


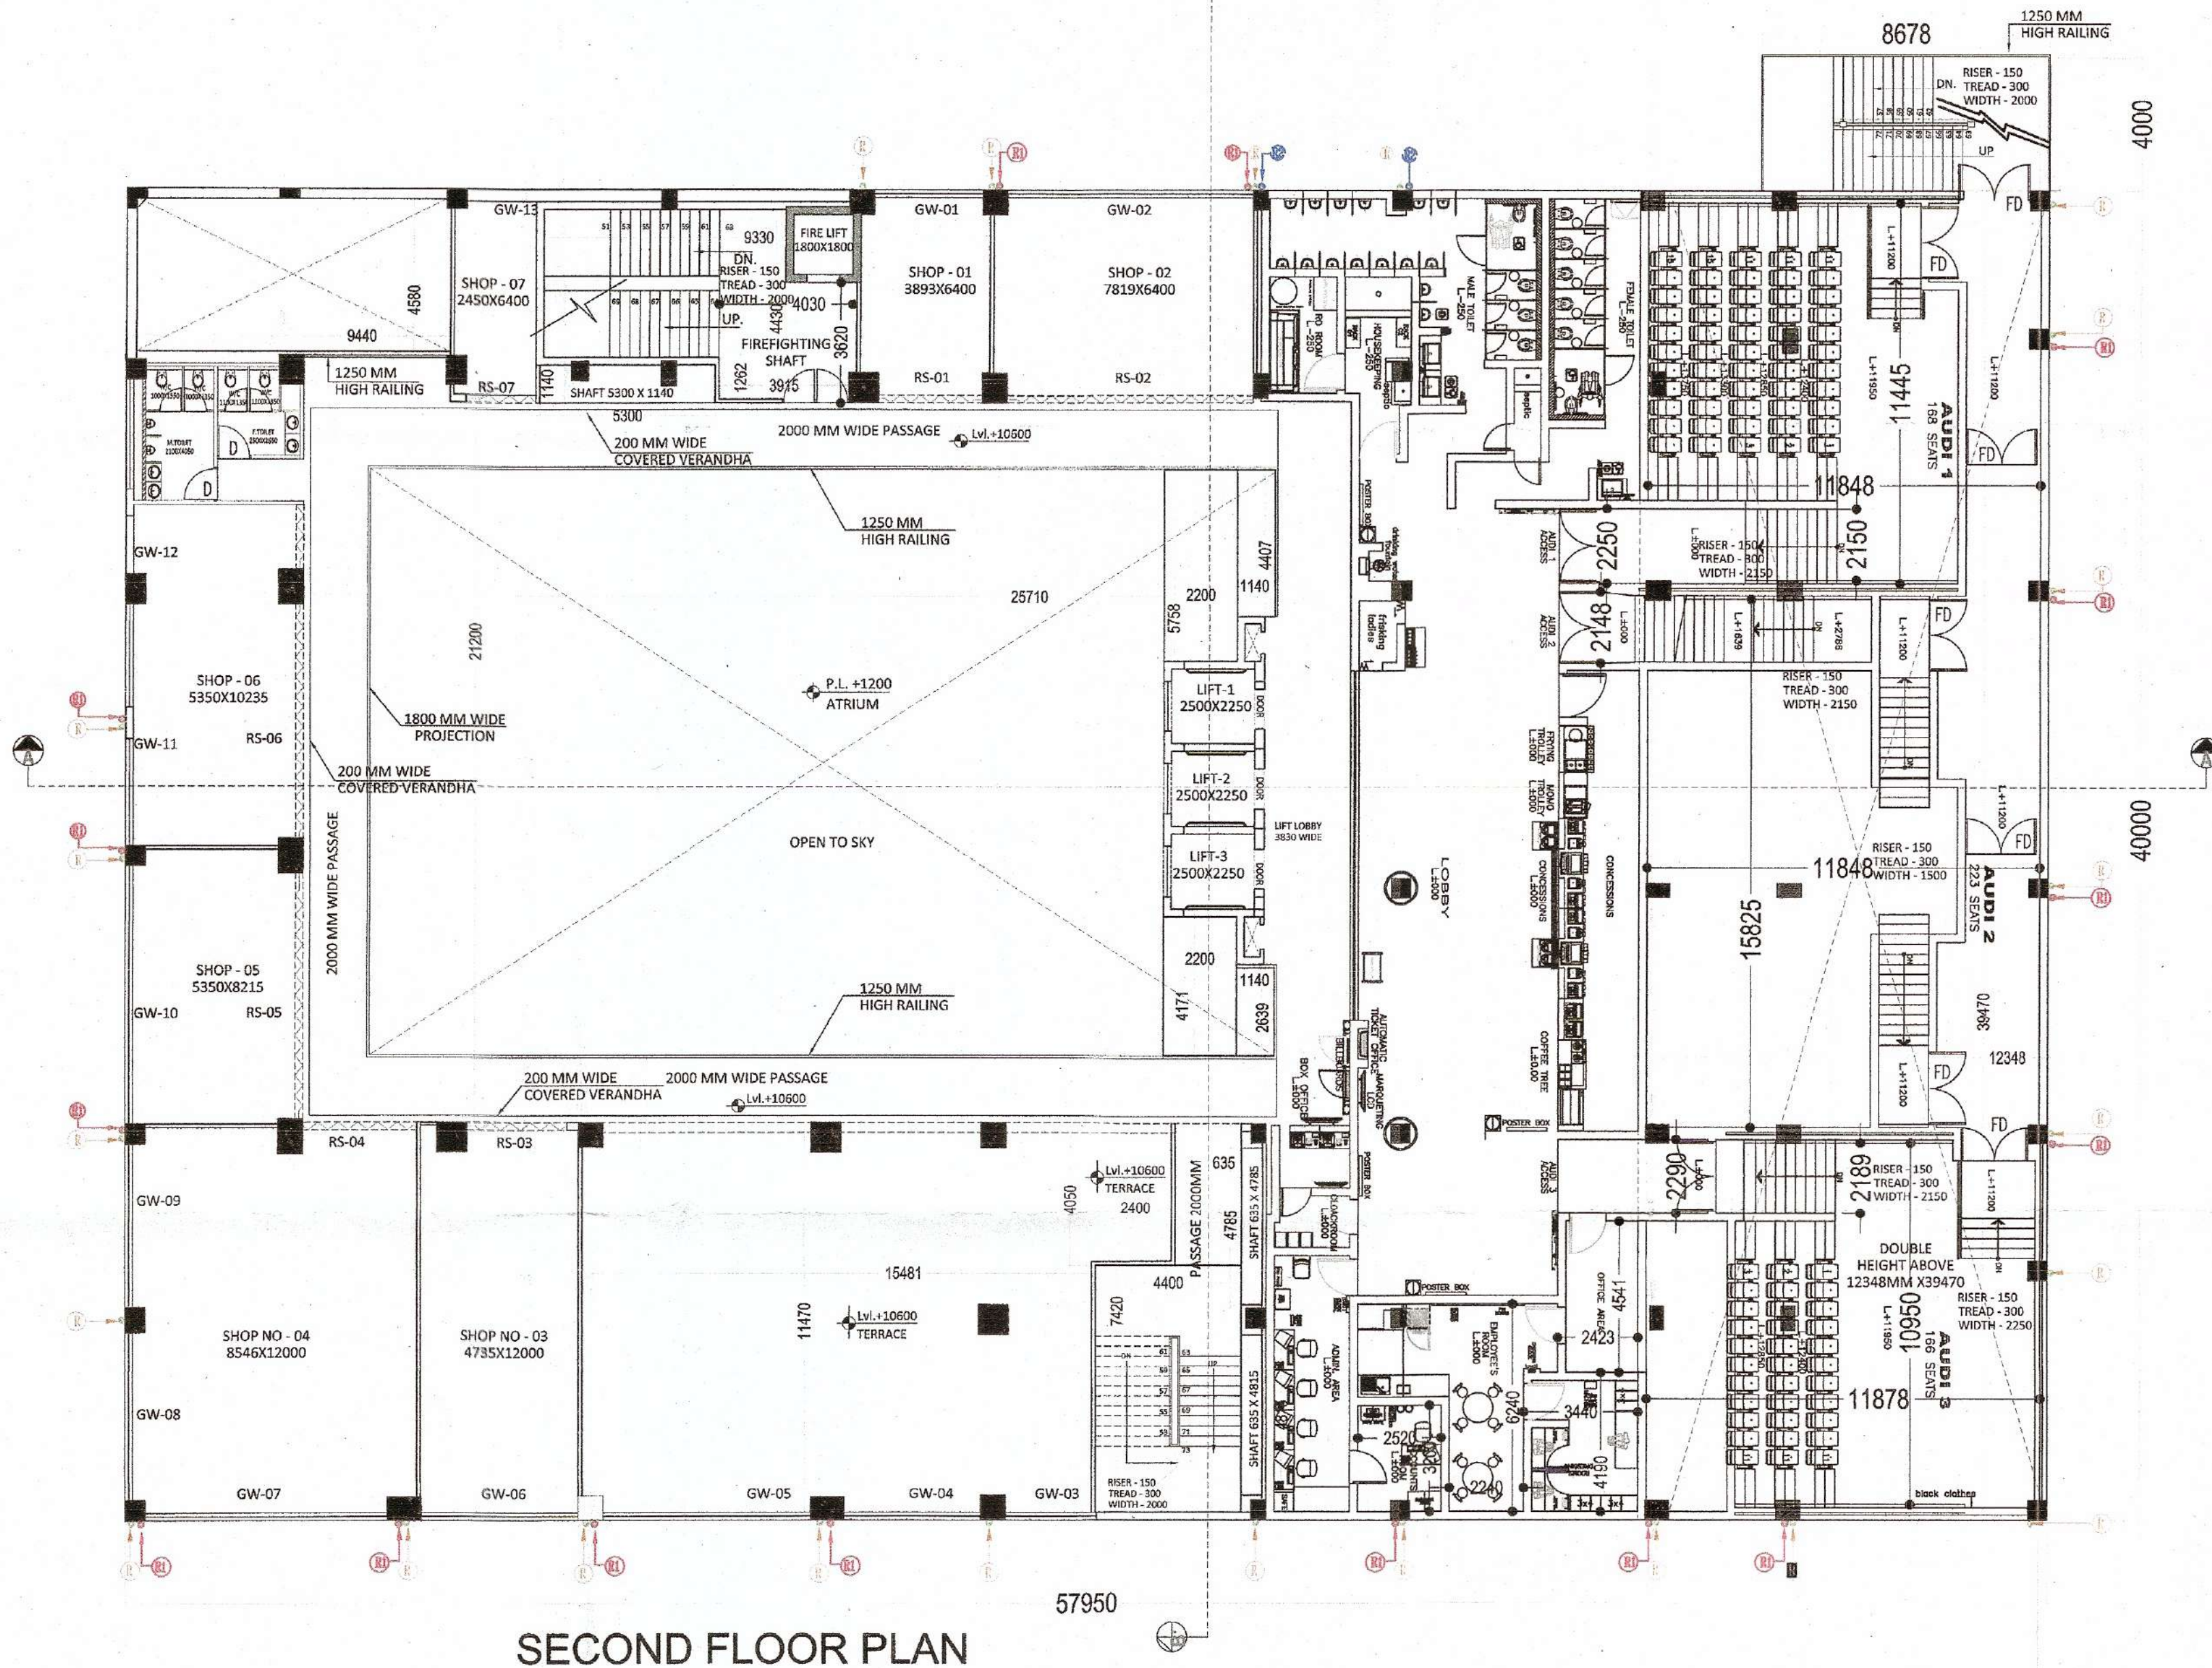

SECOND FLOOR PLAN


OPENING SCHEDULE

S NO	TYPE	SIZE	SILL	LINTEL
1	D	1000X2400	00	2400
2	D1	750X2400	00	2400
3	D2	2000X2400	00	2400
4	FD	2000X2400	00	2400
5	RS1	3420X5500	00	5500
6	RS2	3750X5500	00	5500
7	RS3	7350X5500	00	5500
8	RS4	7025X5500	00	5500
9	RS5	5540X5500	00	5500
10	RS6	3120X5500	00	5500
11	RS7	7673X5500	00	5500
12	RS8	7673X5500	00	5500

11	GW1	5840X5500	00	5500
12	GW2	7250X5500	00	5500
13	GW3	7730X5500	00	5500
14	GW4	4950X5500	00	5500
15	GW5	7300X5500	00	5500
16	GW6	4600X5500	00	5500
17	GW7	6175X5500	00	5500
18	GW8	4120X5500	00	5500
19	GW9	3200X5500	00	5500
20	GW10	7400X5500	00	5500
21	GW11	3900X5500	00	5500
22	GW12	5040X5500	00	5500

LEGEND & ABBREVIATIONS

SYMBOL	DESCRIPTION
(R)	110mm RAIN WATER PIPE FROM TOP ROOF
(R1)	110mm UPVC WASTE WATER PIPE
(R2)	110mm UPVC SOIL PIPE
1. ALL DIMENSIONS ARE IN MM	
2. USE HALF BRICK WALL ONLY OTHERWISE SPECIFIED.	

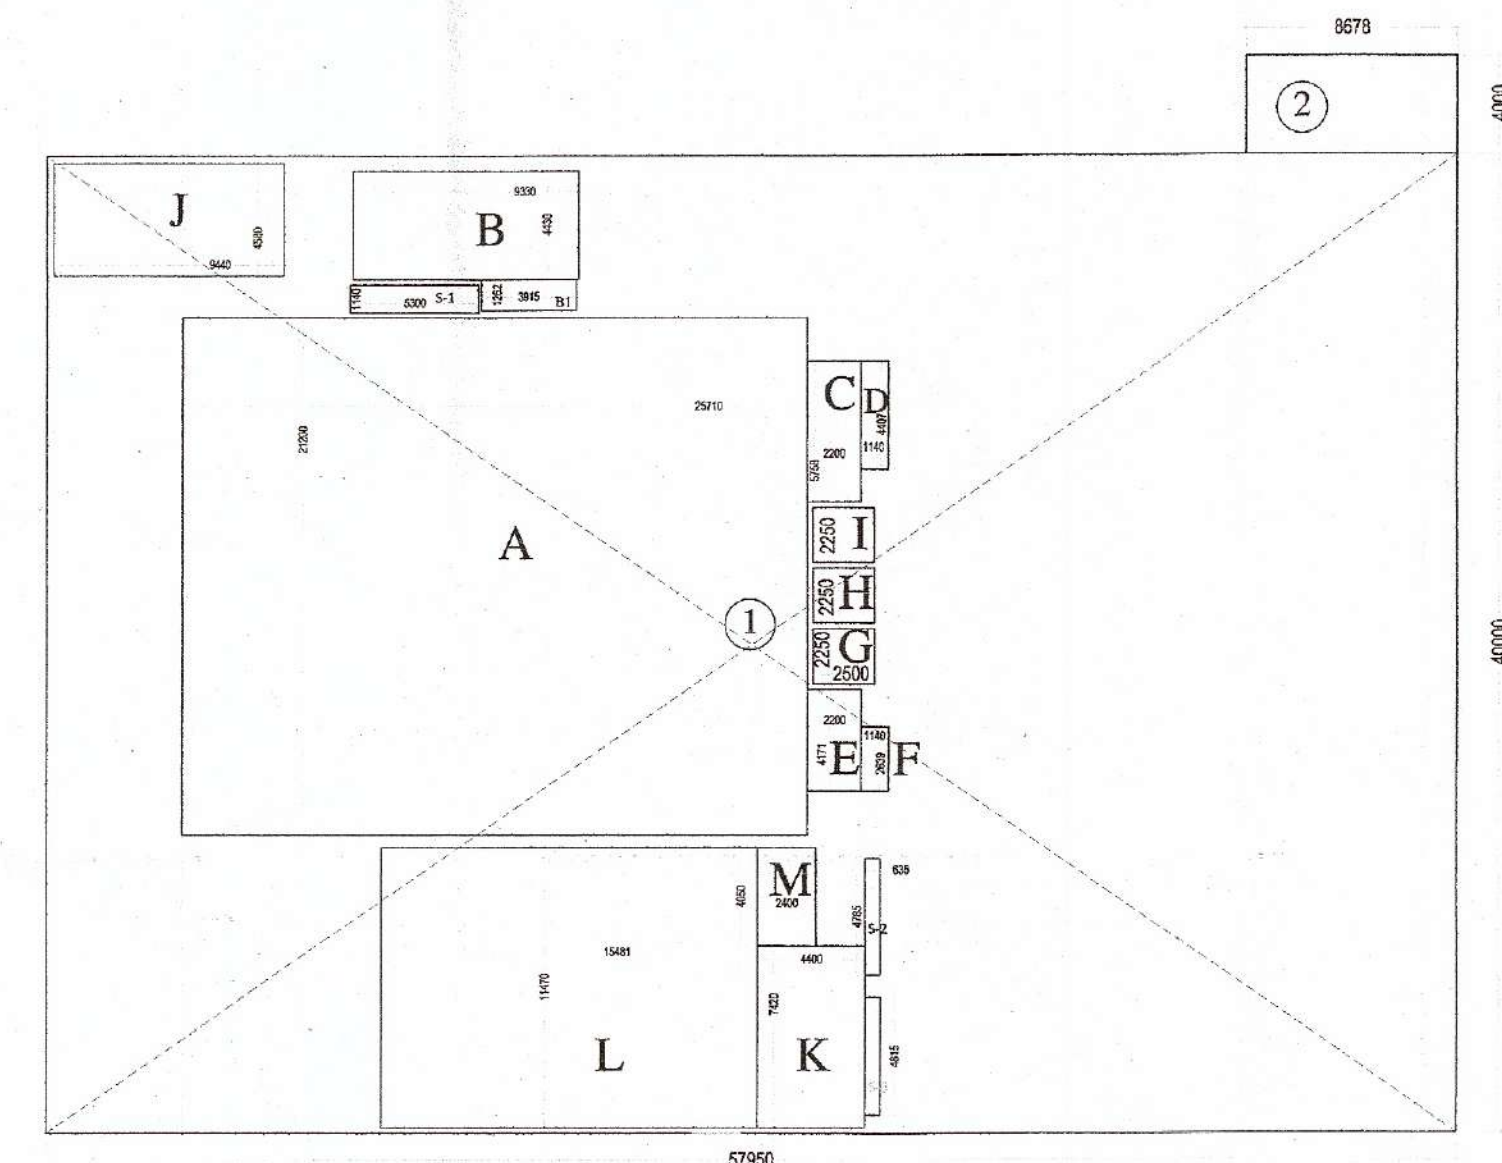

SECOND FLOOR AREA DETAIL (1:50)

SECOND FLOOR AREA CALCULATION								
S. NO.	SHAPE	LENGTH IN MM	WIDTH IN MM	HEIGHT IN MM	COUNTS	AREA IN SQMM	FORMULA	REMARKS
ADDITIONS								
1	RECT	57.950	40.000	-	1	2318	LXB	
2	RECT	8.678	4.000	-	1	34.712	LXB	
				TOTAL AREA		2353		
DEDUCTIONS								
A	RECT	21.2	25.710	-	1	545.05	LXB	
B	RECT	9.33	4.430	-	1	41.33	LXB	STAIR
B1	RECT	3.915	1.262	-	1	4.94	LXB	
C	RECT	2.200	5.758	-	1	12.67	LXB	
D	RECT	1.140	4.407	-	1	5.02	LXB	
E	RECT	2.200	4.171	-	1	9.18	LXB	
F	RECT	1.140	2.639	-	1	3.01	LXB	
G	RECT	2.500	2.250	-	1	5.63	LXB	
H	RECT	2.500	2.250	-	1	5.63	LXB	
I	RECT	2.500	2.250	-	1	5.63	LXB	
J	RECT	9.440	4.580	-	1	43.24	LXB	
K	RECT	4.400	7.420	-	1	32.65	LXB	STAIR
L	RECT	15.481	11.470	-	1	177.57	LXB	
M	RECT	2.400	4.050	-	1	9.72	LXB	
				TOTAL AREA(A)		901.25		
SHAFTS								
S-1	RECT	5.300	1.140	-	1	6.04	LXB	
S-2	RECT	4.785	0.635	-	1	3.04	LXB	
S-3	RECT	4.815	0.635	-	1	3.06	LXB	
				TOTAL AREA(B)		12.14		
				TOTAL DEDUCTIONS(A+B)		913.38		
TOTAL SECOND FLOOR COVERED AREA (FAR +B+K+ADDITION-2)								
				FAR(A)+B,K)		1513.31		
TOTAL SECOND FLOOR FAR AREA = (ADDITIONS-1) - DIDICTIONS - SHAFTS)								
				TOTAL FAR (A)		1404.62		

REVISED AND PROPOSED BUILDING PLAN OF MULTIPLEX SECTOR 55-56 GURGAON FOR M/S CORAL REALTOR PVT LTD.

NORTH:-



SCALE:-

1:150

OWNER'S SIGN:-

ARCHITECT'S SIGN:-

AR. KAMLESH GUPTA
(CA/2001/7789)
733, SEC-14, GURGAON
MOB. 9810012310