


REVISION FOR SECTION
MULTI-PLEX SEC-55-56
Gurgaon
A.T.P.
P.A.
S.D.
I.D.
A.D.

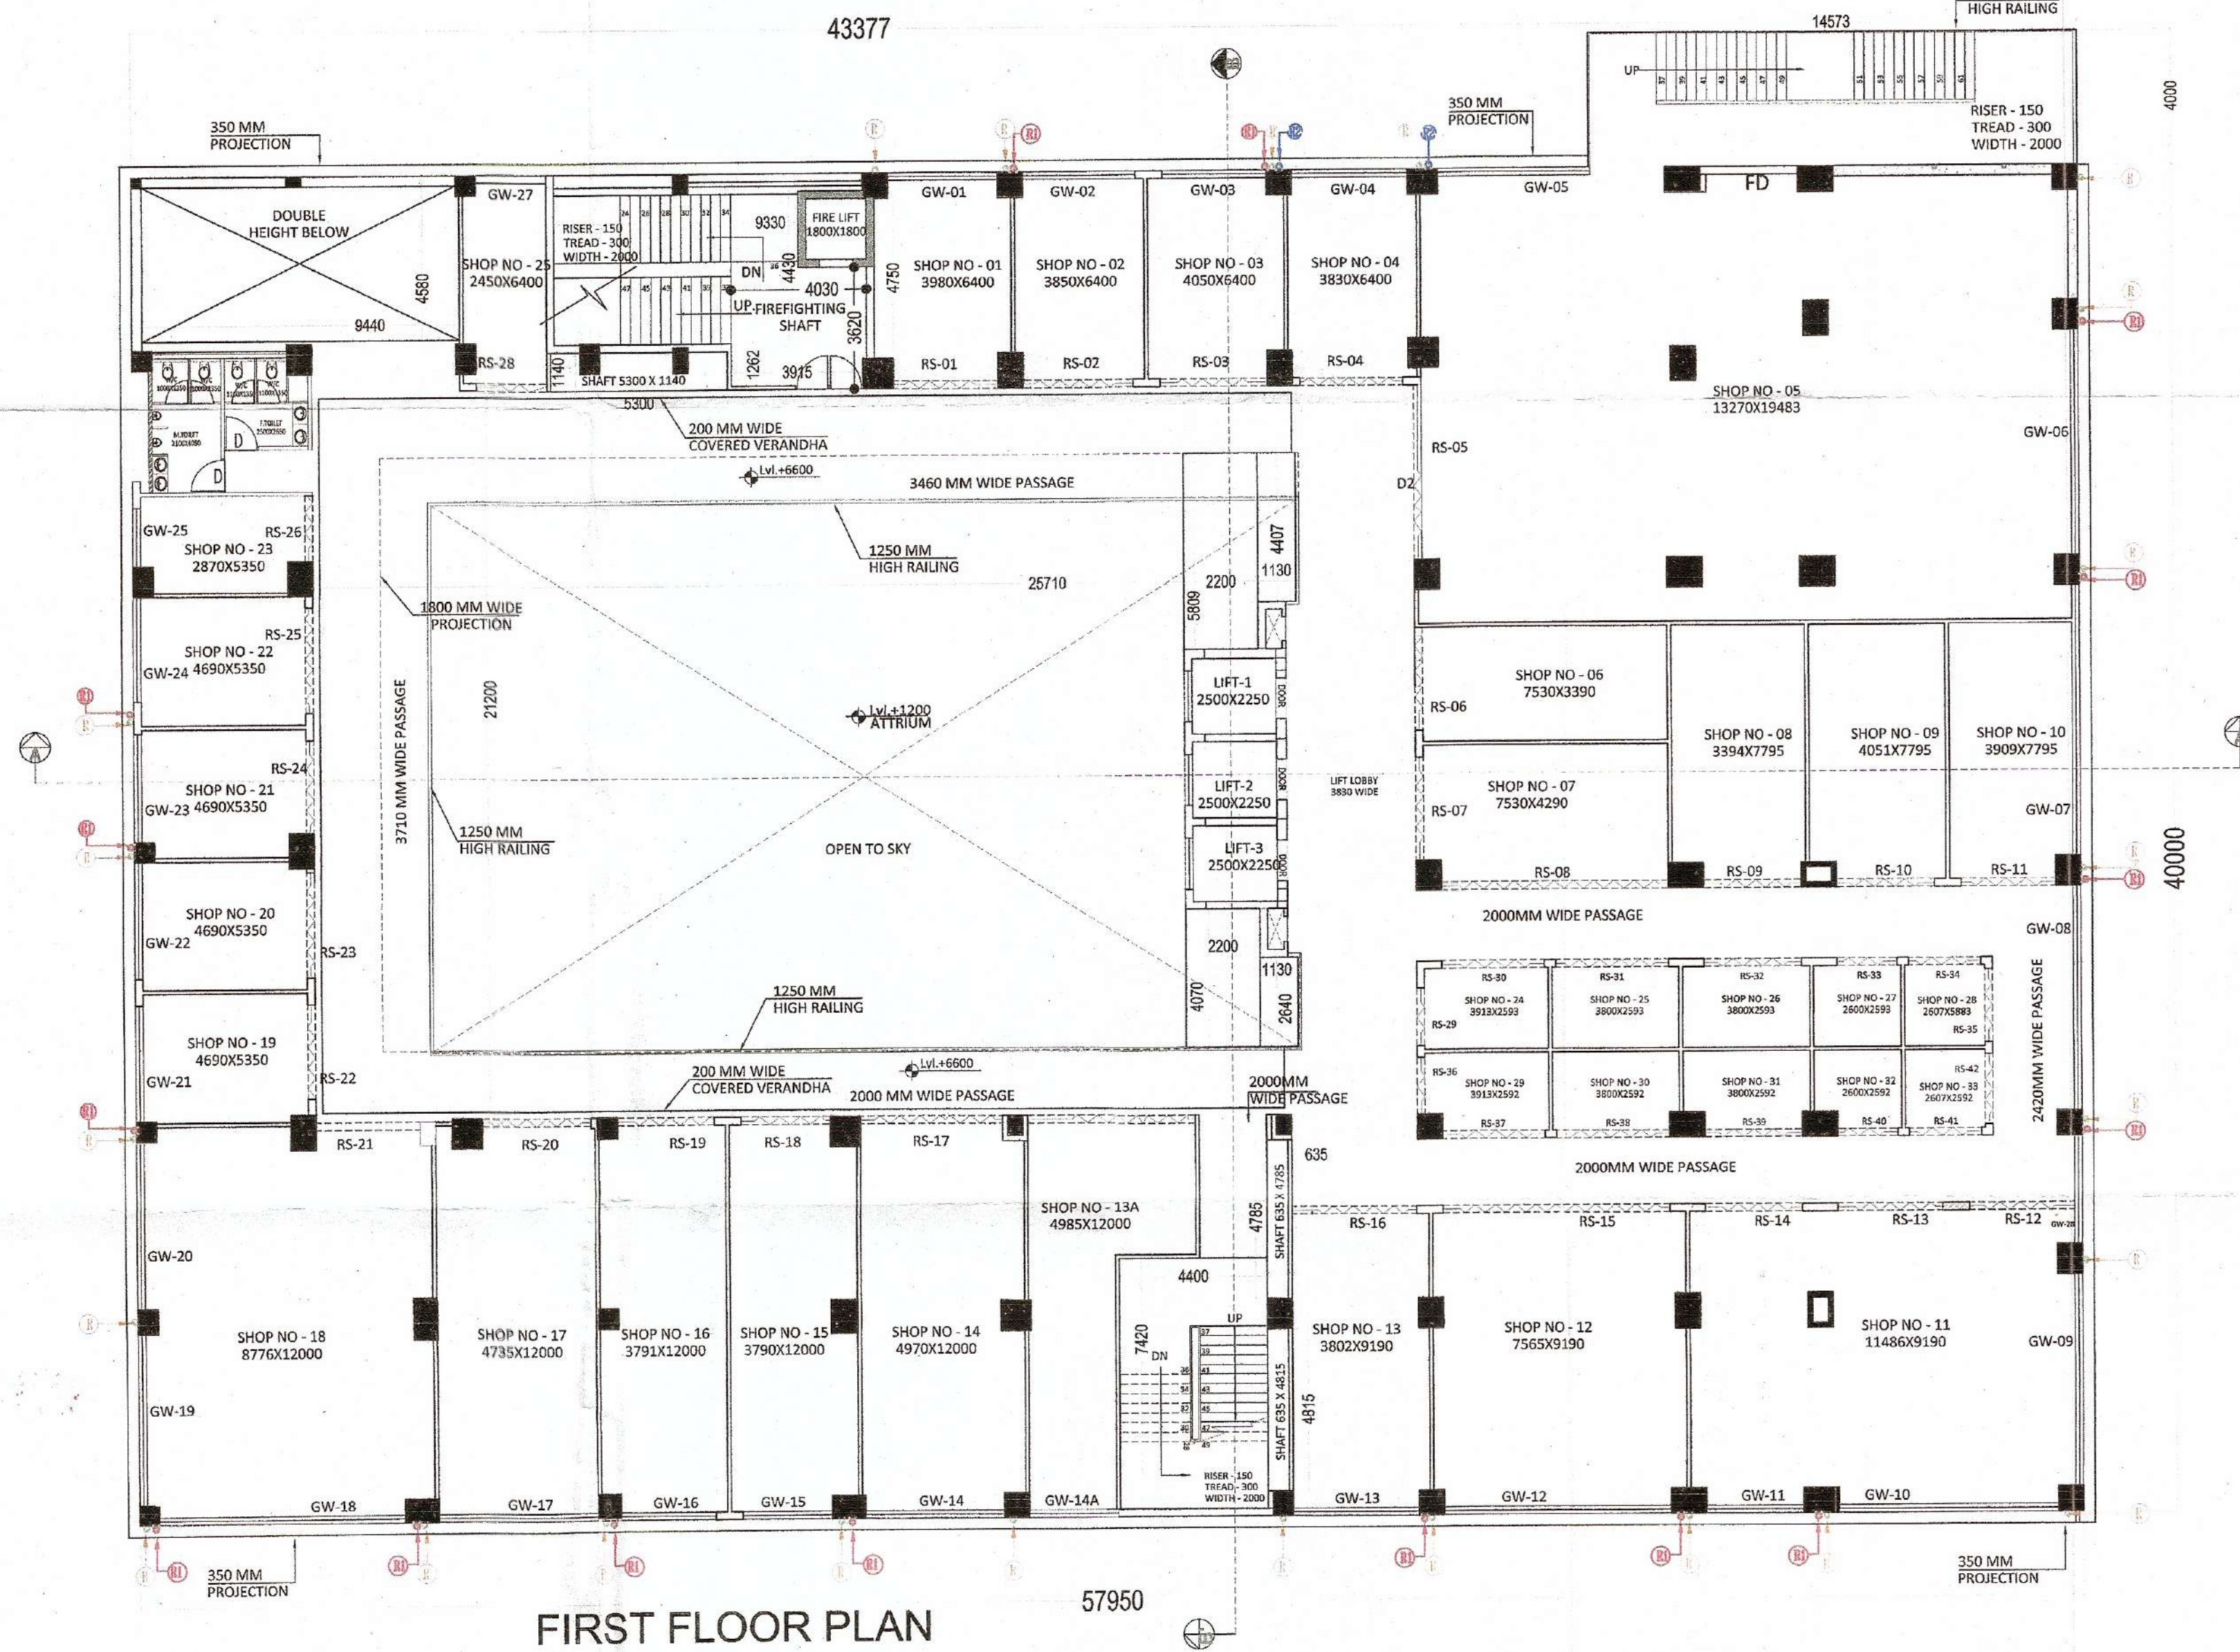

FIRST FLOOR PLAN

OPENING SCHEDULE

S NO	TYPE	SIZE	SILL	LINTEL
1	D	1000X2400	00	2400
2	D1	750X2400	00	2400
3	D2	2000X2400	00	2400
4	FD	1500X2400	00	2400
5	RS1	2390X3750	00	2400
6	RS2	2892X3750	00	2400
7	RS3	3120X3750	00	2400
8	RS4	3125X3750	00	3750
9	RS5	3118X3750	00	3750
10	RS6	2784X3750	00	3750
11	RS7	1580X3750	00	3750
12	RS8	3219X3750	00	3750
13	RS9	2894X3750	00	3750
14	RS10	2658X3750	00	3750
15	RS11	3435X3750	00	3750


16	RS12	6780X3750	00	3750
17	RS13	2920X3750	00	3750
18	RS14	3125X3750	00	3750
19	RS15	3048X3750	00	3750
20	RS16	3387X3750	00	3750
21	RS17	2921X3750	00	3750
22	RS18	1791X3750	00	3750
23	RS19	2147X3750	00	3750
24	RS20	2133X3750	00	3750
25	RS21	2132X3750	00	3750
26	RS22	2147X3750	00	3750
27	RS23	1792X3750	00	3750
28	RS24	2820X3750	00	3750
29	RS25	3387X3750	00	3750
30	RS26	3048X3750	00	3750

31	RS27	1727X3750	00	3750
32	RS28	1678X3750	00	3750
33	RS29	6780X3750	00	3750
34	RS30	2921X3750	00	3750
35	RS31	2911X3750	00	3750
36	RS32	2816X3750	00	3750
37	RS33	3052X3750	00	3750
38	RS34	3043X3750	00	3750
37	RS35	3318X3750	00	3750
38	RS36	3099X3750	00	3750
30	RS37	3353X3750	00	3750
40	RS38	3120X3750	00	3750
41	RS39	3120X3750	00	3750
42	RS40	3120X3750	00	3750
43	RS14A	3400X3750	00	3750

S NO	TYPE	SIZE	SILL	LINTEL
1	GW1-G9	5840X3750	00	3750
2	GW10-GW18	4120X3750	00	3750
3	GW19-GW27	7400X3750	00	3750

LEGEND & ABBREVIATIONS

SYMBOL	DESCRIPTION
(R)	110mm RAIN WATER PIPE FROM TOP ROOF
(R1)	110mm uPVC WASTE WATER PIPE
(R2)	110mm uPVC SOIL PIPE
1. ALL DIMENSIONS ARE IN MM	
2. USE HALF BRICK WALL ONLY OTHERWISE SPECIFIED.	

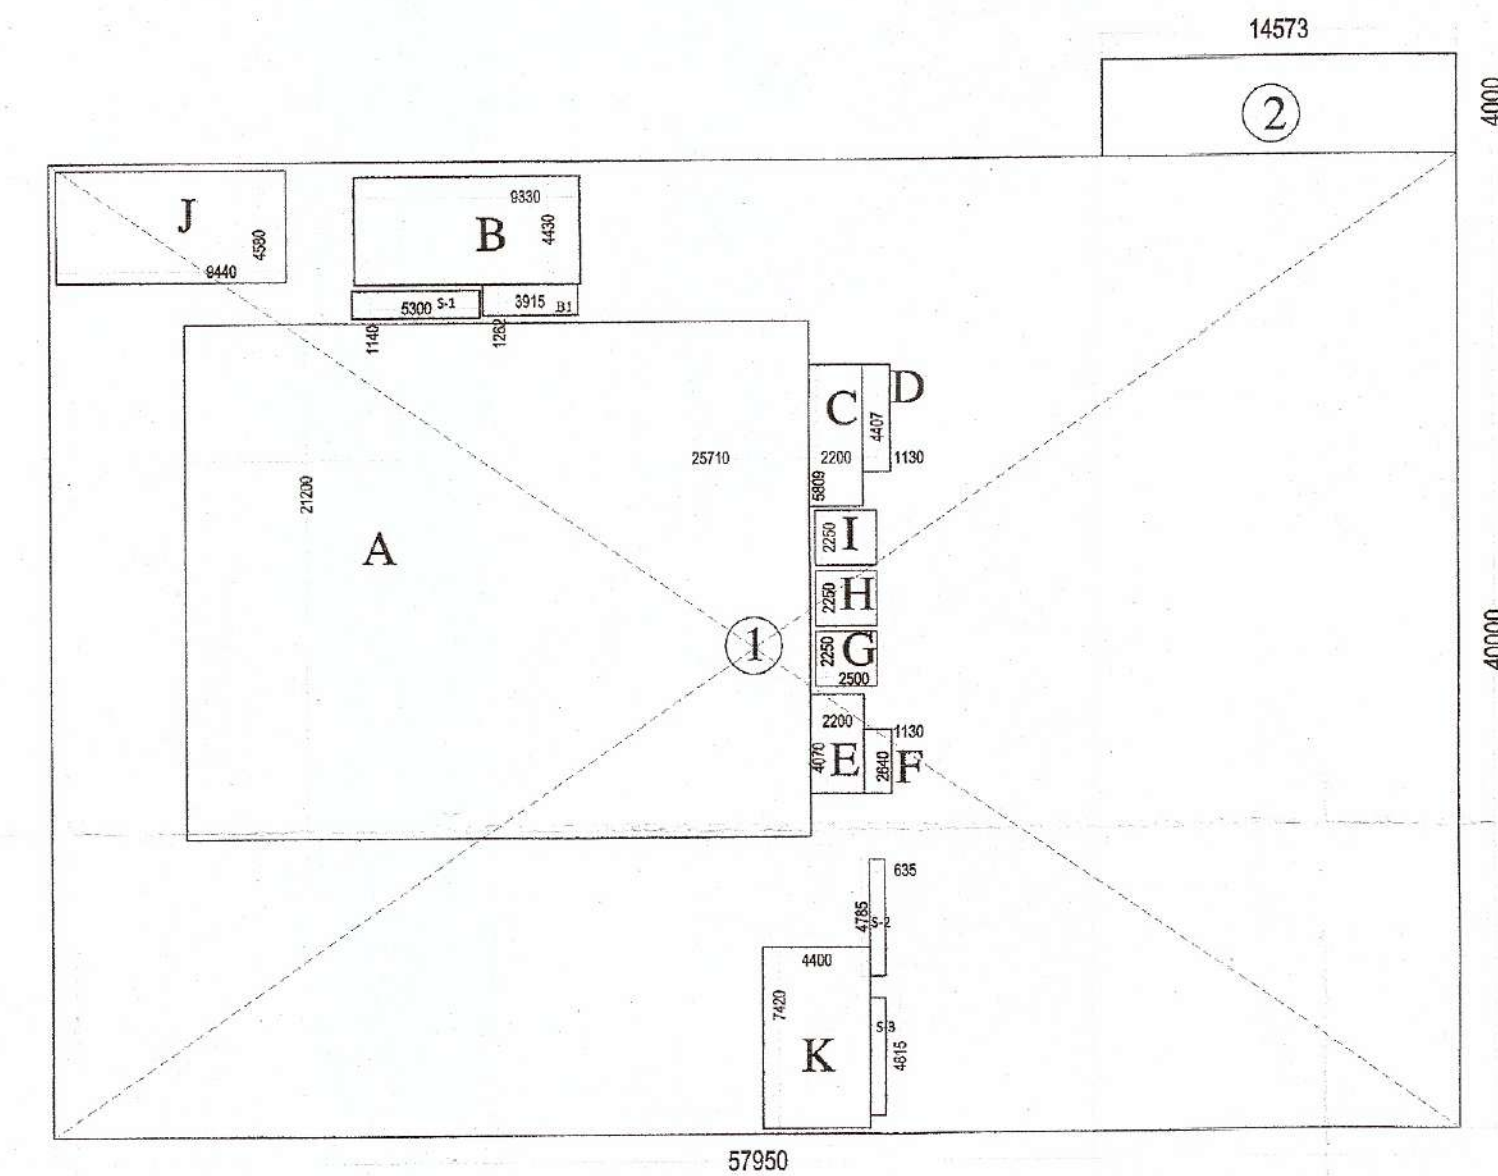


FIRST FLOOR AREA DETAIL (1:50)

FIRST FLOOR AREA CALCULATION								
S. NO.	SHAPE	LENGTH IN MM	WIDTH IN MM	HEIGHT IN MM	COUNTS	AREA IN SQMM	FORMULA	REMARKS
ADDITIONS								
1	RECT	57.950	40.000	-	1	2318	LXB	
2	RECT	14.573	4.000	-	1	58.292	LXB	STAIR
TOTAL AREA						2376.292		
DEDUCTIONS								
A	RECT	21.2	25.710	-	1	545.052	LXB	
B	RECT	9.33	4.430	-	1	41.332	LXB	STAIR
B1	RECT	3.915	1.262	-	1	4.941	LXB	STAIR
C	RECT	2.200	5.809	-	1	12.780	LXB	
D	RECT	1.130	4.407	-	1	4.980	LXB	
E	RECT	2.200	4.07	-	1	8.954	LXB	
F	RECT	1.130	2.64	-	1	2.983	LXB	
G	RECT	2.500	2.250	-	1	5.625	LXB	
H	RECT	2.500	2.250	-	1	5.625	LXB	
I	RECT	2.500	2.250	-	1	5.625	LXB	
J	RECT	9.440	4.580	-	1	43.235	LXB	
K	RECT	4.400	7.420	-	1	32.648	LXB	STAIR
TOTAL AREA (A)						713.780		
SHAFTS								
S-1	RECT	1.140	5.3	-	1	6.042	LXB	
S-2	RECT	4.785	0.635	-	1	3.038	LXB	
S-3	RECT	4.815	0.635	-	1	3.058	LXB	
TOTAL AREA(B)						12.138		
TOTAL DEDUCTIONS(A+B)						725.918		
TOTAL FIRST FLOOR COVERED AREA (FAR + B + K + ADDITIONS-2)								
						1724.354		
TOTAL FIRST FLOOR FAR AREA = (ADDITIONS(1) - DEDUCTIONS - SHAFTS)								
TOTAL						1592.082		

REVISED AND PROPOSED BUILDING PLAN OF MULTIPLEX SECTOR 55-56
GURGAON FOR M/S CORAL REALTOR PVT LTD.

NORTH:-

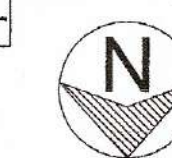

SCALE:-

1:150

OWNER'S SIGN:-

ARCHITECT'S SIGN:-

AR. KAMLESH GUPTA
(CA/2001/27999)
733, SEC-14, GURGAON