



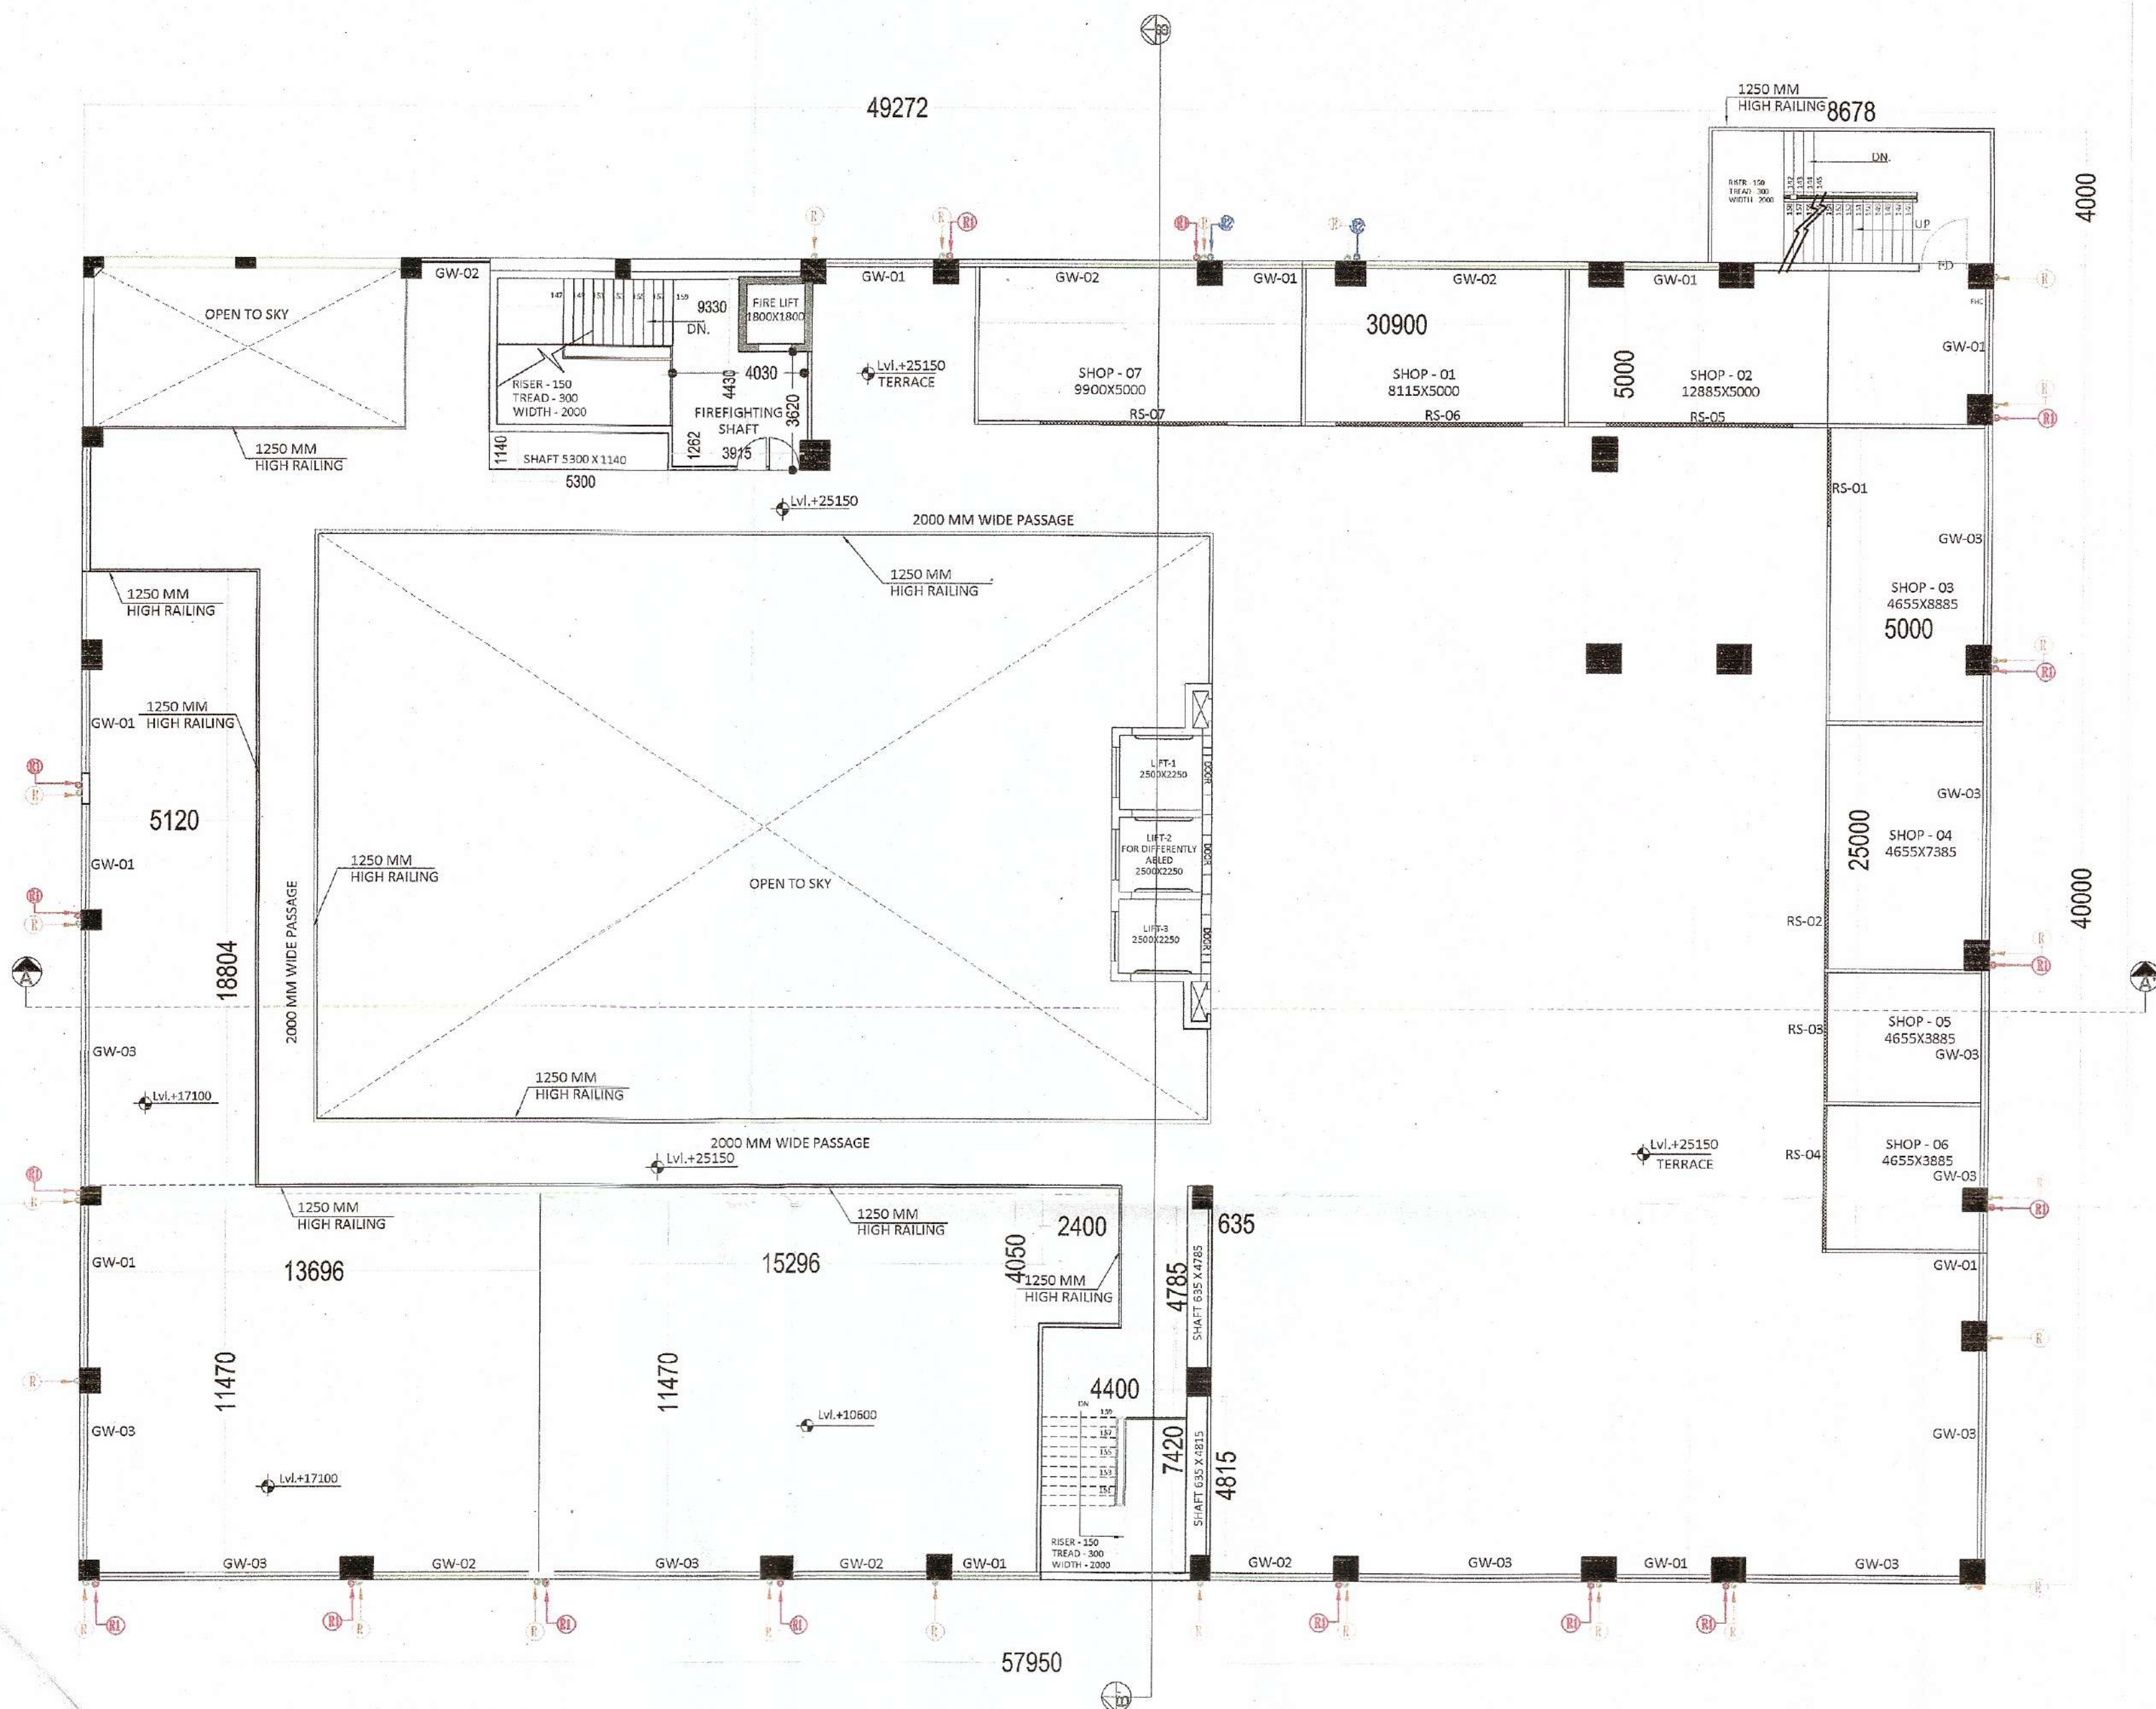

FIFTH FLOOR PLAN

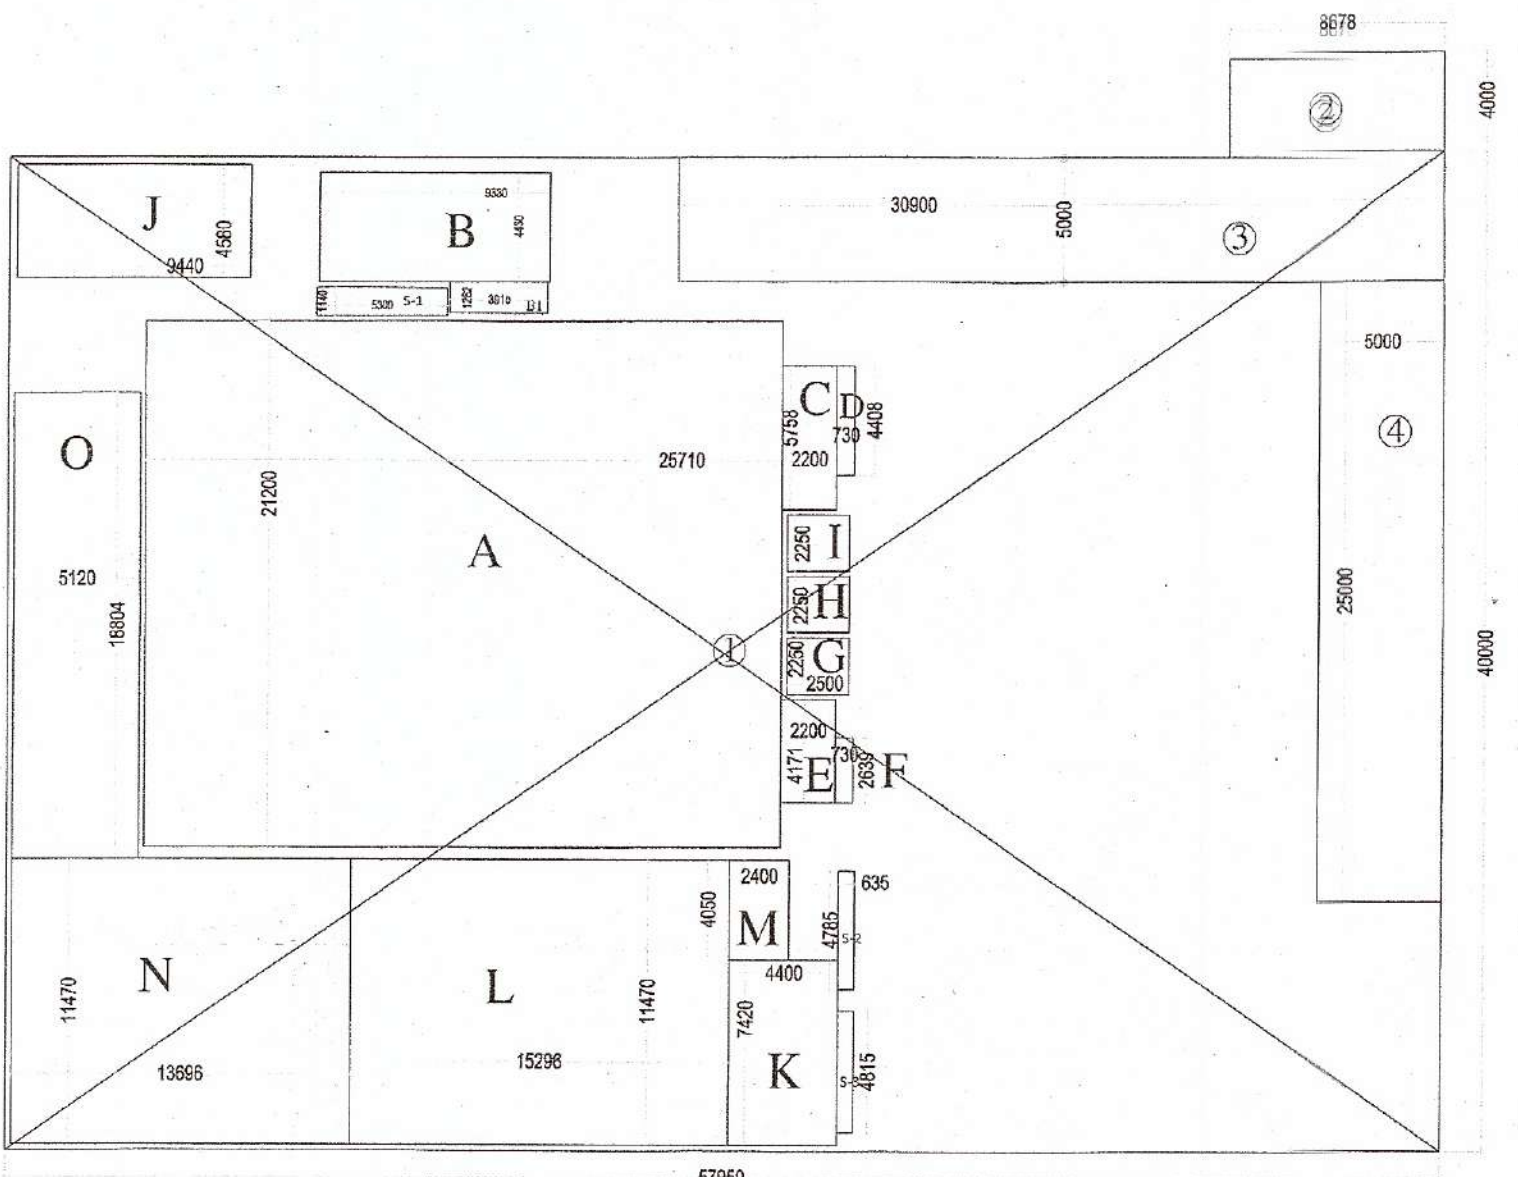

FIFTH AREA DETAIL (1:50)

FIFTH FLOOR AREA CALCULATION								
S. NO.	SHAPE	LENGTH IN MM	WIDTH IN MM	HEIGHT IN MM	COUNTS	AREA IN SQMM	FORMULA	REMARKS
ADDITIONS								
1	RECT	57.950	40.000	-	1	2318	LXB	
2	RECT	8.678	4.000	-	1	34.712	LXB	STAIR
3	RECT	30.900	5.000	-	1	154.500	LXB	
4	RECT	5.000	25.000	-	1	125.000	LXB	
TOTAL AREA					2632.212			
DEDUCTIONS								
A	RECT	21.200	25.710	-	1	545.05	LXB	
B	RECT	9.330	4.430	-	1	41.33	LXB	STAIR
B1	RECT	3.915	1.262	-	1	4.94	LXB	STAIR
C	RECT	2.200	5.758	-	1	12.67	LXB	
D	RECT	0.730	4.408	-	1	3.22	LXB	
E	RECT	2.200	4.171	-	1	9.18	LXB	
F	RECT	0.730	2.639	-	1	1.93	LXB	
G	RECT	2.500	2.250	-	1	5.63	LXB	
H	RECT	2.500	2.250	-	1	5.63	LXB	
I	RECT	2.500	2.250	-	1	5.63	LXB	
J	RECT	9.440	4.580	-	1	43.24	LXB	
K	RECT	4.400	7.420	-	1	32.65	LXB	STAIR
L	RECT	15.296	11.470	-	1	175.45	LXB	
M	RECT	2.400	4.050	-	1	9.72	LXB	
N	RECT	13.696	11.470	-	1	157.09	LXB	
O	RECT	5.120	18.804	-	1	96.28	LXB	
TOTAL AREA(A)					1149.61			
SHAFTS								
S-1	RECT	5.300	1.140	-	1	6.04	LXB	
S-2	RECT	0.750	1.650	-	1	1.24	LXB	
S-3	RECT	0.750	3.000	-	1	2.25	LXB	
				TOTAL AREA(B)		9.53		
TOTAL DEDUCTIONS(A+B)					1159.14			
TOTAL FOURTH FLOOR COVERED AREA (FAR+ADDITION(2)+B+E+F+G+H+K)							404.92	
TOTAL ACHIEVED FAR AREA = (ADDITION 3 + ADDITION 4)								
TOTAL FAR (A)						279.50		

REVISED AND PROPOSED BUILDING PLAN OF MULTIPLEX SECTOR 55-56
GURGAON FOR M/S CORAL REALTOR PVT LTD.

NORTH:-



SCALE:-

1:150

OWNER'S SIGN:-

ARCHITECT'S SIGN:-

AR. KAMLESH GUPTA
(CA/2001/27999)
733, SEC.-14, GURGAON
MOB. 9810352510