


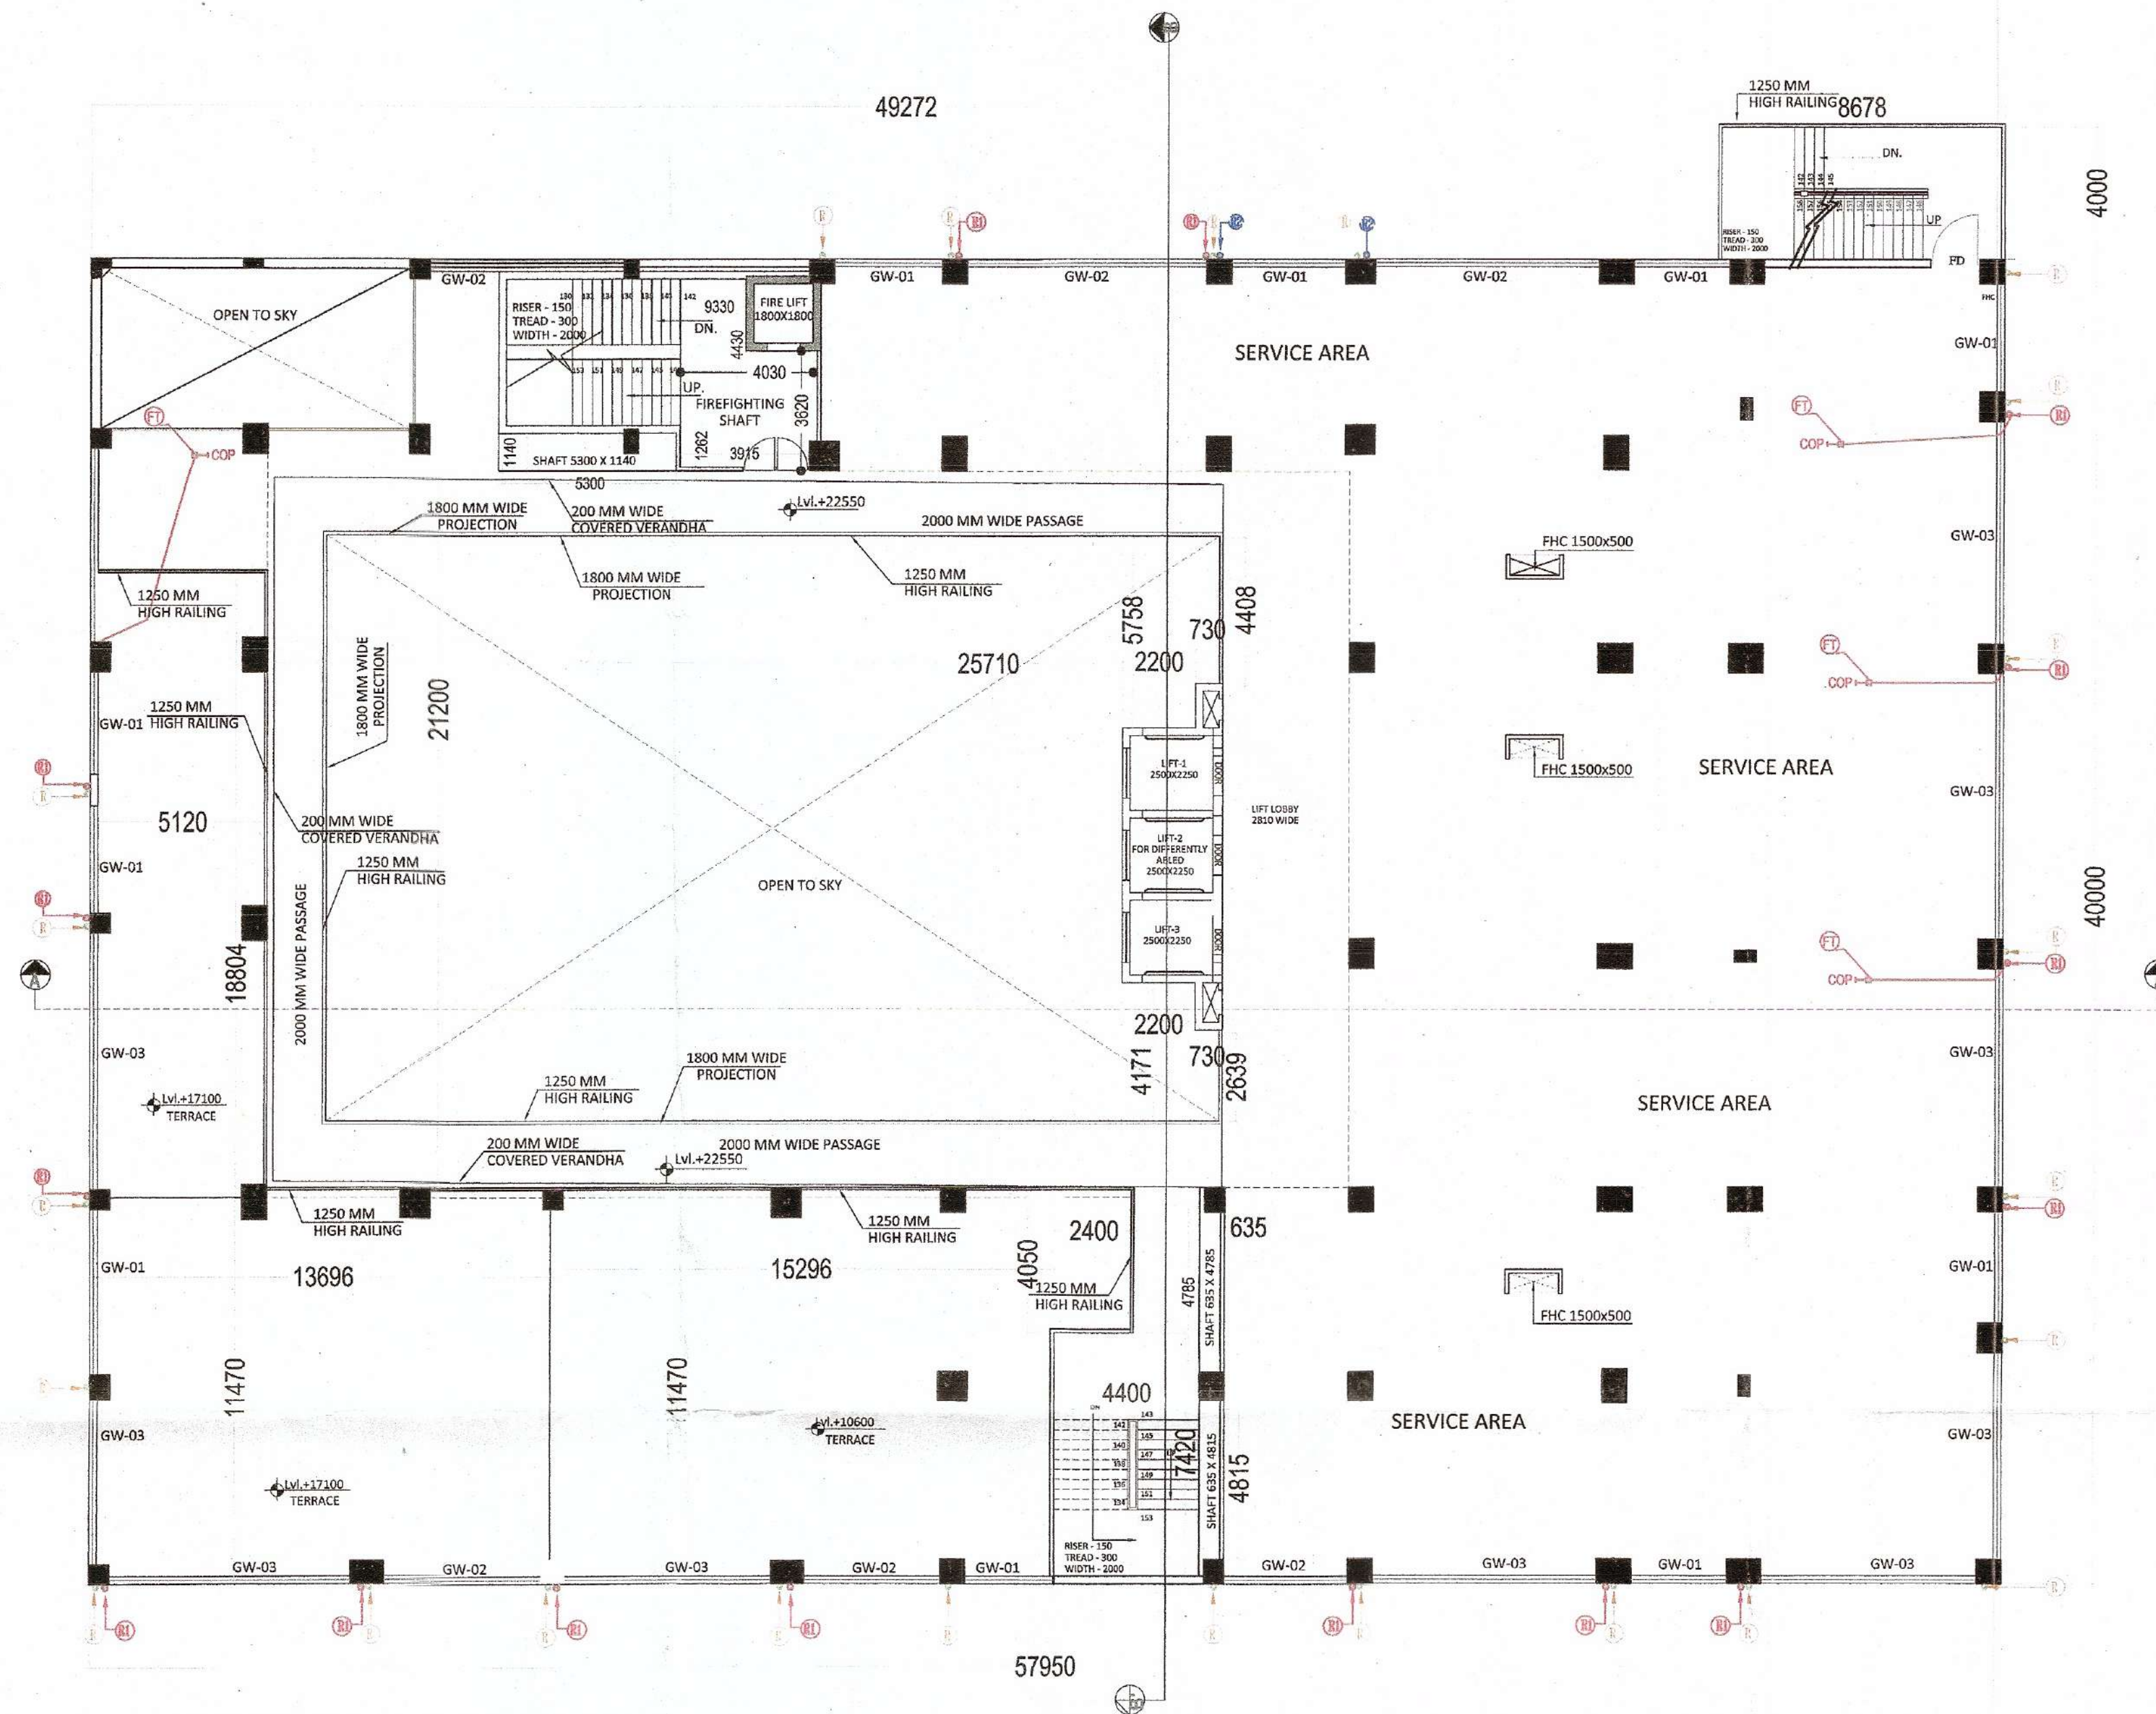


FOURTH FLOOR PLAN

OPENING SCHEDULE

S NO	TYPE	SIZE	SILL	LINTEL
1	GW-1	3550X2250	00	2250
2	GW-2	7250X5500	00	2250
3	GW-3	7700X2250	00	2250
4	GW-4	4850X2250	00	2250

LEGEND & ABBREVIATIONS

SYMBOL	DESCRIPTION
(R)	110mm RAIN WATER PIPE FROM TOP ROOF
(R1)	110mm uPVC WASTE WATER PIPE
(R2)	110mm uPVC SOIL PIPE
1. ALL DIMENSIONS ARE IN MM	
2. USE HALF BRICK WALL ONLY OTHERWISE SPECIFIED.	

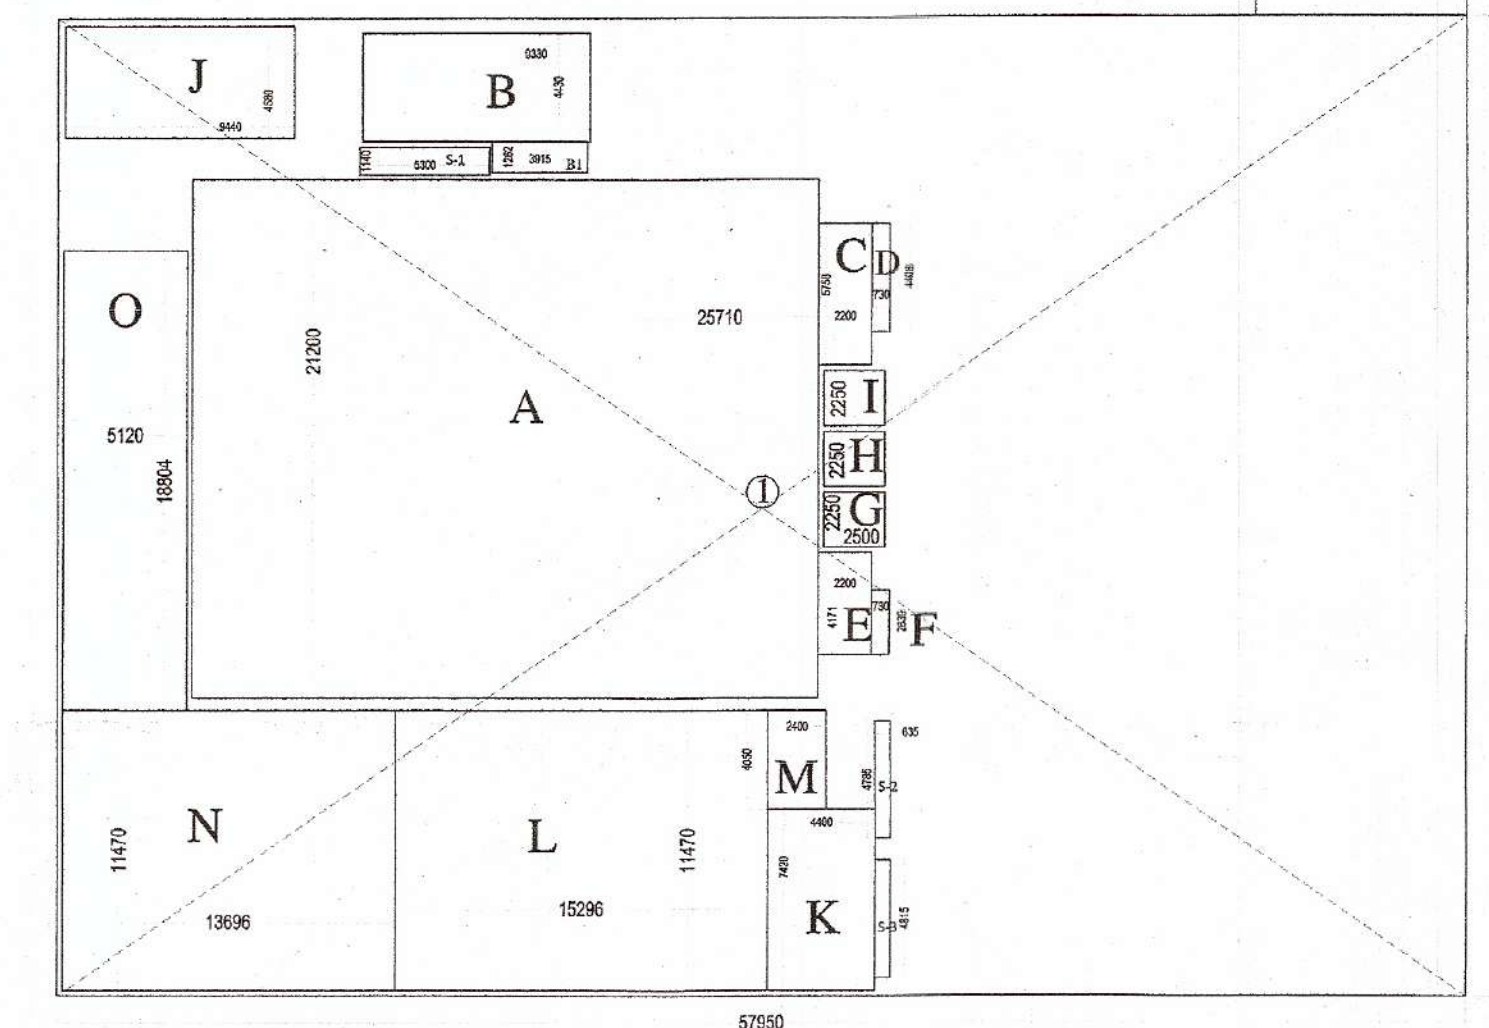


FOURTH FLOOR AREA DETAIL (1:50)

FOURTH FLOOR AREA CALCULATION								
S. NO.	SHAPE	LENGTH IN MM	WIDTH IN MM	HEIGHT IN MM	COUNTS	AREA IN SQMM	FORMULA	REMARKS
ADDITIONS								
1	RECT	57.950	40.000	-	1	2318	LXB	
2	RECT	8.678	4.000	-	1	34.712	LXB	
TOTAL AREA						2352.712		
DEDUCTIONS								
A	RECT	21.200	25.710	-	1	545.052	LXB	
B	RECT	9.330	4.430	-	1	41.332	LXB	STAIR
B1	RECT	3.915	1.262	-	1	4.941	LXB	
C	RECT	2.200	5.758	-	1	12.668	LXB	
D	RECT	0.730	4.408	-	1	3.218	LXB	
E	RECT	2.200	4.171	-	1	9.176	LXB	
F	RECT	0.730	2.639	-	1	1.926	LXB	
G	RECT	2.500	2.250	-	1	5.625	LXB	
H	RECT	2.500	2.250	-	1	5.625	LXB	
I	RECT	2.500	2.250	-	1	5.625	LXB	
J	RECT	9.440	4.580	-	1	43.235	LXB	
K	RECT	4.400	7.420	-	1	32.648	LXB	STAIR
L	RECT	15.296	11.470	-	1	175.445	LXB	
M	RECT	2.400	4.050	-	1	9.720	LXB	
N	RECT	13.696	11.470	-	1	157.093	LXB	
O	RECT	5.120	18.804	-	1	96.276	LXB	
TOTAL AREA (A)						1149.61		
SHAFTS								
S-1	RECT	5.300	1.140	-	1	6.04	LXB	
S-2	RECT	0.750	1.650	-	1	1.24	LXB	
S-3	RECT	0.750	3.000	-	1	2.25	LXB	
TOTAL AREA (B)						9.53		
TOTAL DEDUCTIONS(A+B)						1159.14		
TOTAL THIRD FLOOR COVERED AREA ADDITION(1)-TOTAL DEDUCTION+ADDITION(2)+B+K								
						1267.56		

REVISED AND PROPOSED BUILDING PLAN OF MULTIPLEX SECTOR 55-56
GURGAON FOR M/S CORAL REALTOR PVT LTD.

NORTH:-

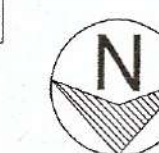

SCALE:-

1:150

OWNER'S SIGN:-

[Signature]

ARCHITECT'S SIGN:-

[Signature]
AR. KAMLESH GUPTA
(CA/2001/27988)
733, SEC.-14, GURGAON
MOB. 9810352510