



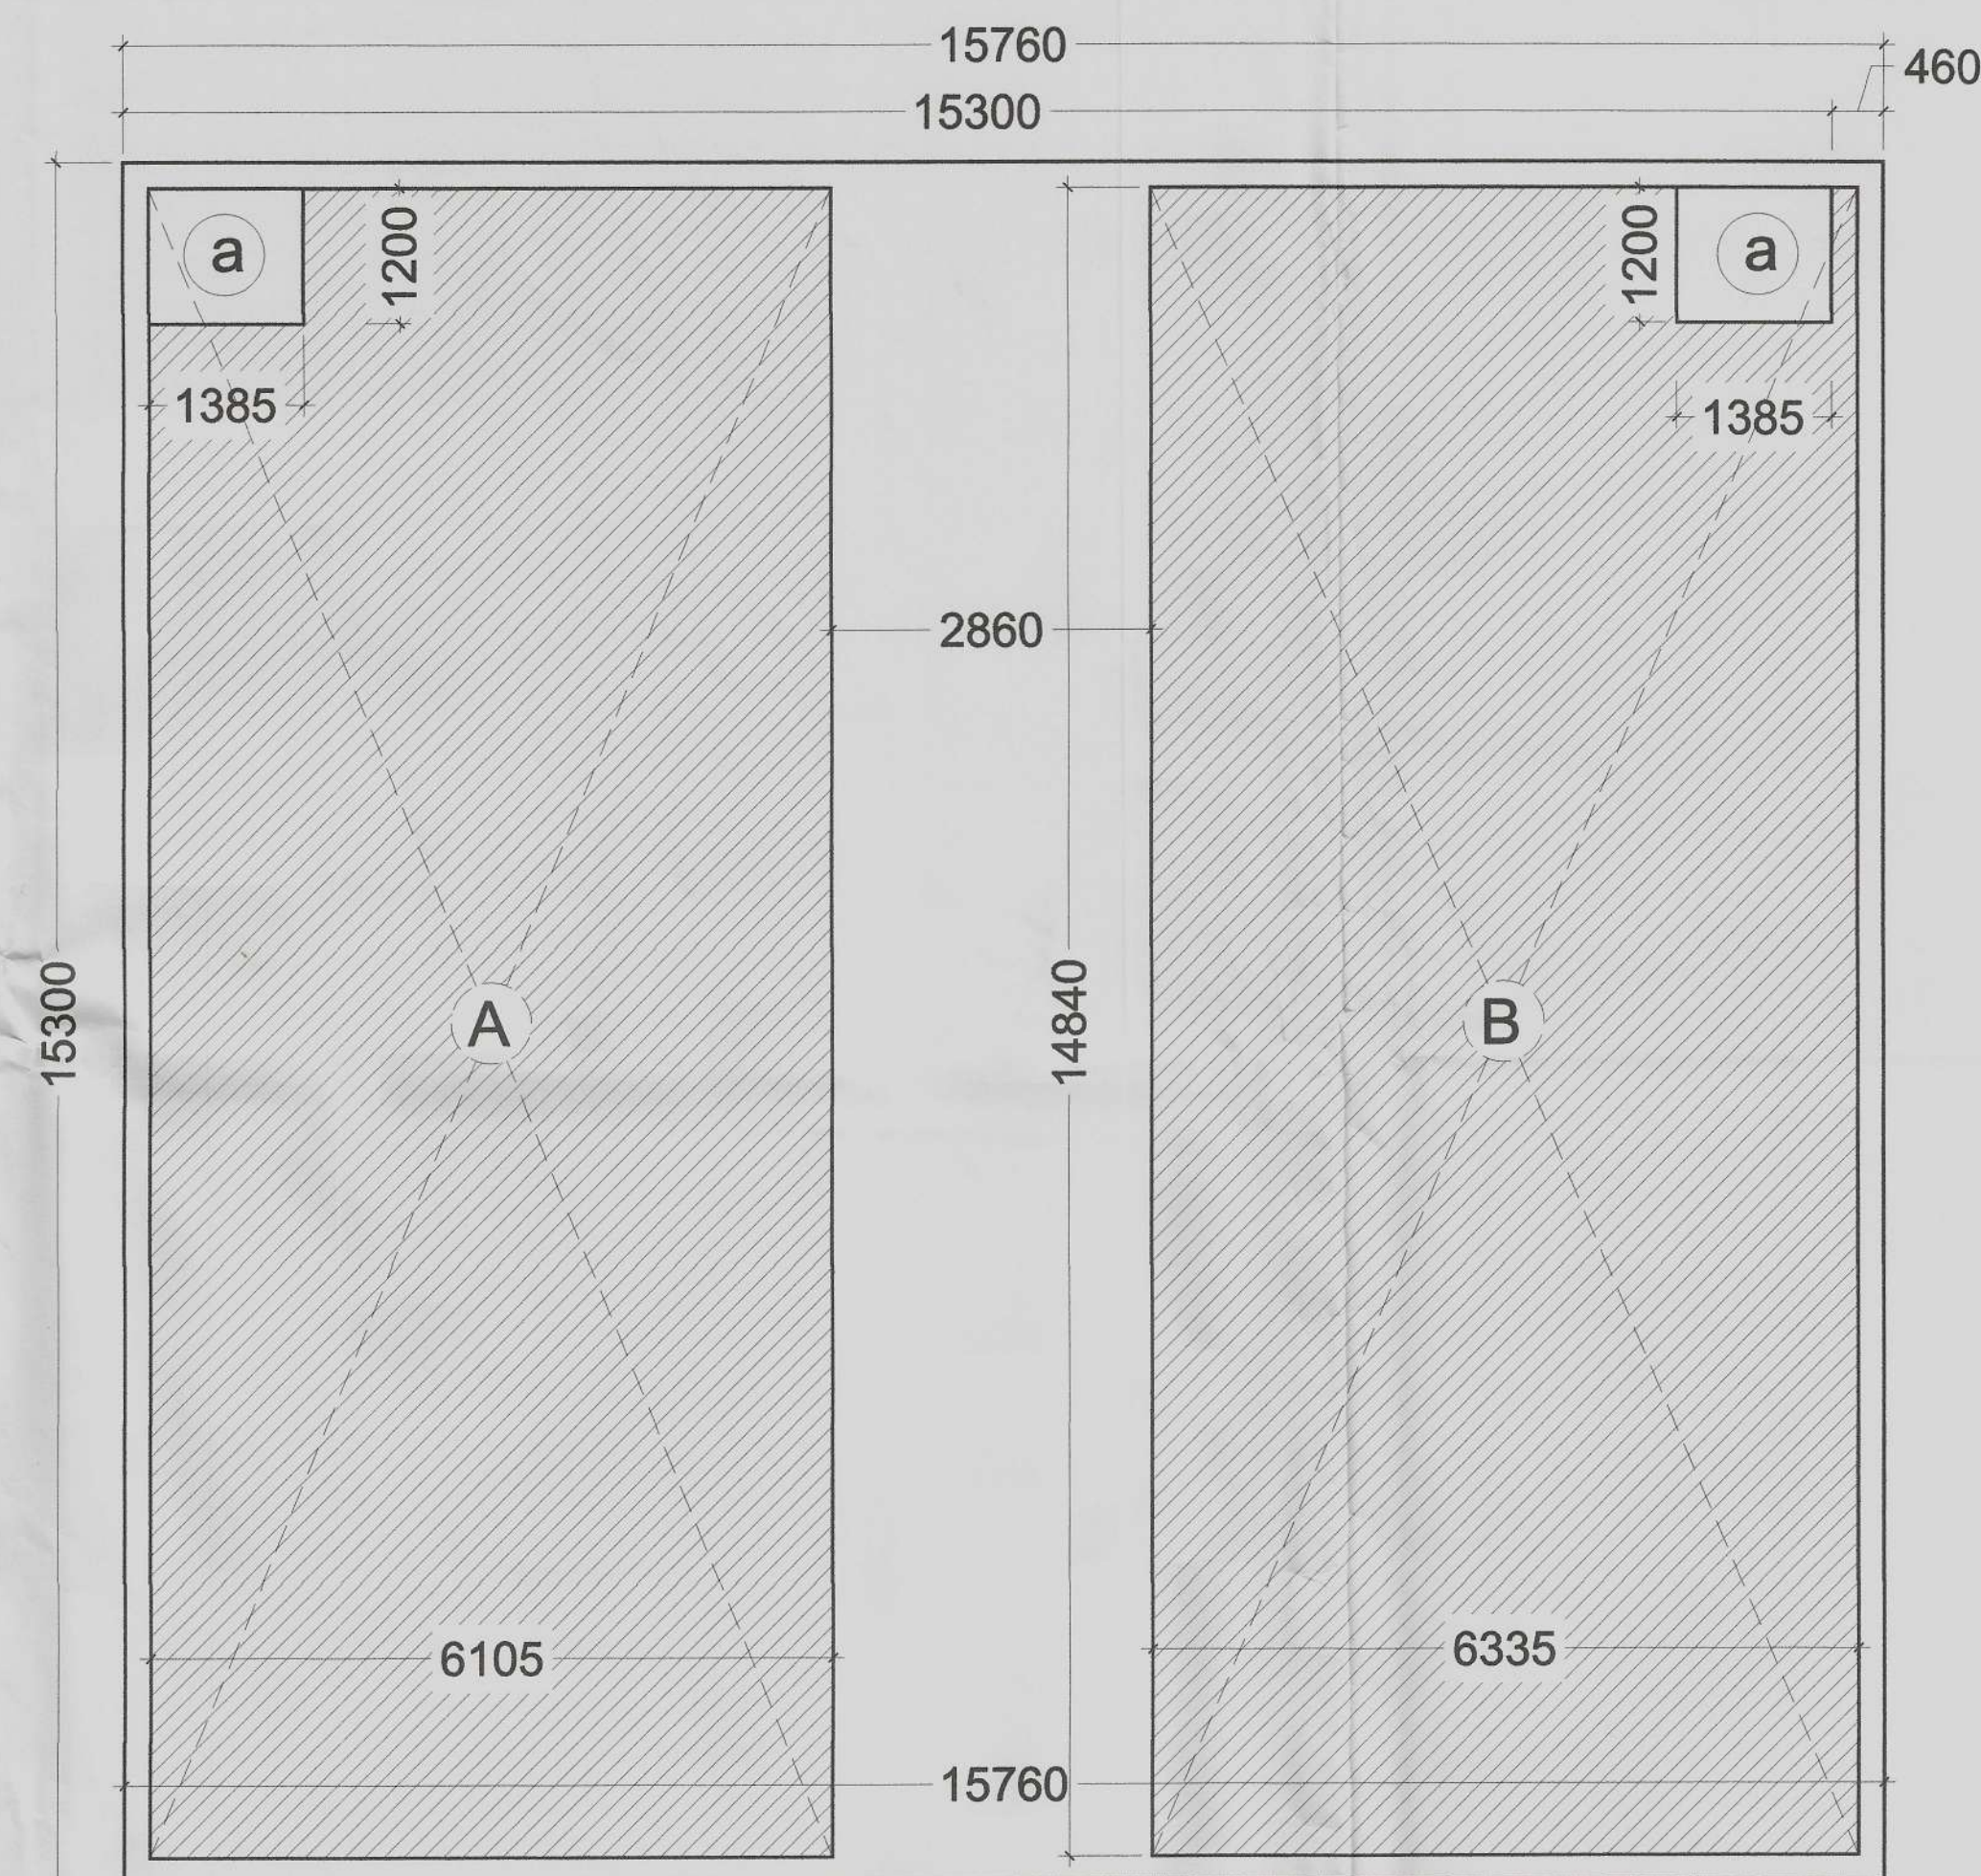


GROUND FLOOR AREA DIAGRAM

SCO NO- 44A & 44B

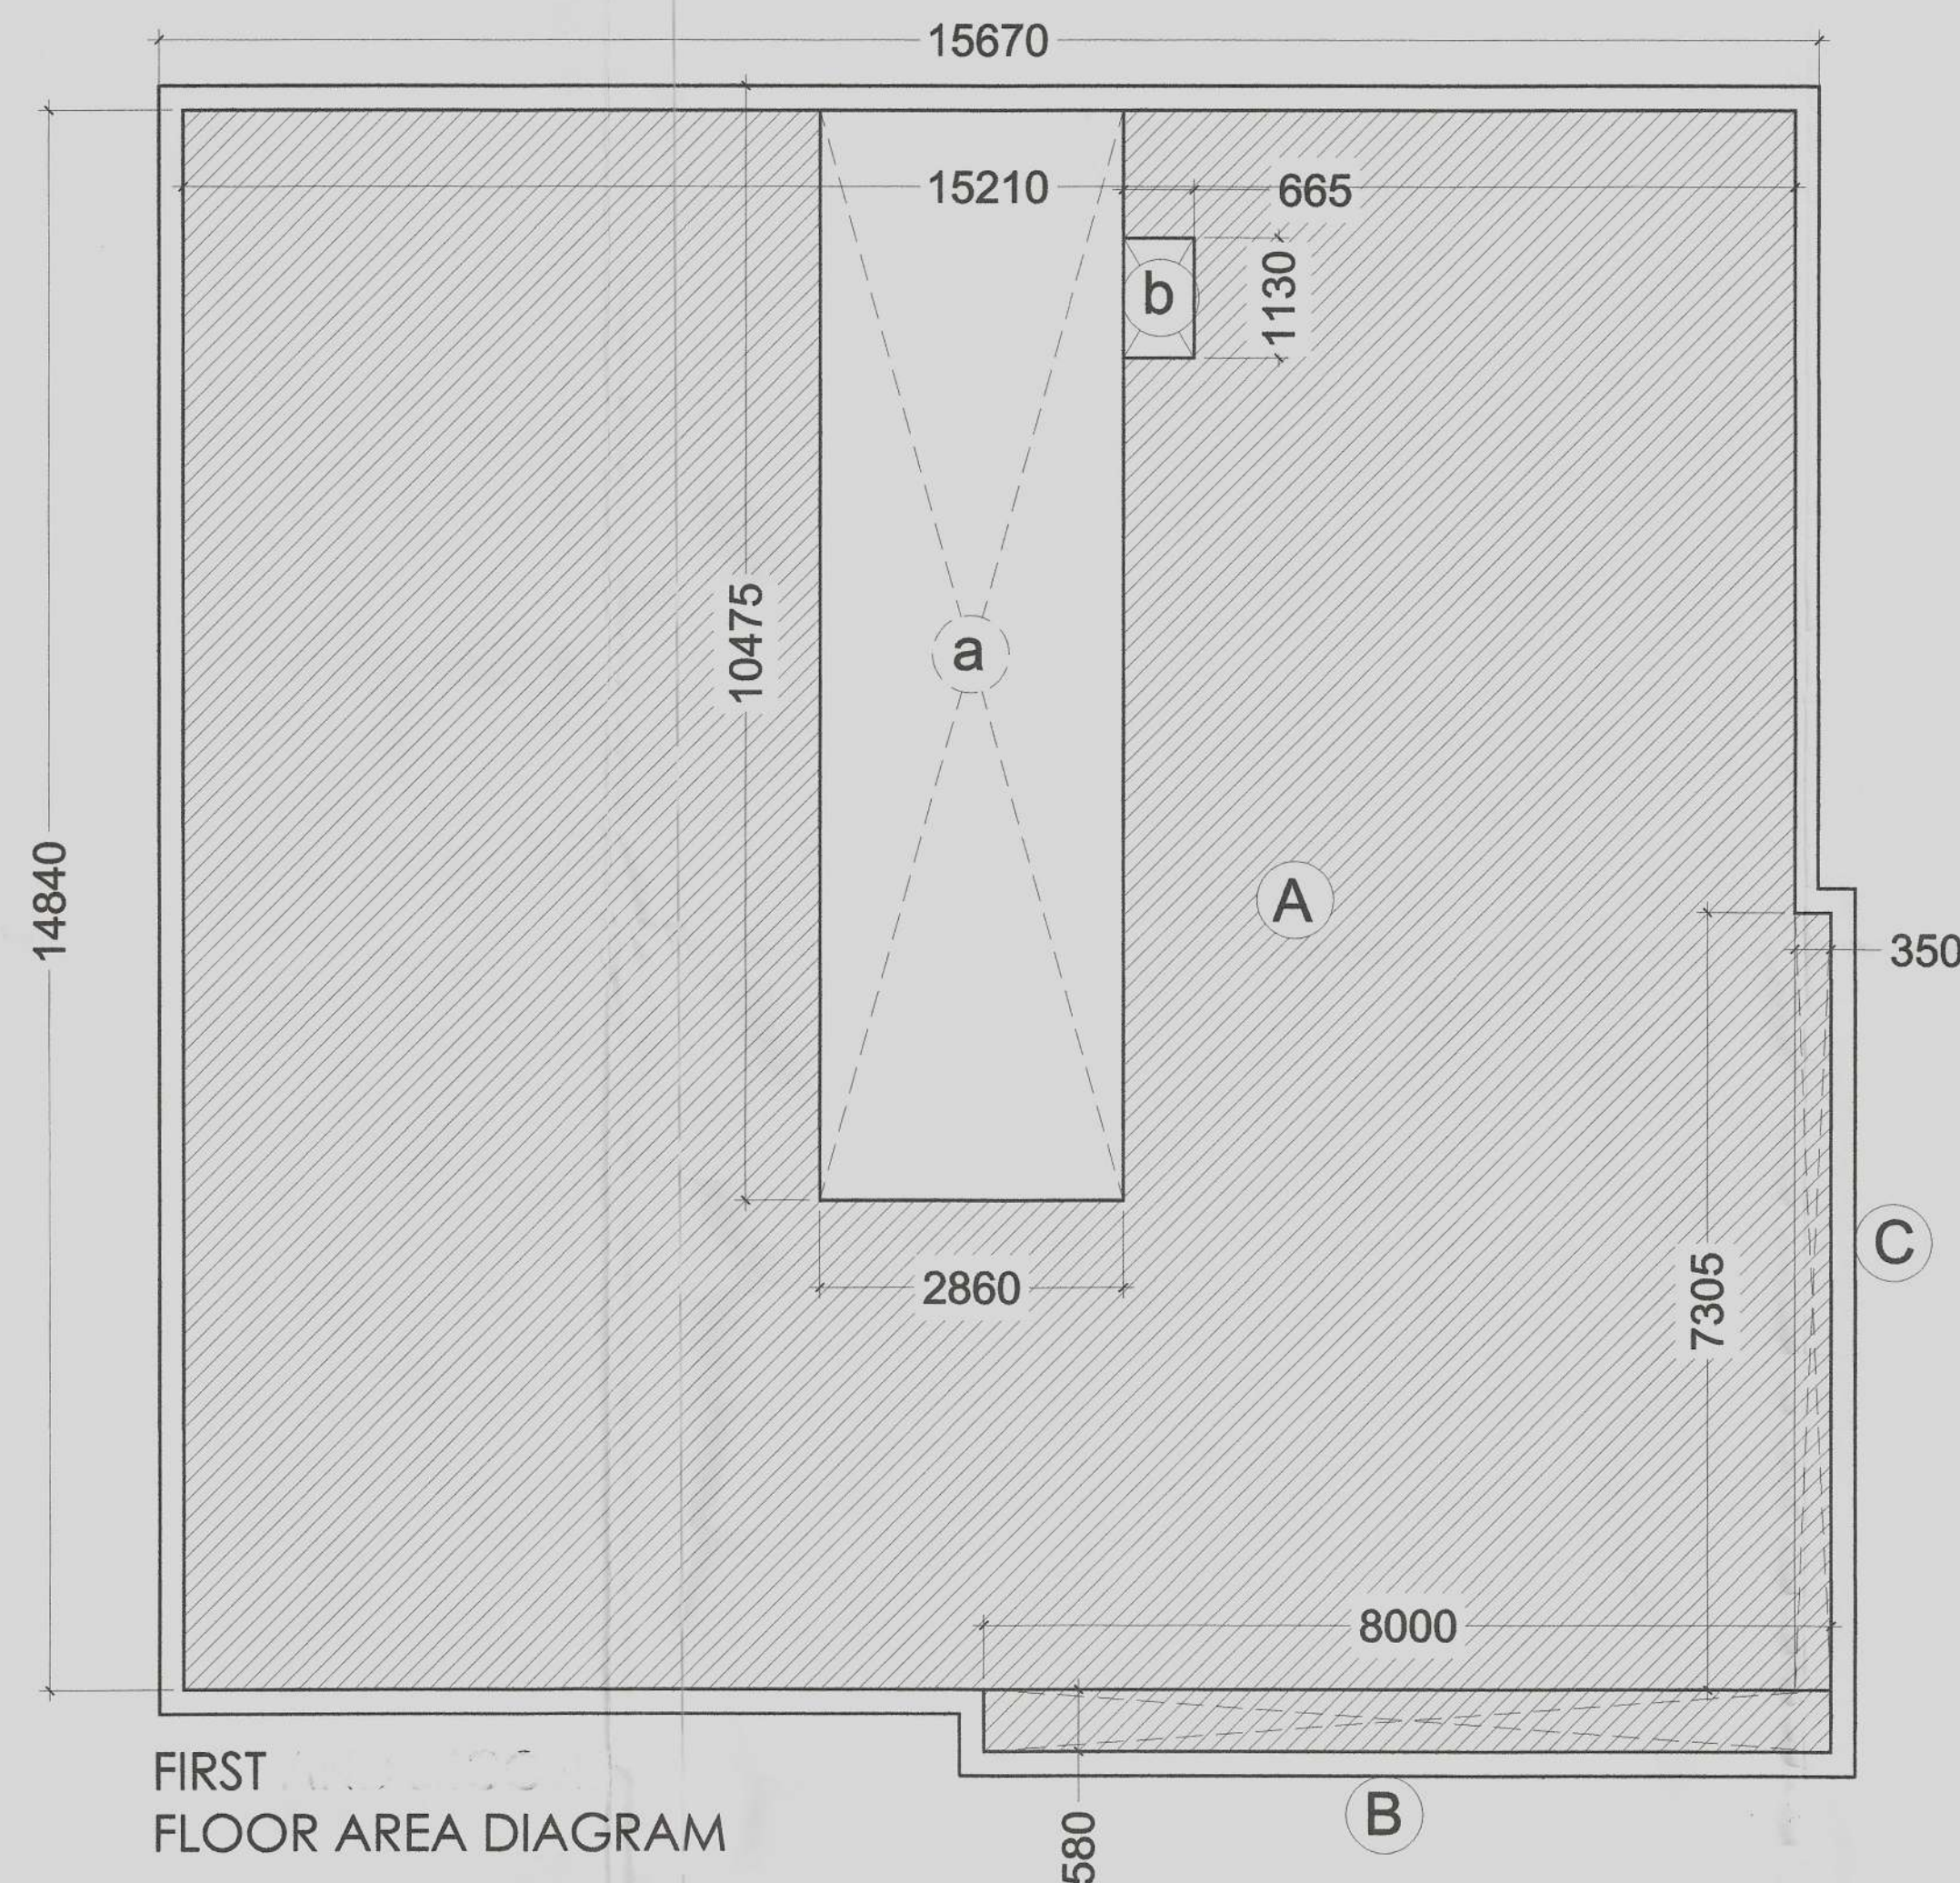

FIRST FLOOR AREA DIAGRAM

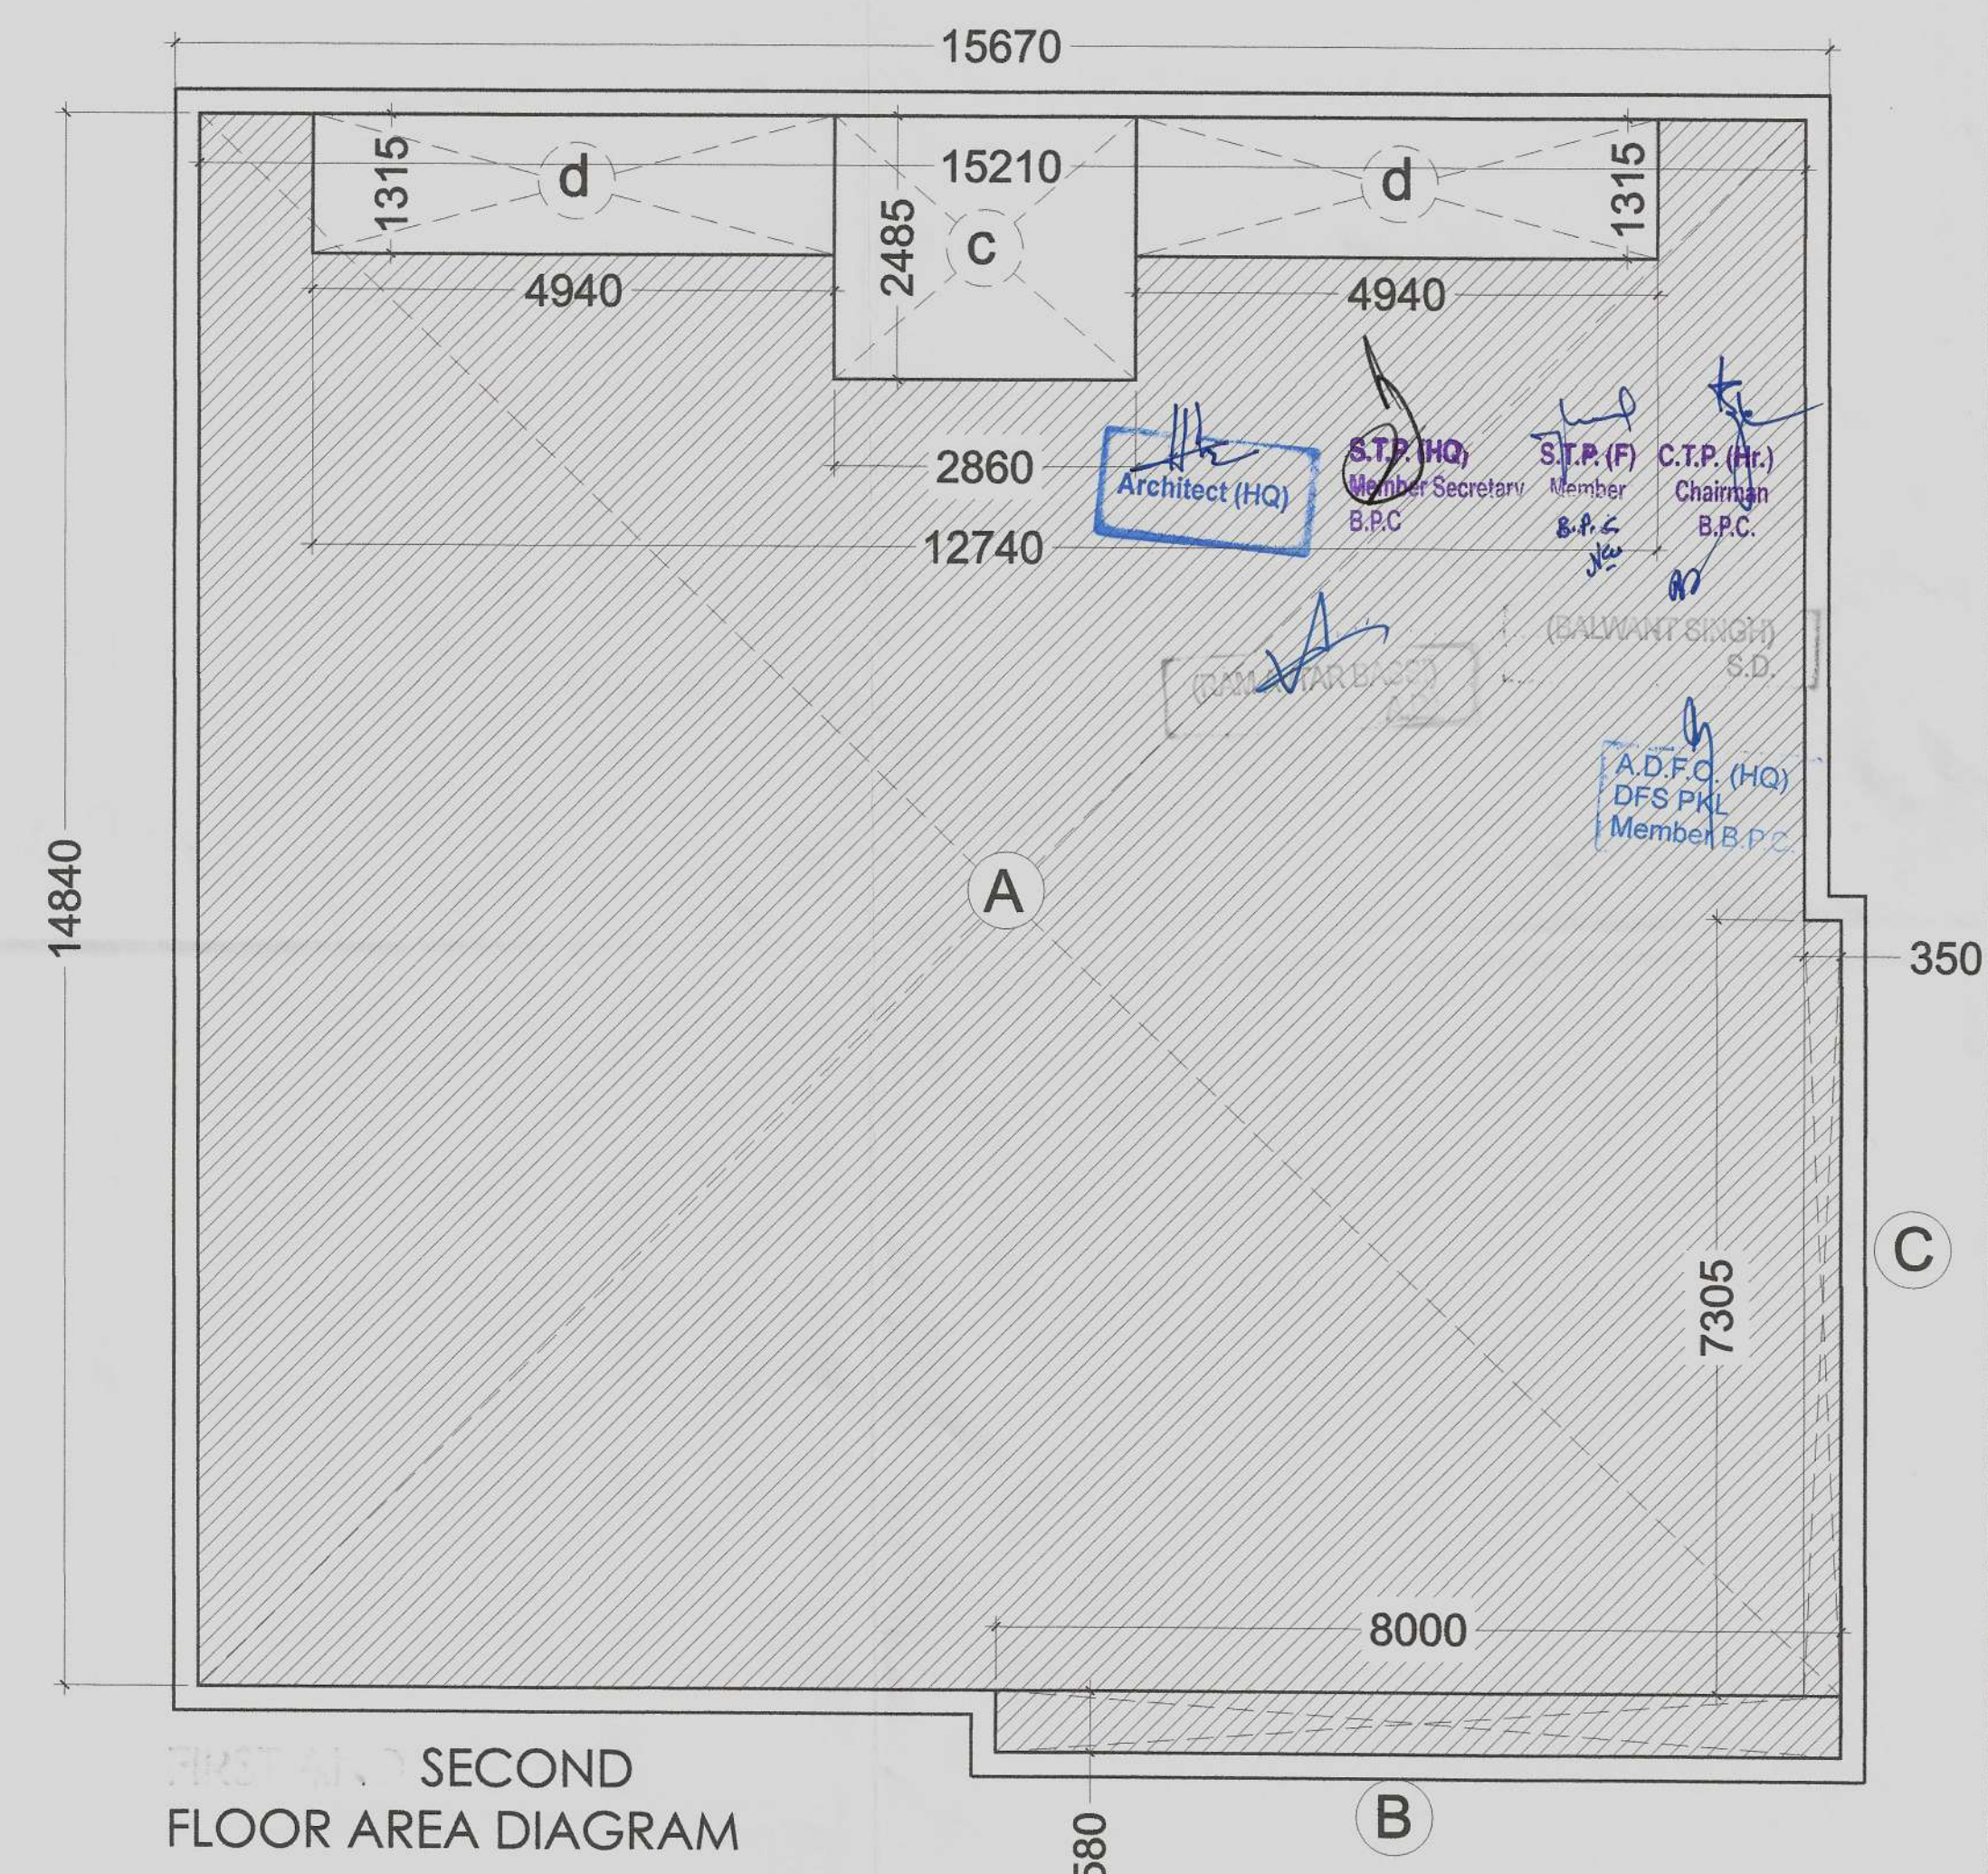


FIRST AND SECOND FLOOR AREA DIAGRAM



GROUND FLOOR AREA DIAGRAM

SCO NO- 3,3a, 3b and 3c

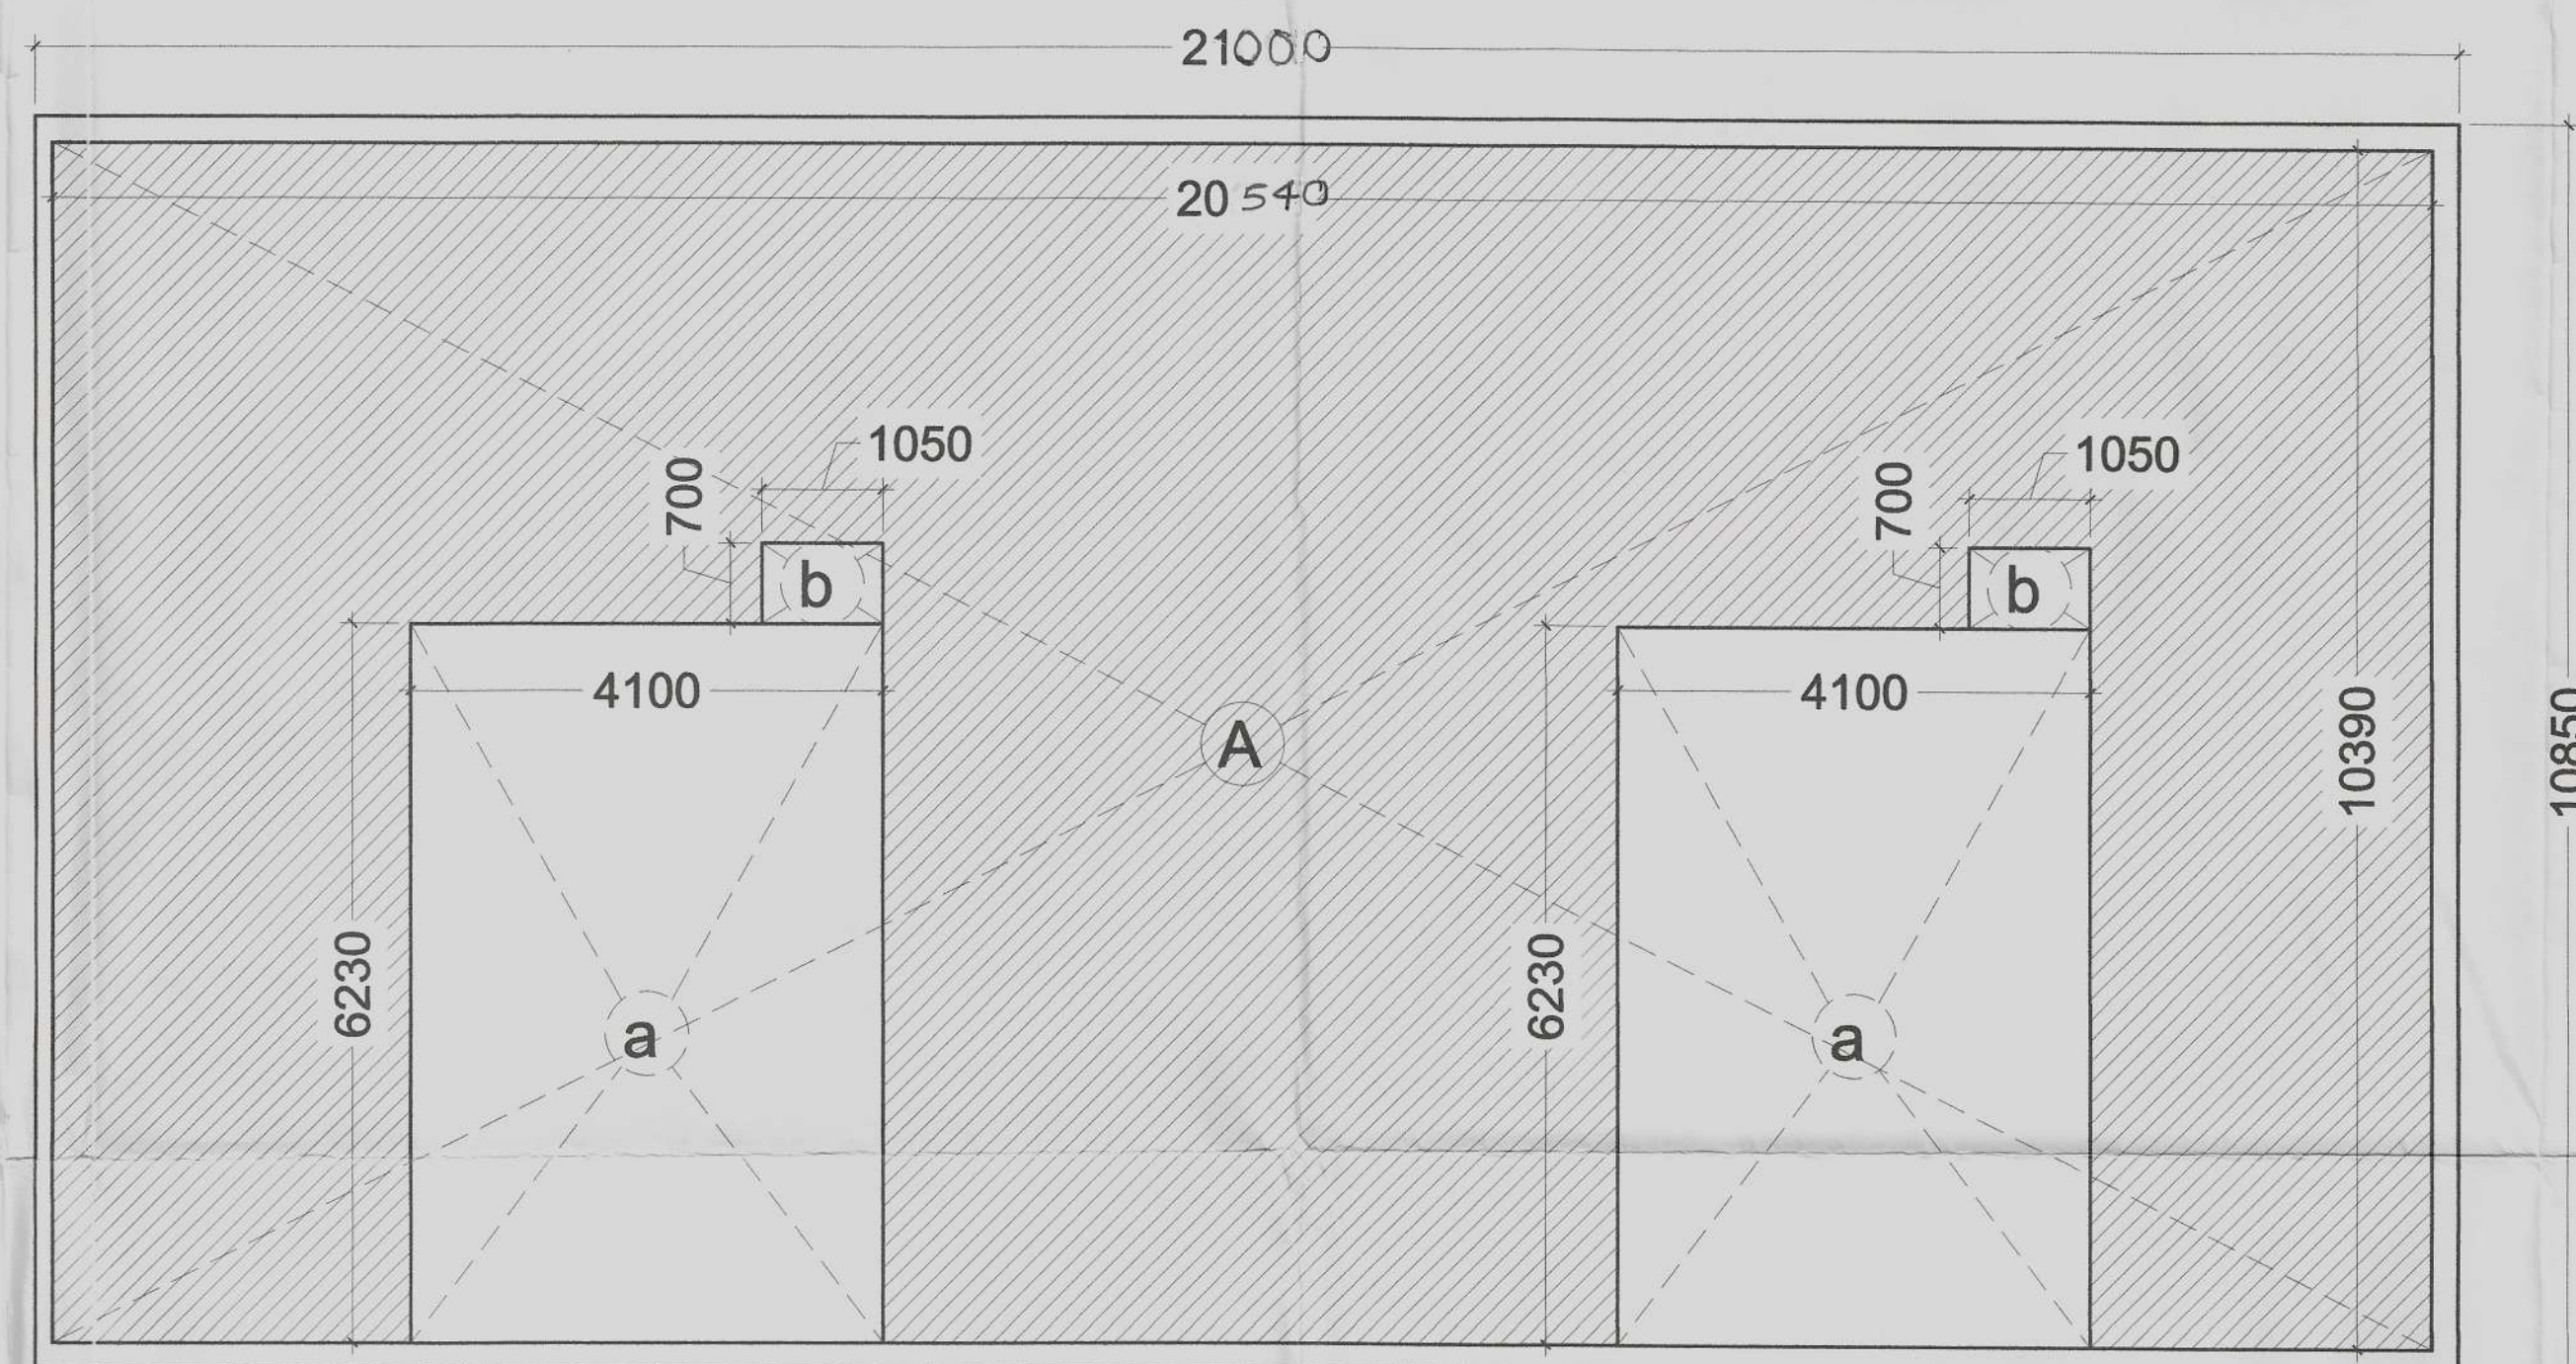

FIRST AND SECOND FLOOR AREA DIAGRAM

CARPET AREA UNDER GROUND FLOOR							
A =	4.326	x	10.390	x	1	=	44.947 Sq.mt
B =	8.800	x	10.390	x	1	=	91.432 Sq.mt
C =	4.015	x	10.390	x	1	=	41.715 Sq.mt
TOTAL						=	178.094 Sq.mt

CARPET AREA UNDER FIRST FLOOR							
A =	20.54	x	10.390	x	1	=	213.41 Sq.mt
TOTAL =						213.41	Sq.mt
Deductions							
a =	4.100	x	6.230	x	2	=	51.086 Sq.mt
b =	1.050	x	0.700	x	2	=	1.470 Sq.mt
TOTAL =						52.556	Sq.mt
CARPET AREA FOR SECOND FLOOR							
213.41	-	52.556			=	160.85	Sq.mt
AREA FOR SECOND FLOOR =						160.85	Sq.mt
TOTAL CARPET AREA OF 44A & 44B =						552.354	Sq.mt

CARPET AREA UNDER GROUND FLOOR									
A	=	6.105	x	14.840	x	1	=	90.598	Sq.mt
B	=	6.335	x	14.840	x	1	=	94.011	Sq.mt
TOTAL							=	184.610	Sq.mt

Deductions									
a	=	1.385	x	1.200	x	2	=	3.324	Sq.mt
TOTAL						=	3.324 Sq.mt		

CARPET AREA FOR GROUND FLOOR					
184.610	-	3.324	=	181.286	Sq.mt

CARPET AREA UNDER FIRST FLOOR							
A =	15.210	x	14.840	x	1 =	225.716	Sq.mt
B =	8.000	x	0.580	x	1 =	4.640	Sq.mt
C =	0.350	x	7.305	x	1 =	2.557	Sq.mt
TOTAL					=	232.913	Sq.mt

						TOTAL	=	232.915	Sq.mt
Deductions									
a	=	2.860	x	10.475	x	1	=	29.959	Sq.mt
b	=	0.665	x	1.130	x	1	=	0.751	Sq.mt
						TOTAL	=	30.710	Sq.mt

CARPET AREA FOR FIRST FLOOR					
232.913	-	30.710	=	202.203	Sq.mt

CARPET AREA UNDER SECOND FLOOR						
A =	15.210	x	14.840	x	1 =	225.716 Sq.mt
B =	8.000	x	0.580	x	1 =	4.640 Sq.mt
C =	0.350	x	7.305	x	1 =	2.557 Sq.mt
TOTAL =						232.913 Sq.mt

Deductions							
a =	2.860	x	2.485	x	1 =	7.107	Sq.mt
b =	4.940	x	1.315	x	2 =	12.992	Sq.mt
TOTAL =						20.099	Sq.mt

CARPET AREA FOR SECOND FLOOR					
232.913	-	20.099	=	212.814	Sq.mt

TOTAL CARPET AREA OF 44A & 44B =						596.303	Sq.mt
----------------------------------	--	--	--	--	--	---------	-------

DRAWING TITLE					
S.C.O No - 3, 3a, 3b & 3c AND 44a & 44b					
CARPET AREA					

DATE : JAN 2018	SCALE :- 1 : 100
DEALT BY:	CHECKED BY:
ARCHITECT	OWNER
MD. AMANULLAH ARCHITECT CA NO. 2012/54539	
WORLD STREET ROBUST BUILDWELL PVT. LTD.	SHEET NO.
	72.

PROJECT :

ADDITIONAL AND REVISED BUILDING PLAN OF COMMERCIAL COLONY (MIX LAND USE COMMERCIAL/ RESIDENTIAL) FOR AN ADDITIONAL LAND MEASURING 11.49375 ACRES (LICENCE NO-51 OF 2017 DATED 22/07/2017) AND 0.144 ACRES (LICENCE NO-52 OF 2017 DATED 22/07/2017) , TOTAL ADDITIONAL AREA 11.63775 ACRES IN LICENSED COMMERCIAL COLONY (MIX LAND USE COMMERCIAL/RESIDENTIAL) MEASURING 10.6585 ACRES (2.0875+8.571 ACRES, LICENCE NO.17 OF 2012 DATED 02.03.2012 AND LICENCE NO-62 OF 2012 DATED 15/06/2012), THERE BY MAKING THE TOTAL SCHEME AREA 22.29625 ACRES , SECTOR-79, FARIDABAD BEING DEVELOPED BY ROBUST BUILDWELL PVT. LTD.