



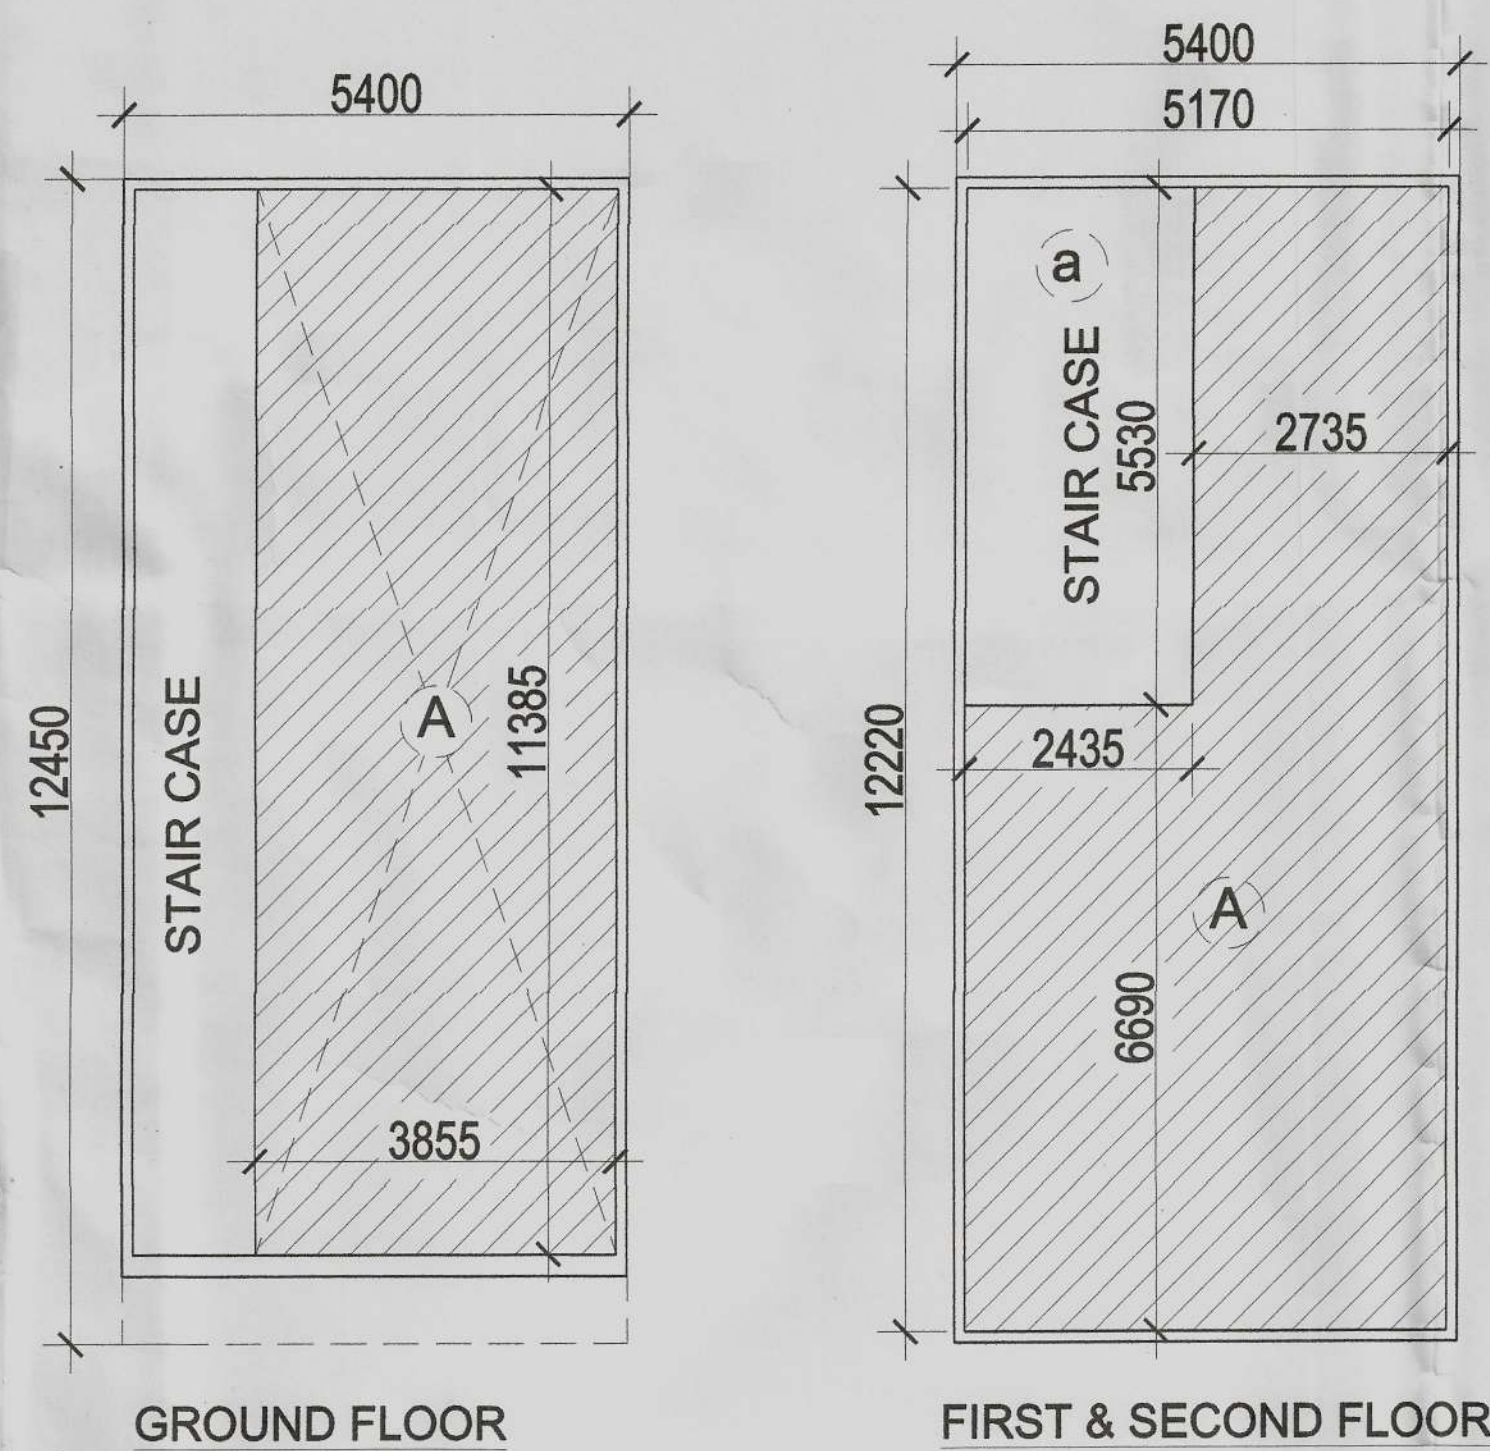


TYPE-9
CARPET AREA
FOR SCO NO- 65
(01PLOT)

SCO NO-65 (1 PLOT) TYPE-9				
CARPET AREA UNDER GROUND FLOOR				
A	=	3.855	x	11.385 x 1 = 43.889 Sq.mt
CARPET AREA UNDER FIRST FLOOR				
A	=	5.170	x	12.220 x 1 = 63.177 Sq.mt
Deductions				
a	=	2.435	x	5.530 x 1 = 13.466 Sq.mt
CARPET AREA FOR FIRST FLOOR FLOOR				
63.177	-	13.466	=	49.712 Sq.mt
CARPET AREA FOR SECOND FLOOR				
	=		=	49.712 Sq.mt
TOTAL CARPET AREA FOR SCO NO-65 (1 PLOT) TYPE-9				
=	143.313	x	1	= 143.313 Sq.mt

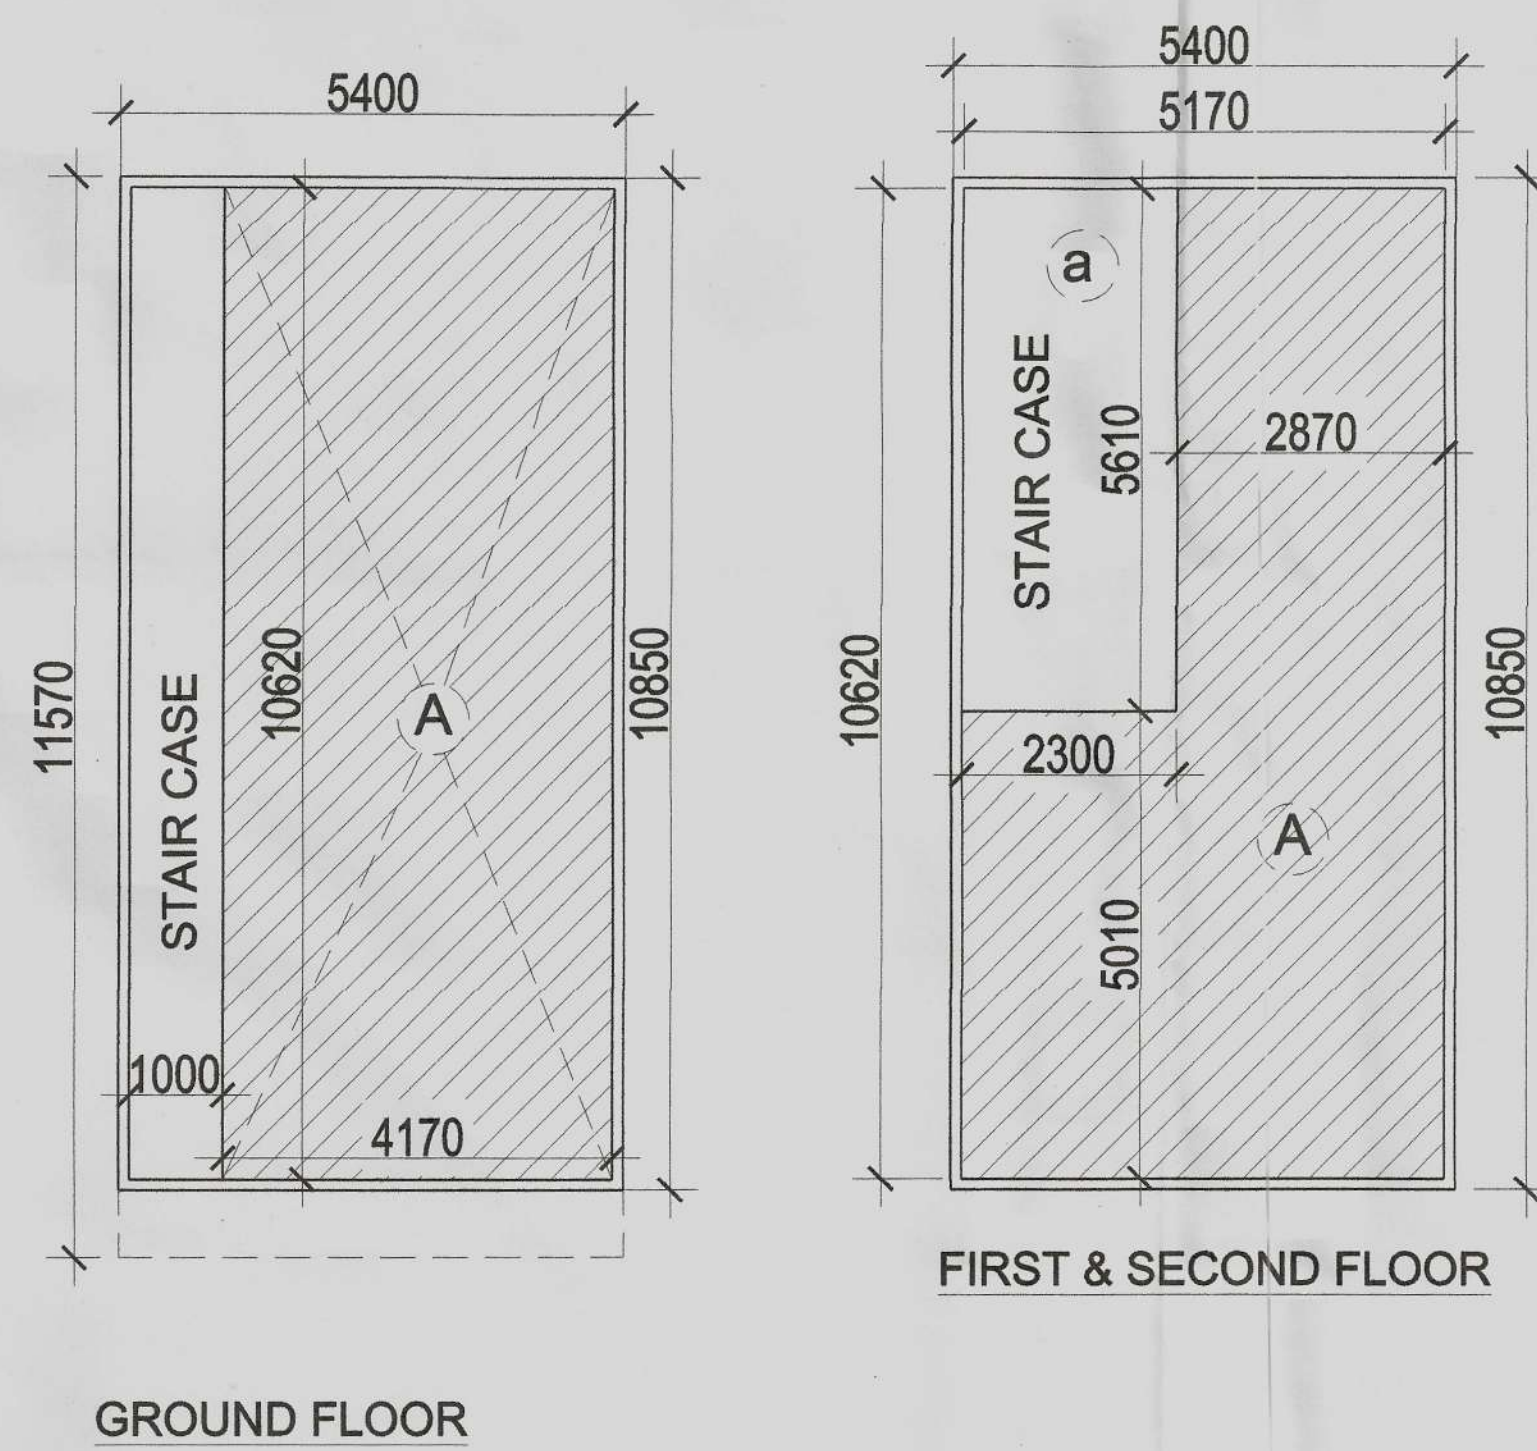


TYPE- 1
CARPET AREA
FOR
SCO NO- 06 TO
15 AND 22 TO 31
(20 PLOTS)

FOR SCO NO-06 to 15 and 22 to 31 (20 PLOT) TYPE-1				
CARPET AREA UNDER GROUND FLOOR				
A	=	4.170	x	10.620 x 1 = 44.285 Sq.mt
CARPET AREA UNDER FIRST FLOOR				
A	=	5.170	x	10.620 x 1 = 54.905 Sq.mt
Deductions				
a	=	2.300	x	5.610 x 1 = 12.903 Sq.mt
CARPET AREA FOR FIRST FLOOR FLOOR				
54.905	-	12.903	=	42.002 Sq.mt
CARPET AREA FOR SECOND FLOOR				
	=		=	42.002 Sq.mt
FOR SCO NO-06 to 15 and 22 to 31 (20 PLOT) TYPE-1				
=	128.290	x	20.000	= 2565.804 Sq.mt

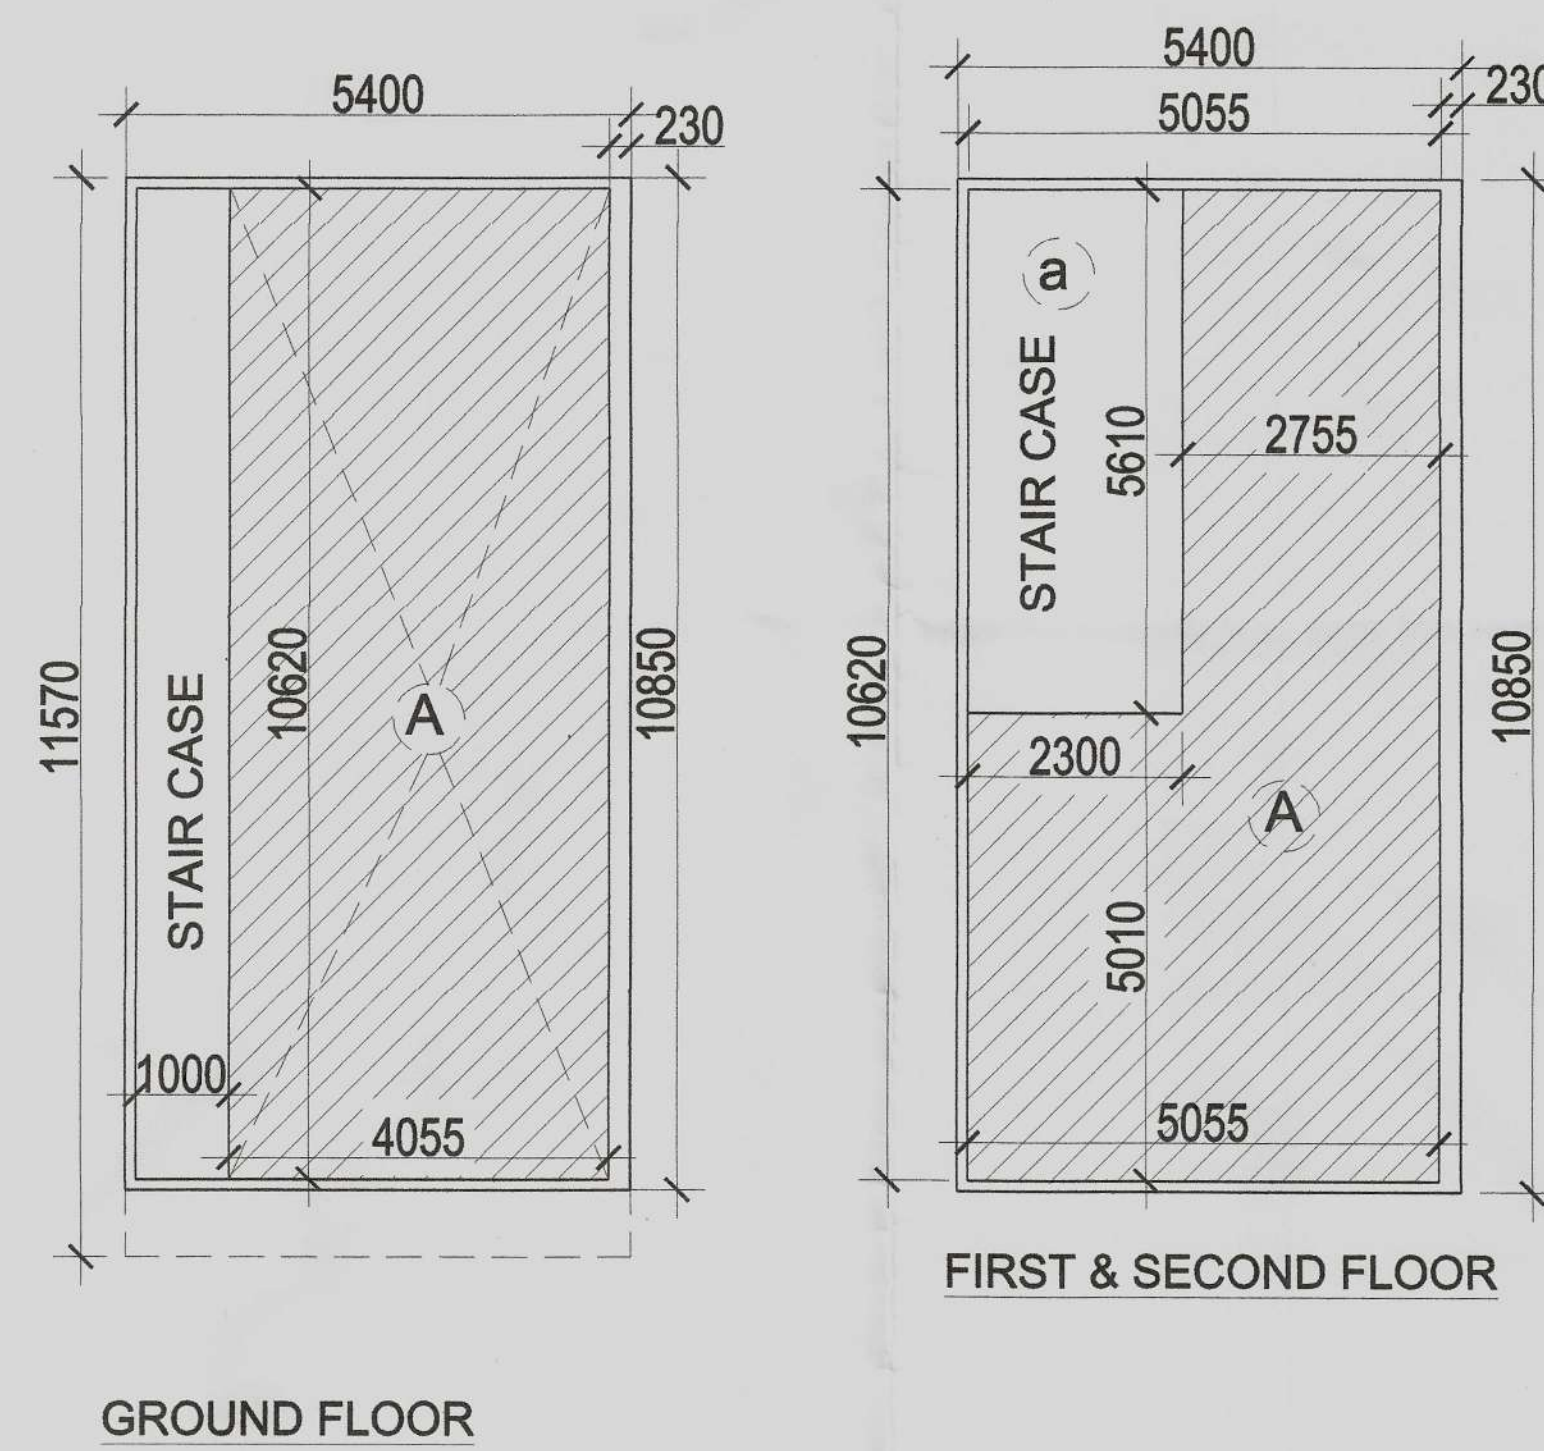


TYPE-1 (CORNER
PLOTS)
CARPET AREA
FOR
SCO NO- 04-05,
16-17, 20-21 AND
32-33 (08 PLOTS)

FOR SCO NO-04-05, 16-17, 20-21 AND 32-33 (08 PLOTS) TYPE-1				
CARPET AREA UNDER GROUND FLOOR				
A	=	4.055	x	10.620 x 1 = 43.064 Sq.mt
CARPET AREA UNDER FIRST FLOOR				
A	=	5.055	x	10.620 x 1 = 53.684 Sq.mt
Deductions				
a	=	2.300	x	5.610 x 1 = 12.903 Sq.mt
CARPET AREA FOR FIRST FLOOR FLOOR				
53.684	-	12.903	=	40.781 Sq.mt
CARPET AREA FOR SECOND FLOOR				
	=		=	40.781 Sq.mt
FOR SCO NO-04-05, 16-17, 20-21 AND 32-33 (08 PLOTS) TYPE-1				
=	124.626	x	8	= 997.010 Sq.mt

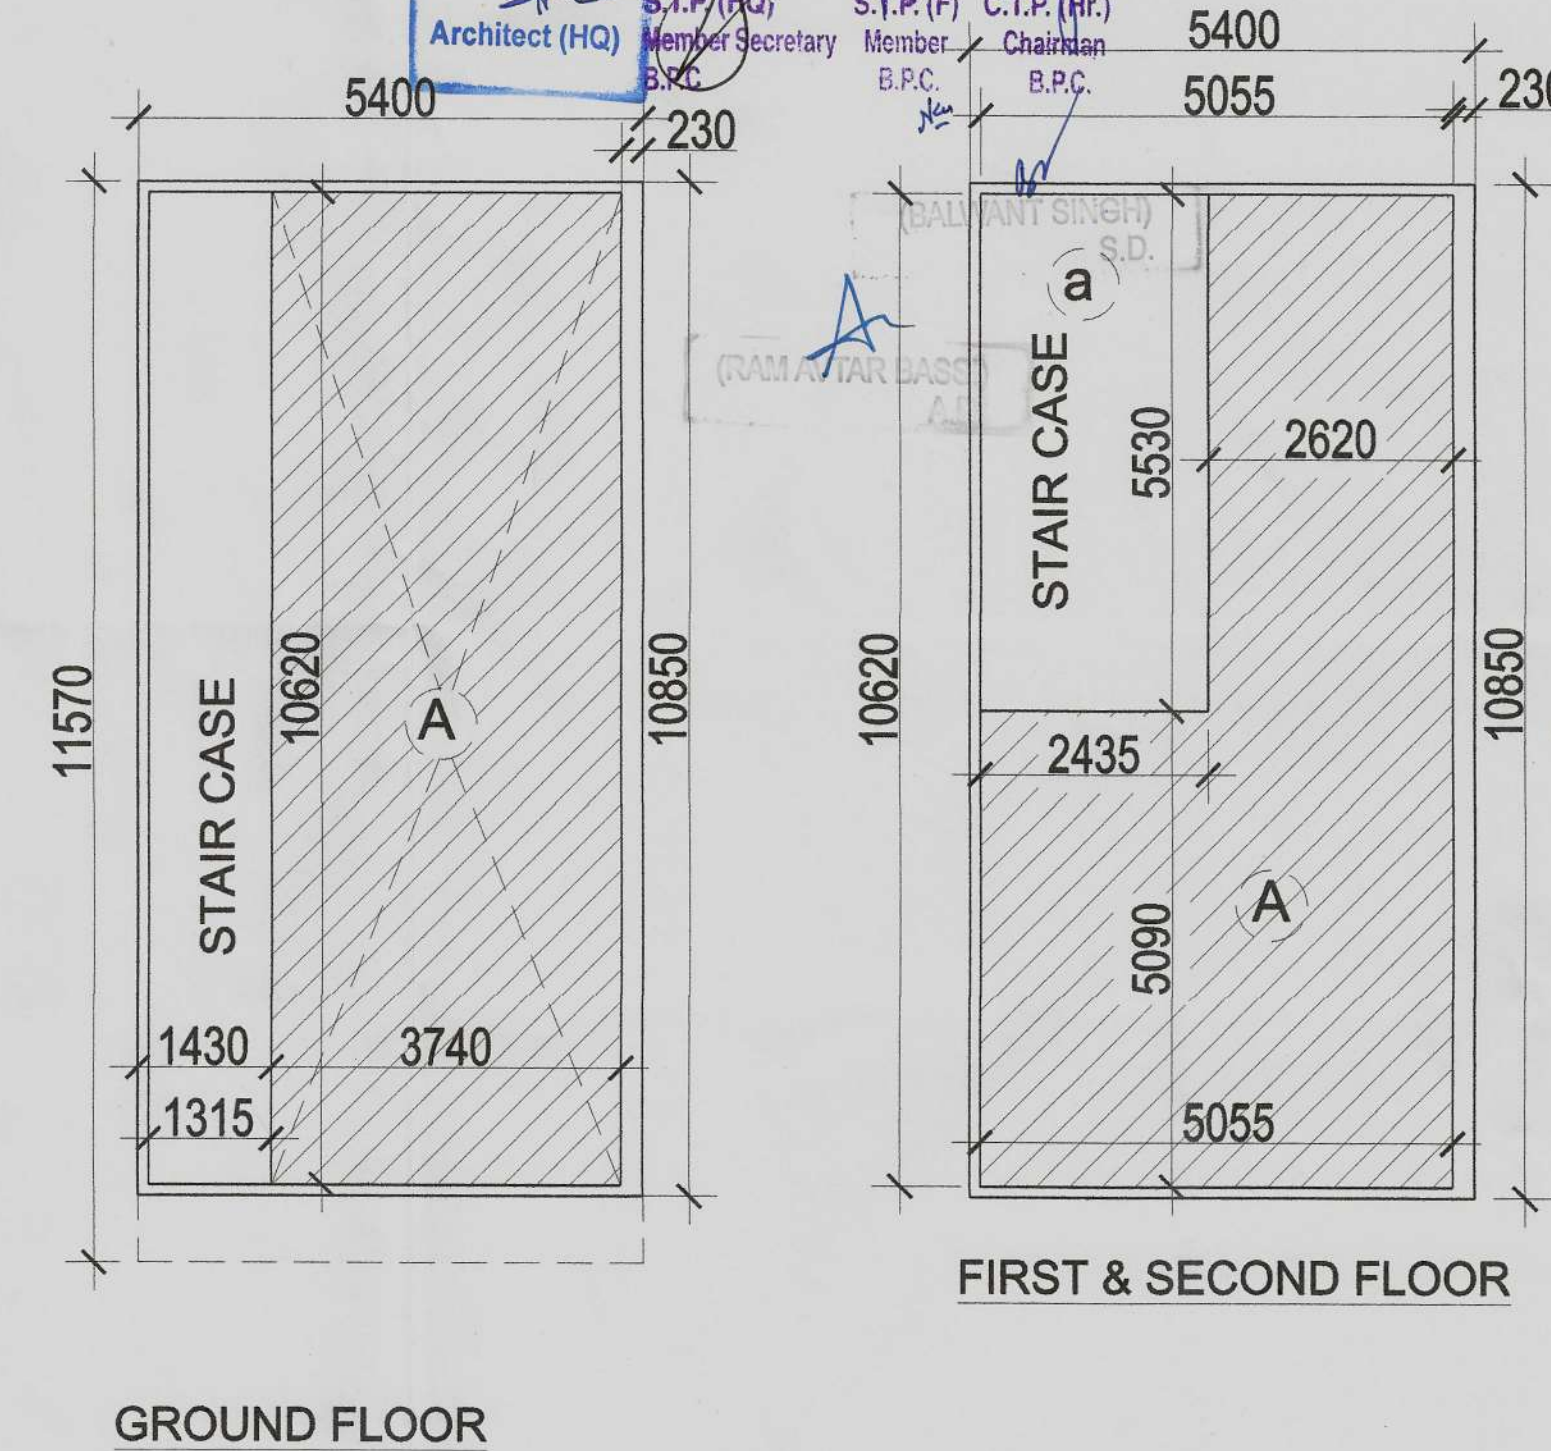


TYPE- 1
CARPET AREA FOR
SCO NO- 18 (01 PLOTS)

FOR SCO NO-18 (01 PLOTS) TYPE-1				
CARPET AREA UNDER GROUND FLOOR				
A	=	3.740	x	10.620 x 1 = 39.719 Sq.mt
CARPET AREA UNDER FIRST FLOOR				
A	=	5.055	x	10.620 x 1 = 53.684 Sq.mt
Deductions				
a	=	2.435	x	5.530 x 1 = 13.466 Sq.mt
CARPET AREA FOR FIRST FLOOR FLOOR				
53.684	-	13.466	=	40.219 Sq.mt
CARPET AREA FOR SECOND FLOOR				
	=		=	40.219 Sq.mt
FOR SCO NO-18 (01 PLOTS) TYPE-1				
=	120.156	x	1	= 120.156 Sq.mt

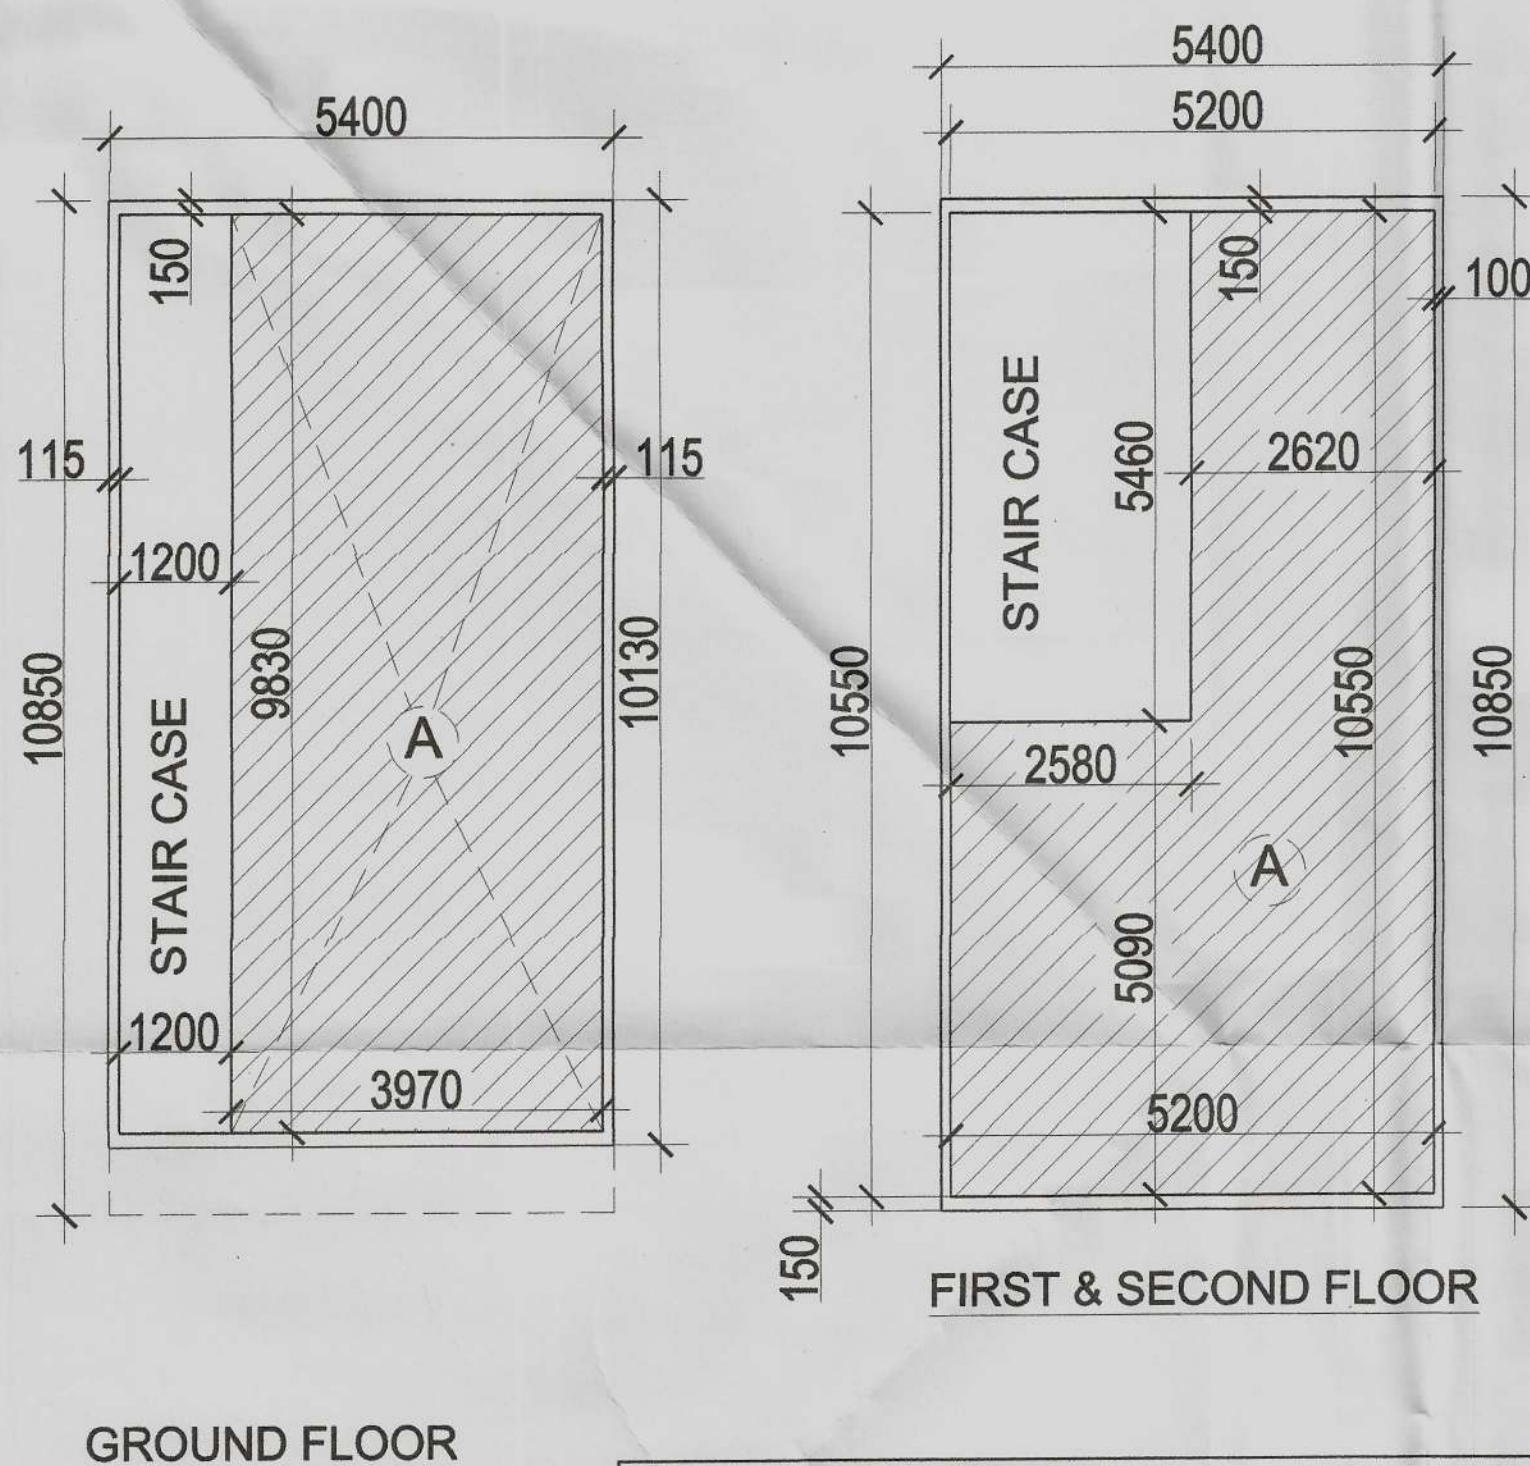


TYPE- 1
SCO NO-142 (01 PLOTS)

FOR SCO NO-142 (01 PLOTS) TYPE-1				
CARPET AREA UNDER GROUND FLOOR				
A	=	3.970	x	9.830 x 1 = 39.025 Sq.mt
CARPET AREA UNDER FIRST FLOOR				
A	=	5.200	x	10.550 x 1 = 54.860 Sq.mt
Deductions				
a	=	2.580	x	5.460 x 1 = 14.087 Sq.mt
CARPET AREA FOR FIRST FLOOR FLOOR				
54.860	-	14.087	=	40.773 Sq.mt
CARPET AREA FOR SECOND FLOOR				
	=		=	40.773 Sq.mt
FOR SCO NO-142 (01 PLOTS) TYPE-1				
=	120.572	x	1	= 120.572 Sq.mt

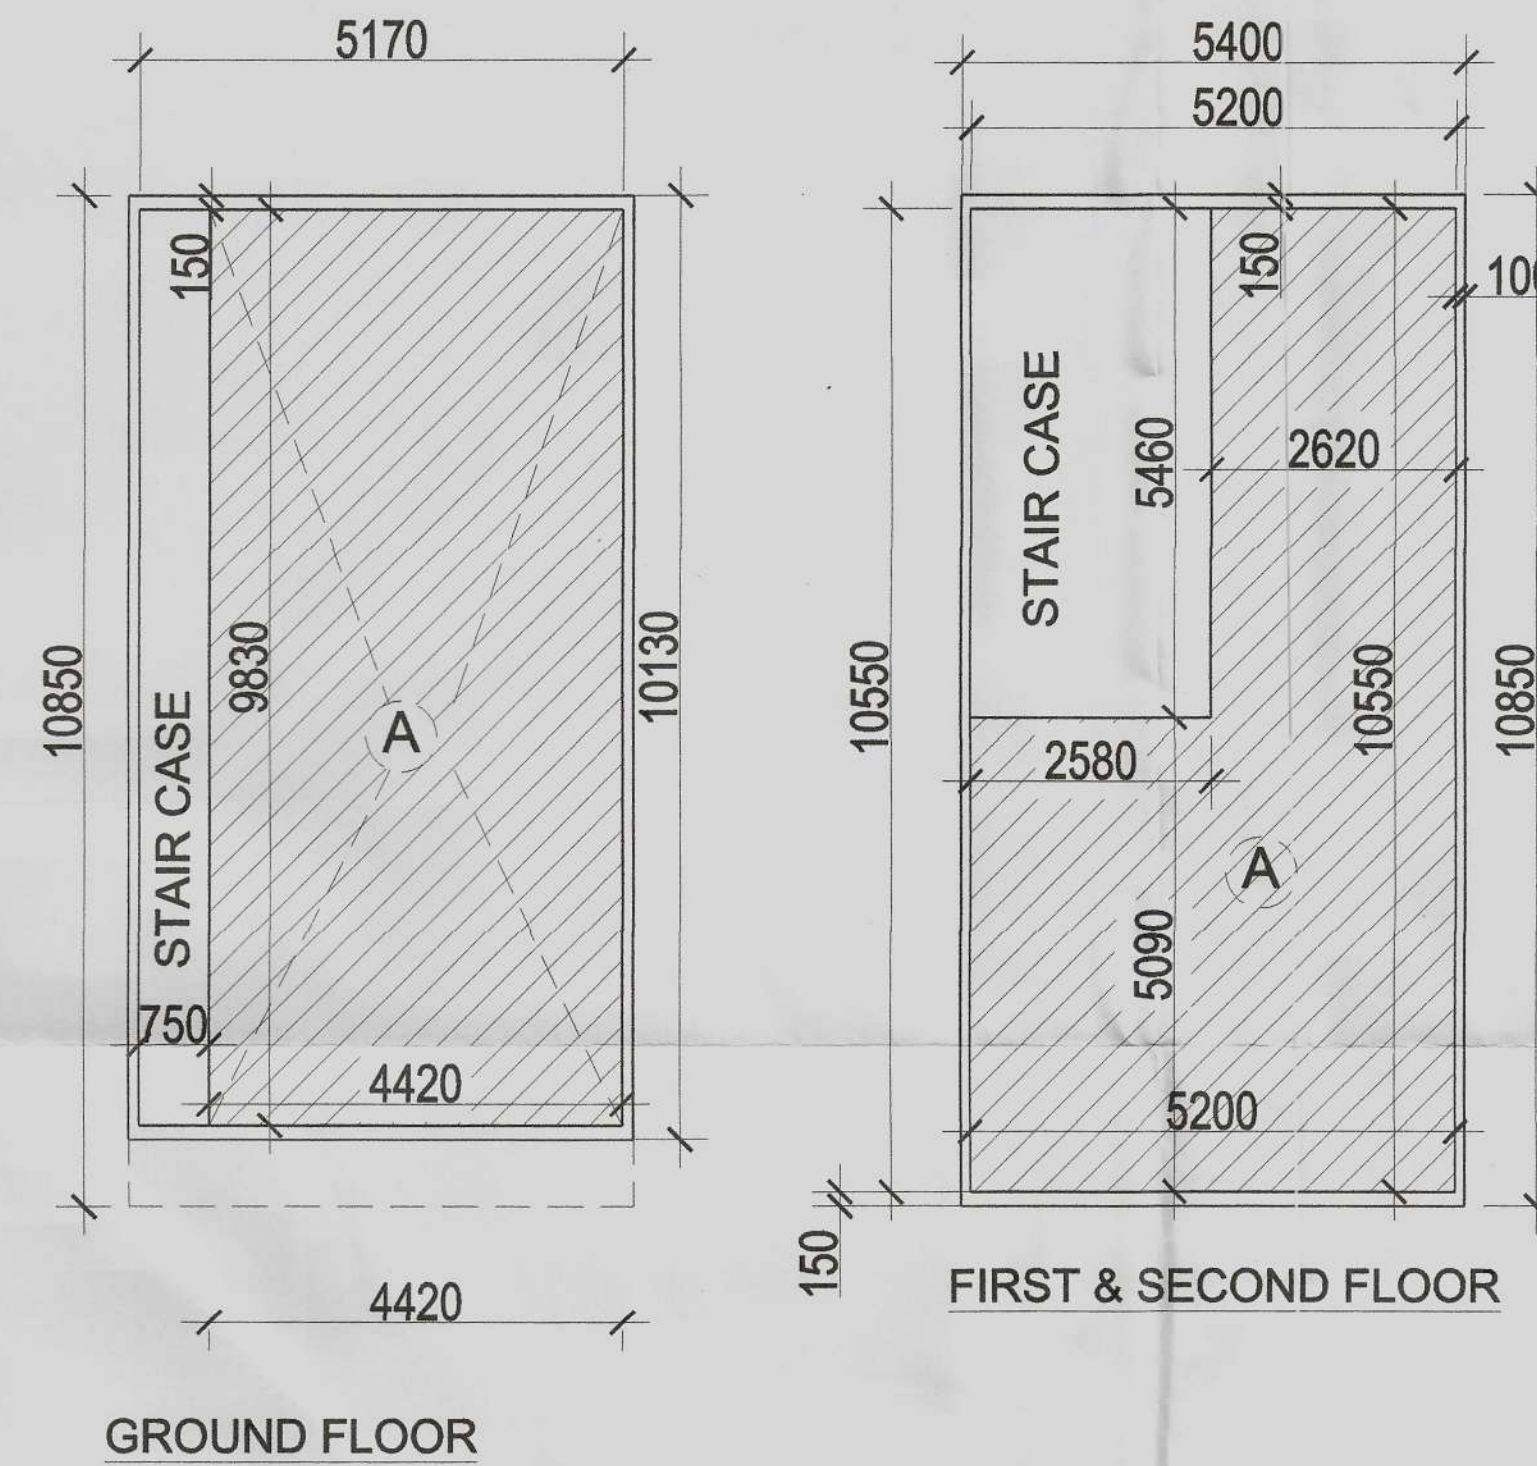

TYPE- 1
SCO NO-76 to 81,
96 to 103, 108 to
115, 120 to 127
and 132 to 139
(38 PLOTS)

FOR SCO NO-76 to 81, 96 to 103, 108 to 115, 120 to 127 and 132 to 139 (38 PLOTS) TYPE-1				
CARPET AREA UNDER GROUND FLOOR				
A	=	4.420	x	9.830 x 1 = 43.449 Sq.mt
CARPET AREA UNDER FIRST FLOOR				
A	=	5.200	x	10.550 x 1 = 54.860 Sq.mt
Deductions				
a	=	2.580	x	5.460 x 1 = 14.087 Sq.mt
CARPET AREA FOR FIRST FLOOR FLOOR				
54.860	-	14.087	=	40.773 Sq.mt
CARPET AREA FOR SECOND FLOOR				
	=		=	40.773 Sq.mt
FOR SCO NO-76 to 81, 96 to 103, 108 to 115, 120 to 127 and 132				
=	124.995	x	38	= 4749.810 Sq.mt

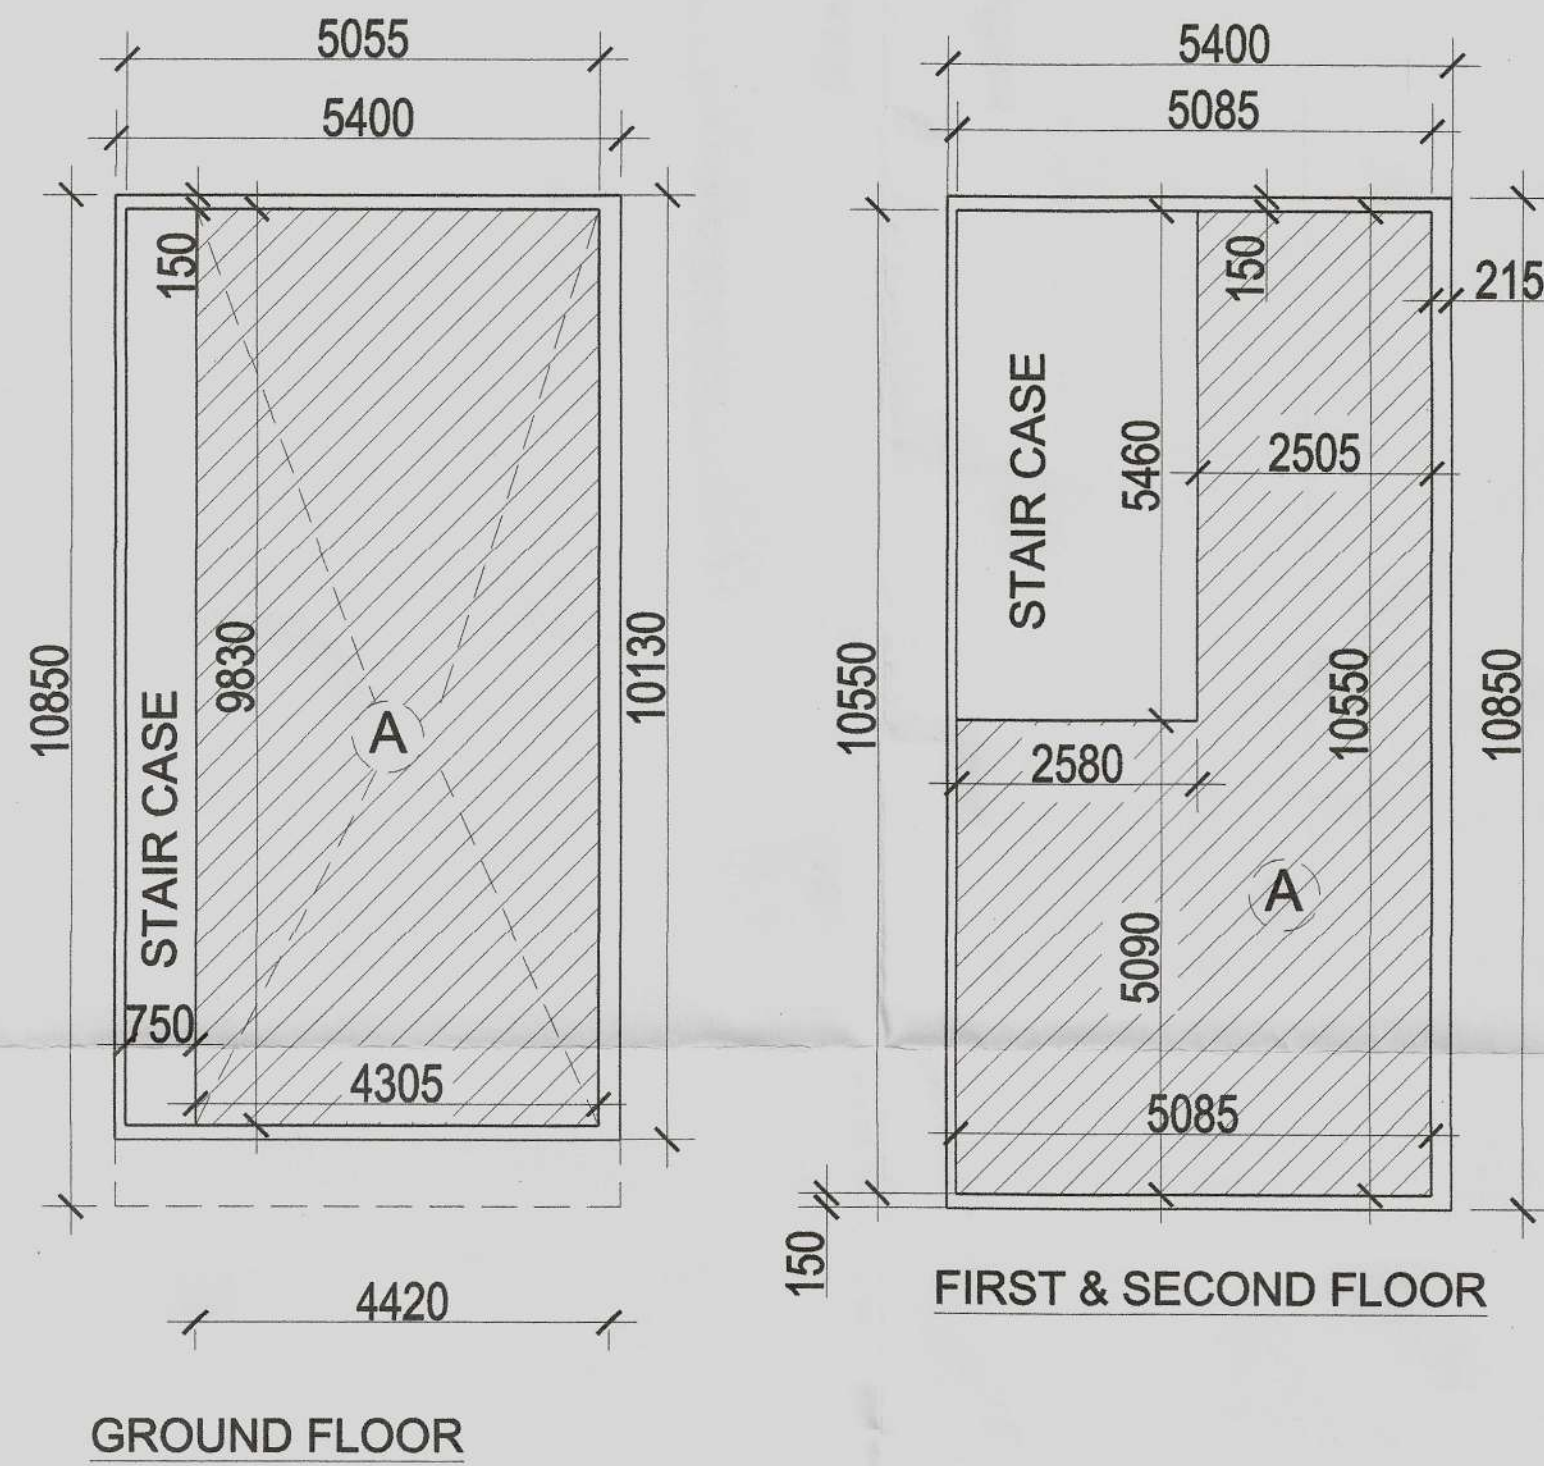

TYPE- 1
SCO NO-1-2,
74-75, 82-83,
94-95, 104-105,
106-107, 116-117,
118-119, 128-129,
130-131 and
140-141
(22 PLOTS)

FOR SCO NO-1-2, 74-75, 82-83, 94-95, 104-105, 106-107, 116-117, 118-119, 128-129, 130-131 and 140-141 (22 PLOTS) TYPE-1				
CARPET AREA UNDER GROUND FLOOR				
A	=	4.305	x	9.830 x 1 = 42.318 Sq.mt
CARPET AREA UNDER FIRST FLOOR				
A	=	5.085	x	10.550 x 1 = 53.647 Sq.mt
Deductions				
a	=	2.580	x	5.460 x 1 = 14.087 Sq.mt
CARPET AREA FOR FIRST FLOOR FLOOR				
53.647	-	14.087	=	39.560 Sq.mt
CARPET AREA FOR SECOND FLOOR				
	=		=	39.560 Sq.mt
FOR SCO NO-1-2, 74-75, 82-83, 94-95, 104-105, 106-107, 116-				
=	121.438	x	22	= 2671.637 Sq.mt

PROJECT :

ADDITIONAL AND REVISED PLAN OF COMMERCIAL COLONY (MIX LAND USE COMMERCIAL/ RESIDENTIAL) FOR AN ADDITIONAL LAND MEASURING 11.49375 ACRES (LICENCE NO-51 OF 2017 DATED 22/07/2017) AND 0.144 ACRES (LICENCE NO-52 OF 2017 DATED 22/07/2017) , TOTAL ADDITIONAL AREA 11.63775 ACRES IN LICENSED COMMERCIAL COLONY (MIX LAND USE COMMERCIAL/RESIDENTIAL) MEASURING 10.6585 ACRES (2.0875+8.571ACRES, LICENCE NO.17 OF 2012 DATED 02.03.2012 AND LICENCE NO-62 OF 2012 DATED 15/06/2012), THERE BY MAKING THE TOTAL SCHEME AREA 22.29625 ACRES , SECTOR-79, FARIDABAD BEING DEVELOPED BY ROBUST BUILDWELL PVT. LTD.

DRAWING TITLE

CARPET AREA OF ALREADY APPROVED SCO's
PART-1

DATE : JAN 2018

DEALT BY:

ARCHITECT

MD. AMANULLAH
ARCHIT
CA NO. 20 (10/10/2010)



ROBUST BUILDWELL PVT. LTD.

SCALE :- 1 : 100

CHECKED BY:

OWNER

A.D.F.O. (HQ)
DFS PKL
Member B.P.C.

SHEET NO.

74