


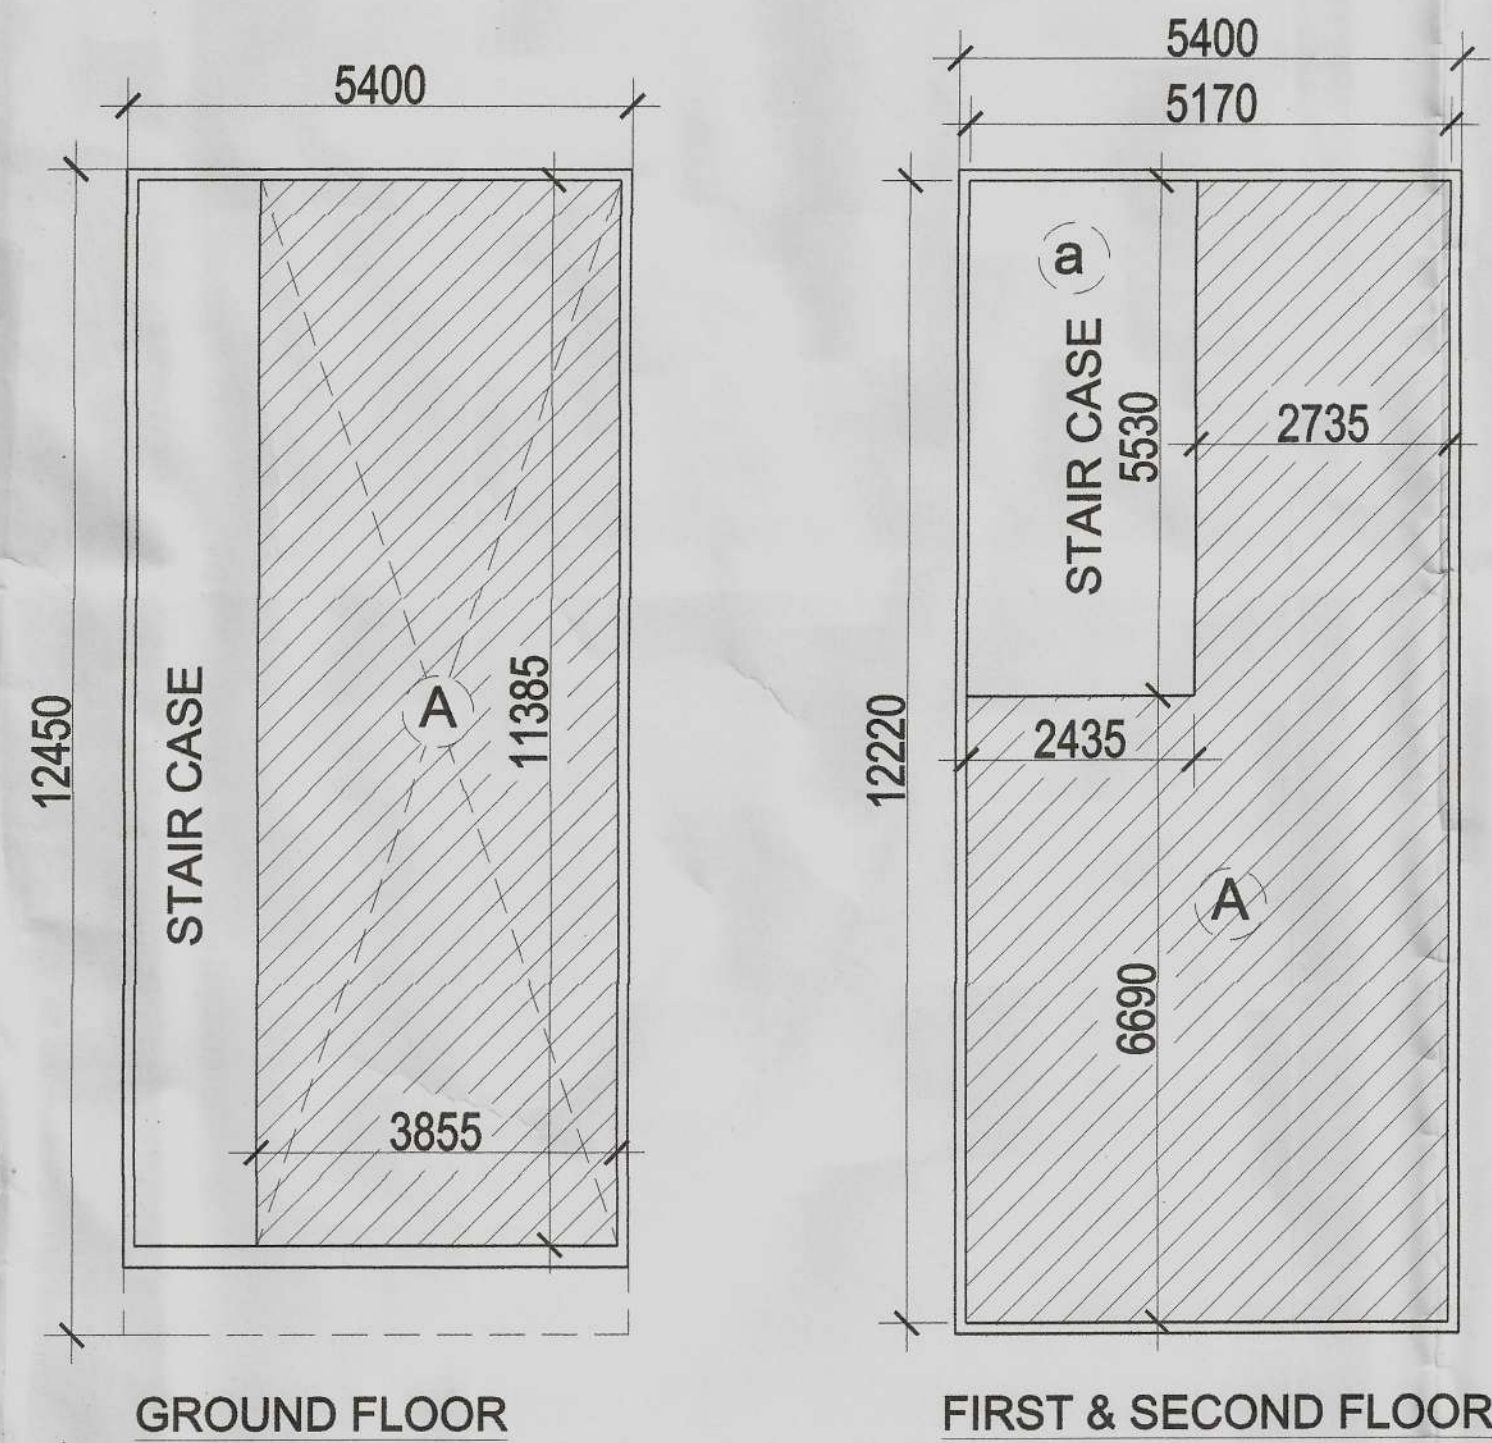


GROUND FLOOR

FIRST & SECOND FLOOR

TYPE-9
CARPET AREA
FOR SCO NO- 65
(01PLOT)

SCO NO-65 (1 PLOT) TYPE-9				
CARPET AREA UNDER GROUND FLOOR				
A	=	3.855	x	11.385
	=	43.889	Sq.mt	
CARPET AREA UNDER FIRST FLOOR				
A	=	5.170	x	12.220
	=	63.177	Sq.mt	
Deductions				
a	=	2.435	x	5.530
	=	13.466	Sq.mt	
CARPET AREA FOR FIRST FLOOR FLOOR				
63.177	-	13.466	=	49.712
			=	49.712
CARPET AREA FOR SECOND FLOOR				
			=	49.712
TOTAL CARPET AREA FOR SCO NO-65 (1 PLOT) TYPE-9				
=		143.313	x	1
	=	143.313	Sq.mt	

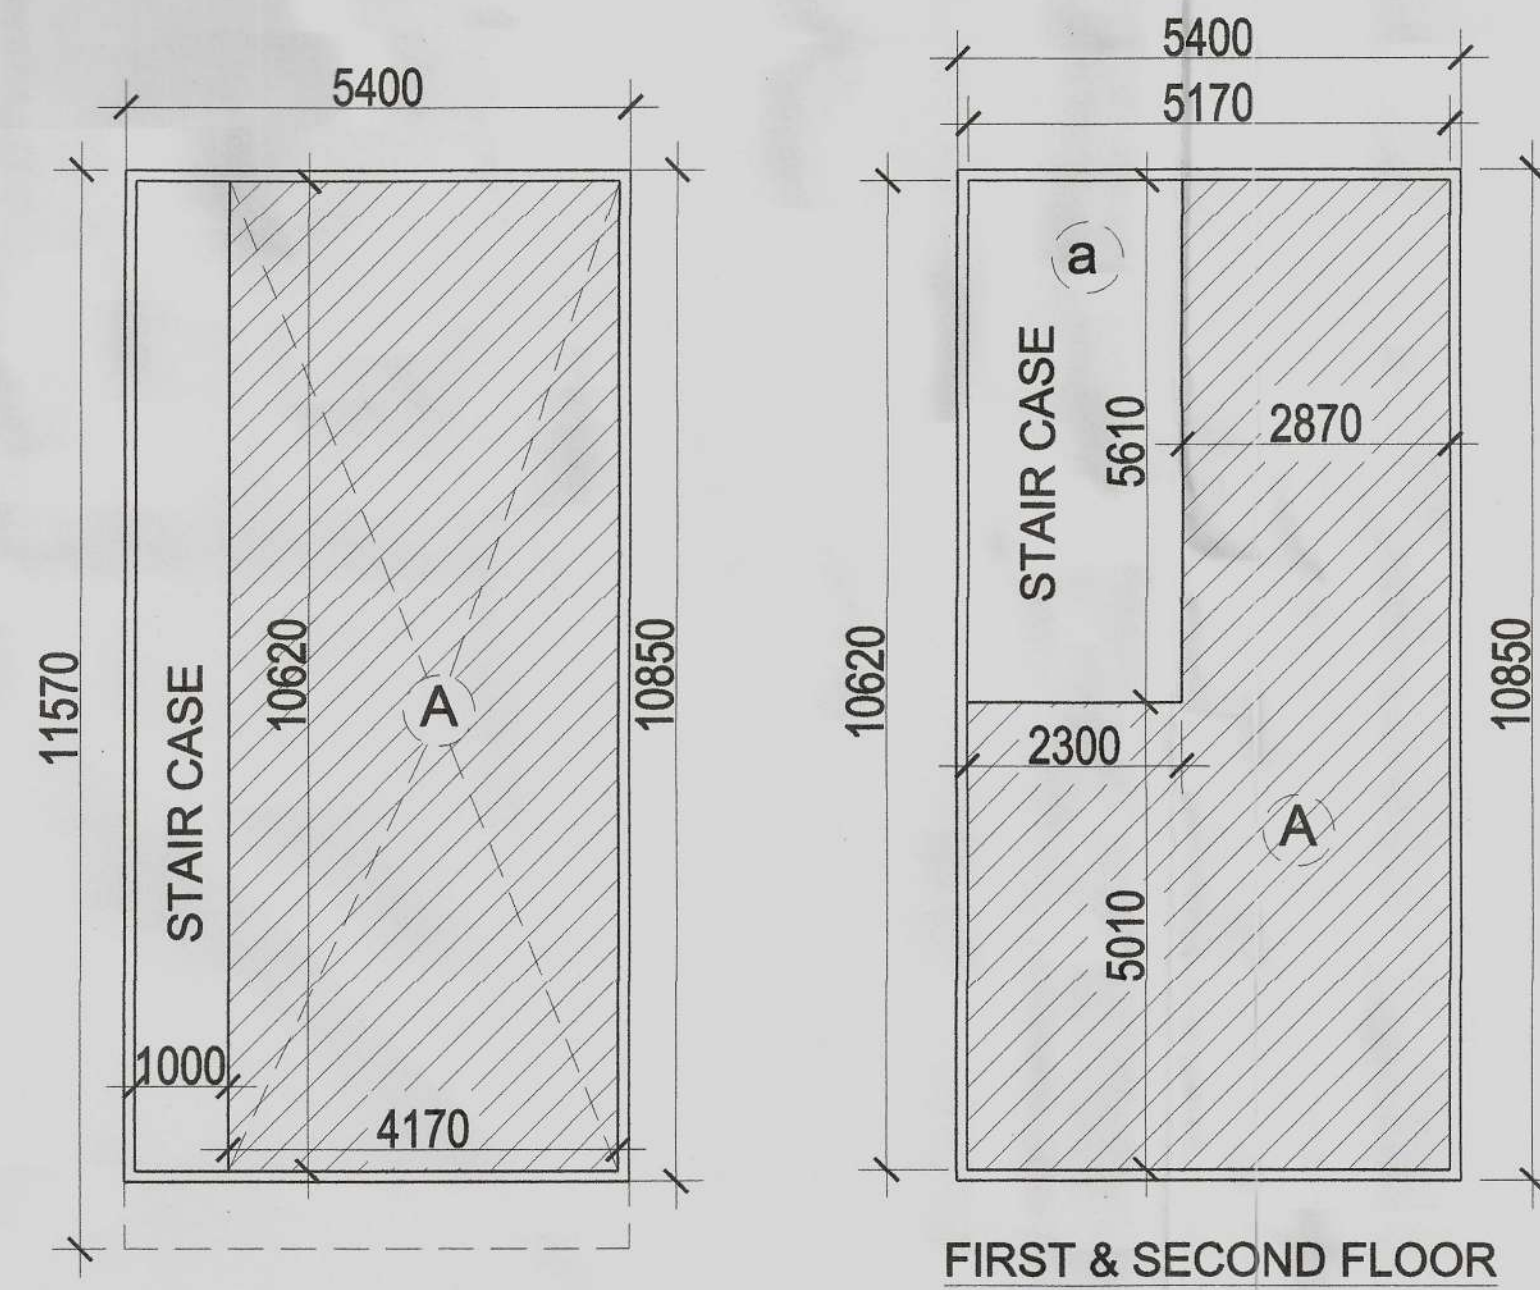


GROUND FLOOR

FIRST & SECOND FLOOR

TYPE- 1
CARPET AREA
FOR
SCO NO- 06 TO
15 AND 22 TO 31
(20 PLOTS)

FOR SCO NO-06 to 15 and 22 to 31 (20 PLOT) TYPE-1				
CARPET AREA UNDER GROUND FLOOR				
A	=	4.170	x	10.620
	=	44.285	Sq.mt	
CARPET AREA UNDER FIRST FLOOR				
A	=	5.170	x	10.620
	=	54.905	Sq.mt	
Deductions				
a	=	2.300	x	5.610
	=	12.903	Sq.mt	
CARPET AREA FOR FIRST FLOOR FLOOR				
54.905	-	12.903	=	42.002
			=	42.002
CARPET AREA FOR SECOND FLOOR				
			=	42.002
FOR SCO NO-06 to 15 and 22 to 31 (20 PLOT) TYPE-1				
=		128.290	x	20.000
	=	2565.804	Sq.mt	

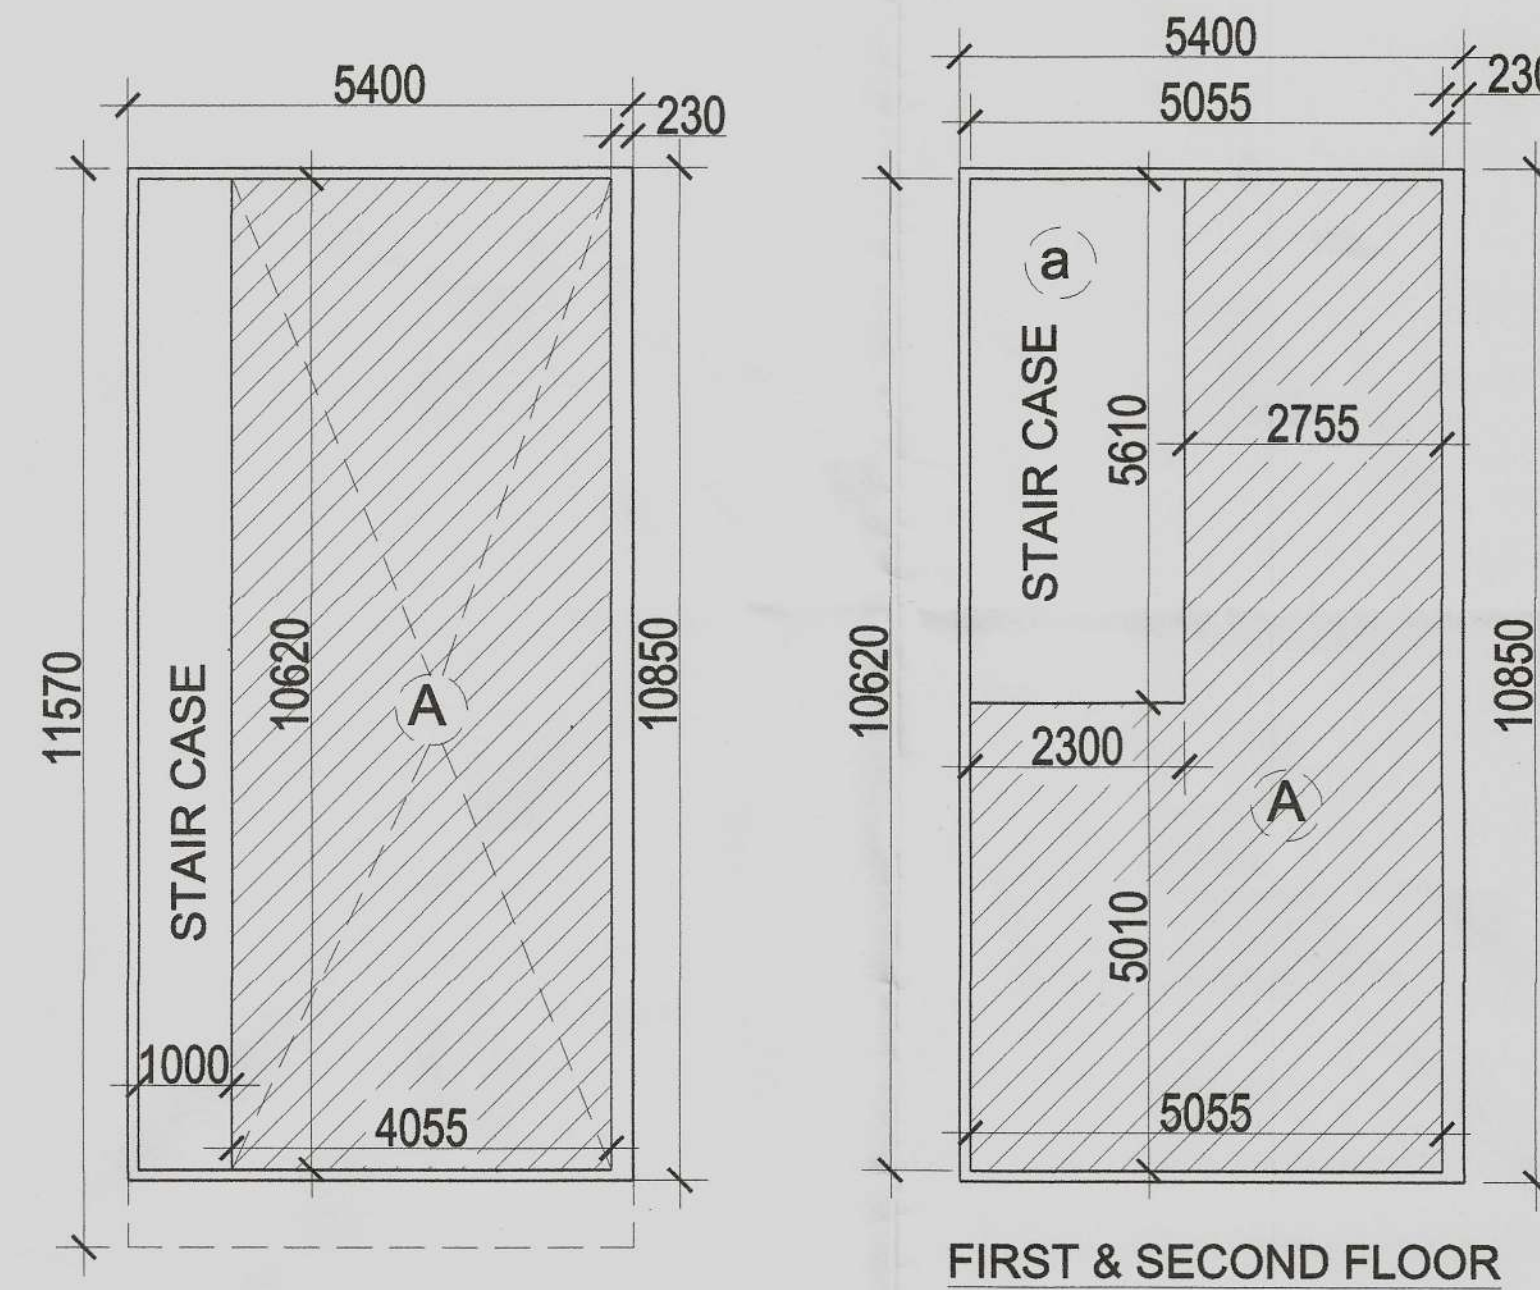


GROUND FLOOR

FIRST & SECOND FLOOR

TYPE-1 (CORNER
PLOTS)
CARPET AREA
FOR
SCO NO- 04-05,
16-17, 20-21 AND
32-33 (08 PLOTS)

FOR SCO NO-04-05, 16-17, 20-21 AND 32-33 (08 PLOTS) TYPE-1				
CARPET AREA UNDER GROUND FLOOR				
A	=	4.055	x	10.620
	=	43.064	Sq.mt	
CARPET AREA UNDER FIRST FLOOR				
A	=	5.055	x	10.620
	=	53.684	Sq.mt	
Deductions				
a	=	2.300	x	5.610
	=	12.903	Sq.mt	
CARPET AREA FOR FIRST FLOOR FLOOR				
53.684	-	12.903	=	40.781
			=	40.781
CARPET AREA FOR SECOND FLOOR				
			=	40.781
FOR SCO NO-04-05, 16-17, 20-21 AND 32-33 (08 PLOTS) TYPE-1				
=		124.626	x	8
	=	997.010	Sq.mt	

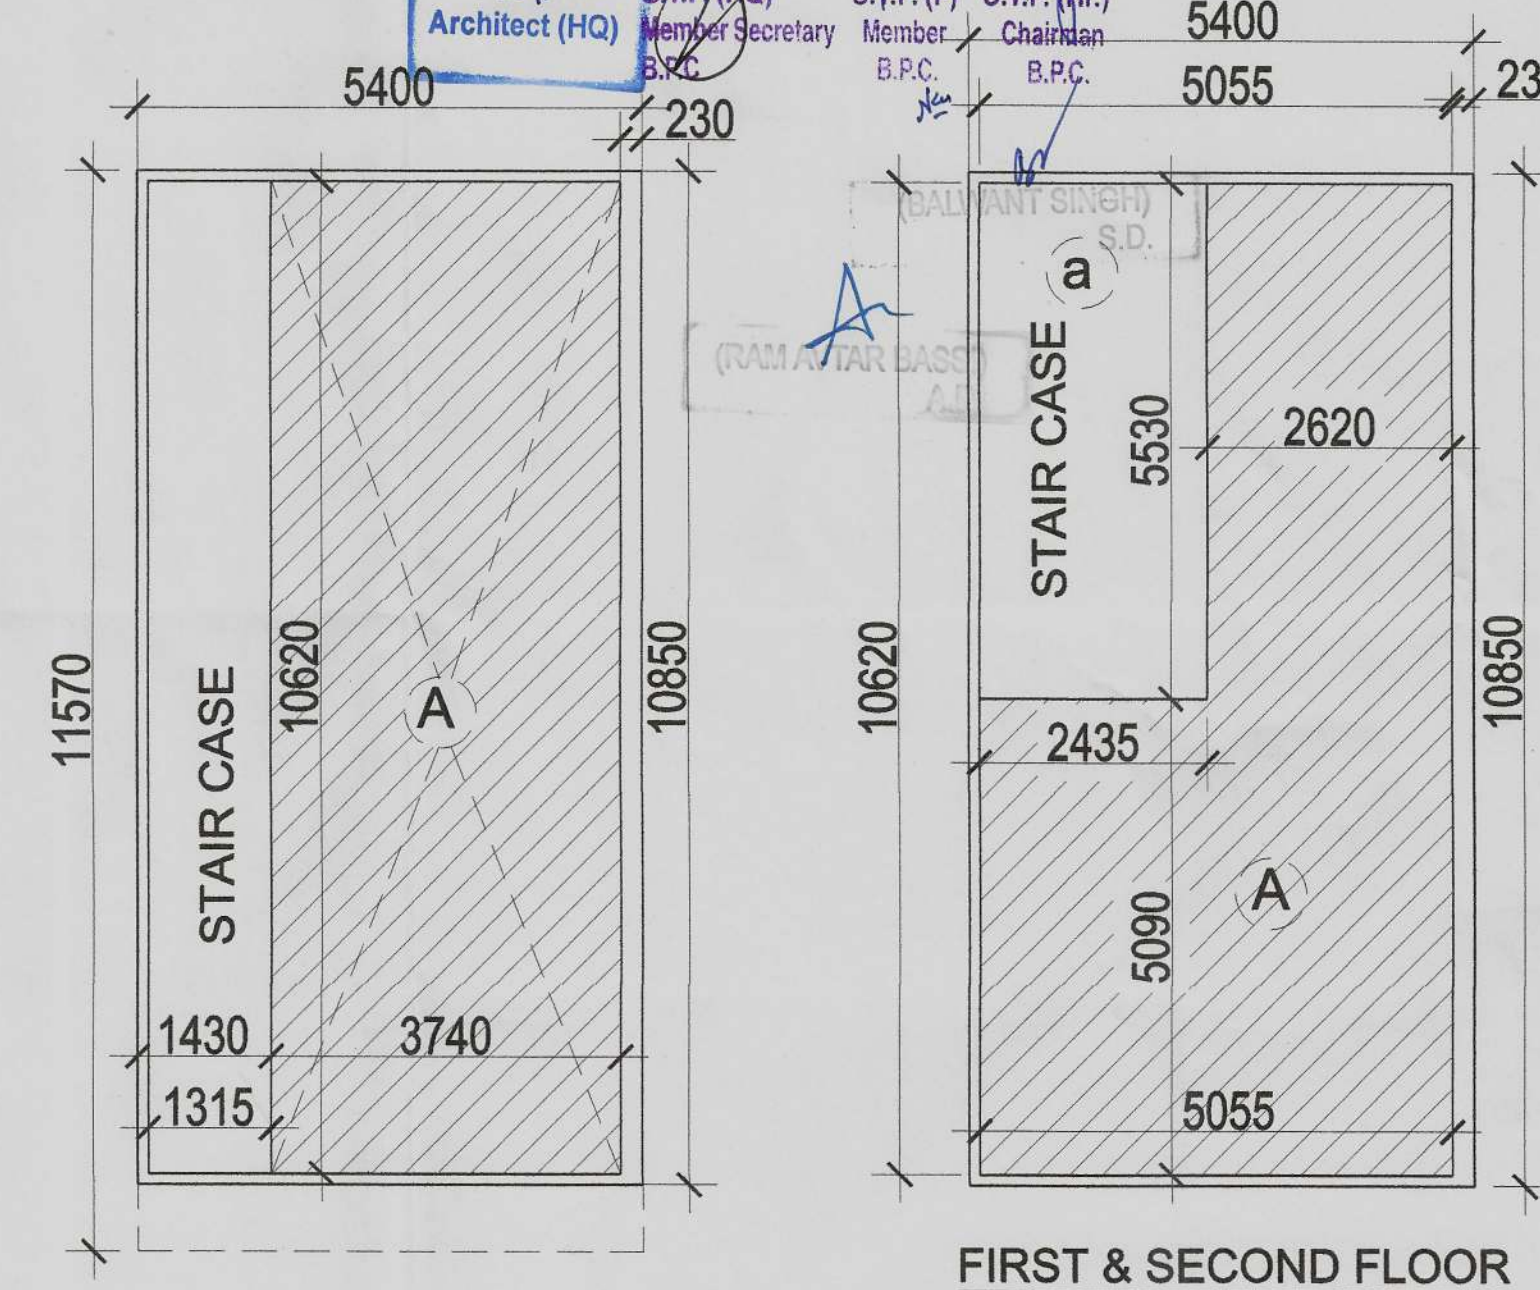


GROUND FLOOR

FIRST & SECOND FLOOR

TYPE- 1
CARPET AREA FOR
SCO NO- 18 (01 PLOTS)

FOR SCO NO-18 (01 PLOTS) TYPE-1				
CARPET AREA UNDER GROUND FLOOR				
A	=	3.740	x	10.620
	=	39.719	Sq.mt	
CARPET AREA UNDER FIRST FLOOR				
A	=	5.055	x	10.620
	=	53.684	Sq.mt	
Deductions				
a	=	2.435	x	5.530
	=	13.466	Sq.mt	
CARPET AREA FOR FIRST FLOOR FLOOR				
53.684	-	13.466	=	40.219
			=	40.219
CARPET AREA FOR SECOND FLOOR				
			=	40.219
FOR SCO NO-18 (01 PLOTS) TYPE-1				
=		120.156	x	1
	=	120.156	Sq.mt	

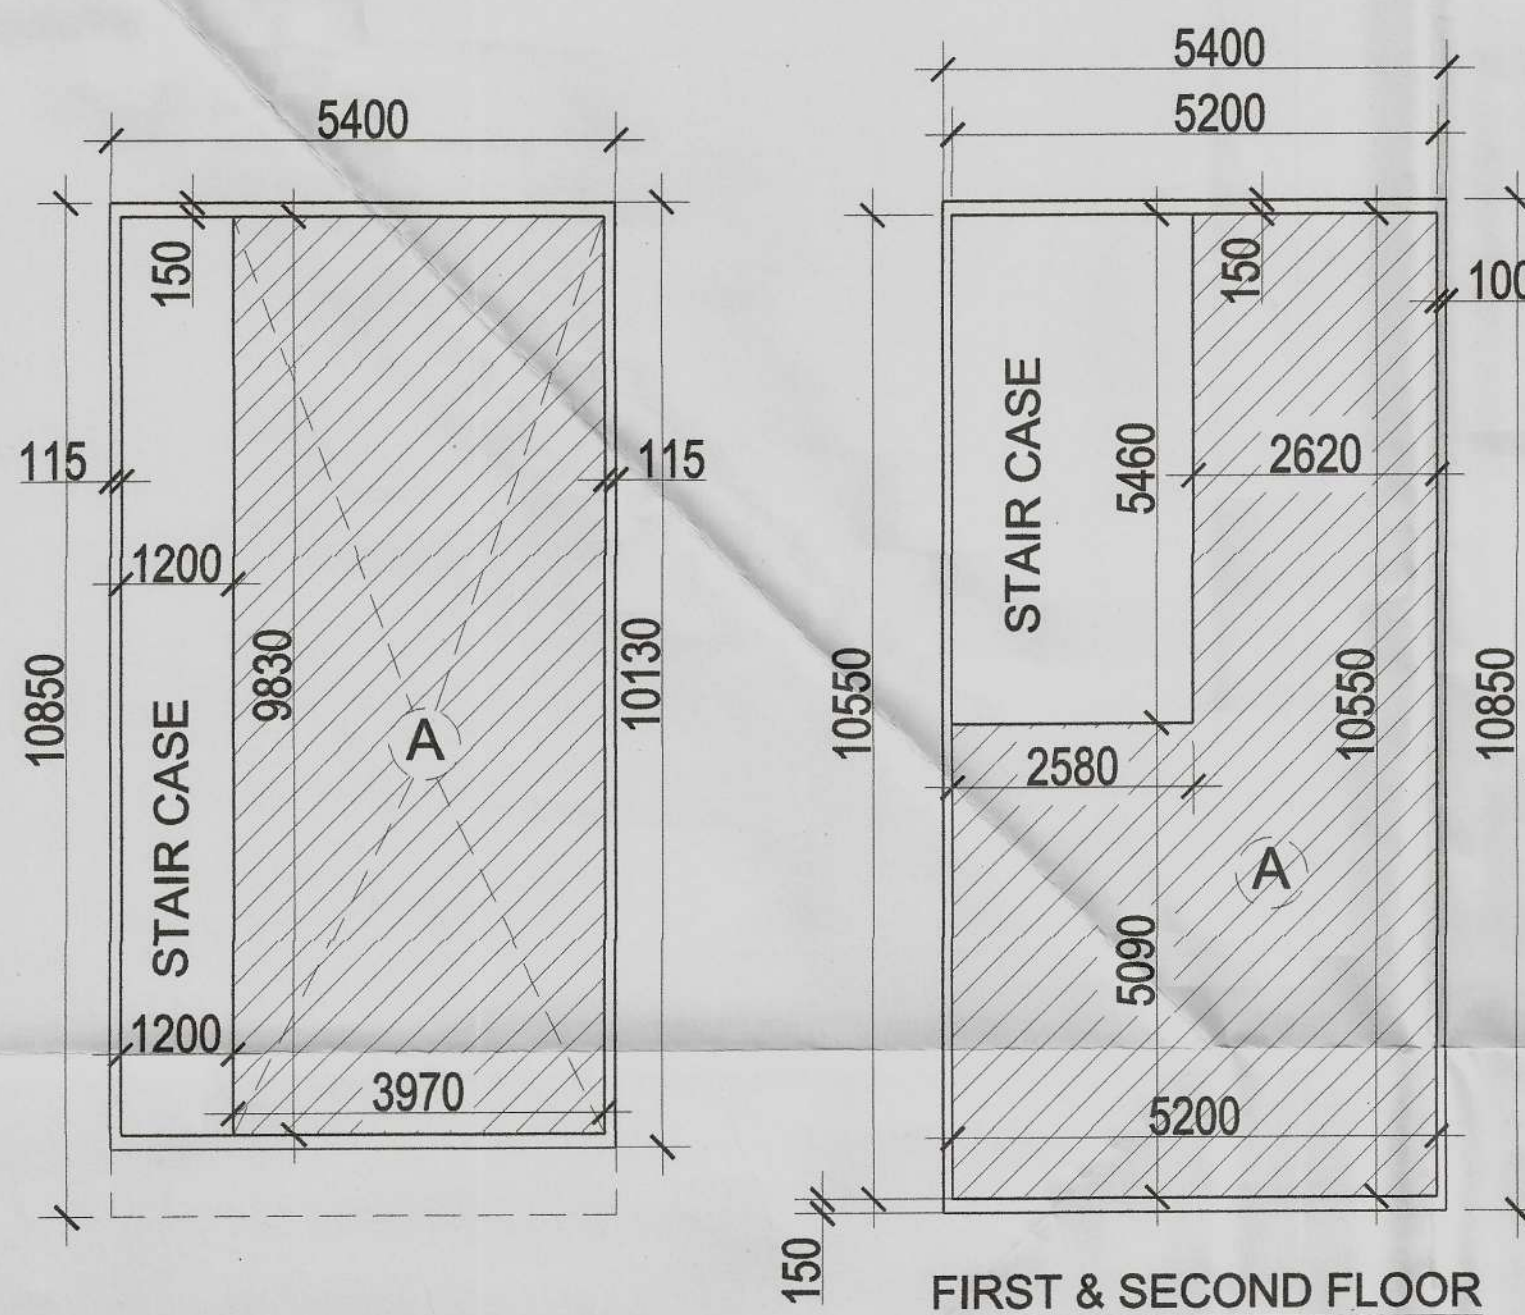


GROUND FLOOR

FIRST & SECOND FLOOR

TYPE- 1
SCO NO-142 (01 PLOTS)

FOR SCO NO-142 (01 PLOTS) TYPE-1				
CARPET AREA UNDER GROUND FLOOR				
A	=	3.970	x	9.830
	=	39.025	Sq.mt	
CARPET AREA UNDER FIRST FLOOR				
A	=	5.200	x	10.550
	=	54.860	Sq.mt	
Deductions				
a	=	2.580	x	5.460
	=	14.087	Sq.mt	
CARPET AREA FOR FIRST FLOOR FLOOR				
54.860	-	14.087	=	40.773
			=	40.773
CARPET AREA FOR SECOND FLOOR				
			=	40.773
FOR SCO NO-142 (01 PLOTS) TYPE-1				
=		120.572	x	1
	=	120.572	Sq.mt	

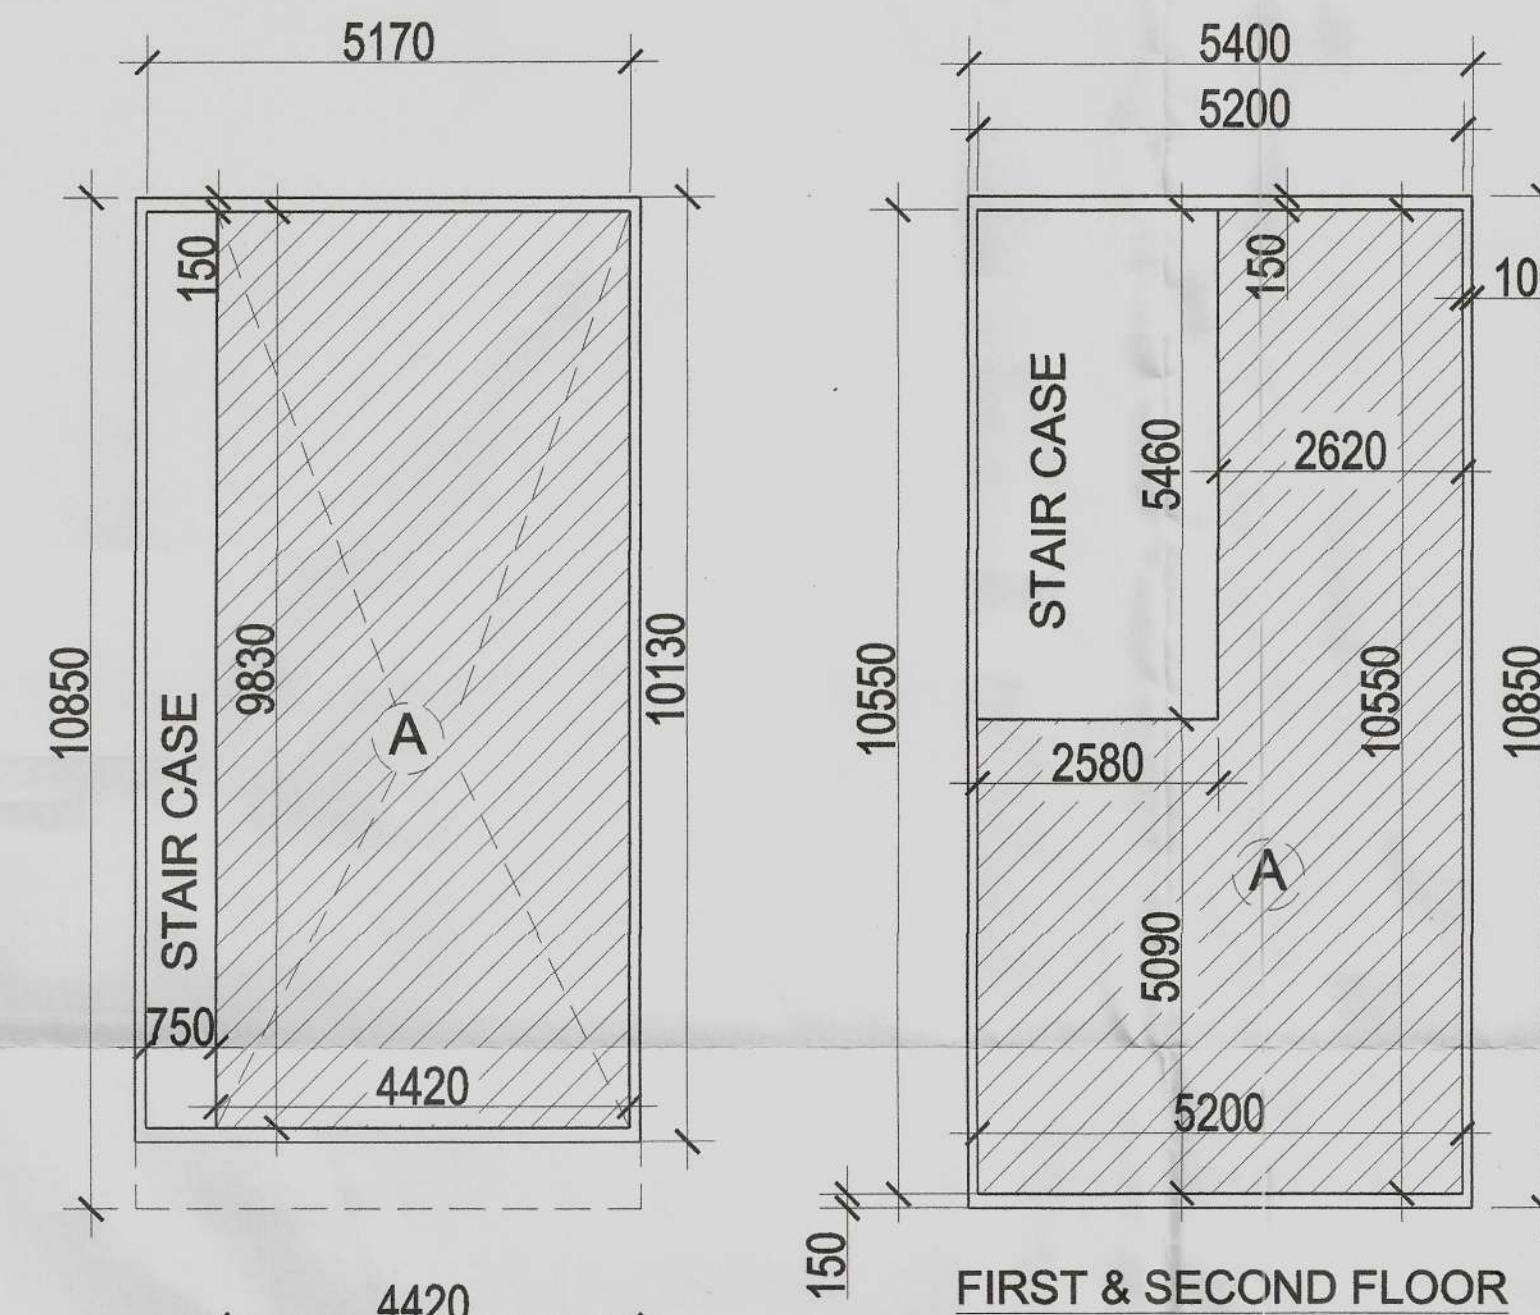


GROUND FLOOR

FIRST & SECOND FLOOR

TYPE- 1
SCO NO-76 TO 81,
96 TO 103, 108 TO
115, 120 TO 127
and 132 TO 139
(38 PLOTS)

FOR SCO NO-76 to 81, 96 to 103, 108 to 115, 120 to 127 and 132 to 139 (38 PLOTS) TYPE-1				
CARPET AREA UNDER GROUND FLOOR				
A	=	4.420	x	9.830
	=	43.449	Sq.mt	
CARPET AREA UNDER FIRST FLOOR				
A	=	5.200	x	10.550
	=	54.860	Sq.mt	
Deductions				
a	=	2.580	x	5.460
	=	14.087	Sq.mt	
CARPET AREA FOR FIRST FLOOR FLOOR				
54.860	-	14.087	=	40.773
			=	40.773
CARPET AREA FOR SECOND FLOOR				
			=	40.773
FOR SCO NO-76 to 81, 96 to 103, 108 to 115, 120 to 127 and 132 to 139 (38 PLOTS) TYPE-1				
=		124.995	x	38
	=	4749.810	Sq.mt	

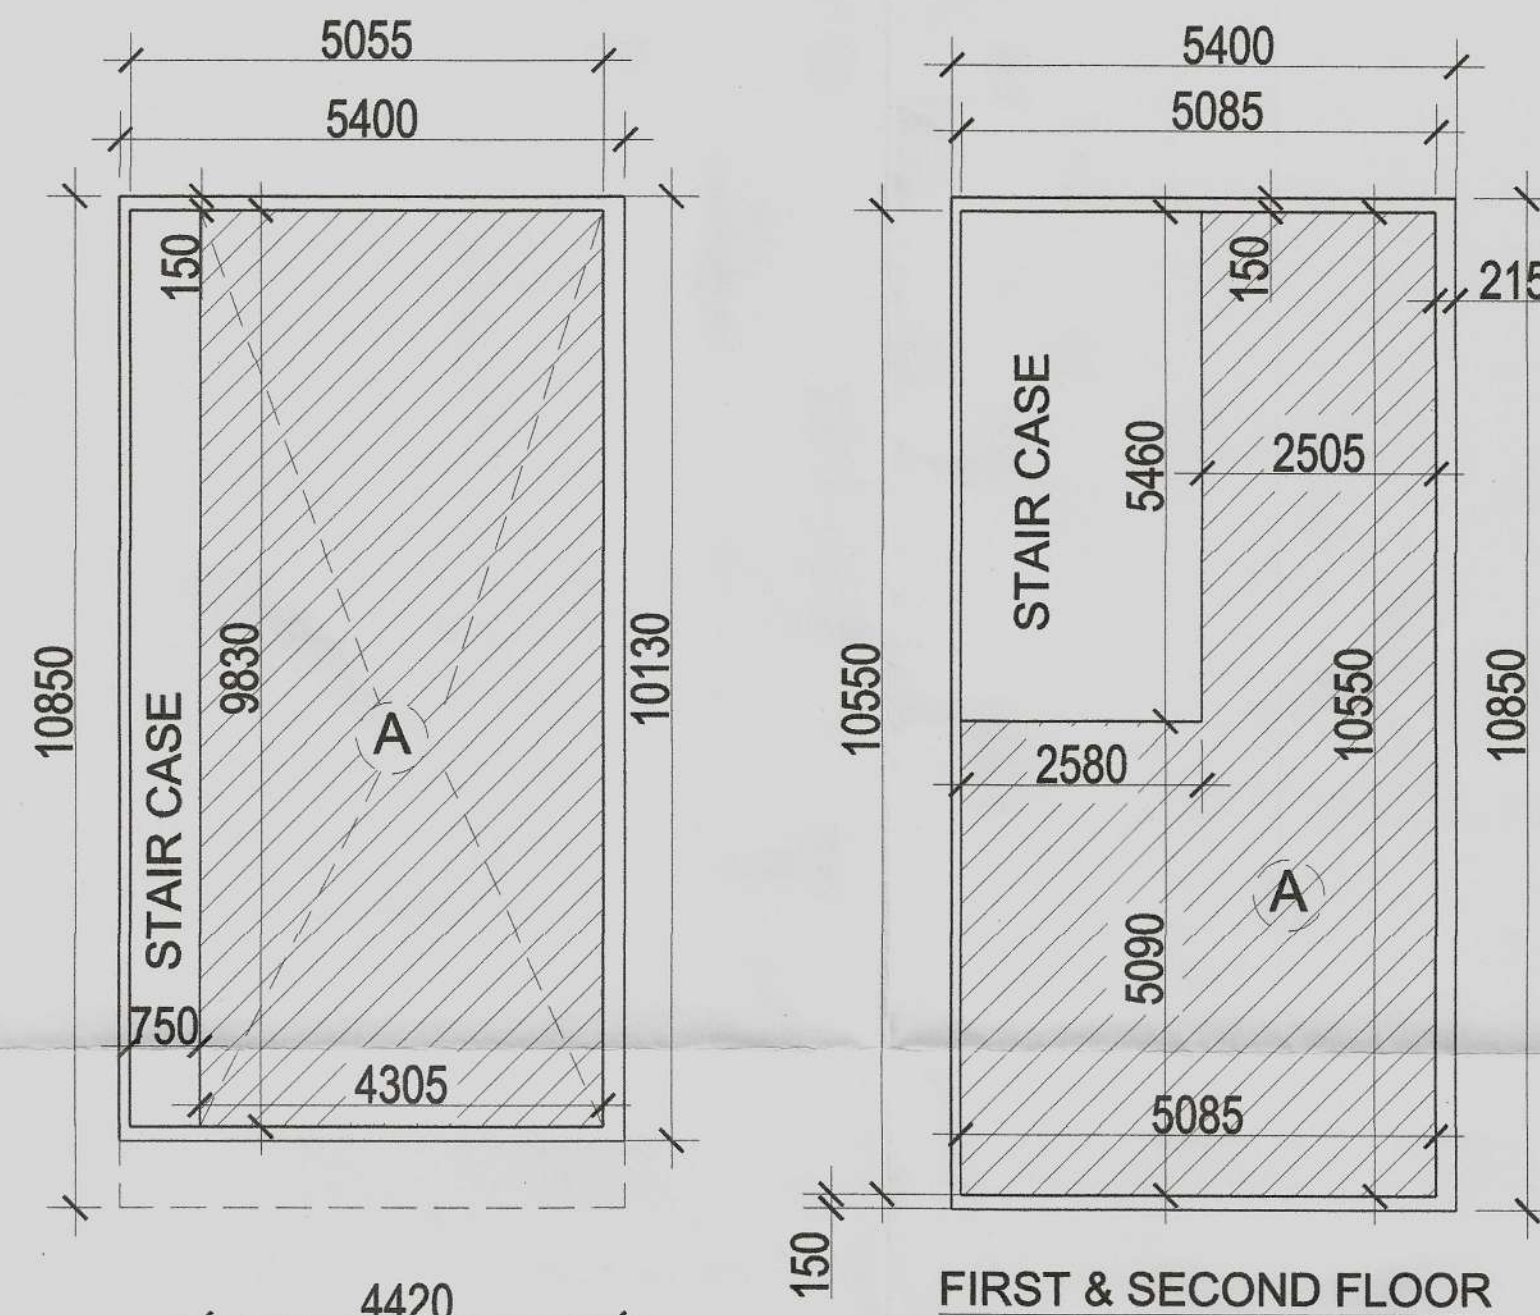

GROUND FLOOR

FIRST & SECOND FLOOR

TYPE- 1
SCO NO-1-2,
74-75, 82-83,
94-95, 104-105,
106-107, 116-117,
118-119, 128-129,
130-131 and
140-141
(22 PLOTS)

FOR SCO NO-1-2, 74-75, 82-83, 94-95, 104-105, 106-107, 116-117, 118-119, 128-129, 130-131 AND 140-141 (22 PLOTS) TYPE-1				
CARPET AREA UNDER GROUND FLOOR				
A	=	4.305	x	9.830
	=	42.318	Sq.mt	
CARPET AREA UNDER FIRST FLOOR				
A	=	5.085	x	10.550
	=	53.647	Sq.mt	
Deductions				
a	=	2.580	x	5.460
	=	14.087	Sq.mt	
CARPET AREA FOR FIRST FLOOR FLOOR				
53.647	-	14.087	=	39.560
			=	39.560
CARPET AREA FOR SECOND FLOOR				
			=	39.560
FOR SCO NO-1-2, 74-75, 82-83, 94-95, 104-105, 106-107, 116-117, 118-119, 128-129, 130-131 AND 140-141 (22 PLOTS) TYPE-1				
=		121.438	x	22
	=	2671.637	Sq.mt	

PROJECT :

ADDITIONAL AND REVISED PLAN OF COMMERCIAL COLONY (MIX LAND USE COMMERCIAL/ RESIDENTIAL) FOR AN ADDITIONAL LAND MEASURING 11.49375 ACRES (LICENCE NO-51 OF 2017 DATED 22/07/2017) AND 0.144 ACRES (LICENCE NO-52 OF 2017 DATED 22/07/2017) , TOTAL ADDITIONAL AREA 11.63775 ACRES IN LICENSED COMMERCIAL COLONY (MIX LAND USE COMMERCIAL/RESIDENTIAL) MEASURING 10.6585 ACRES (2.0875+8.571ACRES, LICENCE NO.17 OF 2012 DATED 02.03.2012 AND LICENCE NO-62 OF 2012 DATED 15/06/2012), THERE BY MAKING THE TOTAL SCHEME AREA 22.29625 ACRES , SECTOR-79, FARIDABAD BEING DEVELOPED BY ROBUST BUILDWELL PVT. LTD.

DRAWING TITLE

CARPET AREA OF ALREADY APPROVED SCO's
PART-1

DATE : JAN 2018	SCALE :- 1 : 100
DEALT BY:	CHECKED BY: A.D.F.O. (HQ) DFS Pk Member B.P.C.
ARCHITECT	OWNER
MD. AMANULLAH ARCHITECT CA NO. 2012-00000	