



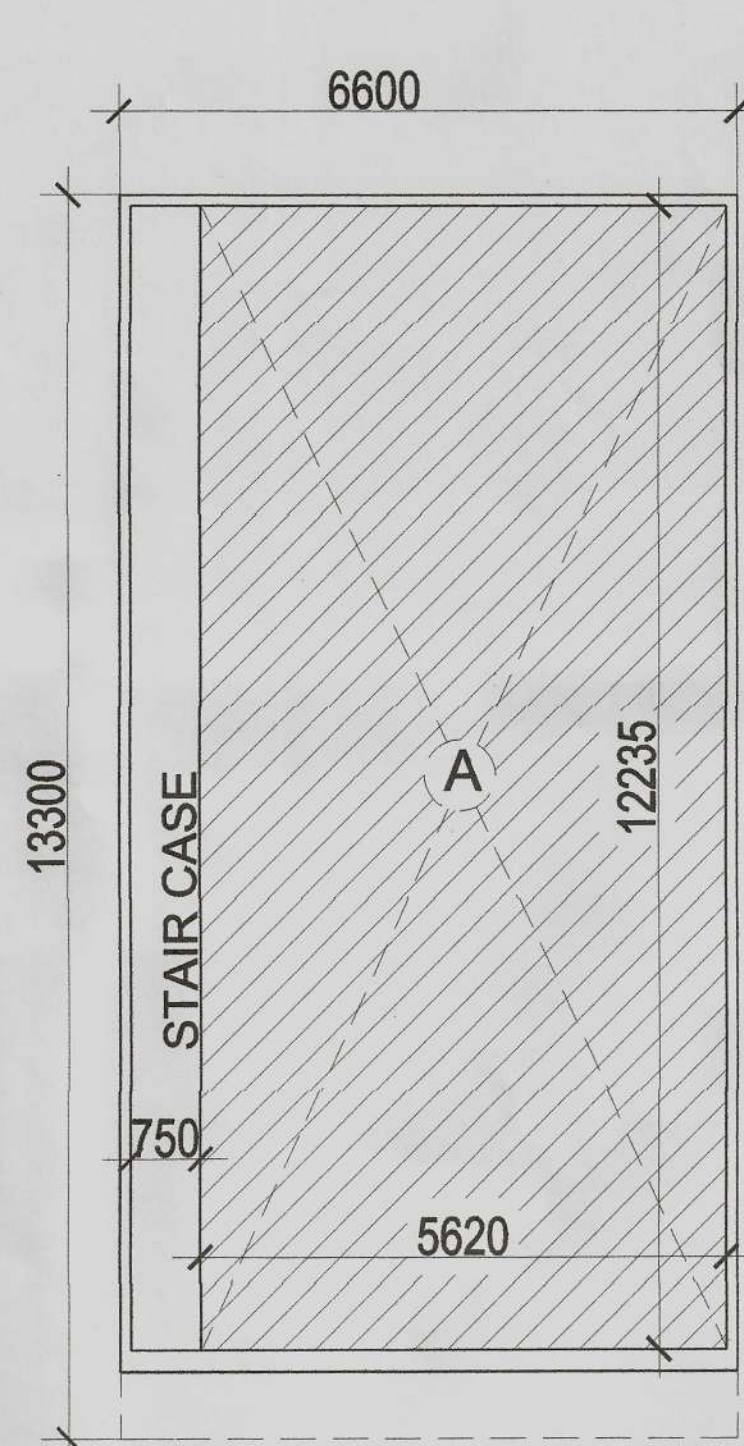


GROUND FLOOR

TYPE-3
CARPET AREA FOR
SCO NO- 36 to 41 , 86 to 92 & 42
(13 PLOTS)

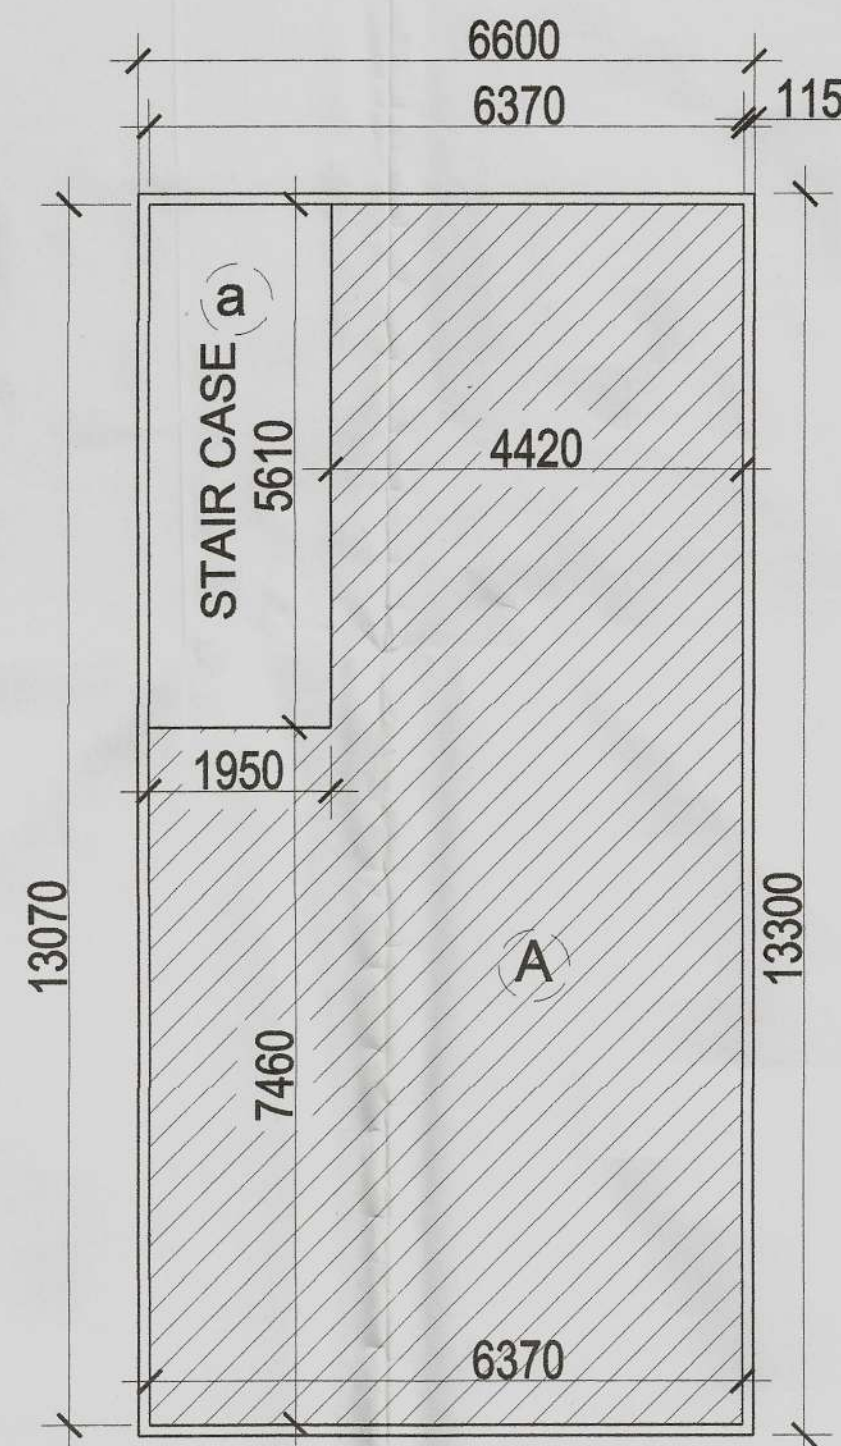

FIRST & SECOND FLOOR


FOR SCO NO-36 to 41, 86 to 92 & 42 (13 PLOTS) TYPE-3				
CARPET AREA UNDER GROUND FLOOR				
A	=	5.820	x	12.235 x 1 = 71.208 Sq.mt
CARPET AREA UNDER FIRST FLOOR				
A	=	6.370	x	13.070 x 1 = 83.256 Sq.mt
Deductions				
a	=	1.950	x	5.610 x 1 = 10.940 Sq.mt
CARPET AREA FOR FIRST FLOOR FLOOR				
83.256	-	10.940	=	72.316 Sq.mt
CARPET AREA FOR SECOND FLOOR				
	=			72.316 Sq.mt
FOR SCO NO-36 to 41, 86 to 92 & 42 (13 PLOTS) TYPE-3				
=		215.841	x	13 = 2805.927 Sq.mt

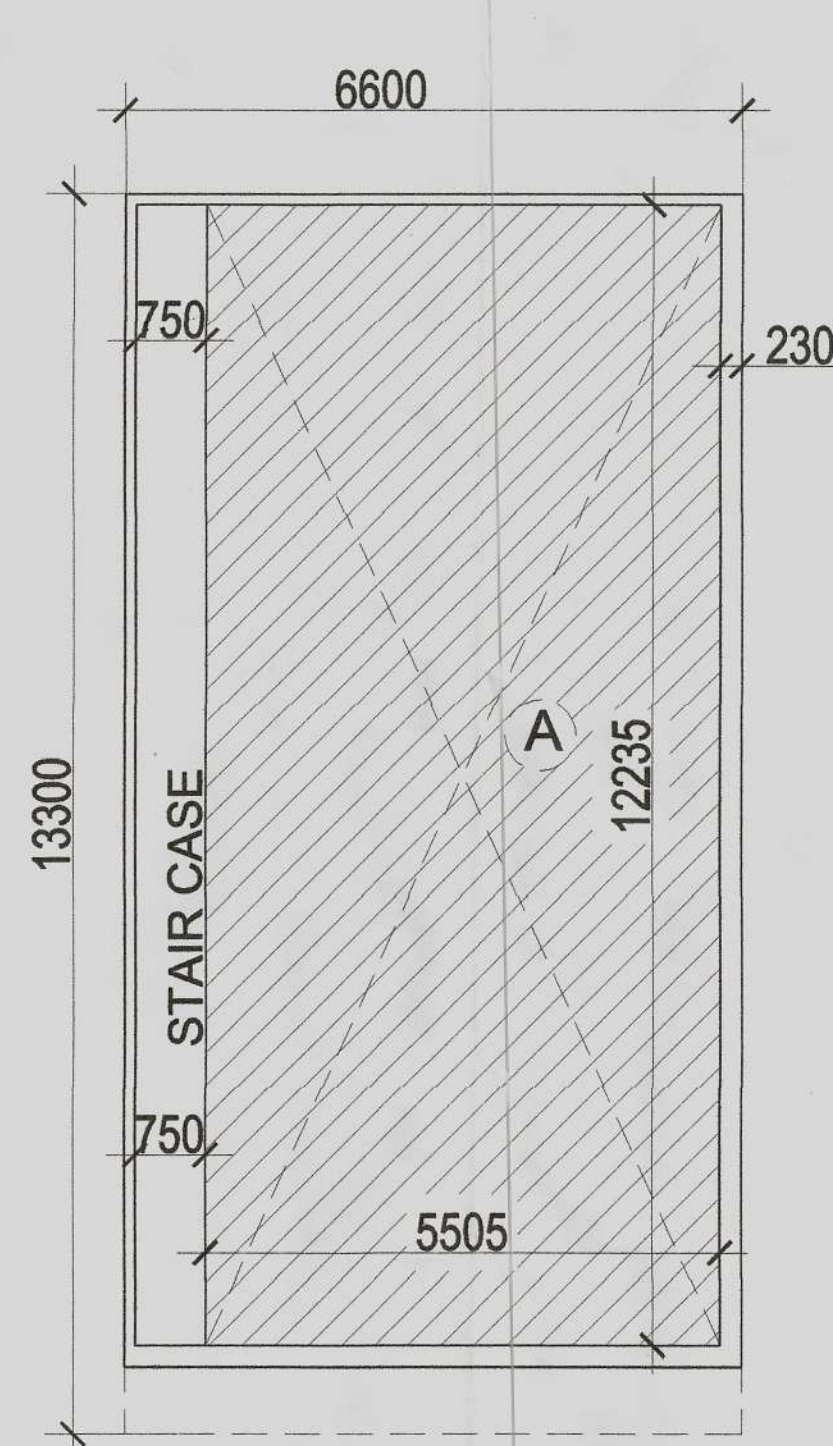


GROUND FLOOR

TYPE-3
CARPET AREA FOR
SCO NO- 34-35,
84-85 and 93
(05 PLOTS)

FOR SCO NO-34-35, 84-85, 93 (05 PLOTS) TYPE-3				
CARPET AREA UNDER GROUND FLOOR				
A	=	5.505	x	12.235 x 1 = 67.354 Sq.mt
CARPET AREA UNDER FIRST FLOOR				
A	=	6.255	x	13.070 x 1 = 81.753 Sq.mt
Deductions				
a	=	1.950	x	5.610 x 1 = 10.940 Sq.mt
CARPET AREA FOR FIRST FLOOR FLOOR				
81.753	-	10.940	=	70.813 Sq.mt
CARPET AREA FOR SECOND FLOOR				
	=			70.813 Sq.mt
FOR SCO NO-34-35, 84-85, 93 (05 PLOTS) TYPE-3				
=		208.980	x	5 = 1044.902 Sq.mt

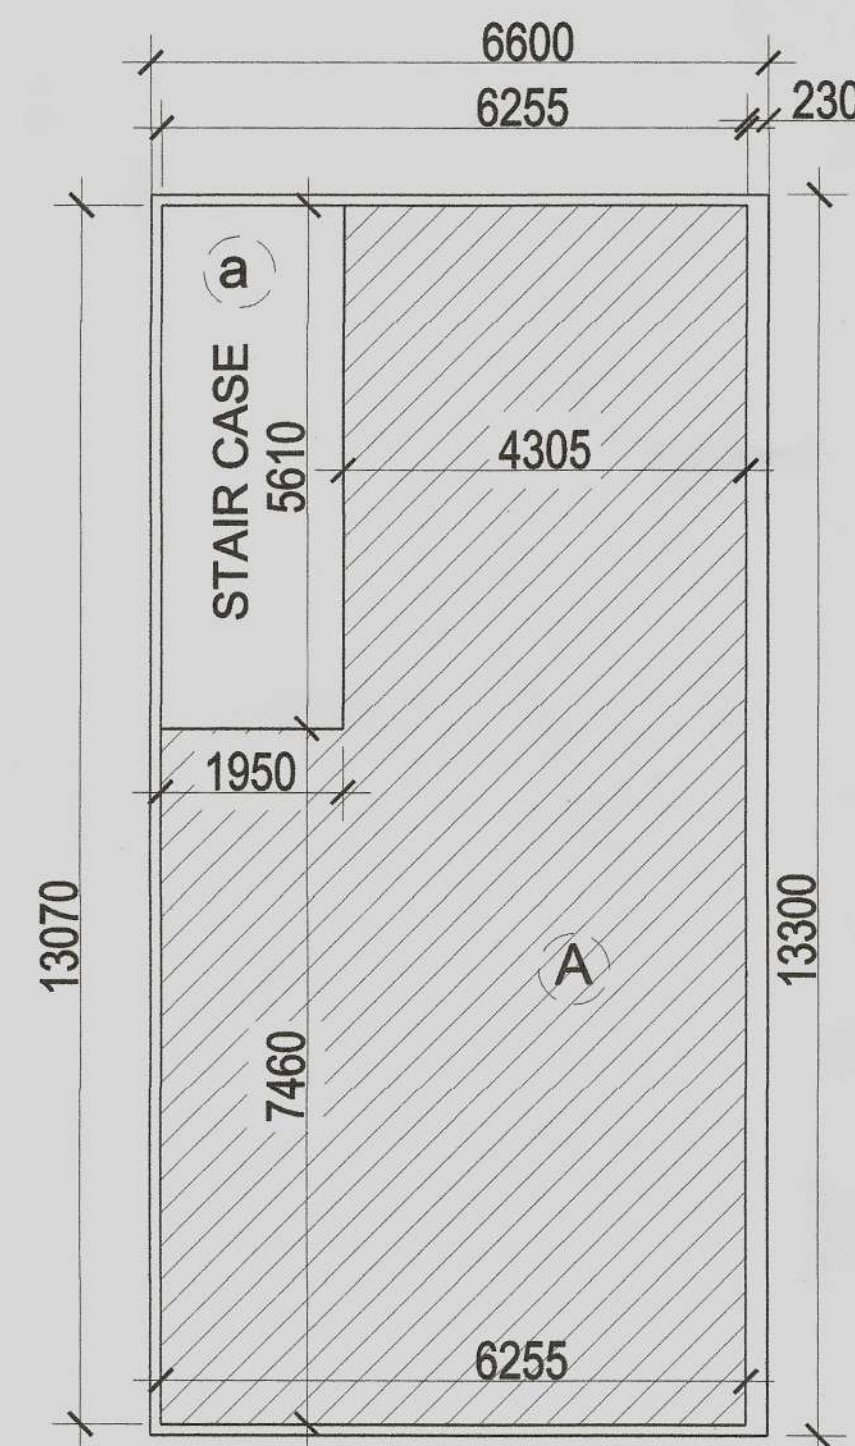


FIRST & SECOND FLOOR

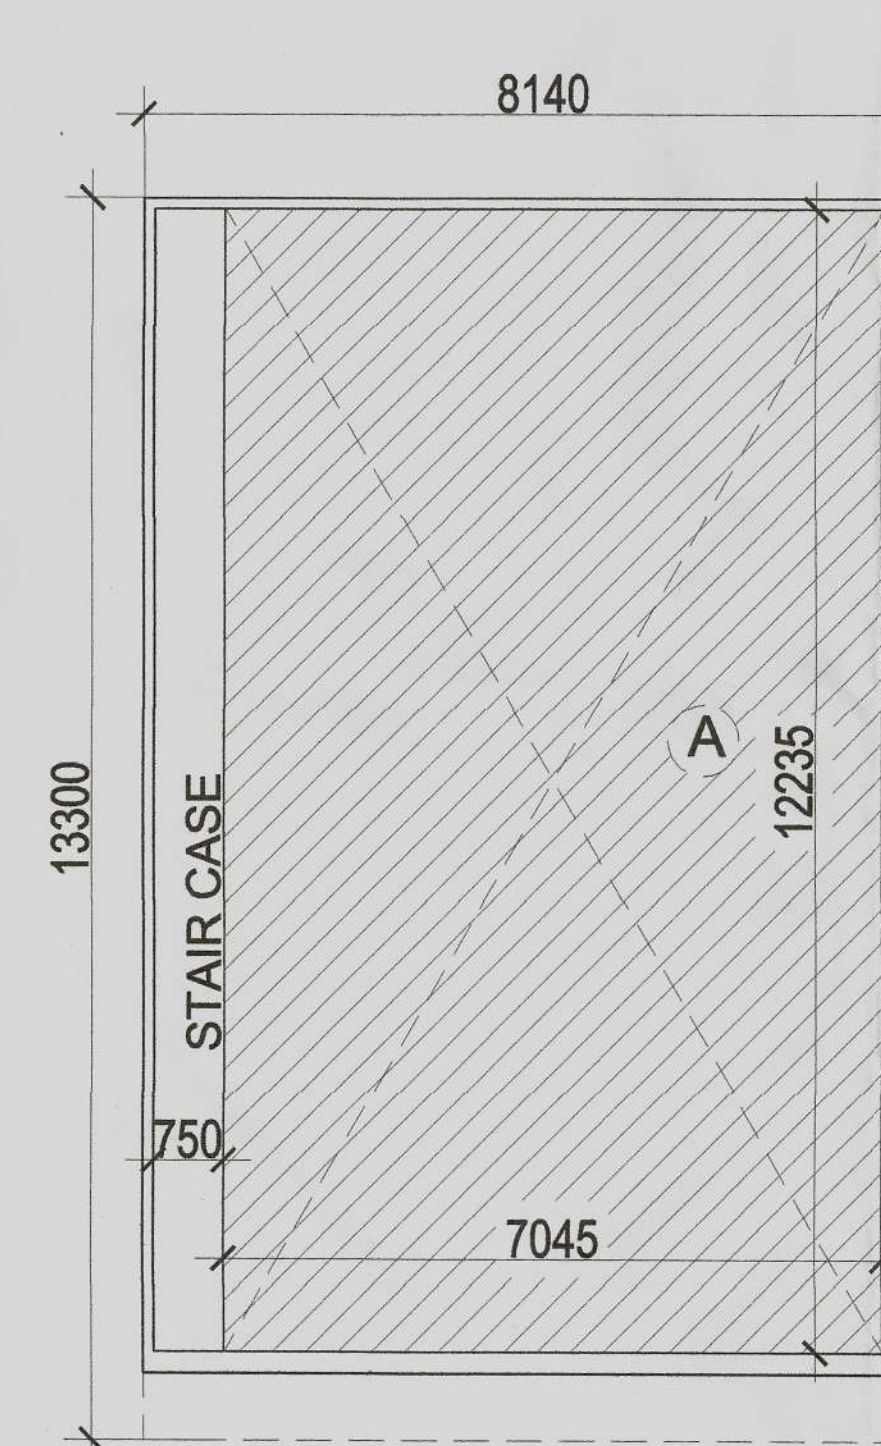


GROUND FLOOR

TYPE-4
CARPET AREA
FOR SCO NO- 43
(01 PLOTS)

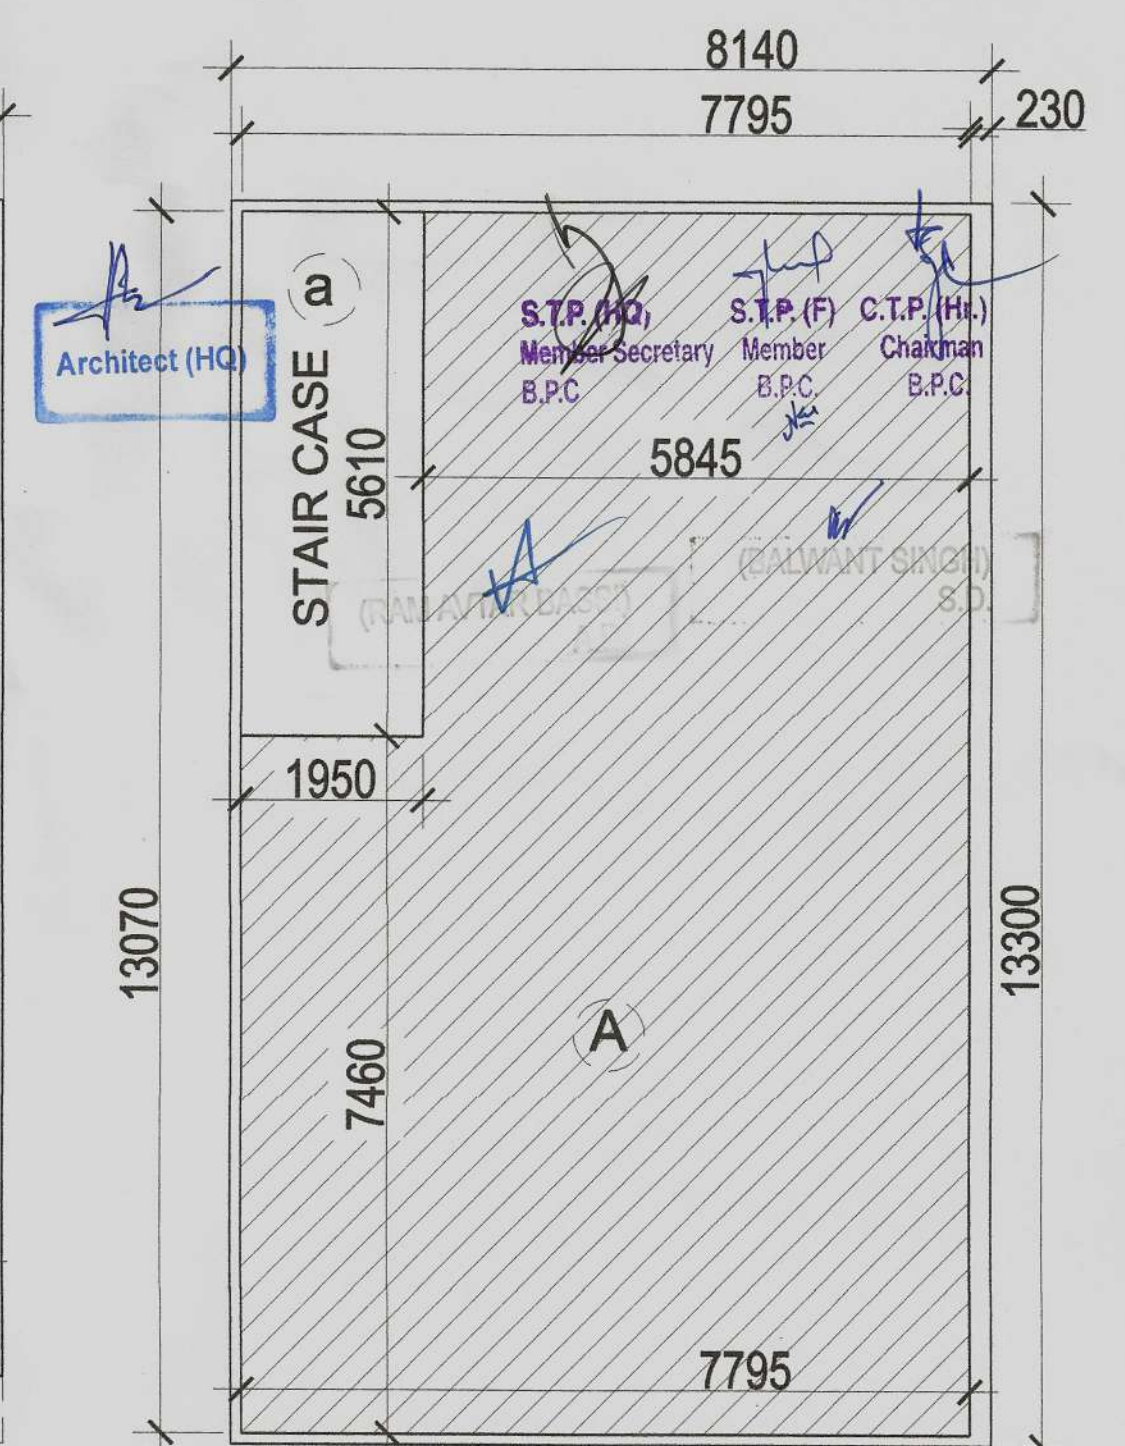


FIRST & SECOND FLOOR

FOR SCO NO- 43 (1 PLOTS) TYPE-4				
CARPET AREA UNDER GROUND FLOOR				
A	=	7.045	x	12.235 x 1 = 86.196 Sq.mt
CARPET AREA UNDER FIRST FLOOR				
A	=	7.795	x	13.070 x 1 = 101.881 Sq.mt
Deductions				
a	=	1.950	x	5.610 x 1 = 10.940 Sq.mt
CARPET AREA FOR FIRST FLOOR FLOOR				
101.881	-	10.940	=	90.941 Sq.mt
CARPET AREA FOR SECOND FLOOR				
	=			90.941 Sq.mt
FOR SCO NO-143 (1 PLOTS) TYPE-4				
=		268.078	x	1 = 268.078 Sq.mt

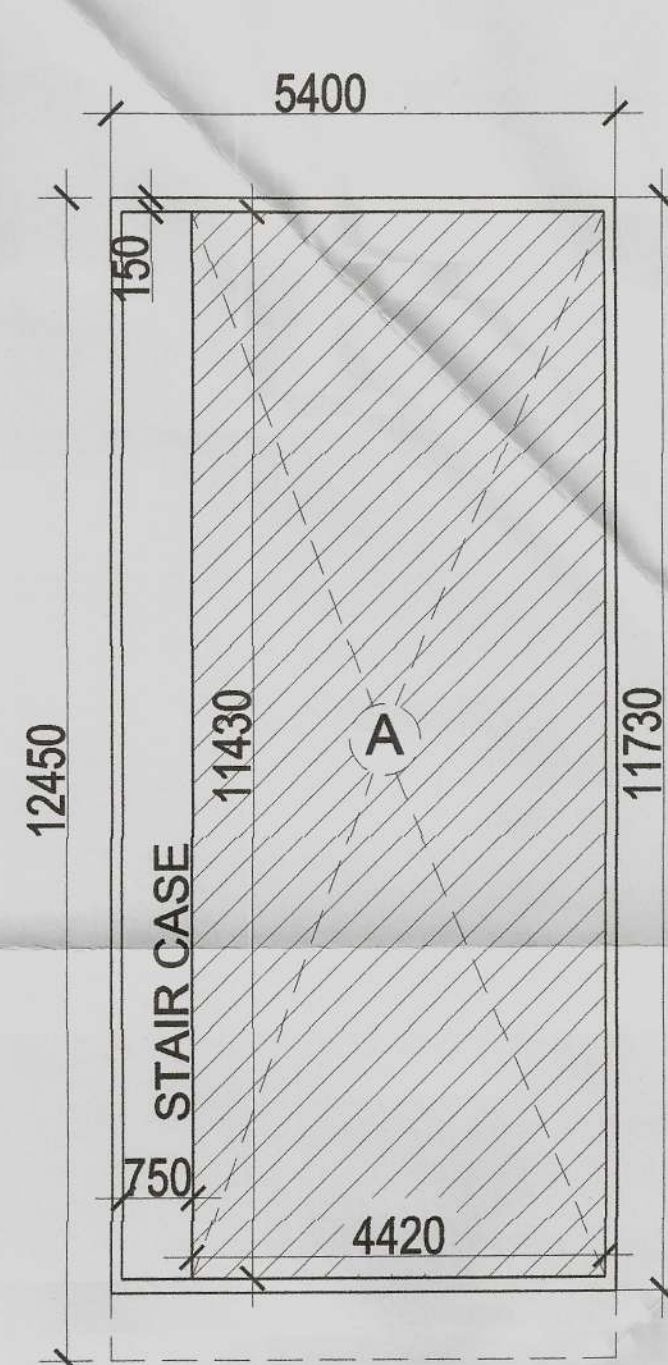


GROUND FLOOR

TYPE- 9
SCO NO-66 TO 71 (06 PLOTS)

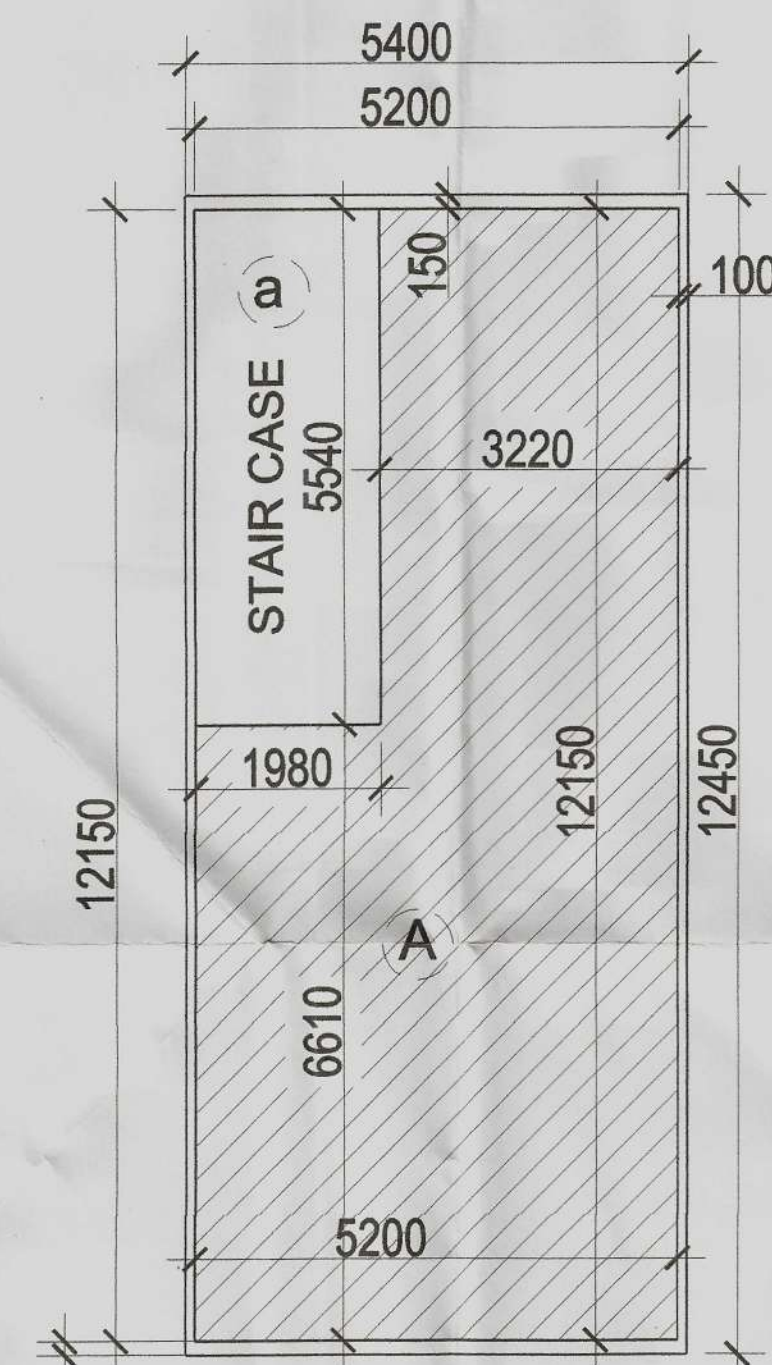


FIRST & SECOND FLOOR

FOR SCO NO-66 to 71 (06 PLOTS) TYPE-9				
CARPET AREA UNDER GROUND FLOOR				
A	=	4.420	x	11.430 x 1 = 50.521 Sq.mt
CARPET AREA UNDER FIRST FLOOR				
A	=	5.200	x	12.150 x 1 = 63.180 Sq.mt
Deductions				
a	=	1.980	x	5.540 x 1 = 10.969 Sq.mt
CARPET AREA FOR FIRST FLOOR FLOOR				
63.180	-	10.969	=	52.211 Sq.mt
CARPET AREA FOR SECOND FLOOR				
	=			52.211 Sq.mt
FOR SCO NO-66 to 71 (06 PLOTS) TYPE-9				
=		154.942	x	6 = 929.653 Sq.mt

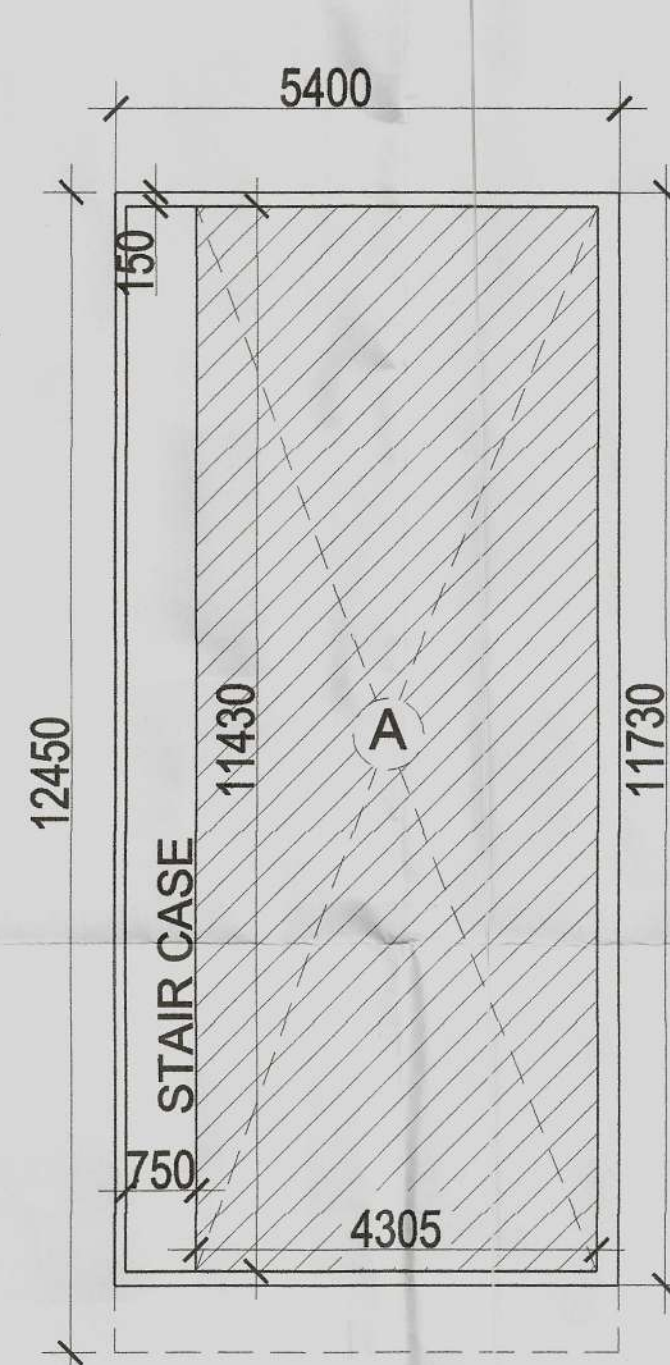

GROUND FLOOR

TYPE- 9
SCO NO-72 TO 73 (02 PLOTS)

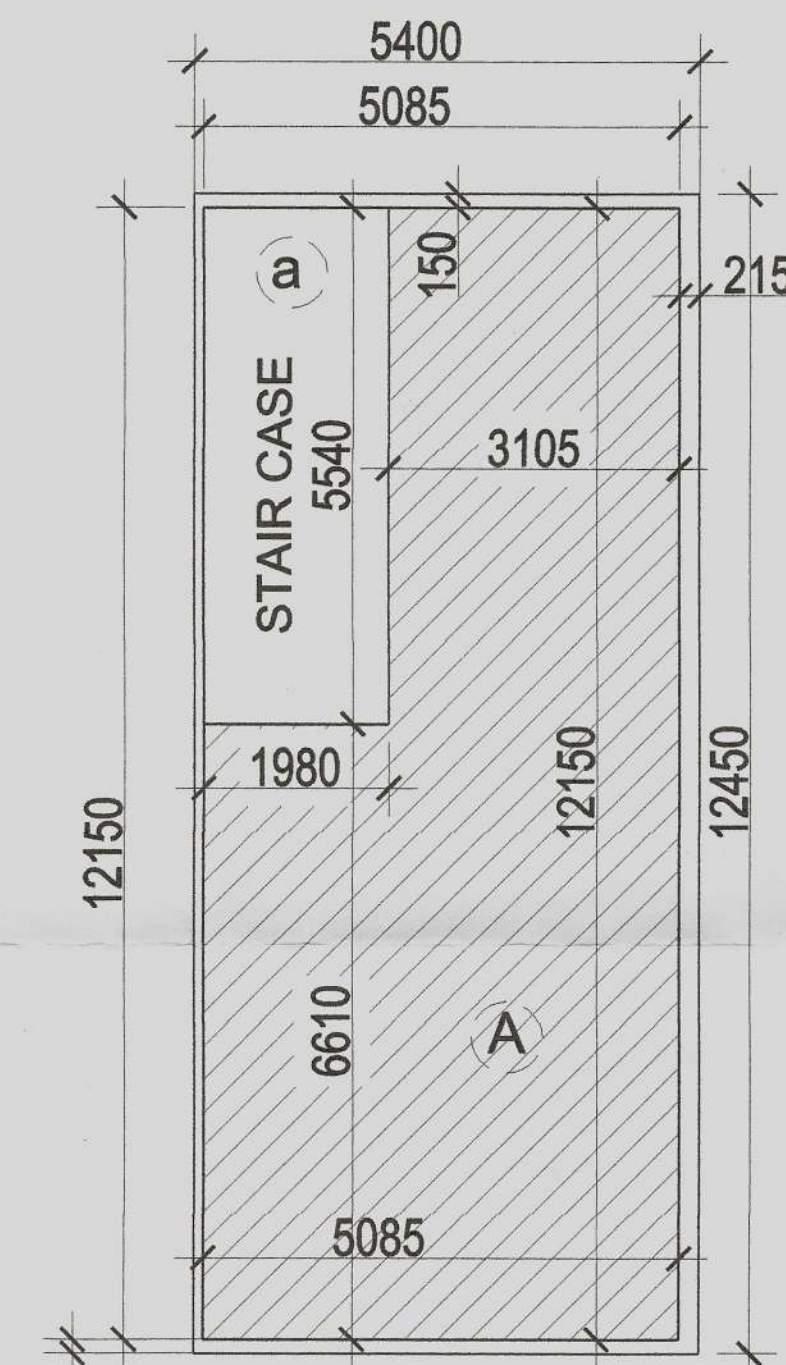

FIRST & SECOND FLOOR


FOR SCO NO-72 to 73 (02 PLOTS) TYPE-9				
CARPET AREA UNDER GROUND FLOOR				
A	=	4.305	x	11.430 x 1 = 49.206 Sq.mt
CARPET AREA UNDER FIRST FLOOR				
A	=	5.085	x	12.150 x 1 = 61.783 Sq.mt
Deductions				
a	=	1.980	x	5.540 x 1 = 10.969 Sq.mt
CARPET AREA FOR FIRST FLOOR FLOOR				
61.783	-	10.969	=	50.814 Sq.mt
CARPET AREA FOR SECOND FLOOR				
	=			50.814 Sq.mt
FOR SCO NO-72 to 73 (02 PLOTS) TYPE-9				
=		150.833	x	2 = 301.667 Sq.mt

PROJECT :

ADDITIONAL AND REVISED PLAN OF COMMERCIAL COLONY (MIX LAND USE COMMERCIAL/ RESIDENTIAL) FOR AN ADDITIONAL LAND MEASURING 11.49375 ACRES (LICENCE NO-51 OF 2017 DATED 22/07/2017) AND 0.144 ACRES (LICENCE NO-52 OF 2017 DATED 22/07/2017) , TOTAL ADDITIONAL AREA 11.63775 ACRES IN LICENSED COMMERCIAL COLONY (MIX LAND USE COMMERCIAL/RESIDENTIAL) MEASURING 10.6585 ACRES (2.0875+8.571ACRES, LICENCE NO.17 OF 2012 DATED 02.03.2012 AND LICENCE NO-62 OF 2012 DATED 15/06/2012), THERE BY MAKING THE TOTAL SCHEME AREA 22.29625 ACRES , SECTOR-79, FARIDABAD BEING DEVELOPED BY ROBUST BUILDWELL PVT. LTD.

DRAWING TITLE

CARPET AREA OF ALREADY APPROVED SCO's
PART-2

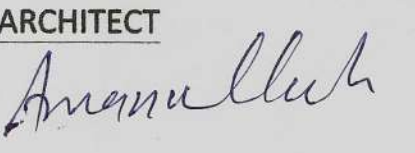DATE : JAN 2018	SCALE :- 1 : 100	A.D.F.O. (HQ)
DEALT BY:	CHECKED BY:	DES-PRL
ARCHITECT	OWNER	Member B.P.C.
 MD. AMANULLAH ARCHITECT CA NO. 2012/54539		

 ROBUST BUILDWELL PVT. LTD.	SHEET NO.
---	-----------

75