




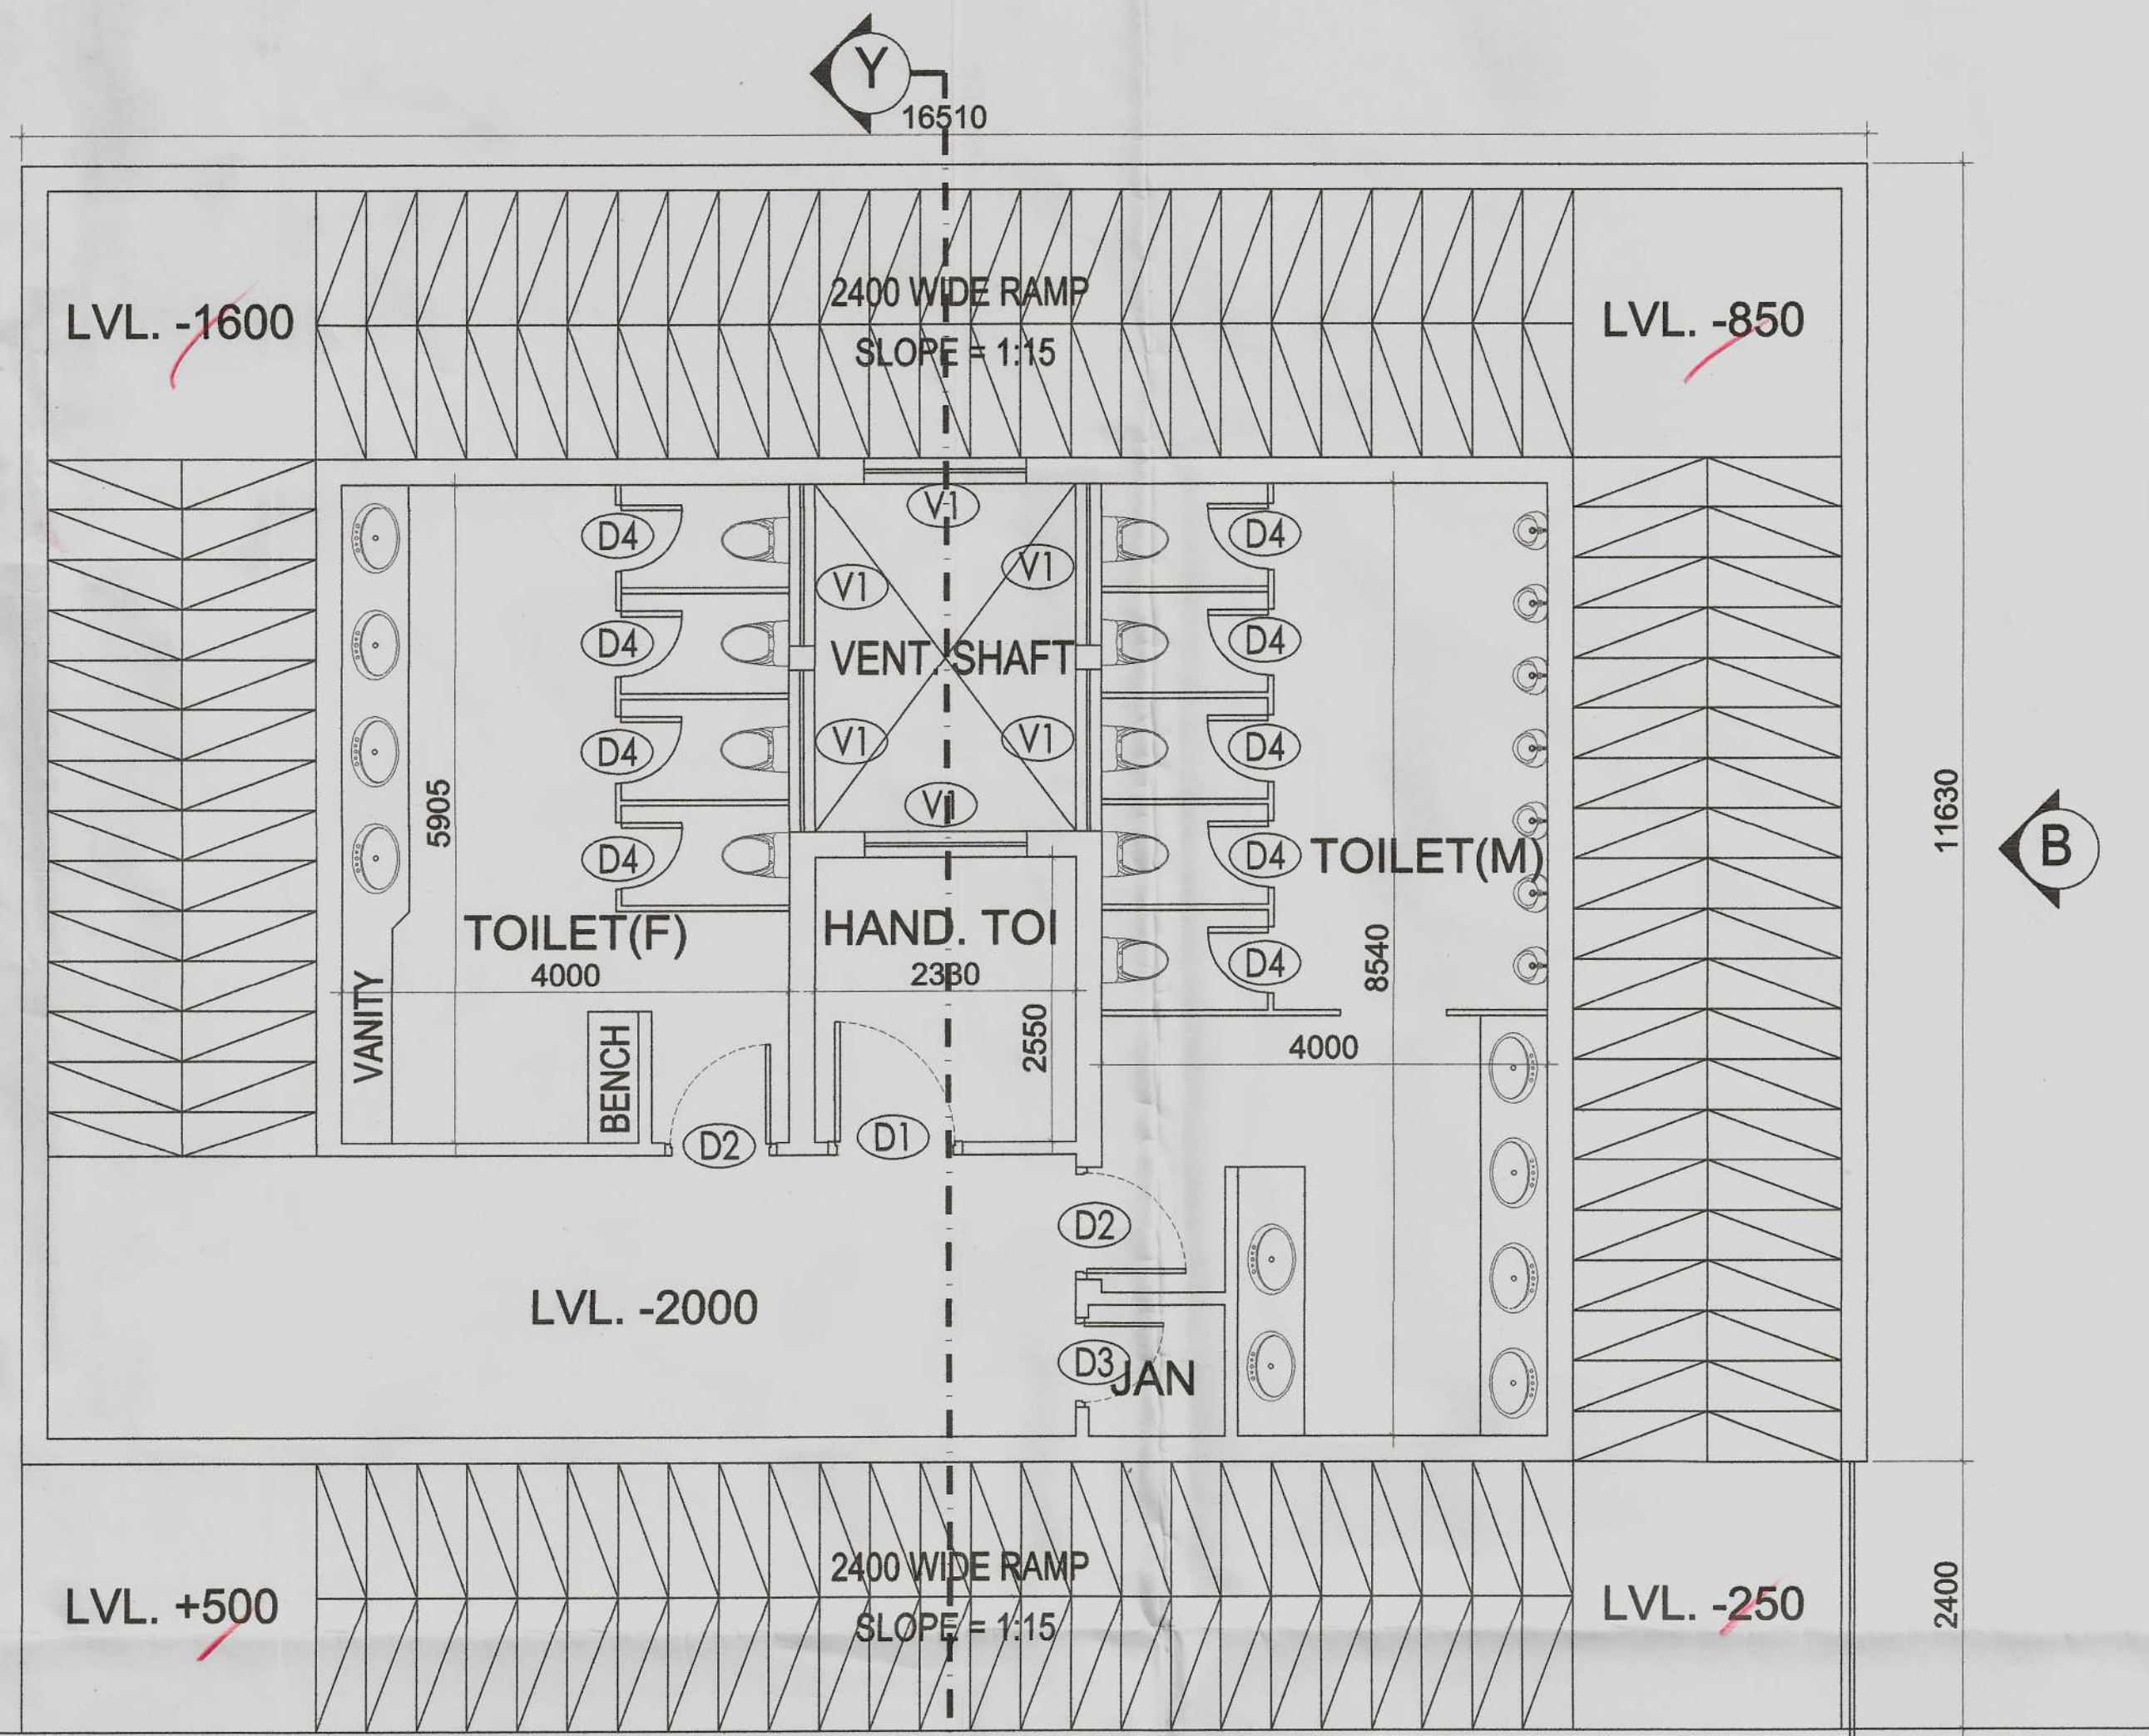


PLAN

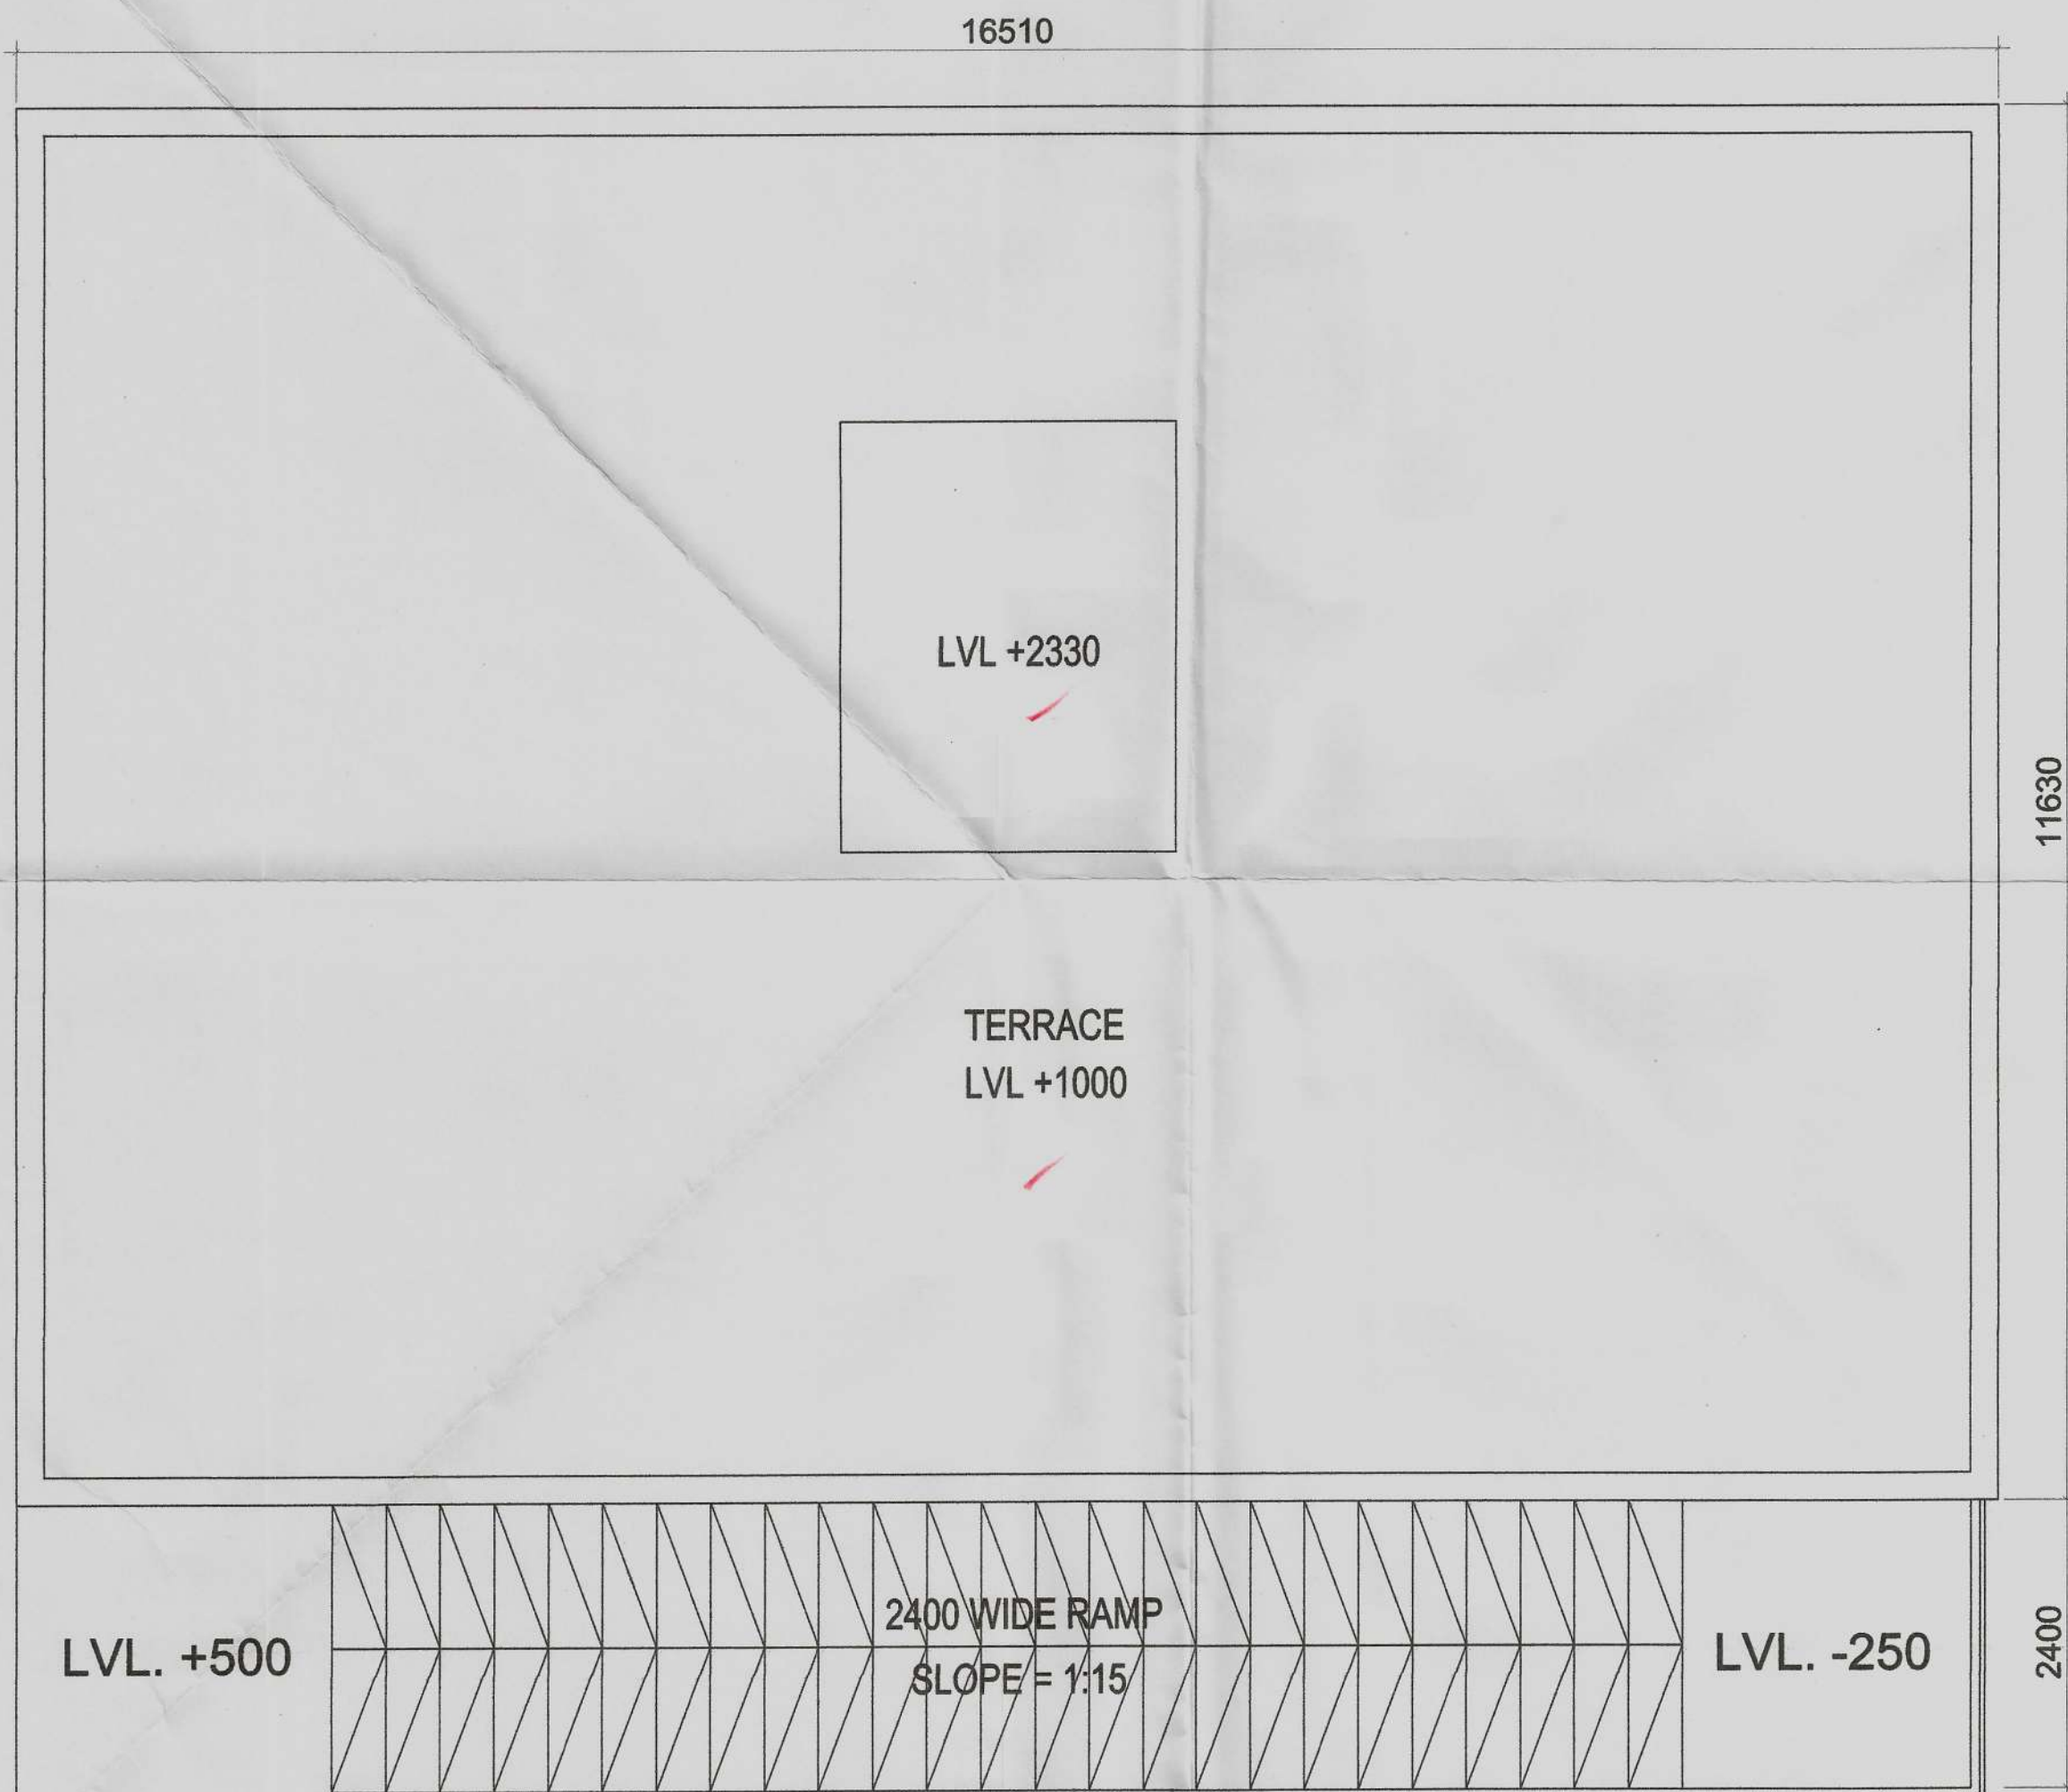


TERRACE PLAN

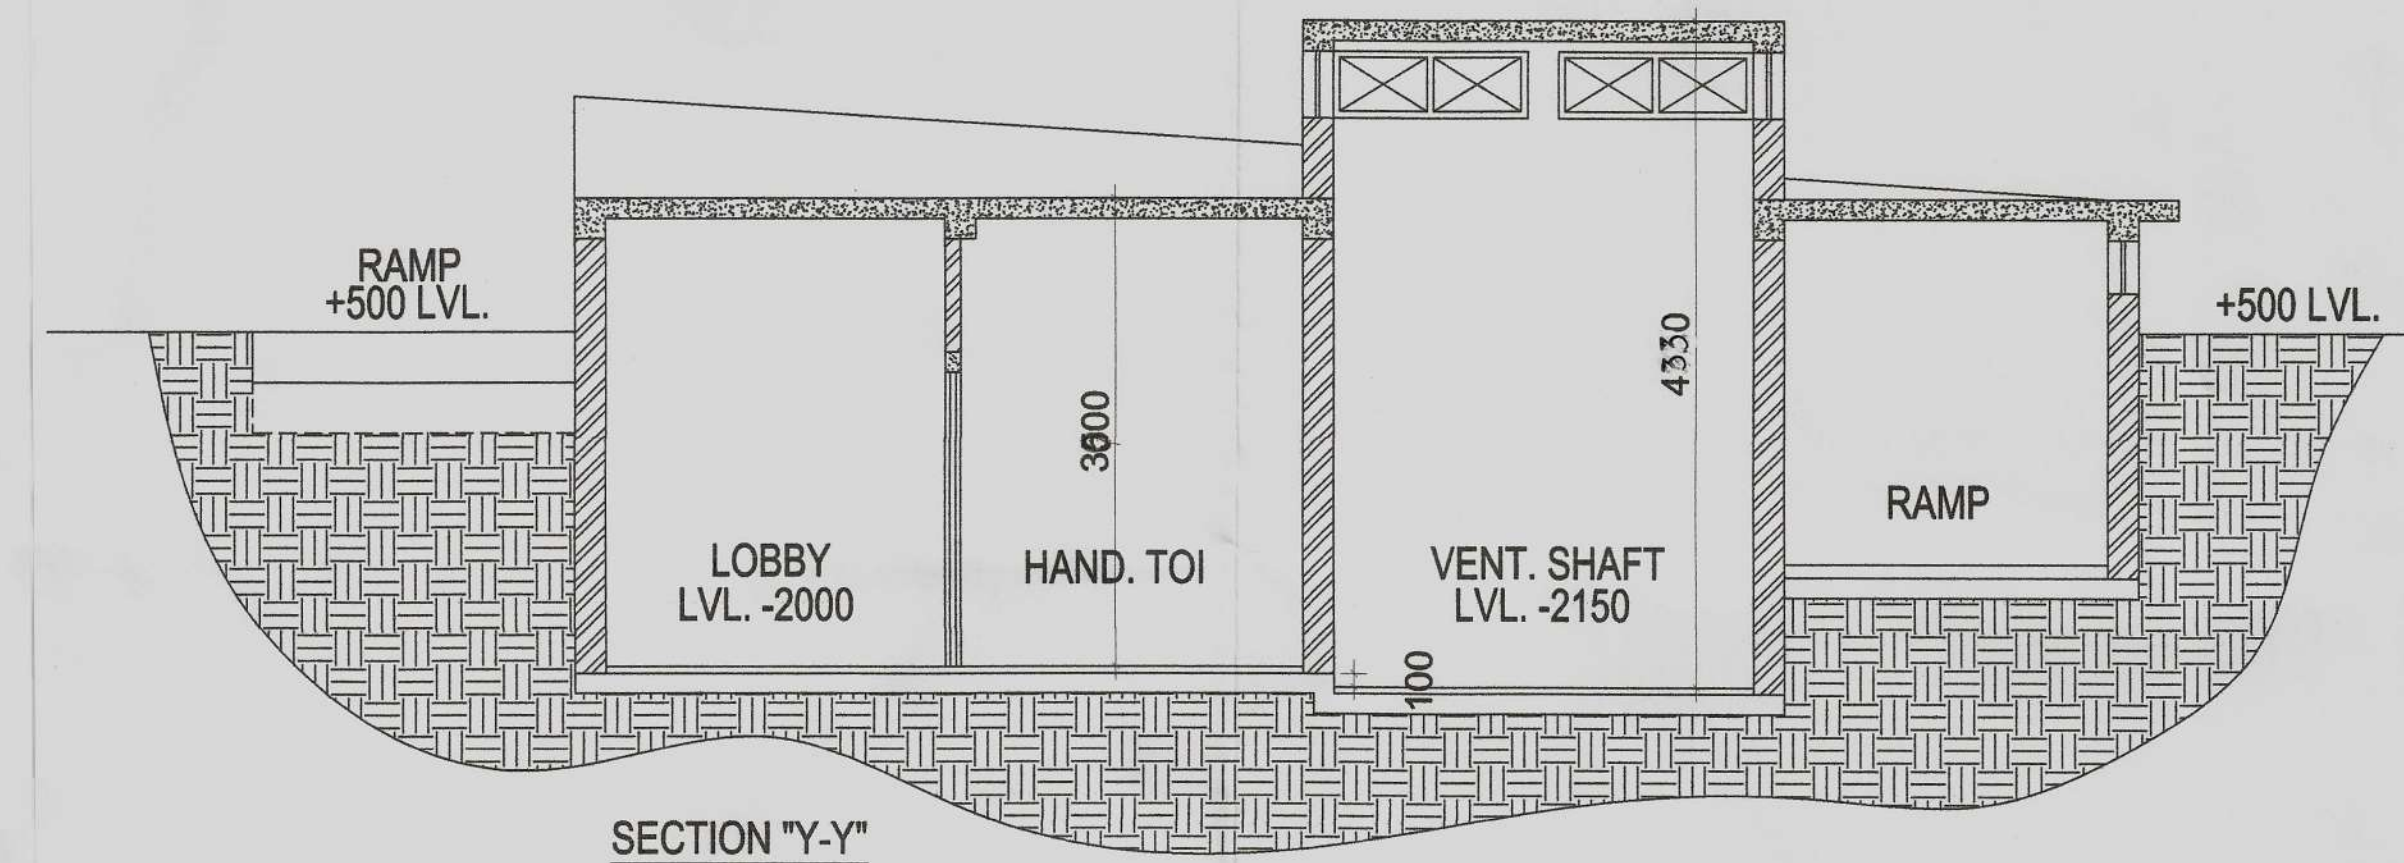


SECTION "Y-Y"

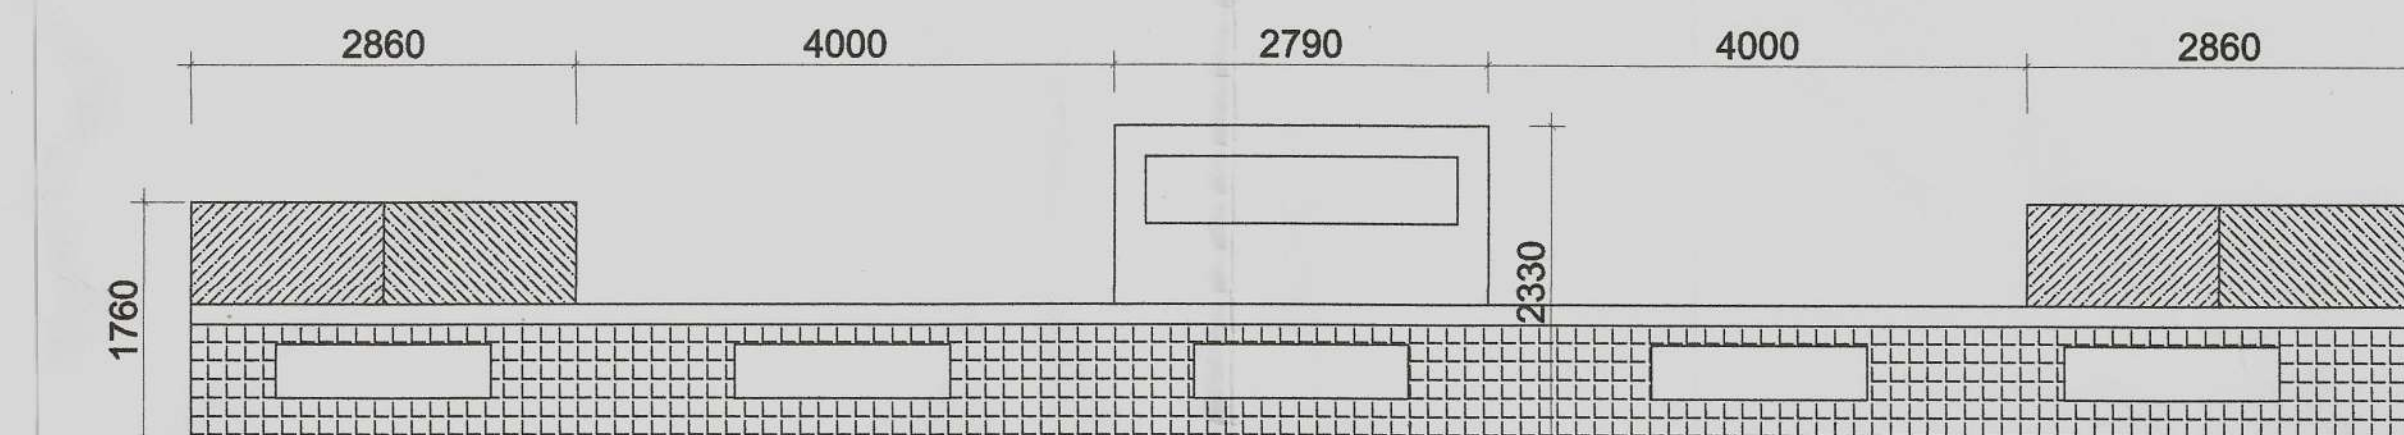

ELEVATION "B-B"

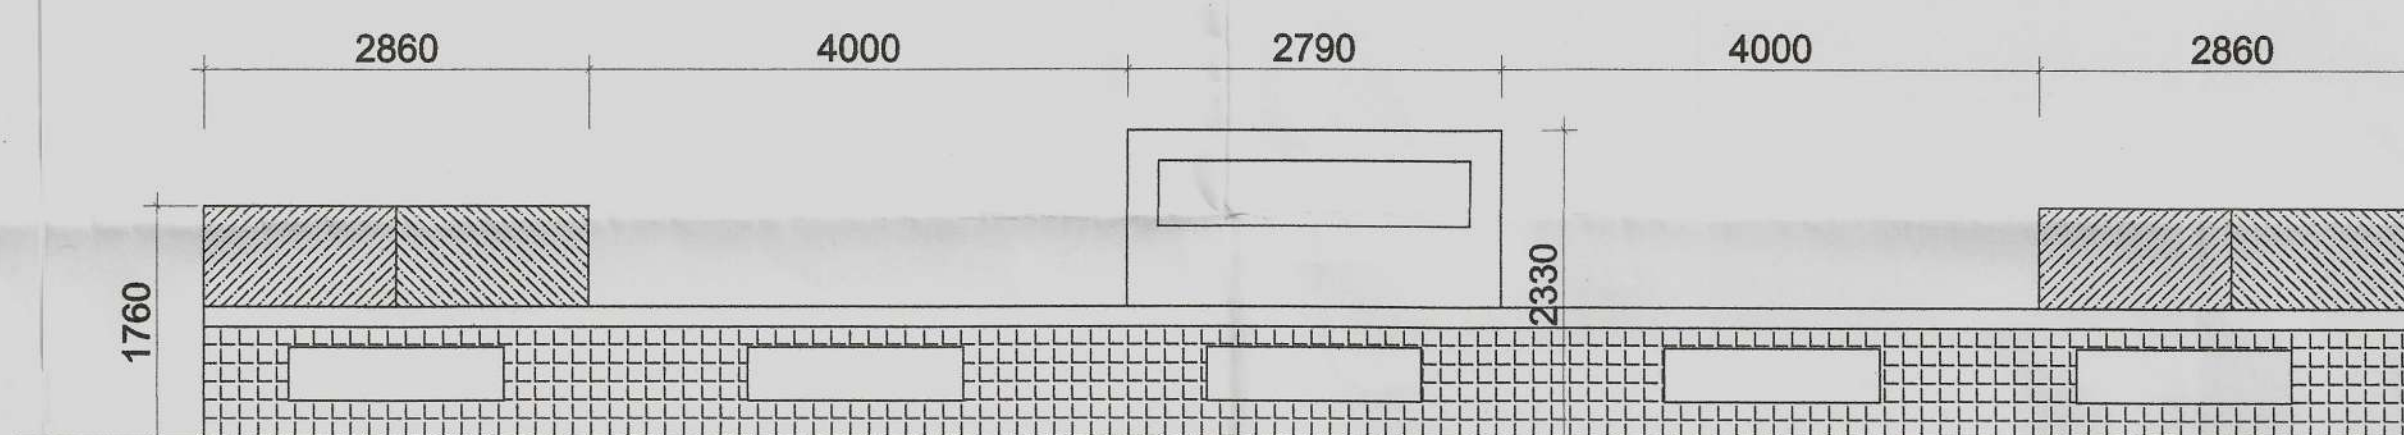

ELEVATION "B-B"

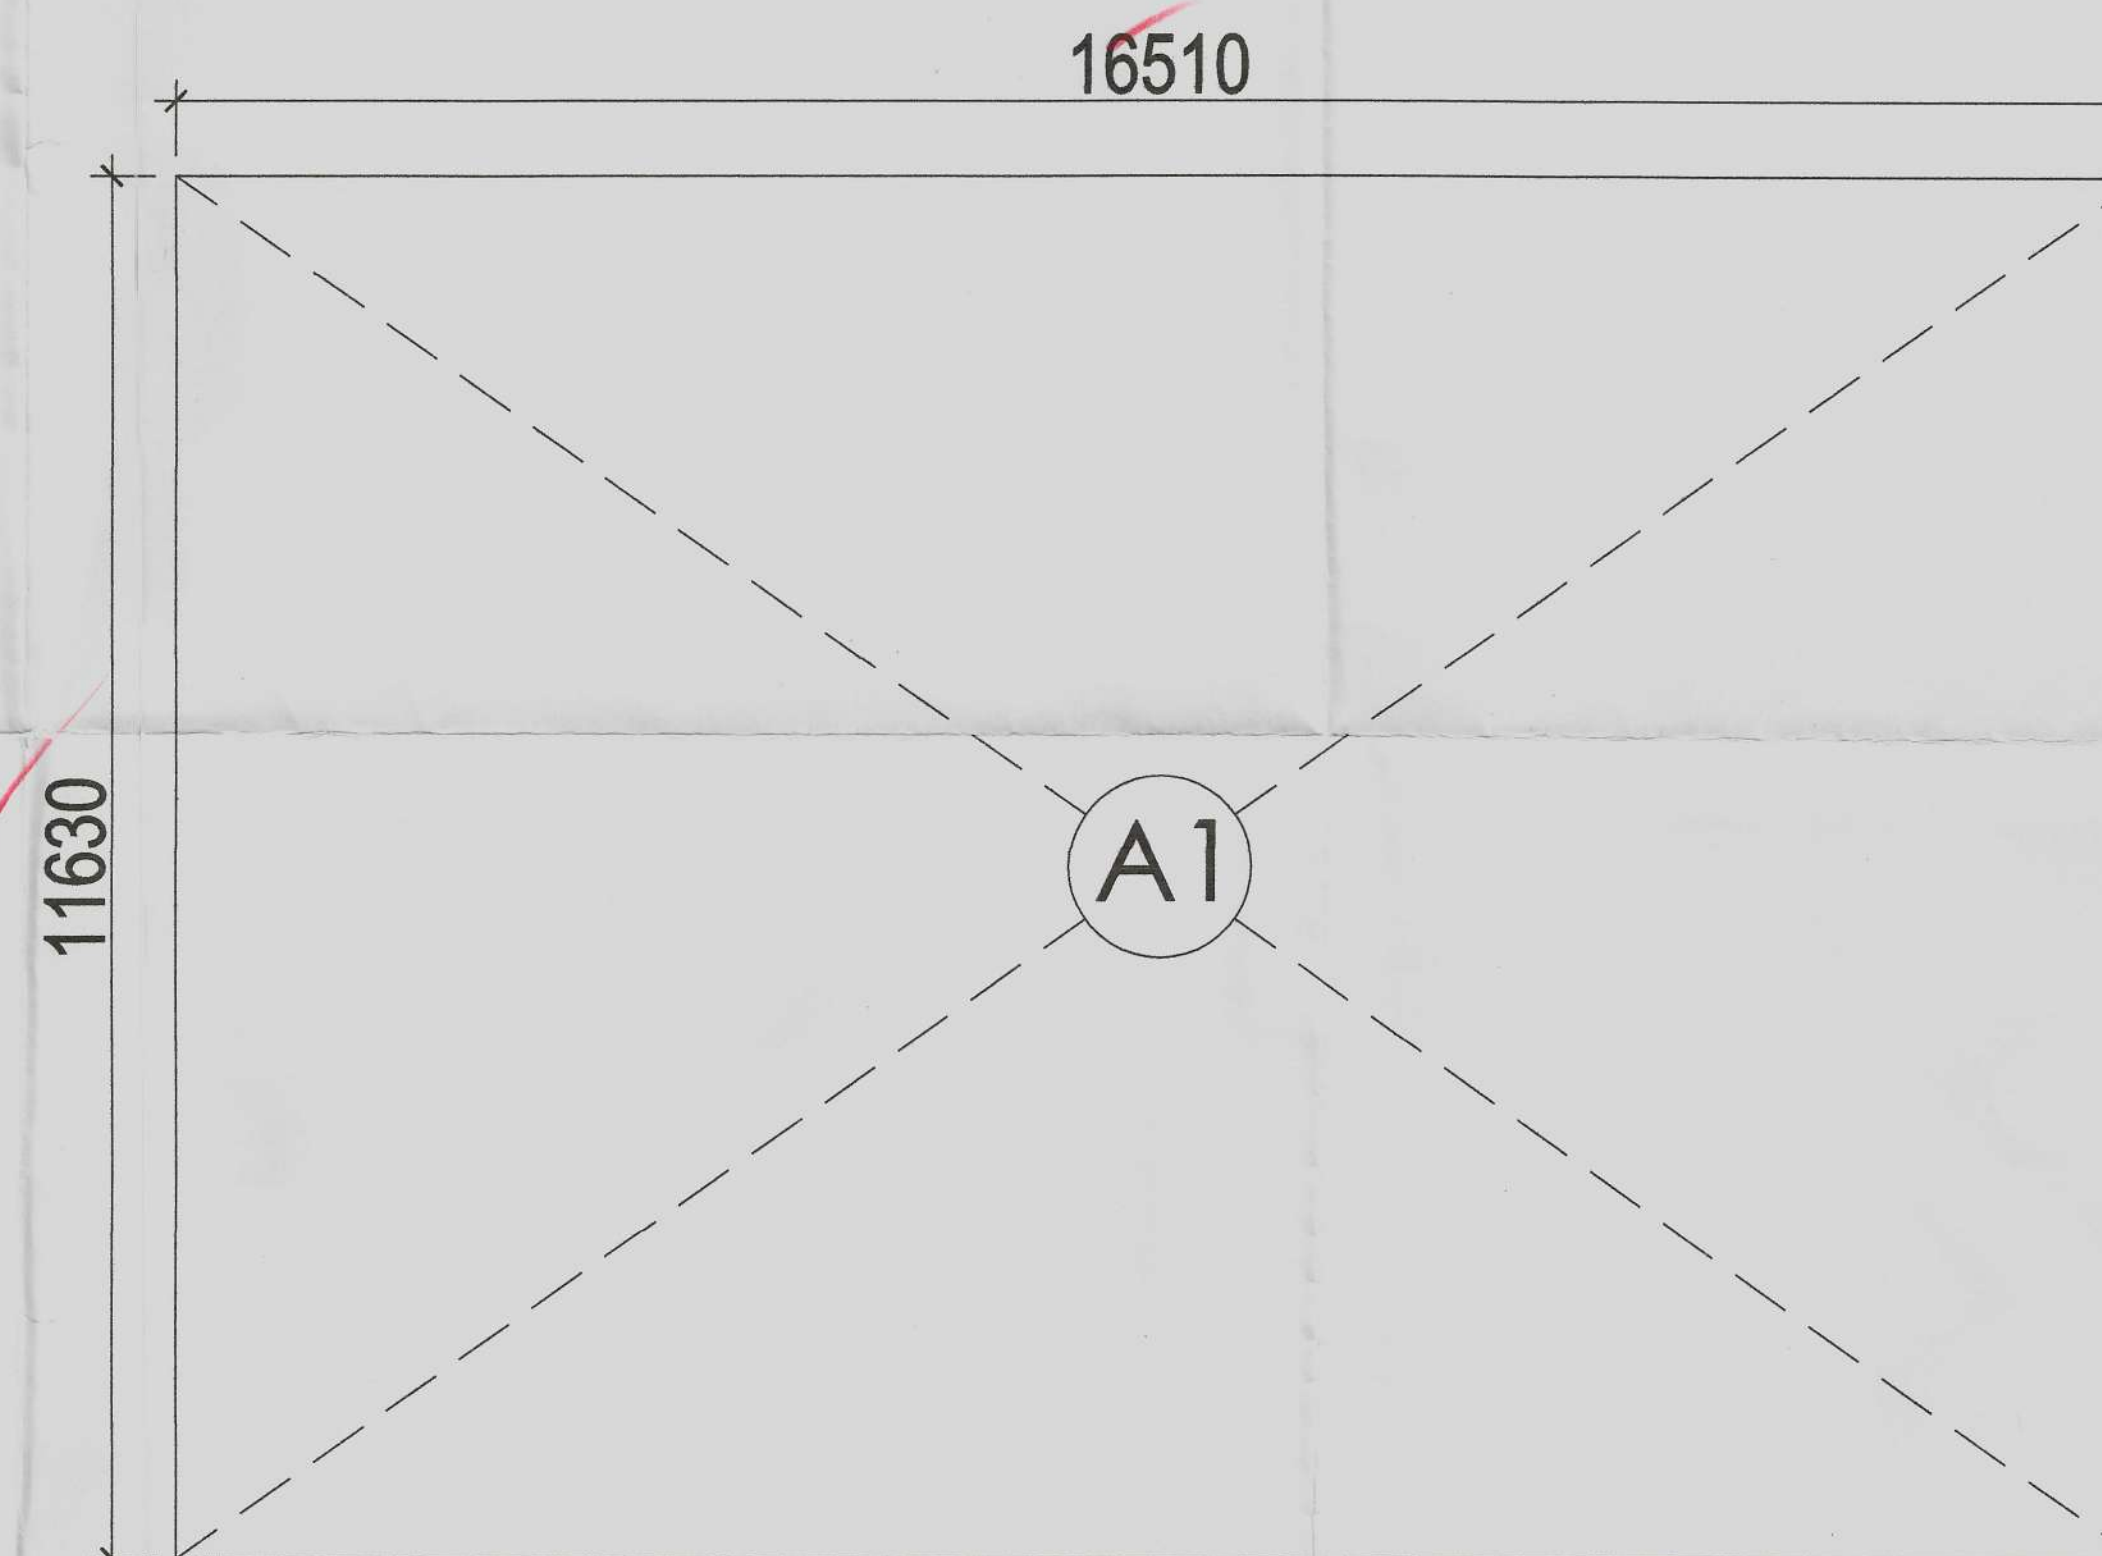

TOILET AREA DIAGRAM

TOILET BLOCK AREA CALCULATION				
Sl No.	Description	Area in Meters		Nos
		L	B	
1	A1	16.510	11.630	1
TOTAL AREA				192.011
TOTAL F.A.R ON TOILET BLOCK				= 192.011

Architect (HQ)
 S.T.P. (HQ) Secretary
 S.T.P. (F) Member B.P.C.
 C.T.P. (Hr.) Chairman B.P.C.
 (BALWANT SINGH) S.D.
 Checked and found ok for Public Health (Internal) Service only subject to comments in forwarding letter No. SE(HQ).....Dated 11/12/17. 229707
 Superintending Engineer (H.Q.) HUDA, Panchkula. 11/12/18

SCHEDULE OF DOORS & WINDOWS

TYPE	SIZE (L X H)	CILL	LINTEL	REMARK
D1	1200 X 2450	--	2450	
D2	1000 X 2450		2450	
D2	800 X 2450		2450	
D2	600 X 2150		2150	
V1	1450 X 500	4250	4750	

PROJECT:

ADDITIONAL AND REVISED BUILDING PLAN OF COMMERCIAL COLONY (MIX LAND USE COMMERCIAL/ RESIDENTIAL) FOR AN ADDITIONAL LAND MEASURING 11.49375 ACRES (LICENCE NO-51 OF 2017 DATED 22/07/2017) AND 0.144 ACRES (LICENCE NO-52 OF 2017 DATED 22/07/2017), TOTAL ADDITIONAL AREA 11.63775 ACRES IN LICENSED COMMERCIAL COLONY (MIX LAND USE COMMERCIAL/RESIDENTIAL) MEASURING 10.6585 ACRES (2.0875+8.571 ACRES, LICENCE NO.17 OF 2012 DATED 02.03.2012 AND LICENCE NO-62 OF 2012 DATED 15/06/2012), THERE BY MAKING THE TOTAL SCHEME AREA 22.29625 ACRES, SECTOR-79, FARIDABAD BEING DEVELOPED BY ROBUST BUILDWELL PVT. LTD.

DRAWING TITLE

TOILET BLOCK

DATE: JAN 2018

SCALE: 1:100

DEALT BY:

CHECKED BY:

ARCHITECT

OWNER

MD. AMANULLAH
 ARCHITECT
 CA NO. 2012/54539



ROBUST BUILDWELL PVT. LTD.

SHEET NO.

76