

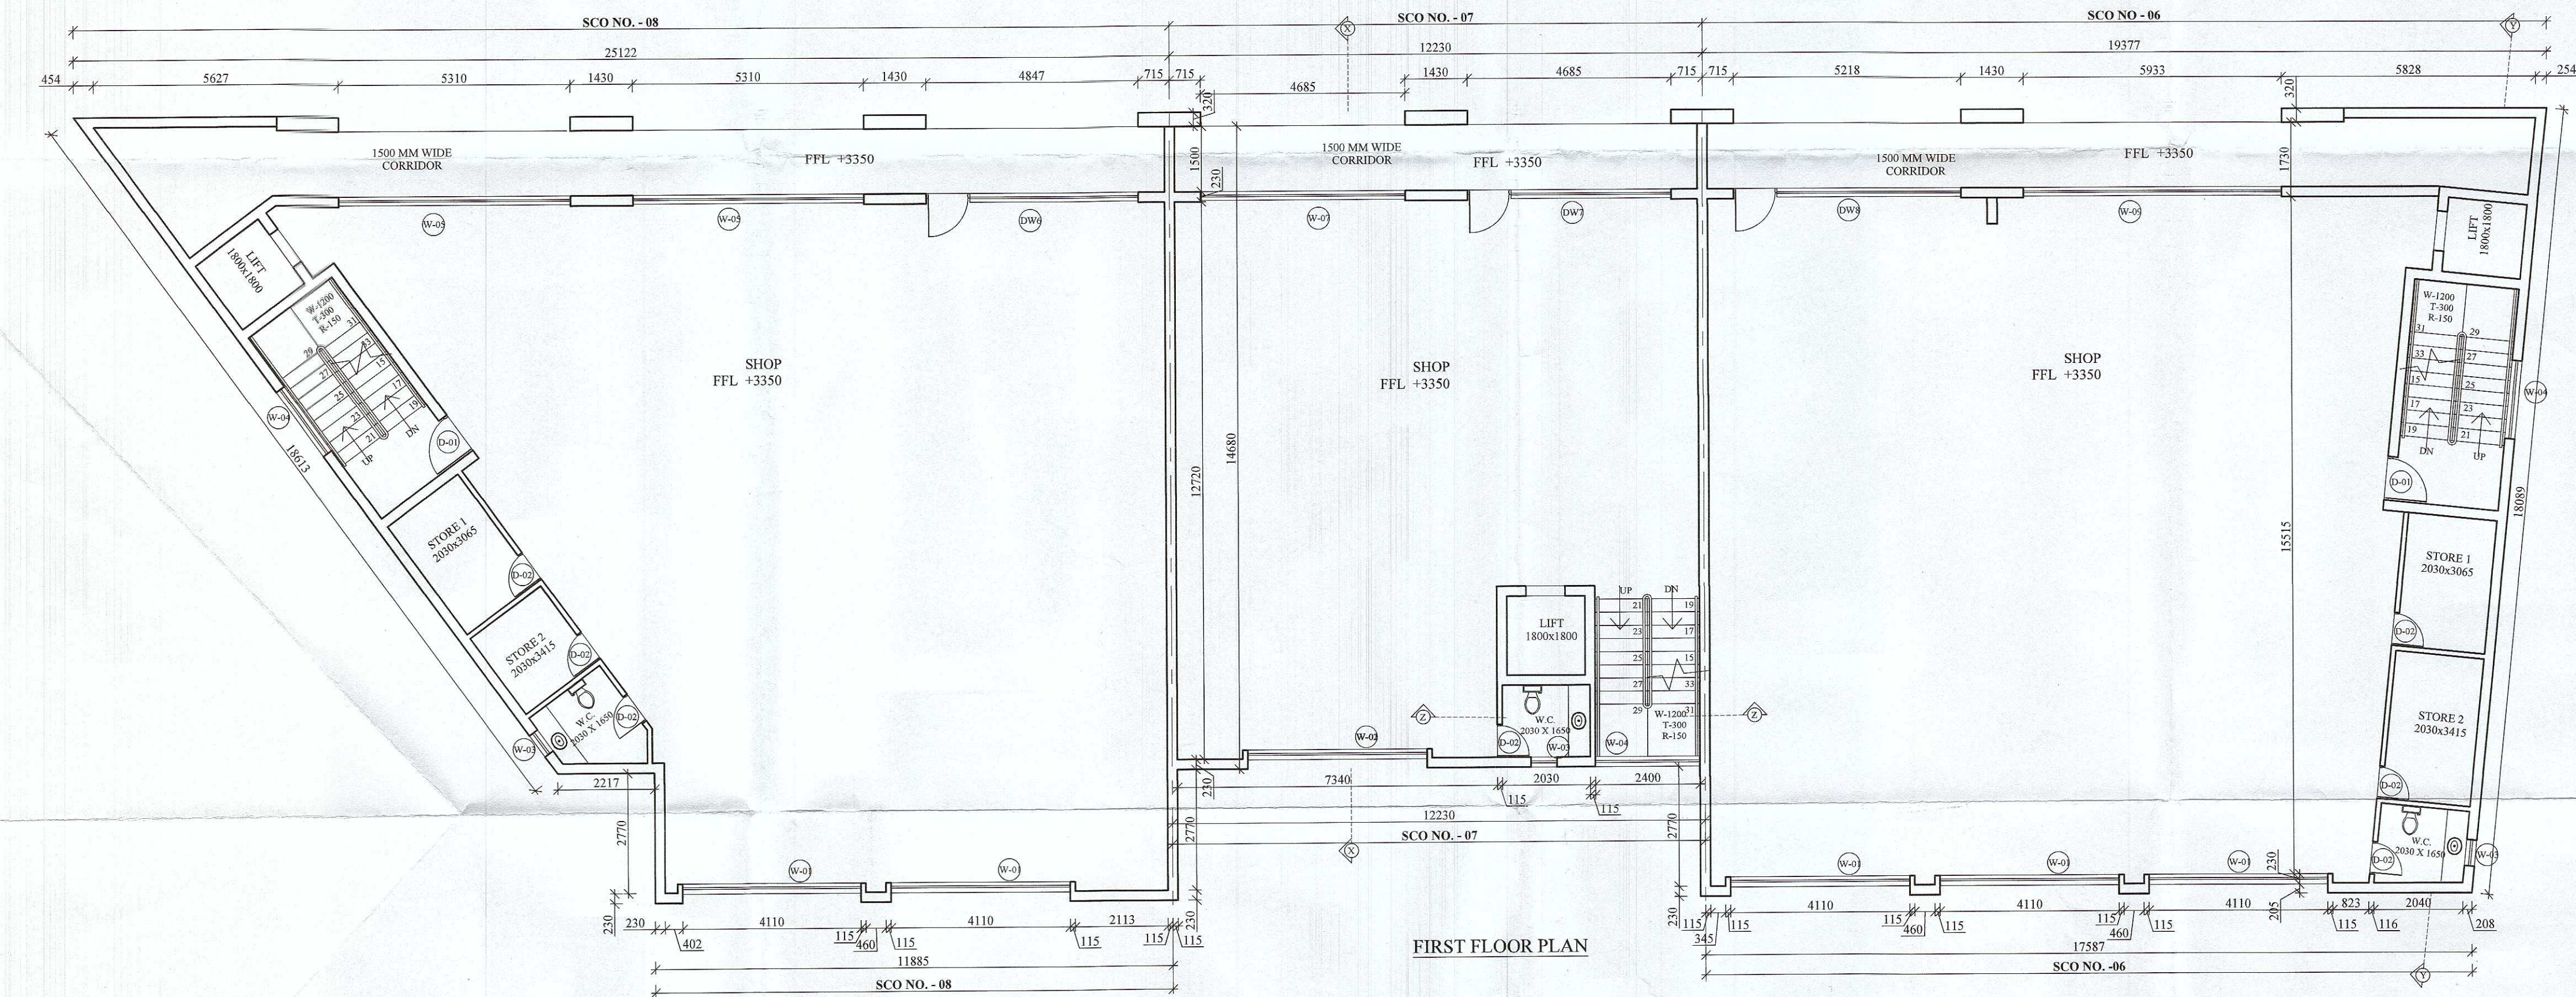


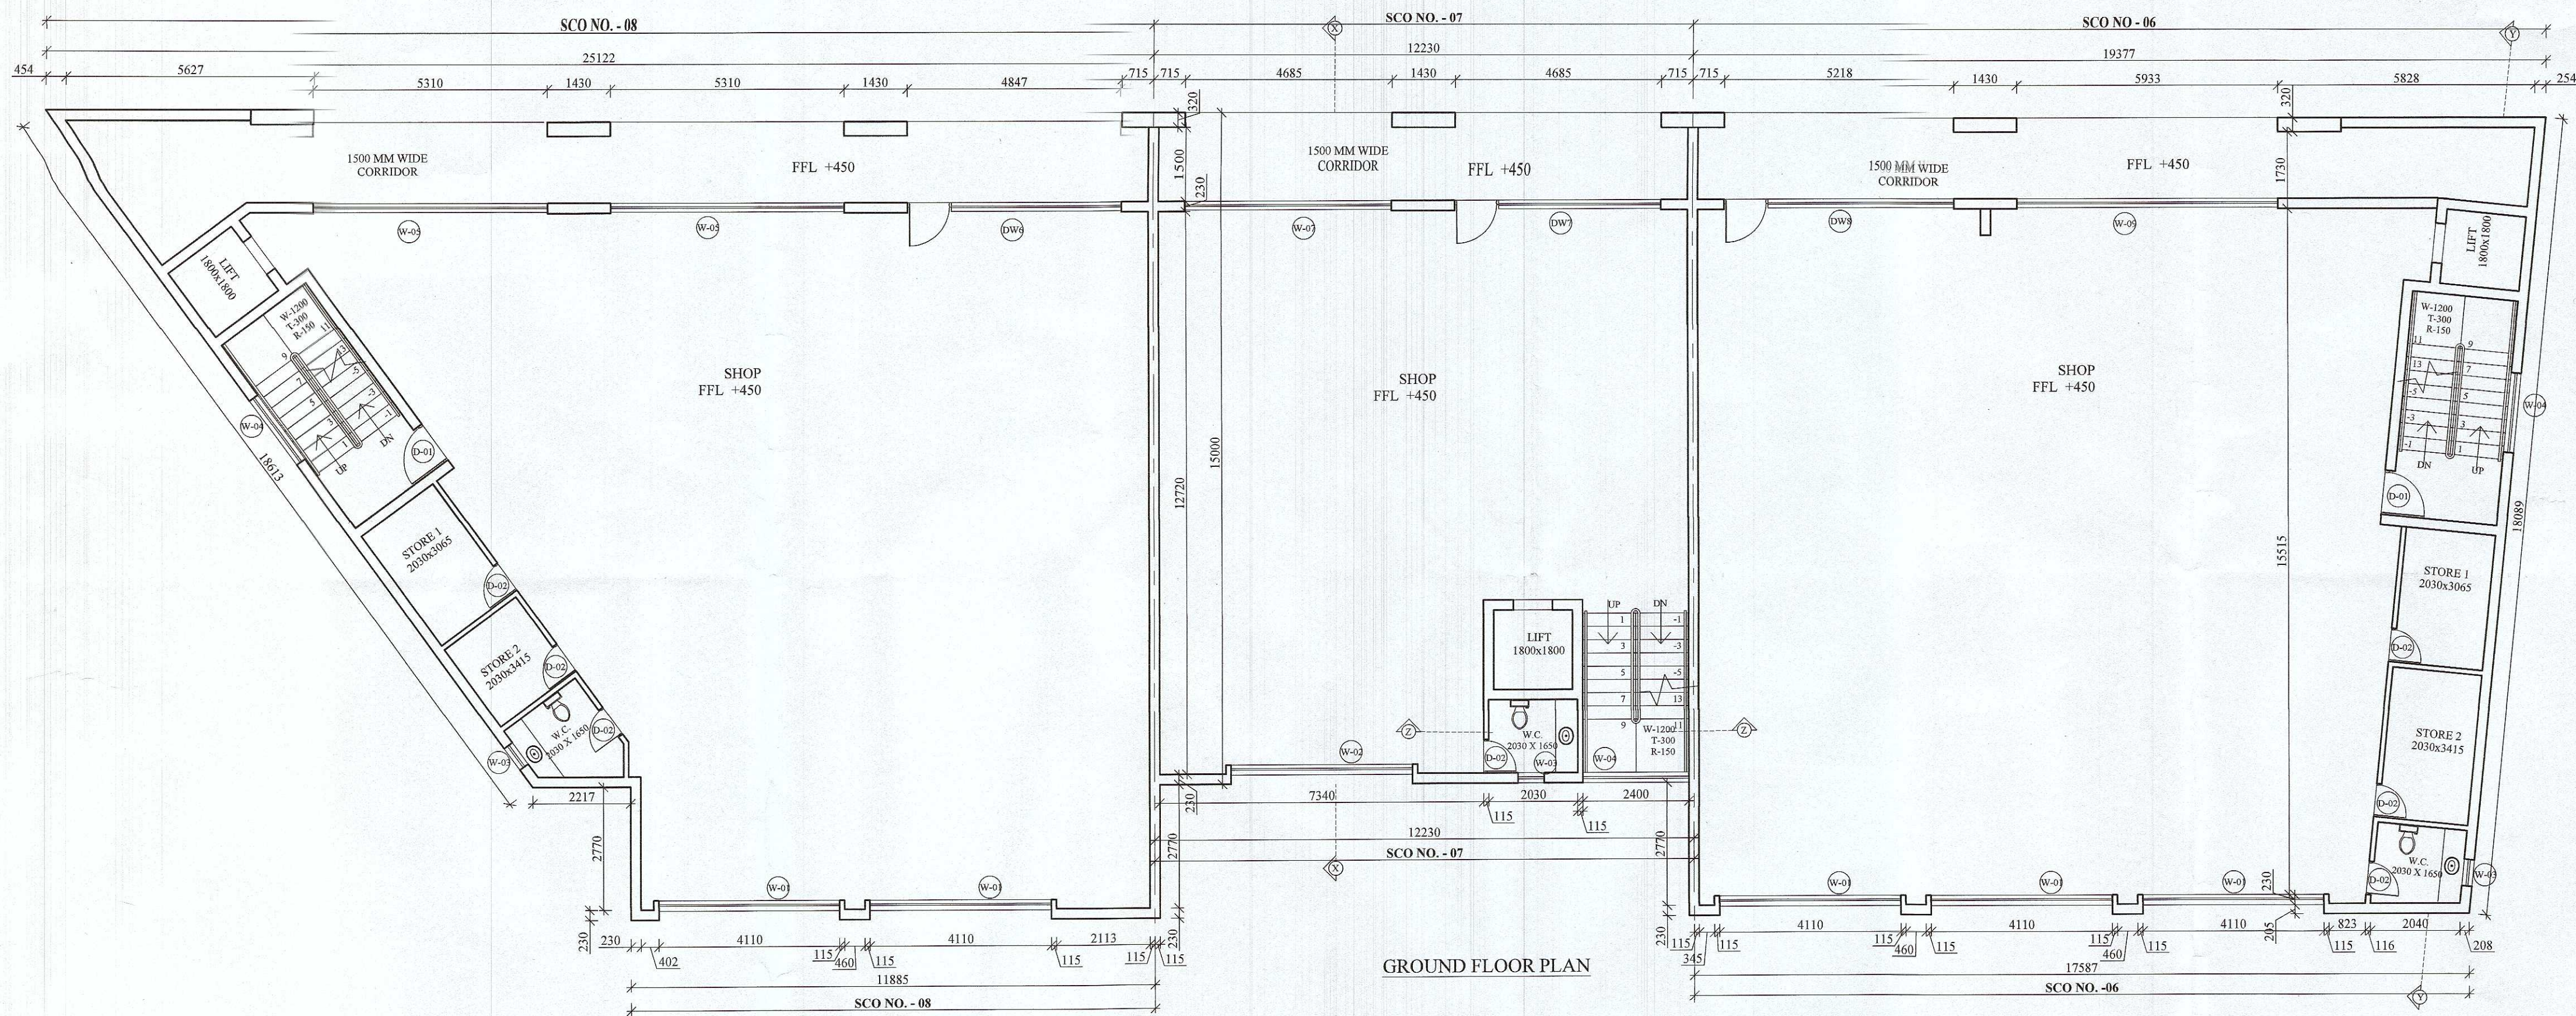

S.NO.	TYPE	SIZE	CILL LEVEL	LINTEL LEVEL
1	D-01	1000 x 2400	---	2400
2	D-02	750 x 2400	---	2400
3	W-01	4110 x 2800	---	2800
4	W-02	5055 x 2800	---	2800
5	W-03	600 x 1200	1200	2400
6	W-04	2400 x 2800	---	2800
7	W-05	5310 x 2800	---	2800
8	DW6	4847 x 2800	---	2800
9	W-07	4685 x 2800	---	2800
10	DW7	4685 x 2800	---	2800
11	DW8	5218 x 2800	---	2800
12	W-09	5933 x 2800	---	2800

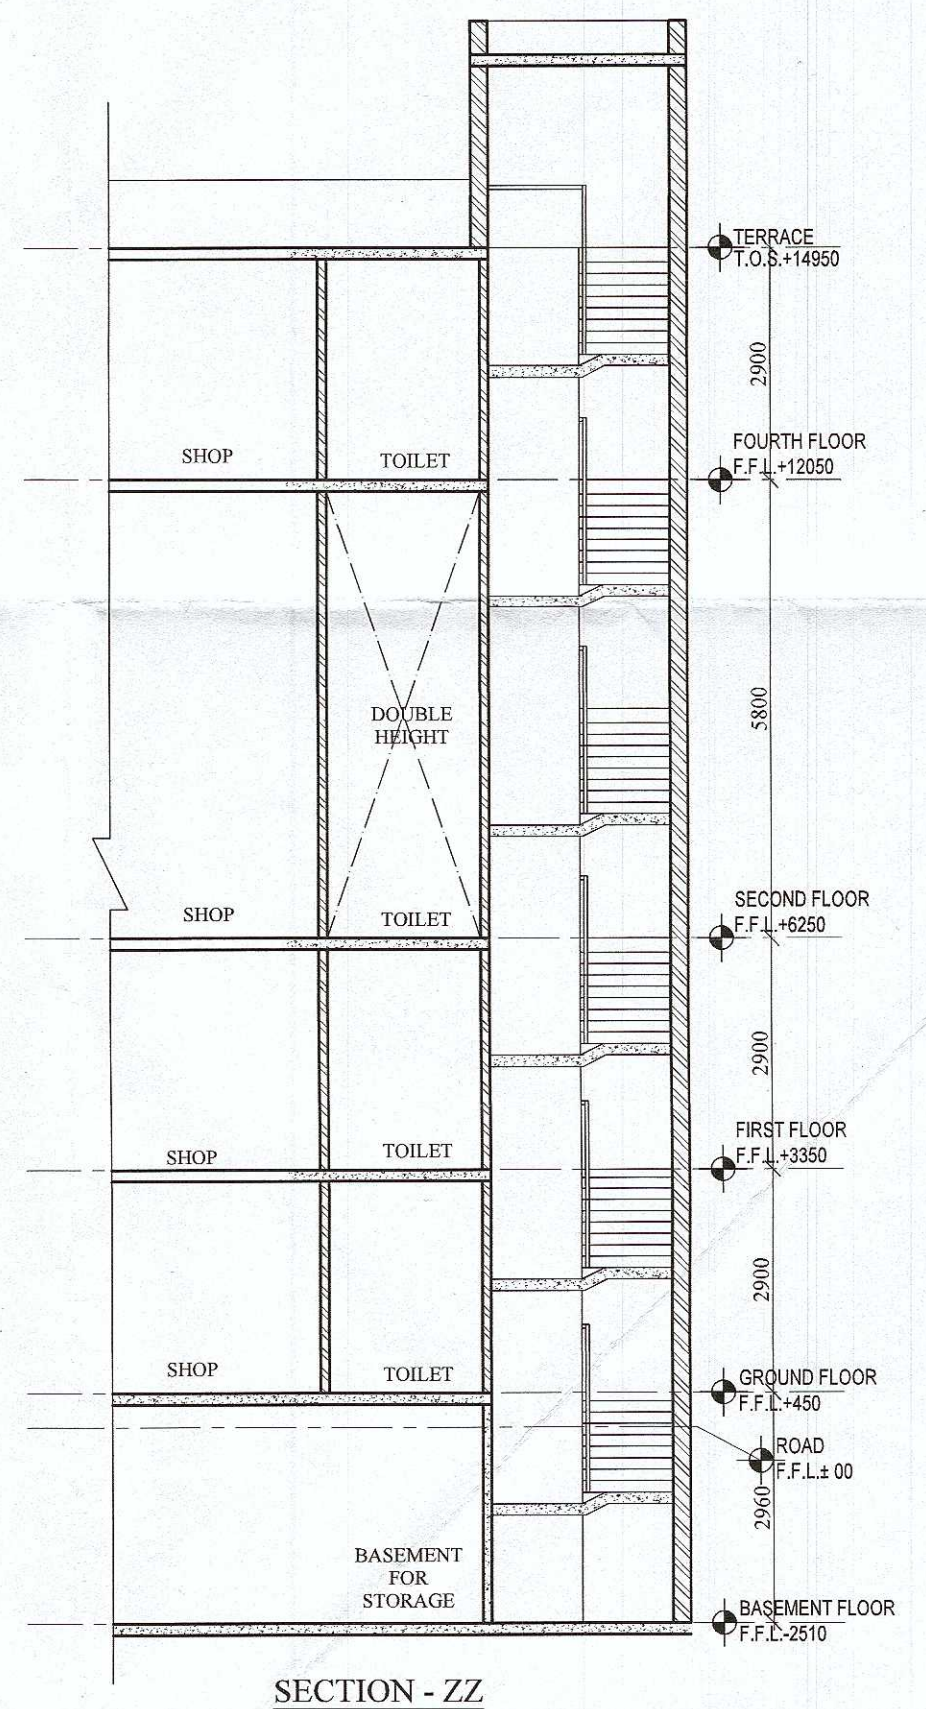

(T.L.SATYAPRAKASH, IAS)
DG, TCP (HR.)

(P.P.SINGH)
CTP (HR.)

(HITESH SHARMA)
STP(M) HQ

(S.K.SEHRAWAT)
DTP(HQ)

(RAJAT CHAUHAN)
ATP (HQ)

(RAJESH DUTT)
JD (HQ)

M/s GILLSON CHITS PVT. LTD. IN COLLABORATION WITH
M/s BRISK INFRASTRUCTURE & DEVELOPERS PVT. LTD.

REVISED STANDARD DESIGN COMMERCIAL PLOTTED COLONY OVER
AN AREA MEASURING 3.6423 ACRES IN THE REVENUE ESTATE OF
VILLAGE- CHAUMA IN SECTOR -109, GURUGRAM- MANESAR URBAN
COMPLEX

		PLANS & ELEVATIONS	
		SHEET	SCO NO. -
OWNER'S SIGNATURE		scale-N.T.S.	06 TO 08
Ar. Abhishek Goyal [B. Arch. M. Plan (Housing)] Reg. No. CA/2016/79479 Mob: 9569556600 arabhishekgoyal2016@gmail.com		ARCHDECK ASSOCIATES #587, SECTOR-27, GURUGRAM-122001 Email id: info@archdeckassociates.com Contact: +91-9969556600	
ARCHITECT'S SIGNATURE		DRG. NO.	

This is a PROVISIONAL APPROVED SCO
only for purpose of inviting
objection from the general public

DRG. NO.: DGTQ 955(WII) DT 28-08-13