




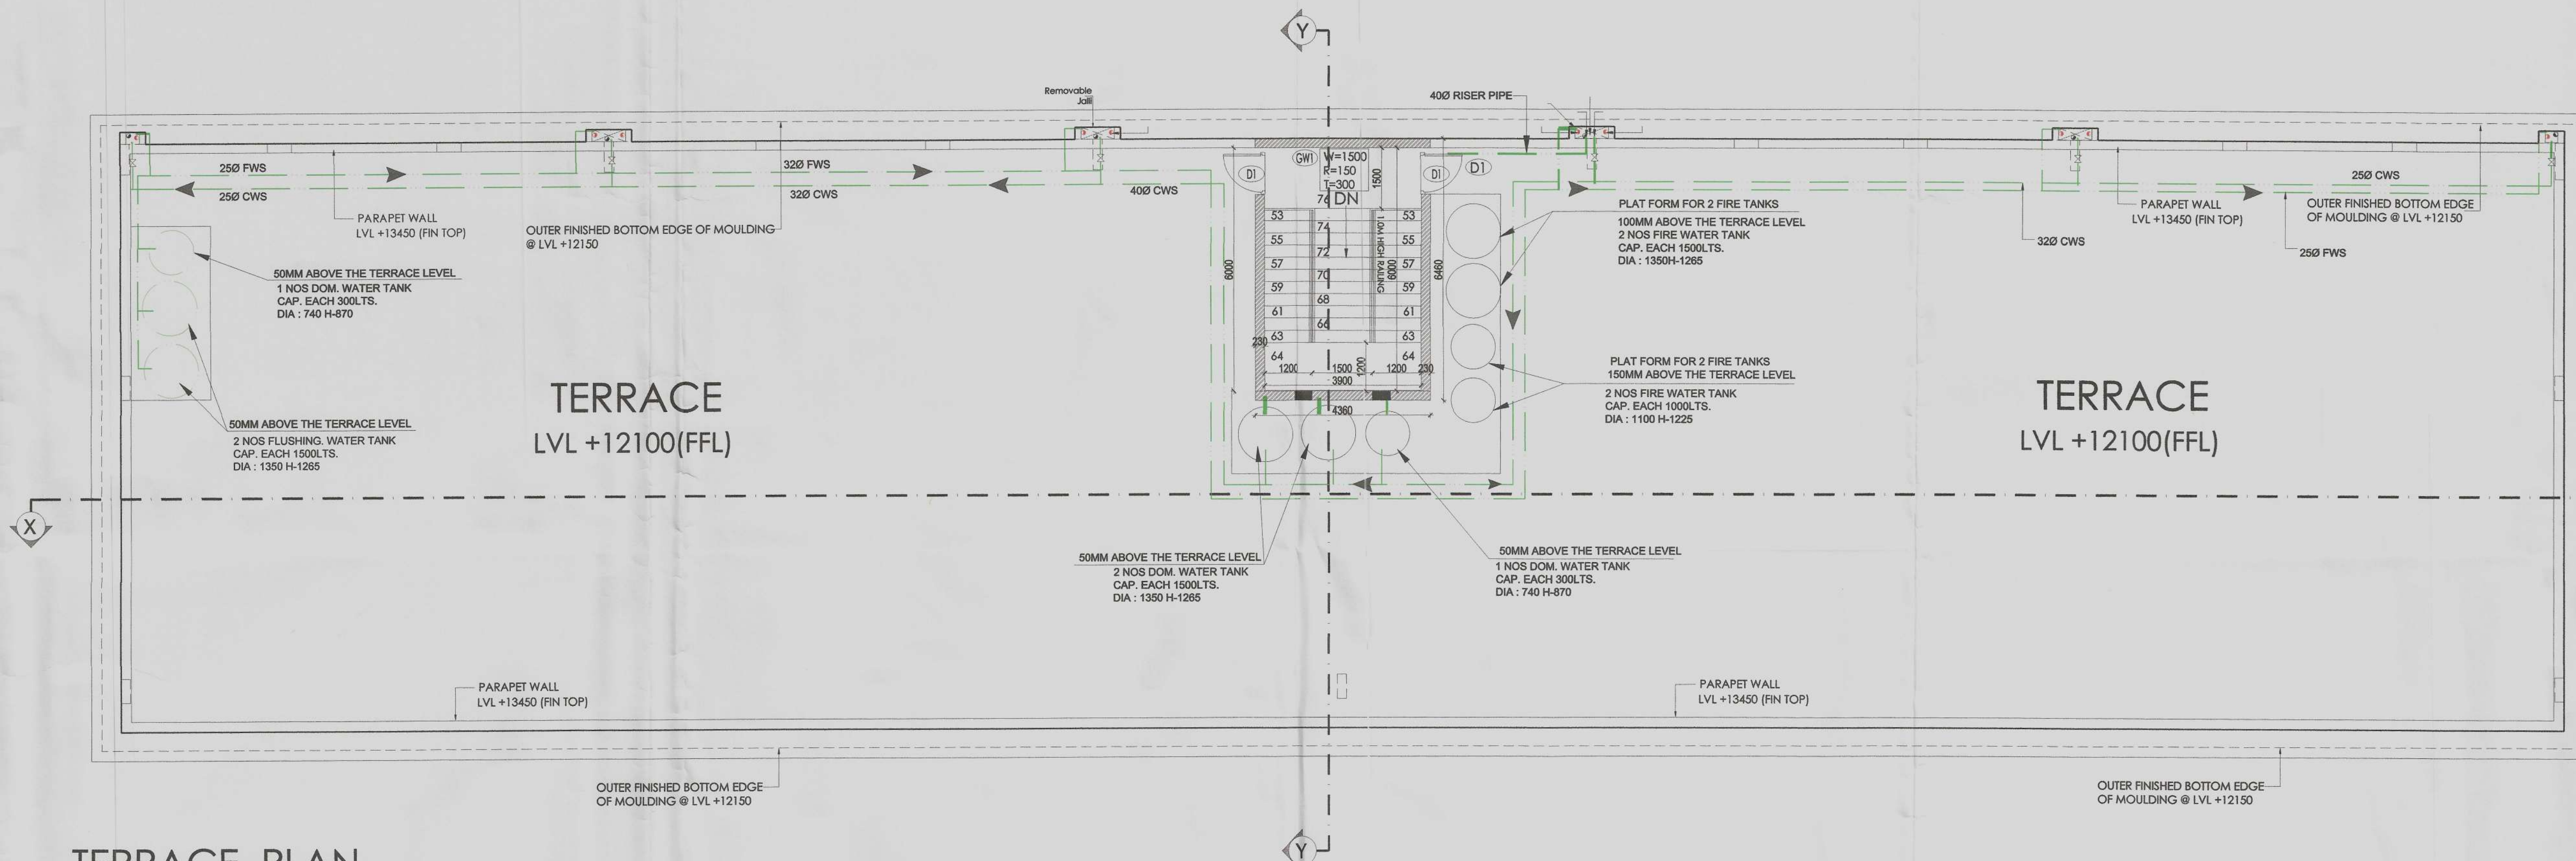

TERRACE PLAN

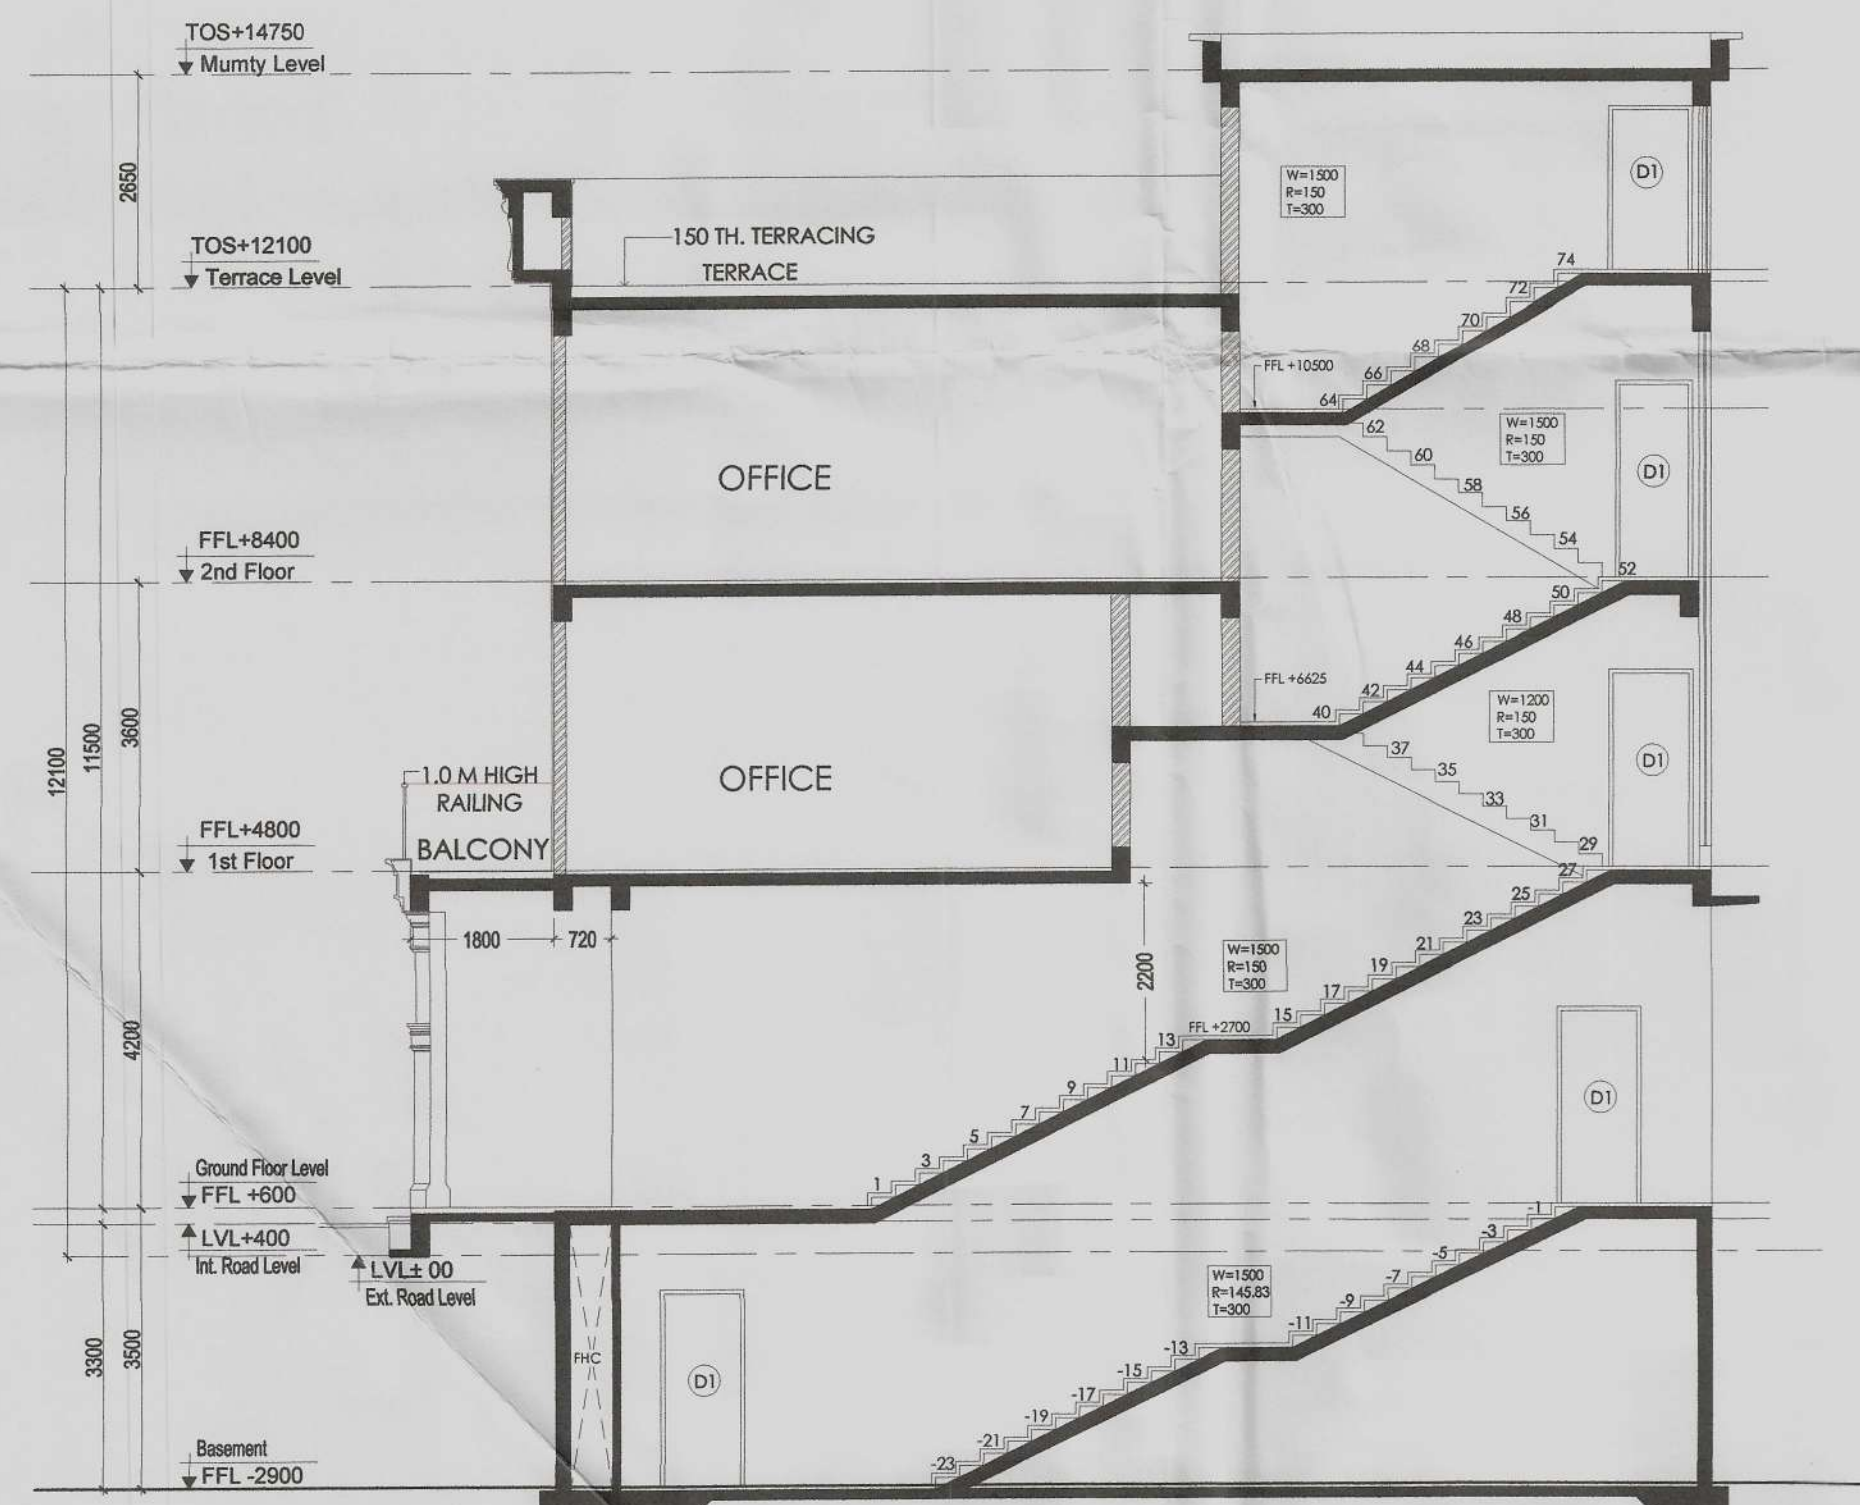


SECTION - YY

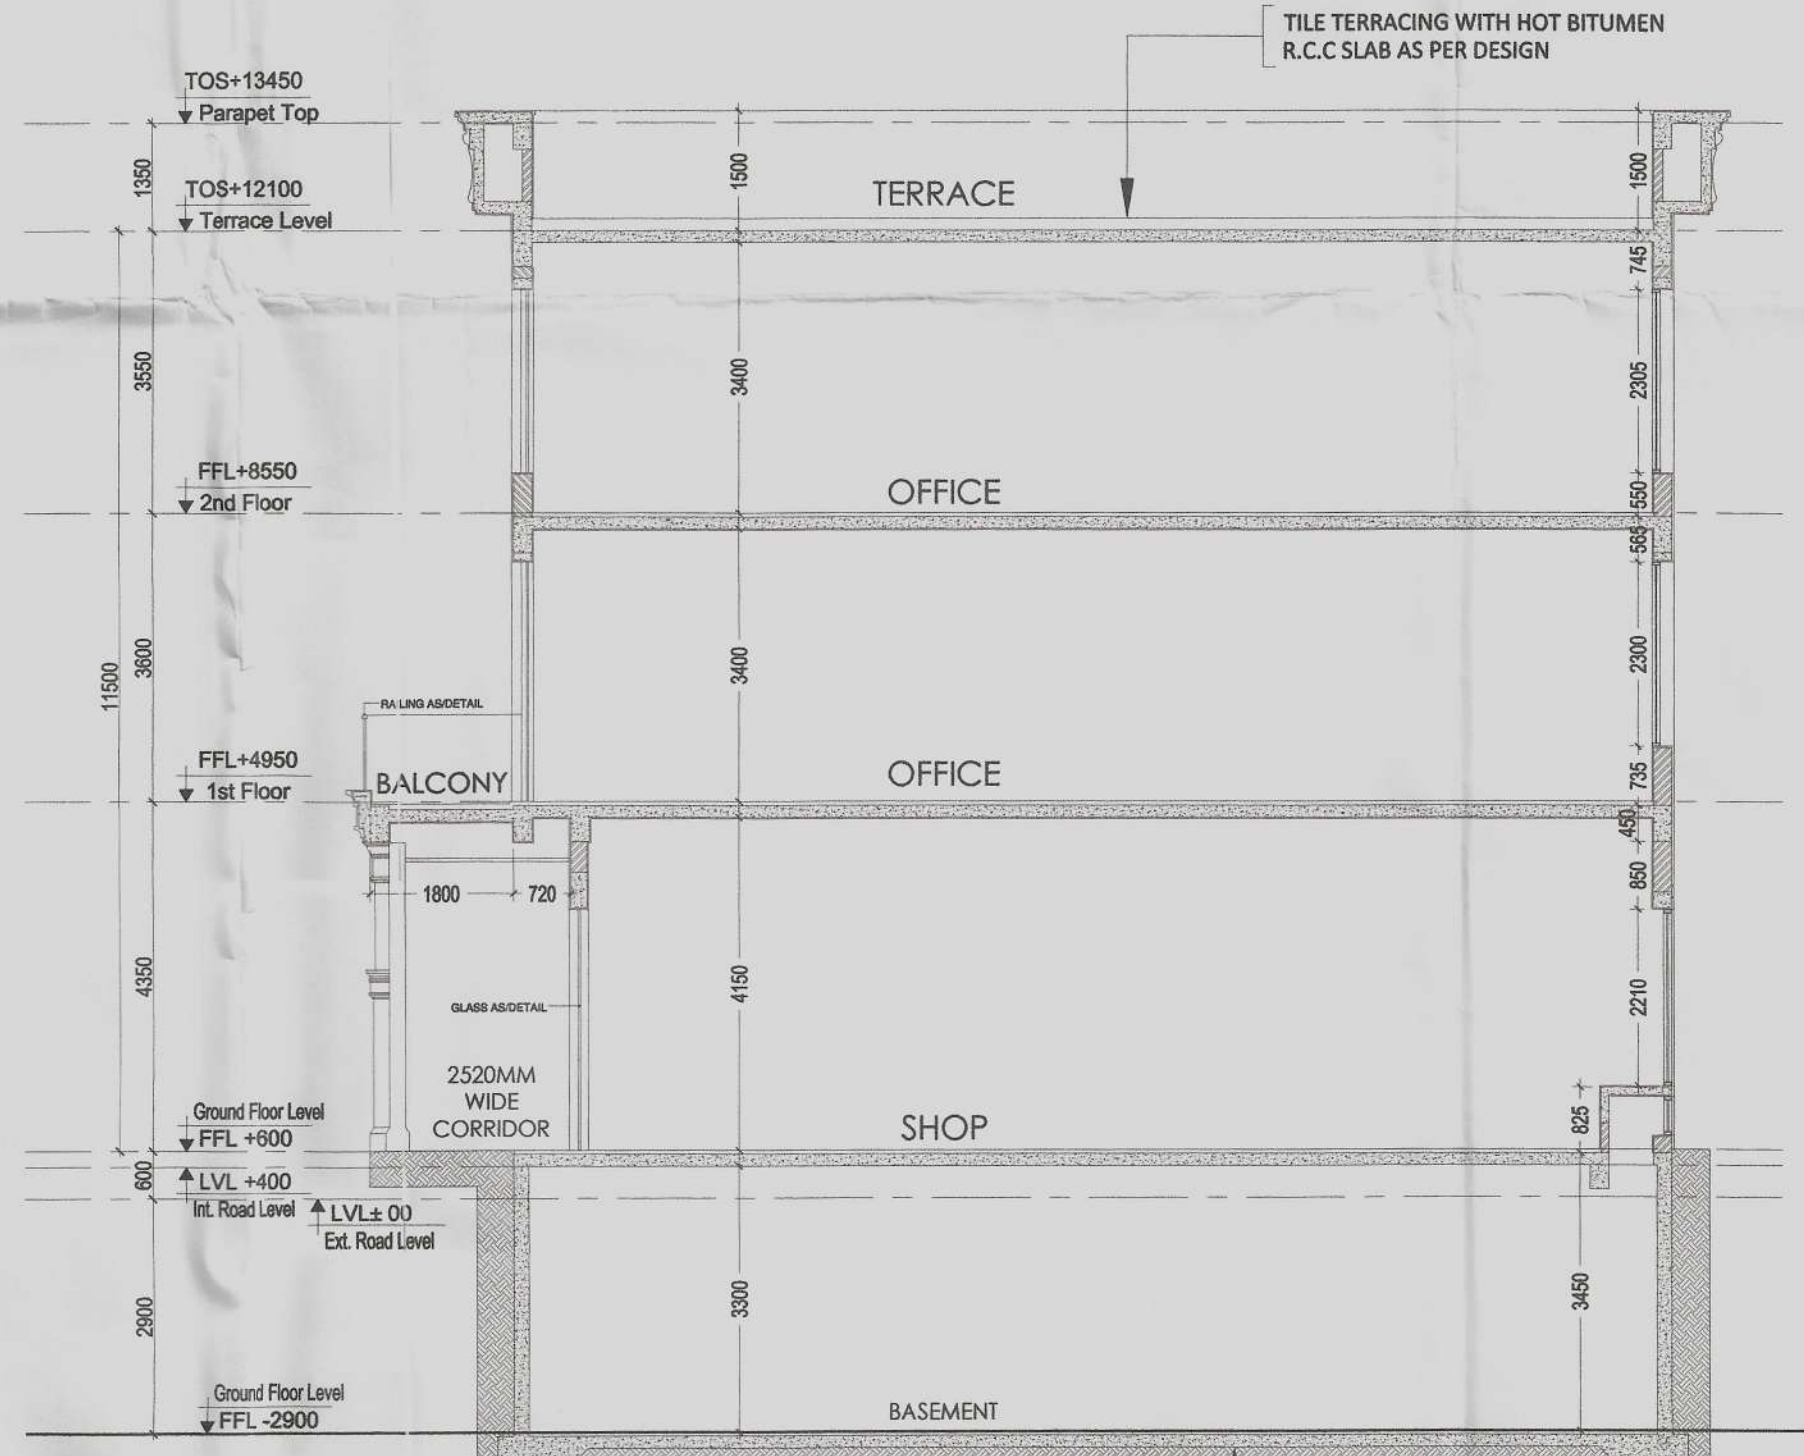

SECTION



SIDE ELEVATION

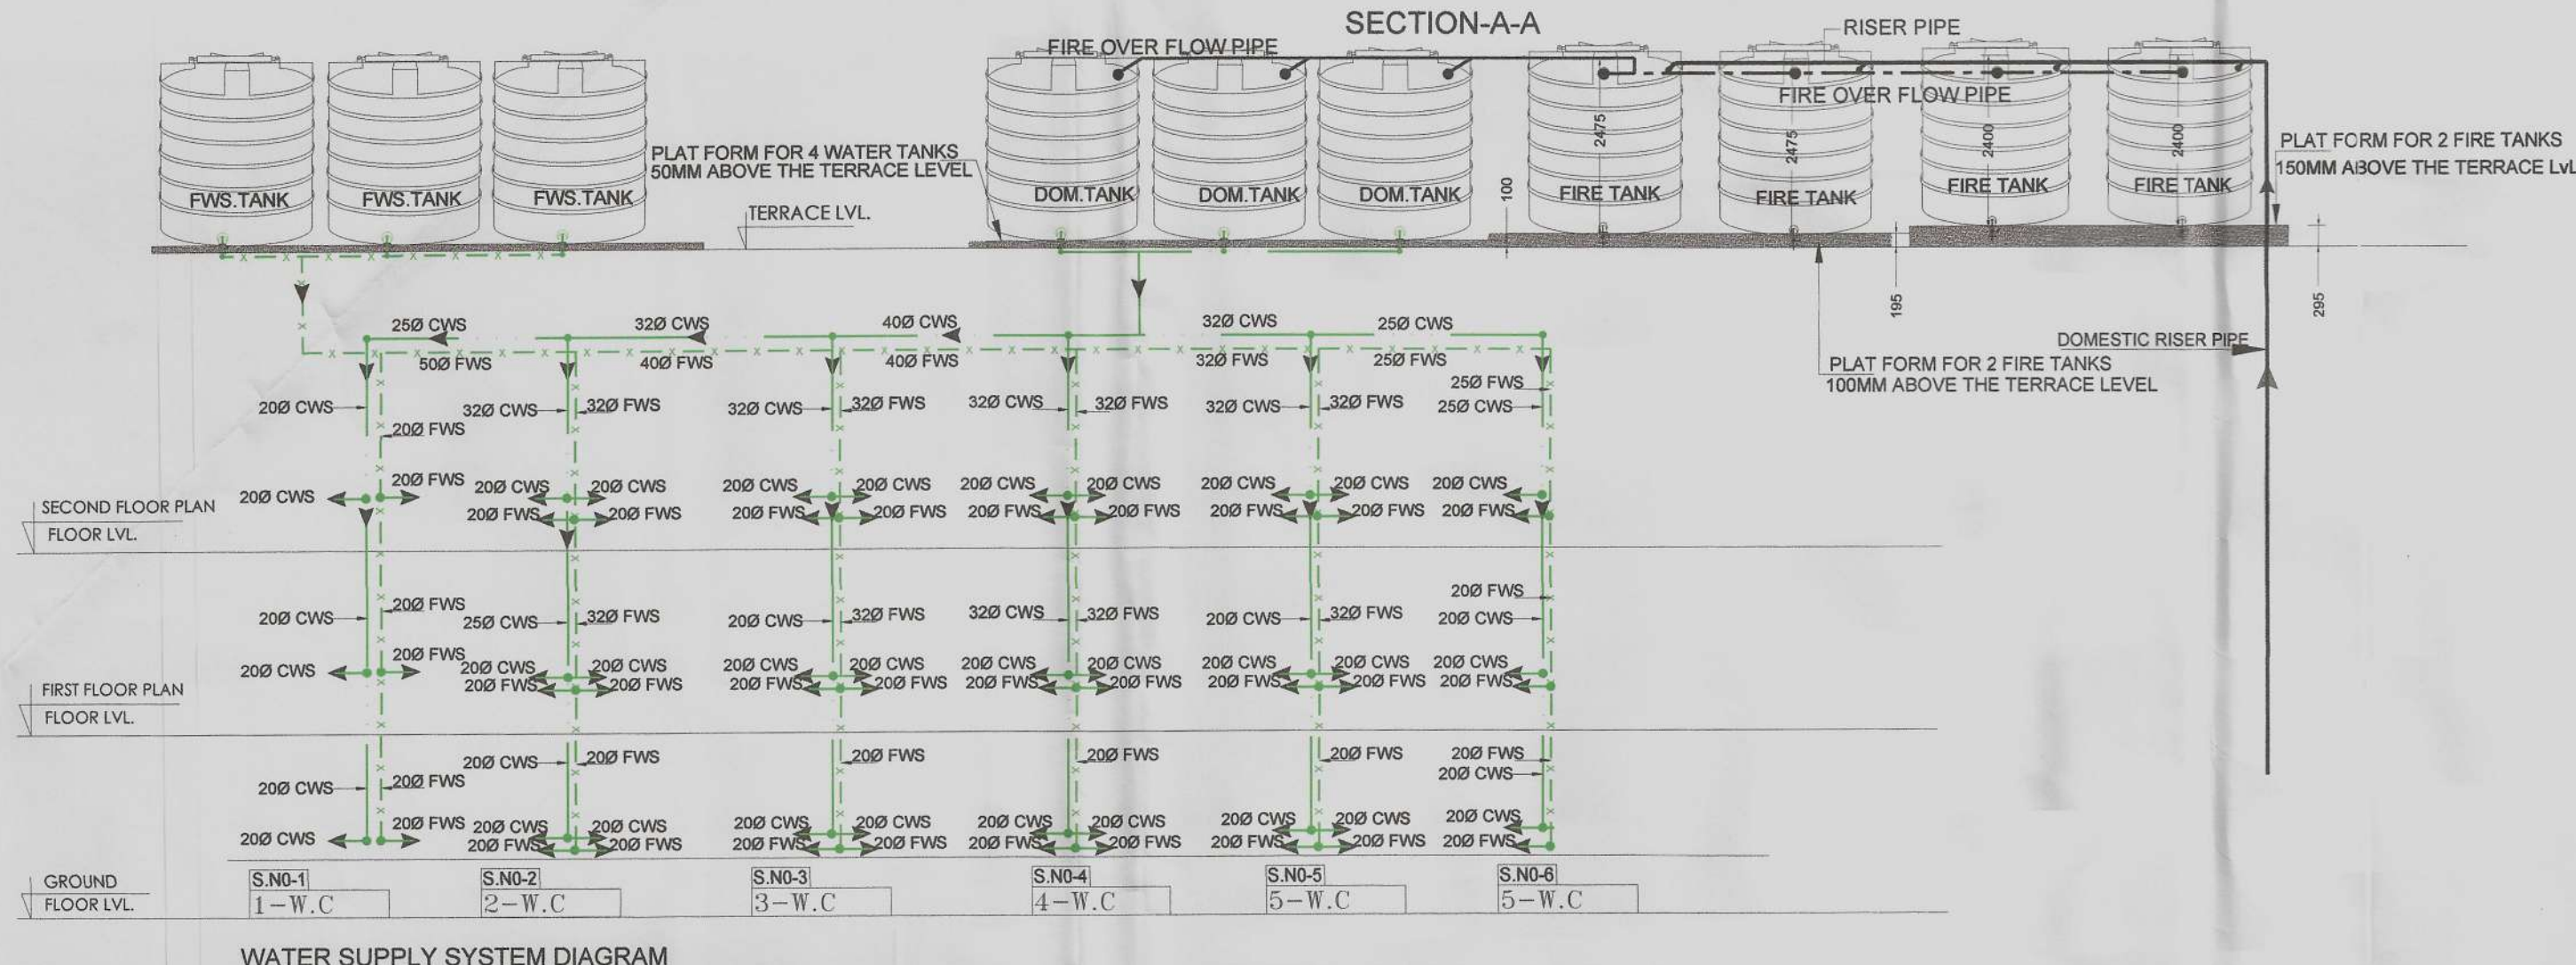

WATER SUPPLY SYSTEM DIAGRAM

- NOTES : (Plumbing)**
- COLD/HOT WATER SUPPLY PIPE MATERIAL
 - FOR INSIDE W.C - CPVC PIPES AND FITTINGS
 - FOR SHAFT / TERRACE - G.I. (CLASS B)
 - SOIL / WASTE / VENT / RAIN WATER PIPE MATERIAL
 - UPTO 65 MM DIA PIPE - UPVC (6 KG/50 CM) AS PER IS : 4885 (SUITABLE FOR SOLVENT CEMENT JOINT)
 - 75/ 90/ 110/ 160 MM DIA PIPE - UPVC SWR (TYPE B) AS PER IS : 13592 & IS : 14735 (SUITABLE FOR RUBBER RING JOINT)
 - 75/ 90/ 110/ 160 MM DIA PIPE - UPVC SWR (TYPE B) AS PER IS : 13592 & IS : 14735 (SUITABLE FOR SOLVENT JOINT)
 - ALL THE FLOOR TRAPS WHICH ARE DIRECTLY CONNECTED TO PIPE AND MANHOLE SHALL STRICTLY BE OF DEEP SEAL TYPE (60 MM SEAL).
 - THE SLOPE OF TERRACE FROM RIDGE LINE TOWARDS RAIN WATER PIPES SHALL BE 1 IN 150.
 - NO PIPE SHALL DAMAGE THE COLUMN AND BEAM
 - DRAINAGE PIPE FROM UTILITY BALCONY (WHICH HAS WASHING MACHINE) SHALL BE CONNECTED TO THE GULLY TRAP AT GROUND

LEGEND : (Plumbing)	
S. No.	DESCRIPTION
1.	110 mm OD uPVC SOIL AND VENT PIPE
2.	110mm OD uPVC WASTE AND VENT PIPE
3.	COLD WATER SUPPLY PIPE
4.	FLUSHING SUPPLY PIPE
5.	FLUSHING RISER PIPE
6.	250 COLD WATER RISER PIPE TO FILL O.H.T
7.	110mm OD uPVC RAIN WATER PIPE
8.	ISOLATING VALVE
9.	'P' TRAP WITH GRATING
10.	FLOOR DRAIN (ELBOW 40mm X 40mm) WITH GRATING

PROJECT :

ADDITIONAL AND REVISED BUILDING PLAN OF COMMERCIAL COLONY (MIX LAND USE COMMERCIAL/ RESIDENTIAL) FOR AN ADDITIONAL LAND MEASURING 11.49375 ACRES (LICENCE NO-51 OF 2017 DATED 22/07/2017) AND 0.144 ACRES (LICENCE NO-52 OF 2017 DATED 22/07/2017) , TOTAL ADDITIONAL AREA 11.63775 ACRES IN LICENSED COMMERCIAL COLONY (MIX LAND USE COMMERCIAL/RESIDENTIAL) MEASURING 10.6585 ACRES (2.0875+8.571 ACRES, LICENCE NO.17 OF 2012 DATED 02.03.2012 AND LICENCE NO-62 OF 2012 DATED 15/06/2012), THERE BY MAKING THE TOTAL SCHEME AREA 22.29625 ACRES, SECTOR-79, FARIDABAD BEING DEVELOPED BY ROBUST BUILDWELL PVT. LTD.

DRAWING TITLE

SCO NO. (155 to 164), (210 to 212) & (214 to 220) = 20 No's
TERRACE , ELEVATION & SECTIONS
 (POCKET-6A & 6B)

DATE : JAN 2018
 DEALT BY :
 ARCHITECT :
 OWNER :
 CHECKED BY :
 SCALE : 1 : 100
 MEMBER B.P.C.

MD. AMANULLAH
 ARCHITECT
 CA NO. 2012/54539

WORLD STREET
 ROBUST BUILDWELL PVT. LTD.

SHEET NO. **63.**