




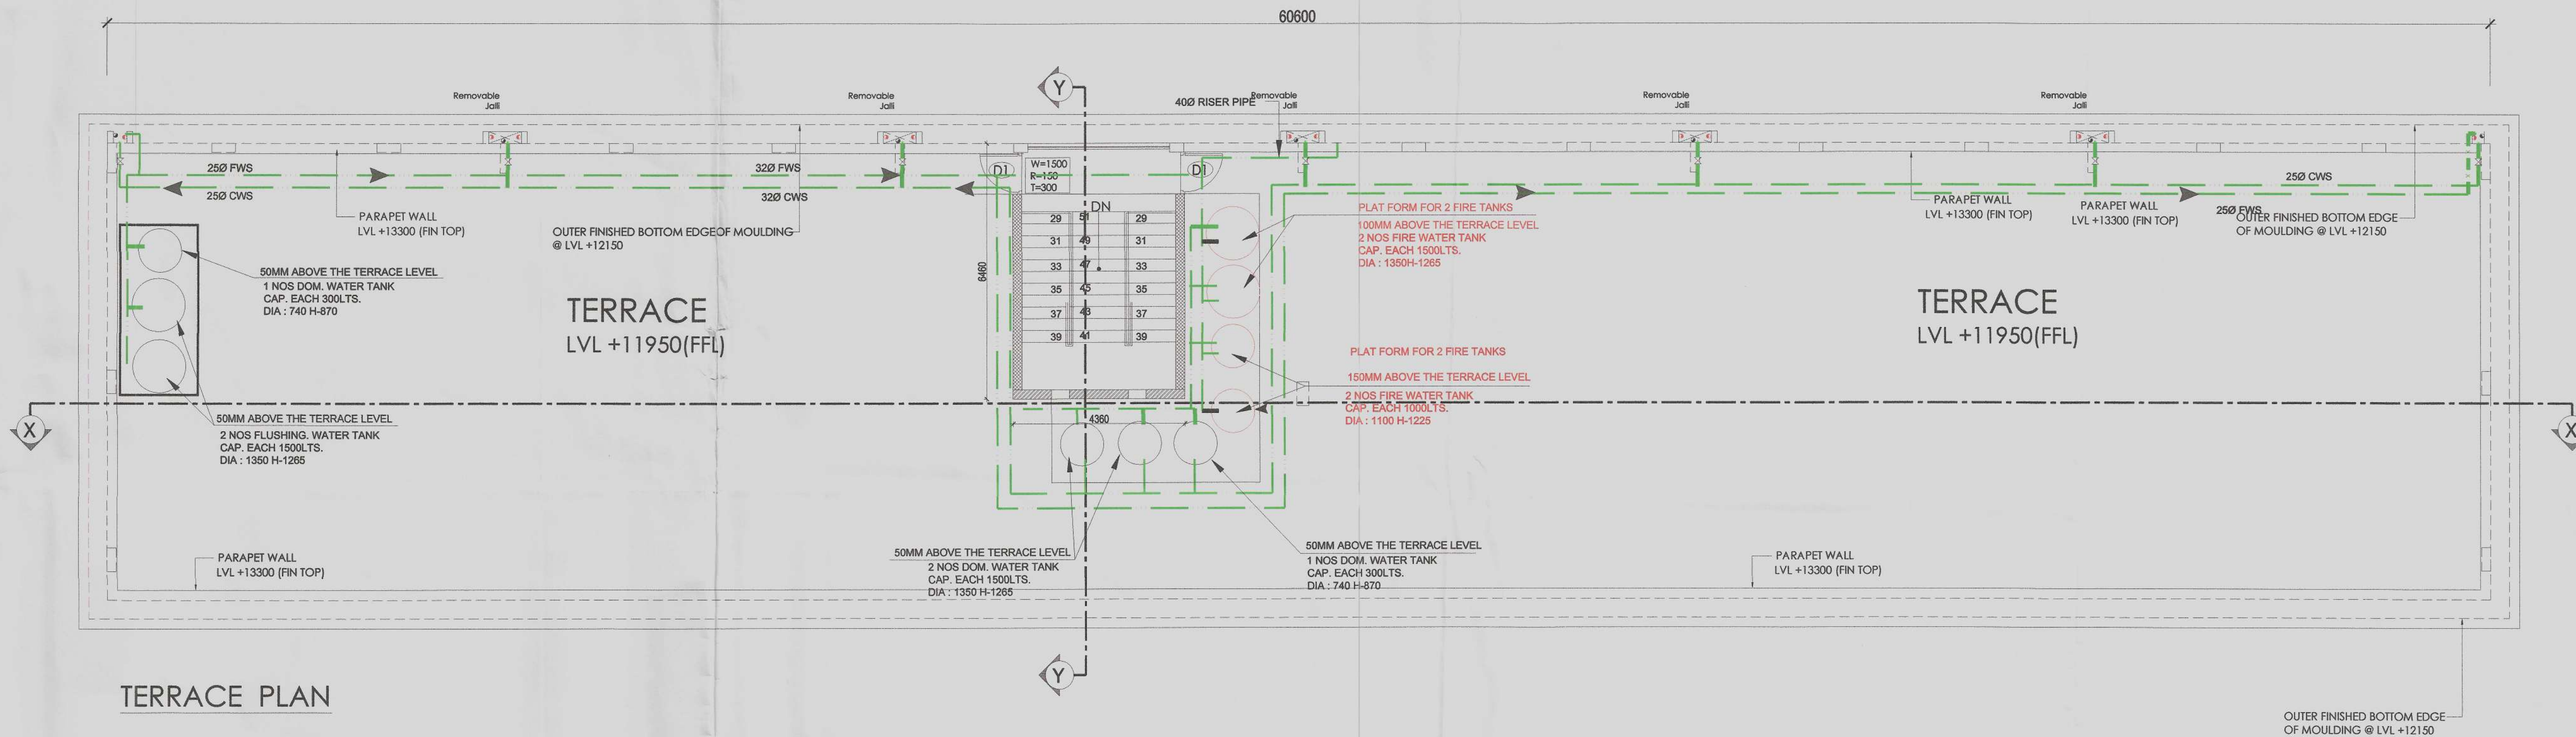

TERRACE PLAN

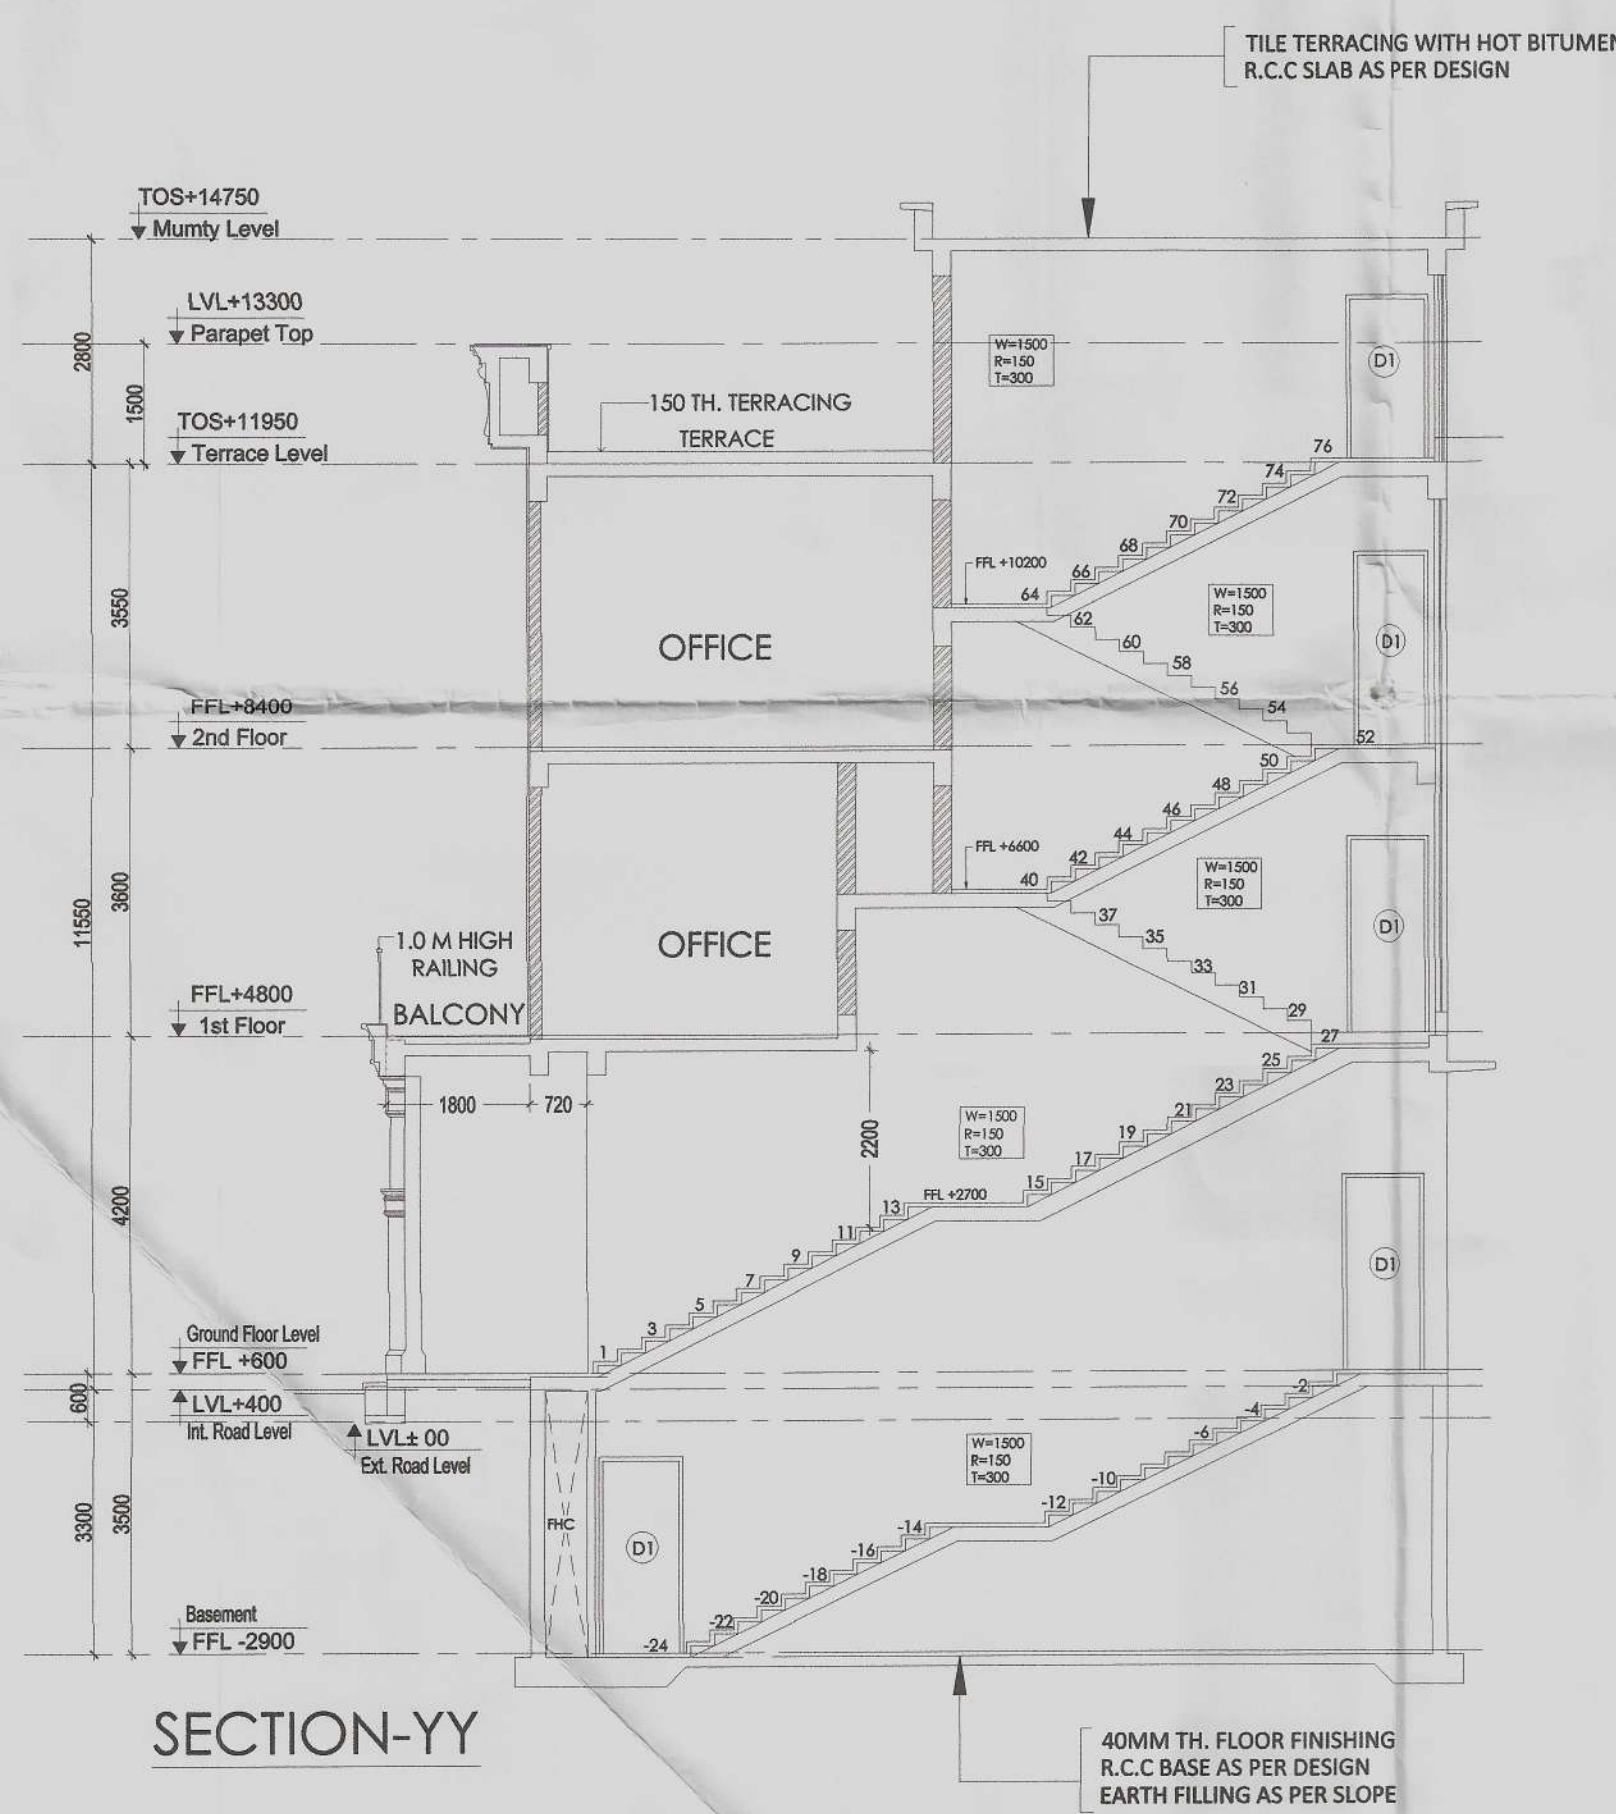

SECTION-YY

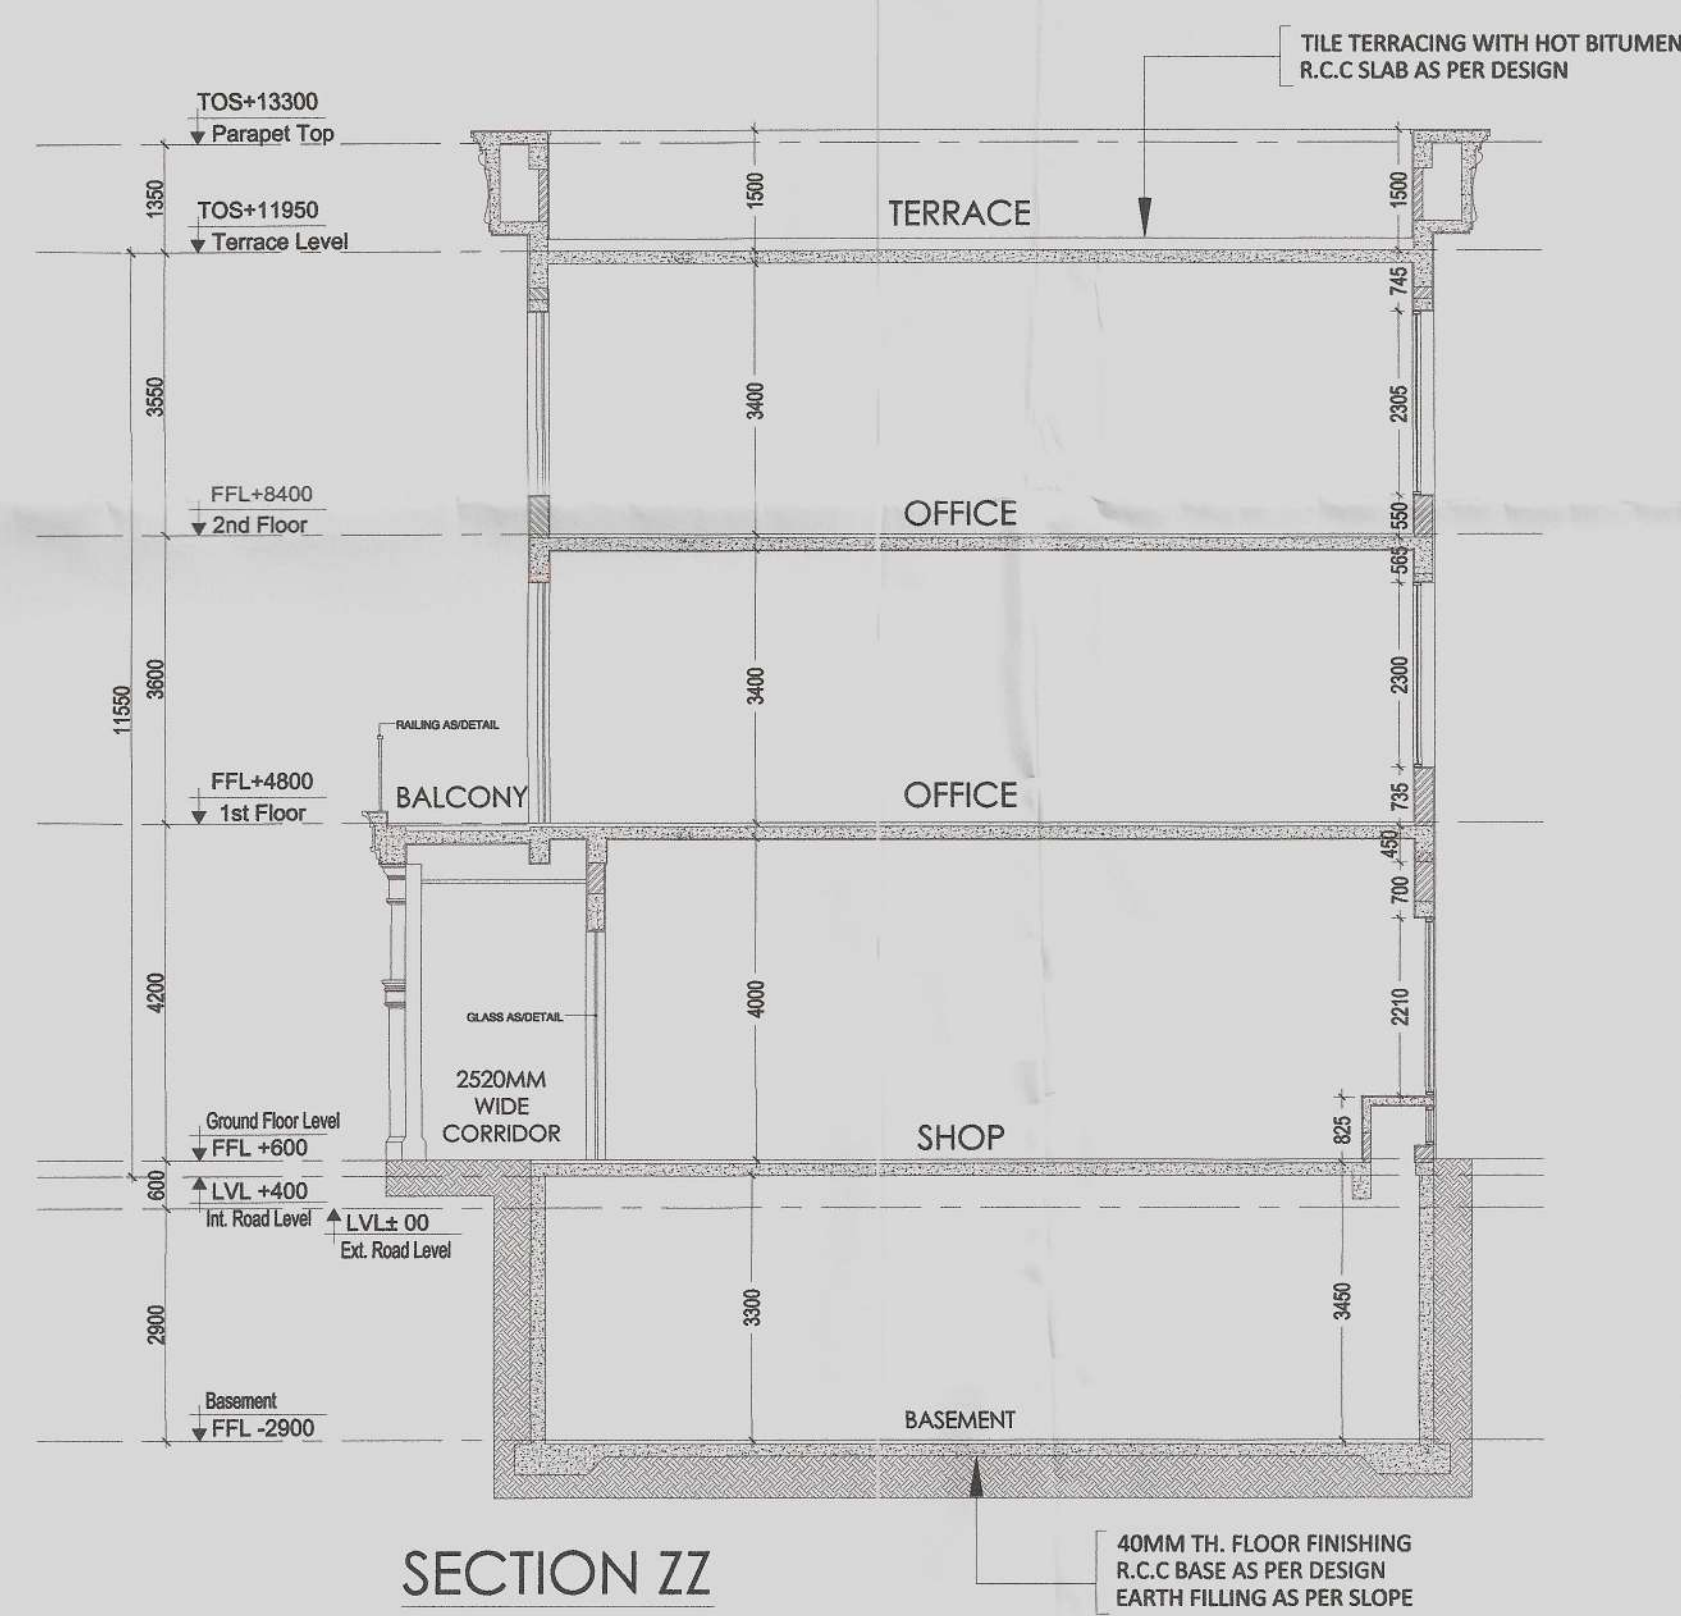

SECTION ZZ



SIDE ELEVATION

Checked and found ok for Public Health (Internal) Service only subject to comments in forwarding letter No. SE(HQ).....Dl. 5/12/17. 229 364

Superintending Engineer (HQ) HUDA, Panchsala.

Architect (HQ)

S.T.P. (HQ) Member Secretary B.P.C.

S.T.P. (F) Member B.P.C.

C.T.P. (Hr.) Chakraborty B.P.C.

S.D.

A1

A.D.F.O. (HQ) DFS P.K.L. Member B.P.C.

MUMTY AREA

e	=	4.360	x	6.460	x	1	=	28.166	Sq.mt	
TOTAL								=	28.166	Sq.mt

SCHEDULE OF DOORS & WINDOWS

TYPE	SIZE (L X H)	CILL	LINTEL	REMARK
DW1	2000 X 2985	---	2985	
D1	1050 X 2450	---	2450	
D2	750 X 2150	---	2150	
W1	2000 X 2305	500	2805	
W2	900 X 2210	790	3000	
W3	1500 X 2210	790	3000	
W4	1500 X 2300	685	2985	
W5	1500 X 2305	500	2805	
GW1	3250 X 5290	900	6190	

PROJECT :

ADDITIONAL AND REVISED BUILDING PLAN OF COMMERCIAL COLONY (MIX LAND USE COMMERCIAL/ RESIDENTIAL) FOR AN ADDITIONAL LAND MEASURING 11.49375 ACRES (LICENCE NO-51 OF 2017 DATED 22/07/2017) AND 0.144 ACRES (LICENCE NO-52 OF 2017 DATED 22/07/2017). TOTAL ADDITIONAL AREA 11.63775 ACRES IN LICENSED COMMERCIAL COLONY (MIX LAND USE COMMERCIAL/RESIDENTIAL) MEASURING 10.6585 ACRES (2.0875+8.571) ACRES, LICENCE NO.17 OF 2012 DATED 02.03.2012 AND LICENCE NO-62 OF 2012 DATED 15/06/2012). THERE BY MAKING THE TOTAL SCHEME AREA 22.29625 ACRES, SECTOR-79, FARIDABAD BEING DEVELOPED BY ROBUST BUILDWELL PVT. LTD.

DRAWING TITLE

SCO NO - 170, 172, (177 to 180), (182 to 187), (188 to 191), (193 to 195), (197 to 199), 201 & 202 - 24 No's

TERRACE, ELEVATION & SECTION (POCKET-7)

DATE : JAN 2018 SCALE :- 1 : 100

DEALT BY: ARCHITECT

CHECKED BY: OWNER

MD. AMANULLAH ARCHITECT CA NO. 2012/54539

WS WORLD STREET ROBUST BUILDWELL PVT. LTD.


SHEET NO. 68.

NOTES : (Plumbing)

- COLD/HOT WATER SUPPLY PIPE MATERIAL
 - FOR INSIDE W.C. - CPVC PIPES AND FITTINGS
 - FOR SHAFT / TERRACE - G.I. (CLASS B)
- SOIL / WASTE / VENT / RAIN WATER PIPE MATERIAL
 - UPTO 65 MM DIA PIPE - UPVC (6 KG/SQ.CM.) AS PER IS : 4985 (SUITABLE FOR SOLVENT CEMENT JOINT)
 - 75/ 90/ 110/ 160 MM DIA PIPE (FOR VERTICAL PIPE) - UPVC SWR (TYPE B) AS PER IS : 13592 & IS : 14735 (SUITABLE FOR RUBBER RING JOINT)
 - 75/ 90/ 110/ 160 MM DIA PIPE (FOR HORIZONTAL PIPE) - UPVC SWR (TYPE B) AS PER IS : 13592 & IS : 14735 (SUITABLE FOR SOLVENT JOINT)
- ALL THE FLOOR TRAPS WHICH ARE DIRECTLY CONNECTED TO PIPE AND MANHOLE SHALL STRICTLY BE OF DEEP SEAL TYPE (50 MM SEAL).
- THE SLOPE OF TERRACE FROM RIDGE LINE TOWARDS RAIN WATER PIPES SHALL BE 1 IN 150.
- NO PIPE SHALL DAMAGE THE COLUMN AND BEAM
- DRAINAGE PIPE FROM UTILITY BALCONY (WHICH HAS WASHING MACHINE) SHALL BE CONNECTED TO THE GULLY TRAP AT GROUND

LEGEND : (Plumbing)

S. No.	SYMBOL	DESCRIPTION
1.	(S)	110 mm OD uPVC SOIL AND VENT PIPE
2.	(W)	110mm OD uPVC WASTE AND VENT PIPE
3.	(D)	COLD WATER SUPPLY PIPE
4.	(F)	FLUSHING SUPPLY PIPE
5.	(F1)	FLUSHING RISER PIPE
6.	(P)	250 COLD WATER RISER PIPE TO FILL O.H.T
7.	(R)	110mm OD uPVC RAIN WATER PIPE
8.	(X)	ISOLATING VALVE
9.	F.T.	'P' TRAP WITH GRATING
10.	F.D.	FLOOR DRAIN (ELBOW 40mm X 40mm) WITH GRATING

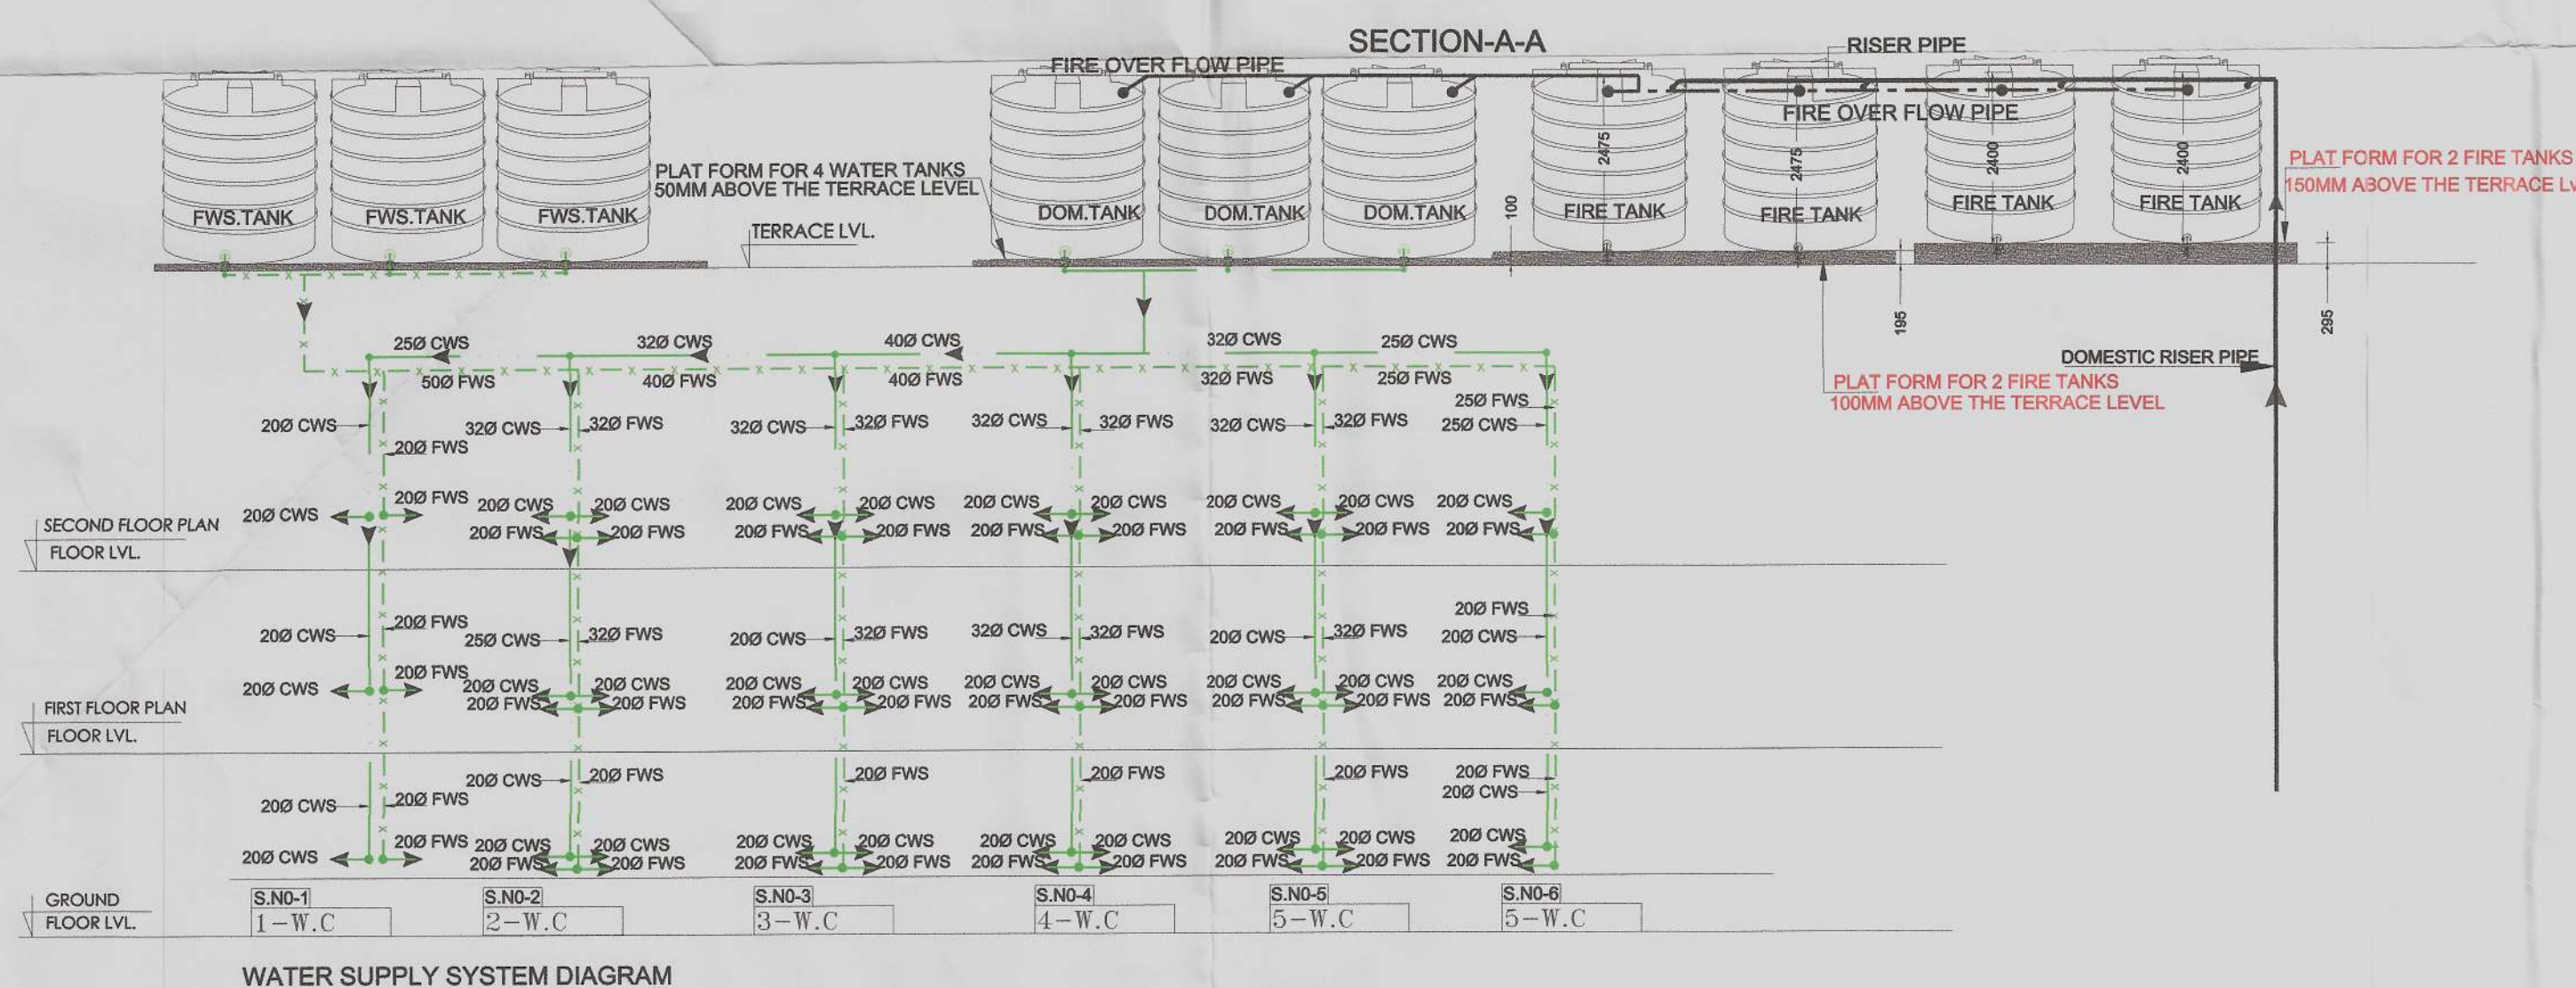

WATER SUPPLY SYSTEM DIAGRAM