

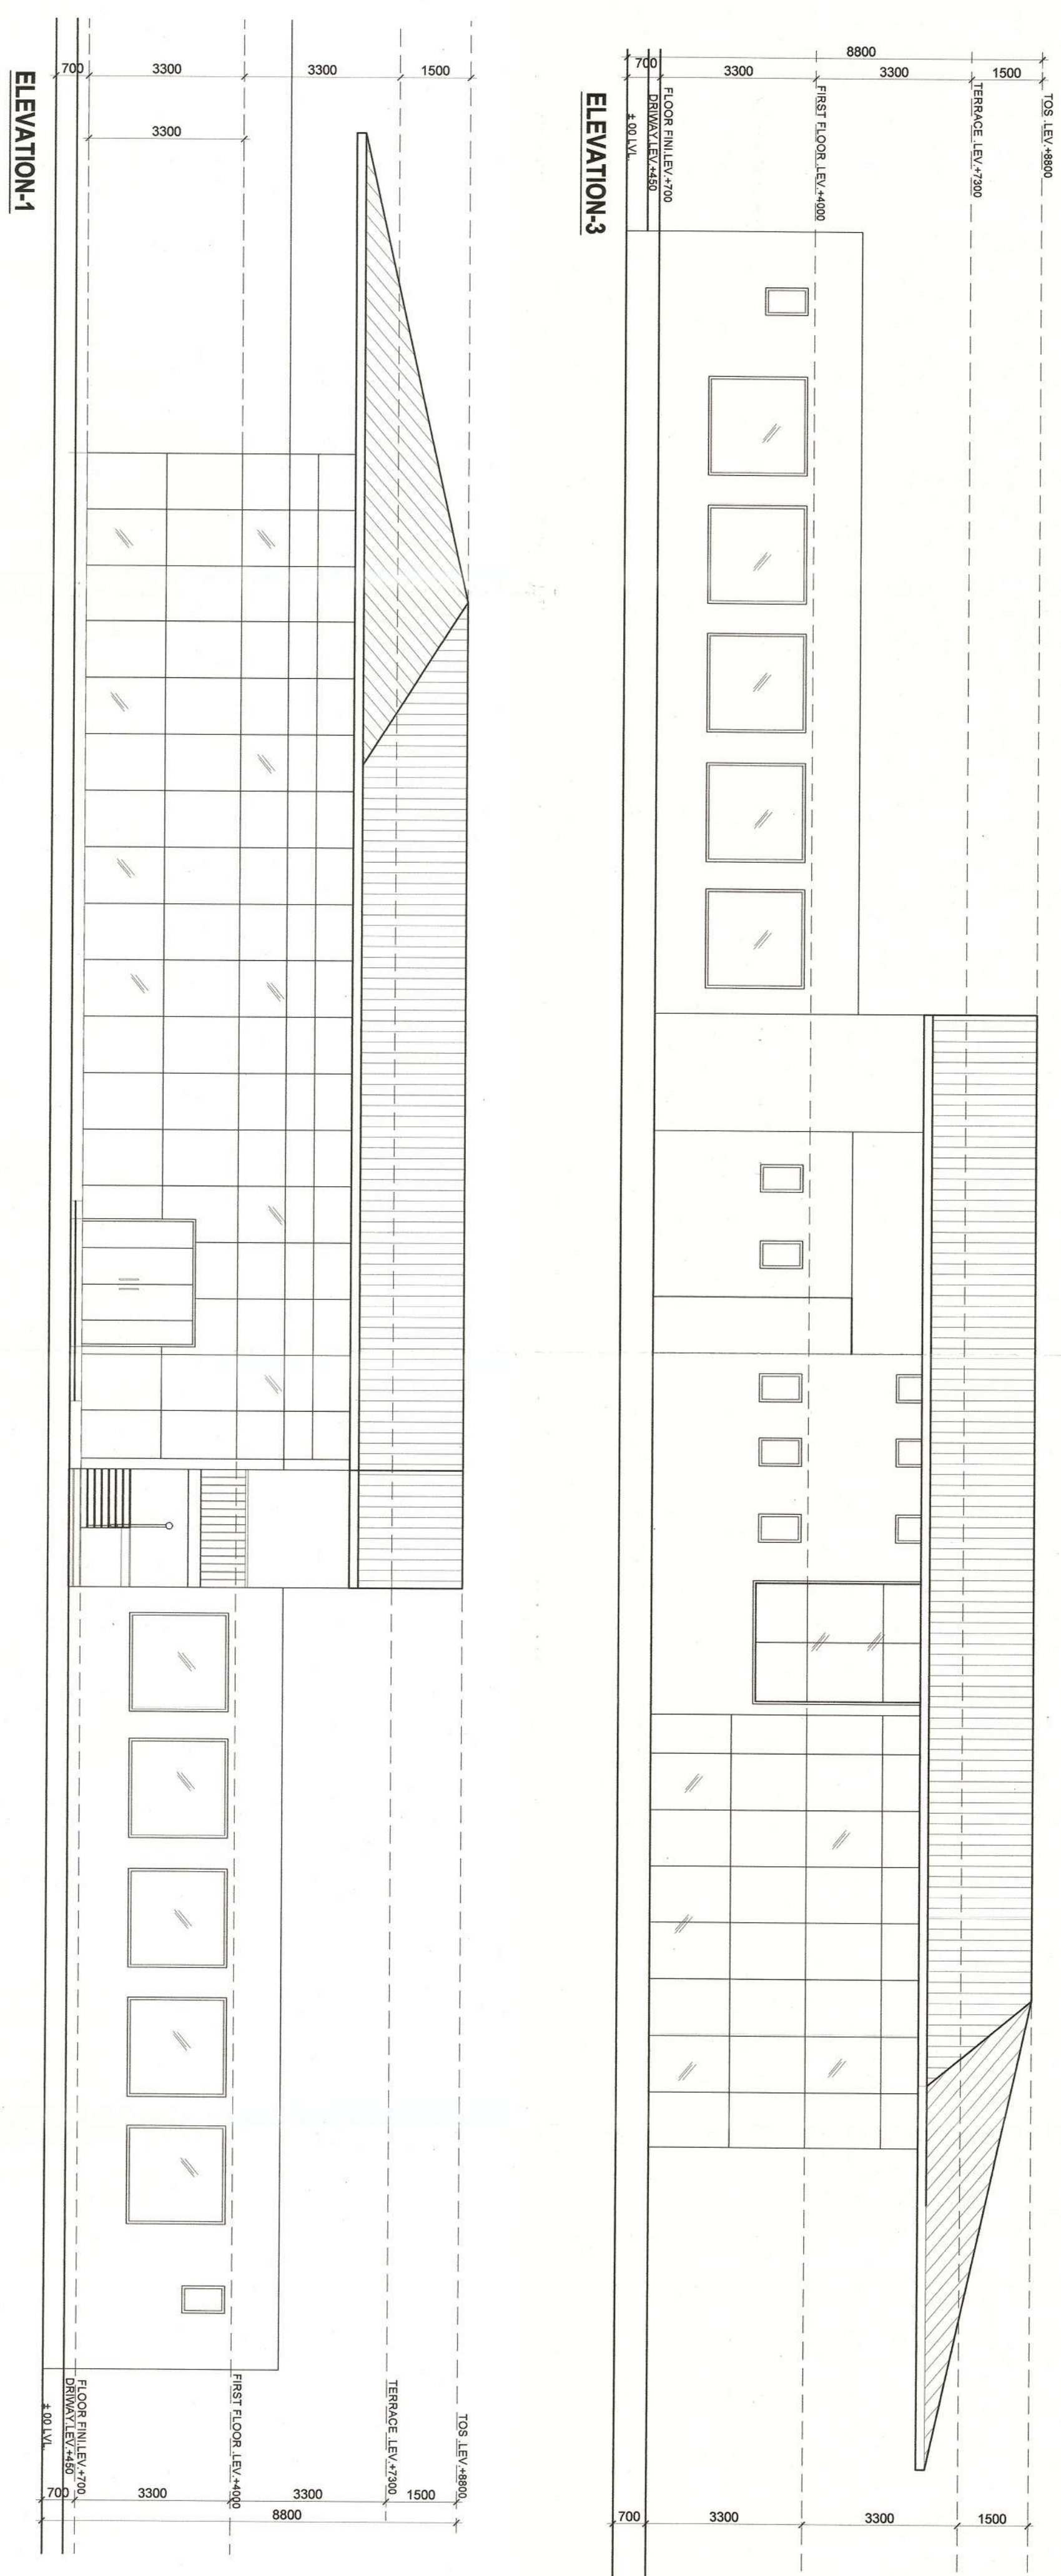
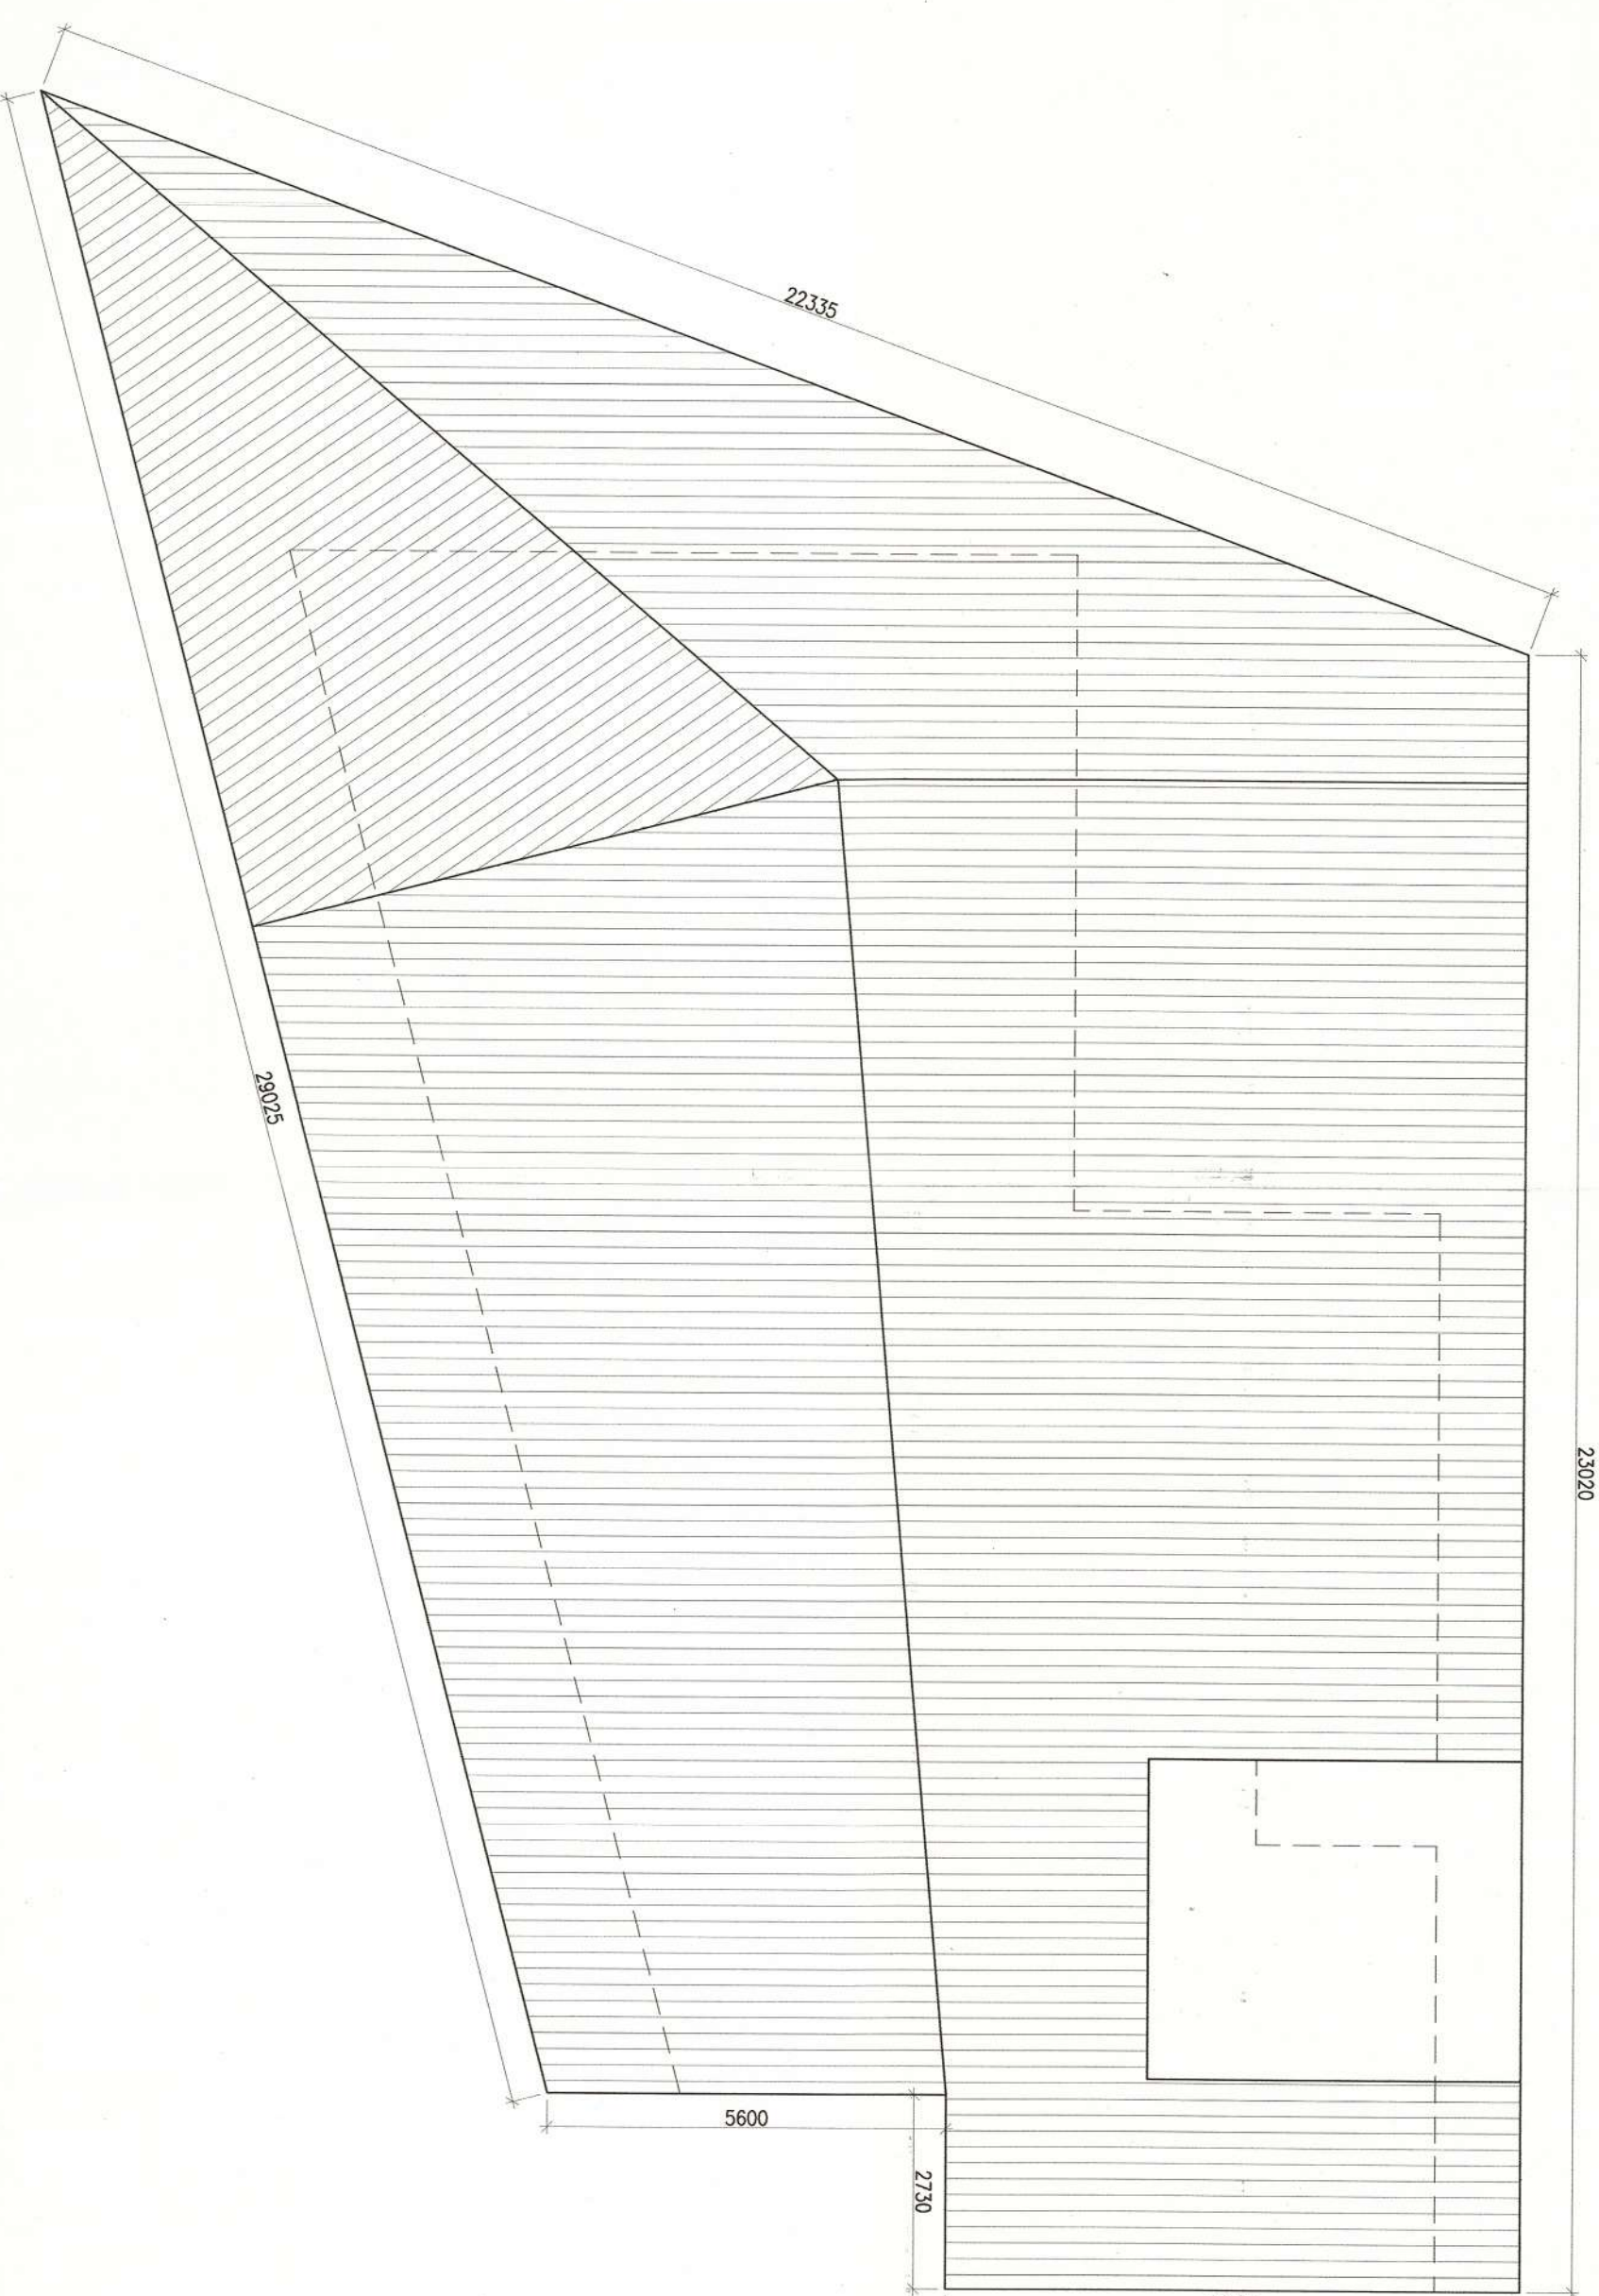
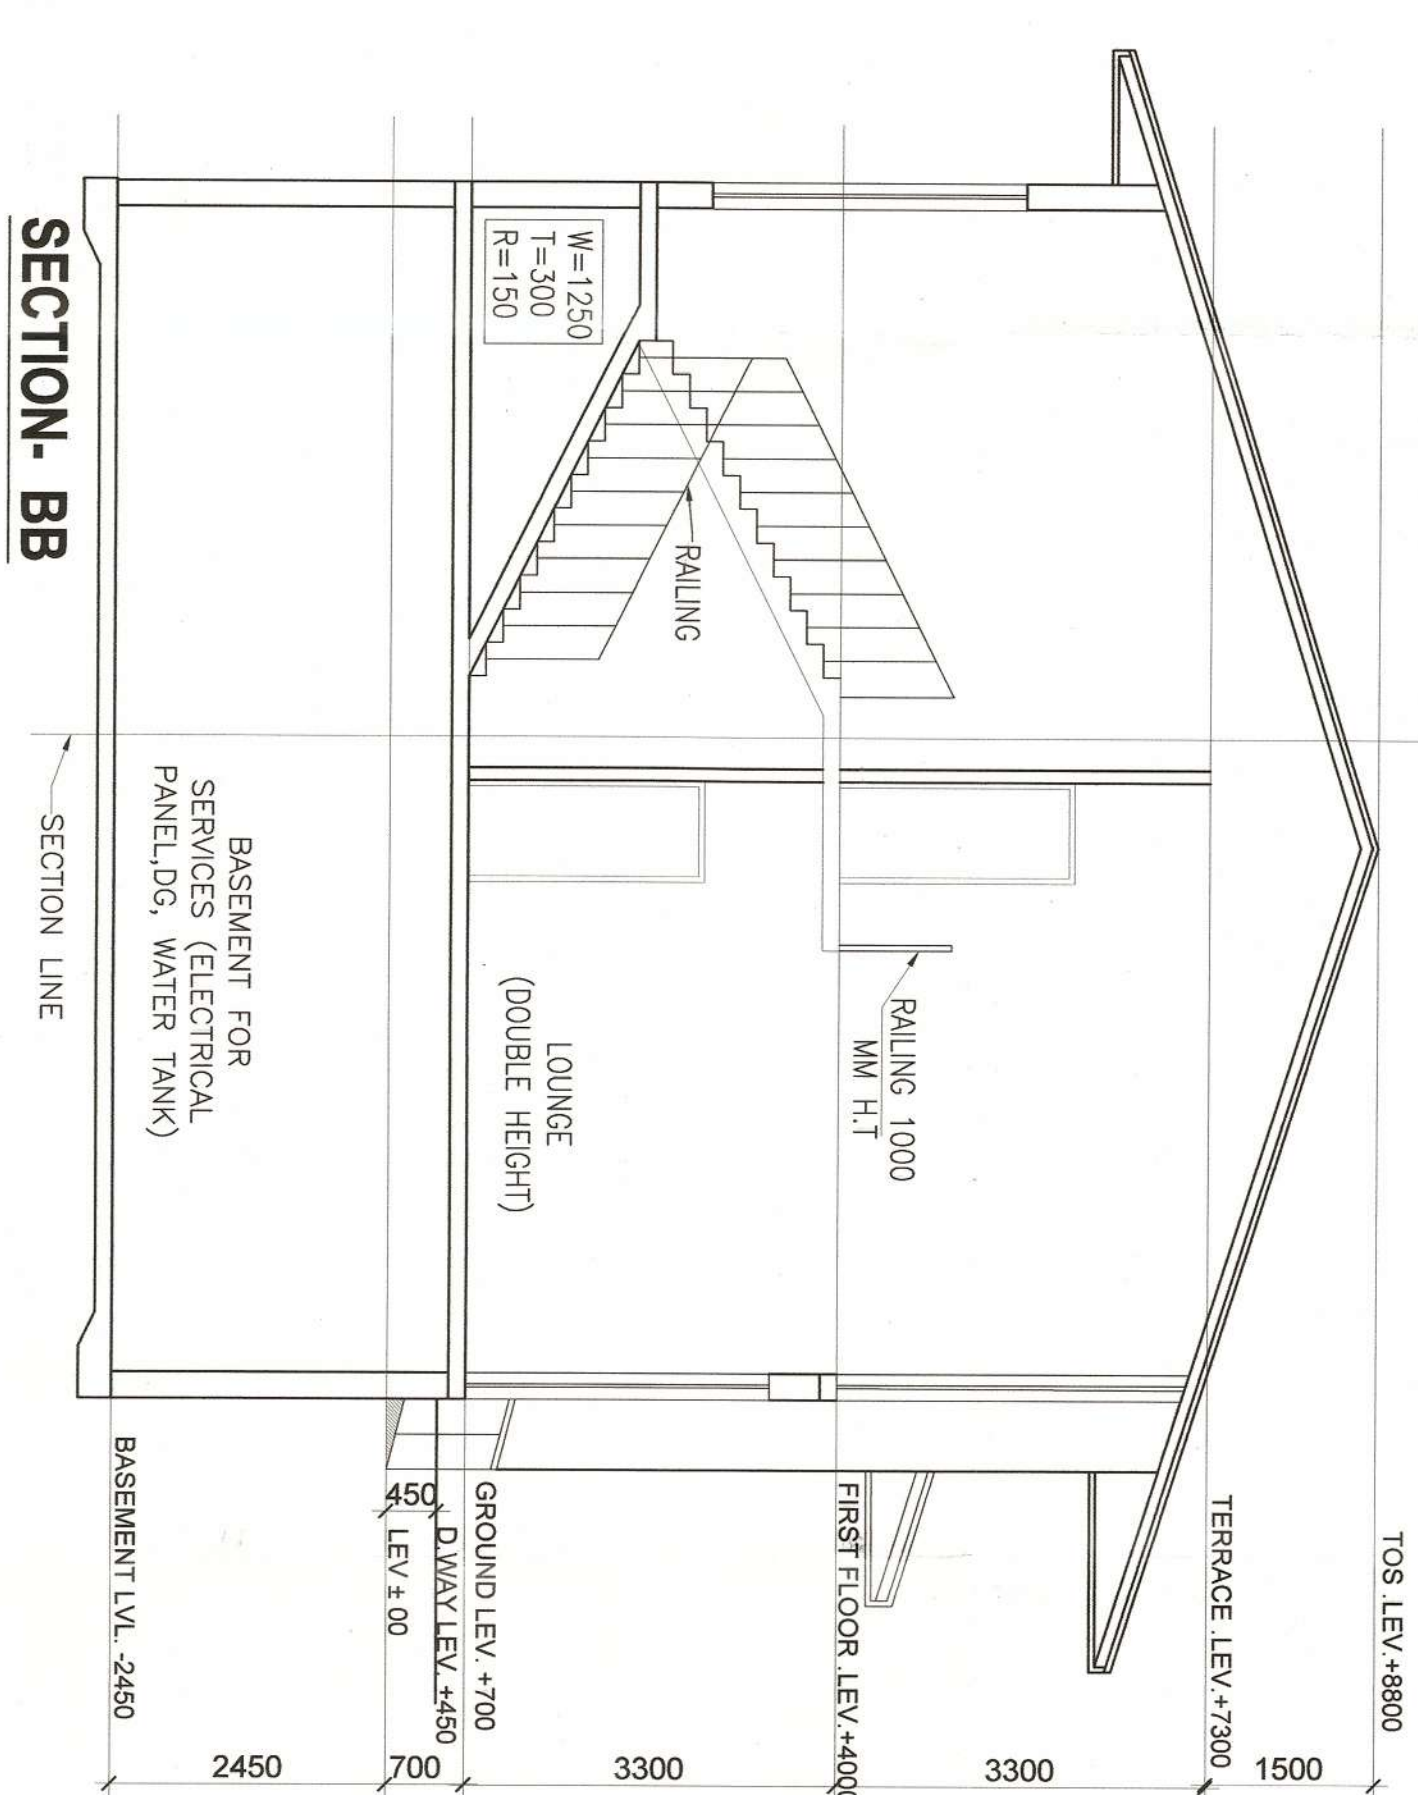
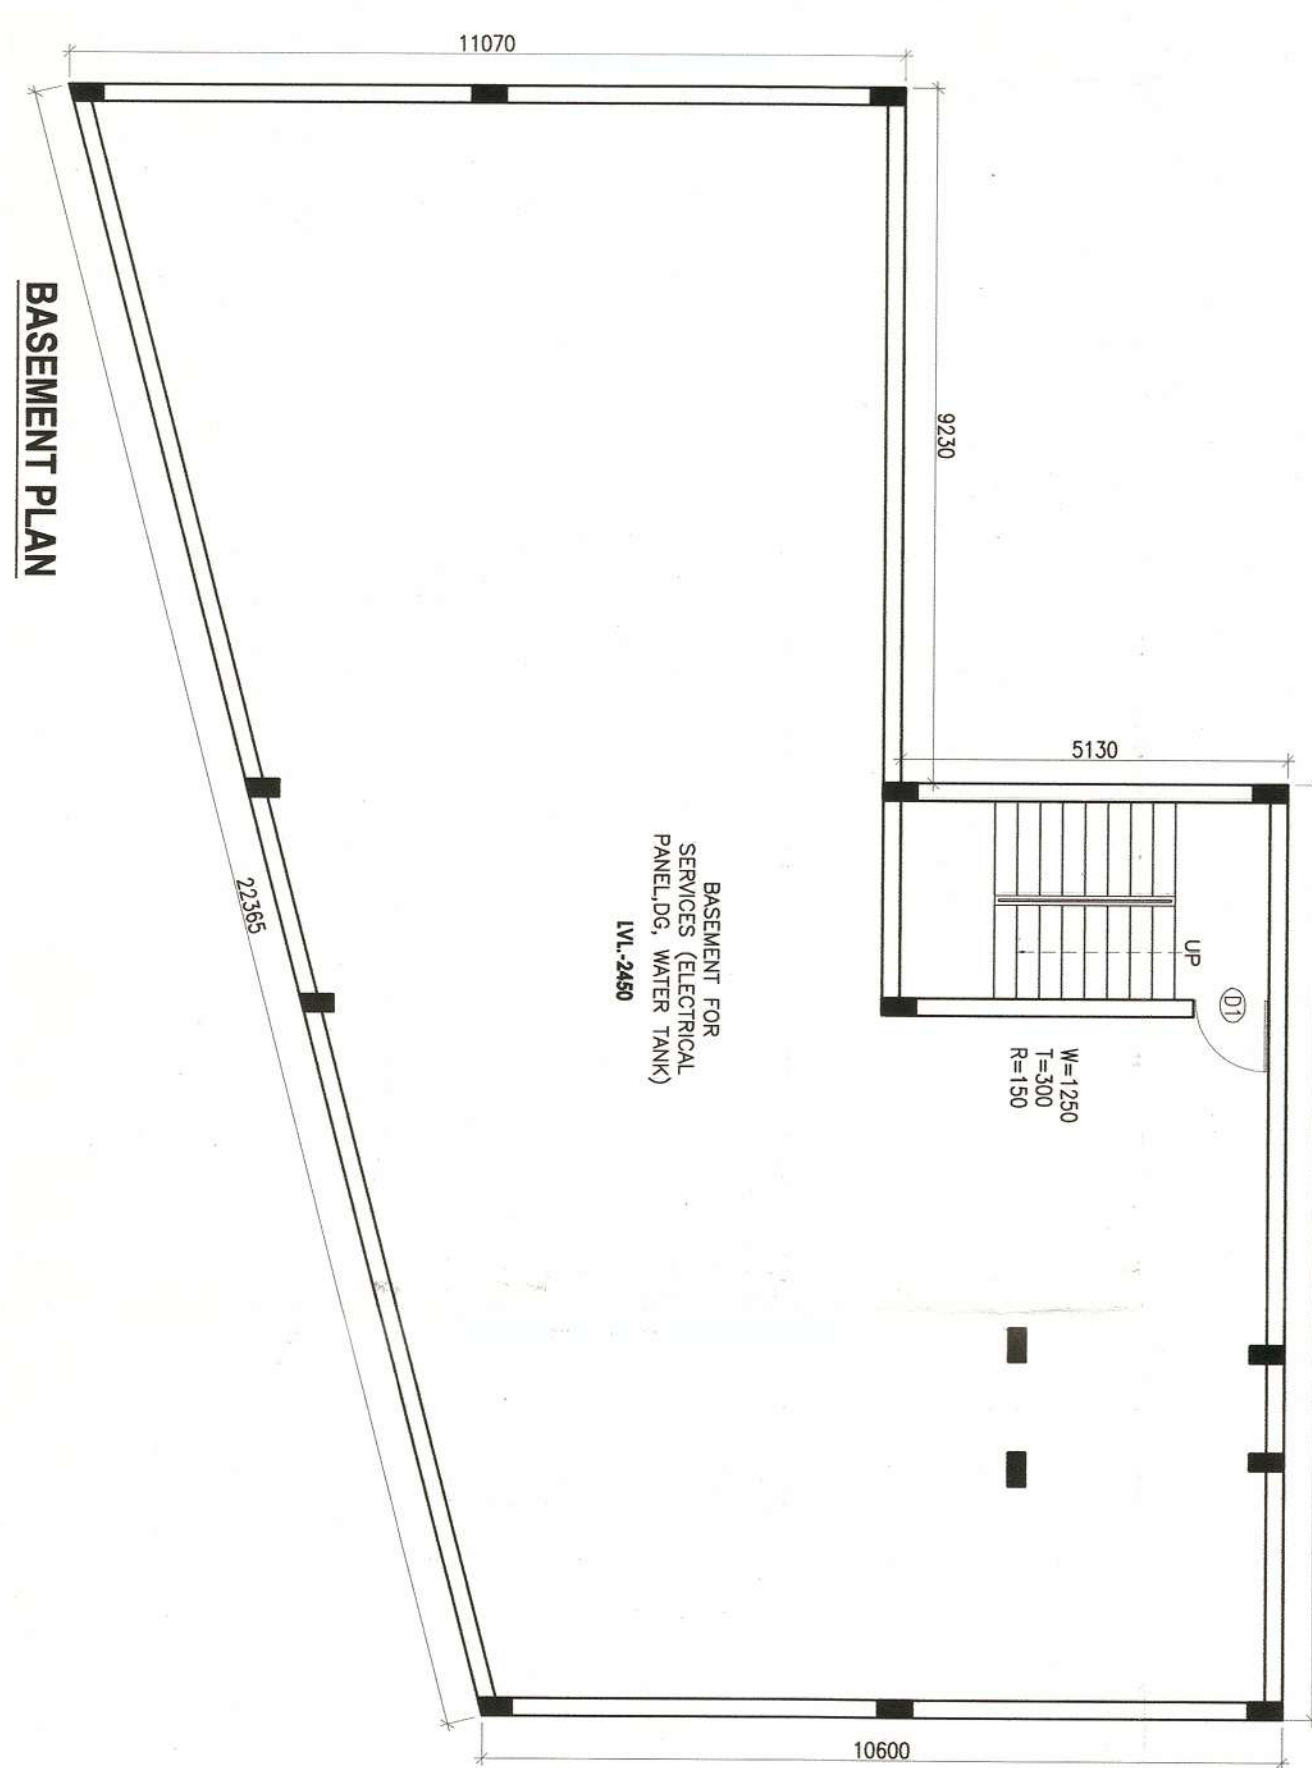
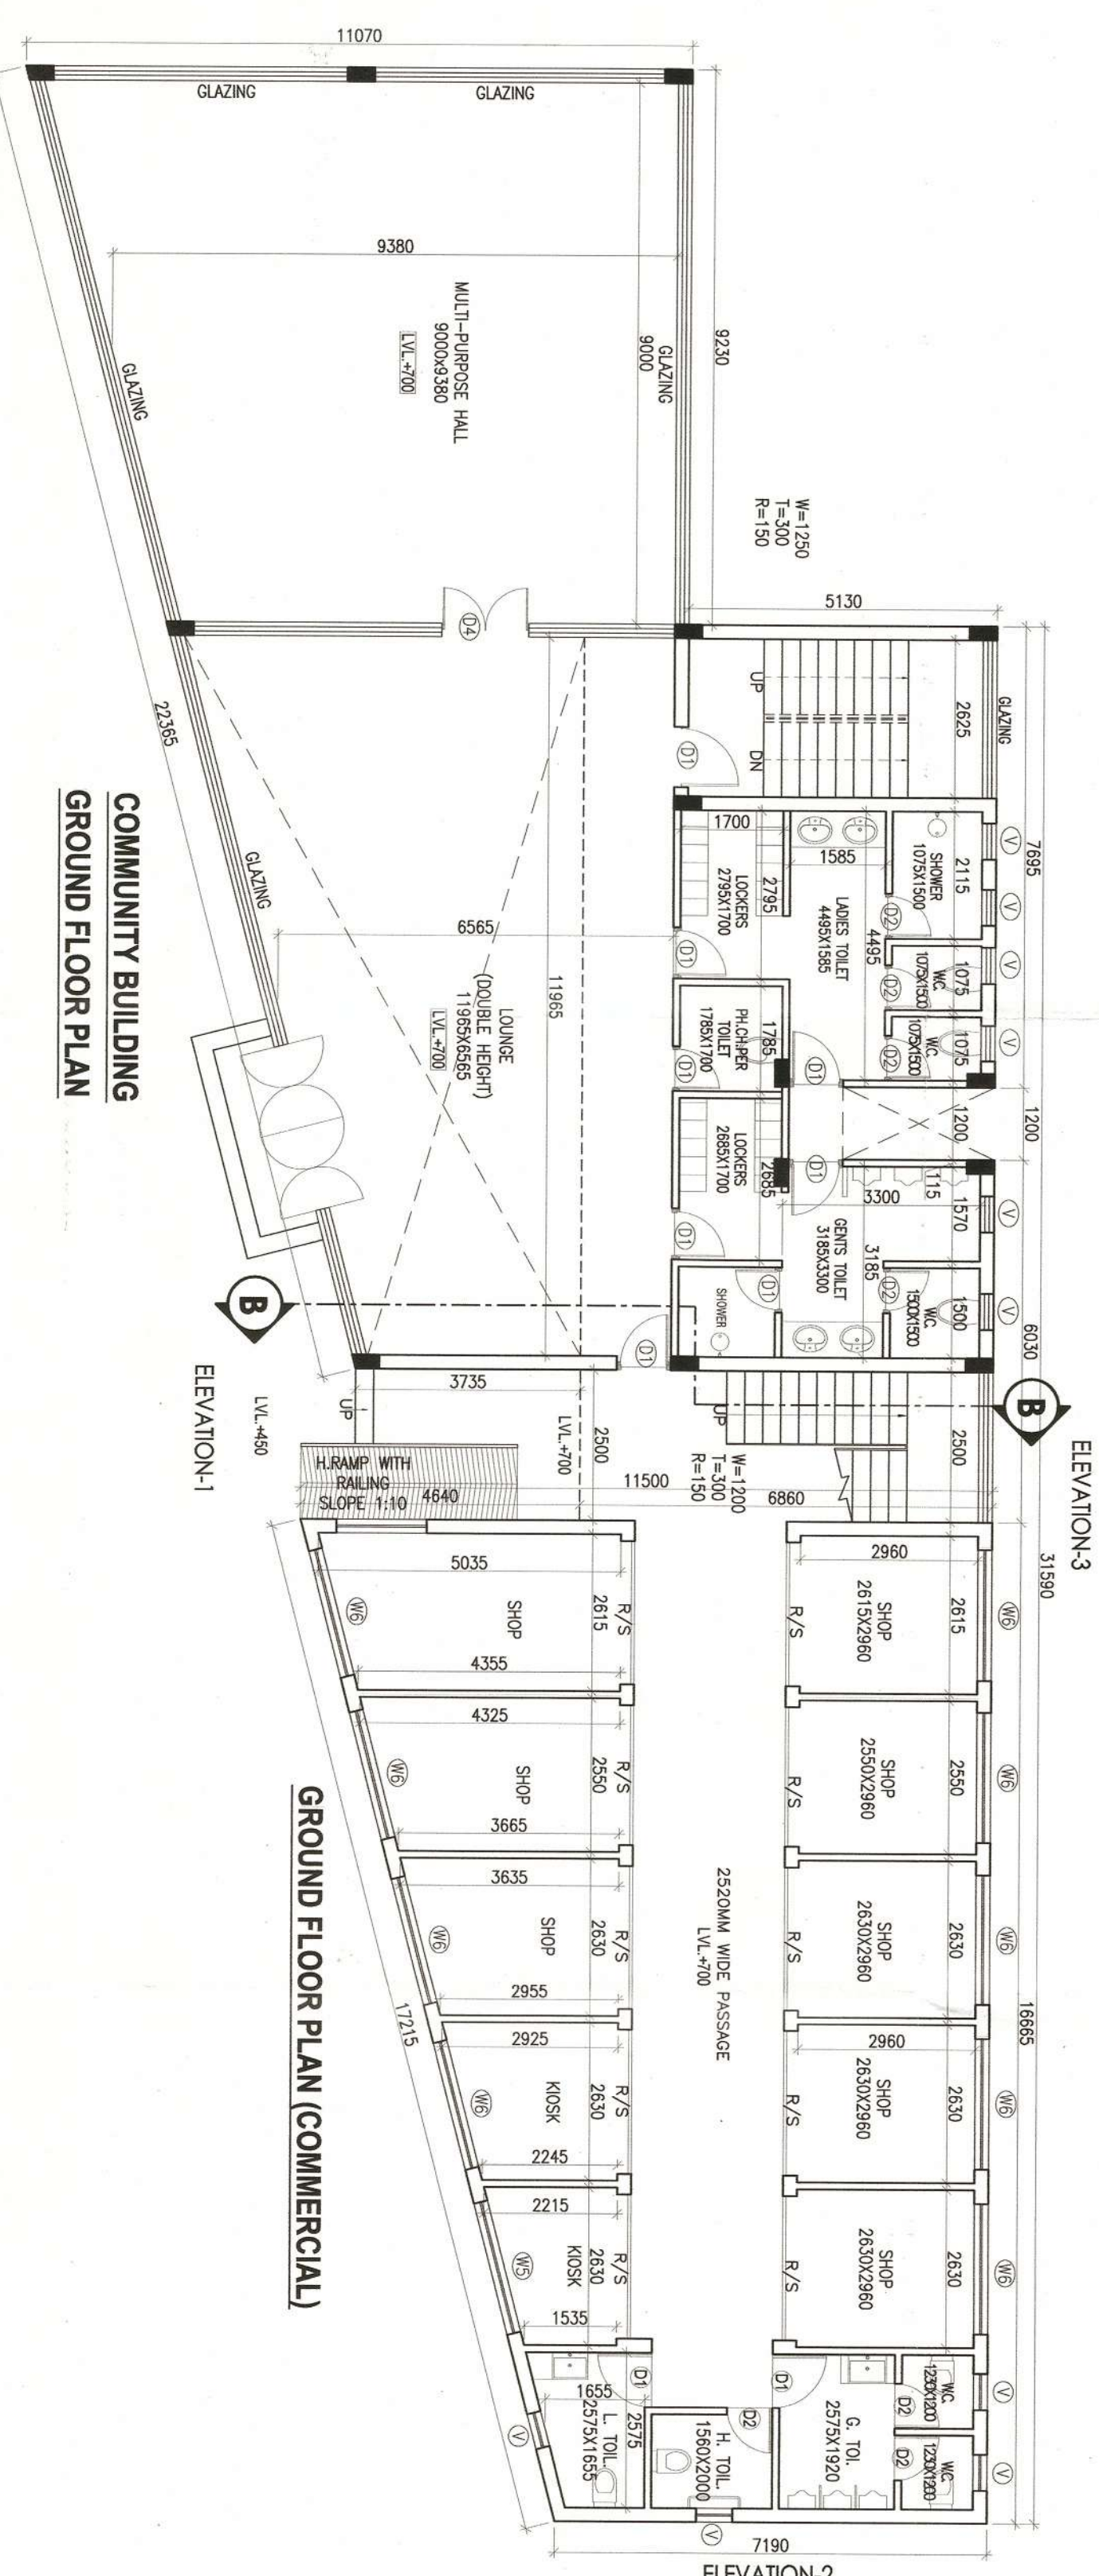
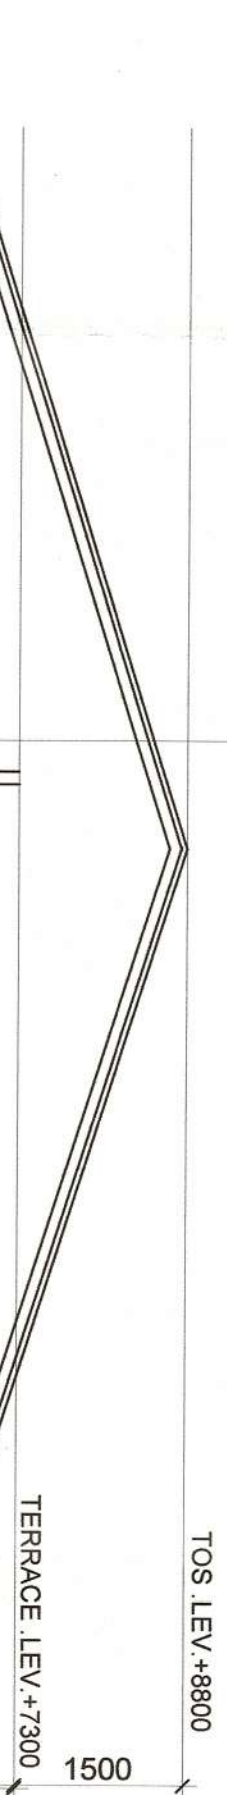
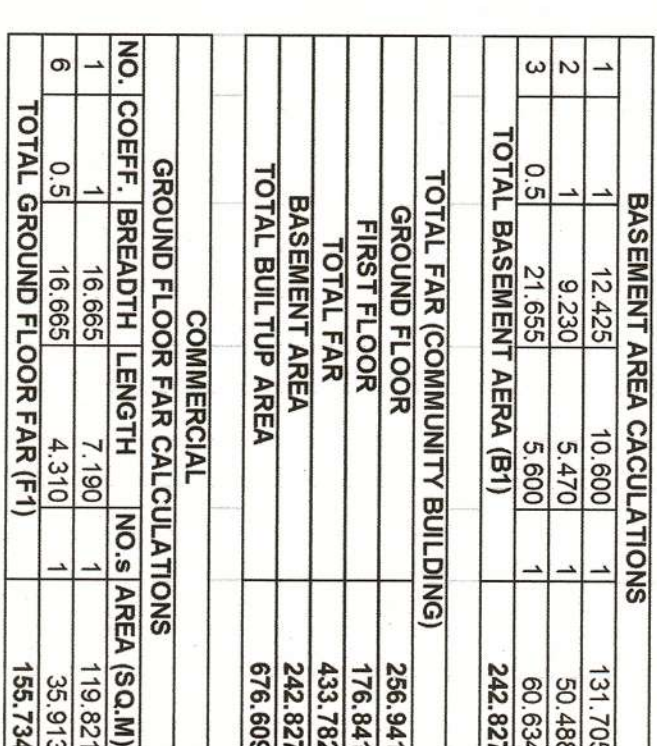
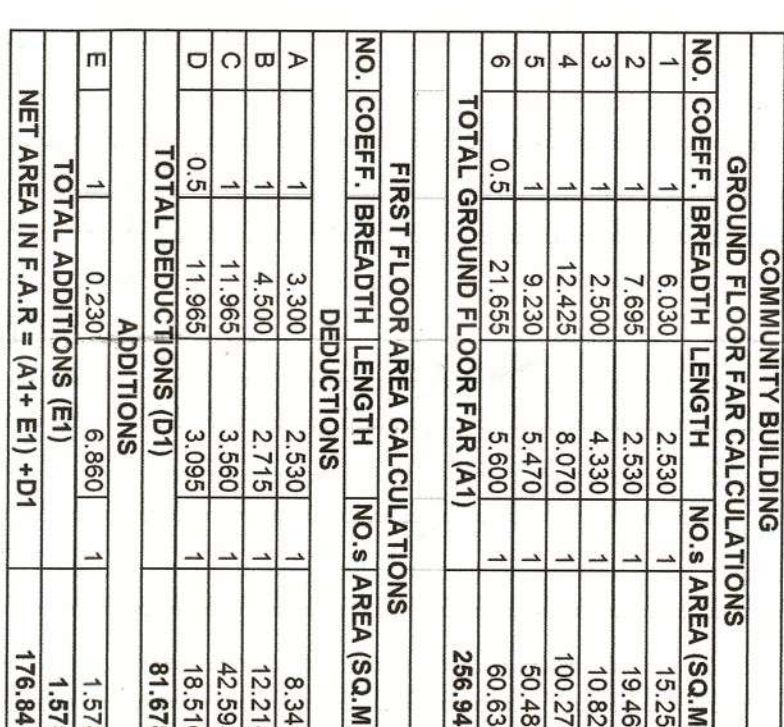
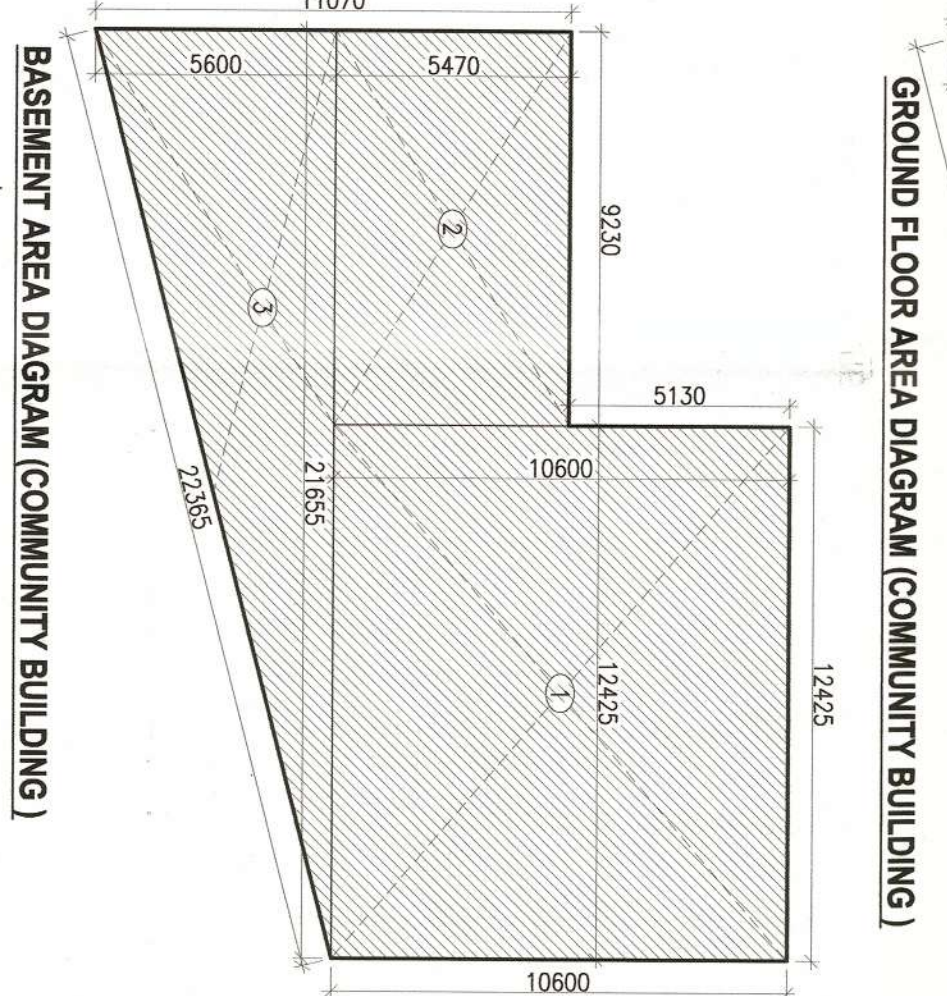
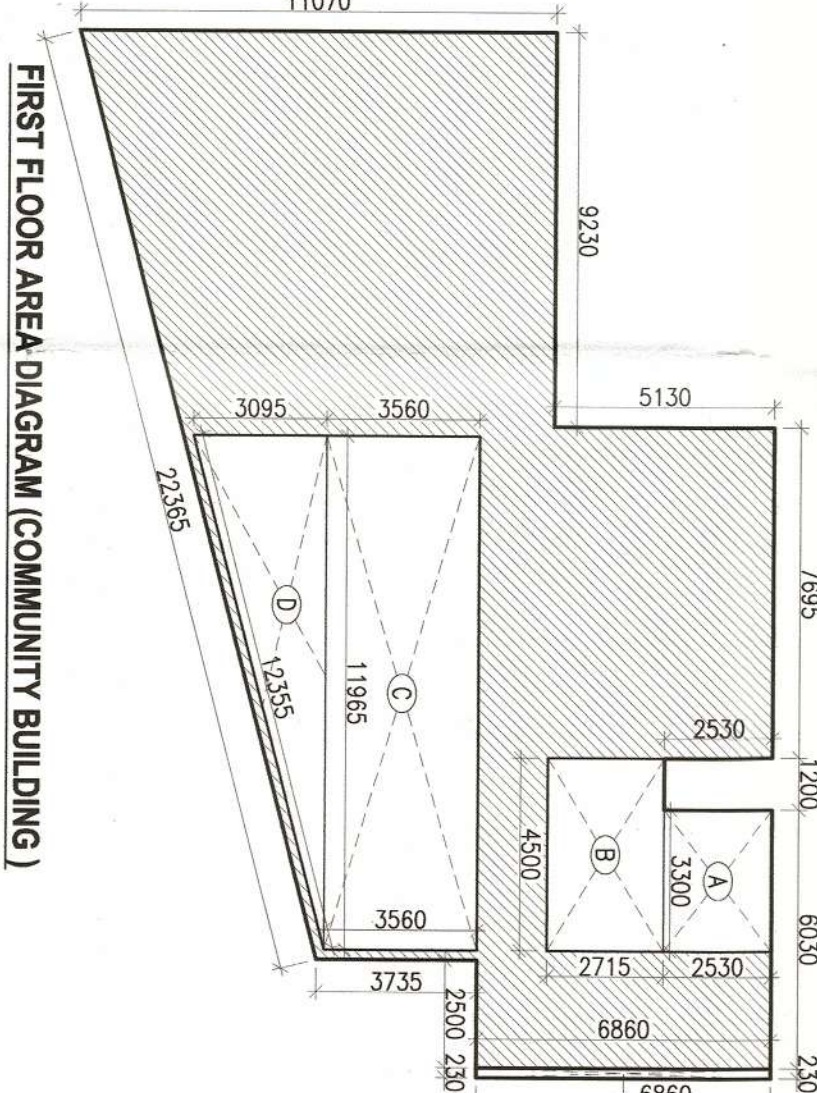
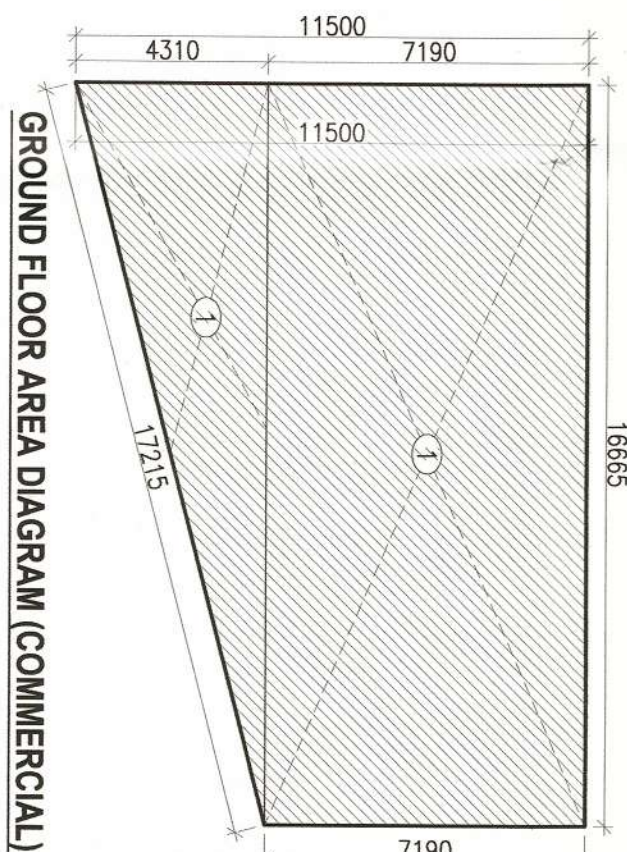
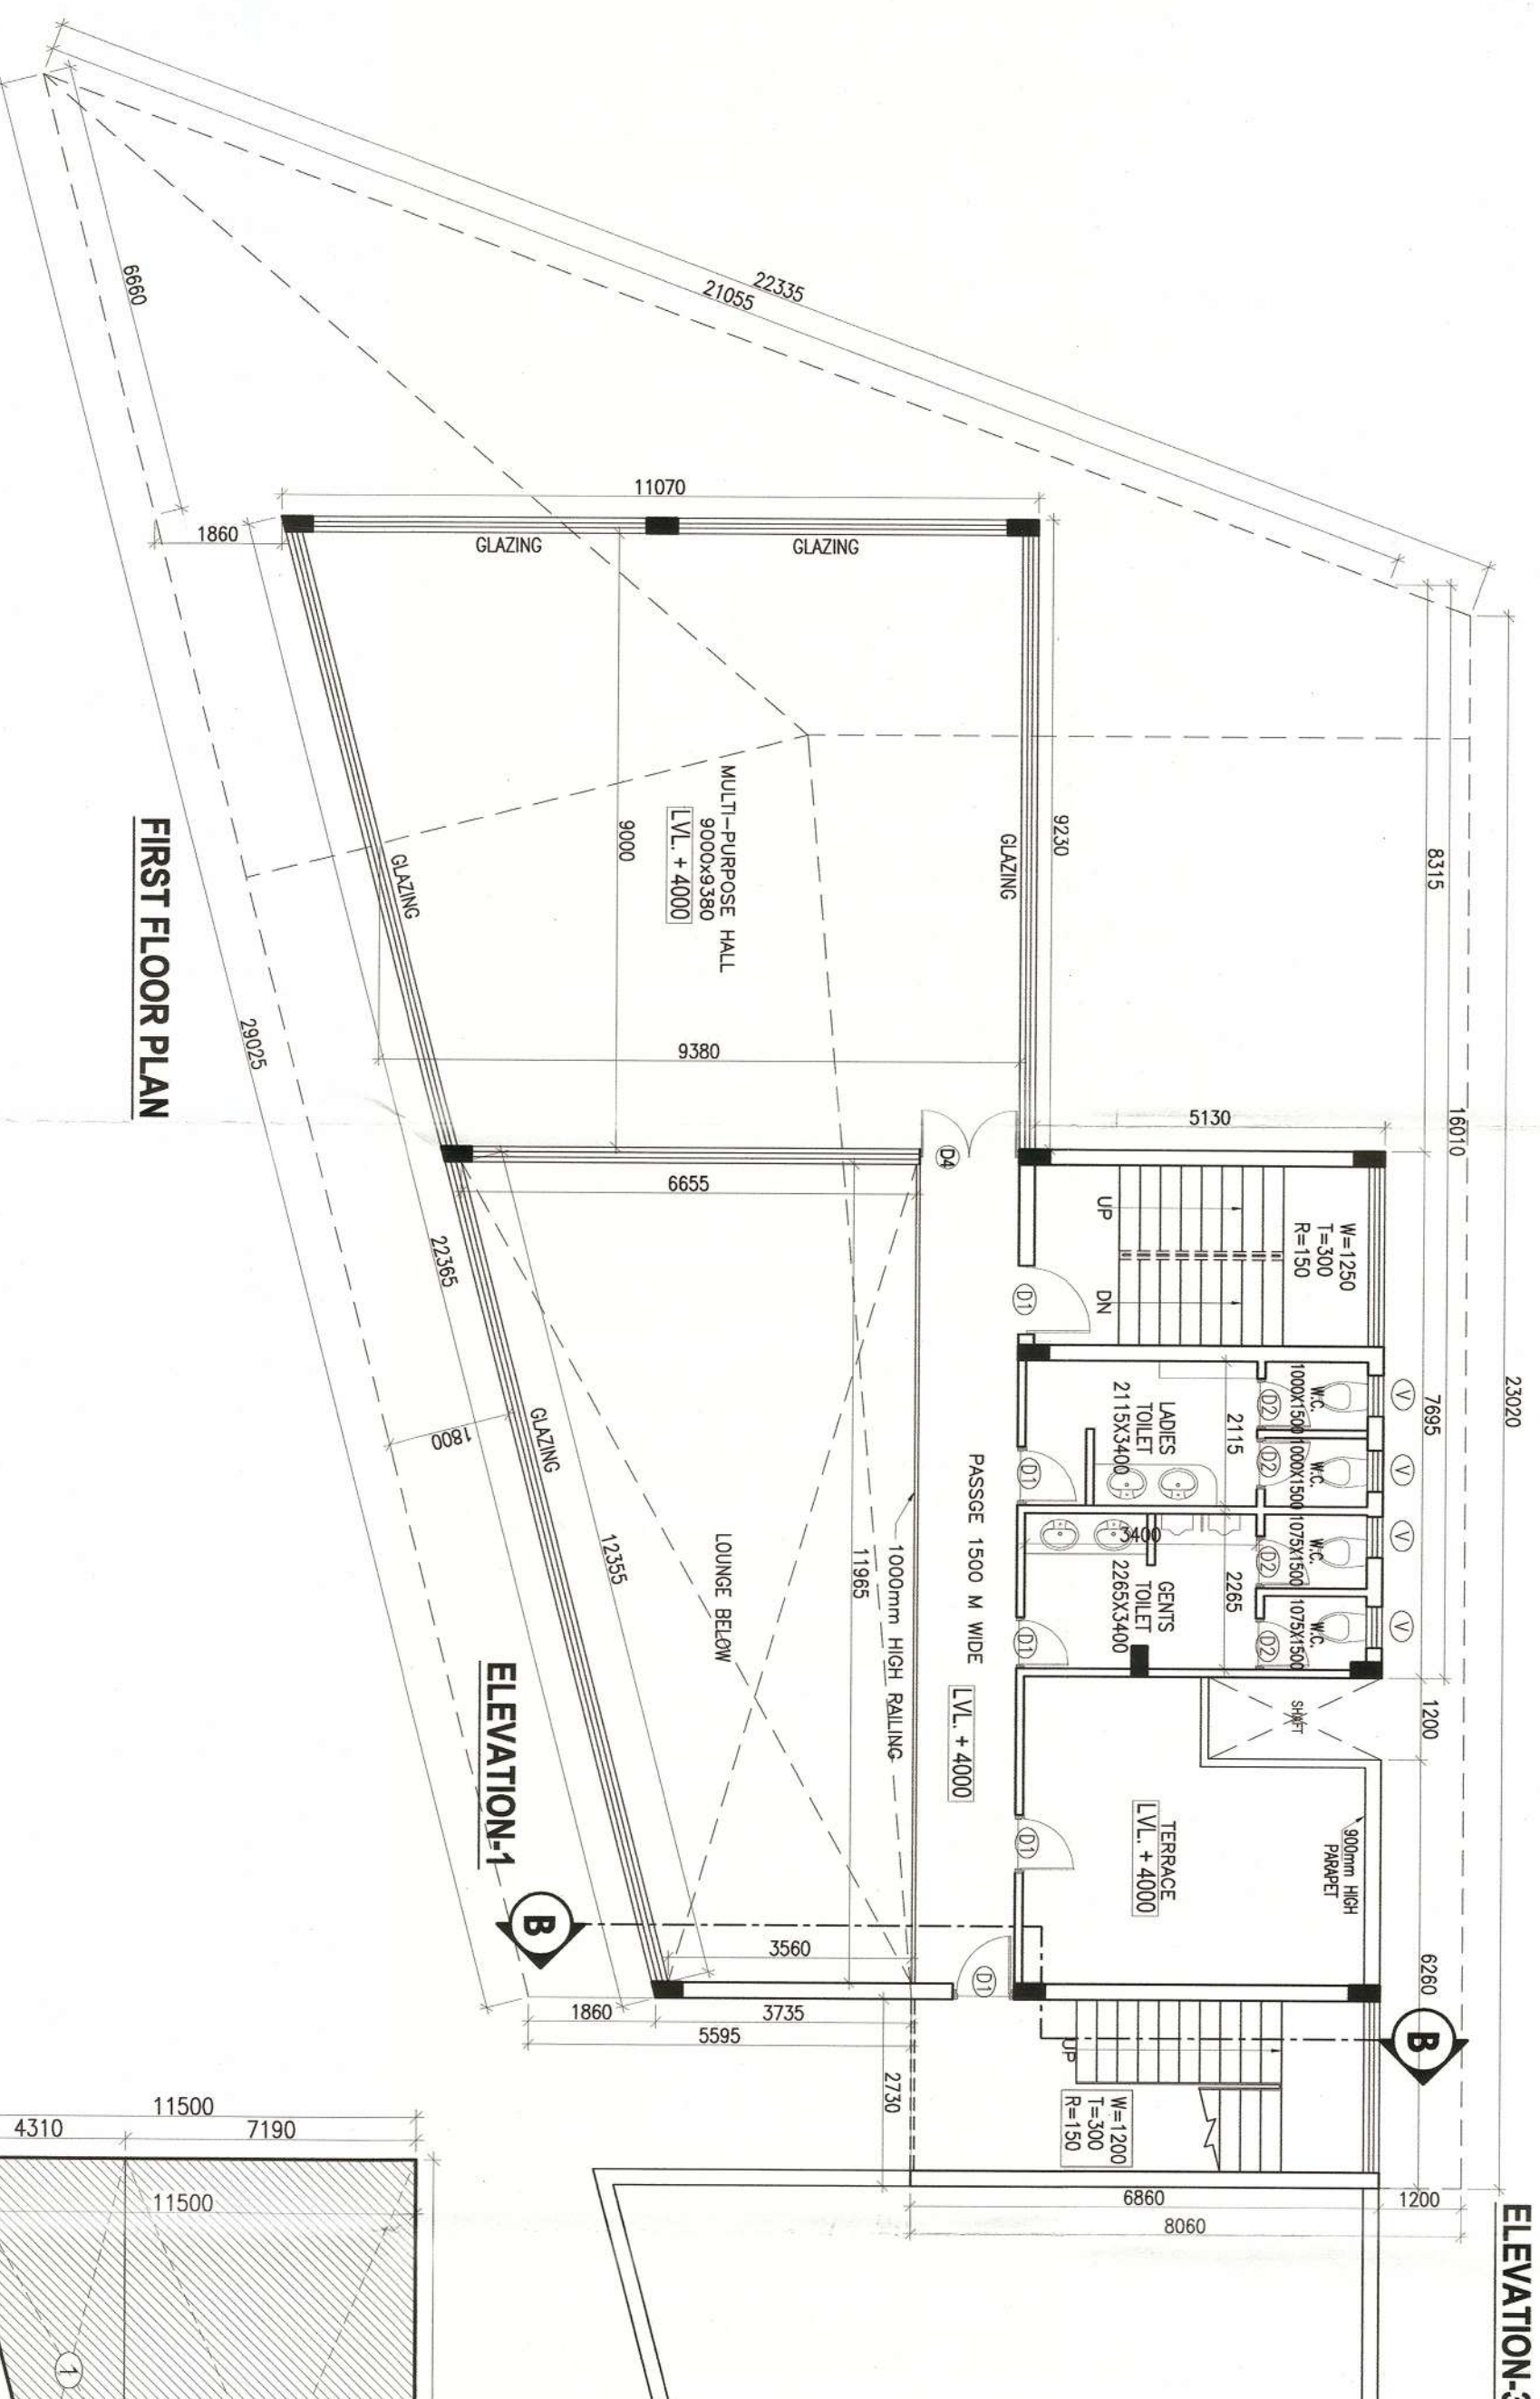


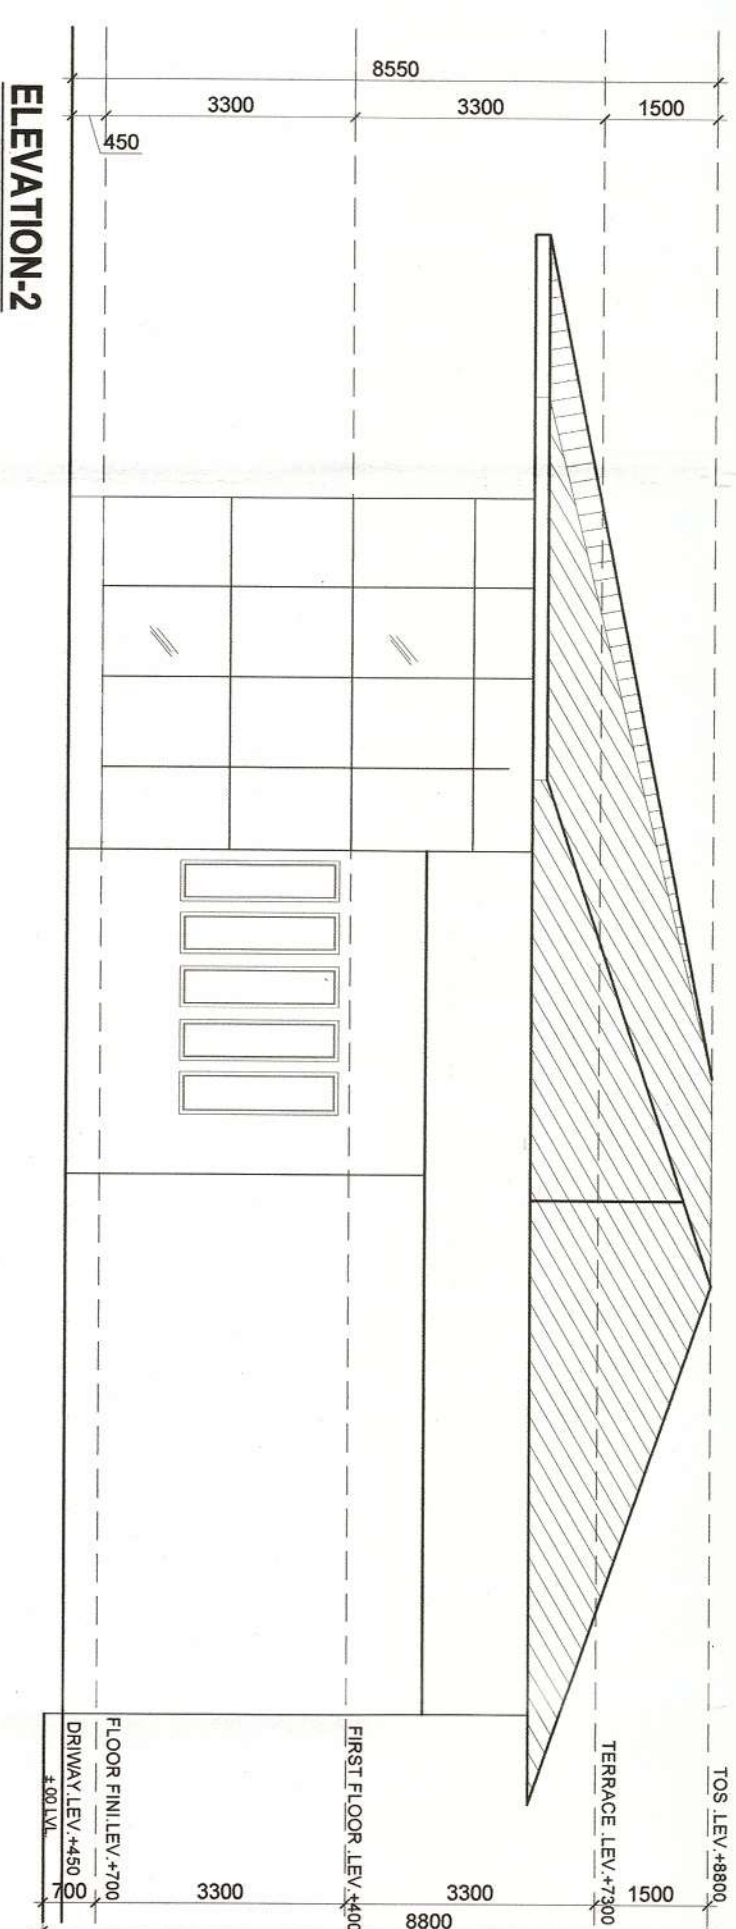

GROUND COVERAGE AREA CALCULATION (COMMUNITY BUILDING)				
NO.	COEFF. BREATH	LENGTH	NO.± AREA	(SQ.M)
1	6.560	2.530	1	15.83
2	1	2.730	4	11.82
3	1	4.730	8	36.17
4	1	16.010	1	169.70
5	0.5	3.955	10	20.96
6	0.5	21.655	5	60.63
7	0.5	3.040	7	11.33
8	0.5	9.745	1	26.57
TOTAL GROUND COVERAGE				335.05

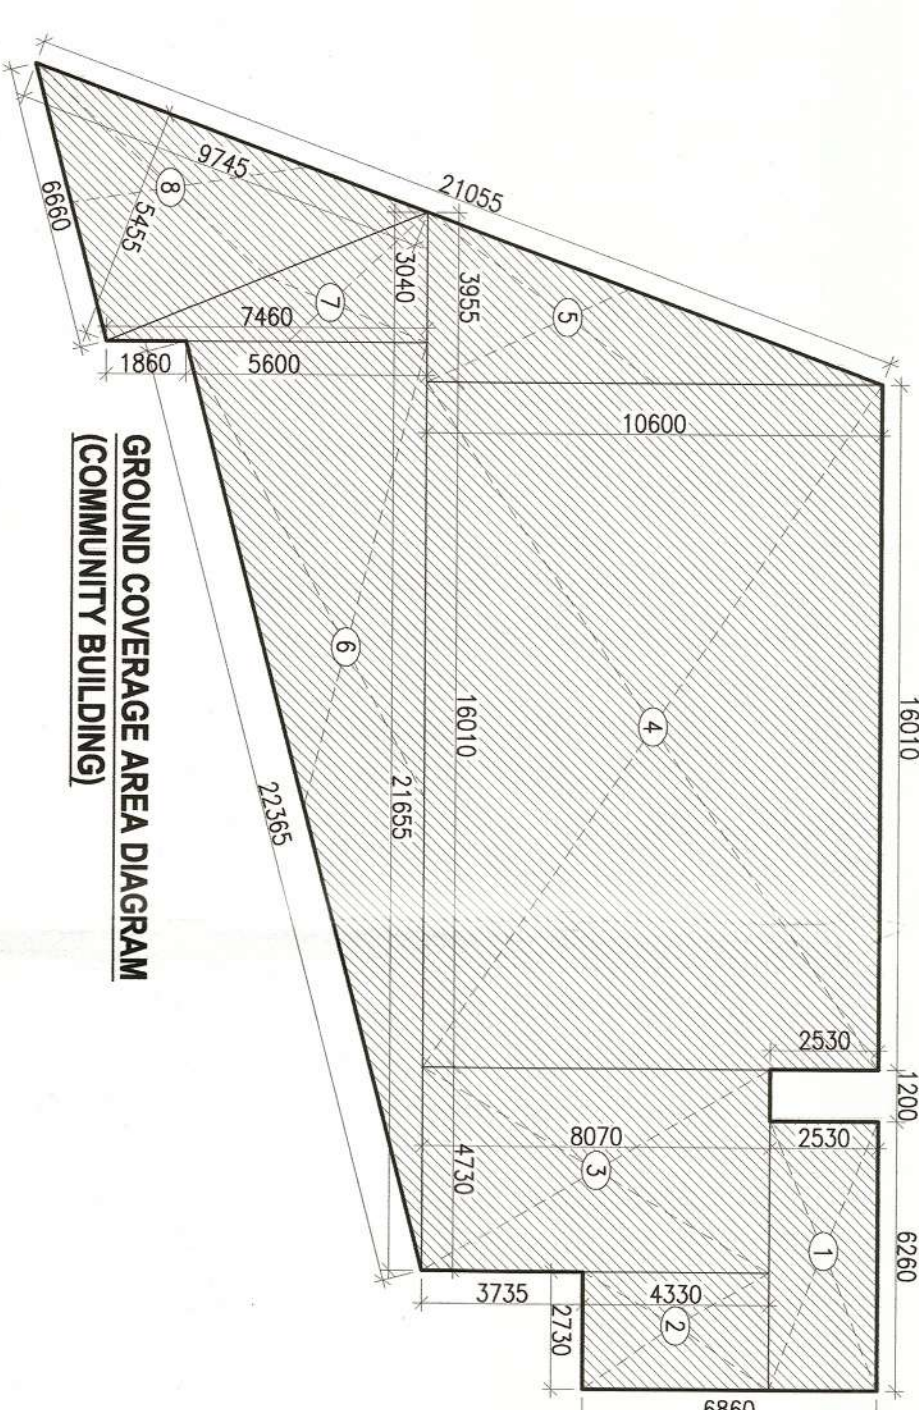

SCHEDULE OF OPENINGS			
S.NO	TYPE	SIZE	S.L.
1	D1	900X2250	00
2	D2	760X2250	00
3	D3	600X2250	00
4	D4	1200X2250	00
5	W1	2477X1800	100
6	W2	2283X1800	100
7	W3	3045X1800	100
8	W4	3227X1800	100
9	W5	2195X1800	100
10	W6	2400X1800	100
11	V	600X1200	1050

ARCHITECTS

ALREADY SANCTIONED & REVISED BUILDING PLAN FOR GROUP HOUSING COLONY FOR M/S NA BUILDWELL ASSOCIATE COMPANY OF M/S RAHEJA DEVELOPERS LTD. AT SECTOR 92-95, GURGAON, HARYANA

ARCHITECTS

SACHDEVA CONSULTANTS,
Paramit Tower, 3rd Floor, S.C.O. 30-51,
Old Aulakh Complex, Civil Lines,
Gurgaon - 122001
Tel.: 0174-4098101, 4098102
email : sachdeva953@gmail.com

Scale :	1 : 100
Drawing Title:-	Drawing No:-
COMMERCIAL & COMMUNITY BUILDING	NAB/ISB-28