


DOOR WINDOW SCHEDULE				
S.NO	TYPE	WIDTH	HEIGHT	CILL
01	D1	1500	2400	0
02	D1a	1500	2400	0
03	D2	1500	2400	0
04	D3	1200	2400	0
05	D4	750	2400	0
06	D5	1800	2400	0
07	D6	900	2400	0
08	D7	2000	2400	0
09	D8	1800	2400	0
10	W2	1800	2400	600
11	W3	1200	1800	600
12	W4	595/595	2400	600

NOTE : ALL TOILETS ARE MECHANICALLY VENTILATED

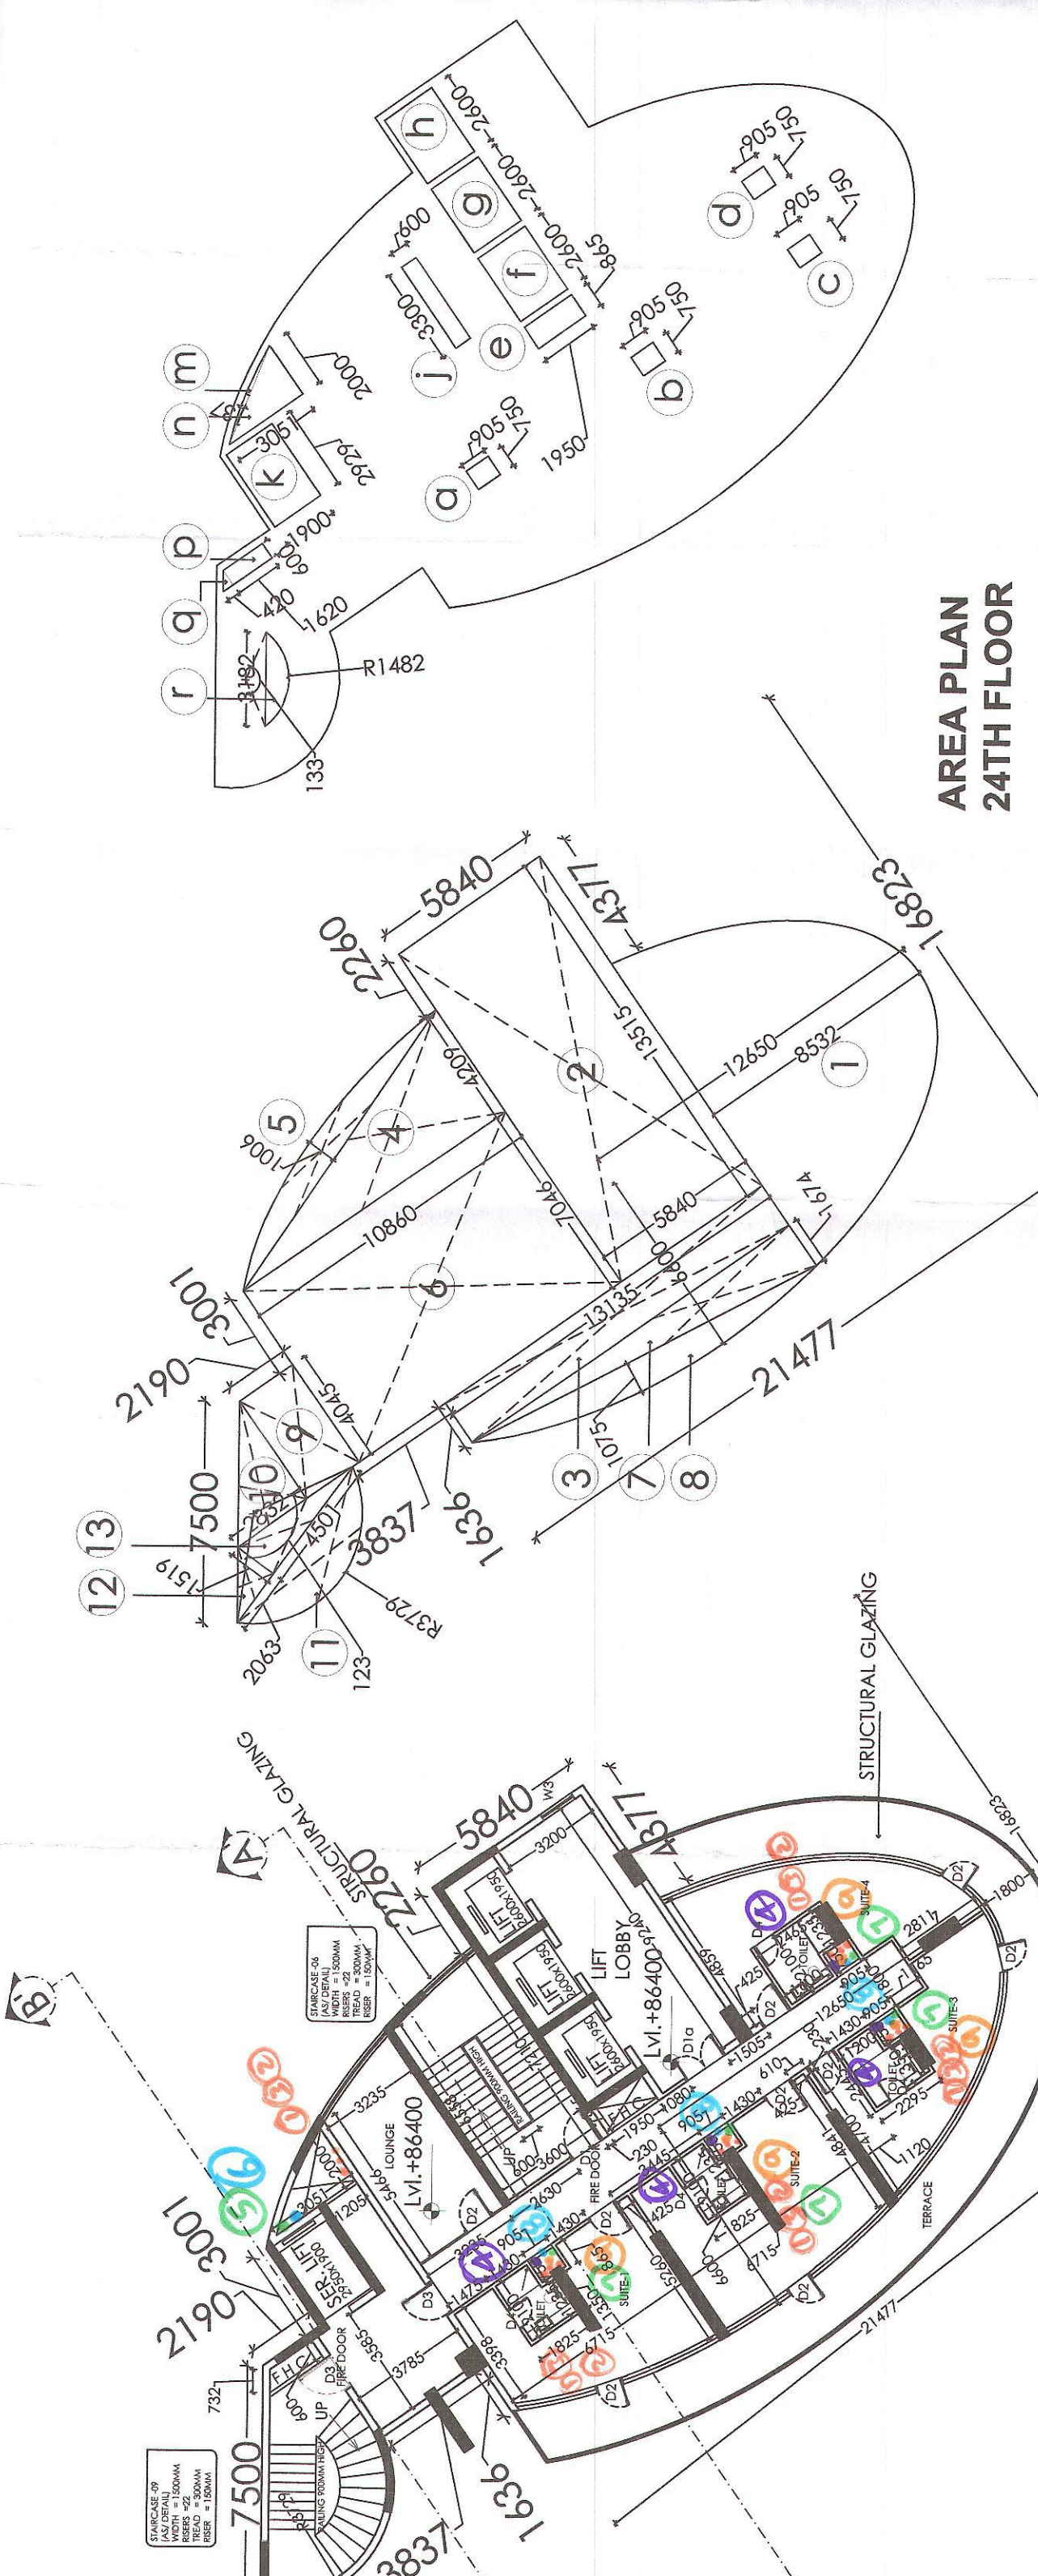

AREA PLAN
24TH FLOOR

24TH FLOOR PLAN

M 24th FLOOR				
DISCUPTION	LENGTH (MTR.)	WIDTH (MTR.)	NOS	AREA SQ.M
2	13.515	5.840	1.00	78.928
3	1.636	13.135	1.00	21.489
4	4.209	10.860	0.50	22.855
6	7.046	10.860	1.00	76.520
7	1.674	13.135	0.50	10.994
9	4.045	2.190	1.00	8.859
10	2.832	4.045	0.50	5.728
12	2.063	1.519	0.50	1.567
13	4.501	1.519	0.50	3.419
ELECTRICAL SEGMENTS				
MAJOR AXIS MINOR AXIS				
1	28.900	16.800	8.532	76.680
8	28.900	16.800	1.006	7.968
CIRCULAR SEGMENTS				
	(MTR.)	DEGREE		
11	3.729	123	1	9.085
TOTAL 333.740				
DEDUCTIONS				
a	0.750	0.905	1.00	0.679
b	0.750	0.905	1.00	0.679
c	0.750	0.905	1.00	0.679
d	0.750	0.905	1.00	0.679
e	0.865	1.950	1.00	1.687
f	2.600	1.950	1.00	5.070
g	2.600	1.950	1.00	5.070
h	2.600	1.950	1.00	5.070
i	3.300	0.600	1.00	1.980
j	2.929	1.900	1.00	5.565
k	2.000	3.051	0.50	3.051
n	0.600	1.620	1.00	0.972
p	0.420	0.600	0.50	0.126
q	0.420	0.600	0.50	0.126
ELECTRICAL SEGMENTS				
MAJOR AXIS MINOR AXIS				
m	28.900	16.800	0.137	0.335
CIRCULAR SEGMENTS				
	(MTR.)	ANGLE DEGREE	NOS	AREA
r	1.482	133	1	1.750
TOTAL 330.349				
NET COVERED AREA OF 24th FLOOR				