


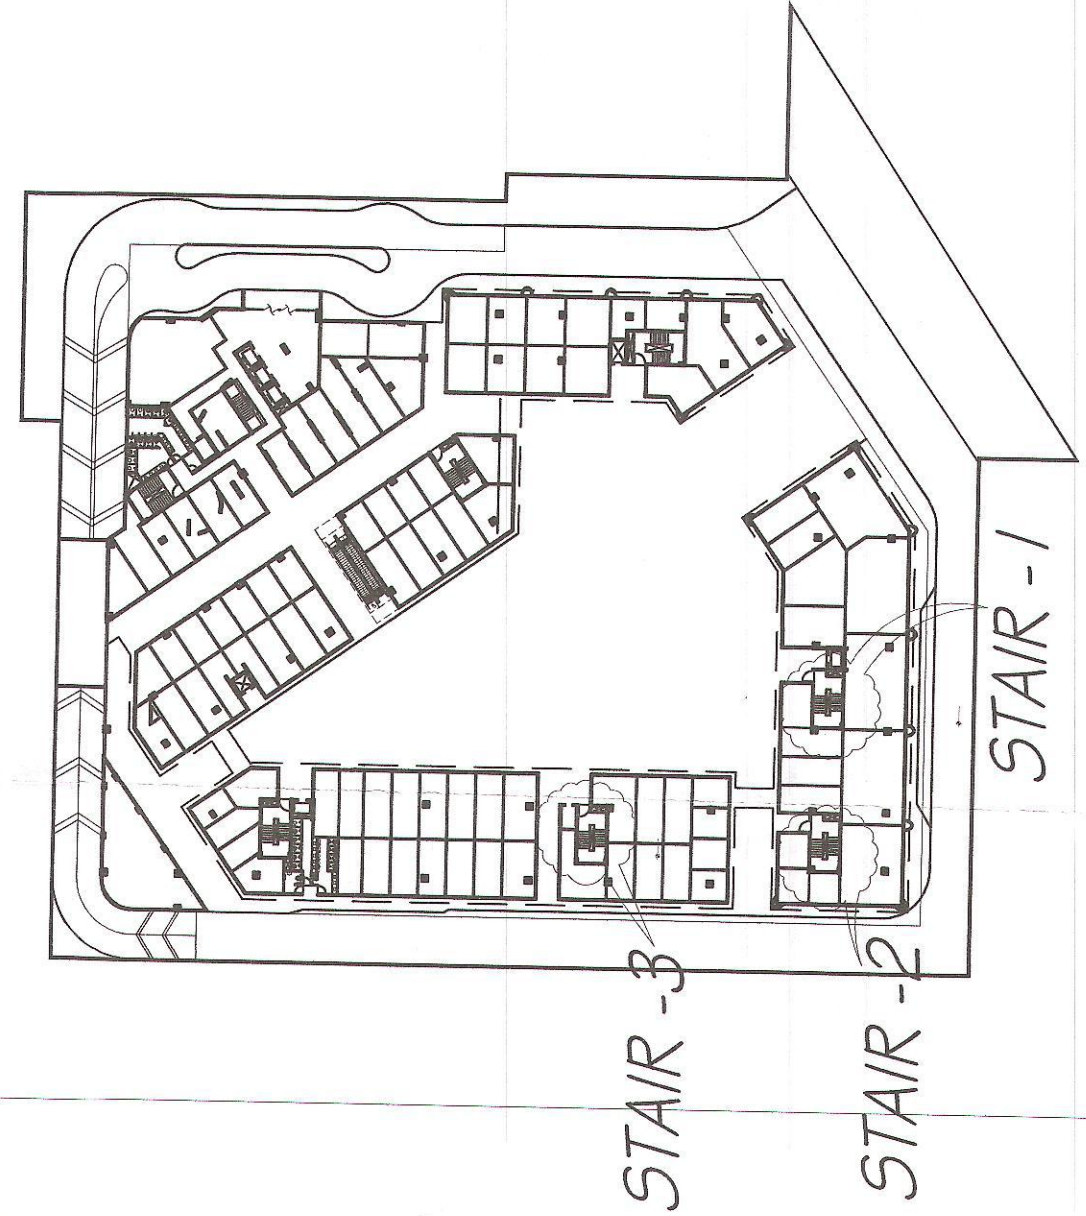
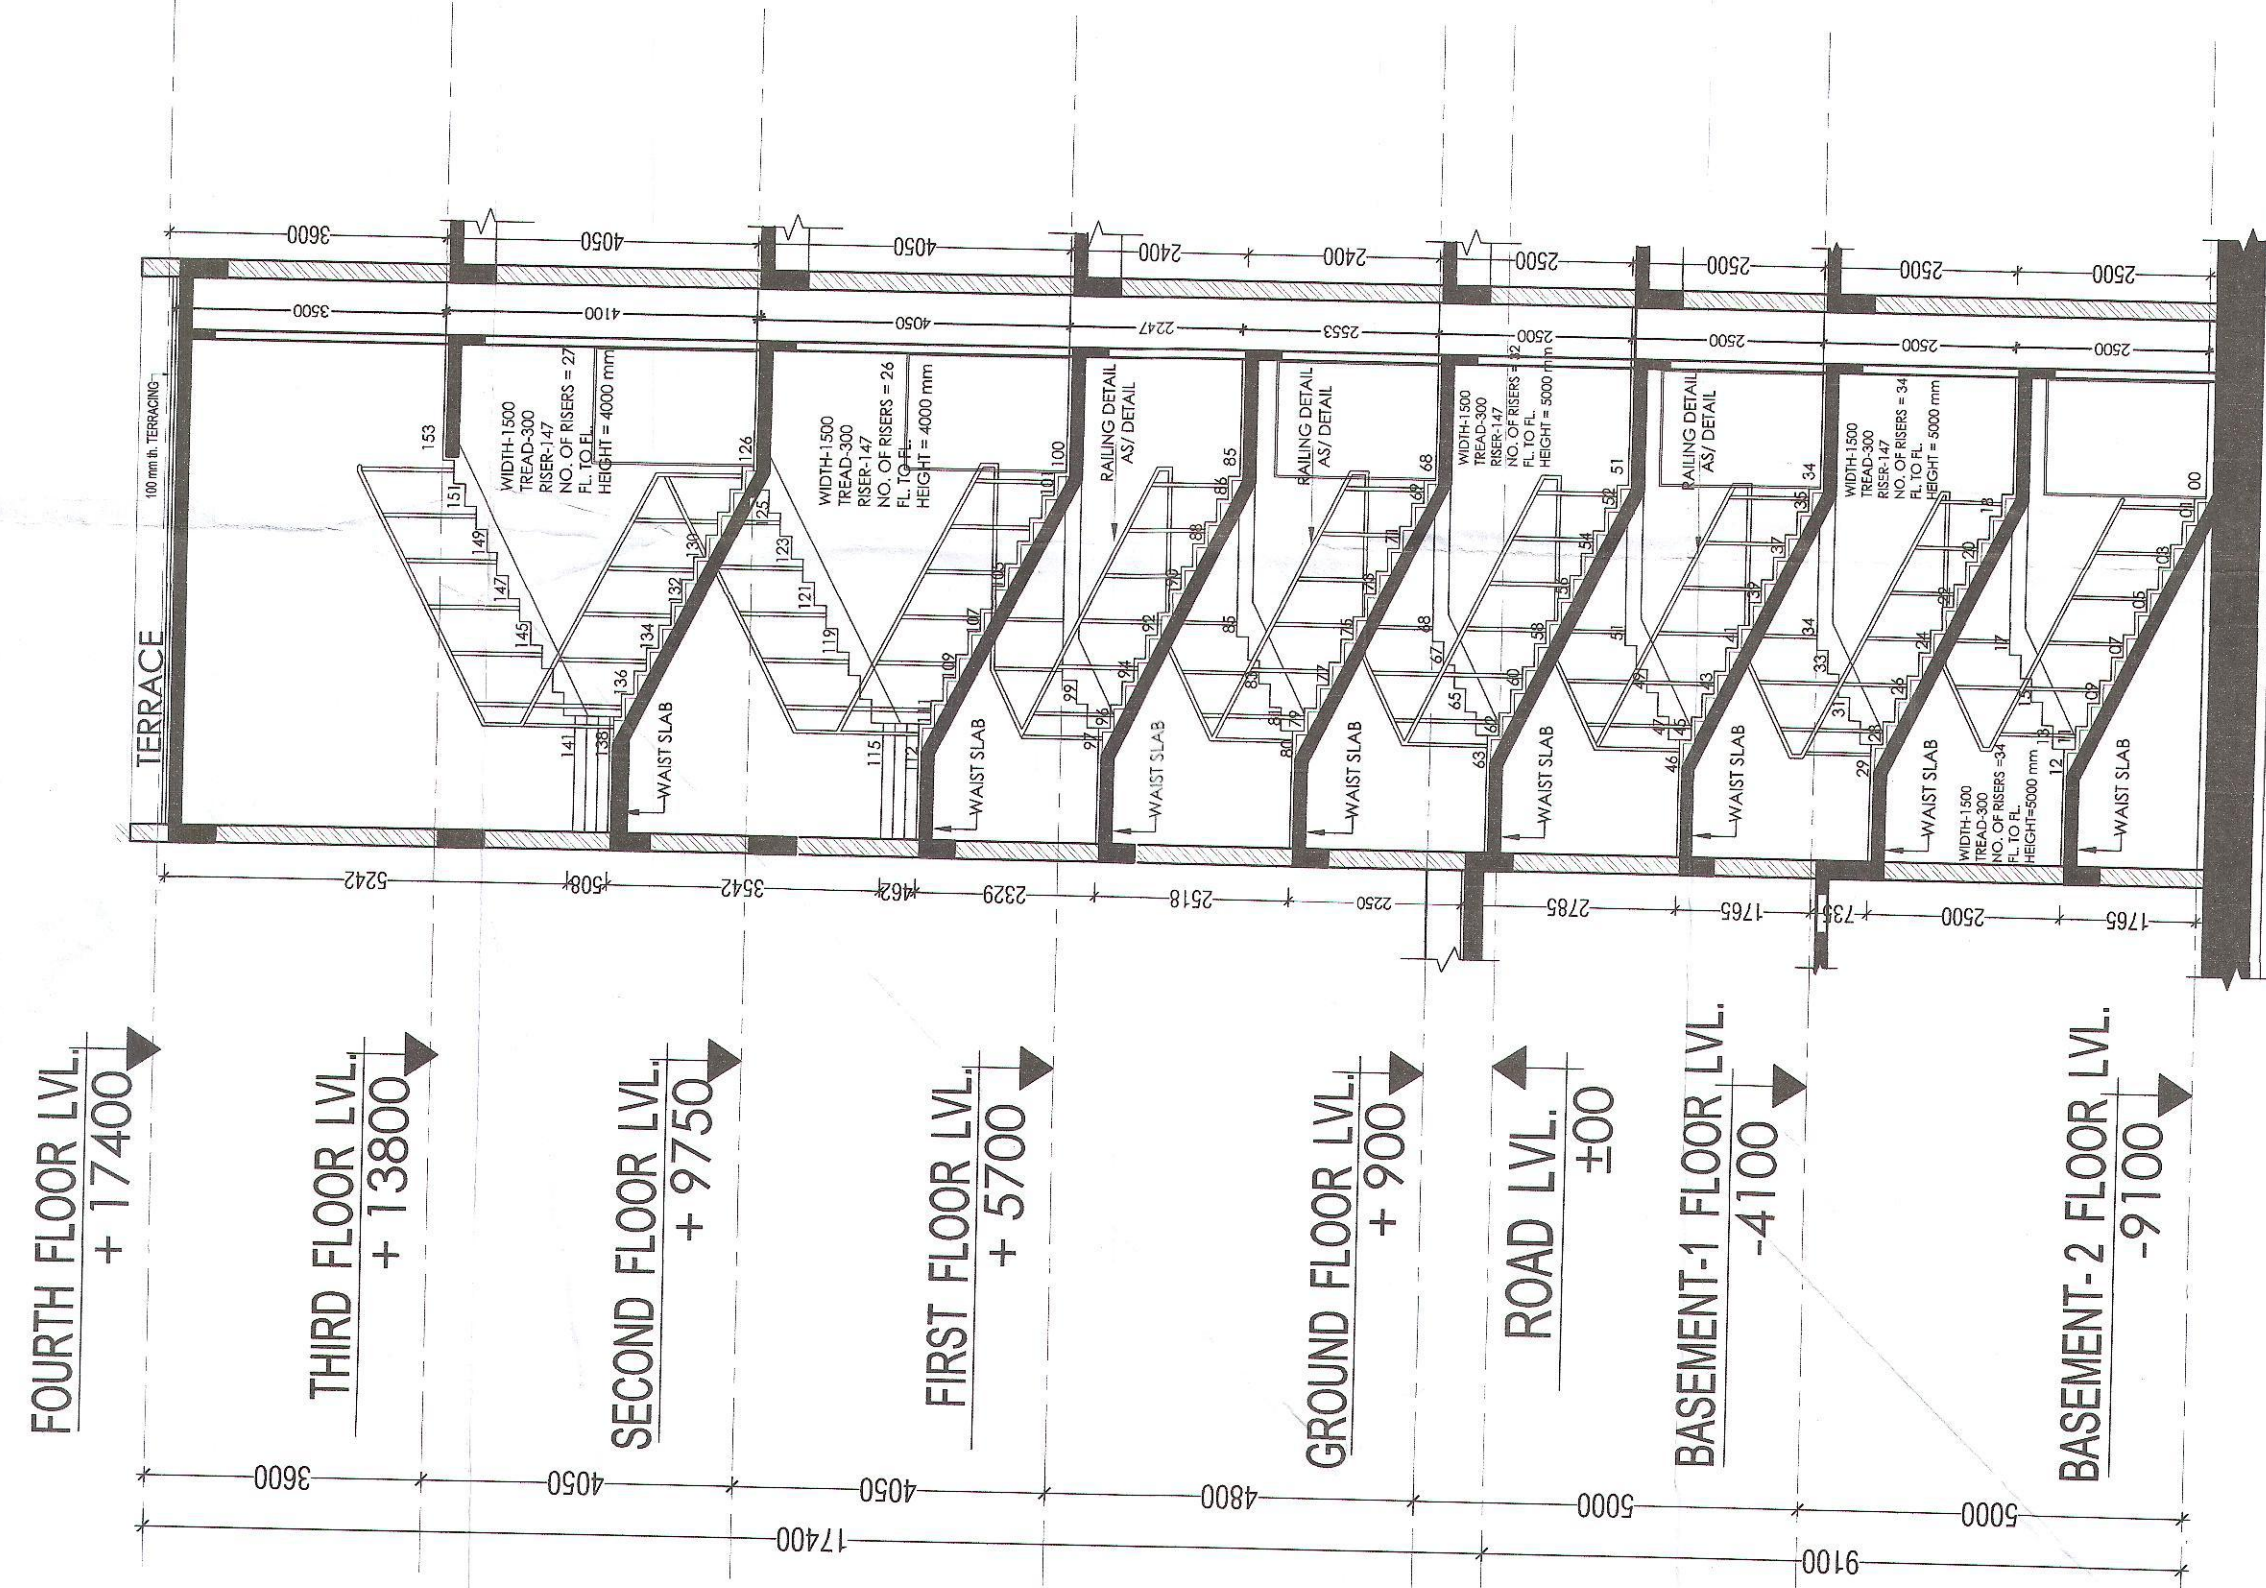


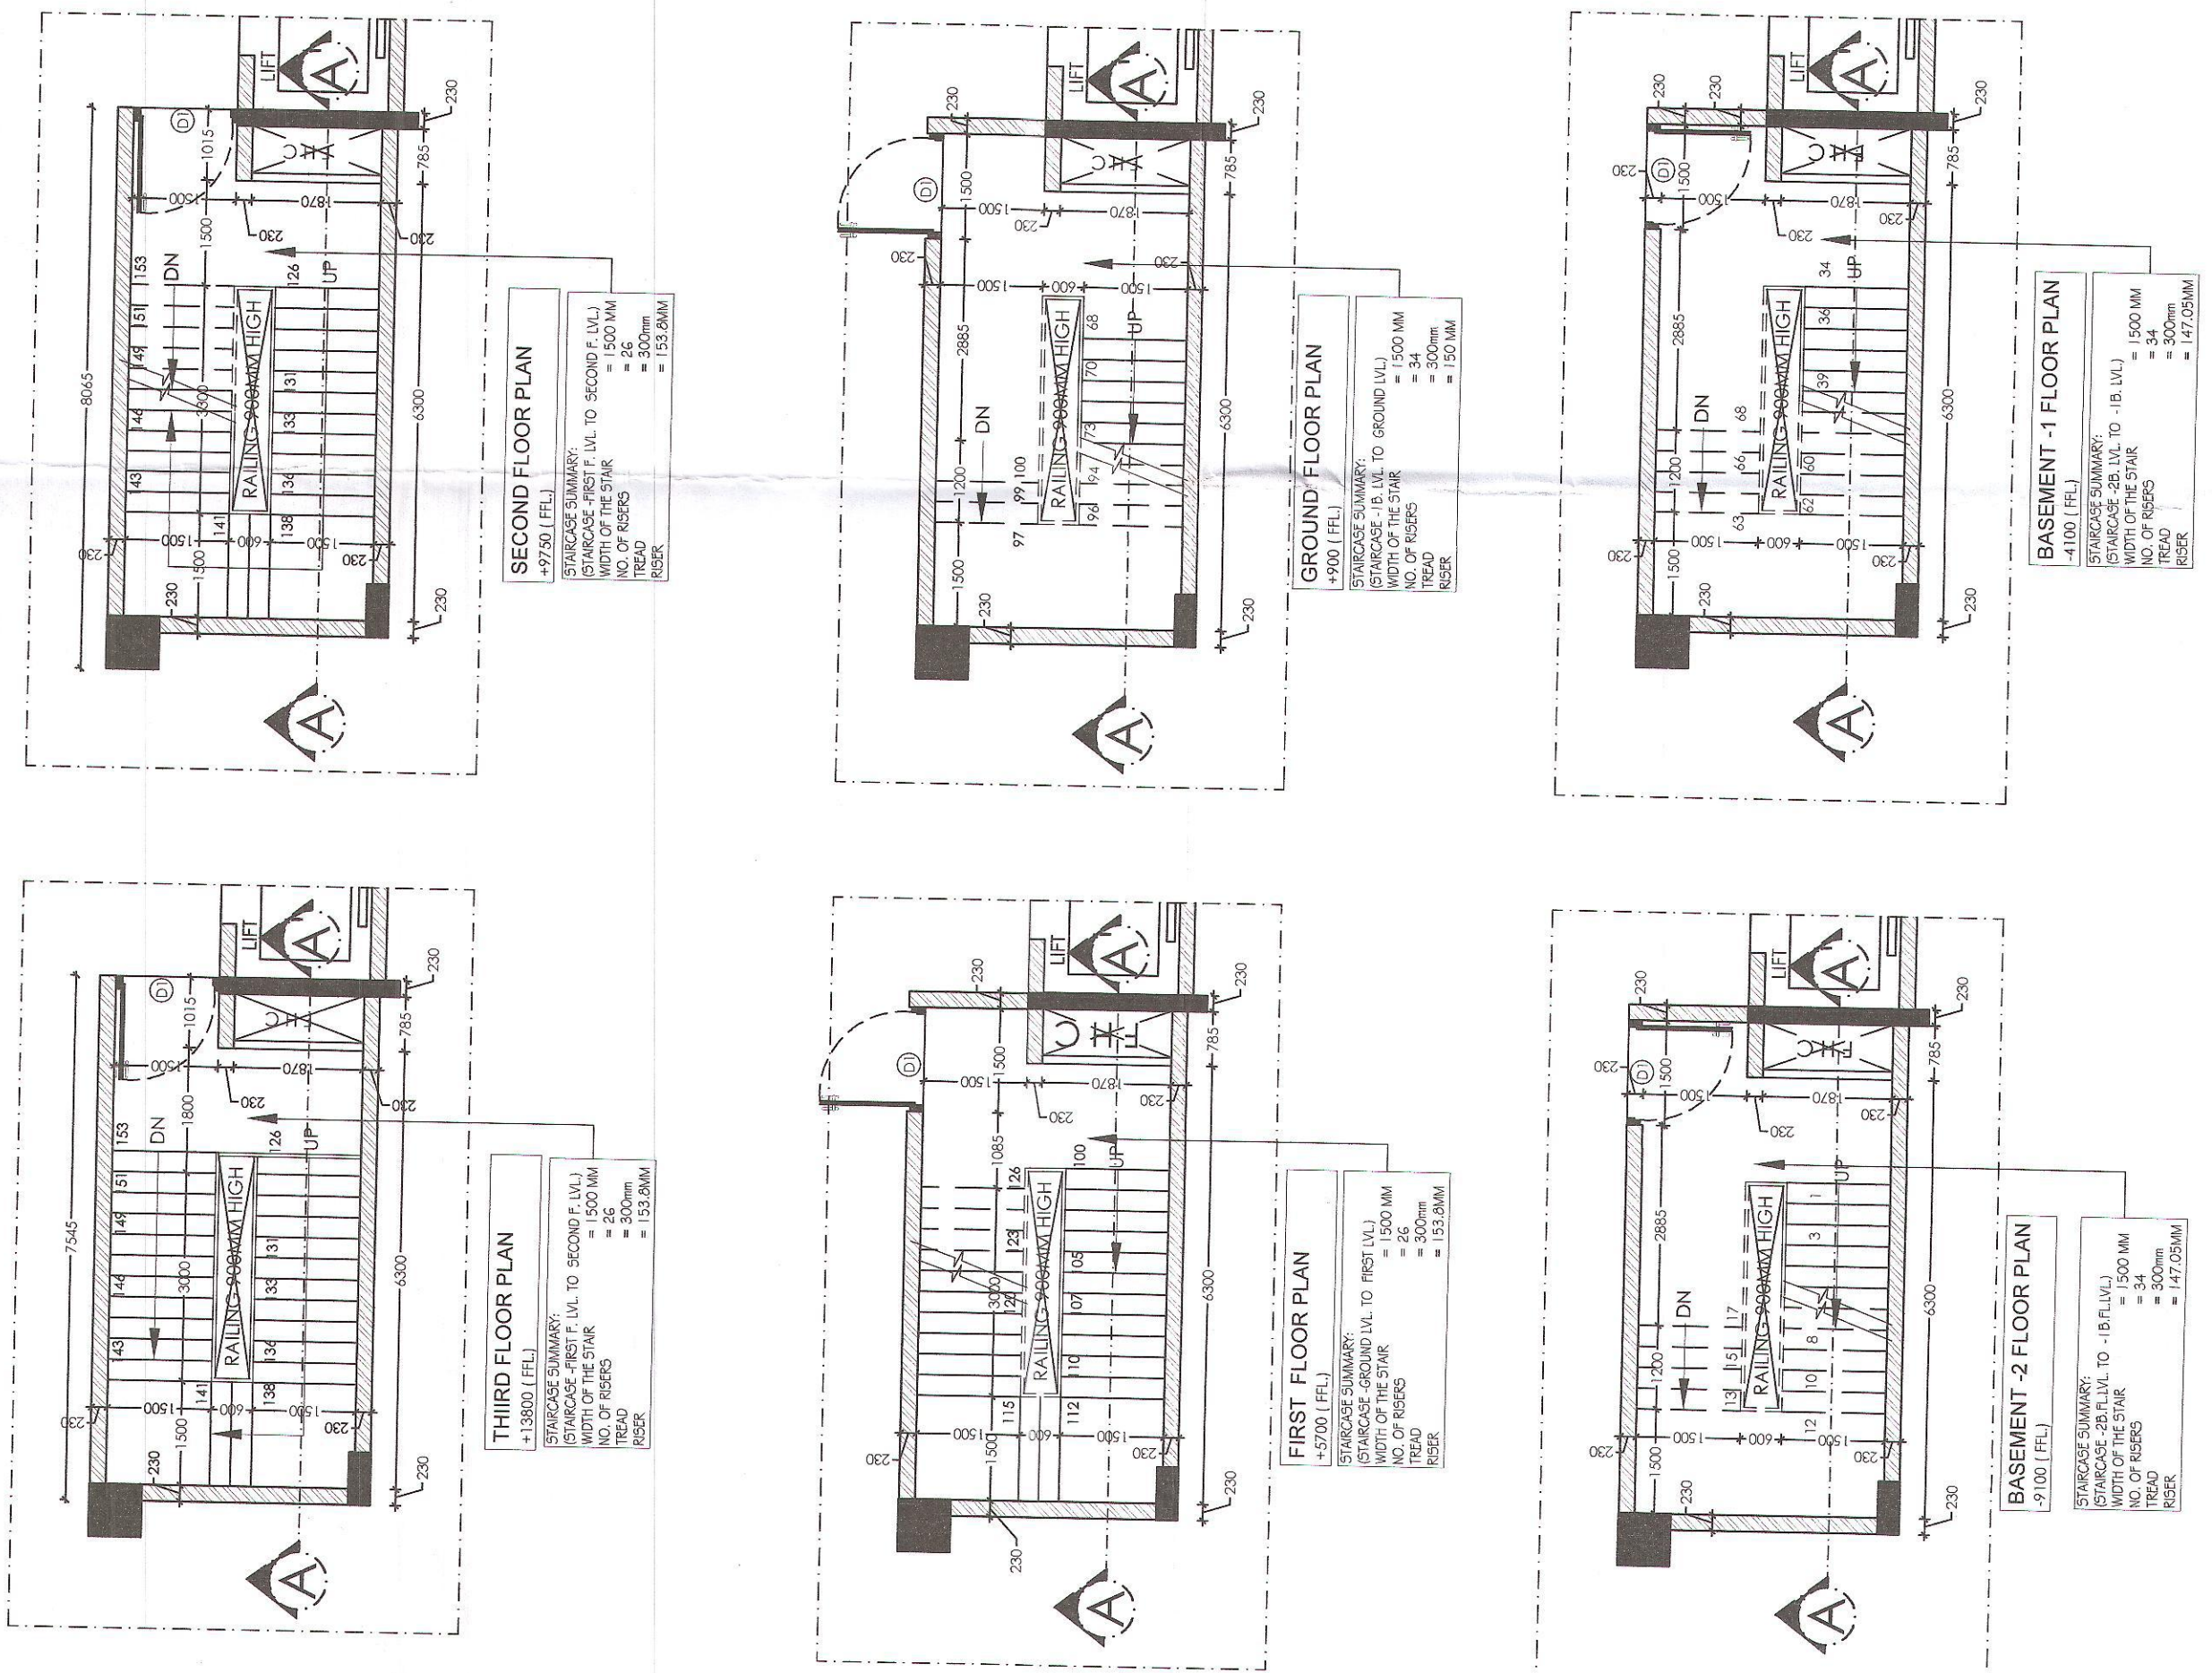



KEY PLAN  
AT GROUND FLOOR LVL

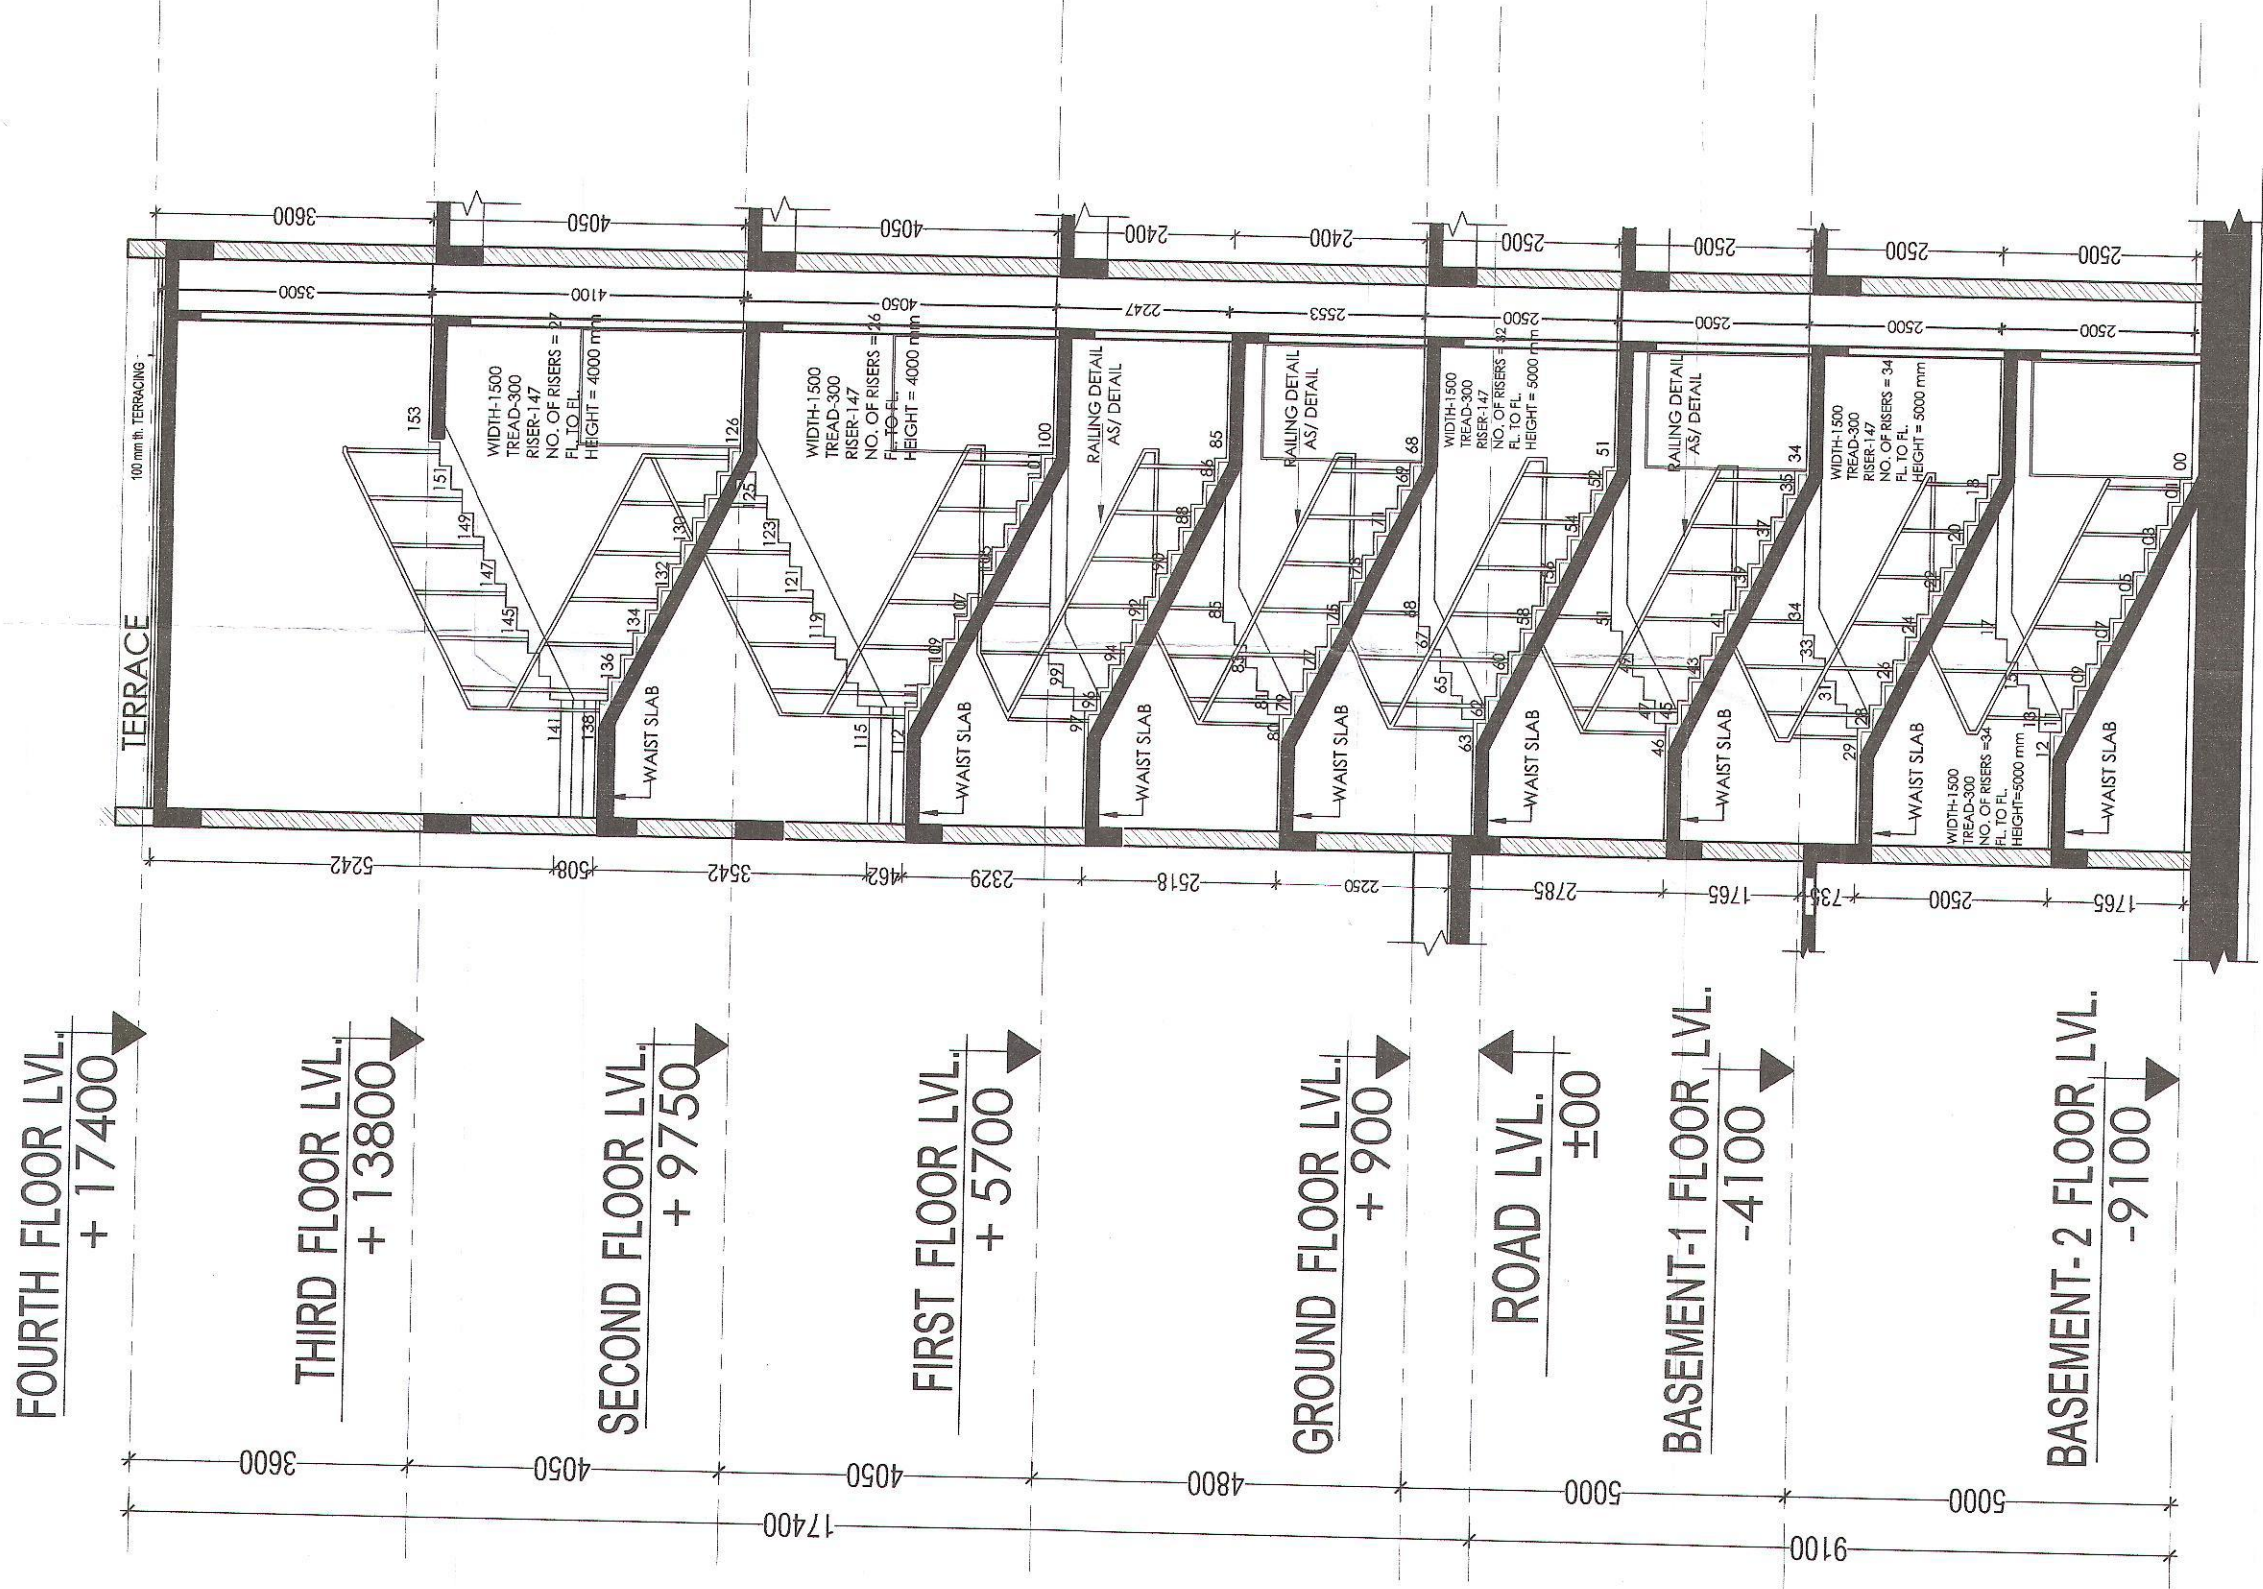

SECTION A - A'  
STAIRCASE-1

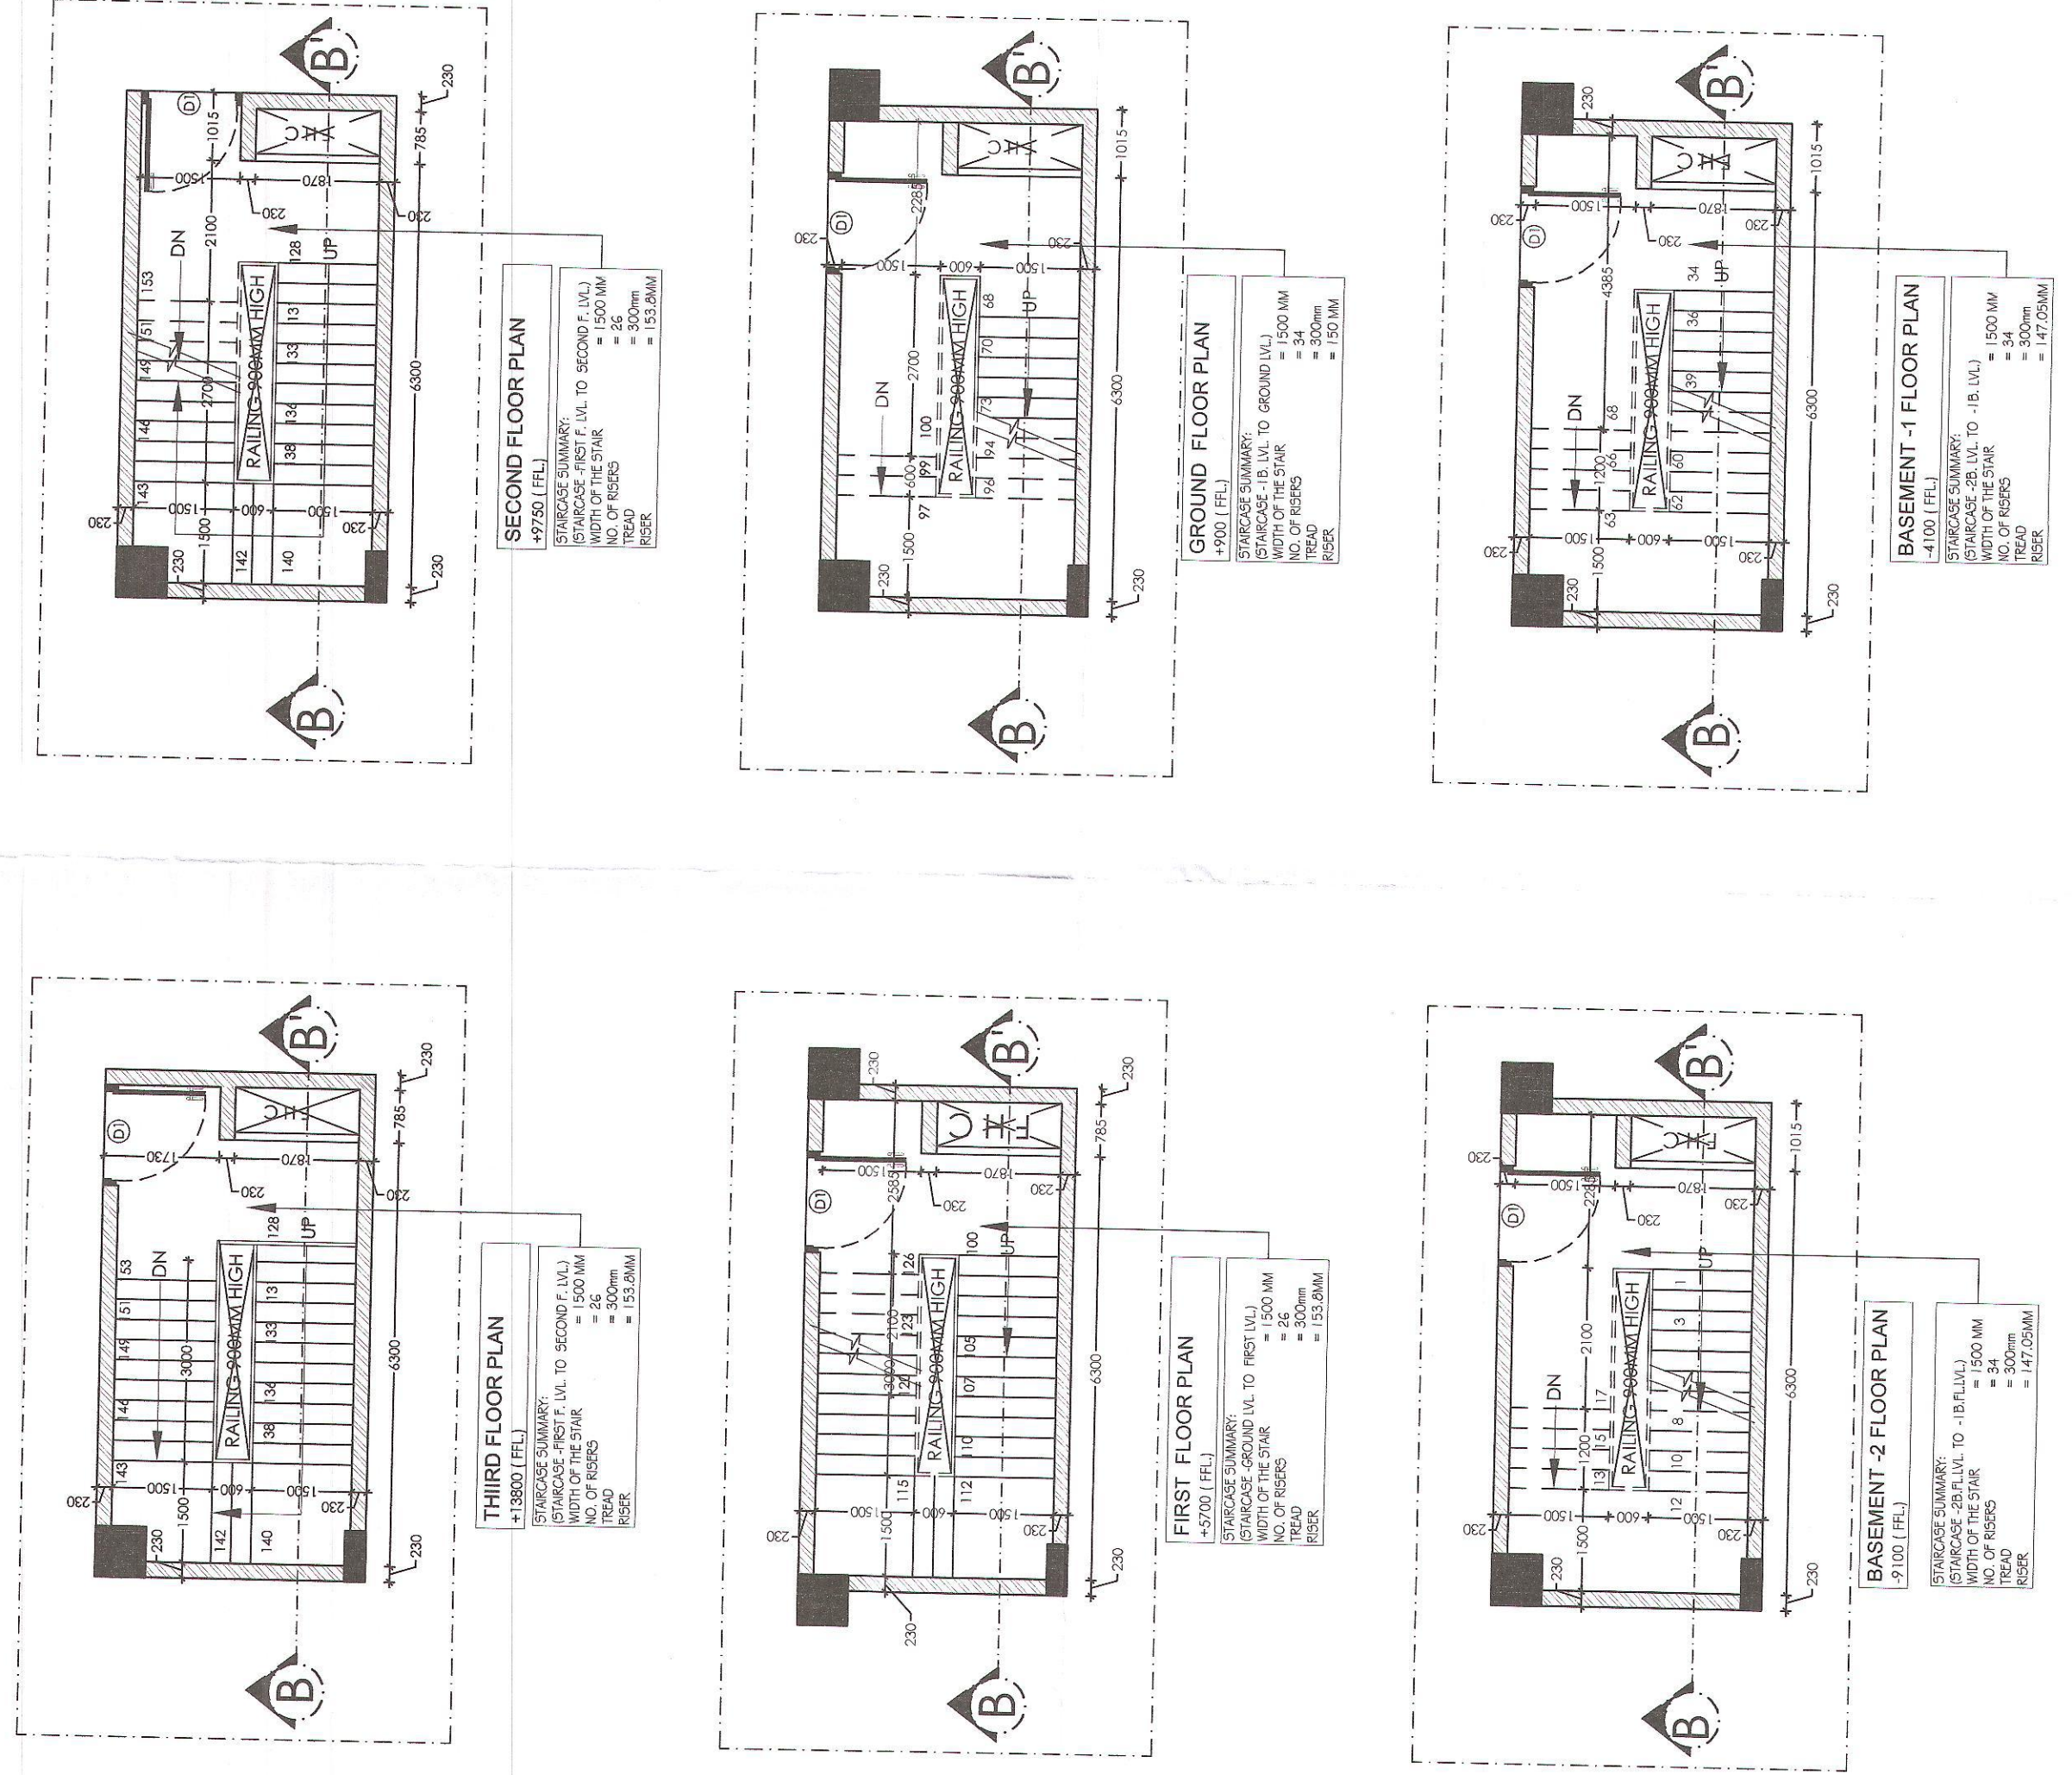

SECTION B - B'  
STAIRCASE-2

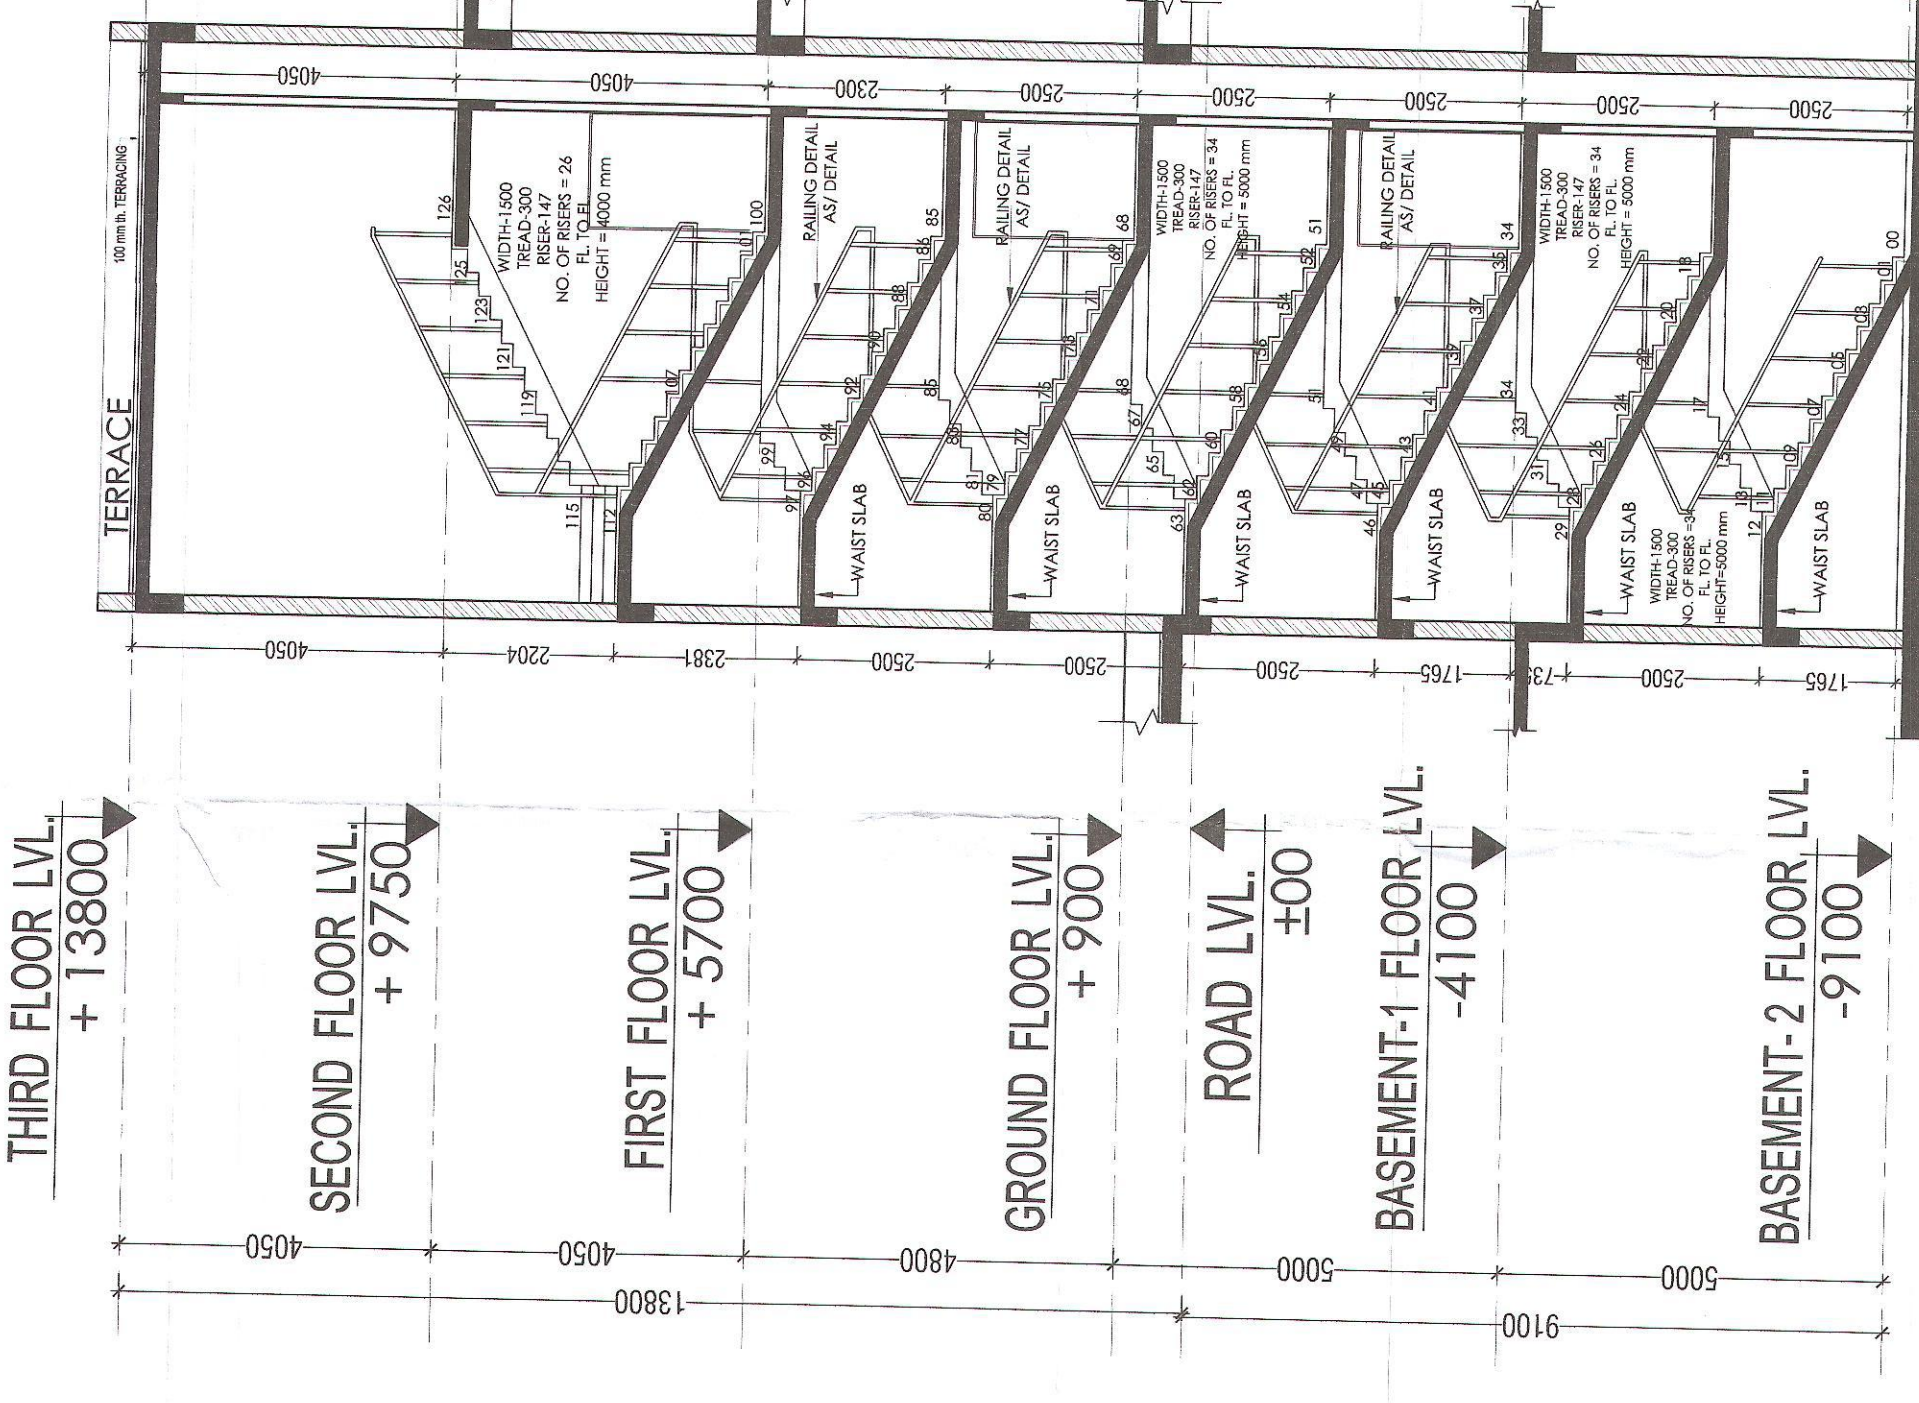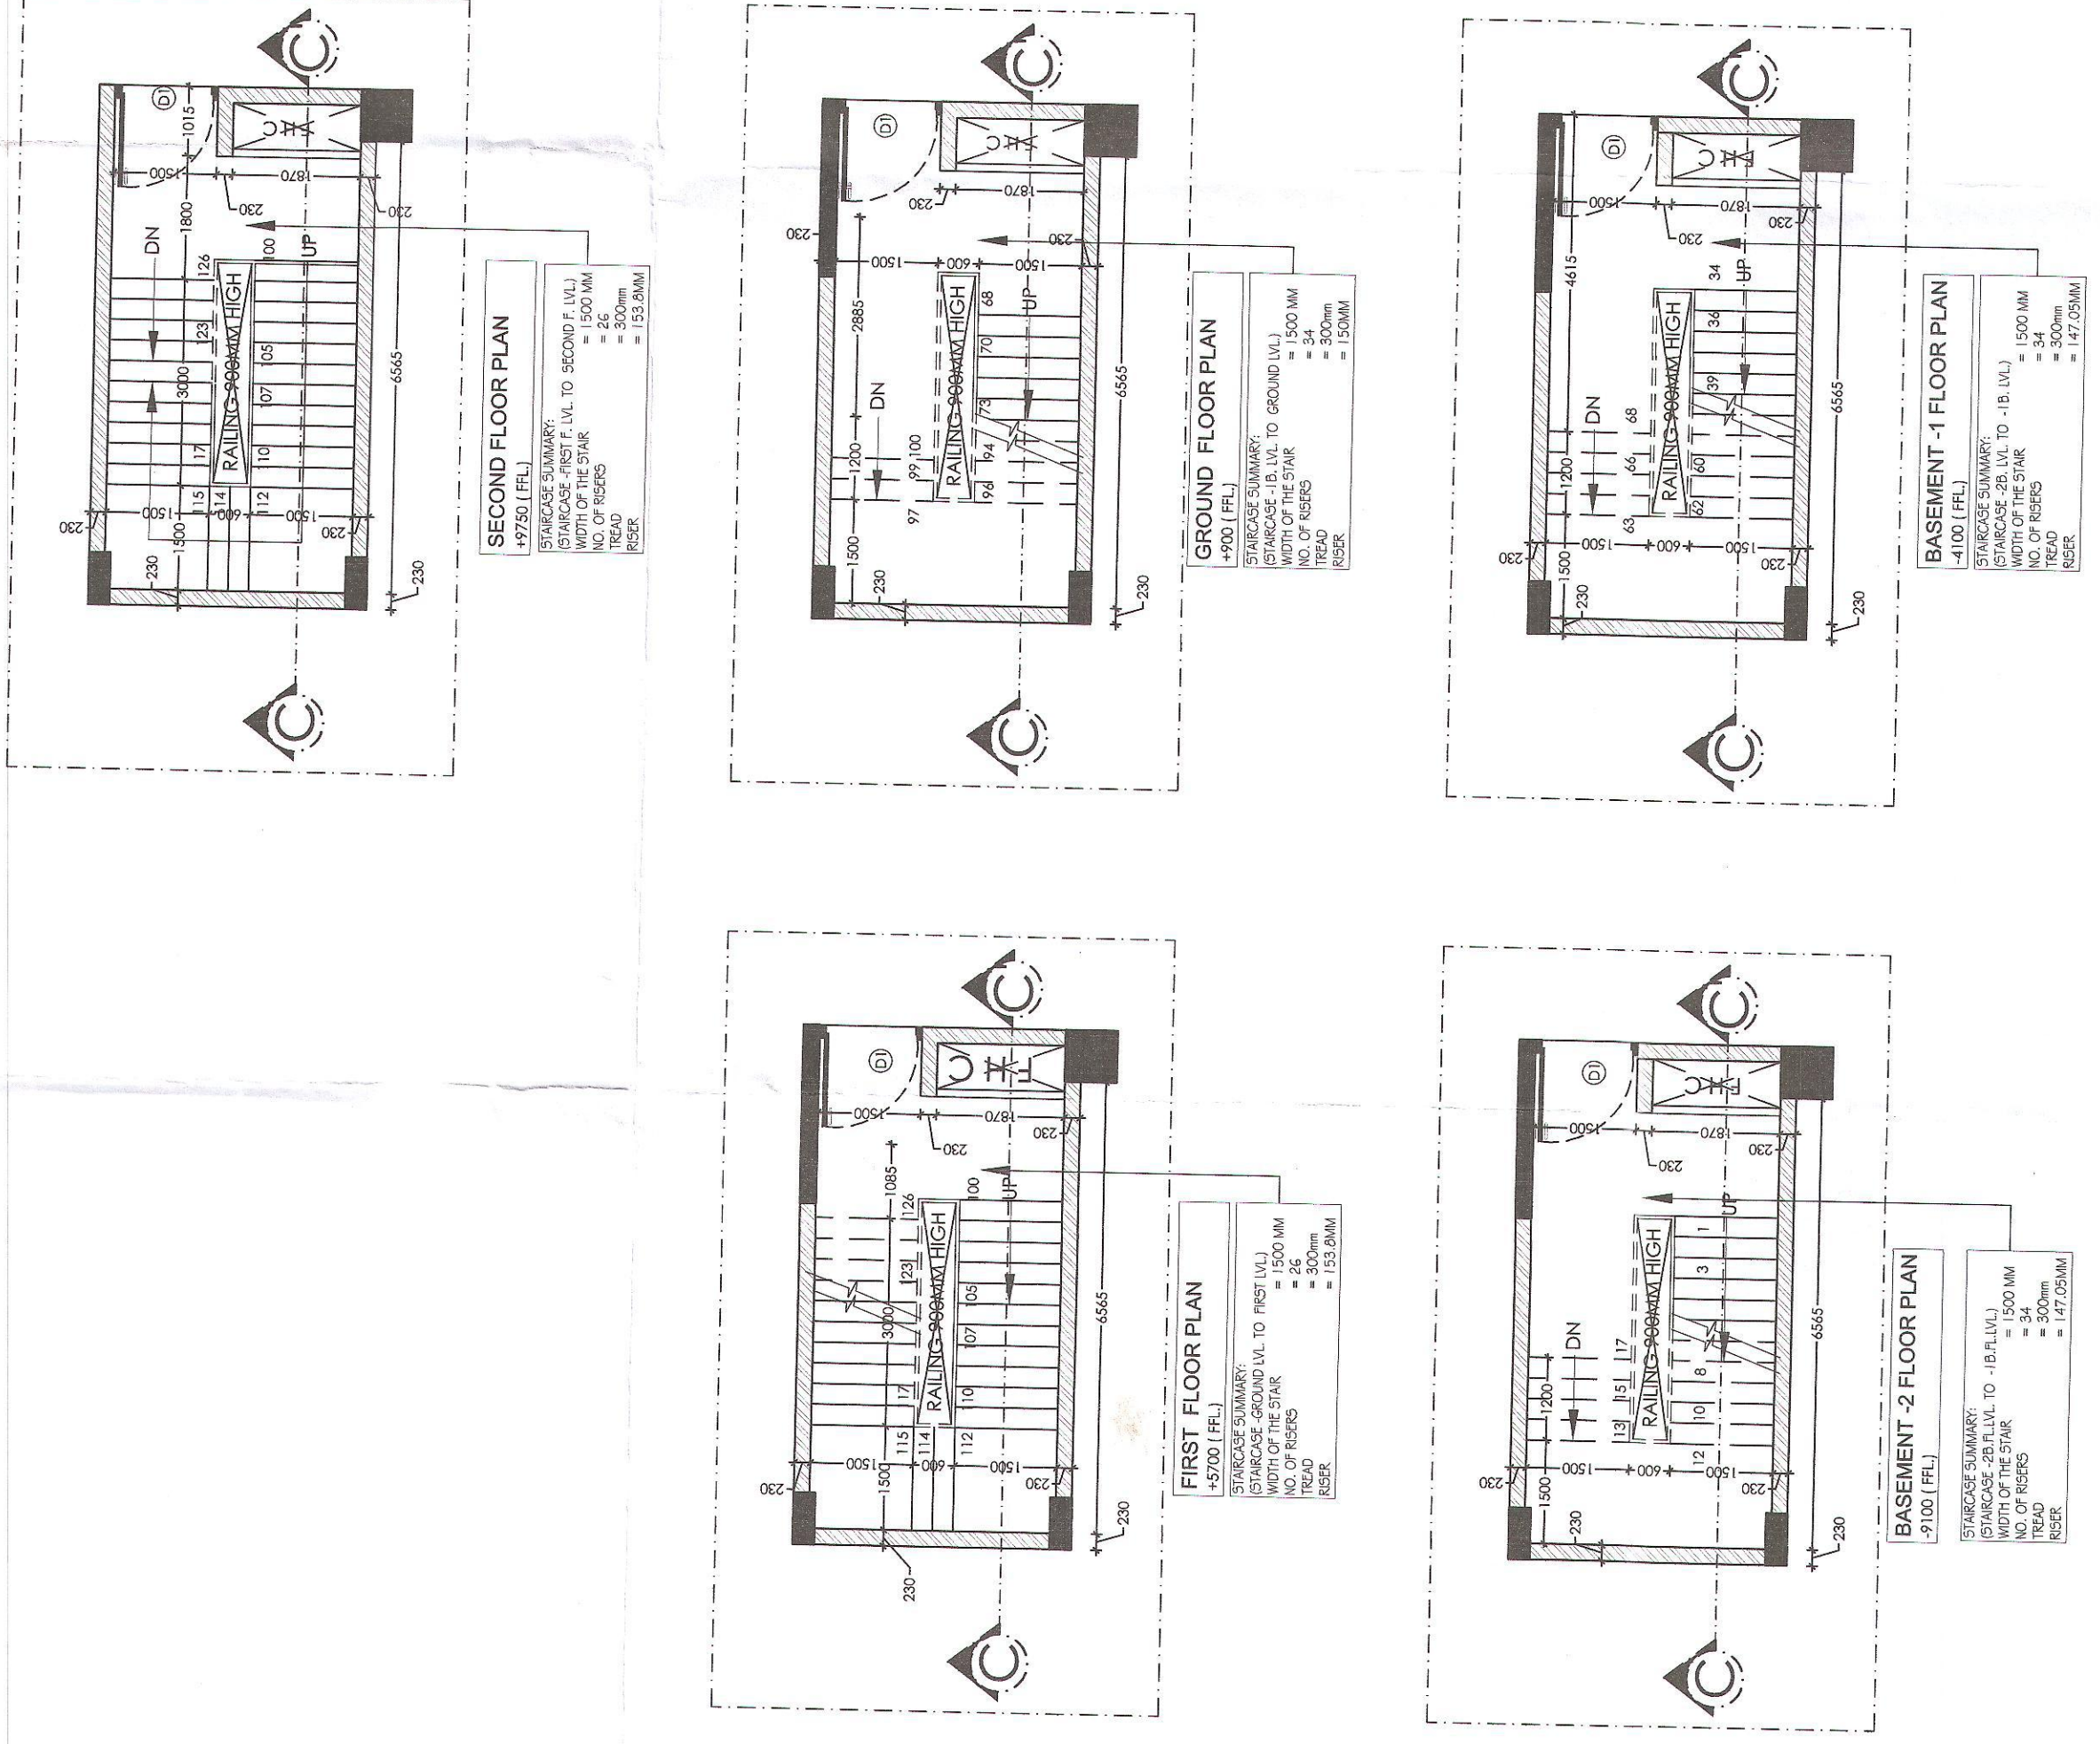

SECTION C - C'  
STAIRCASE-3

PROJECT  
PROPOSED BUILDING PLAN OF COMMERCIAL COLONY MEASURING 2.85 ACRES (LICENCE NO. 100 OF 2013 DATED 02/12/2013) IN SECTOR-85, GURGAON MANESAR URBAN COMPLEX BEING DEVELOPED BY M/S K S PROPART PVT LTD.

STAIRCASE DETAIL  
1,2,3  
ISSUE DATE  
02.12.2013  
SCALE  
1:100  
ARCHITECTS  
SANJIV TANDON ARCHITECTS PVT. LTD  
GURGAON.

OWNER SIGN  
ARCHITECT SIGN  
OWNER SIGN

Sanjiv Tandon Architects Pvt. Ltd.  
Sanjiv Tandon  
Architect  
Sanjiv Tandon Architects Pvt. Ltd.  
Sanjiv Tandon  
Architect

