



S.T.P. (G)
 Member Secretary
 B.P.C.
 S.T.P. (G)
 Member
 B.P.C.
 C. (G)
 Chairman
 B.P.C.
 S.T.P. (G)
 Member
 B.P.C.
 S.T.P. (G)
 Member
 B.P.C.

A.D.F.O. (HQ)
 DFS PKL
 Member B.P.C.
 (RAM AVTAR BASSI)
 A.D.


AYOOSHI GOEL B.Arch
 Ag
 CA/2013/61114

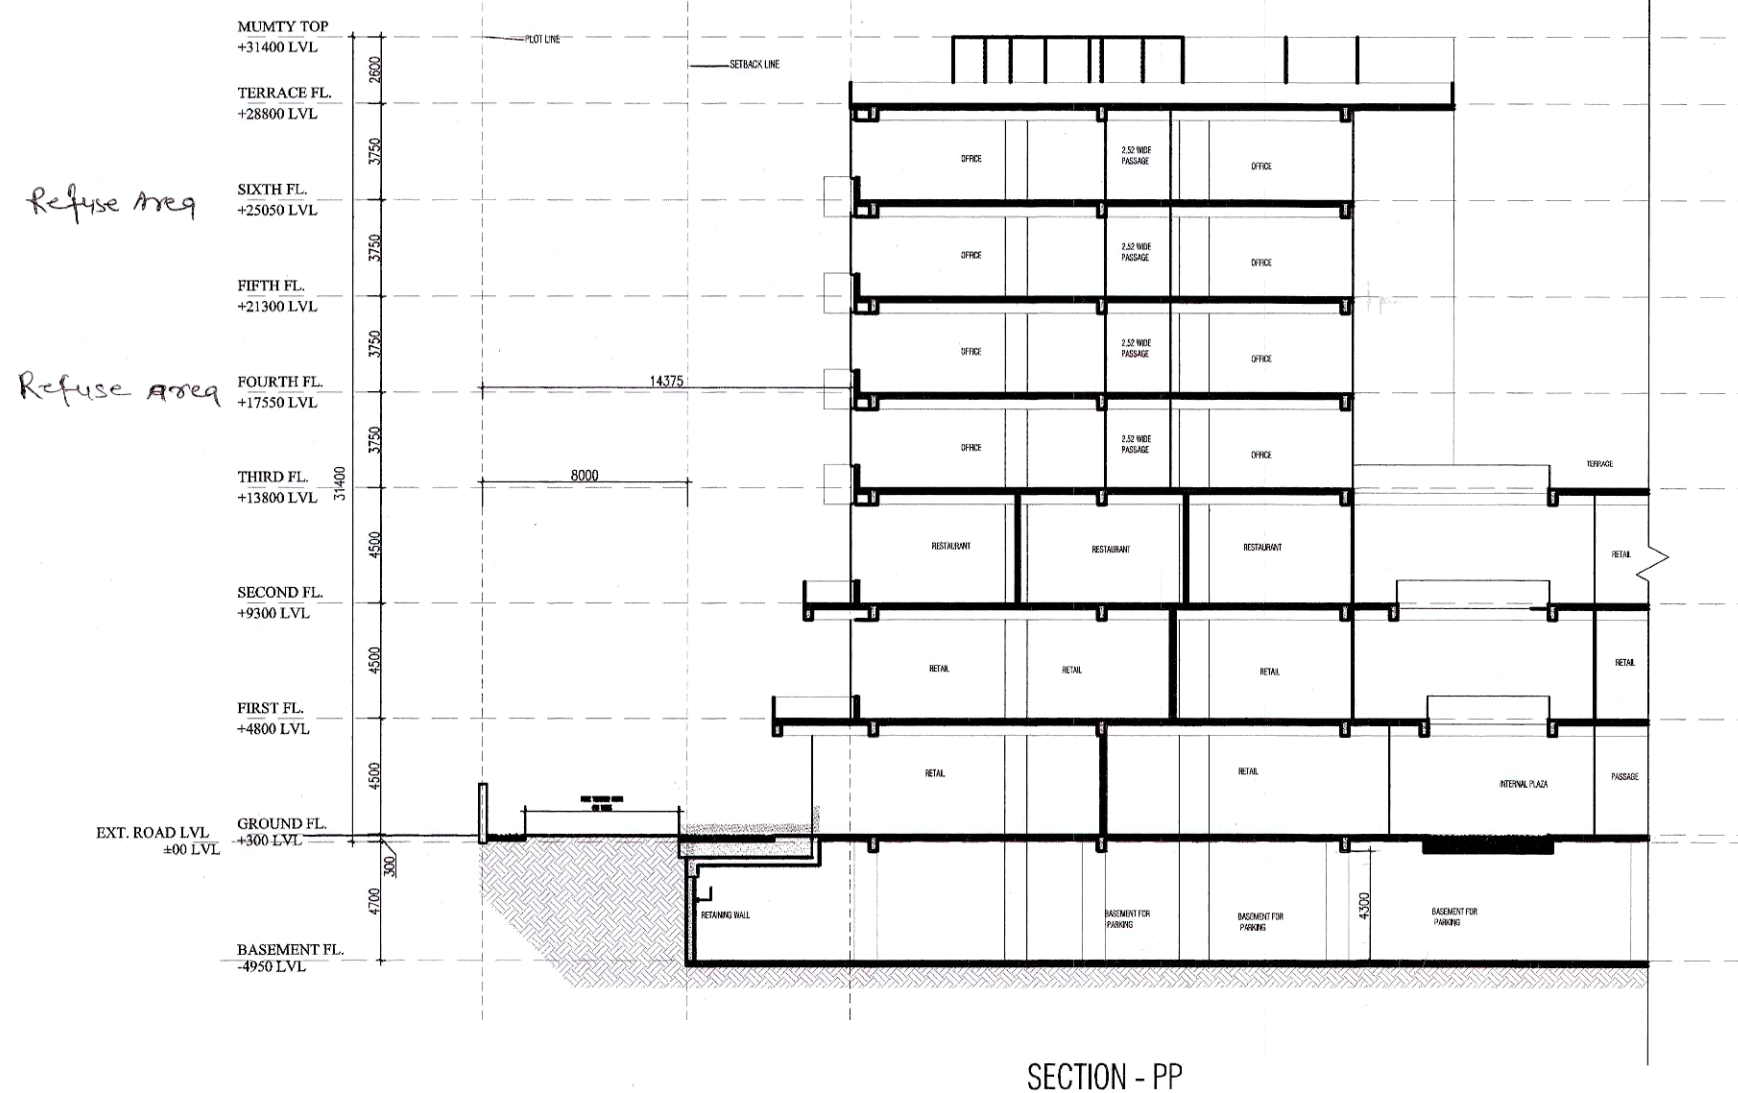

SECTION - PP

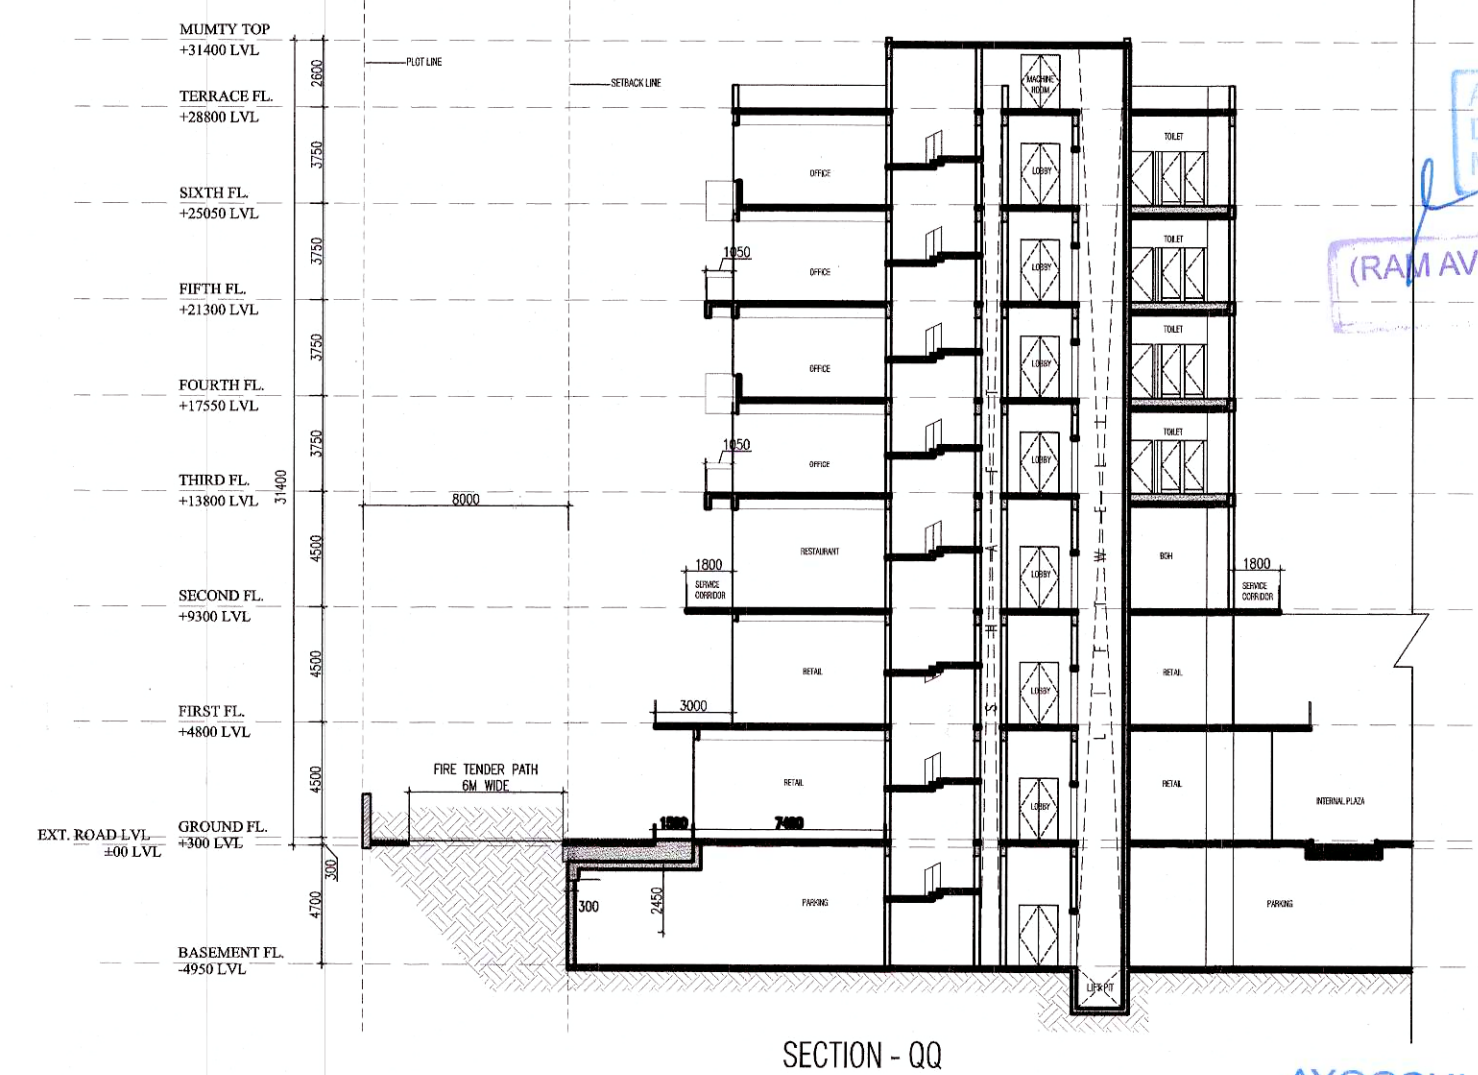

SECTION - QQ

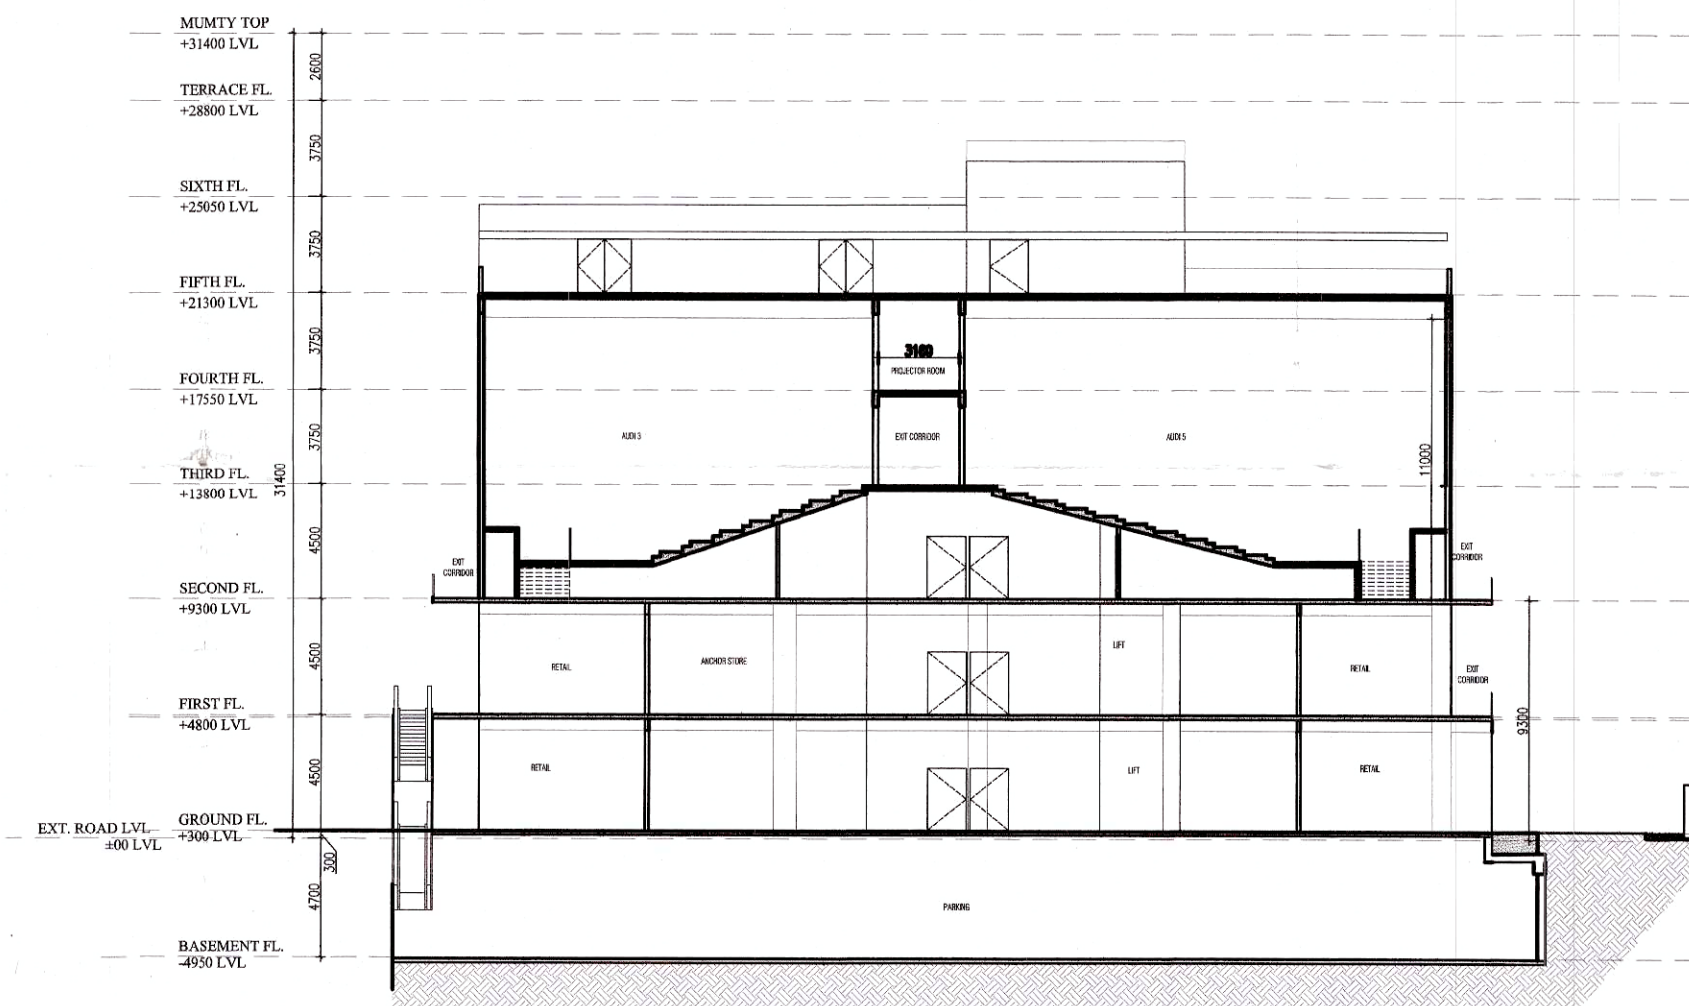

SECTION - RR

NOTE:
 1. BUILDING IS FULLY SPRINKLERED & BASEMENT IS MECHANICALLY VENTILATED AS PER NBC NORMS.
 2. ALL DIMENSIONS AND LEVELS MARKED IN PLANS ARE IN MM.

Signatures:	
Architect	Owner
Client : M/S OCIMUM ESTATES PRIVATE LIMITED	
Project Name : PROP. BLDG PLAN for COMMERCIAL COLONY MEASURING 2.38125 ACRES (LICENCE NO. 144 OF 2014 DATED 01.09.2014) IN SECTOR-103, GURUGRAM MANESAR URBAN COMPLEX BEING DEVELOPED BY M/S OCIMUM ESTATES PRIVATE LIMITED.	
Fig. Title : SECTION	
North -	Revision Number : Code :
	Issued For : SANCTION
	Scale : 1:250
Drawing Number :	Date :
AR-19	