


1. BUILDING WILL BE DESIGNED (STRUCTURES)
AS PER RELEVANT IS CODES FOR EARTH
QUAKE RESISTANCE.

2. BUILDING IS HAS AUTOMATIC
SPRINKLER SYSTEM ON ALL FLOORS.

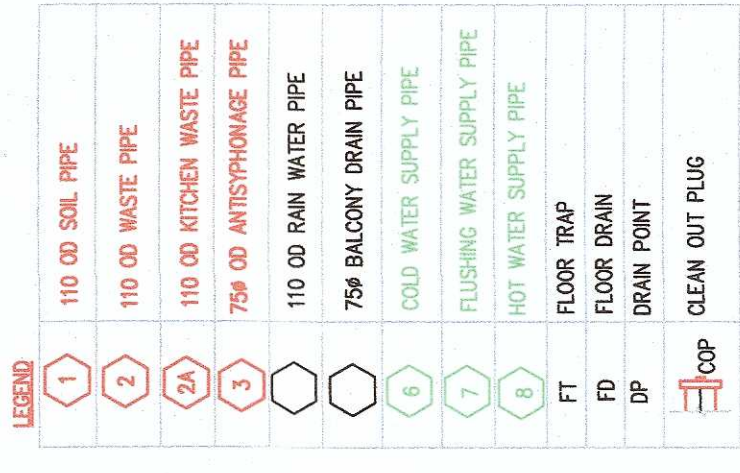


Project:

ADDITIONAL PROPOSED BUILDING PLAN OF PHASE-2 OF GROUP HOUSING COLONY FOR AN AREA MEASURING 34.0229 ACRES(29.10.2007, LICENSE NO.56 OF 2011 DATED 23.06.2011, LICENSE NO.37 OF 2012 DATED 22.04.2012, LICENSE NO.66 OF 2012 DATED 21.06.2012,LICENSE NO.67 OF 2012 DATED 21.06.2012, LICENSE NO.43 OF 2014 DATED 16.06.2014 AND LICENSE NO.44 OF 2014 DATED 16.06.2014) IN SECTOR-104, GURUGRAM MANESAR URBAN COMPLEX BEING DEVELOPED BY JUVENUS ESTATE LTD. AND OTHERS.

Associate Architects

R|S|M|S
ARCHITECTS

RSMS ARCHITECTS PVT. LTD.
69, Nora Niwas Bhawani Kunj
(Behind D2), Vasant Kunj,
New Delhi-110070.
Tel.: 011-26898616, 26898617
www.rsms-arch.com

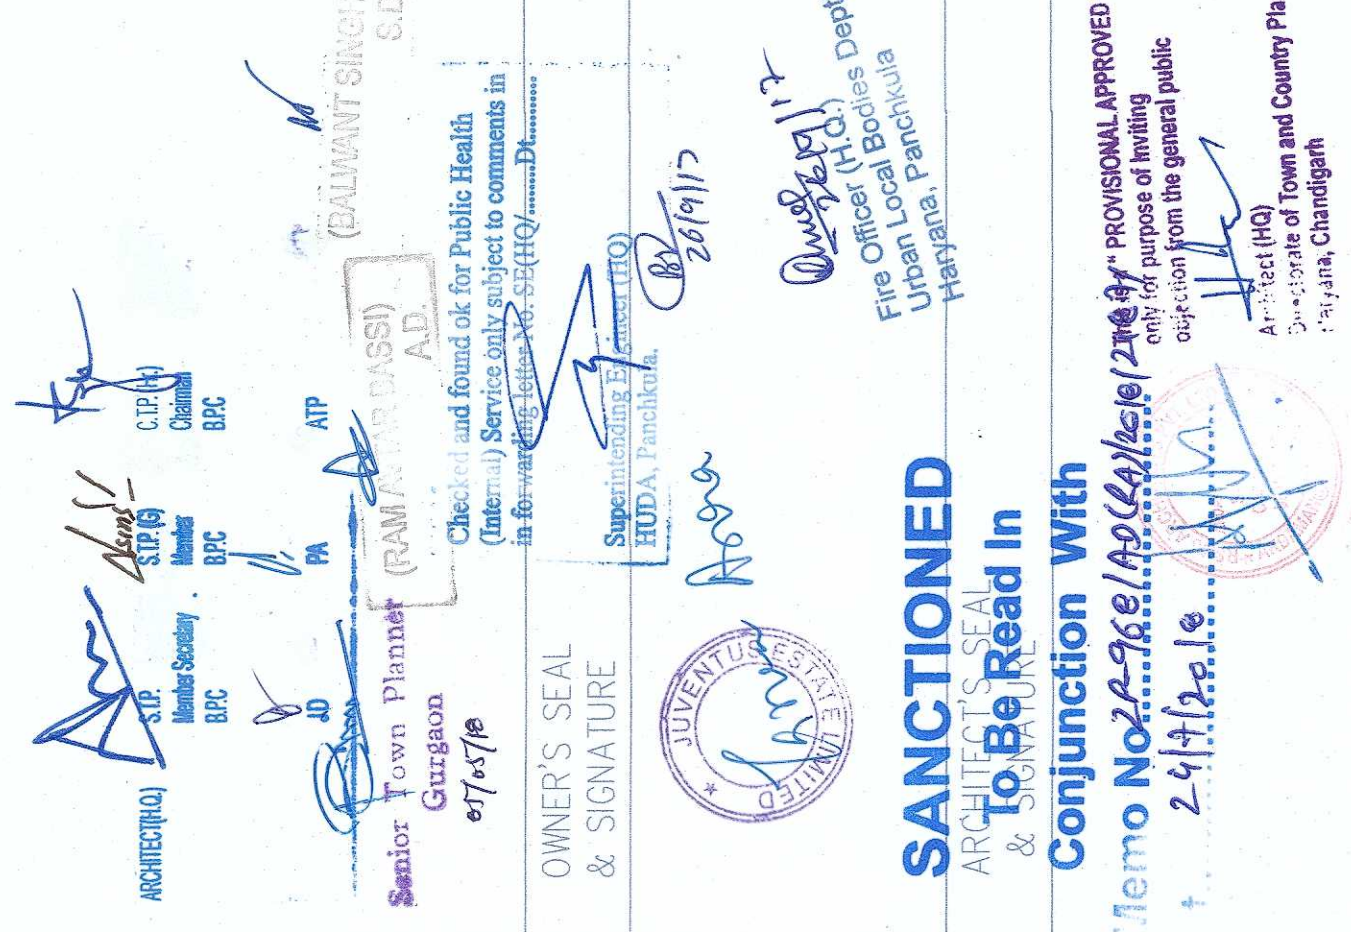

AUGUST.-2017.	Scale : 1:100	Drawing No. :-
Drawing Title: -		T3-01
GROUND TO DHT PLAN		

SUB.	HERO RESI. SEC.-104



SCHEDULE OF OPENINGS			
SIZE	TYPE	SILL	LEVEL
100 x 2400	T1	+260	+260
900 x 2400	T2	+260	+260
810 x 2400	T2	+260	+260
690 x 2400	T1	+260	+260
1320 x 1930	N1	+150	+260
1200 x 1930	N2	+150	+260
2400 x 1930	N3	+150	+260
1500 x 1650	N5	+150	+260
1650 x 1650	N6	+150	+260
1650 x 1650	N7	+150	+260
1500 x 1650	N8	+150	+260
2000 x 1650	N9	+150	+260
2400 x 1650	N10	+150	+260
2100 x 1650	N11	+150	+260
2400 x 1650	N12	+150	+260
1650 x 1650	N13	+150	+260
3000 x 2300	N14	+1200	+260

