

 C.P. JINDI
 Member Secretary
 BPC

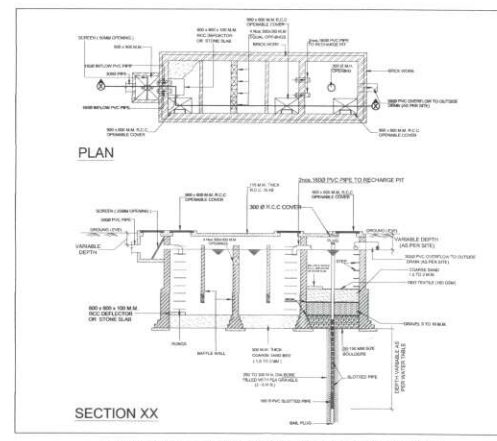
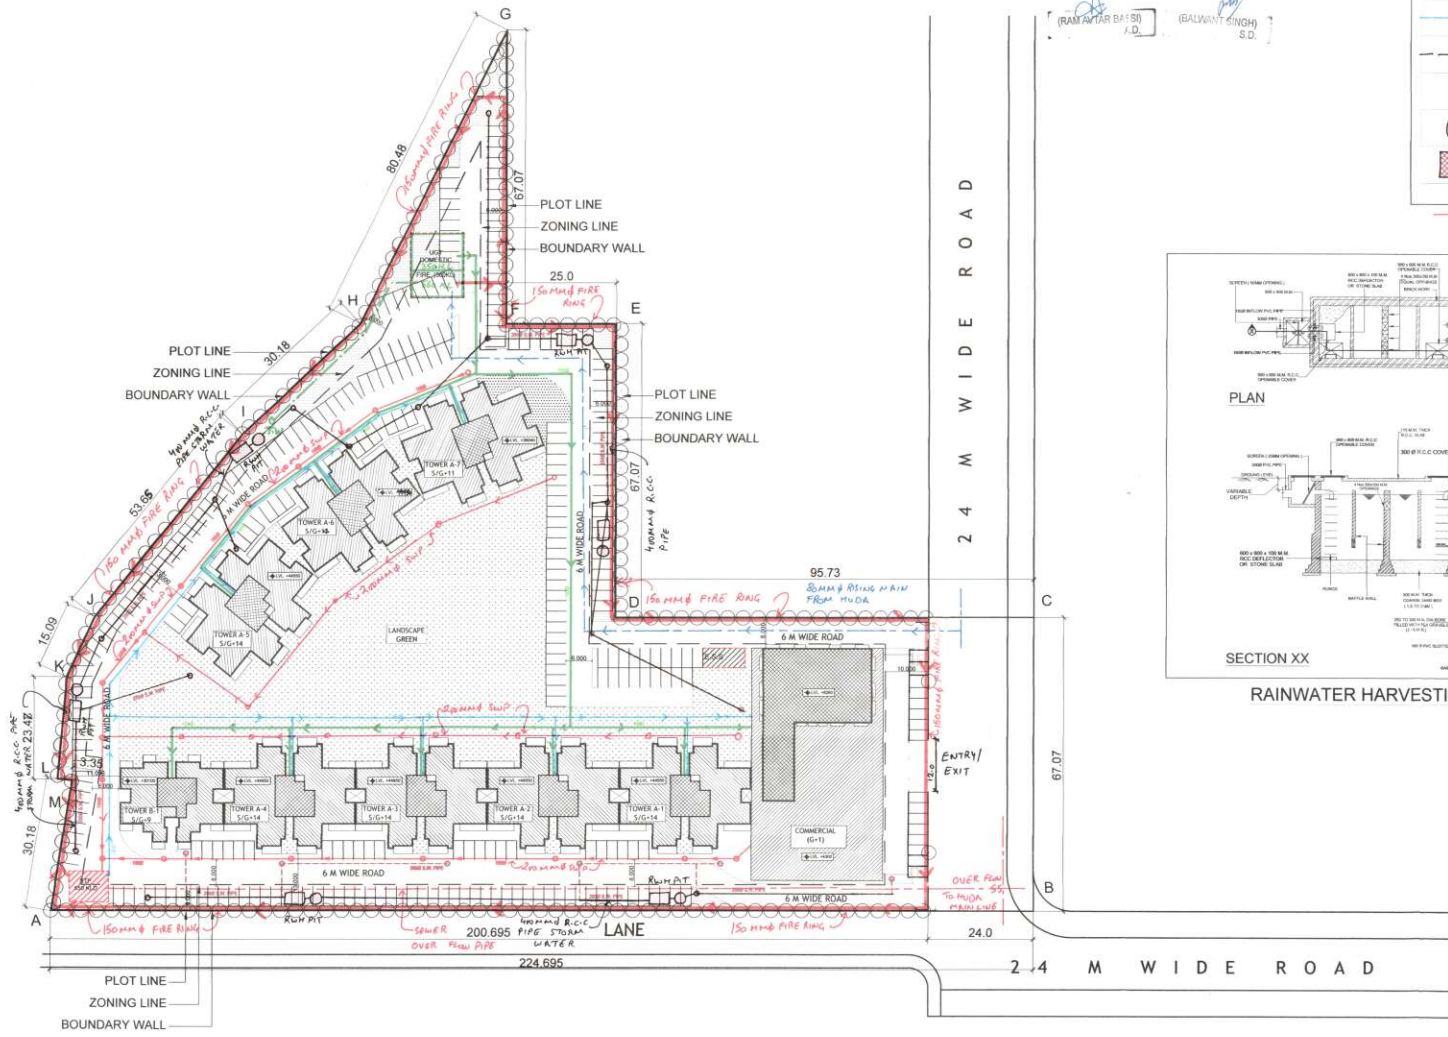
 (R.A.M. JAIN B.S.150)
 I.D.

 (BALWANT SINGH)
 S.D.



LEGEND	
	SEWER LINE 200mm Dia. Min. 500mm Dia. Max.
	MANHOLE
	DOMESTIC WATER SUPPLY LINE
	FLUSHING WATER SUPPLY LINE
	DRAIN LINE
	CATCH PIT
	RECHARGE PIT (3M X 3M)
	DESILTING CHAMBER (5X3X3M)
	150mm FIRE RING

Recommended for Sanitary
 to be read with memo no. 8667
 dated 27/07/2016

 Sd/-
 Panchula



RAINWATER HARVESTING PIT DIAGRAM

ARCHITECT'S SIGNATURE  ROHIT GARG CA/94/17868	OWNER'S SIGNATURE 
PROJECT TITLE PROPOSED AFFORDABLE GROUP HOUSING SCHEME MEASURING 5.6534 ACRES (LICENCE NO. 02 OF 2016 DATED 5.3.2016) IN SECTOR 32-A, KARNAL, HARYANA BEING DEVELOPED BY M/S JD UNIVERSAL INFRA LTD. IN COLLABORATION WITH AEGIS VALUE HOMES LTD.	
DRAWING TITLE (SUBMISSION DRAWING) SERVICE LAYOUT PLAN	DRG. NO. 03
SCALE - 1:500	DATE - APRIL 2016
 R.K. & ASSOCIATES ARCHITECTS, ENGINEERS & PLANNERS 15/21 GREEN PARK MAIN, NEW DELHI - 110016, INDIA Tel: 2654-3158, 2651-6751, 2656-7327 Fax: (011) 2686-2940 E-mail: rka.architects@gmail.com	