
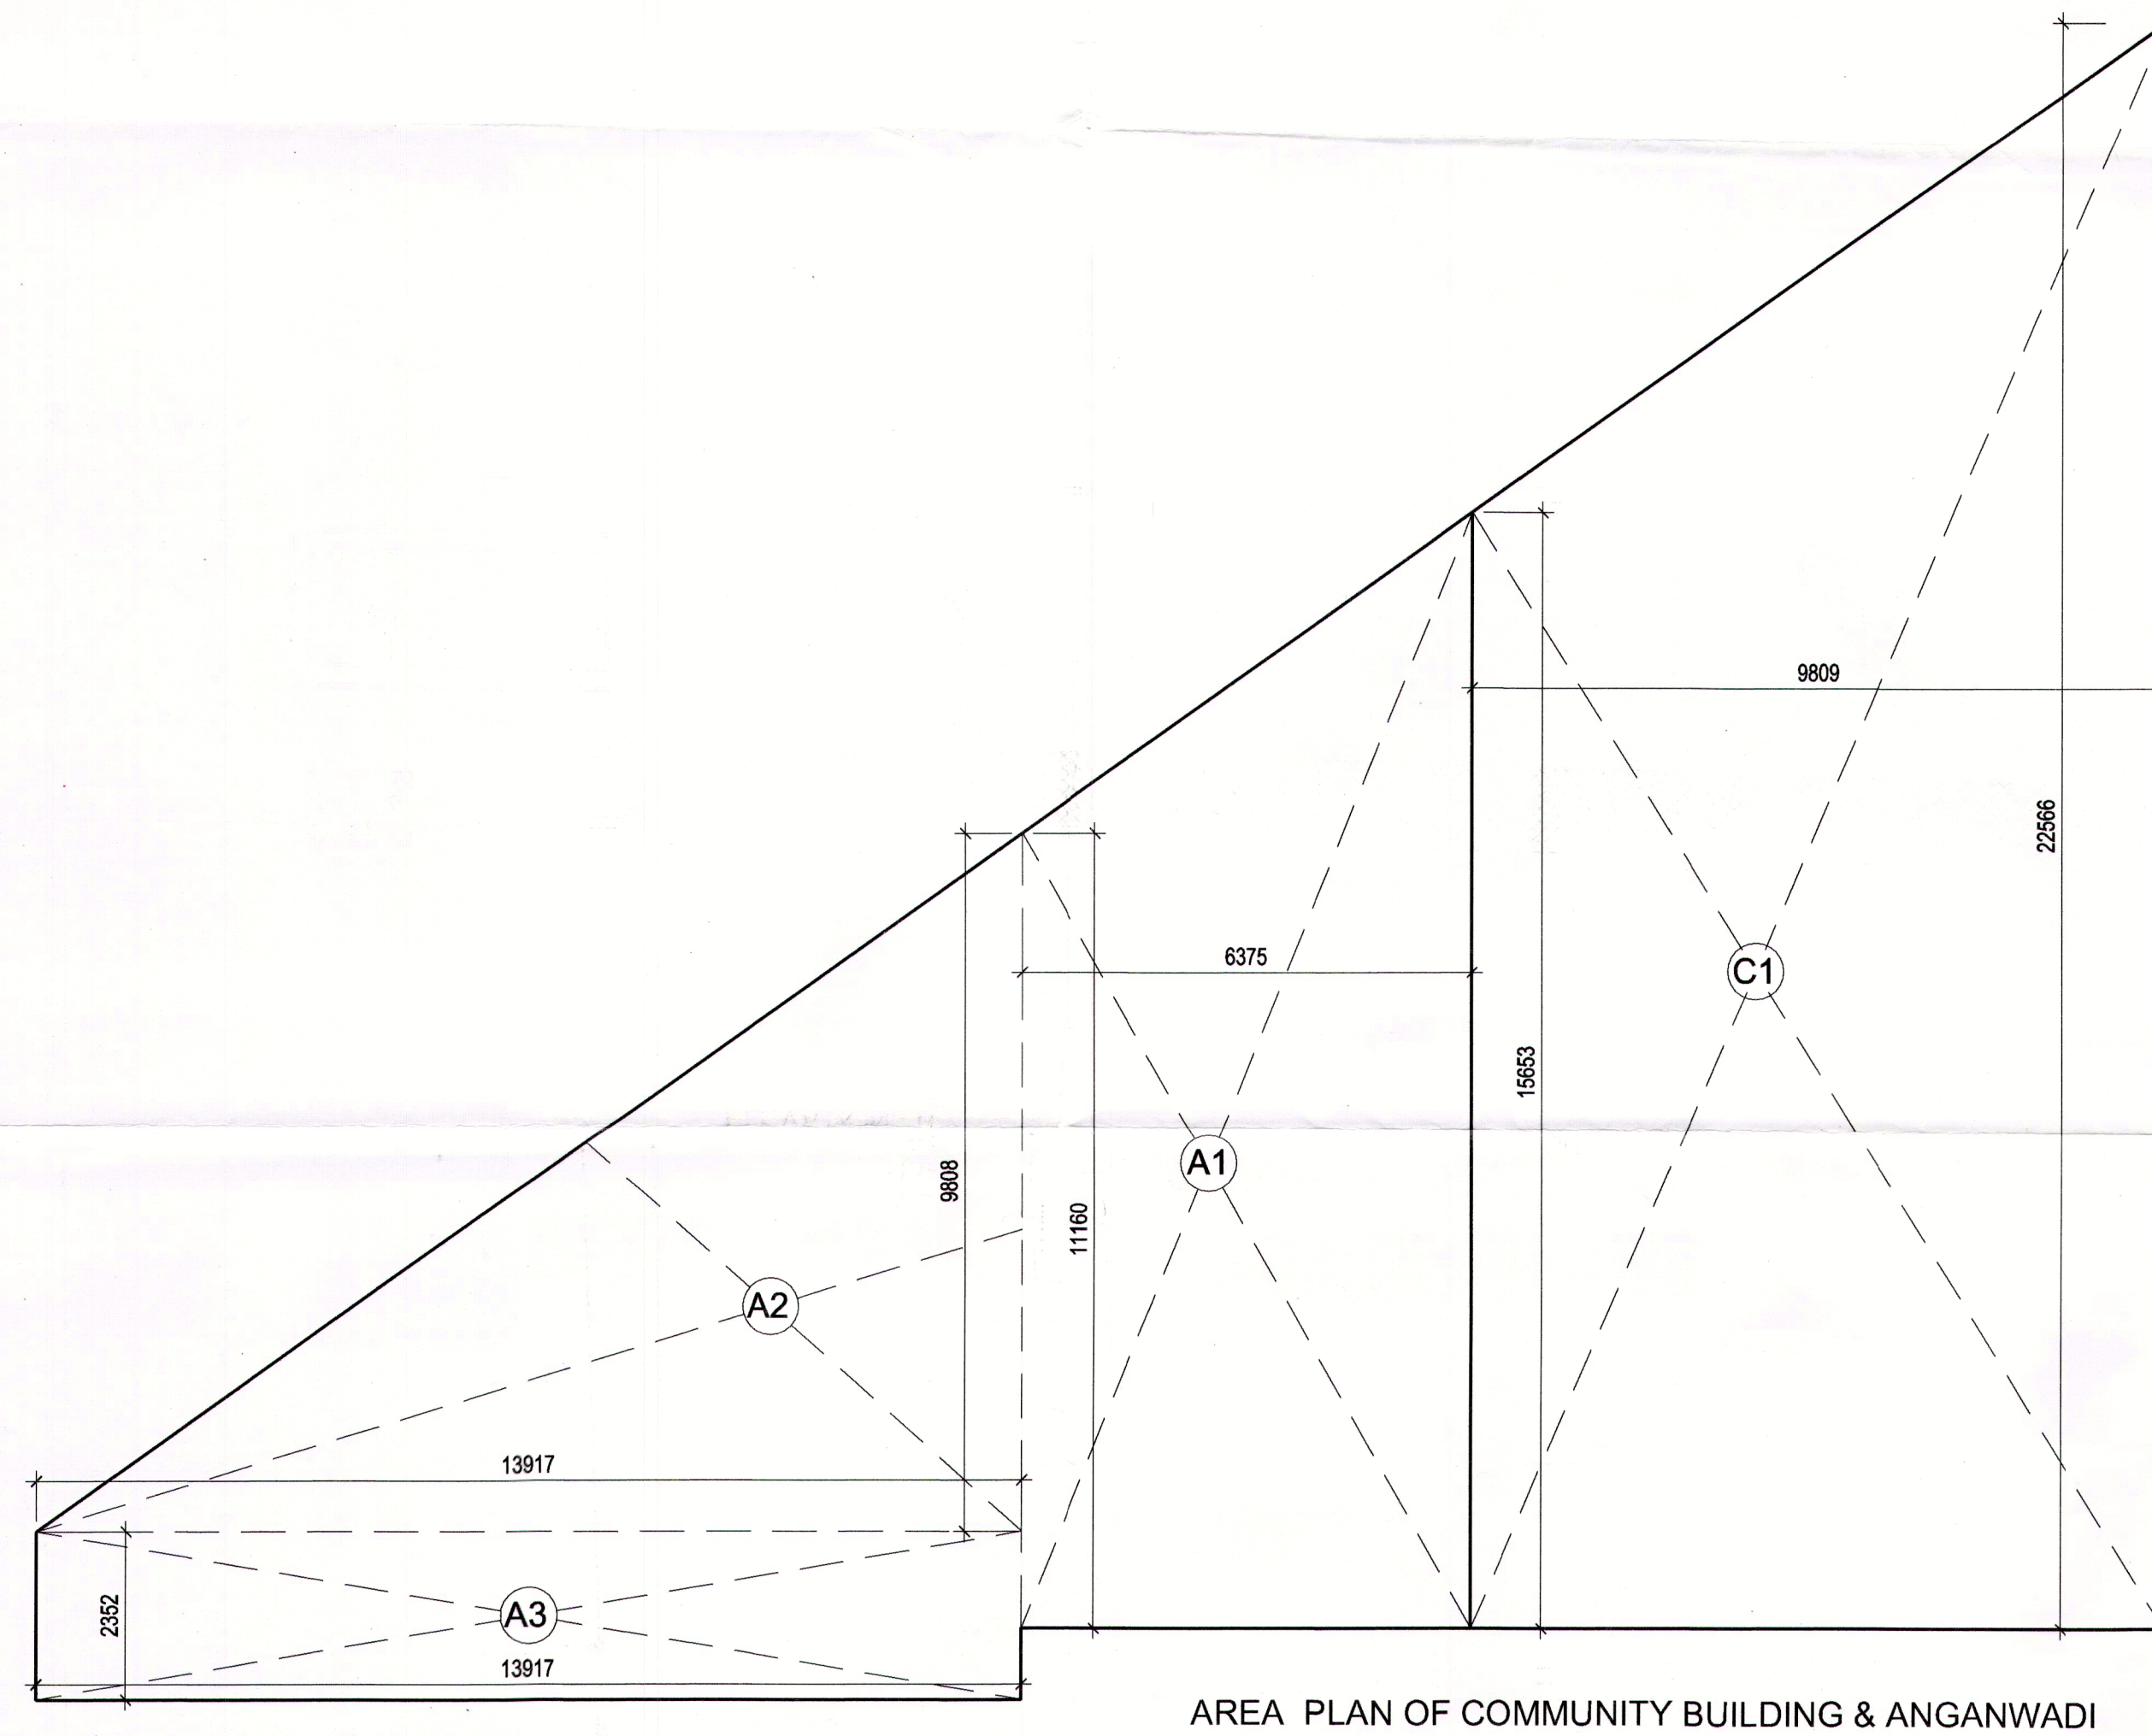
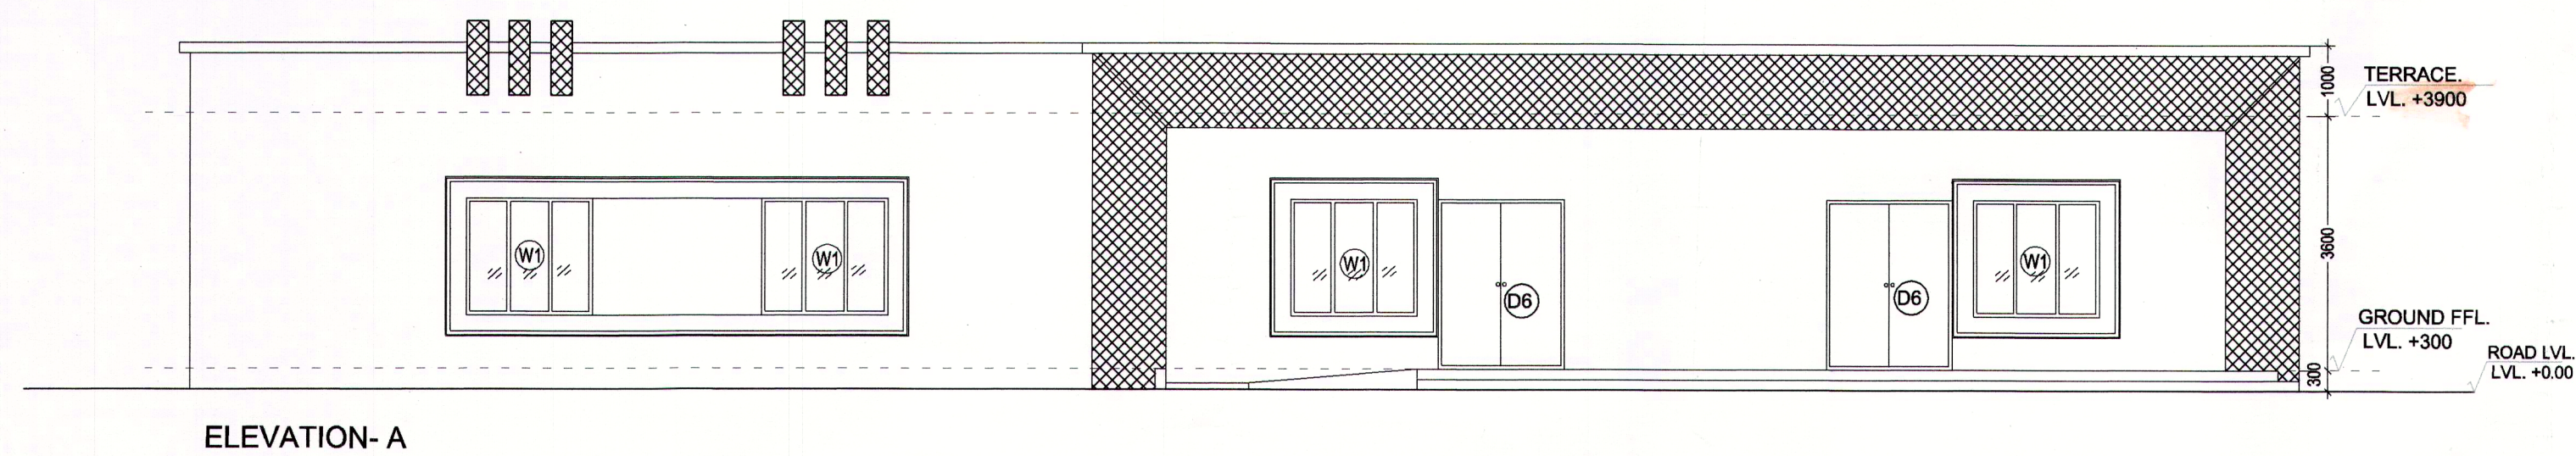


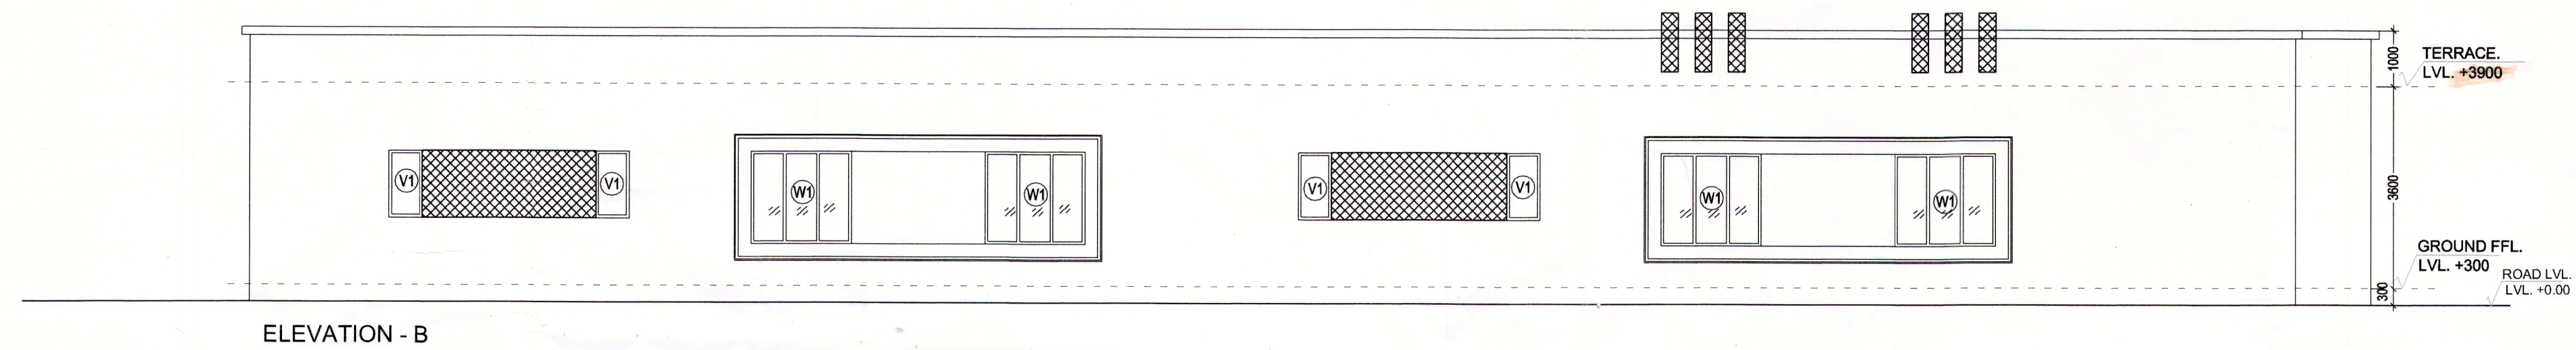

ANGANWADI AREA

S.NO.	POCKET	DESCRIPTION	LENGTH (MTS.)	WIDTH (MTS.)	HEIGHT (MTS.)	POCKET NOS.	AREA SQM.
1	A1	TRAPAZIUM	11.16	15.653	6.375	1	85.466
2	A2	TRIANGLE	13.917		9.808	1	68.249
3	A3	RECTANGLE	13.917	2.352		1	32.733
TOTAL							186.448

TOTAL ANGANWADI AREA 186.448 SQM

COMMUNITY BUILDING AREA

S.NO.	POCKET	DESCRIPTION	LENGTH (MTS.)	WIDTH (MTS.)	HEIGHT (MTS.)	POCKET NOS.	AREA SQM.
1	C1	TRAPAZIUM	15.653	22.566	9.809	1	187.445
TOTAL							187.445

TOTAL COMMUNITY BUILDING AREA 187.445 SQM

A.D.F.O. (HQ)
 DFS PM
 Member B.P.C.
 Checked and found ok for Public Health
 (Informal) subject to comments in
 forwarding letter. 25/07/2017
 Superintending Engineer (HQ)
 H.S.V.P. Pandalam
 Rajesh Dutt
 JD(HQ)

SUBMISSION DRAWING

CLIENT :
 M/S. SIGNATURE GLOBAL (INDIA) PRIVATE LIMITED
 Signature Global, 201 B 2ND FLOOR, Tower-A
 Signature Towers, Gurugram-122001

PROJECT :
 PROPOSED BUILDING PLAN OF AFFORDABLE GROUP
 HOUSING COLONY OVER AN AREA = 5.0 Acres (Licence
 No. - 69, DATED - 26/06/2019) IN THE REVENUE STATE OF
 VILLAGE KADARPUR, SECTOR-63A, GURUGRAM, BEING
 DEVELOPED BY M/S SIGNATURE GLOBAL (INDIA)
 PVT.LTD.

TITLE :
 ELEVATION & AREA CALCULATION
 (ANGANWADI & COMMUNITY
 BUILDING)

GRID
 Grid Architecture Interiors Pvt. Ltd.
 116, NEW MANGLA PURI
 MEHRAULI GURGAON ROAD NEW DELHI-30
 TEL : 26809974/75 FAX : 41838353
 E. MAIL - info@gridplc.com

OWNER SIGN

ARCHITECT SIGN
 MEENAKSHI KHANNA
 CA/89/12359
 Architect

DRG.NO. SB/A-34 NORTH
 DATE 29-06-19
 SCALE 1 : 100

