




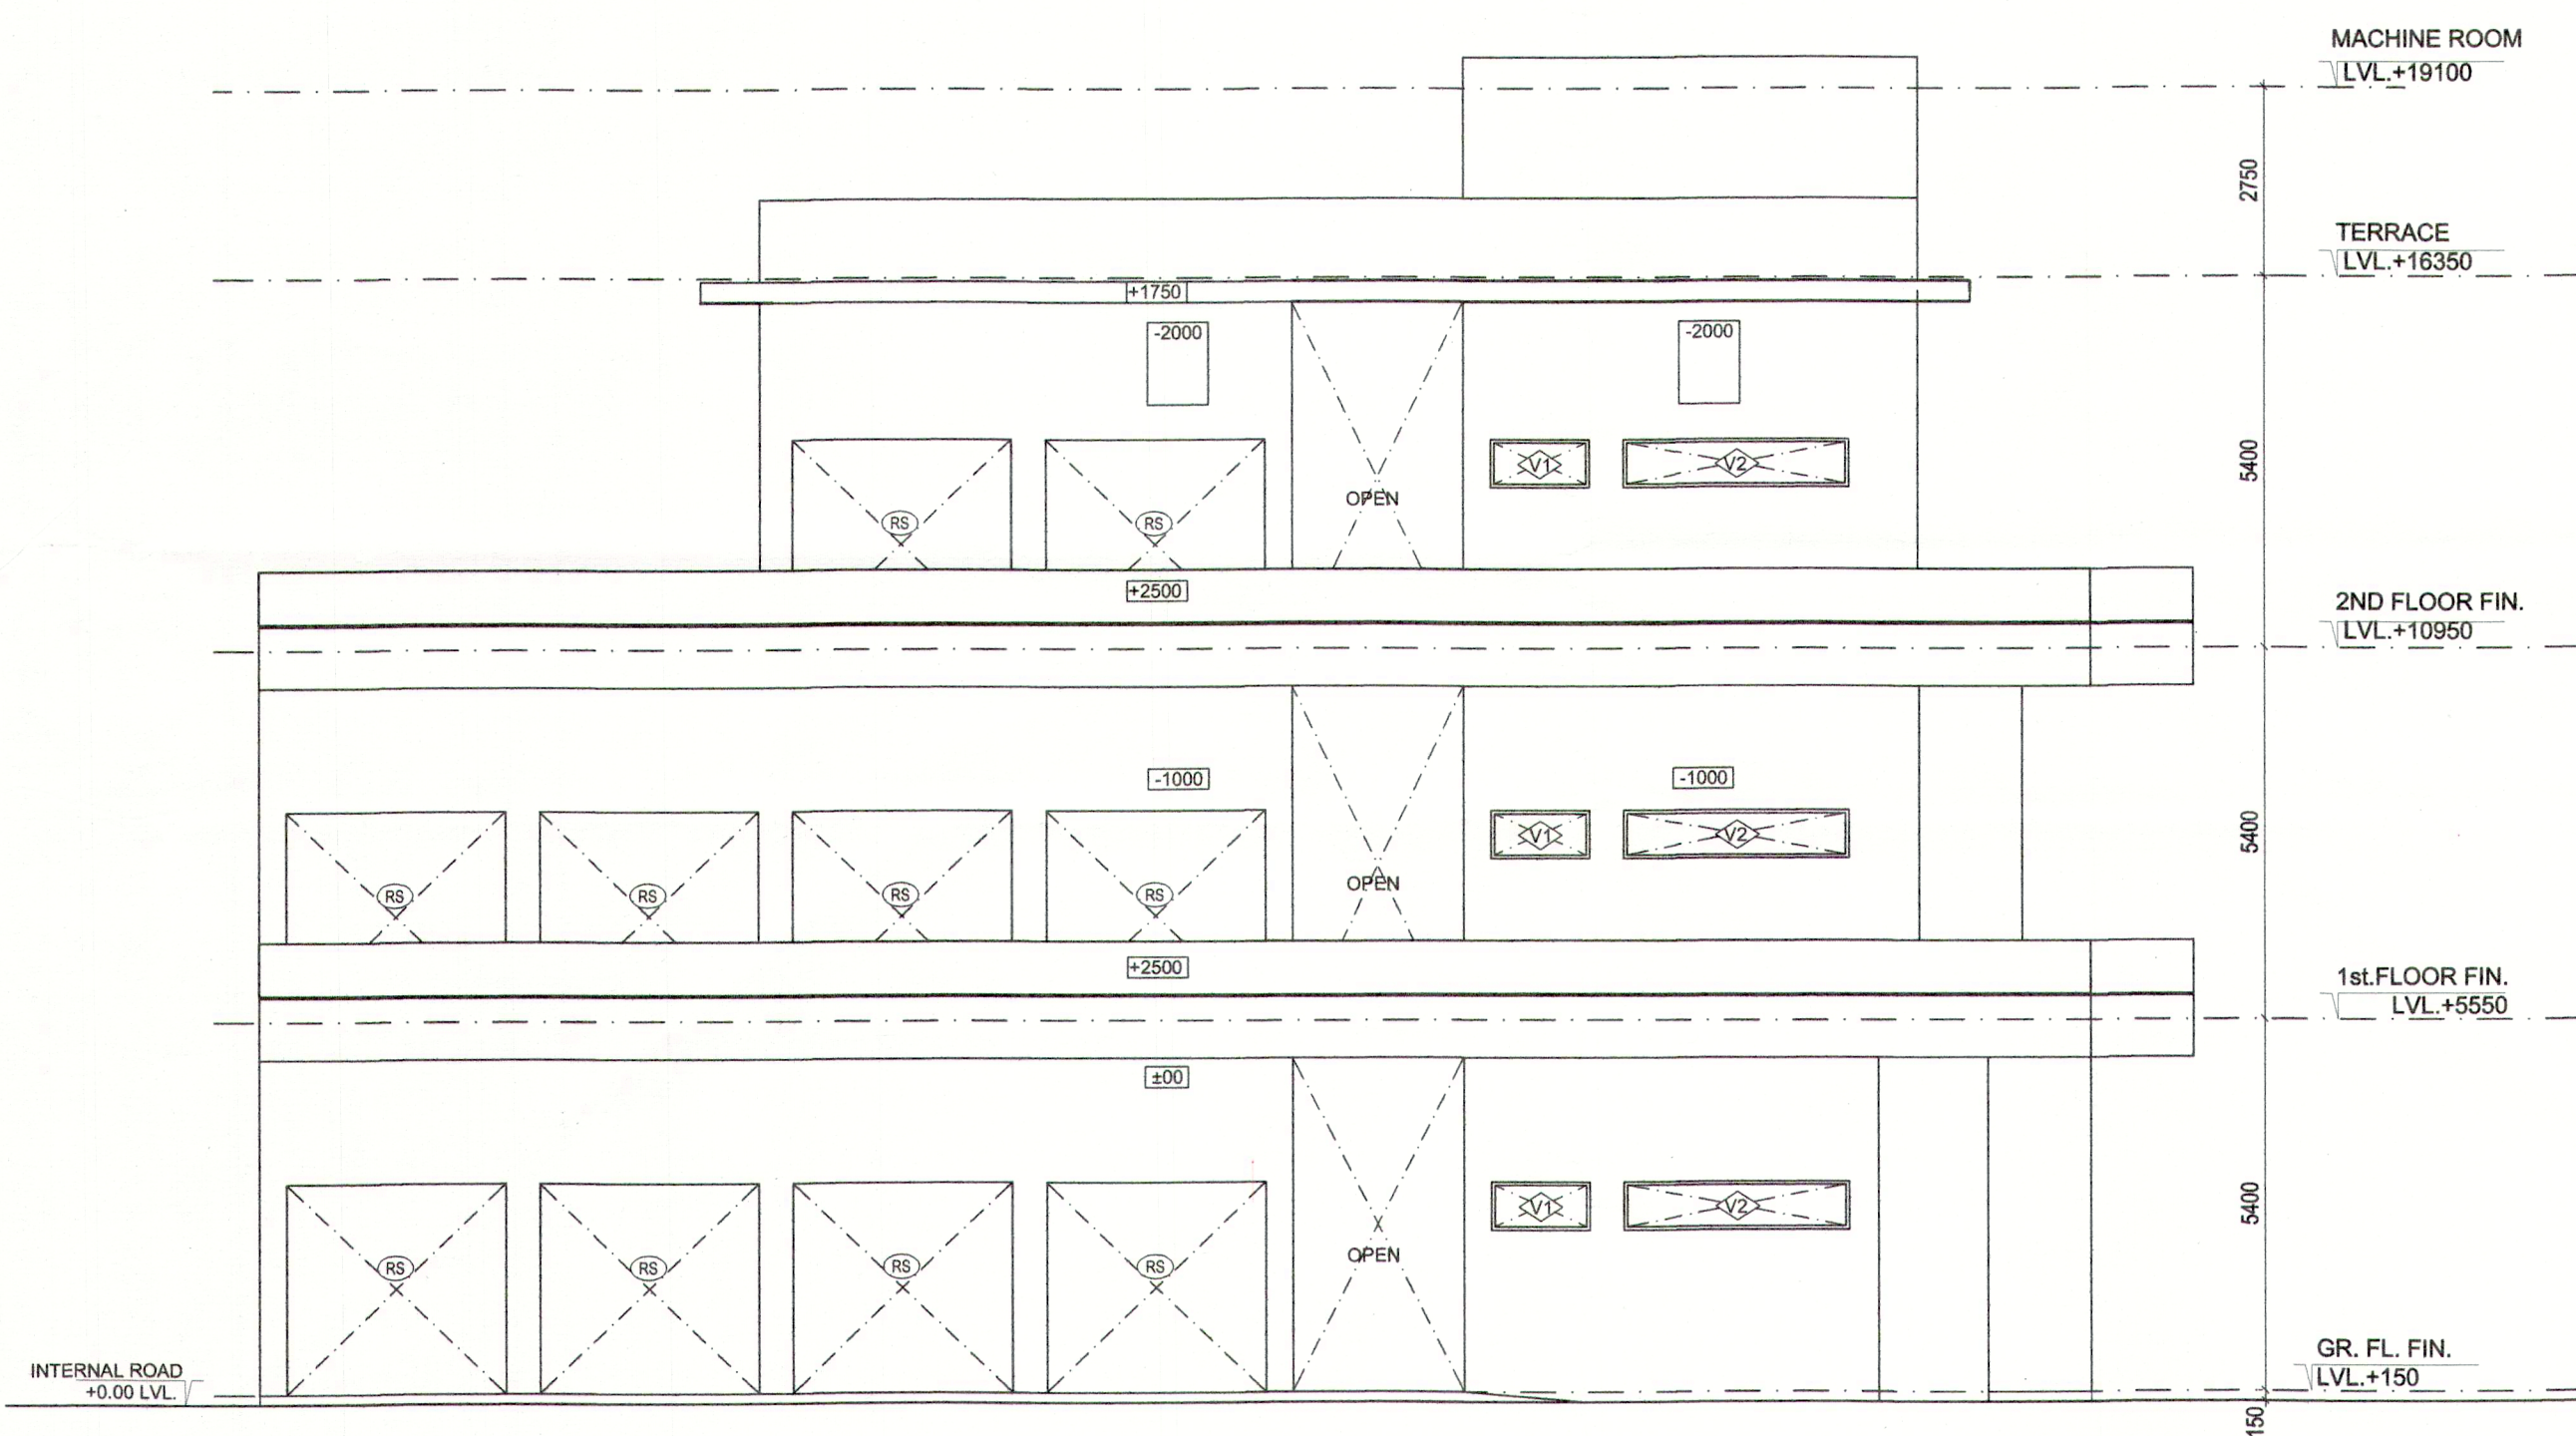

ELEVATION B

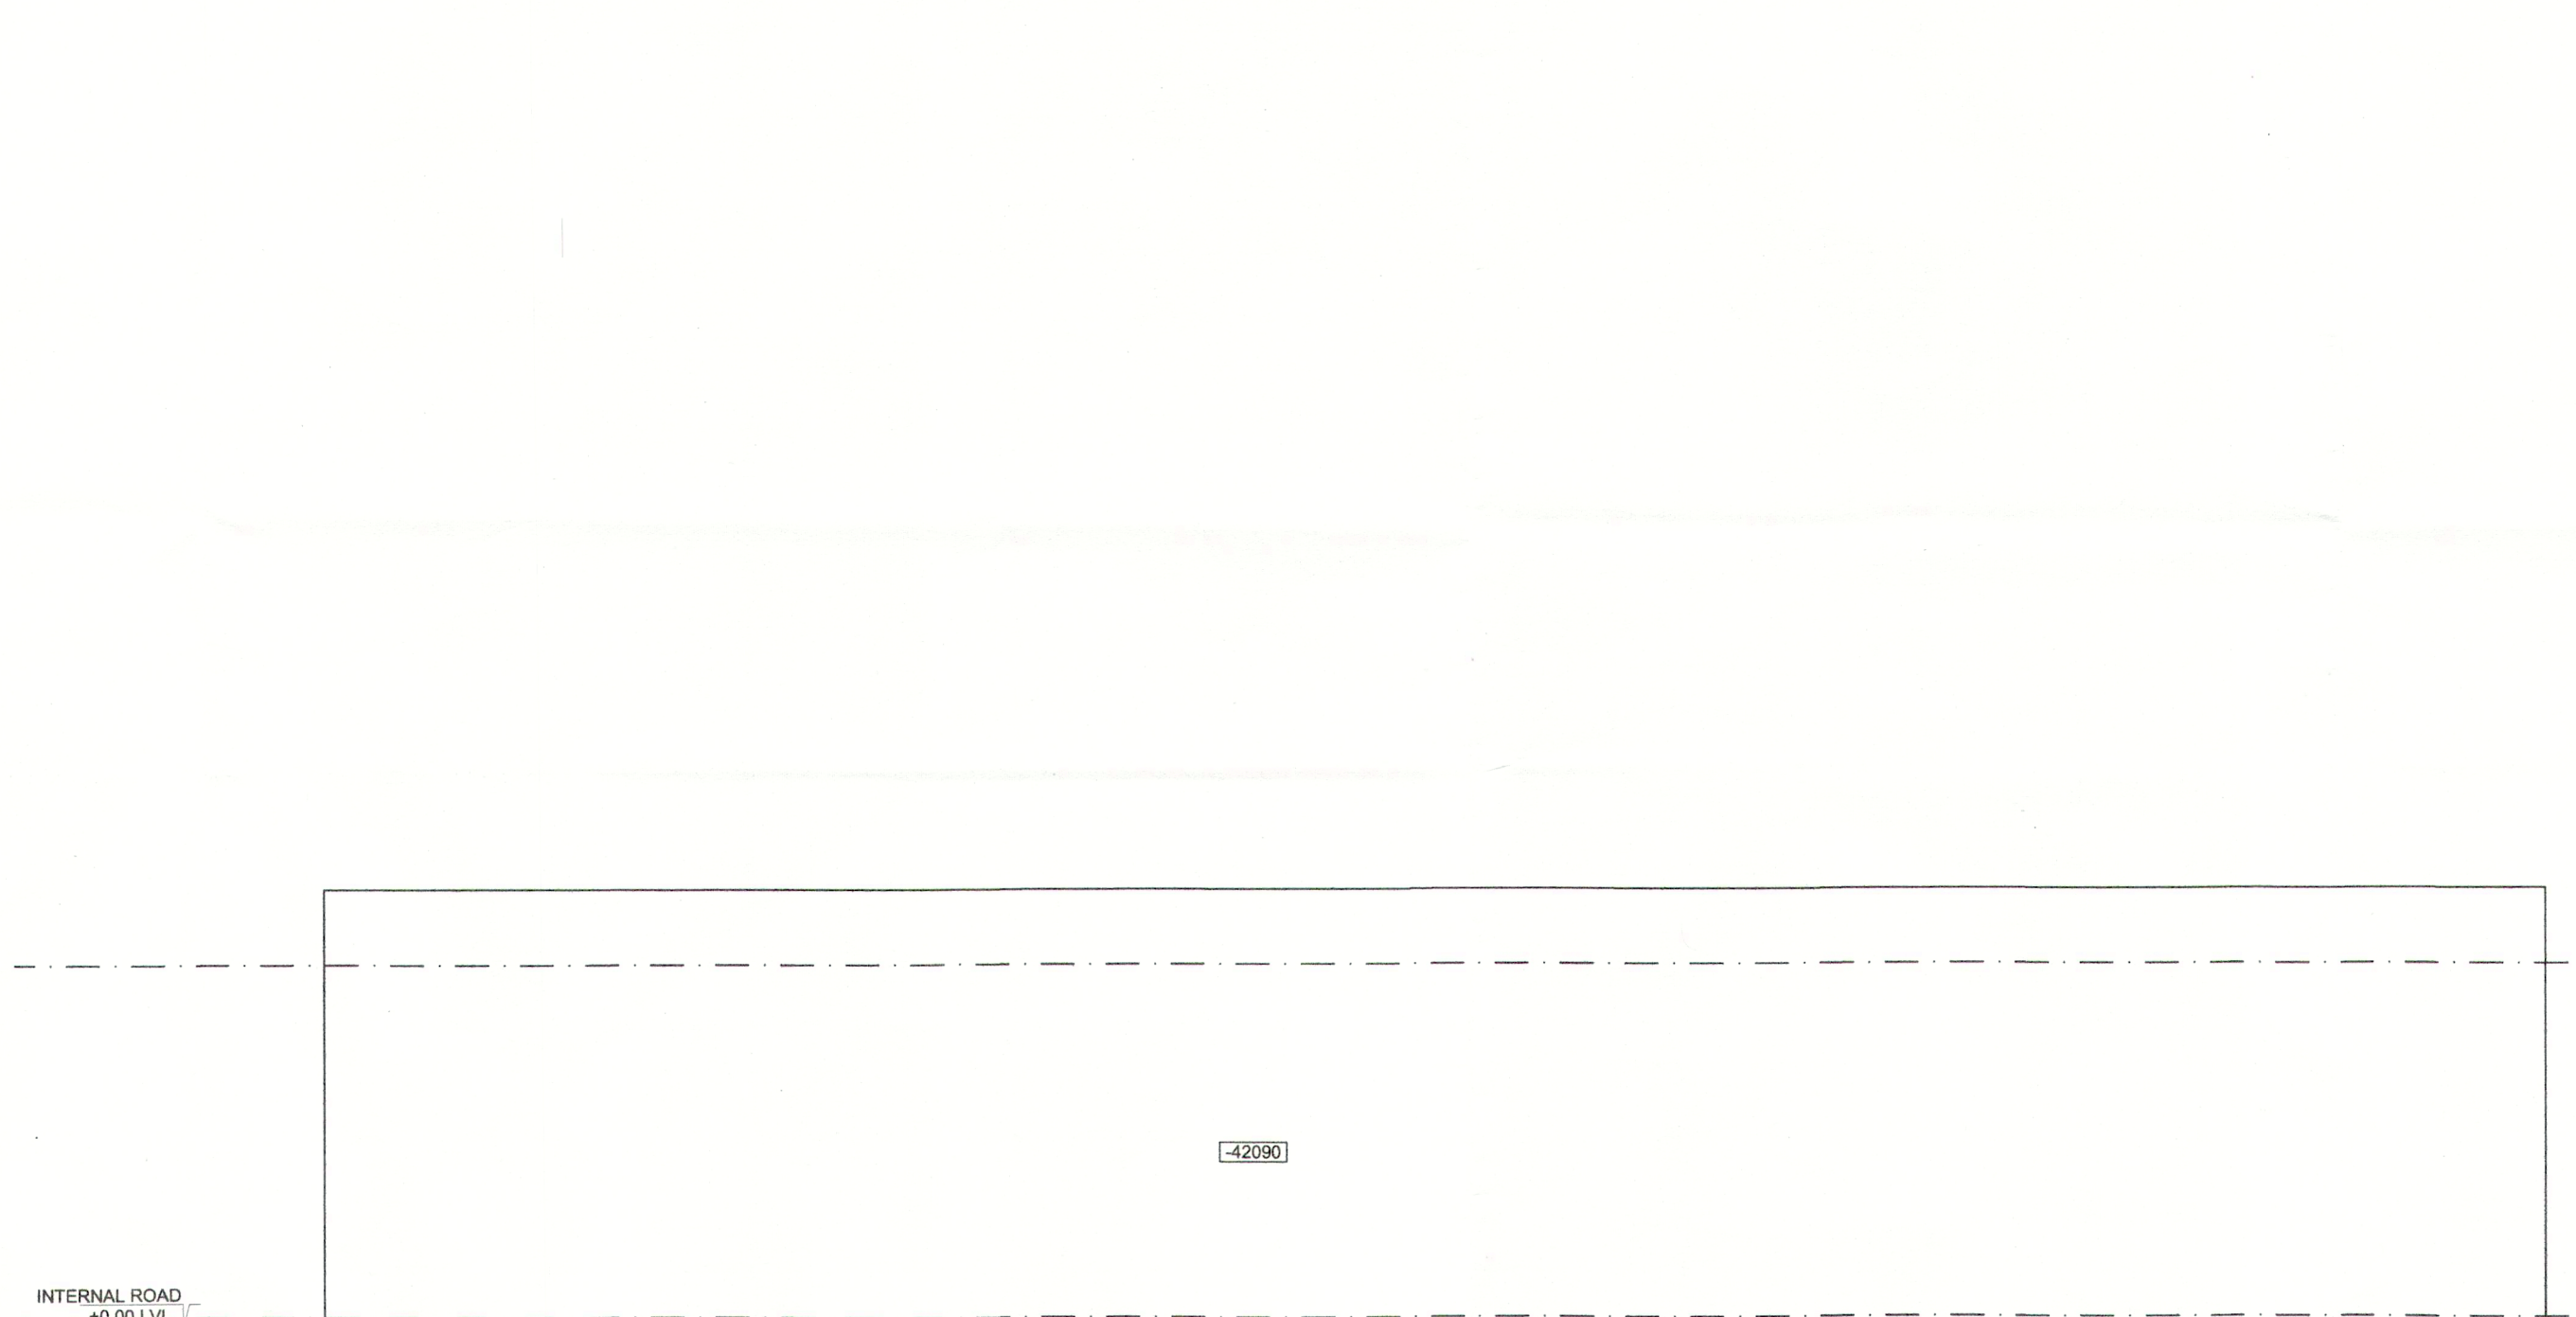

ELEVATION B

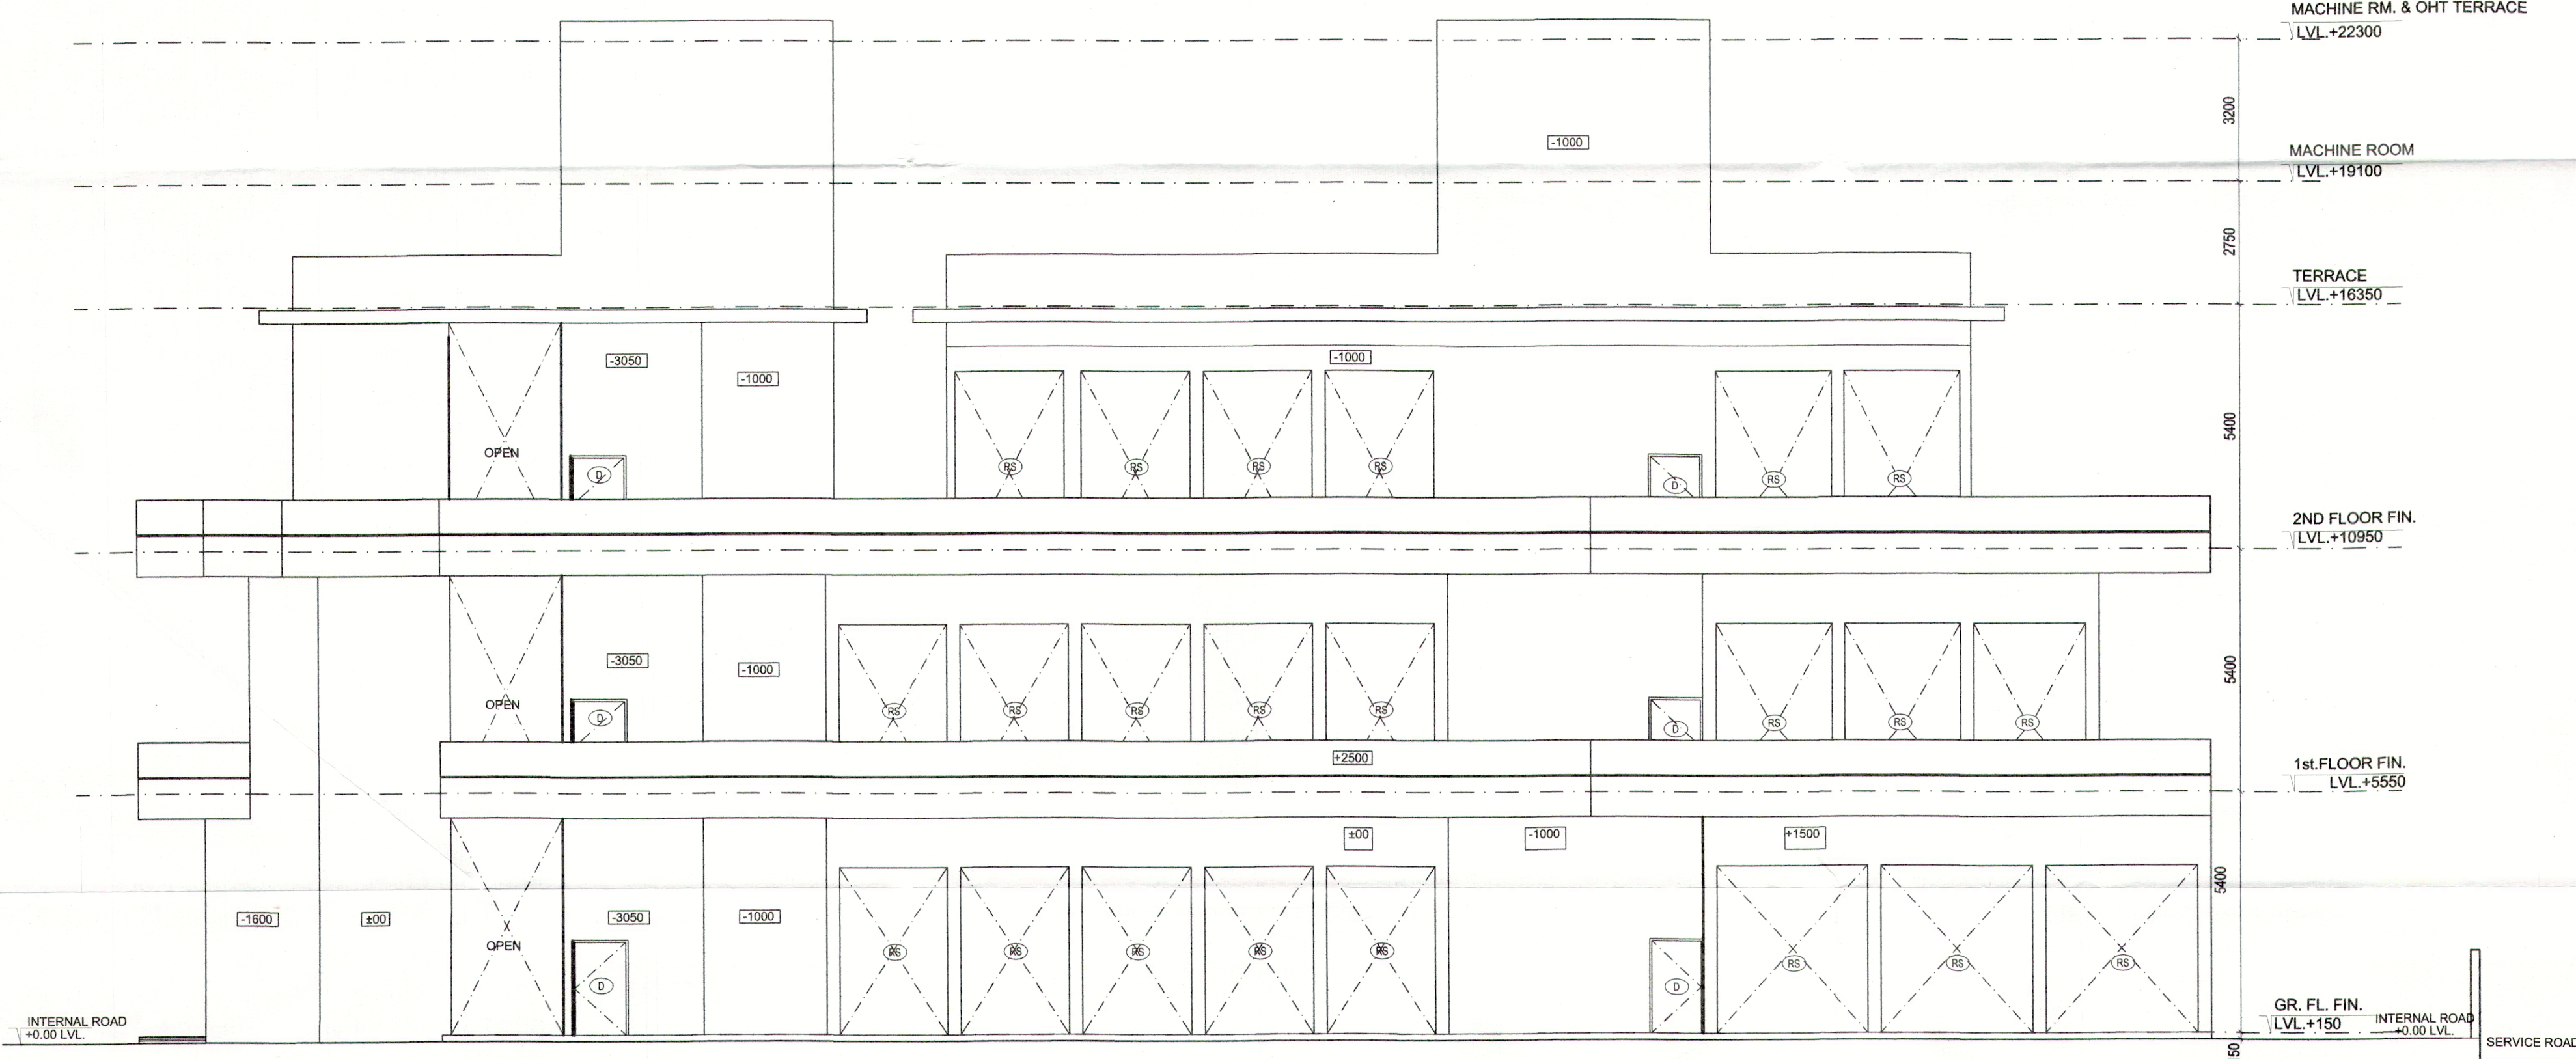

ELEVATION A

S/D
 Member
 BPC
 JD
 S/P (G)
 Member
 BPC
 PA
 C/P (H)
 Chairman
 BPC
 A.T.F.
 A.D.F.C. (HQ)
 DFS PK
 Member & P.C.
 Rajesh Dutt
 JD(HQ)

SUBMISSION DRAWING

CLIENT :
 M/S. SIGNATURE GLOBAL (INDIA) PRIVATE LIMITED
 Signature Global, 201 B 2ND FLOOR, Tower-A
 Signature Towers, Gurugram-122001

PROJECT :
 PROPOSED BUILDING PLAN OF AFFORDABLE GROUP
 HOUSING COLONY OVER AN AREA = 5.0 Acres (Licence
 No.- 69, DATED - 26/06/2019) IN THE REVENUE STATE OF
 VILLAGE KADARPUR, SECTOR-63A, GURUGRAM, BEING
 DEVELOPED BY M/S SIGNATURE GLOBAL (INDIA)
 PVT.LTD.

TITLE :
 ELEVATION- A & B
 (COMMERCIAL BUILDING)

GRID
 Grid Architecture Interiors Pvt. Ltd.
 116, NEW MANGLA PURI
 MEHRAULI GURGAON ROAD NEW DELHI-30
 TEL : 26809974/75 FAX : 41838353
 E, MAIL - info@gridpic.com

OWNER SIGN
 ARCHITECT SIGN
 MEENAKSHI KHANNA
 CA/89/12359
 Architect

DRG.NO.	SB/A-28	NORTH
DATE	29-06-19	
SCALE	1 : 100	

