


S.T.P. (HD) Member Secretary B.P.A.C.
S.T.P. (G) Member B.P.A.C.
C.T.P. (HR) Chairman B.P.A.C.
DTP (HQ)
ATP (HQ)


AD
PA
ATP

SANCTIONED
TO BE READ WITH THIS OFFICE
MEMO NO.: 33585
DATED: 27.08.2025

Rajesh Dutt
SD(HQ)

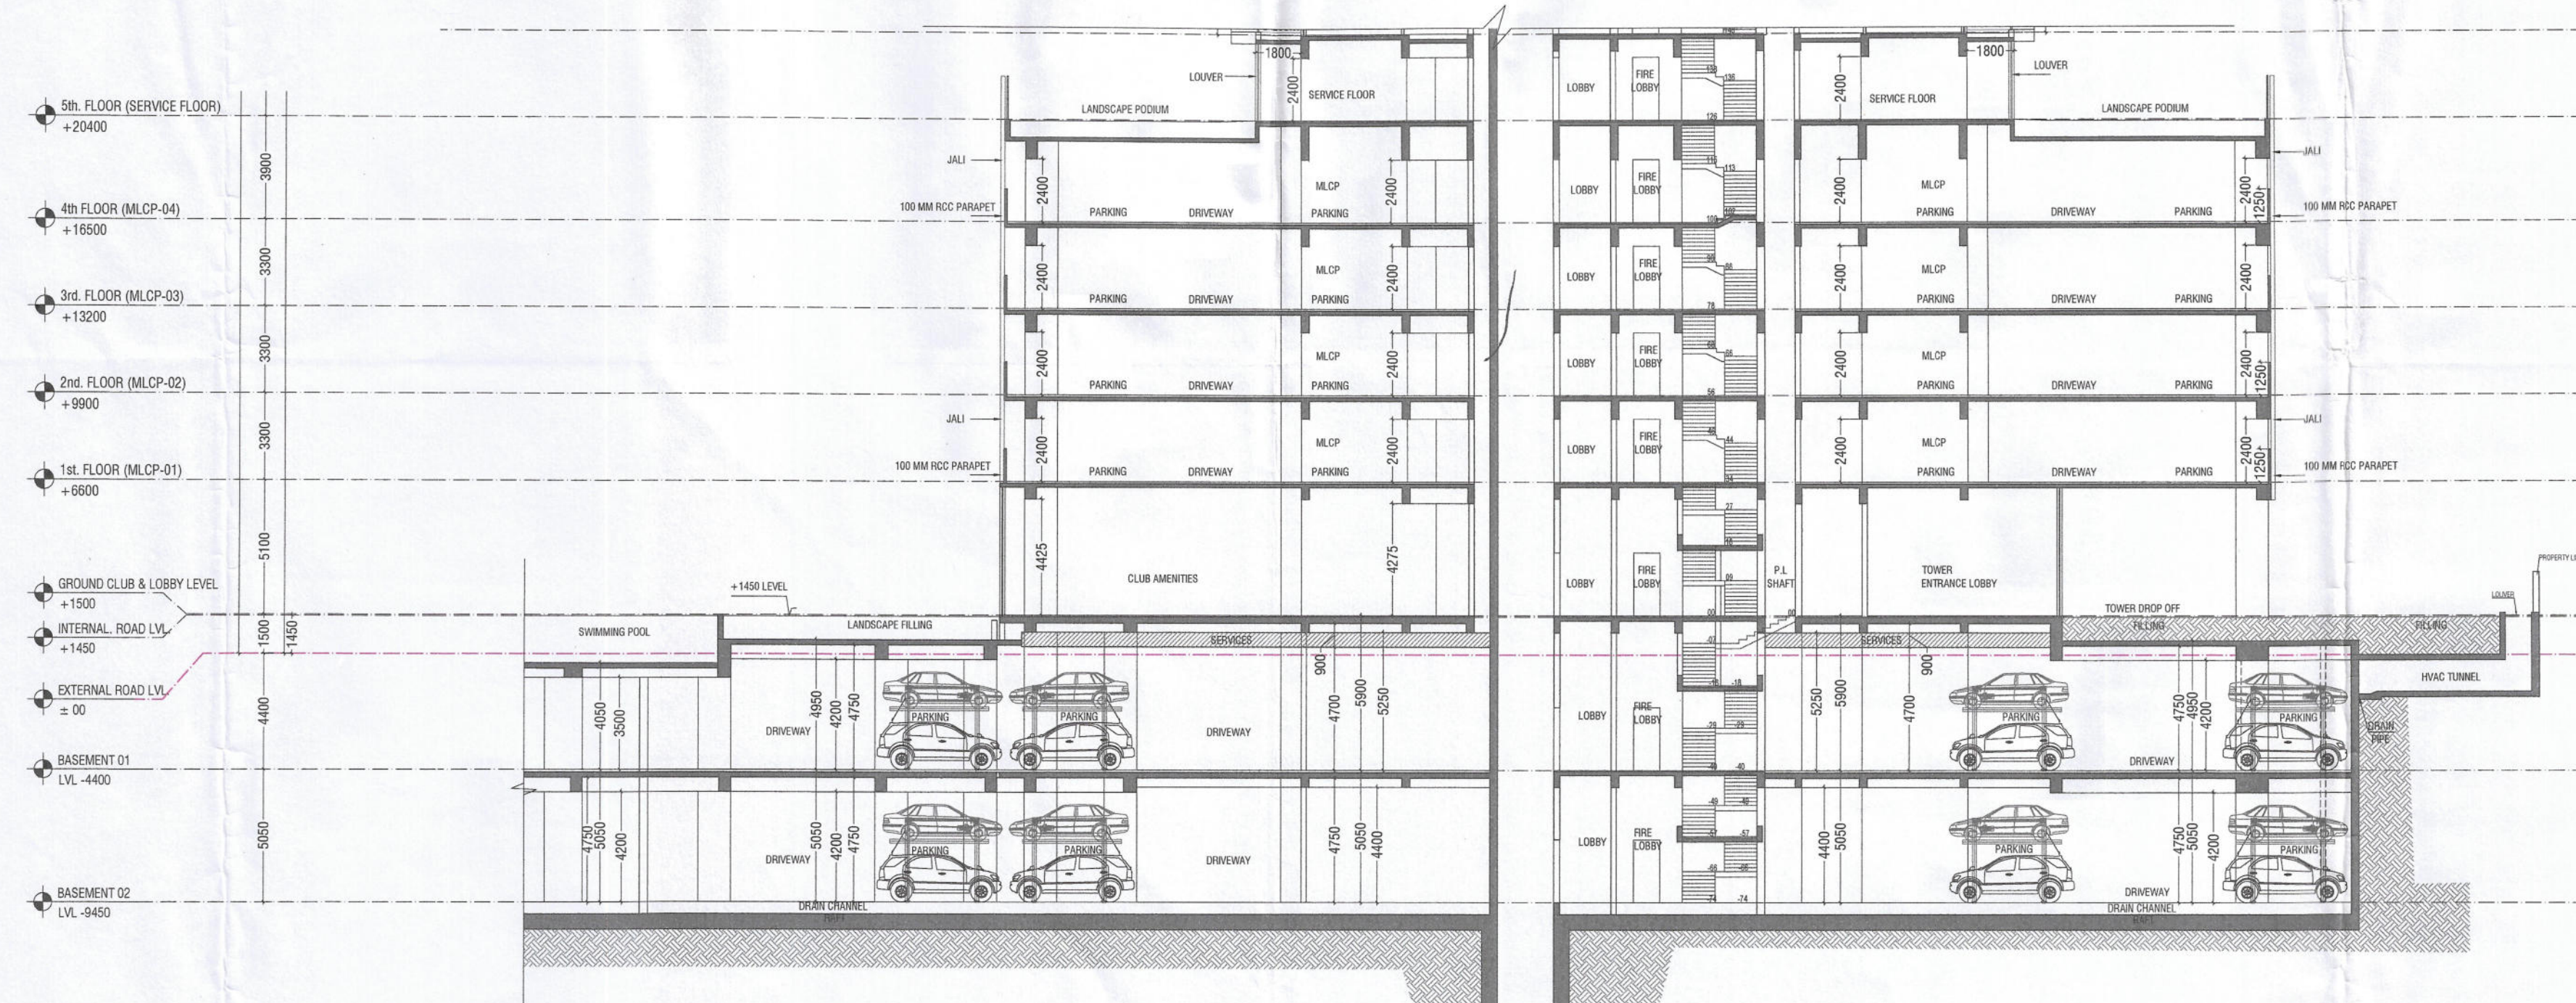

SECTION- 2-2

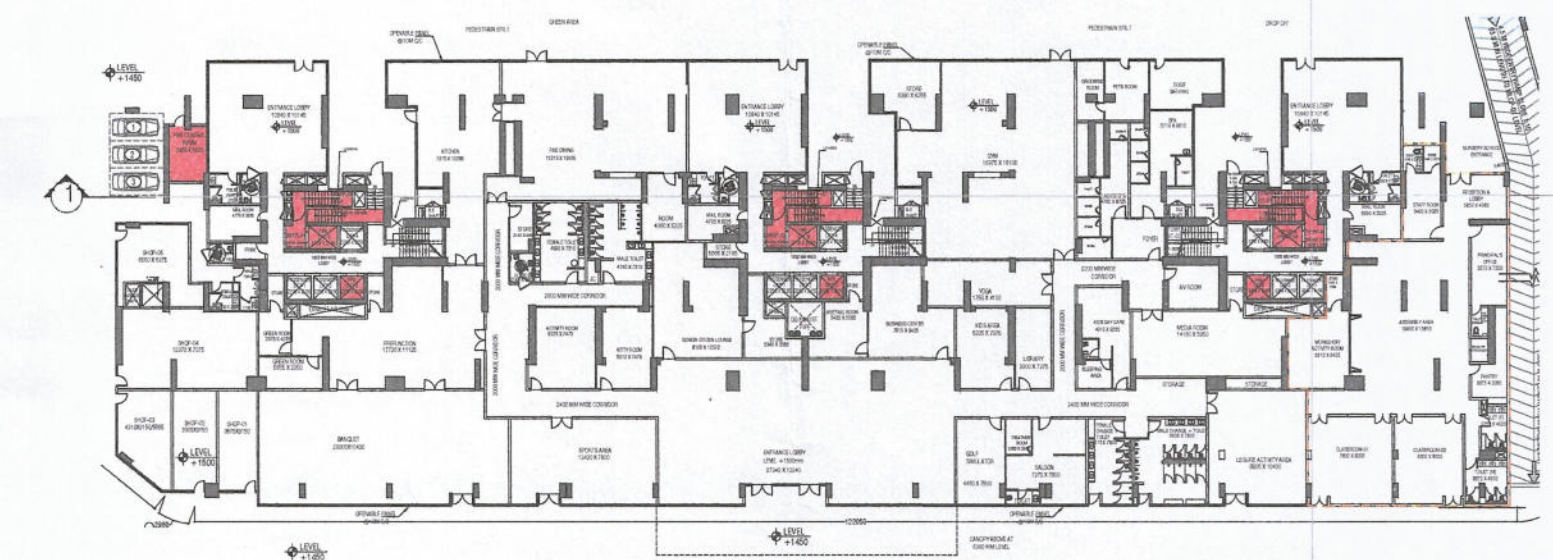

KEY PLAN



SECTION- 1-1

KEY PLAN

PRINCIPAL ARCHITECT

ACPL

ACPL Design Ltd
150/9001/2015
Architectural
Registration
Planning

CLIENT

SV INFRA MANAGEMENT SOLUTIONS PRIVATE LIMITED.
(FORMERLY KNOWN AS SV INFRA MANAGEMENT SOLUTIONS LLP)

PROJECT

PROPOSED GROUP HOUSING COLONY UNDER MIXED LAND USE UNDER
TOD POLICY DATED 05.02.2016 (98% RESIDENTIAL COMPONENT + 2%
COMMERCIAL COMPONENT) OVER AN AREA MEASURING 4.65625 ACRES
LICENCE NO. 140 OF 2024 DATED 11.11.2024 CALLING IN SECTOR-104,
GURUGRAM BEING DEVELOPED BY SV INFRA MANAGEMENT SOLUTIONS
PRIVATE LIMITED (FORMERLY KNOWN AS SV INFRA MANAGEMENT
SOLUTIONS LLP).

For SV Infra Management Solutions Private Ltd

Authorised Signatory

WALMEET SHANGARI
ARCHITECT
CA/97121741

OWNER/AUTH. SIGNATURE

ARCHITECT'S SIGNATURE

DRAWING TITLE

COMMUNITY AND MLCP LEVEL 1,2,3&4
SECTION - 1-1 & 2-2

DRAWING NO.

A-11

SCALE: 1:150