




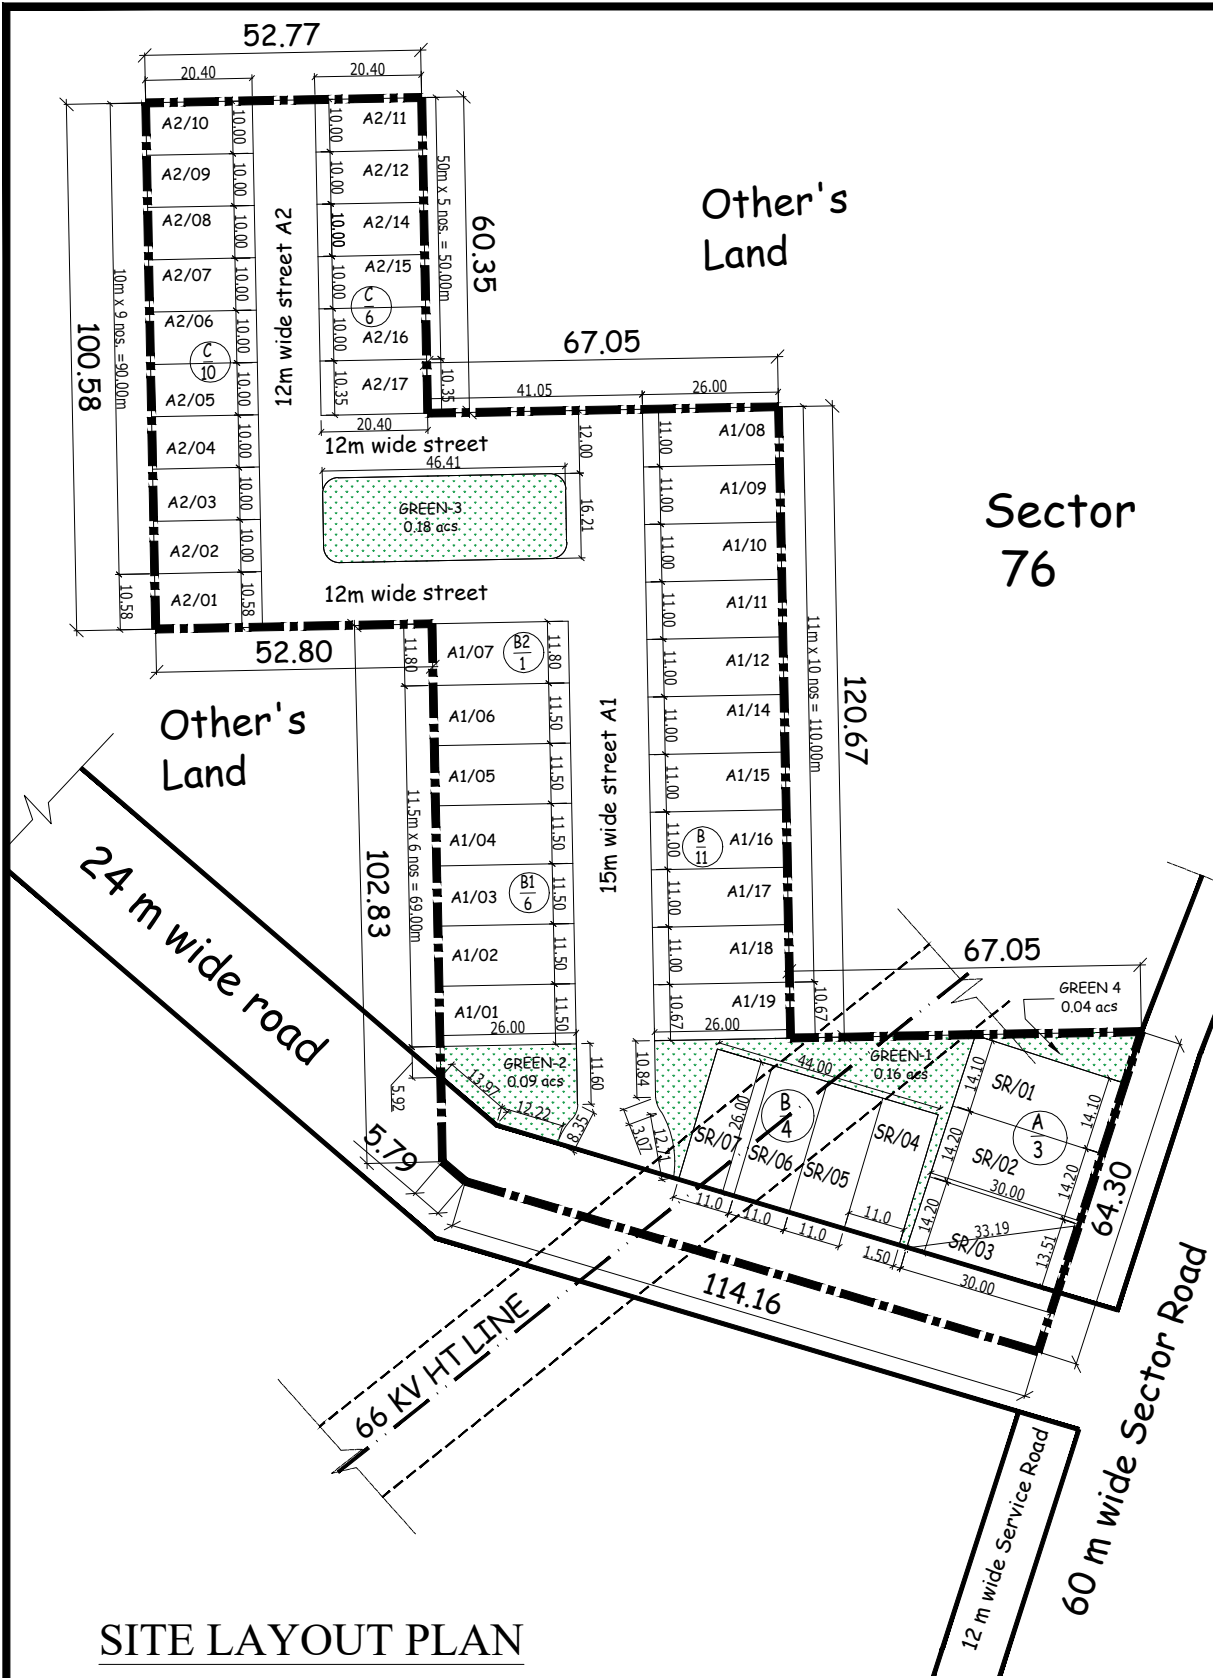

SITE LAYOUT PLAN

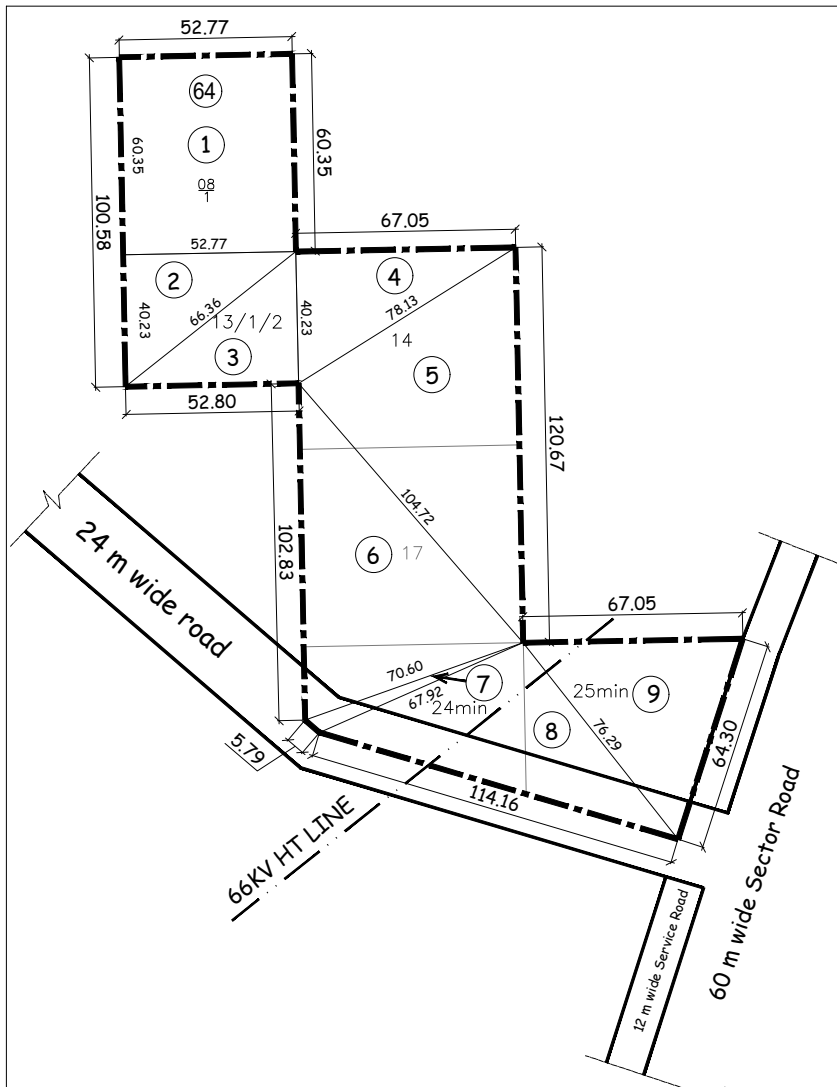

SITE DEMARCATIION PLAN

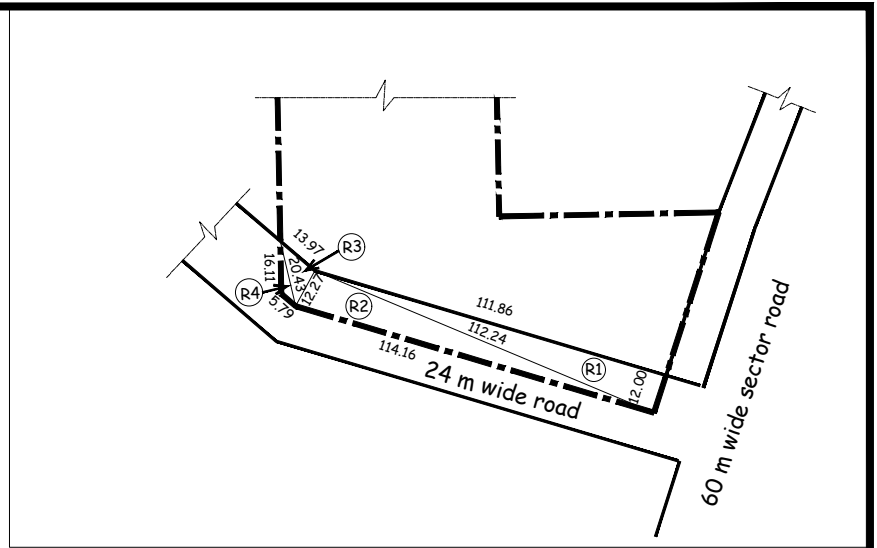

LAND ON 24M WIDE ROAD

LAND ON 24M WIDE ROAD					
S.NO.	A	B	C	S=(A+B+C)/2	Sqrt[S(S-A)(S-B)(S-C)]
					(in sqm)
R1	12	111.86	112.24	118.05	671.00
R2	112.24	12.27	114.16	119.335	684.92
R3	12.27	13.97	20.43	23.335	83.81
R4	20.43	5.79	16.11	21.165	34.77
TOTAL AREA				(in sqm)	1474.50
				(in acs)	0.364

AREA CALCULATION OF PLOTTED AREA 4.662 ACRES					
S.NO.	A	B	C	S=(A+B+C)/2	Sqrt[S(S-A)(S-B)(S-C)]
					(in sqm)
1	60.35	52.77			3184.67
2	52.77	40.23	66.36	79.68	1061.47
3	52.8	40.23	66.36	79.695	1062.07
4	40.23	67.05	78.13	92.705	1348.71
5	78.13	120.67	104.72	151.758665	4042.42
6	104.72	102.83	70.6	139.073665	3443.53
7	5.79	70.6	67.92	72.155	177.58
8	67.92	114.16	76.29	129.185	2508.00
9	76.29	67.05	64.3	103.82	2037.98
TOTAL AREA				(in sqm)	18866.415
				(in acs)	4.662

DETAIL OF PLOTS (REGULAR SIZE)								
S.NO.	TYPE	STREET NAME	PLOT NO.		NO. OF PLOT	SIZE (in m)		AREA (in sqm)
						LENGTH	WIDTH	
1	B1	A1	A1/01	to	A1/06	6	26.00	11.50
2	B2	A1	A1/07			1	26.00	11.80
3	B	A1	A1/08	to	A1/12	5	26.00	11.00
4	B	A1	A1/14	to	A1/18	5	26.00	11.00
4	B	A1	A1/19			1	26.00	10.67
5	C	A2	A2/01			1	20.40	10.58
6	C	A2	A2/02	to	A2/10	9	20.40	10.00
7	C	A2	A2/11	to	A2/12	2	20.40	10.00
8	C	A2	A2/14	to	A2/16	3	20.40	10.00
9	C	A2	A2/17			1	20.40	10.35
10	B	24m Sector Road (SR)	SR/04	to	SR/07	4	26.00	11.00
11	A	12m Service Road (SR)	SR/01	to	SR/02	2	30.00	14.20
TOTAL(X)					40			10517.19

DETAIL OF PLOTS (ODD SIZE)								
S.NO.	TYPE	STREET NAME	PLOT NO.	NO. OF PLOT	A	B	C	S=(A+B+C)/2
1	A	12m Service Road (SR)	SR/03	1	30	14.20	33.19	38.6955
					33.19	13.51	30	38.35
TOTAL(Y)								415.61
TOTAL (X+Y)								10932.80

Number of Plots	= 41 nos
Population @ 13.5 Persons/Plot	= 554
Green required @2.5 sqm / person	= 1385 sqm
Green provided	= 1902 sqm

Project :- Demarcation Plan for Phase VII, Plotted Development of 4.662 acs (Part of 116.29625 acs NILP, Lic no. 219 of 2023) in Sector 76-77 at Gurugram being developed by DLF Ltd.		N  Date :- 11.05.2026
Scale :- 1:1500		
Dwg. No.:- Privana/4.662/DP		
	Architect/Town Planner	Authorised Signatory