
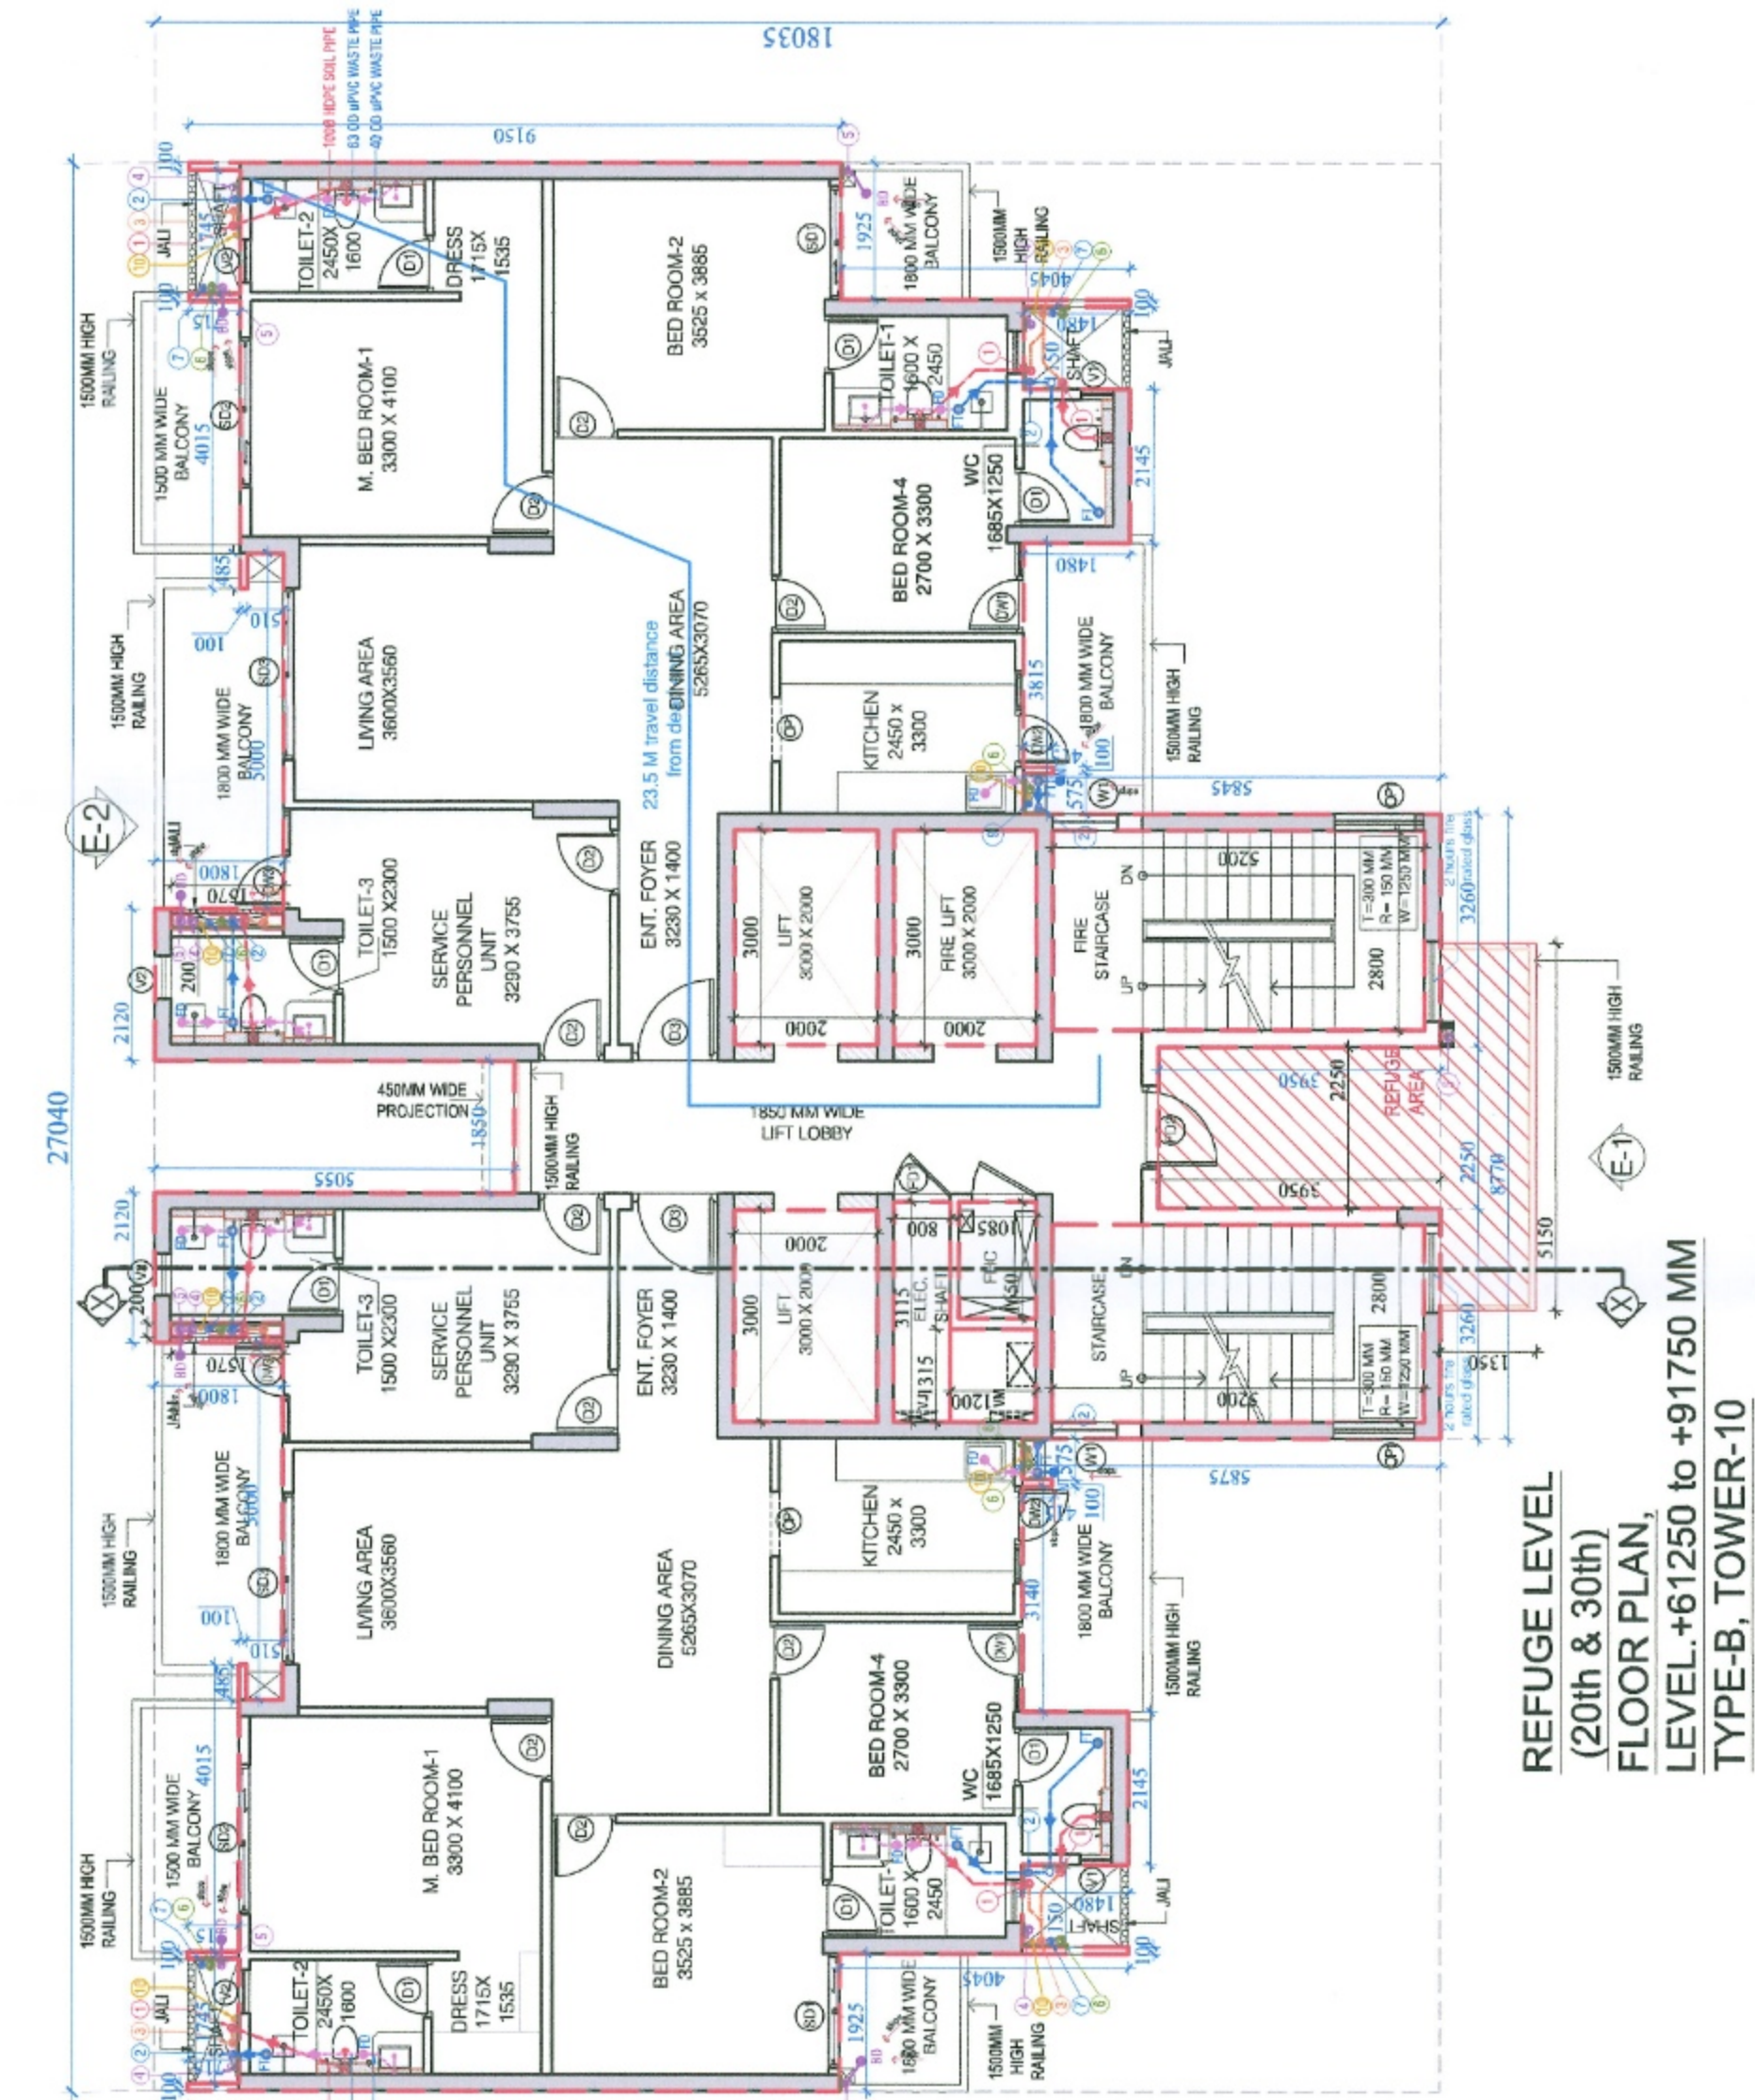
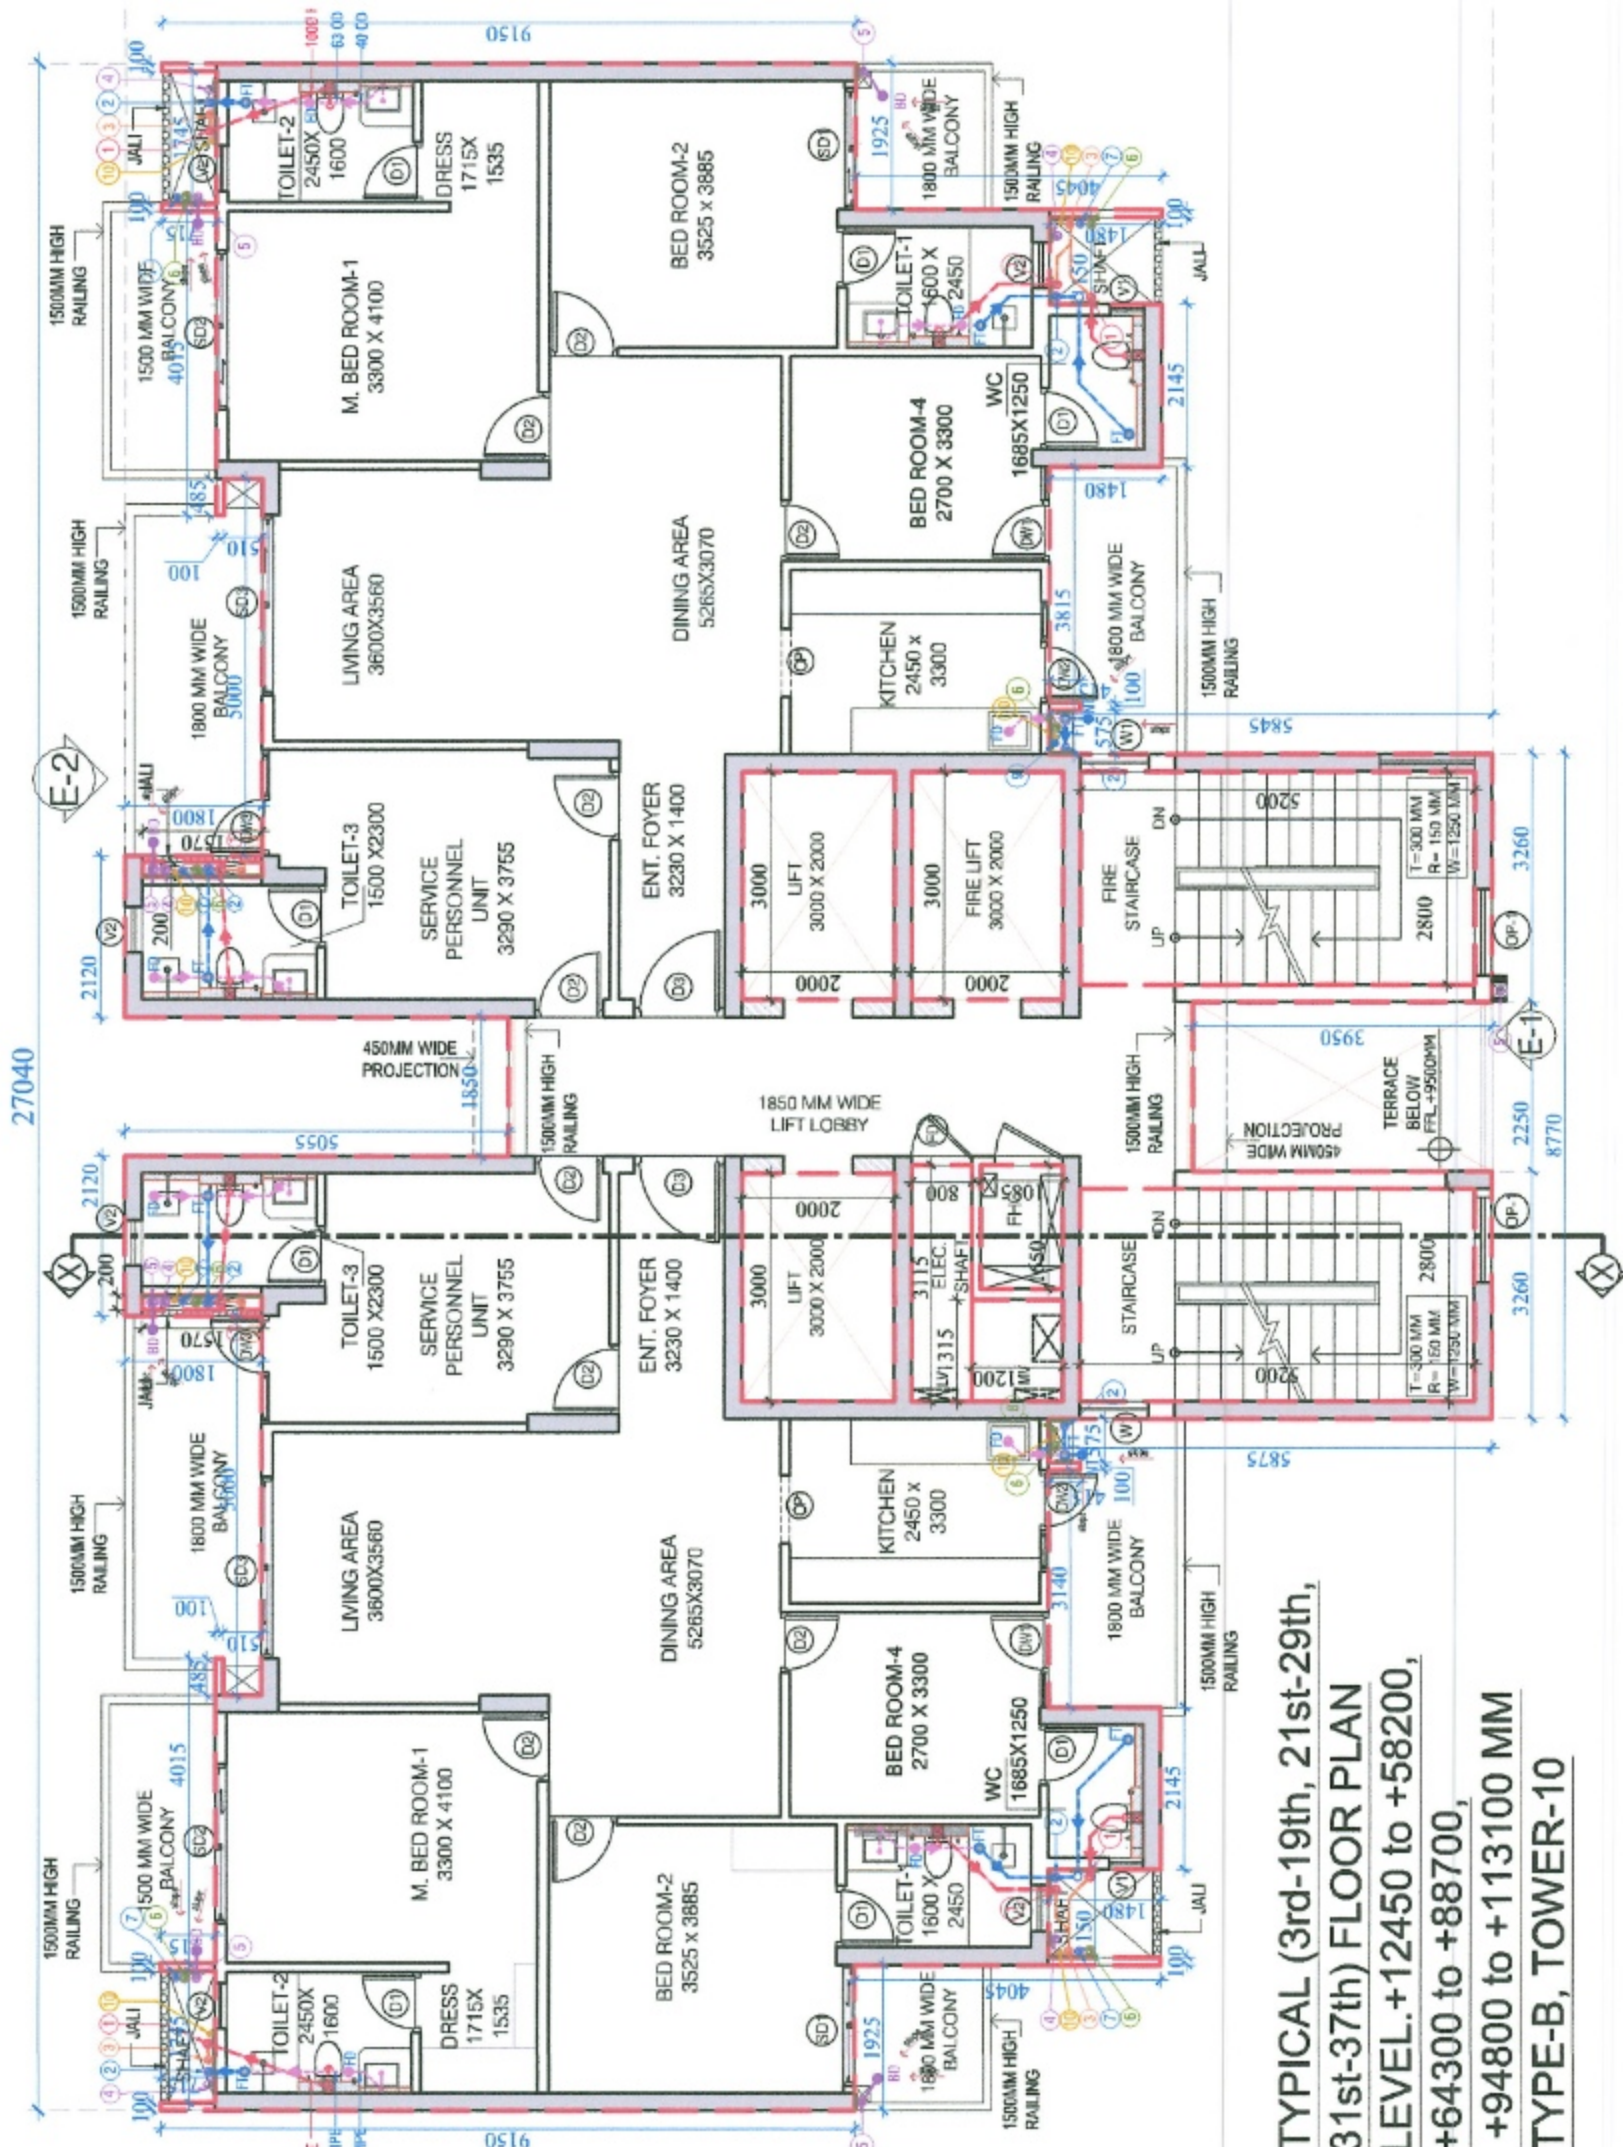
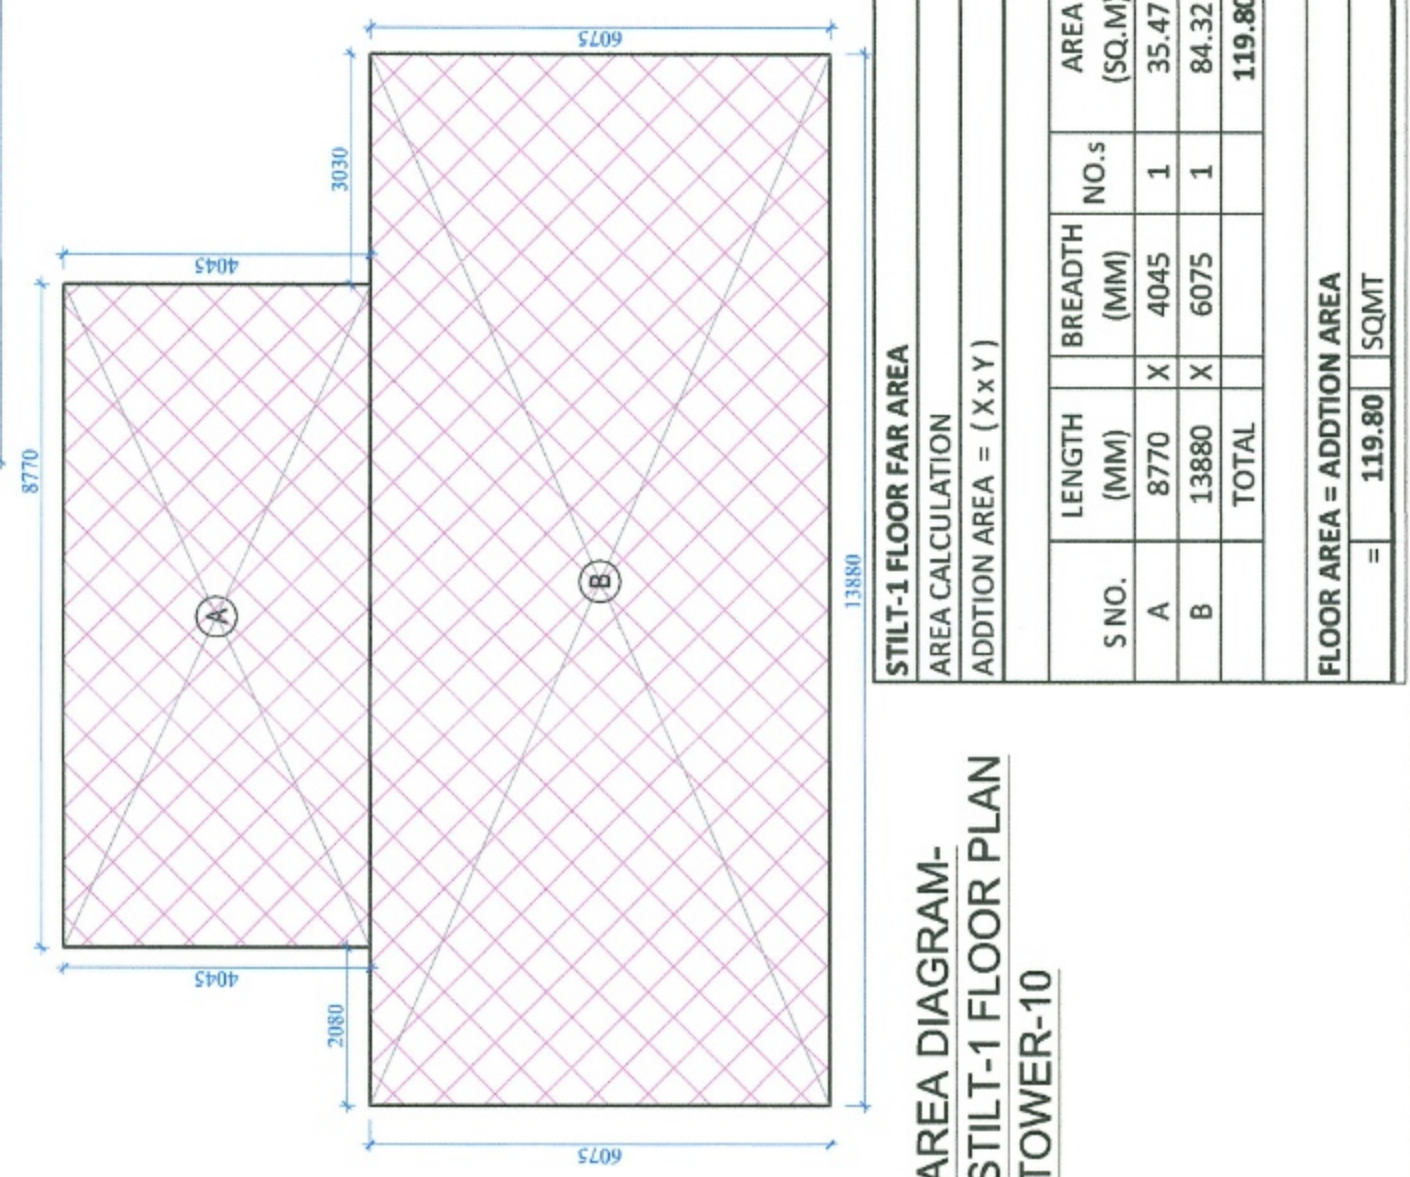
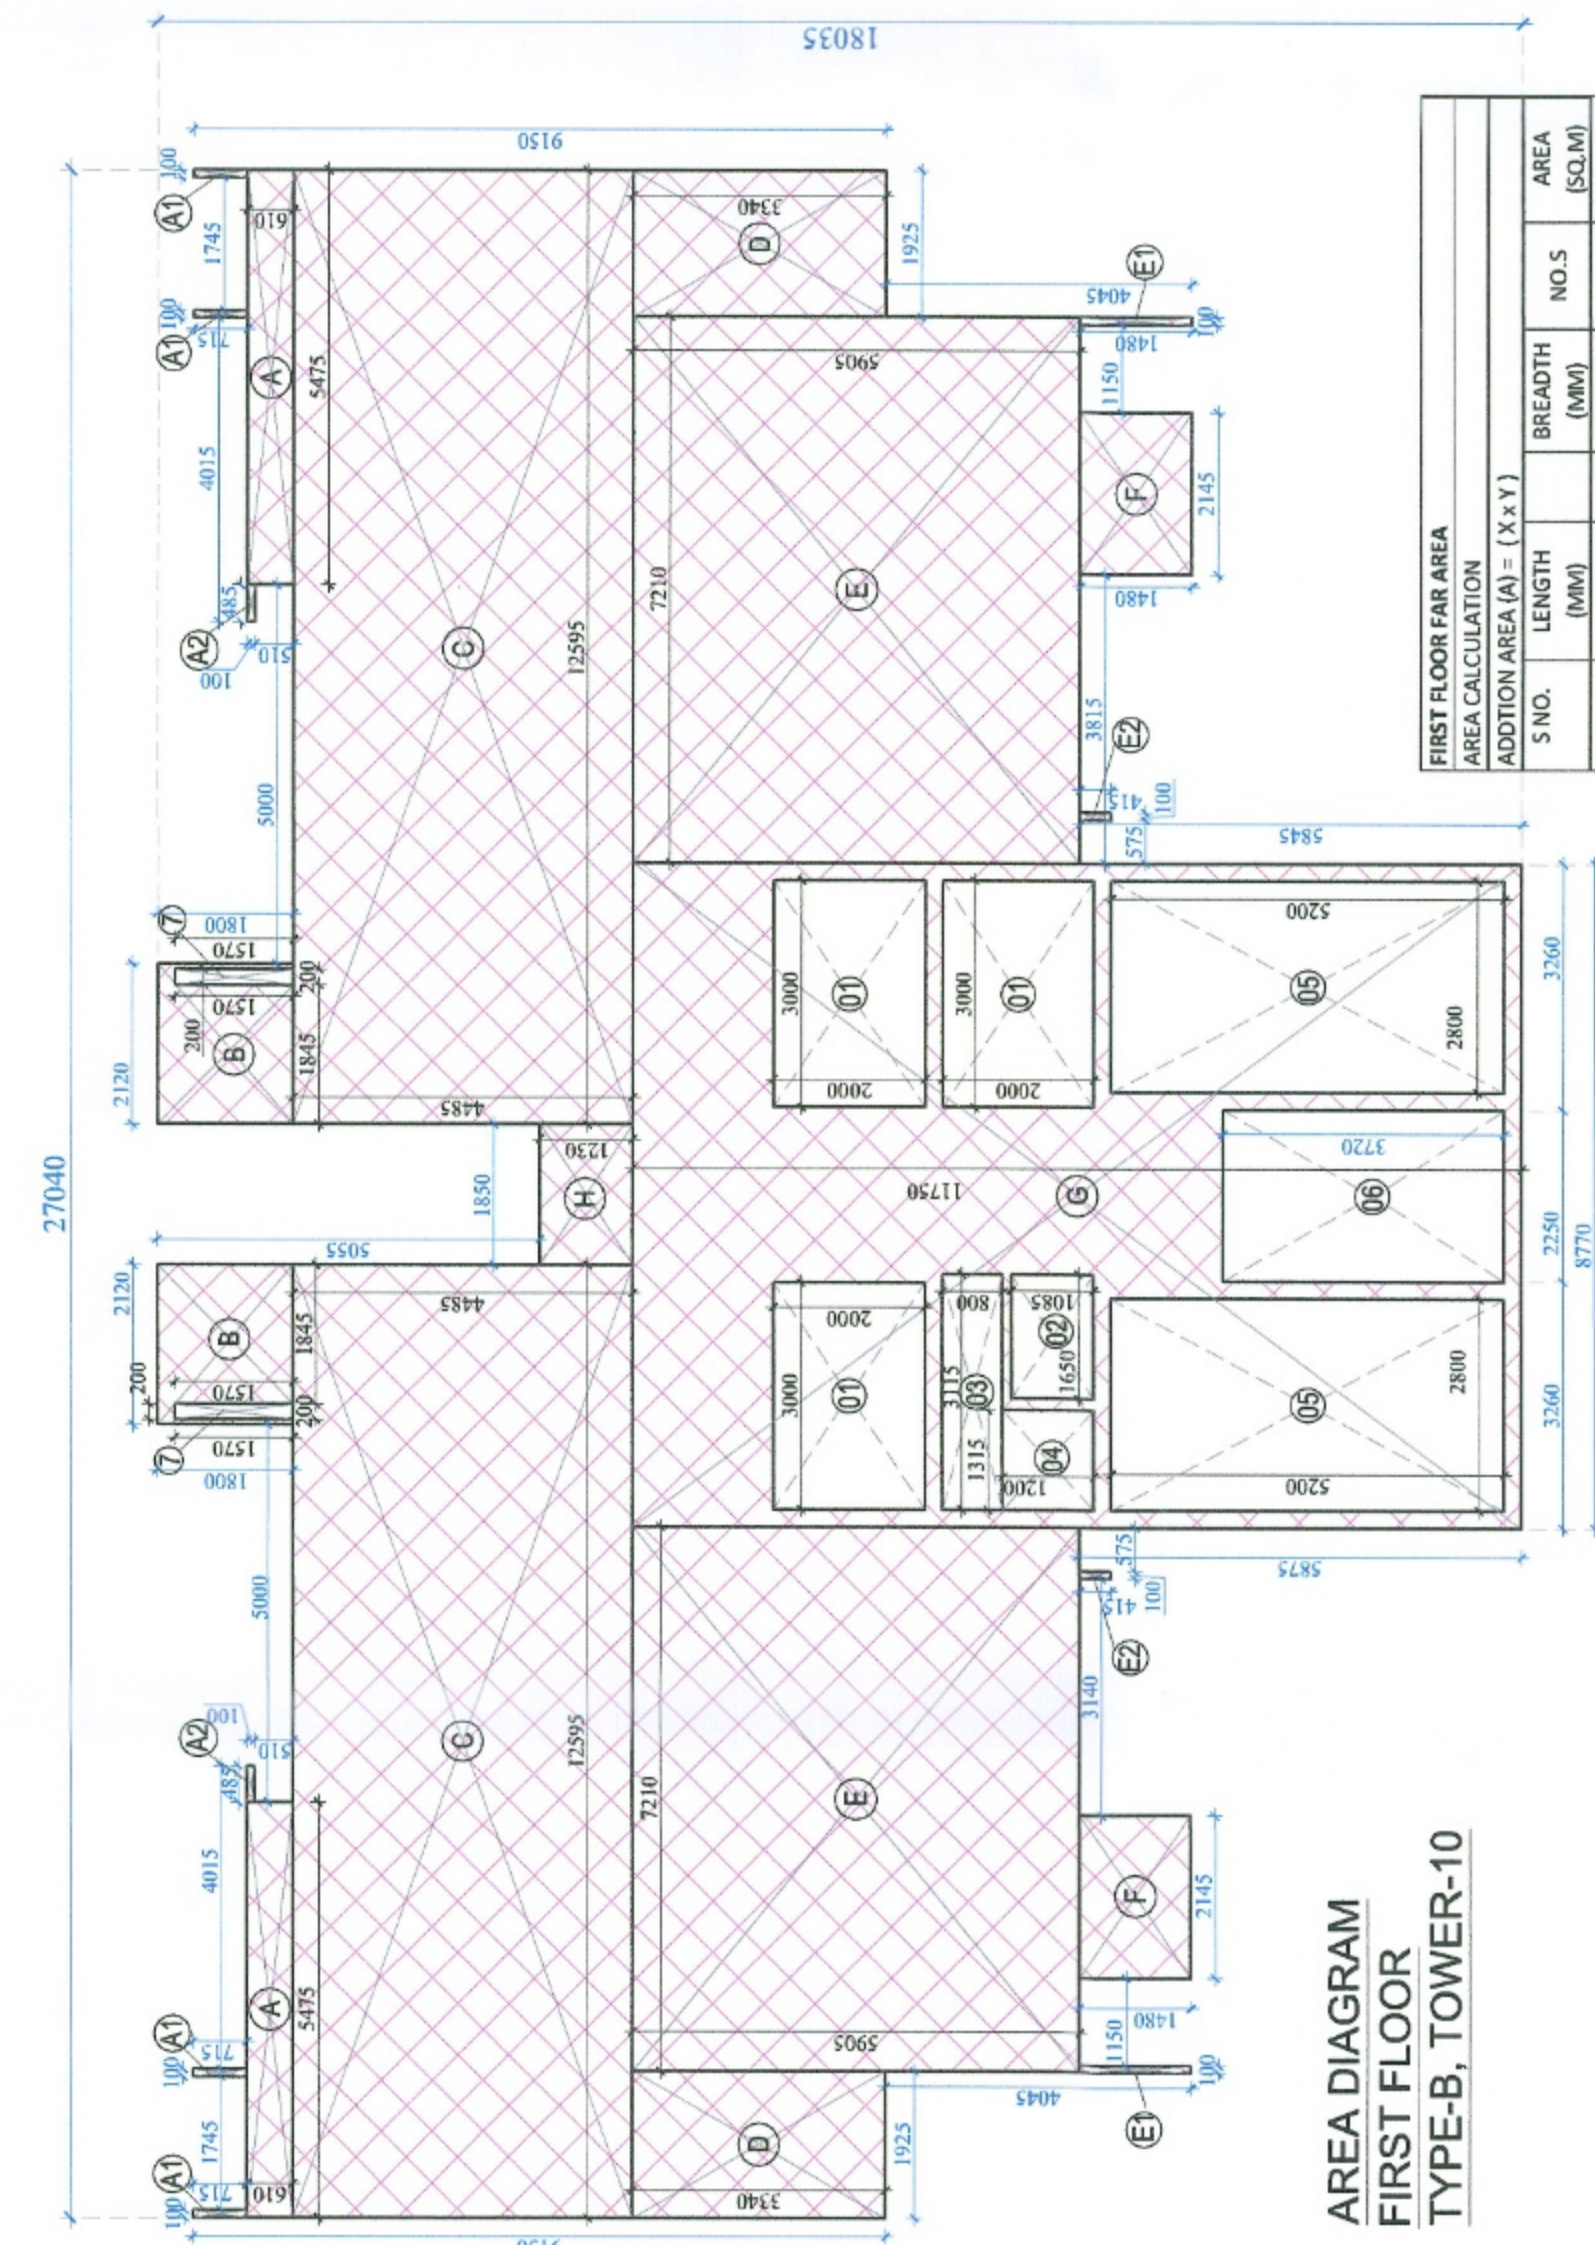
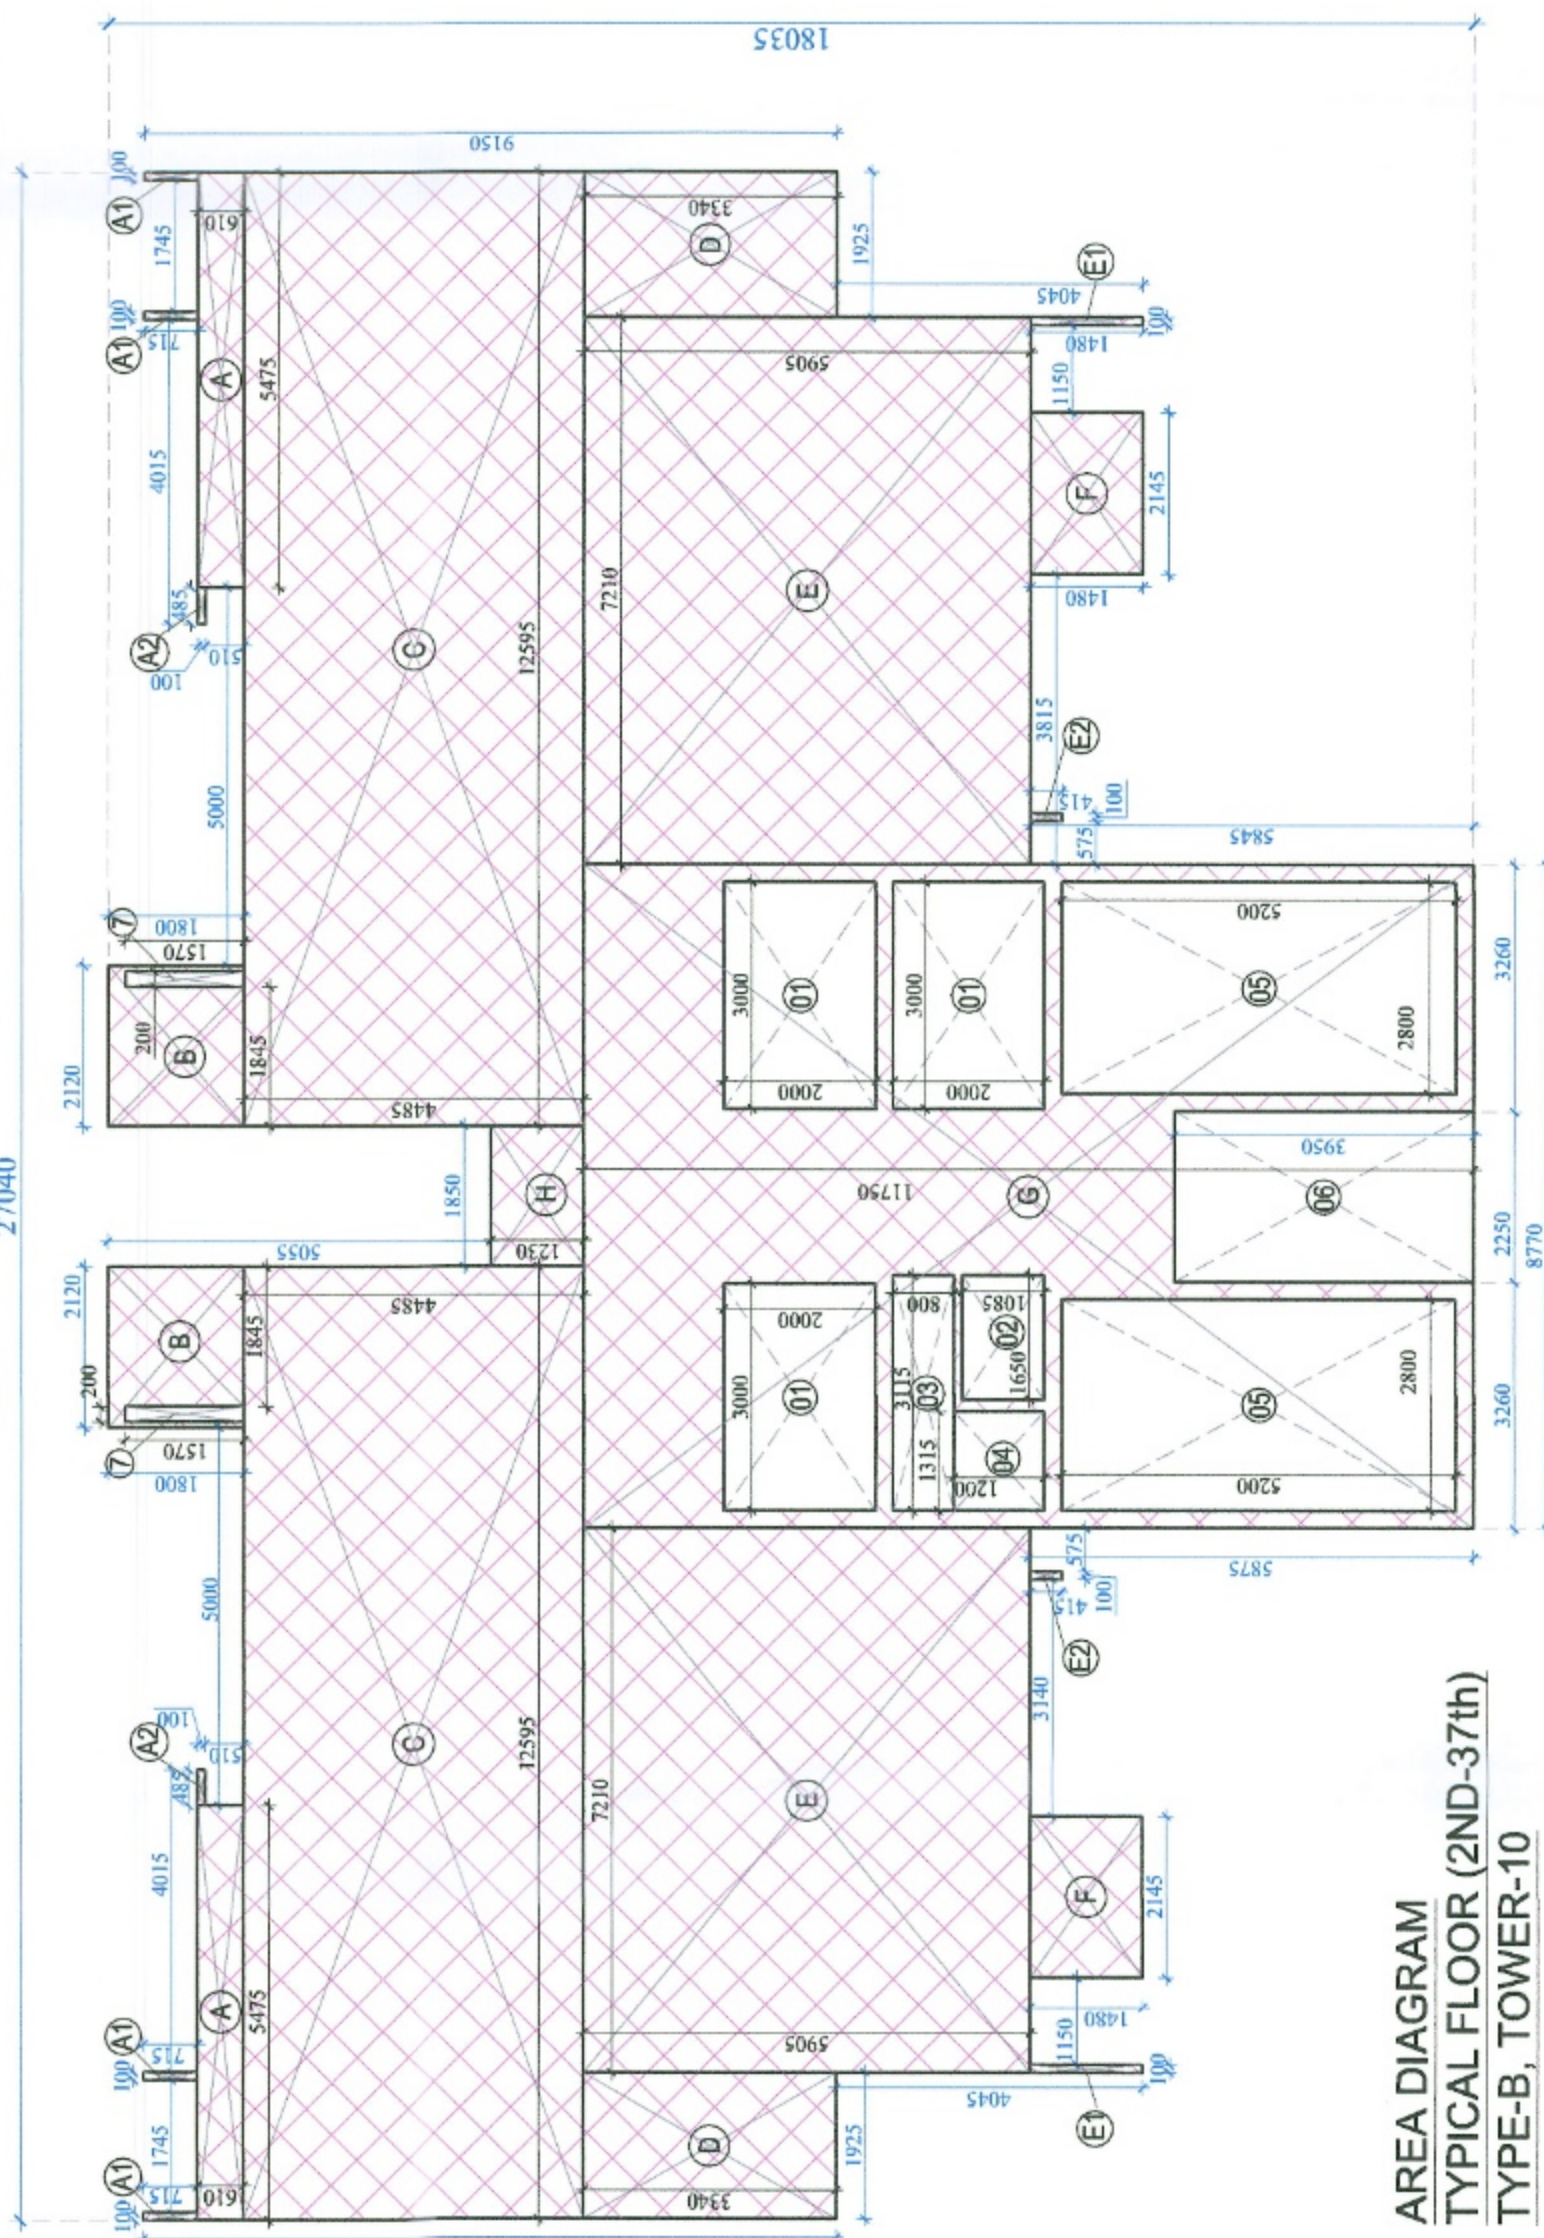
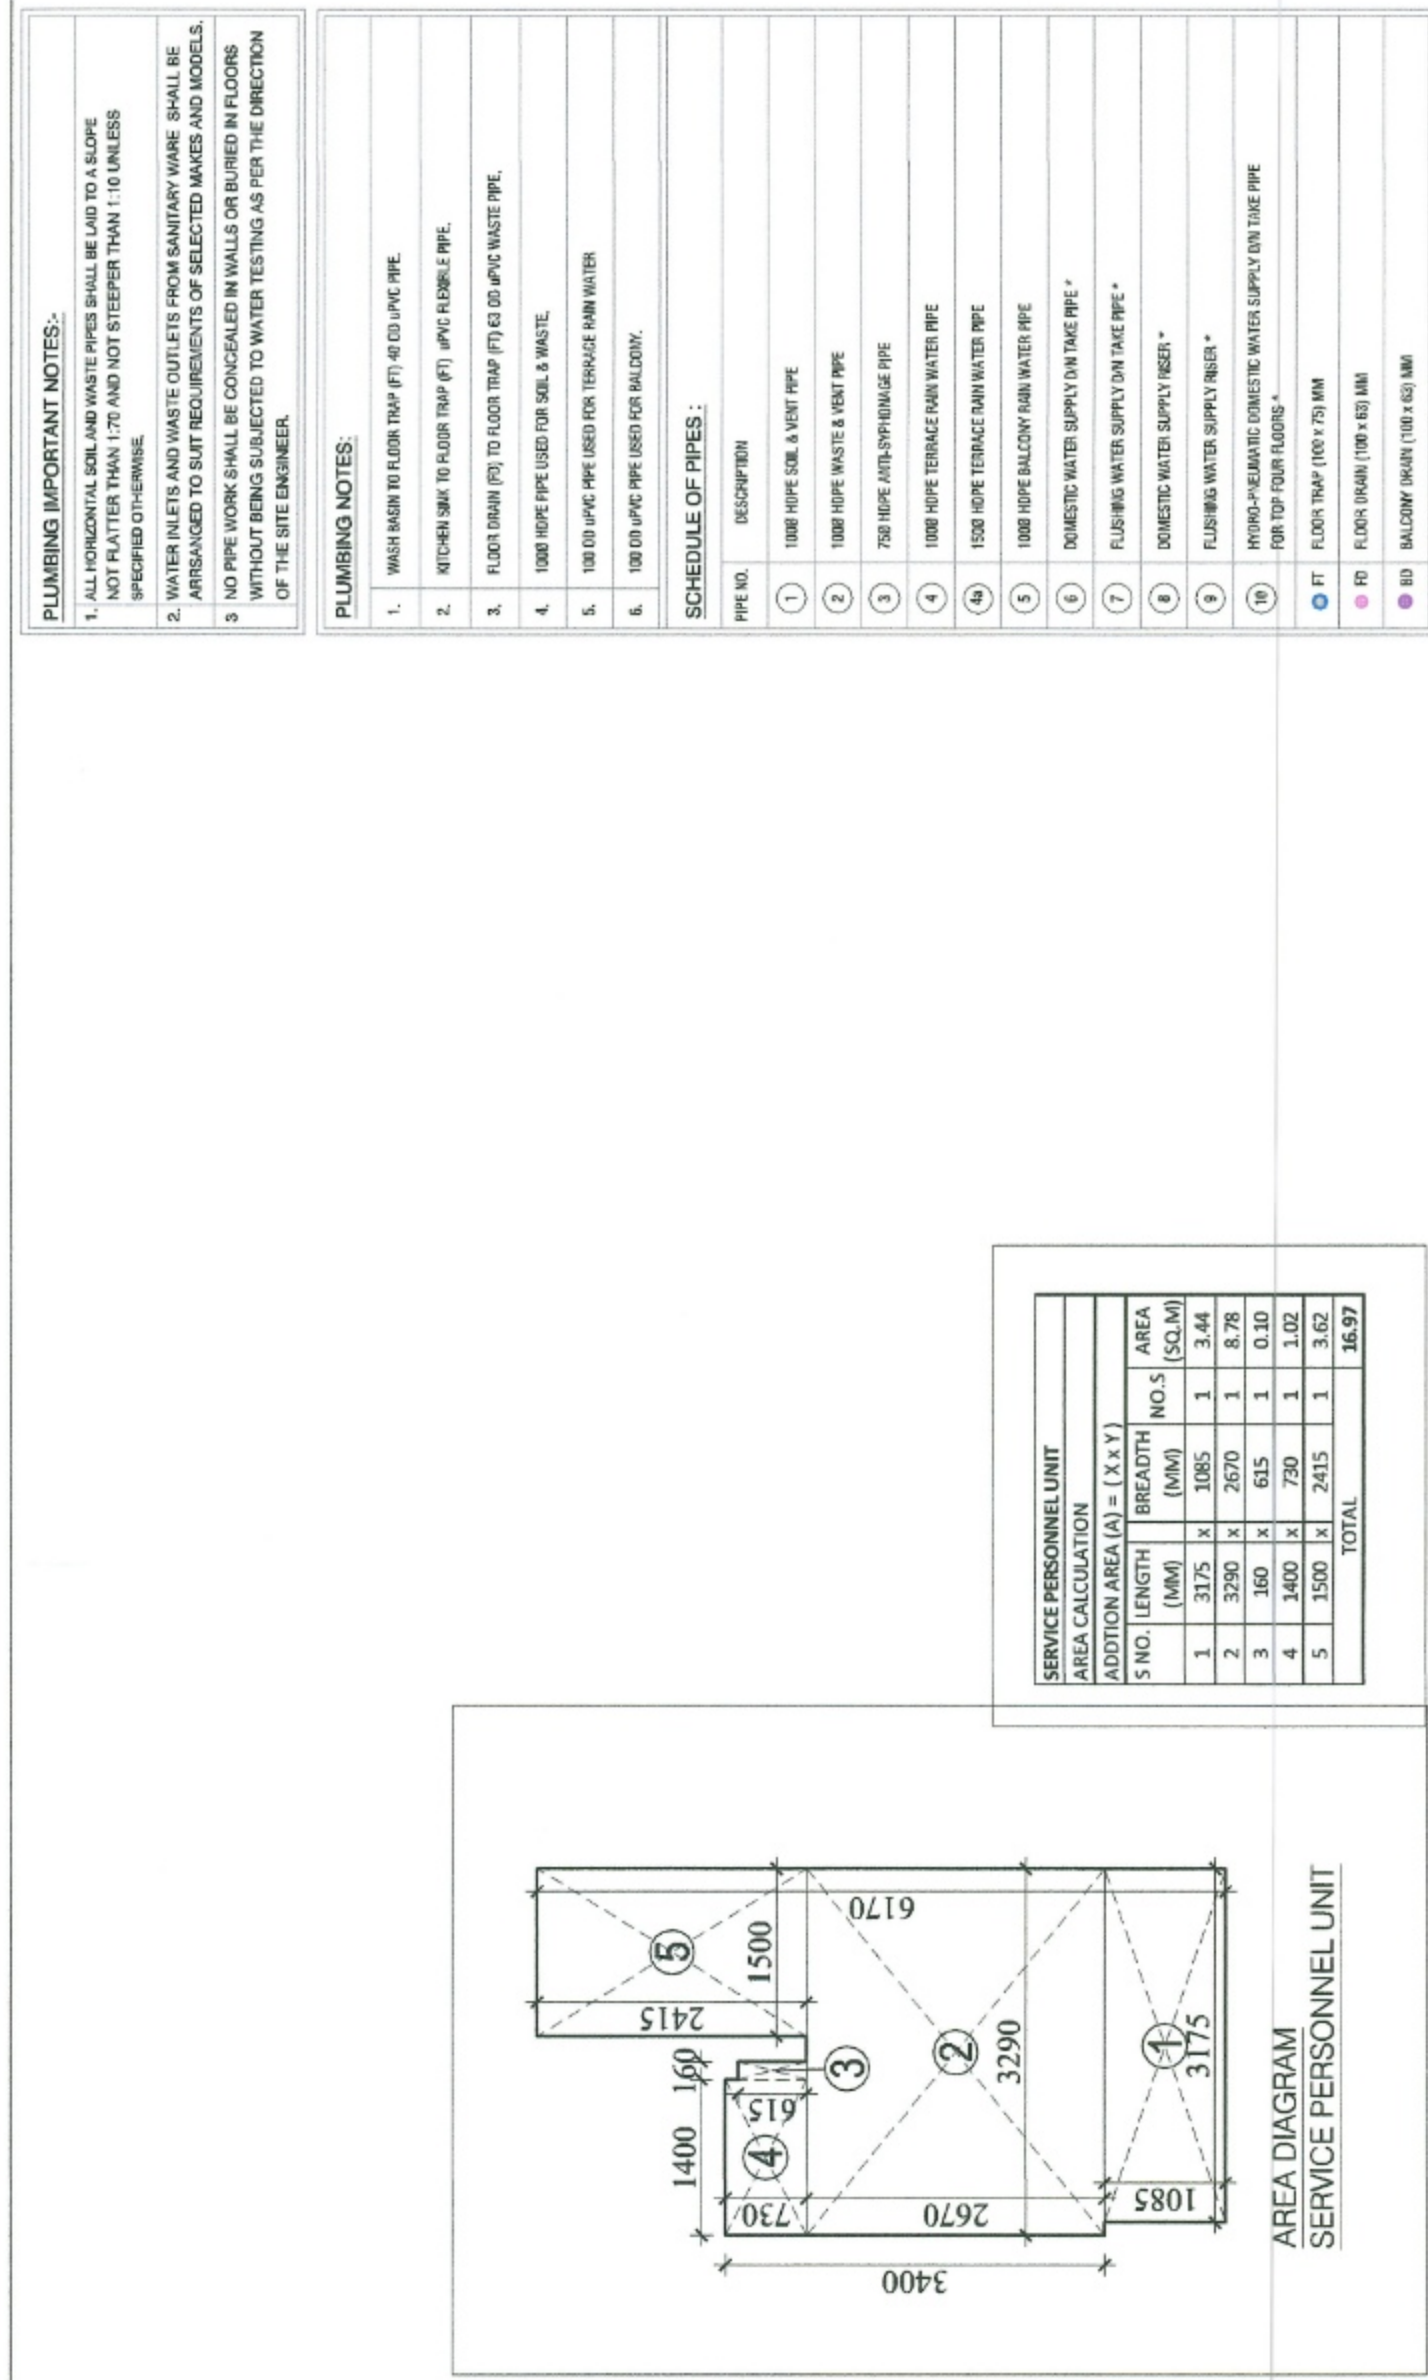
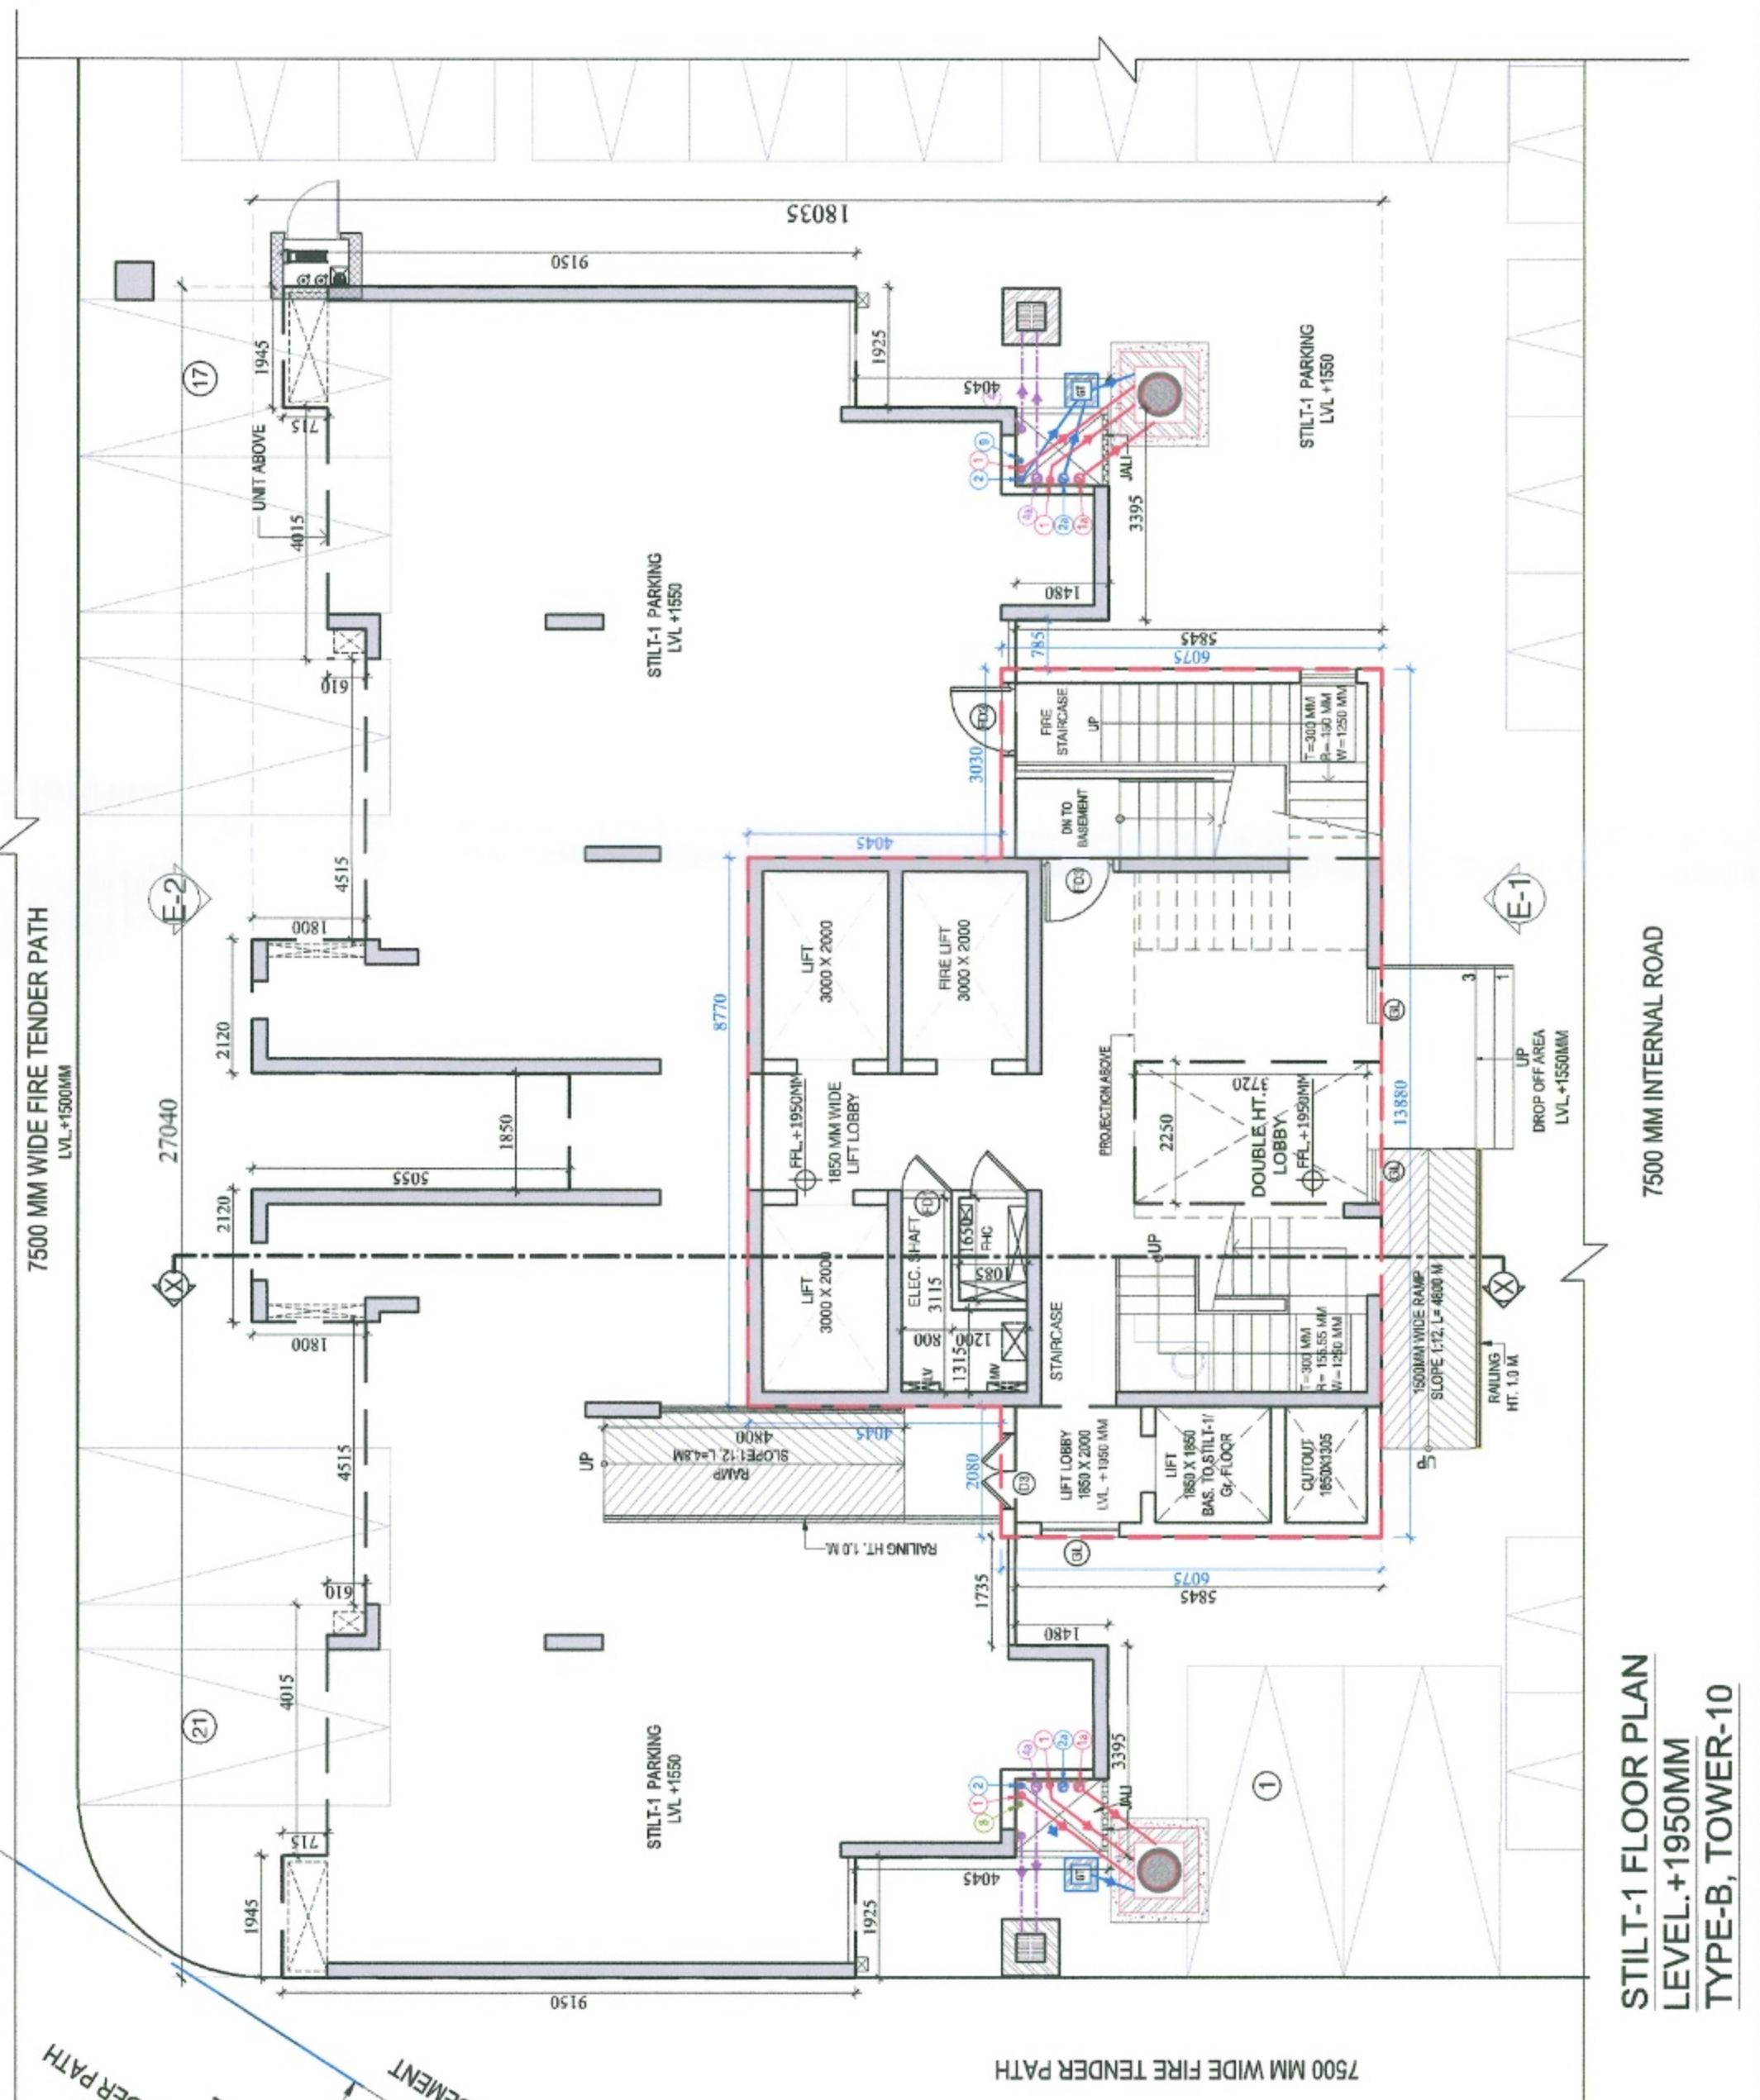
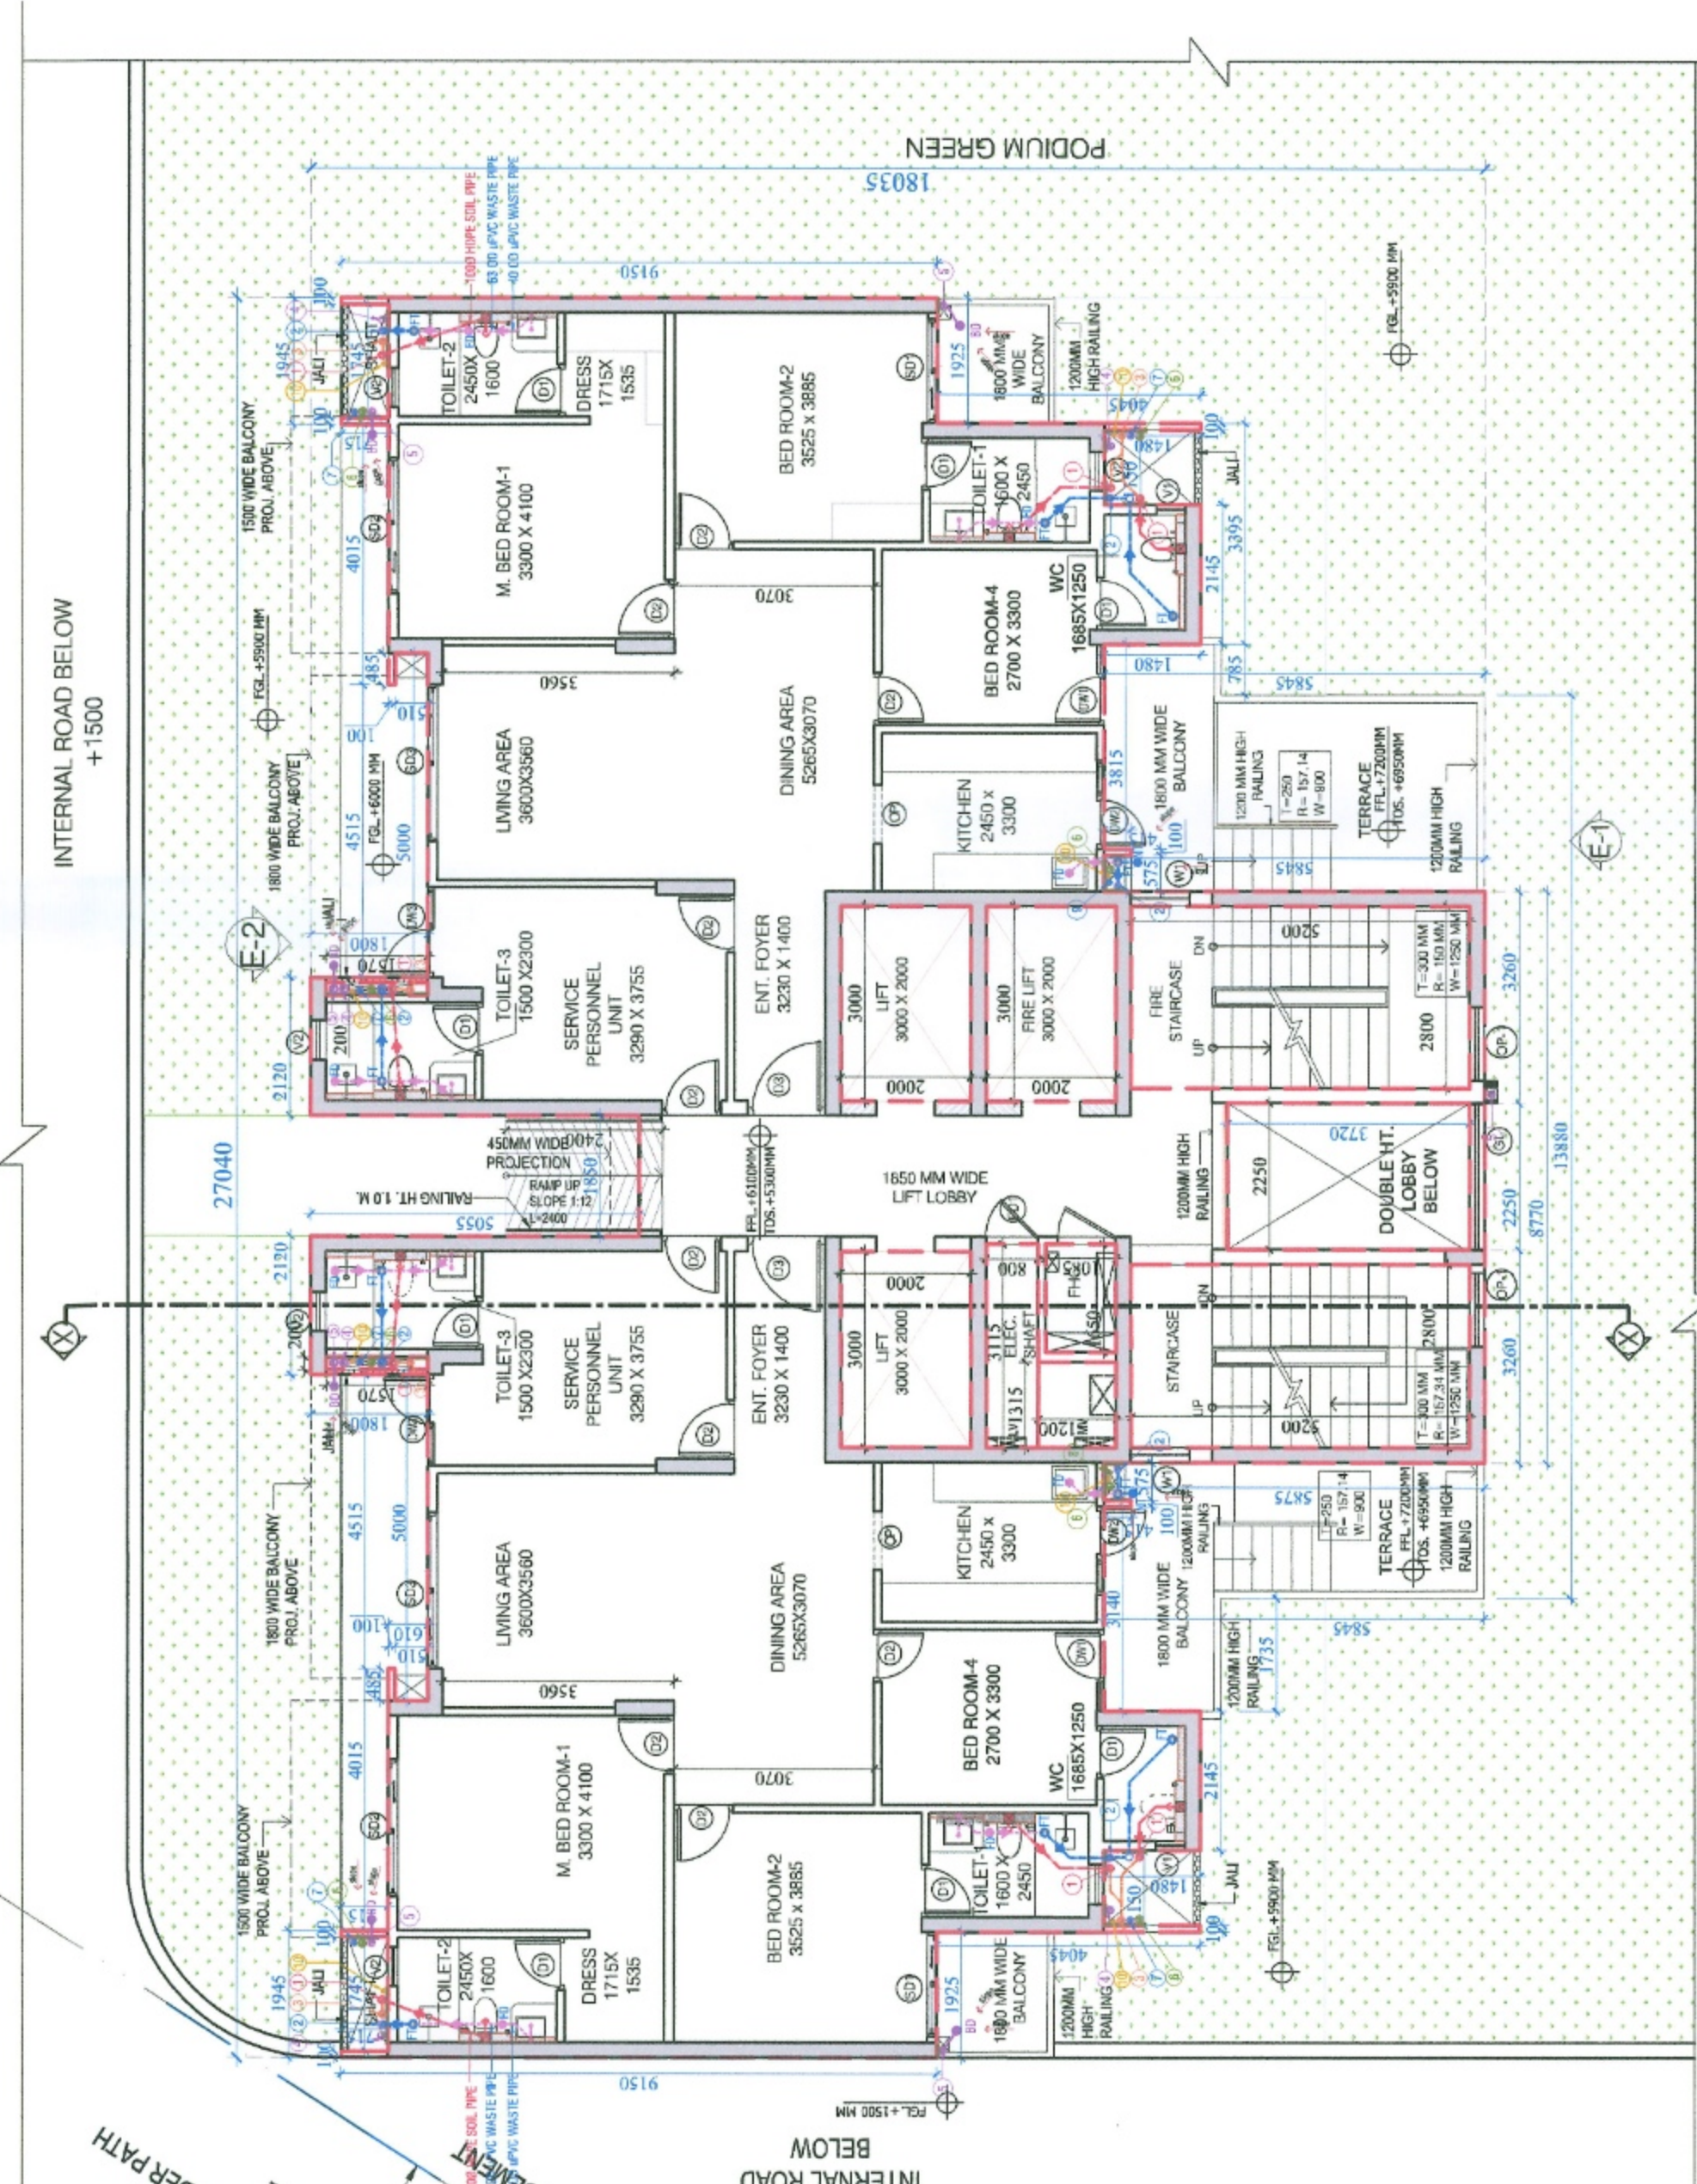


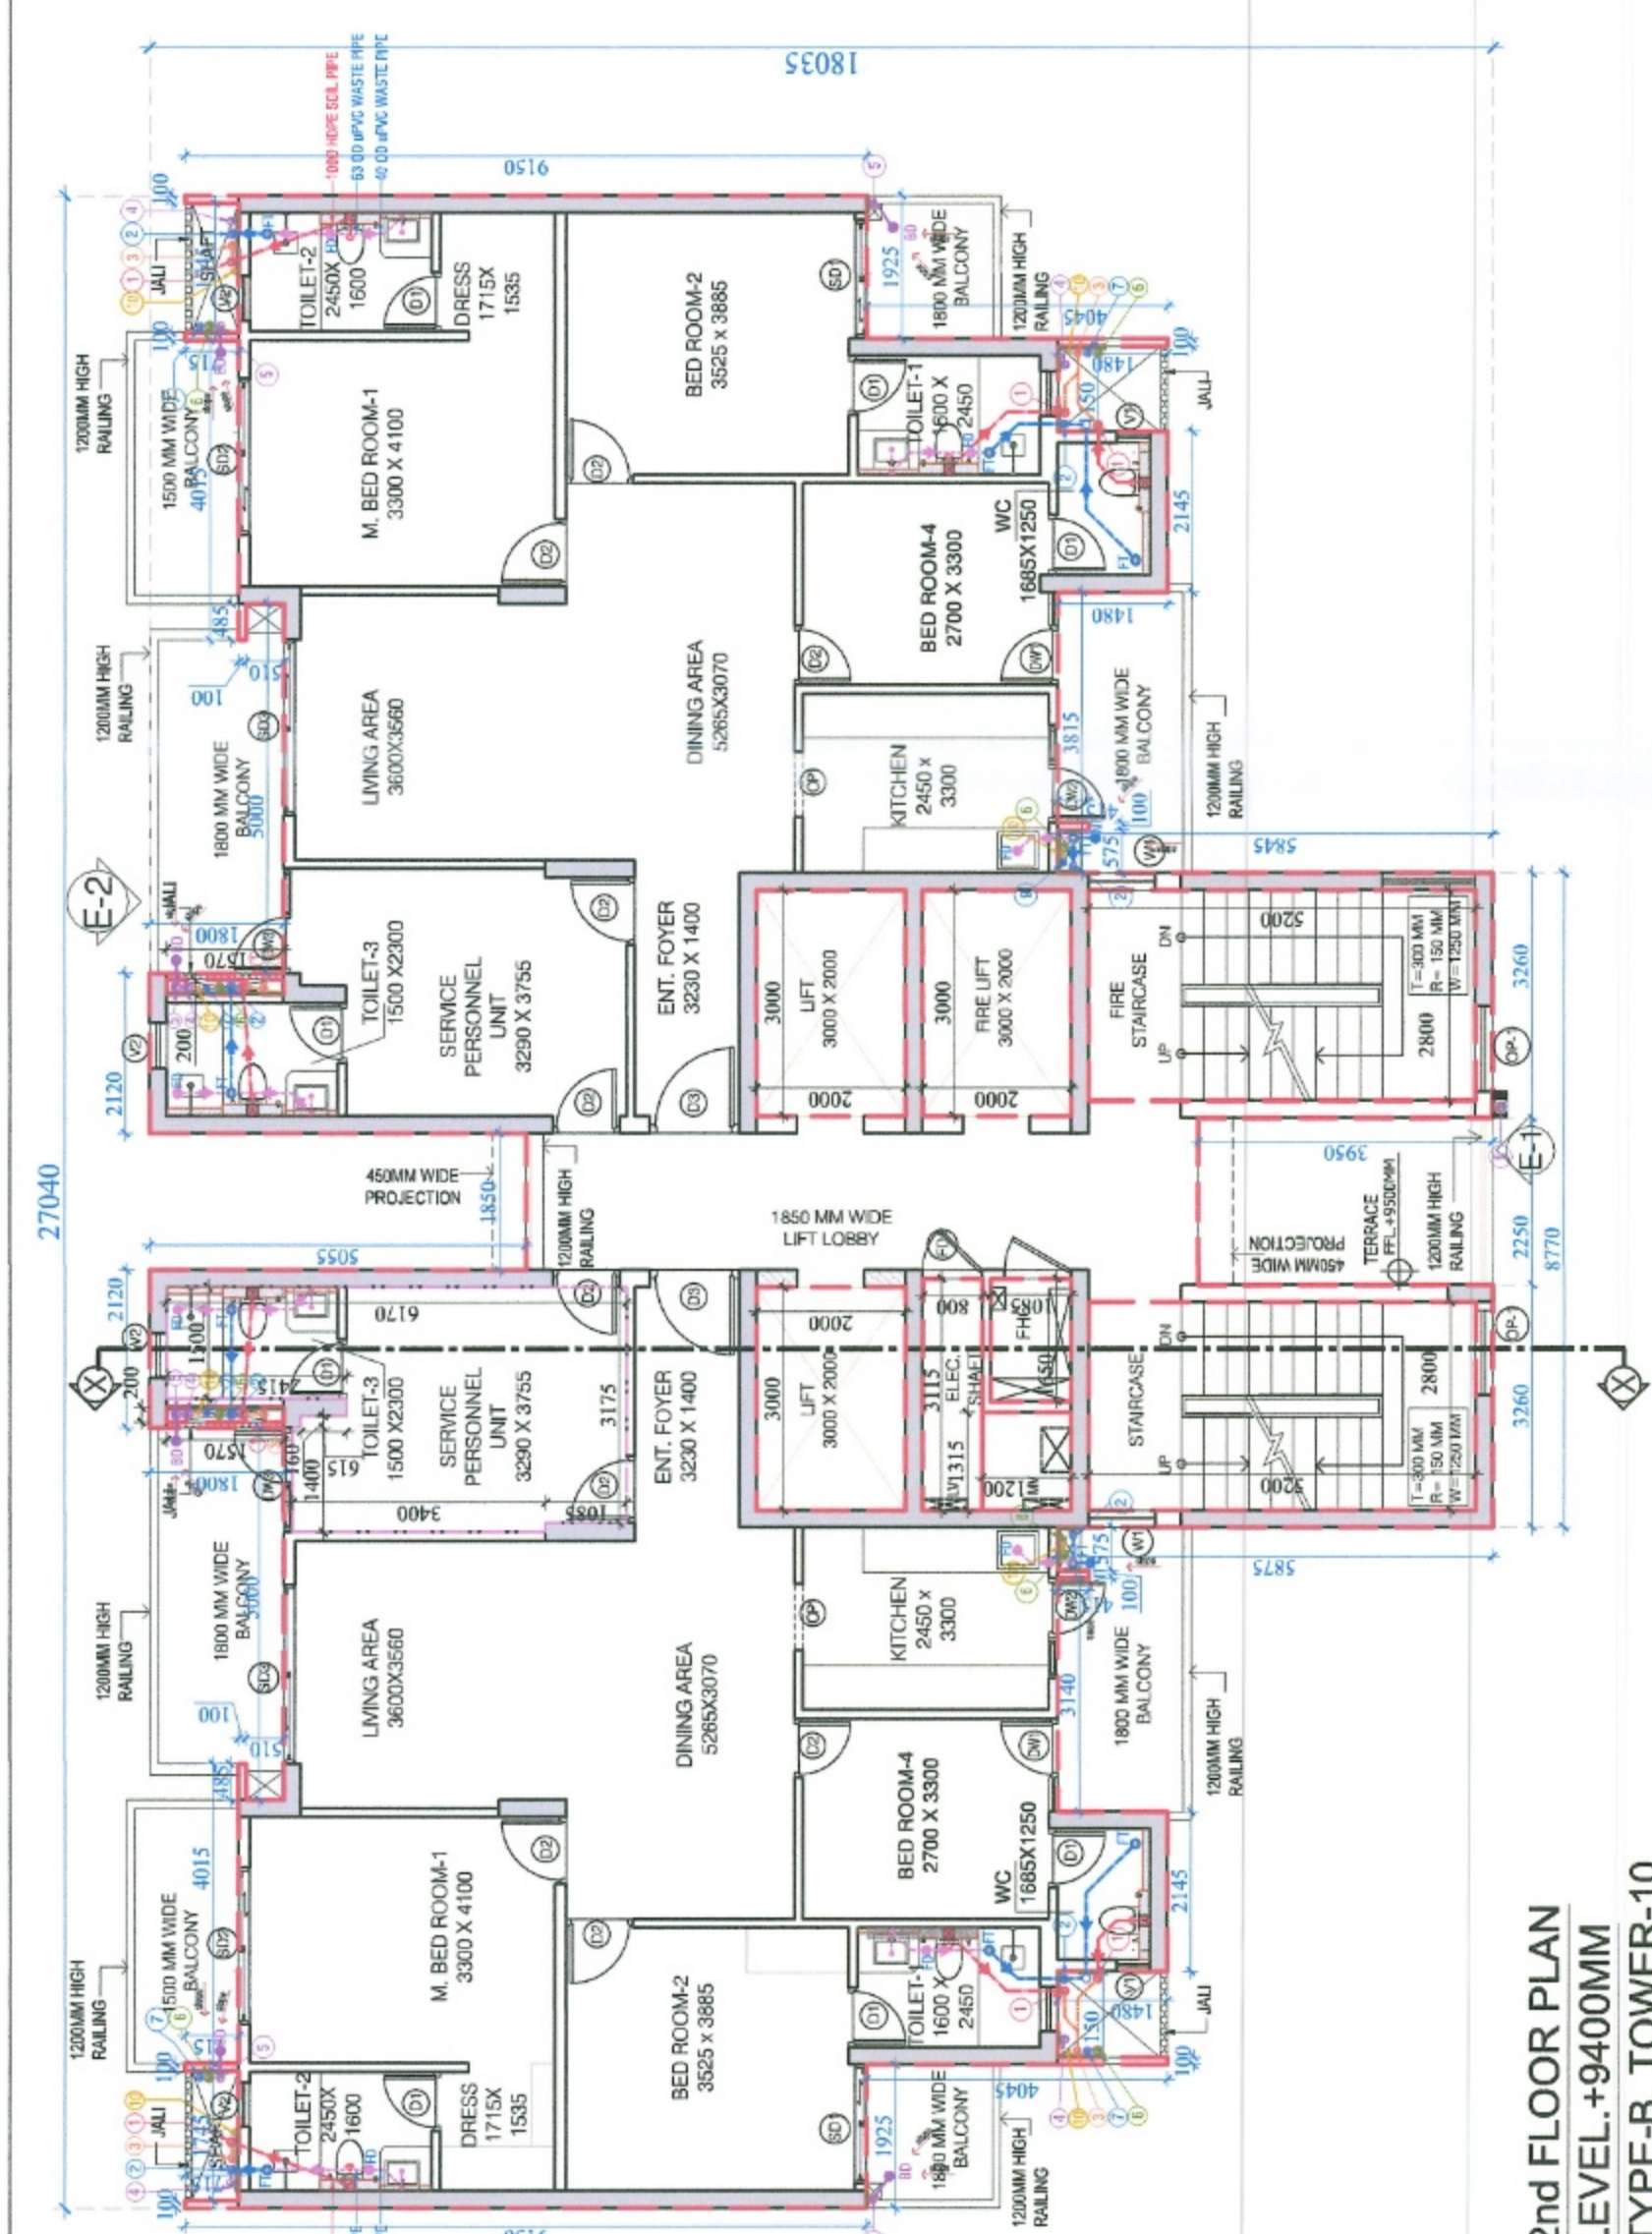

REQUIRED REFUGE AREA CALCULATION:
 (((FLOOR AREA)XOCCUPANT LOAD FACTOR)X0.3 M² PER PERSON)+ ONE WHEELCHAIR SPACE

PROPOSED REFUGE AREA					
AREA CALCULATION					
ADDITION AREA (A)					
S NO.	LENGTH (SQ.M)	BREADTH (SQ.M)	NO.5	AREA (SQ.M)	
1	2250	X	3950	1	8.89
2	5150	X	1350	1	6.95
TOTAL					15.84