
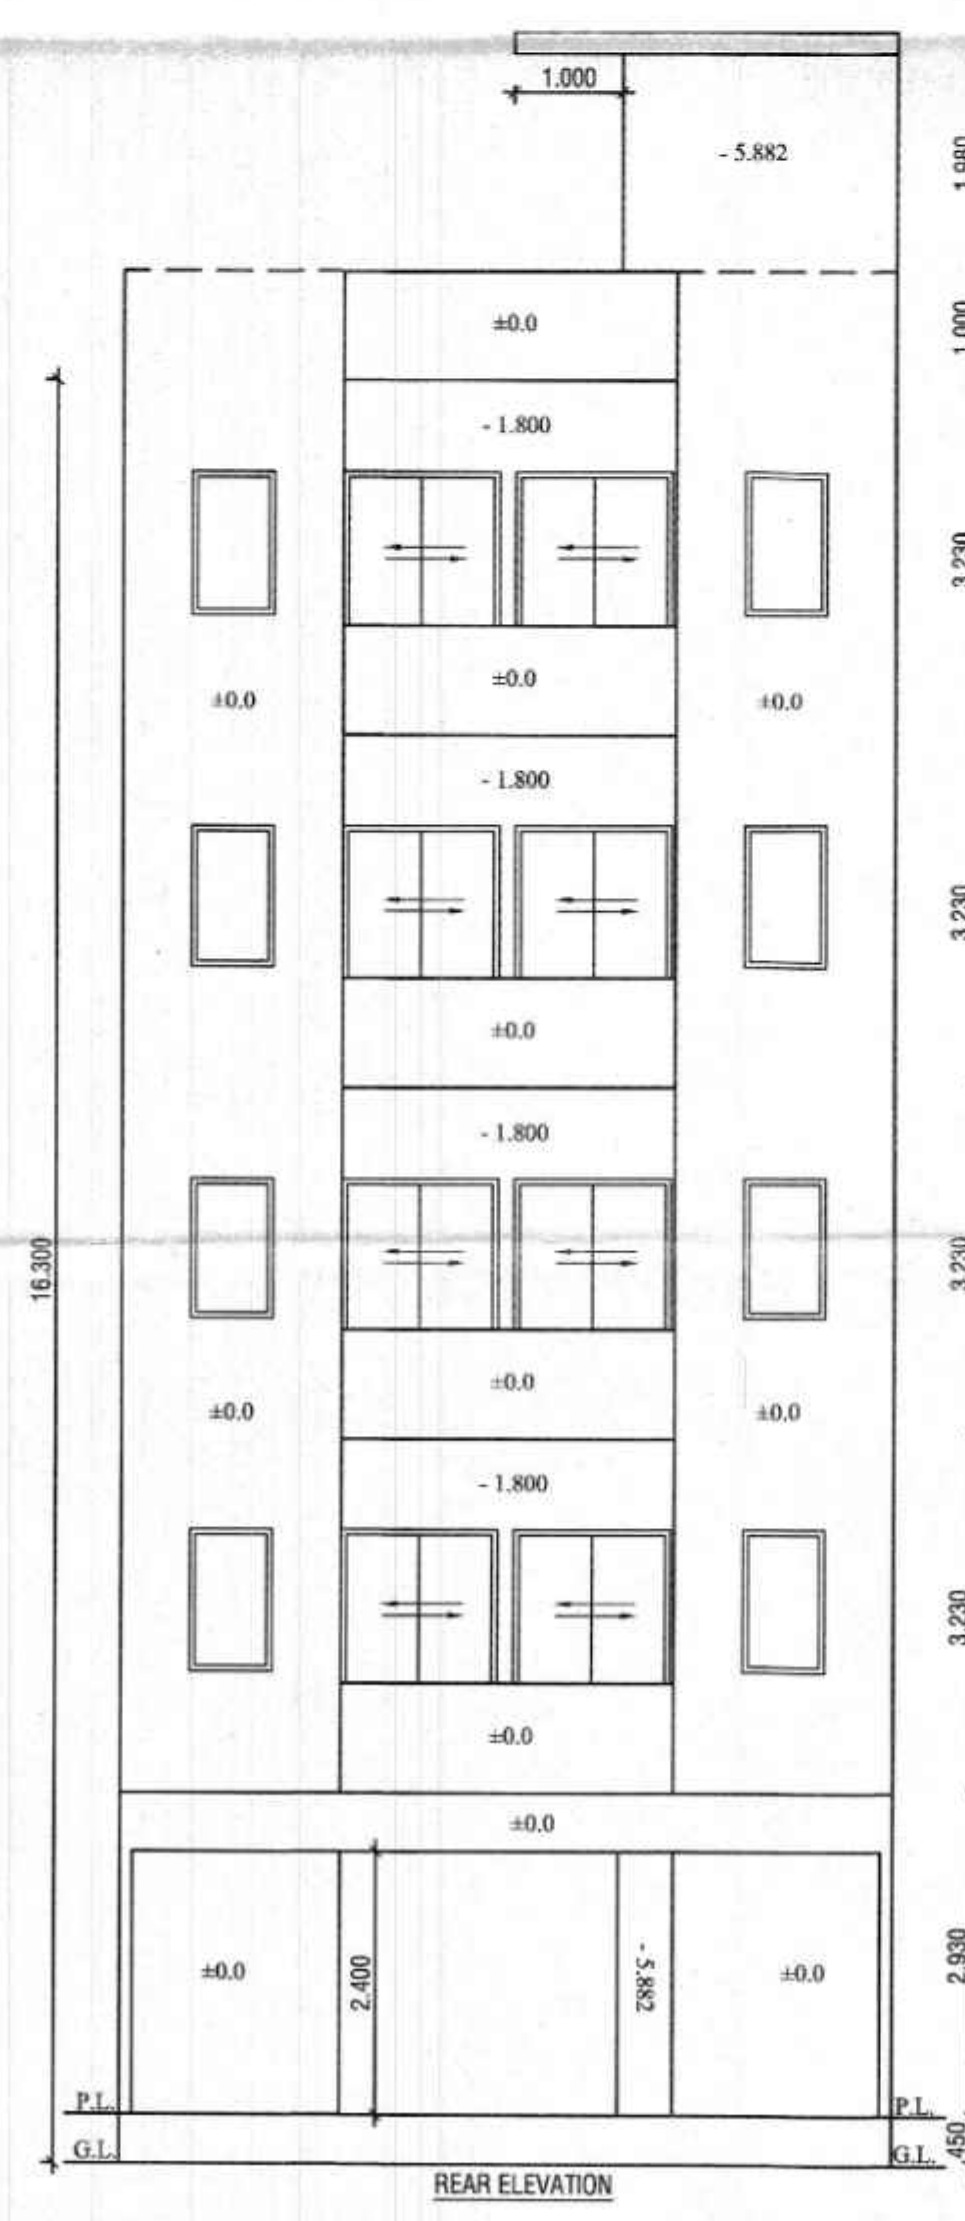
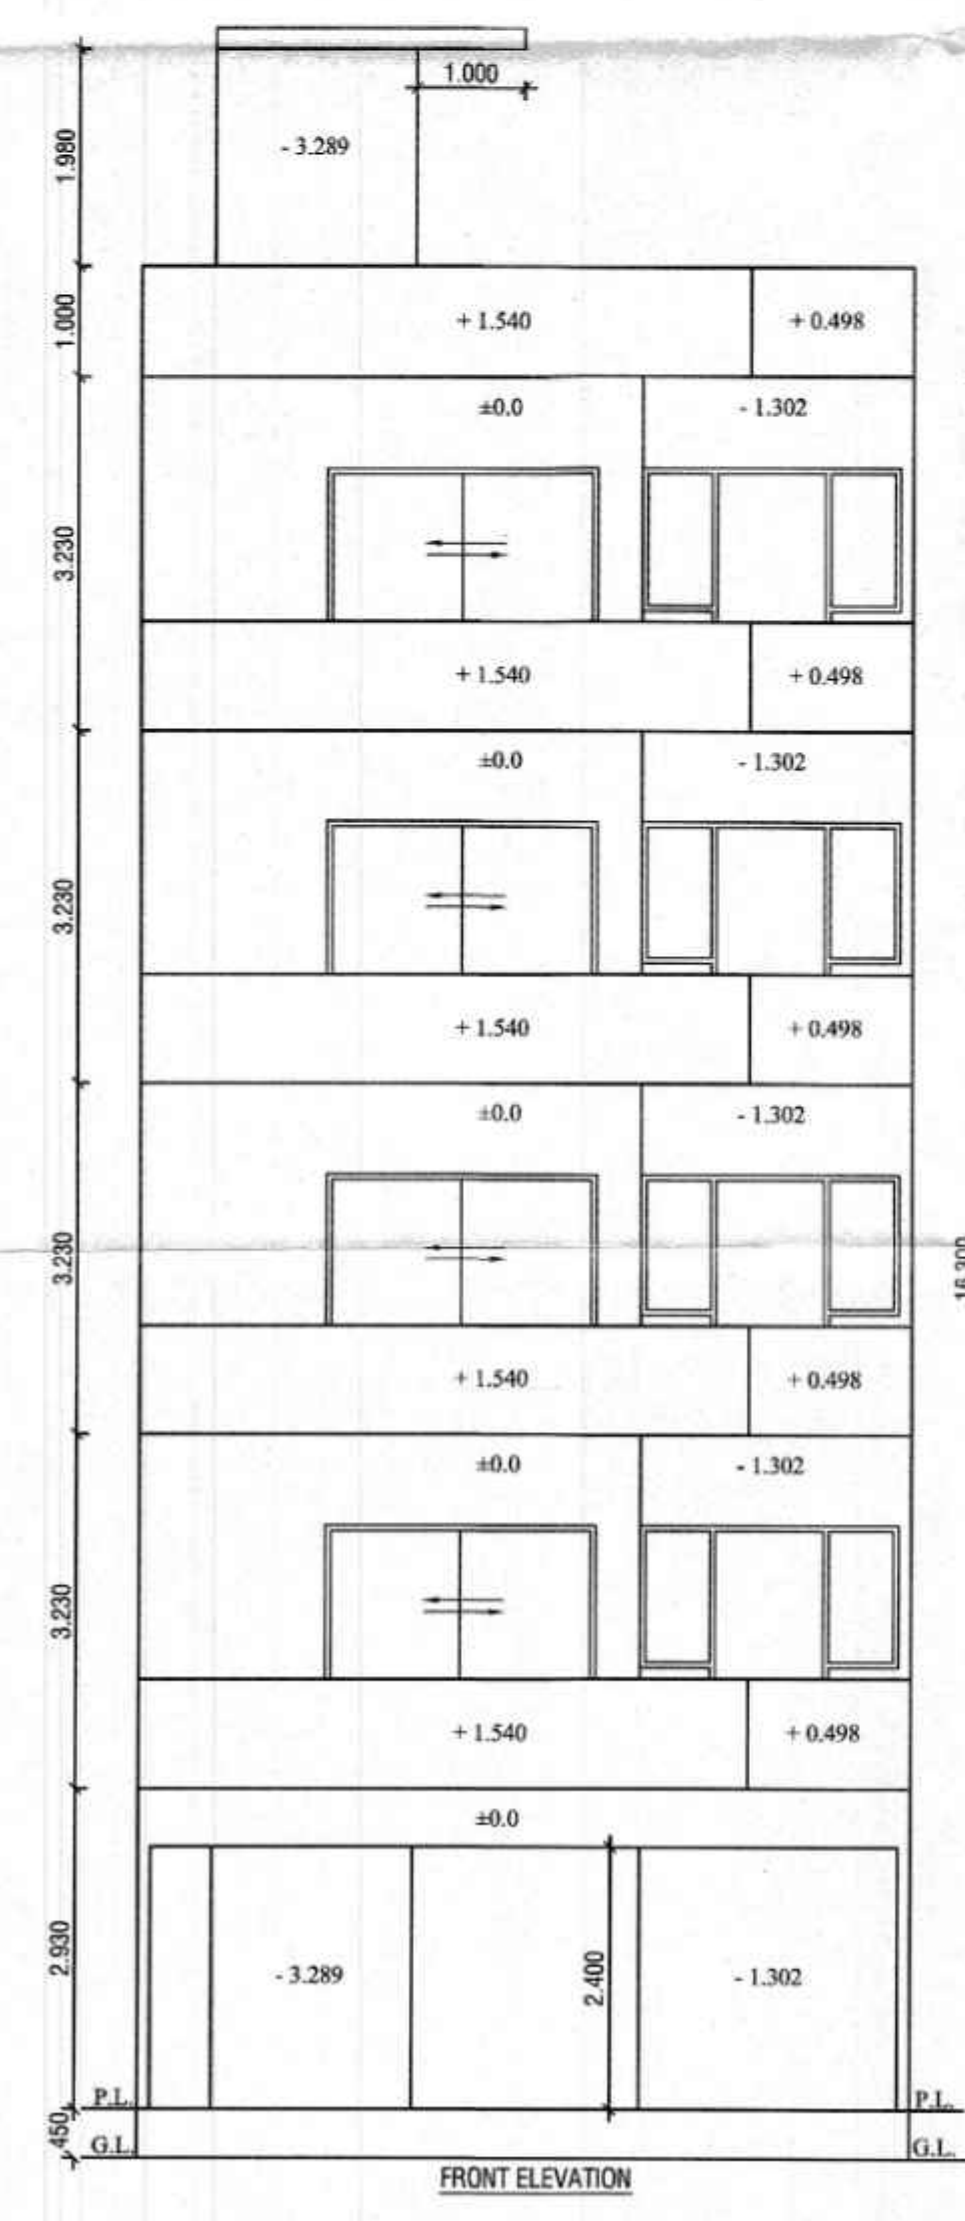
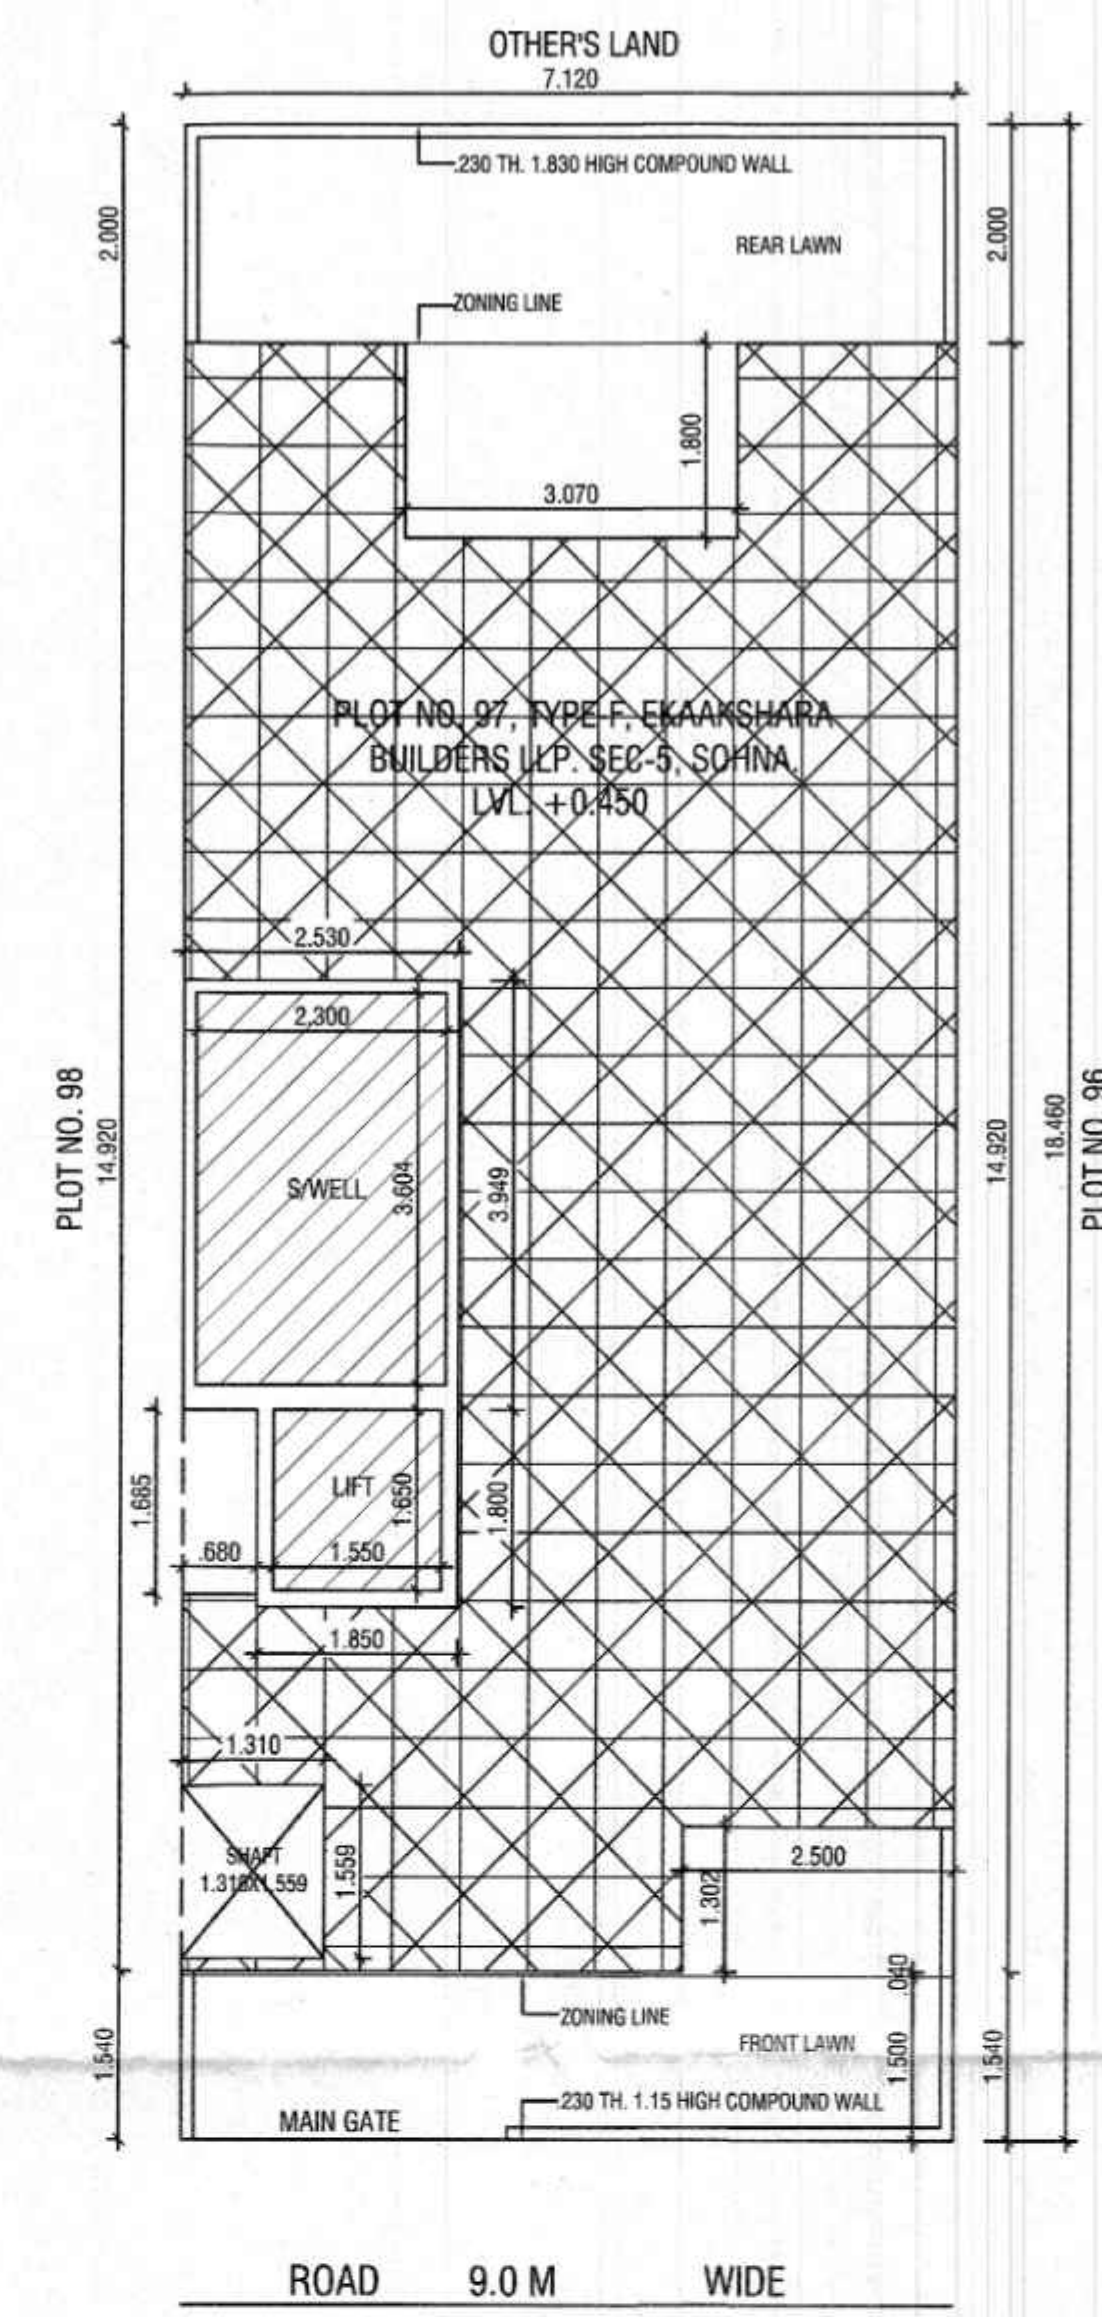
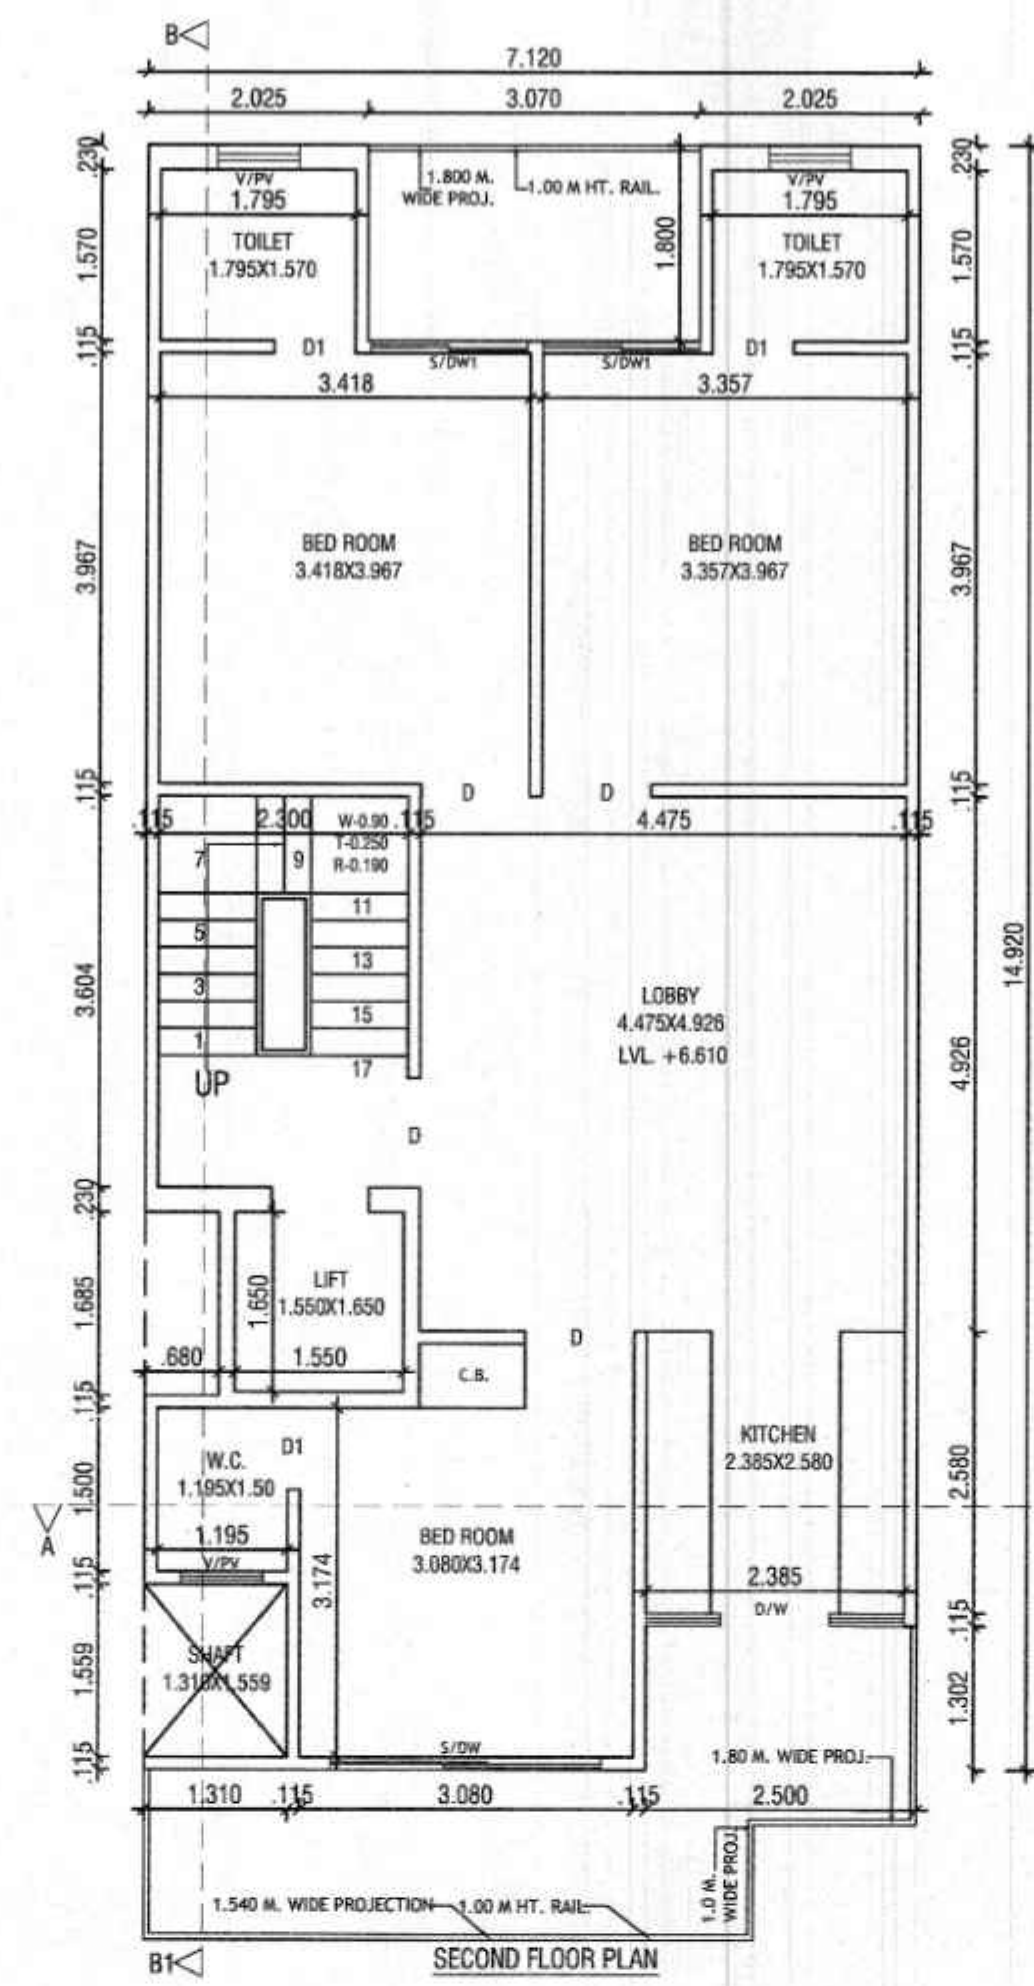
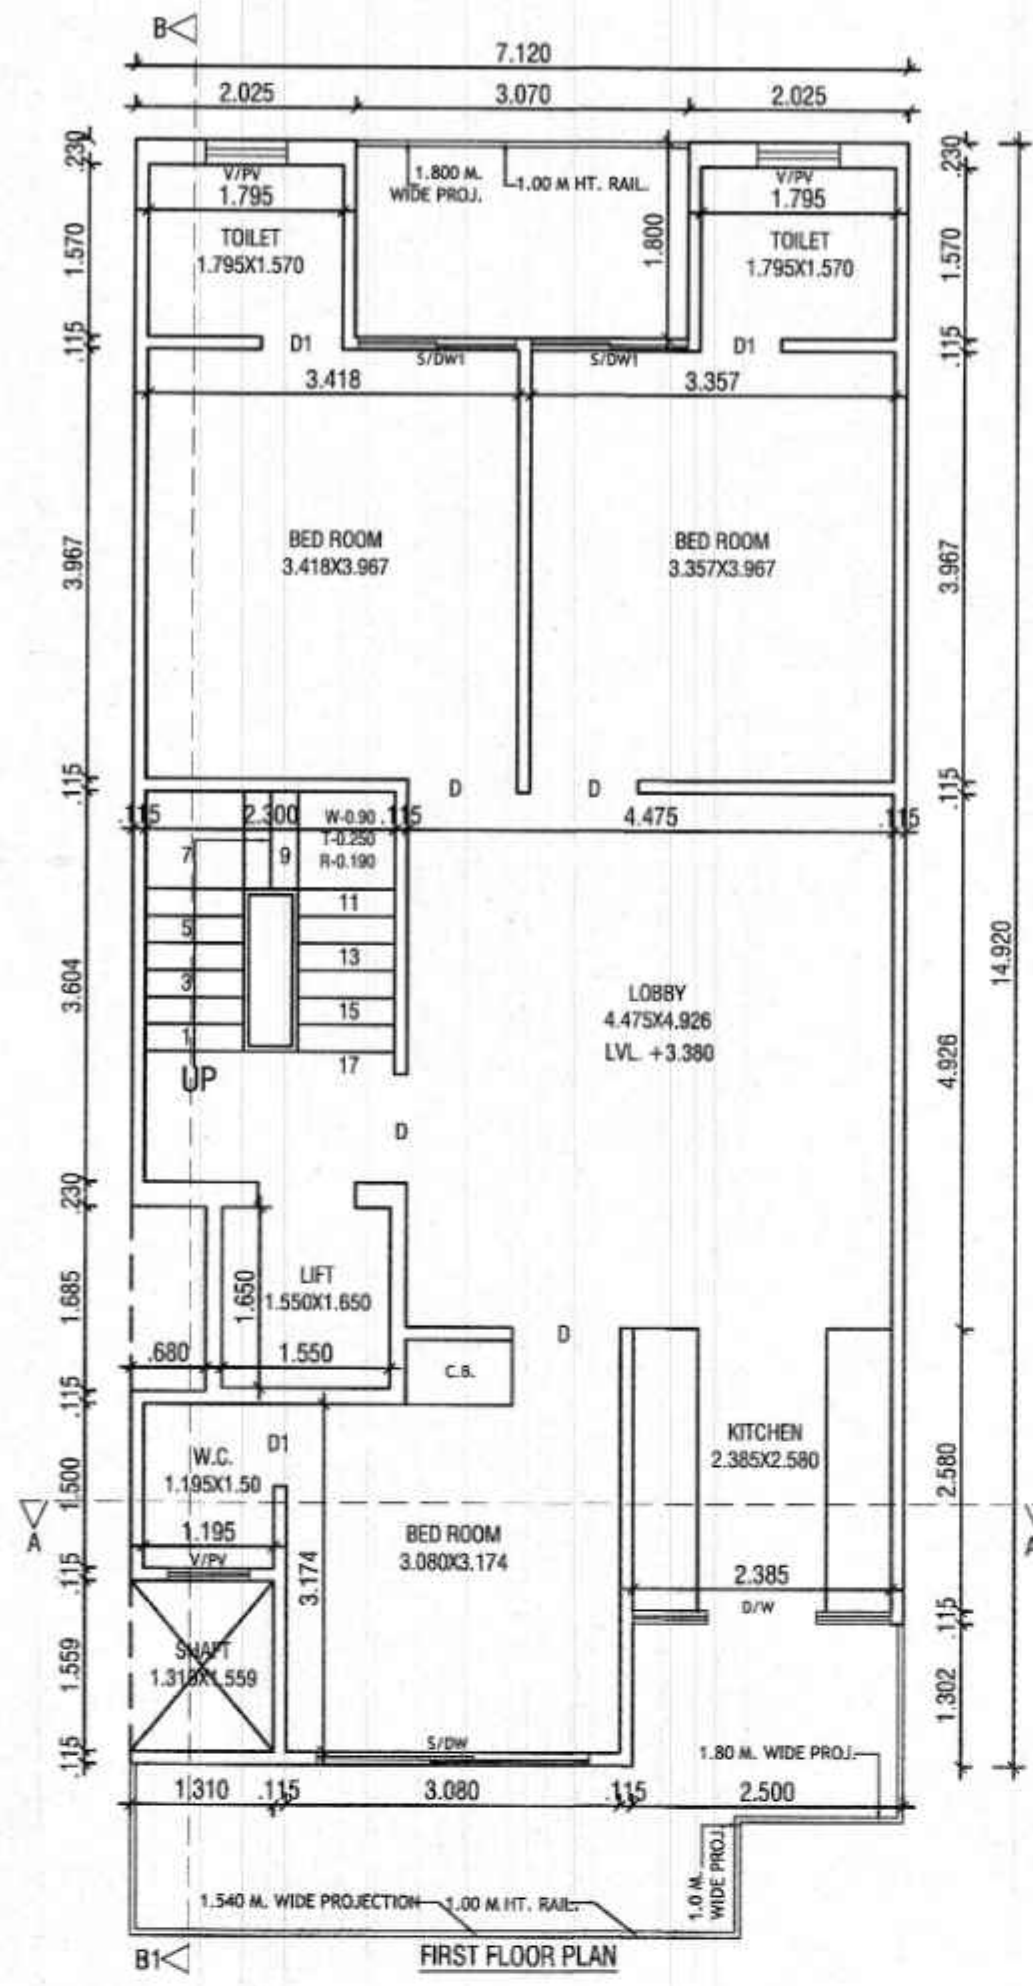


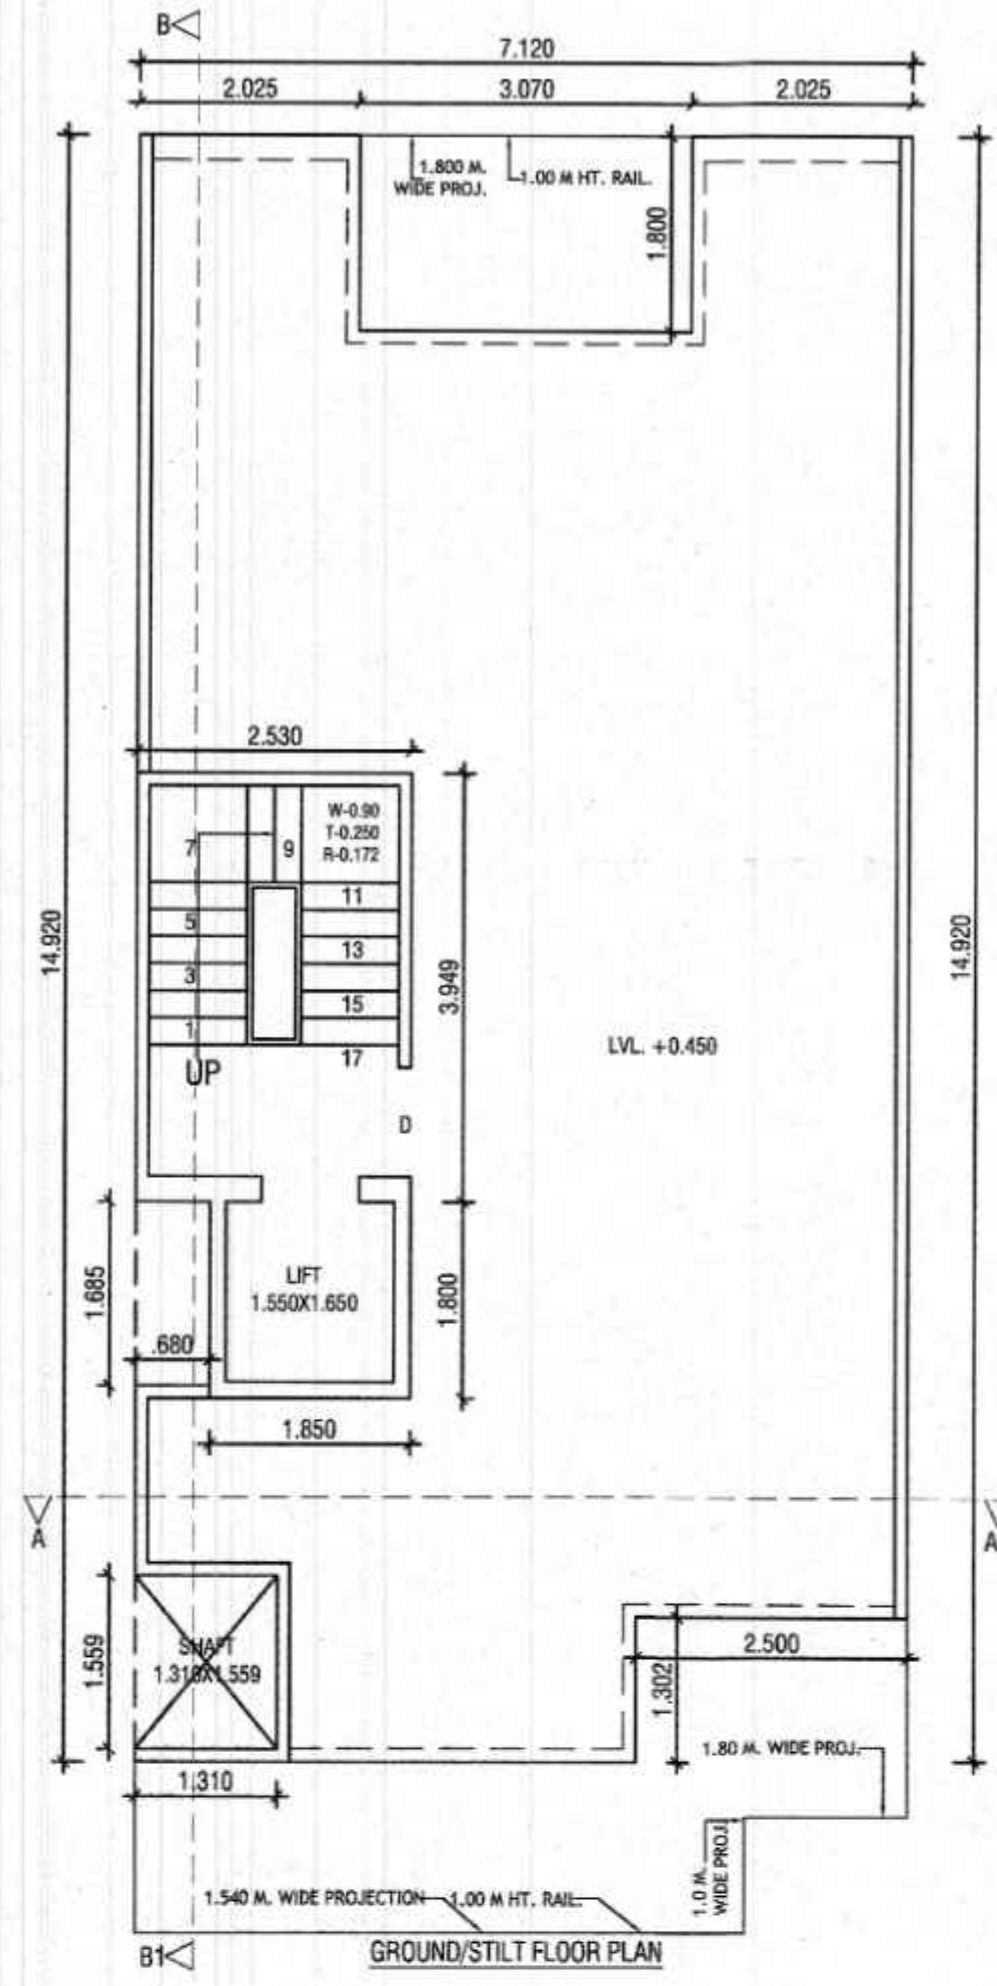

- DETAIL OF AREA**
- TOTAL PLOT AREA = 7.120x18.460 = 131.435 SQM.
 - PERM. COVD. AREA ON G.F. = 75 % = 98.576 SQM.
 - PROP. COVD AREA ON G.F. = 7.120x14.920 - (3.070x1.800 + 2.500x1.302 + 1.310x1.559 + 0.680x1.685) = 106.230 - (5.526 + 3.255 + 2.042 + 1.145) = 106.230 - 11.968 = 94.262 SQM. - (A)
 - PROP. COVD. AREA ON G.F. FOR F.A.R. = 2.530x3.949 + 1.850x1.800 = 9.990 + 3.330 = 13.320 SQM. - (B)
 - PROP. COVD. AREA OF STILT. = (A - B) = 94.262 - 13.320 = 80.942 SQM.
 - PROP. COVD. AREA ON F.F. = G.F.L. - (2.300x3.604 + 1.550x1.650) = 94.262 - (8.289 + 2.557) = 94.262 - 10.846 = 83.416 SQM.
 - PROP. COVD. AREA ON S.F. = SAME AS F.F. = 83.416 SQM.
 - PROP. COVD. AREA ON T.F. = SAME AS S.F. = 83.416 SQM.
 - PROP. COVD. AREA ON F.F. = SAME AS S.F. = 83.416 SQM.
 - TOTAL PROP. COVD. AREA FOR F.A.R. = 13.320 + 83.416 + 83.416 + 83.416 + 83.416 = 346.984 SQM.
 - TOTAL COVD. AREA OF MUMTY/MACH. RM. = 2.530x3.949 + 1.850x1.800 = 9.990 + 3.330 = 13.320 SQM.
 - PROP. COVD. AREA STAIR WELL = 2.300x3.604 = 8.289x4 = 33.156 SQM.
 - PROP. COVD. AREA LIFT WELL = 1.550x1.650 = 2.557x4 = 10.228 SQM.
 - TOTAL PROP. COVD. INCLU. STILT + MUMTY + S. WELL = 346.984 + 80.942 + 13.320 + 33.156 + 10.228 = 484.630 SQM.
 - PERM. NEW F.A.R. = 264% = 346.988 SQM
 - PERM. OLD F.A.R. = 200% = 262.870 SQM

DETAIL OF JOINERY:-
 S/DW-2.50x2.40 D-1.00x2.40
 S/DW-1.25x2.40 D-0.75x2.40
 D/W-2.30x2.40 W-1.80x1.30
 V/PV-0.75x1.30







PROJECT:-
 PROPOSED BUILDING PLAN FOR THE
 RESI. HOUSE AT PLOT NO. 97, TYPE-F, EKAASHARA
 BUILDERS LLP. SEC-5, SOHNA.
 OWNER :- AUTHORIZED SIGNATORY MR. RAVI KASHYAP

SCALE - 1:50

OWNER SIGN. **ARCHITECT SIGN.**



AR. VINEMRA GOYAL
CA/2019-114662
Off. No. 311, AKD Tower, Sec-14, Gurgaon, Haryana

AR. VINEMRA GOYAL
Sanctioned Valid For Two Years
05.09.2025
Off. No. 313, AKD Tower, Sec-14, Gurgaon

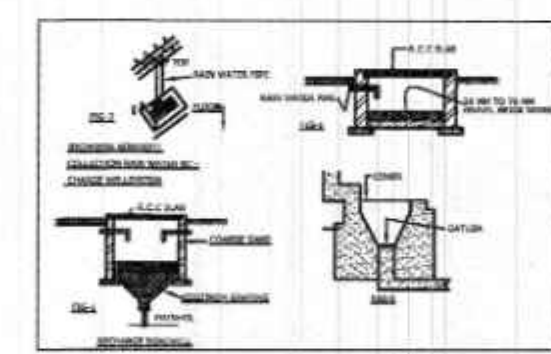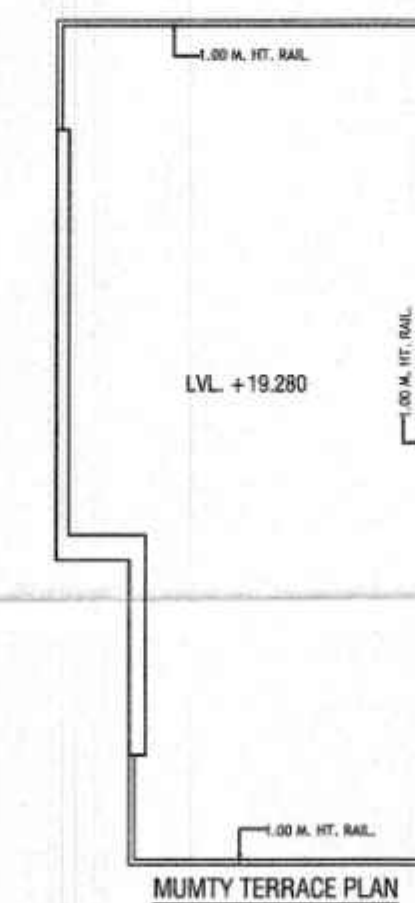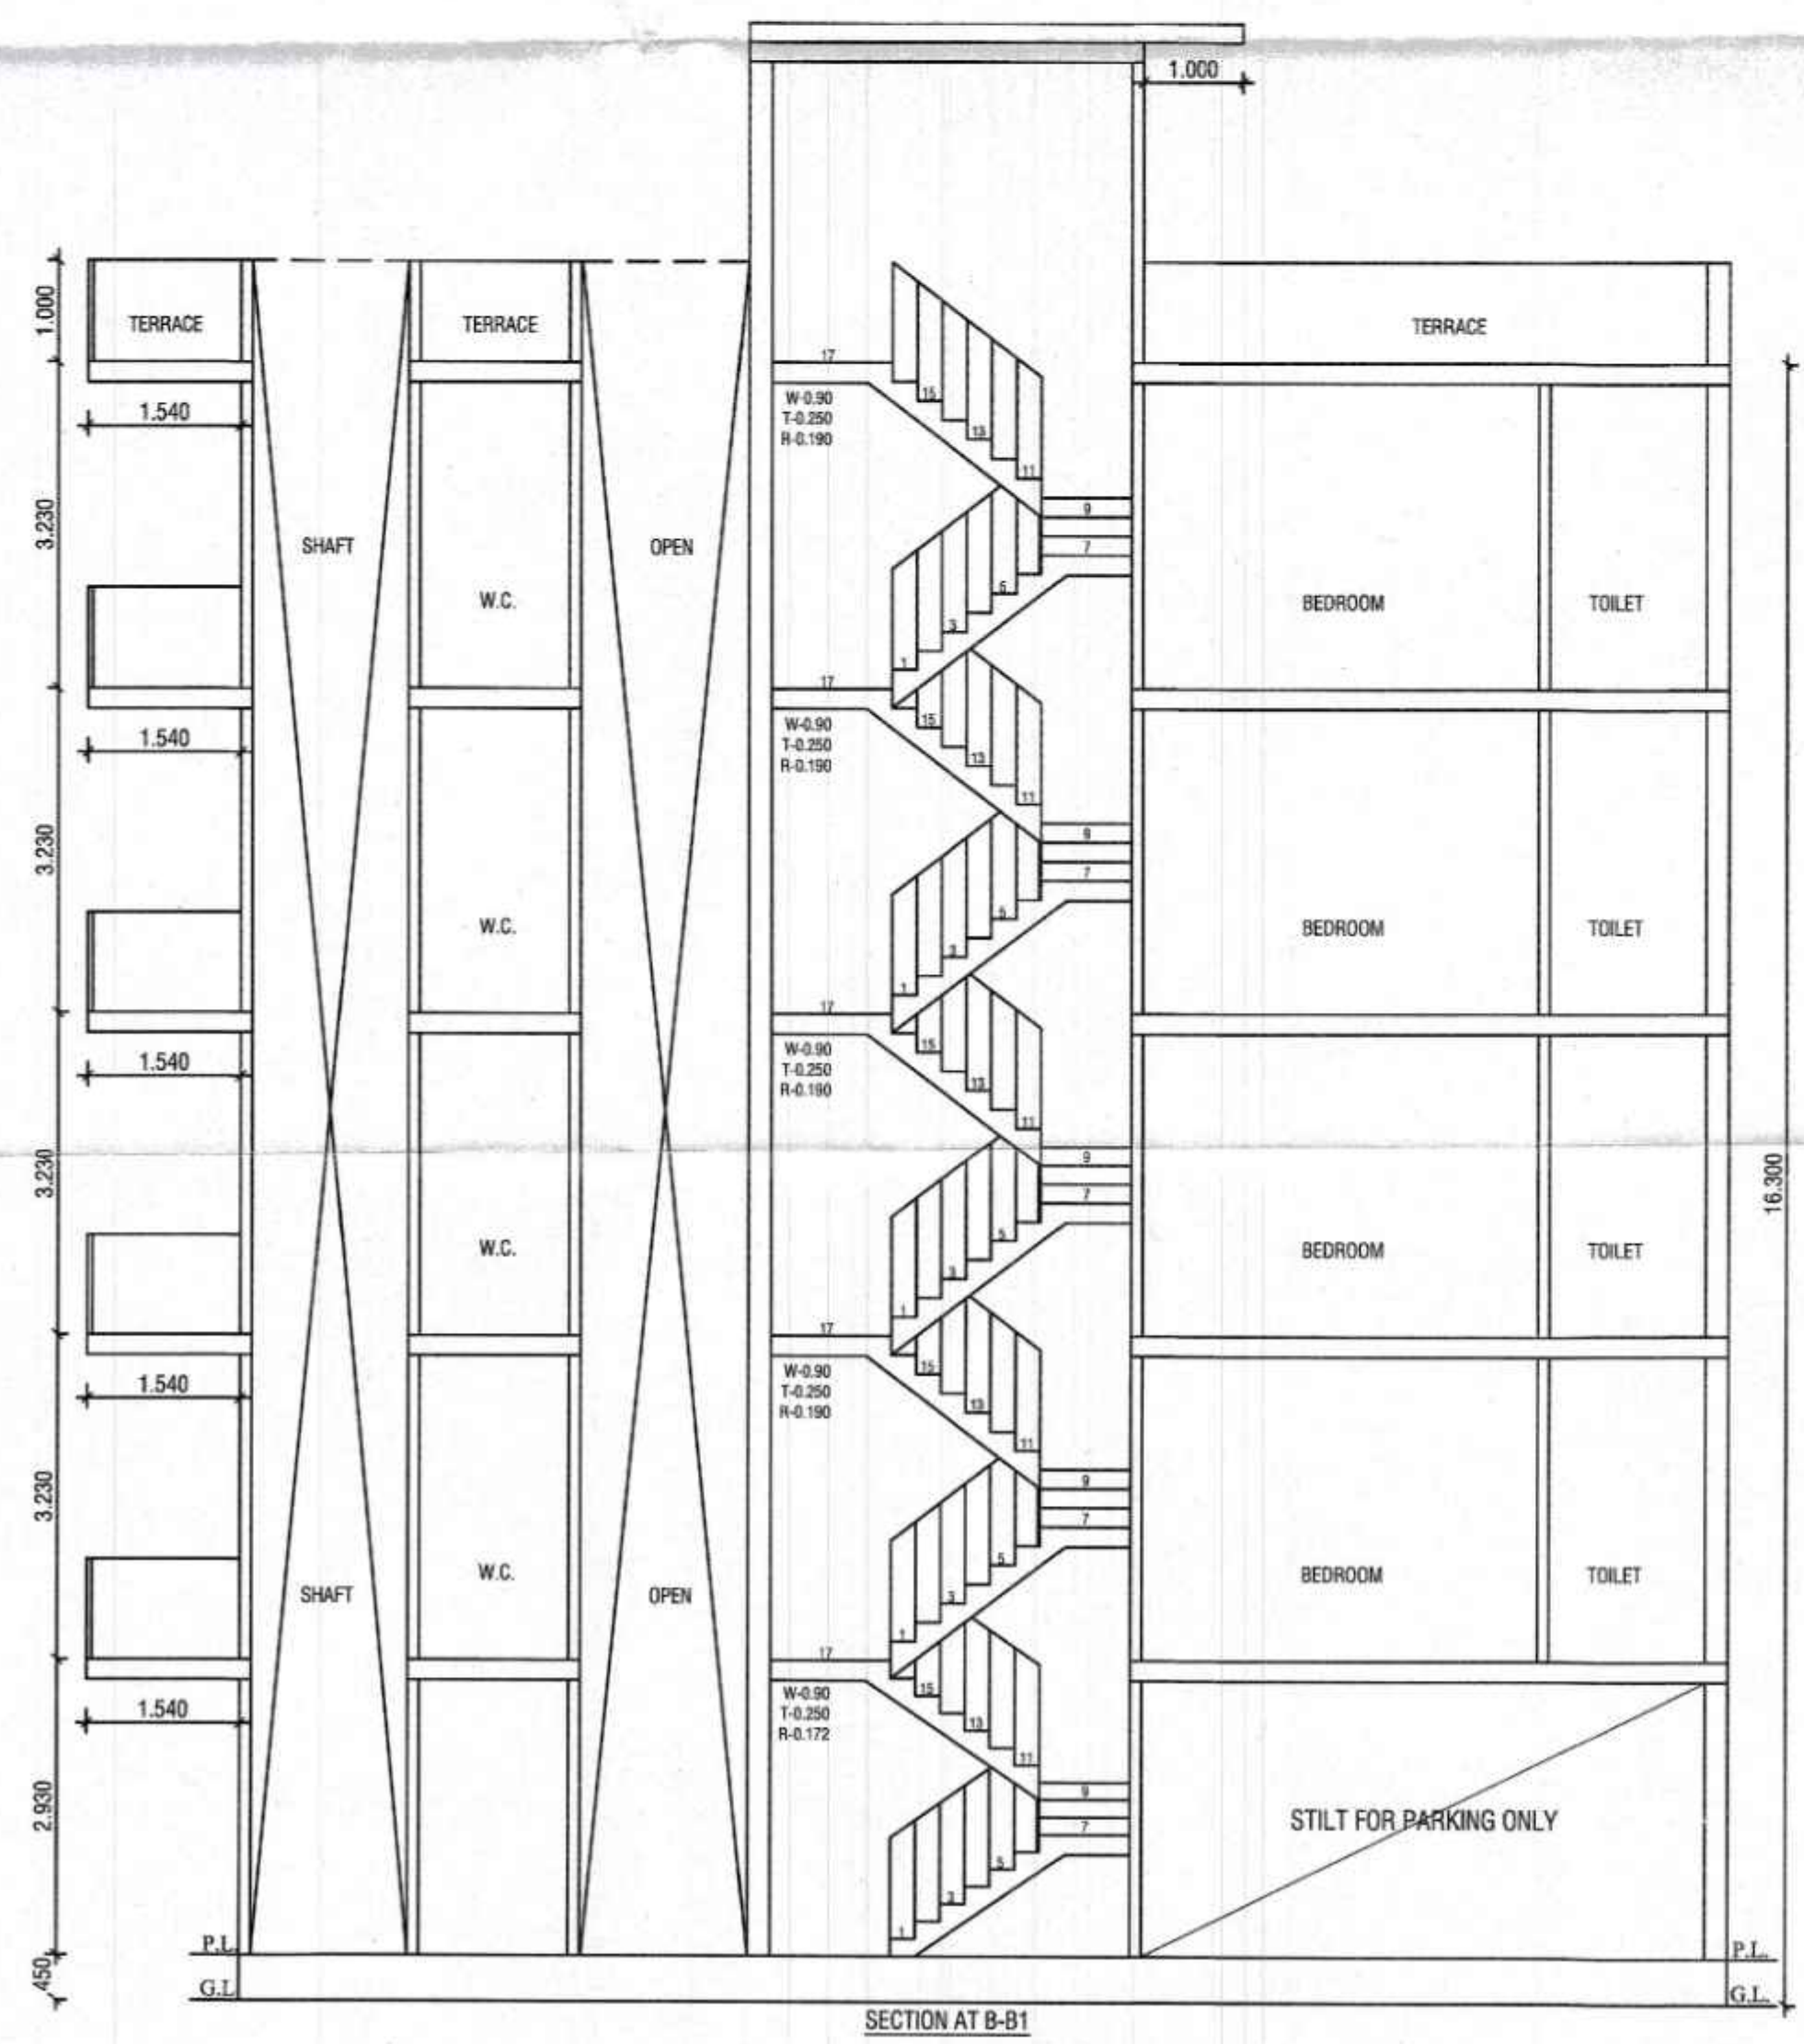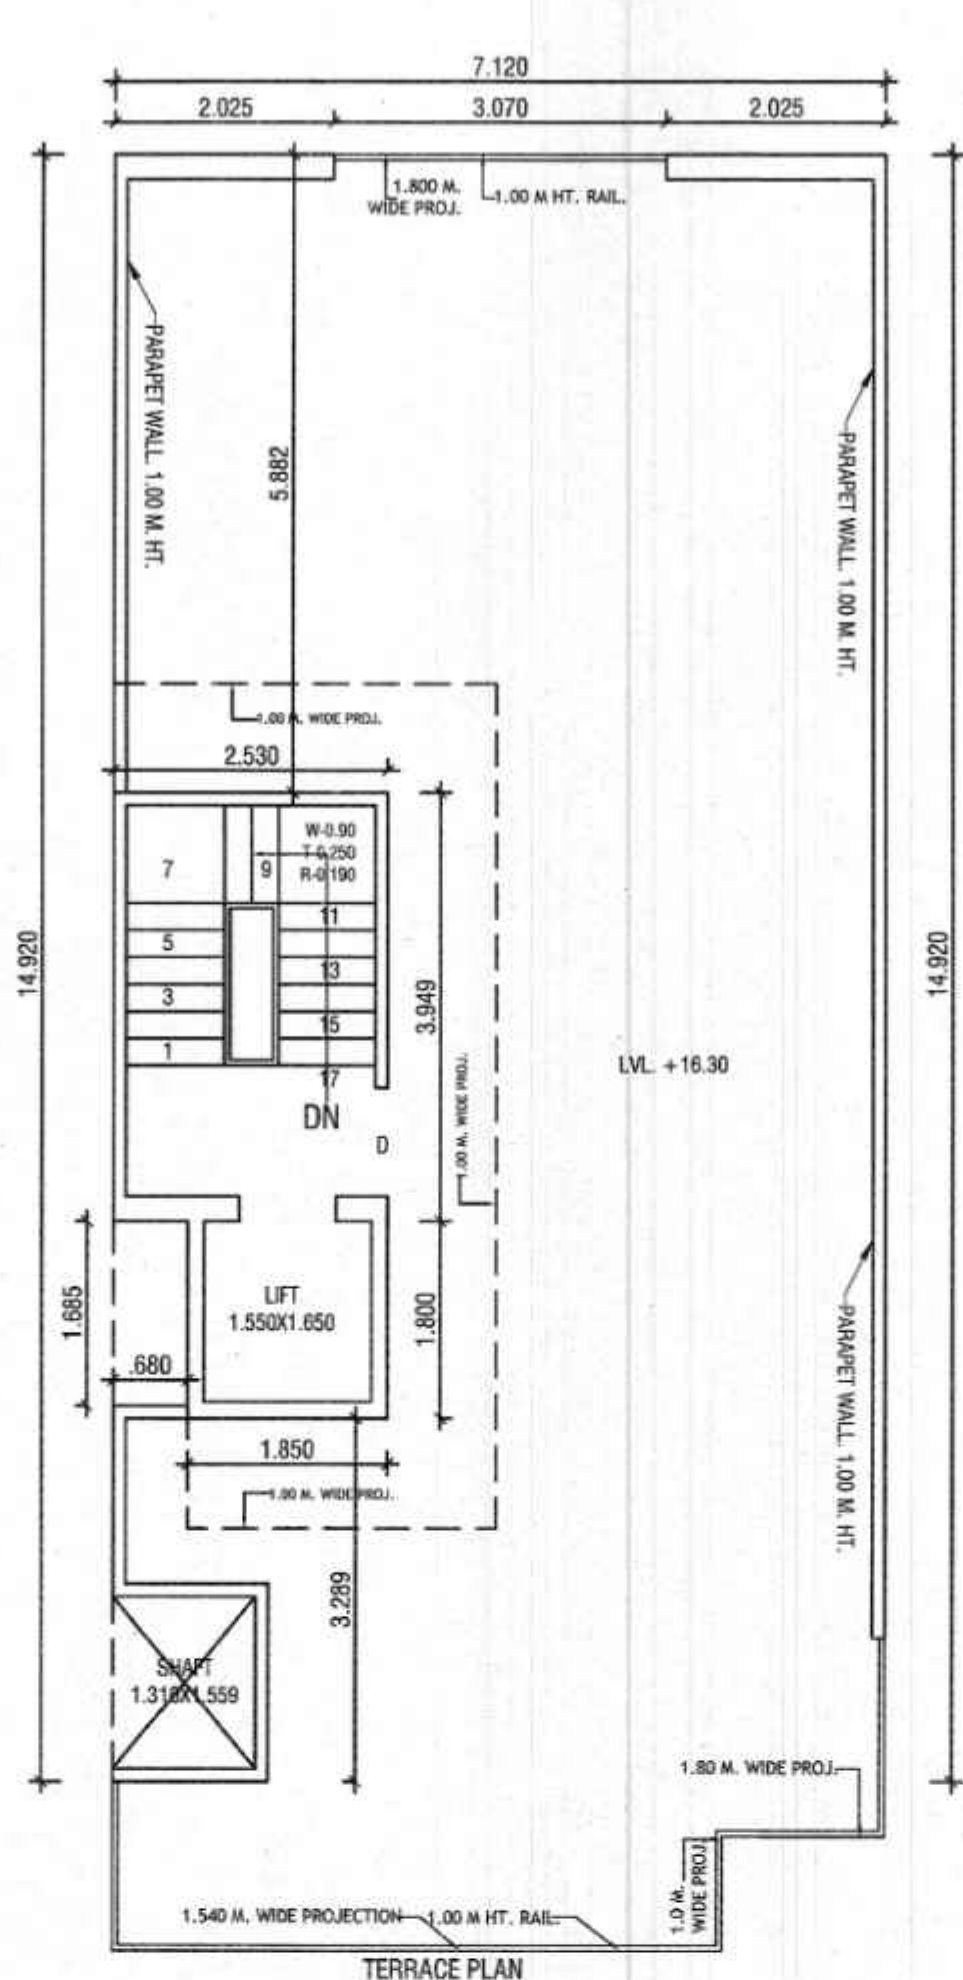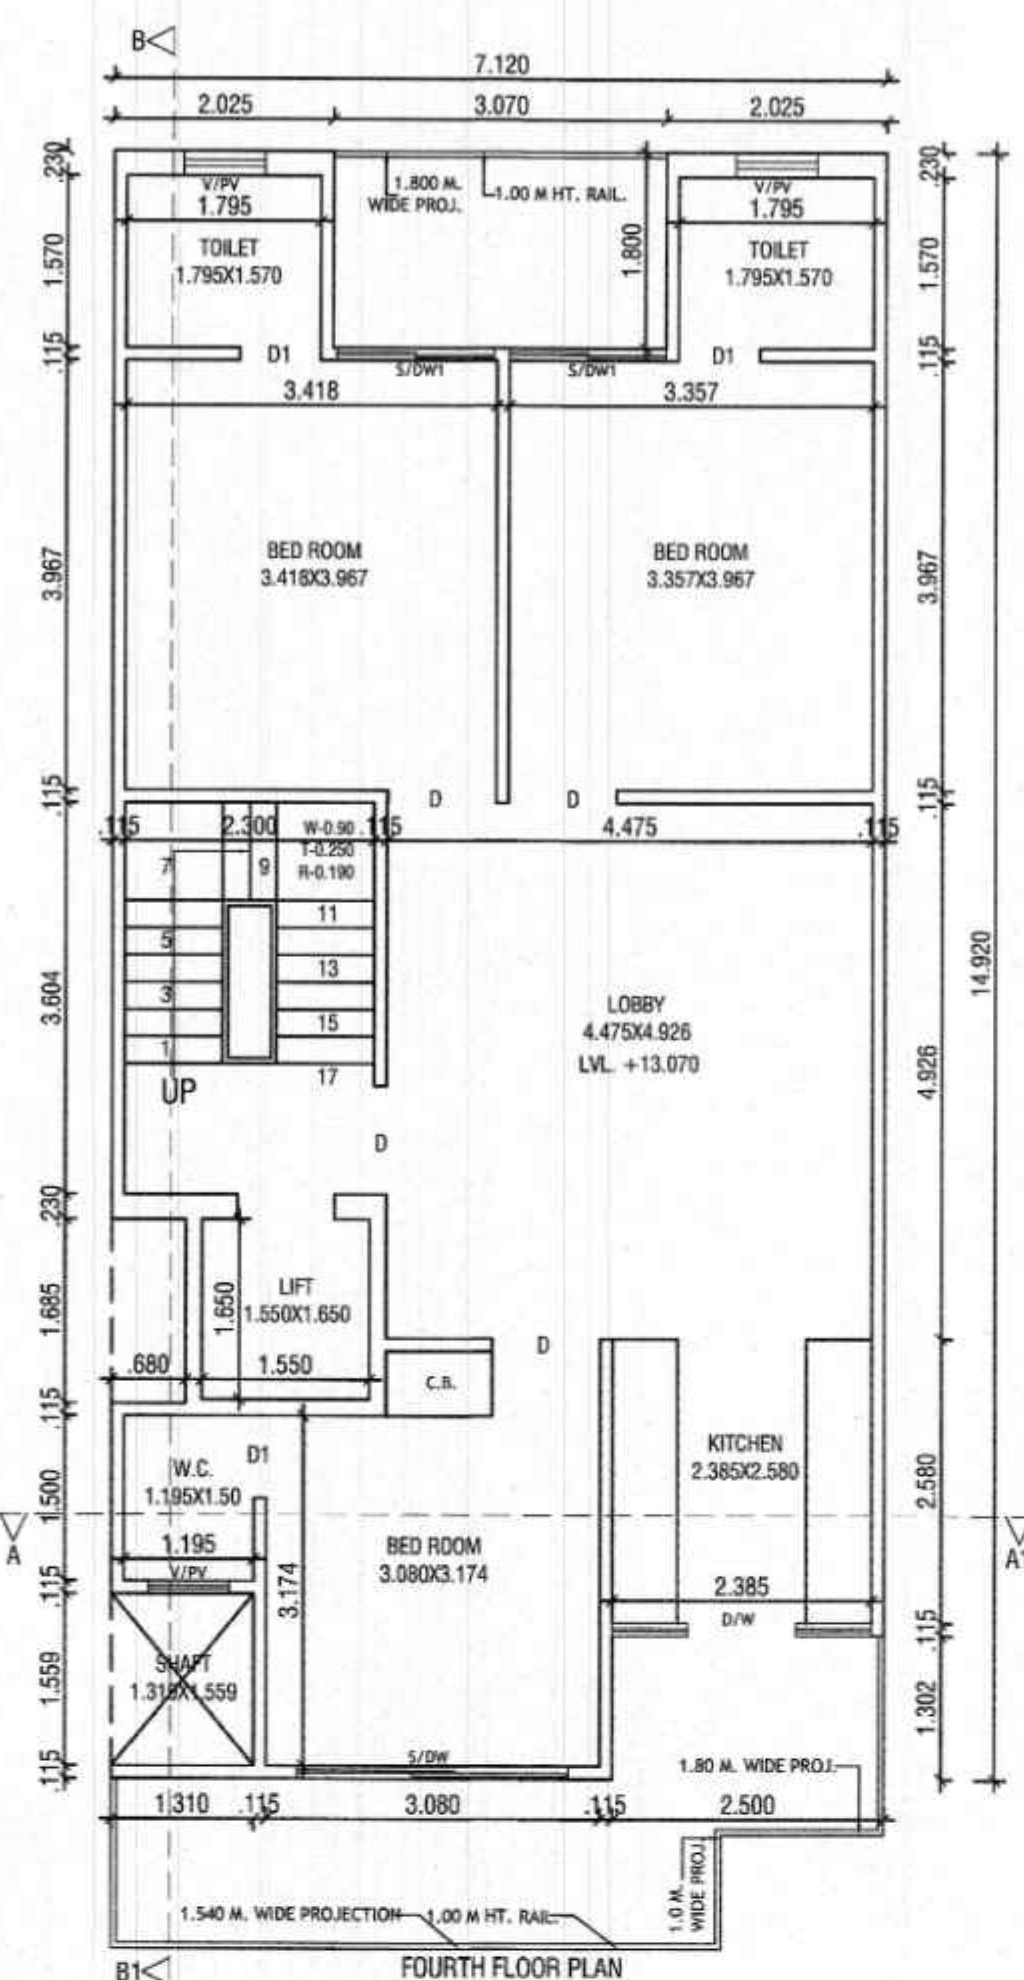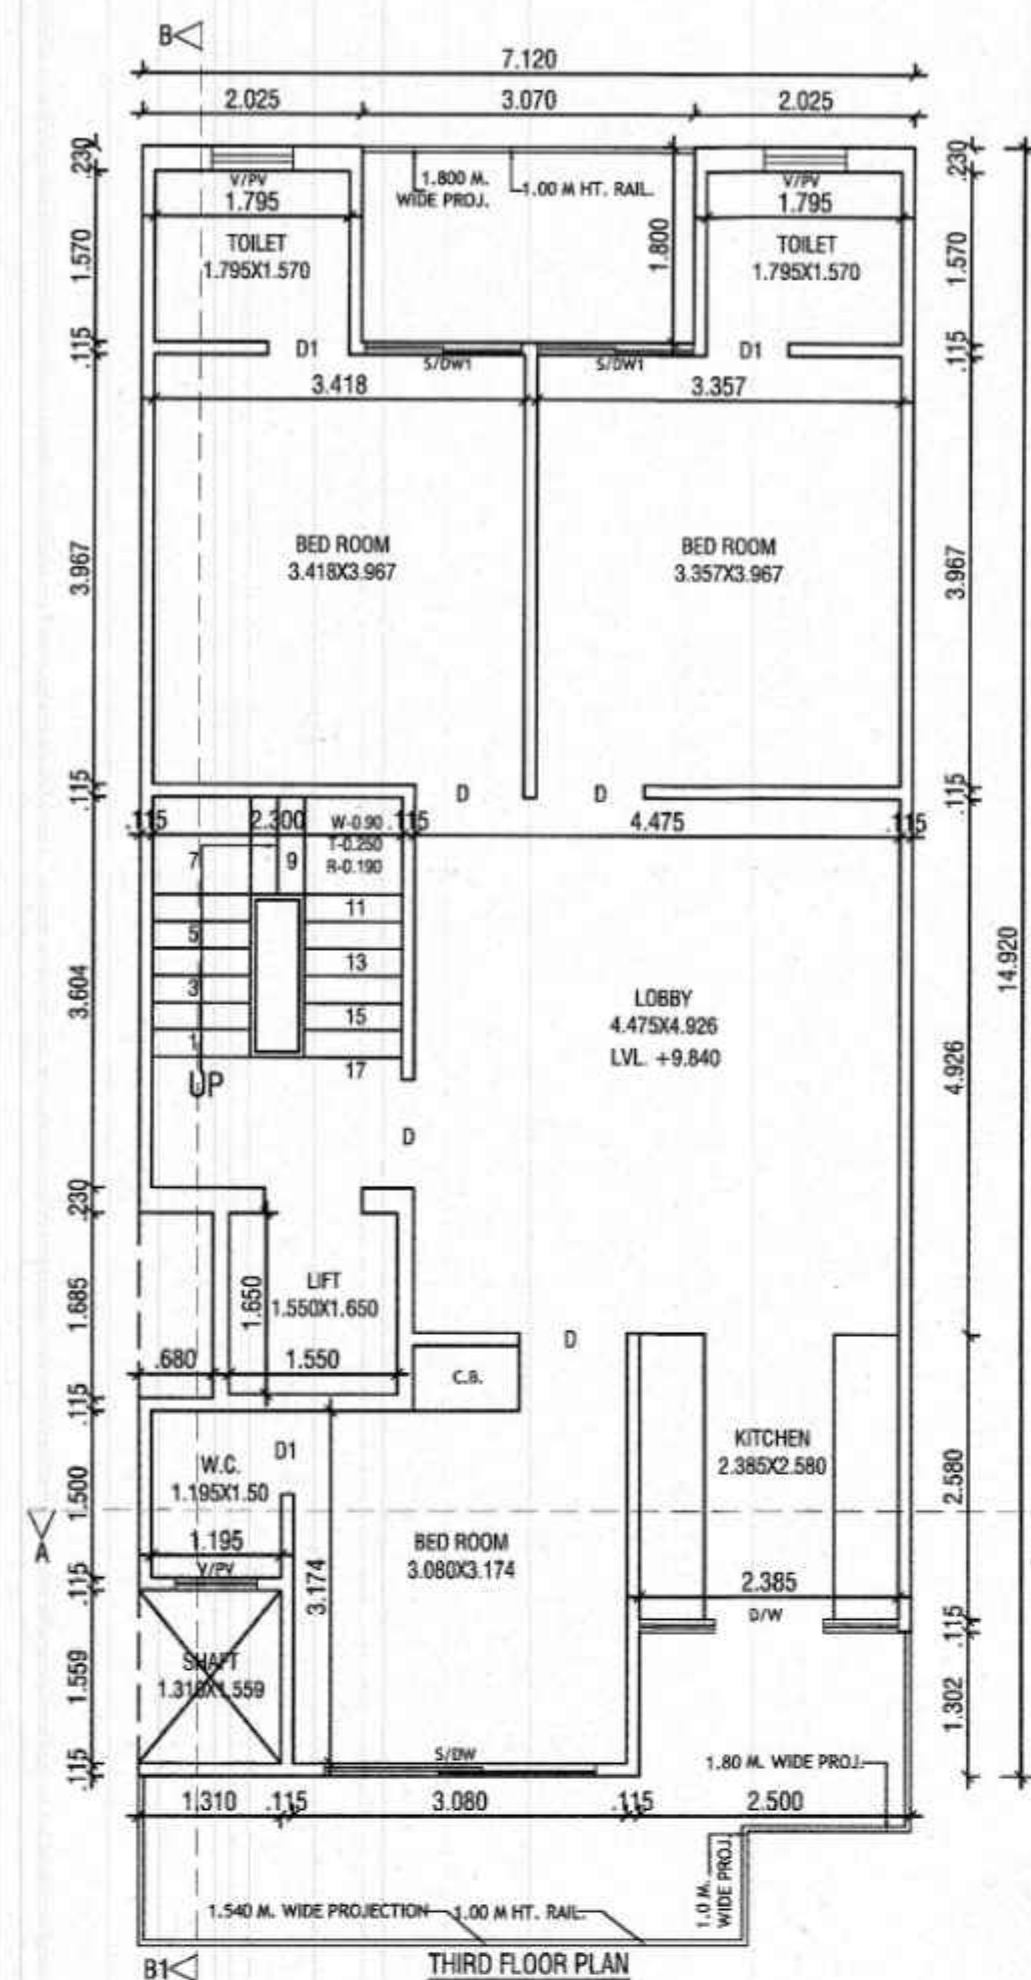

NOTE :- 1. GATE & BOUNDARY WALL AS /STD. DESIGN
2. ALL DIMENSIONS ARE IN MM
3. THE RESPONSIBILITY OF STRUCTURE DESIGN, THE STRUCTURE STABILITY AND THE STRUCTURE SAFETY AGAINST THE EARTHQUAKE OF THE BUILDING BLOCK SHALL BE SOLELY OF THE ENGINEER/OWNER.

PROJECT:- PROPOSED BUILDING PLAN FOR THE RESI. HOUSE AT PLOT NO. 97, TYPE-F, EKAASHARA BUILDERS LLP, SEC-5, SOHNA. OWNER :- AUTHORIZED SIGNATORY MR. RAVI KASHYAP	
SCALE - 1:50	
OWNER SIGN.	ARCHITECT SIGN. AR. VINEMRA GOYAL CA/2019-114662 Off. No. 313, AKD Tower, Sec-14, Gurgaon, Haryana

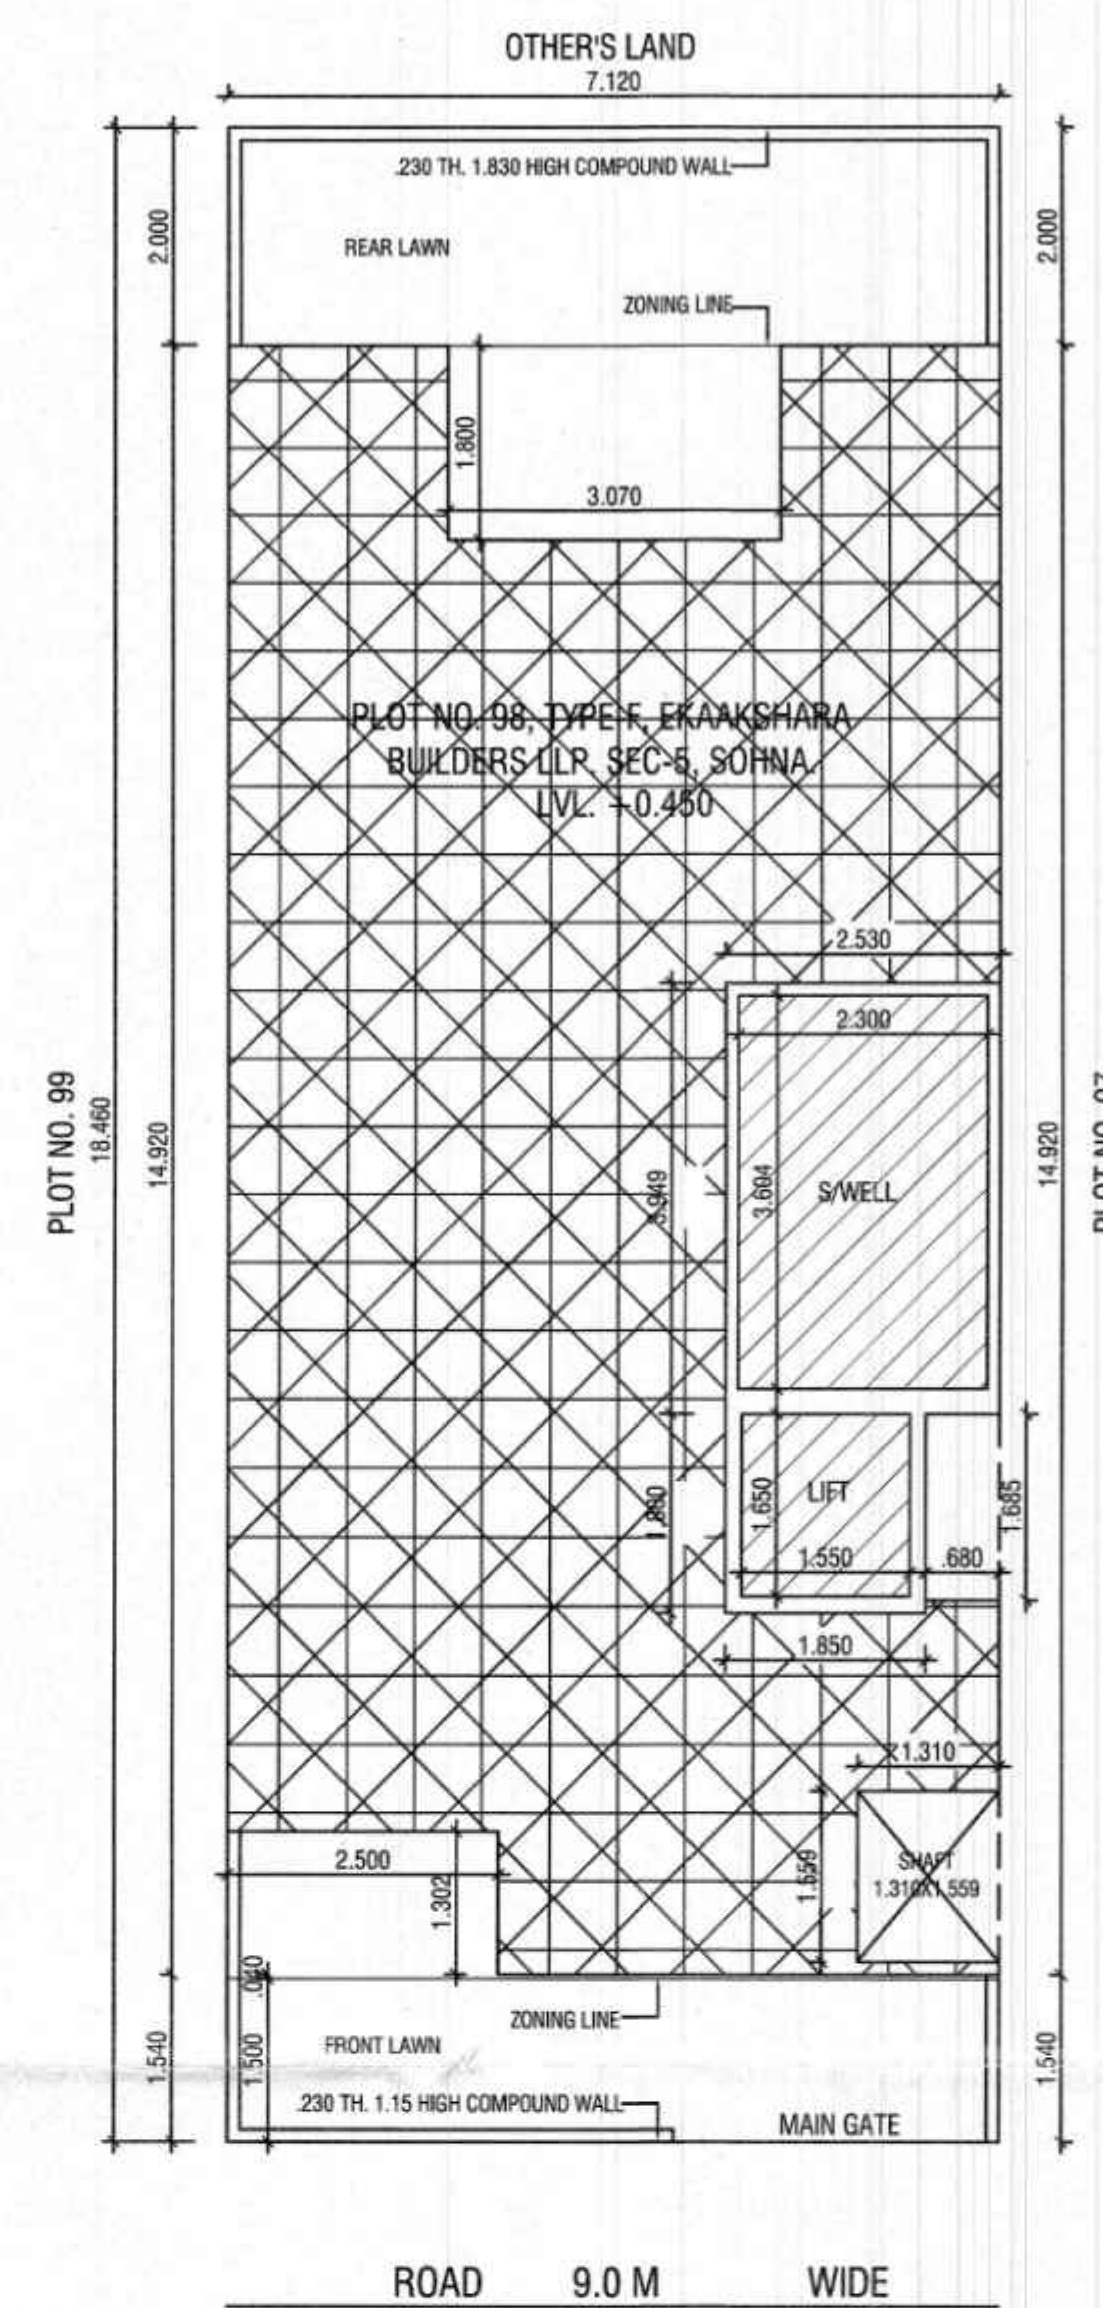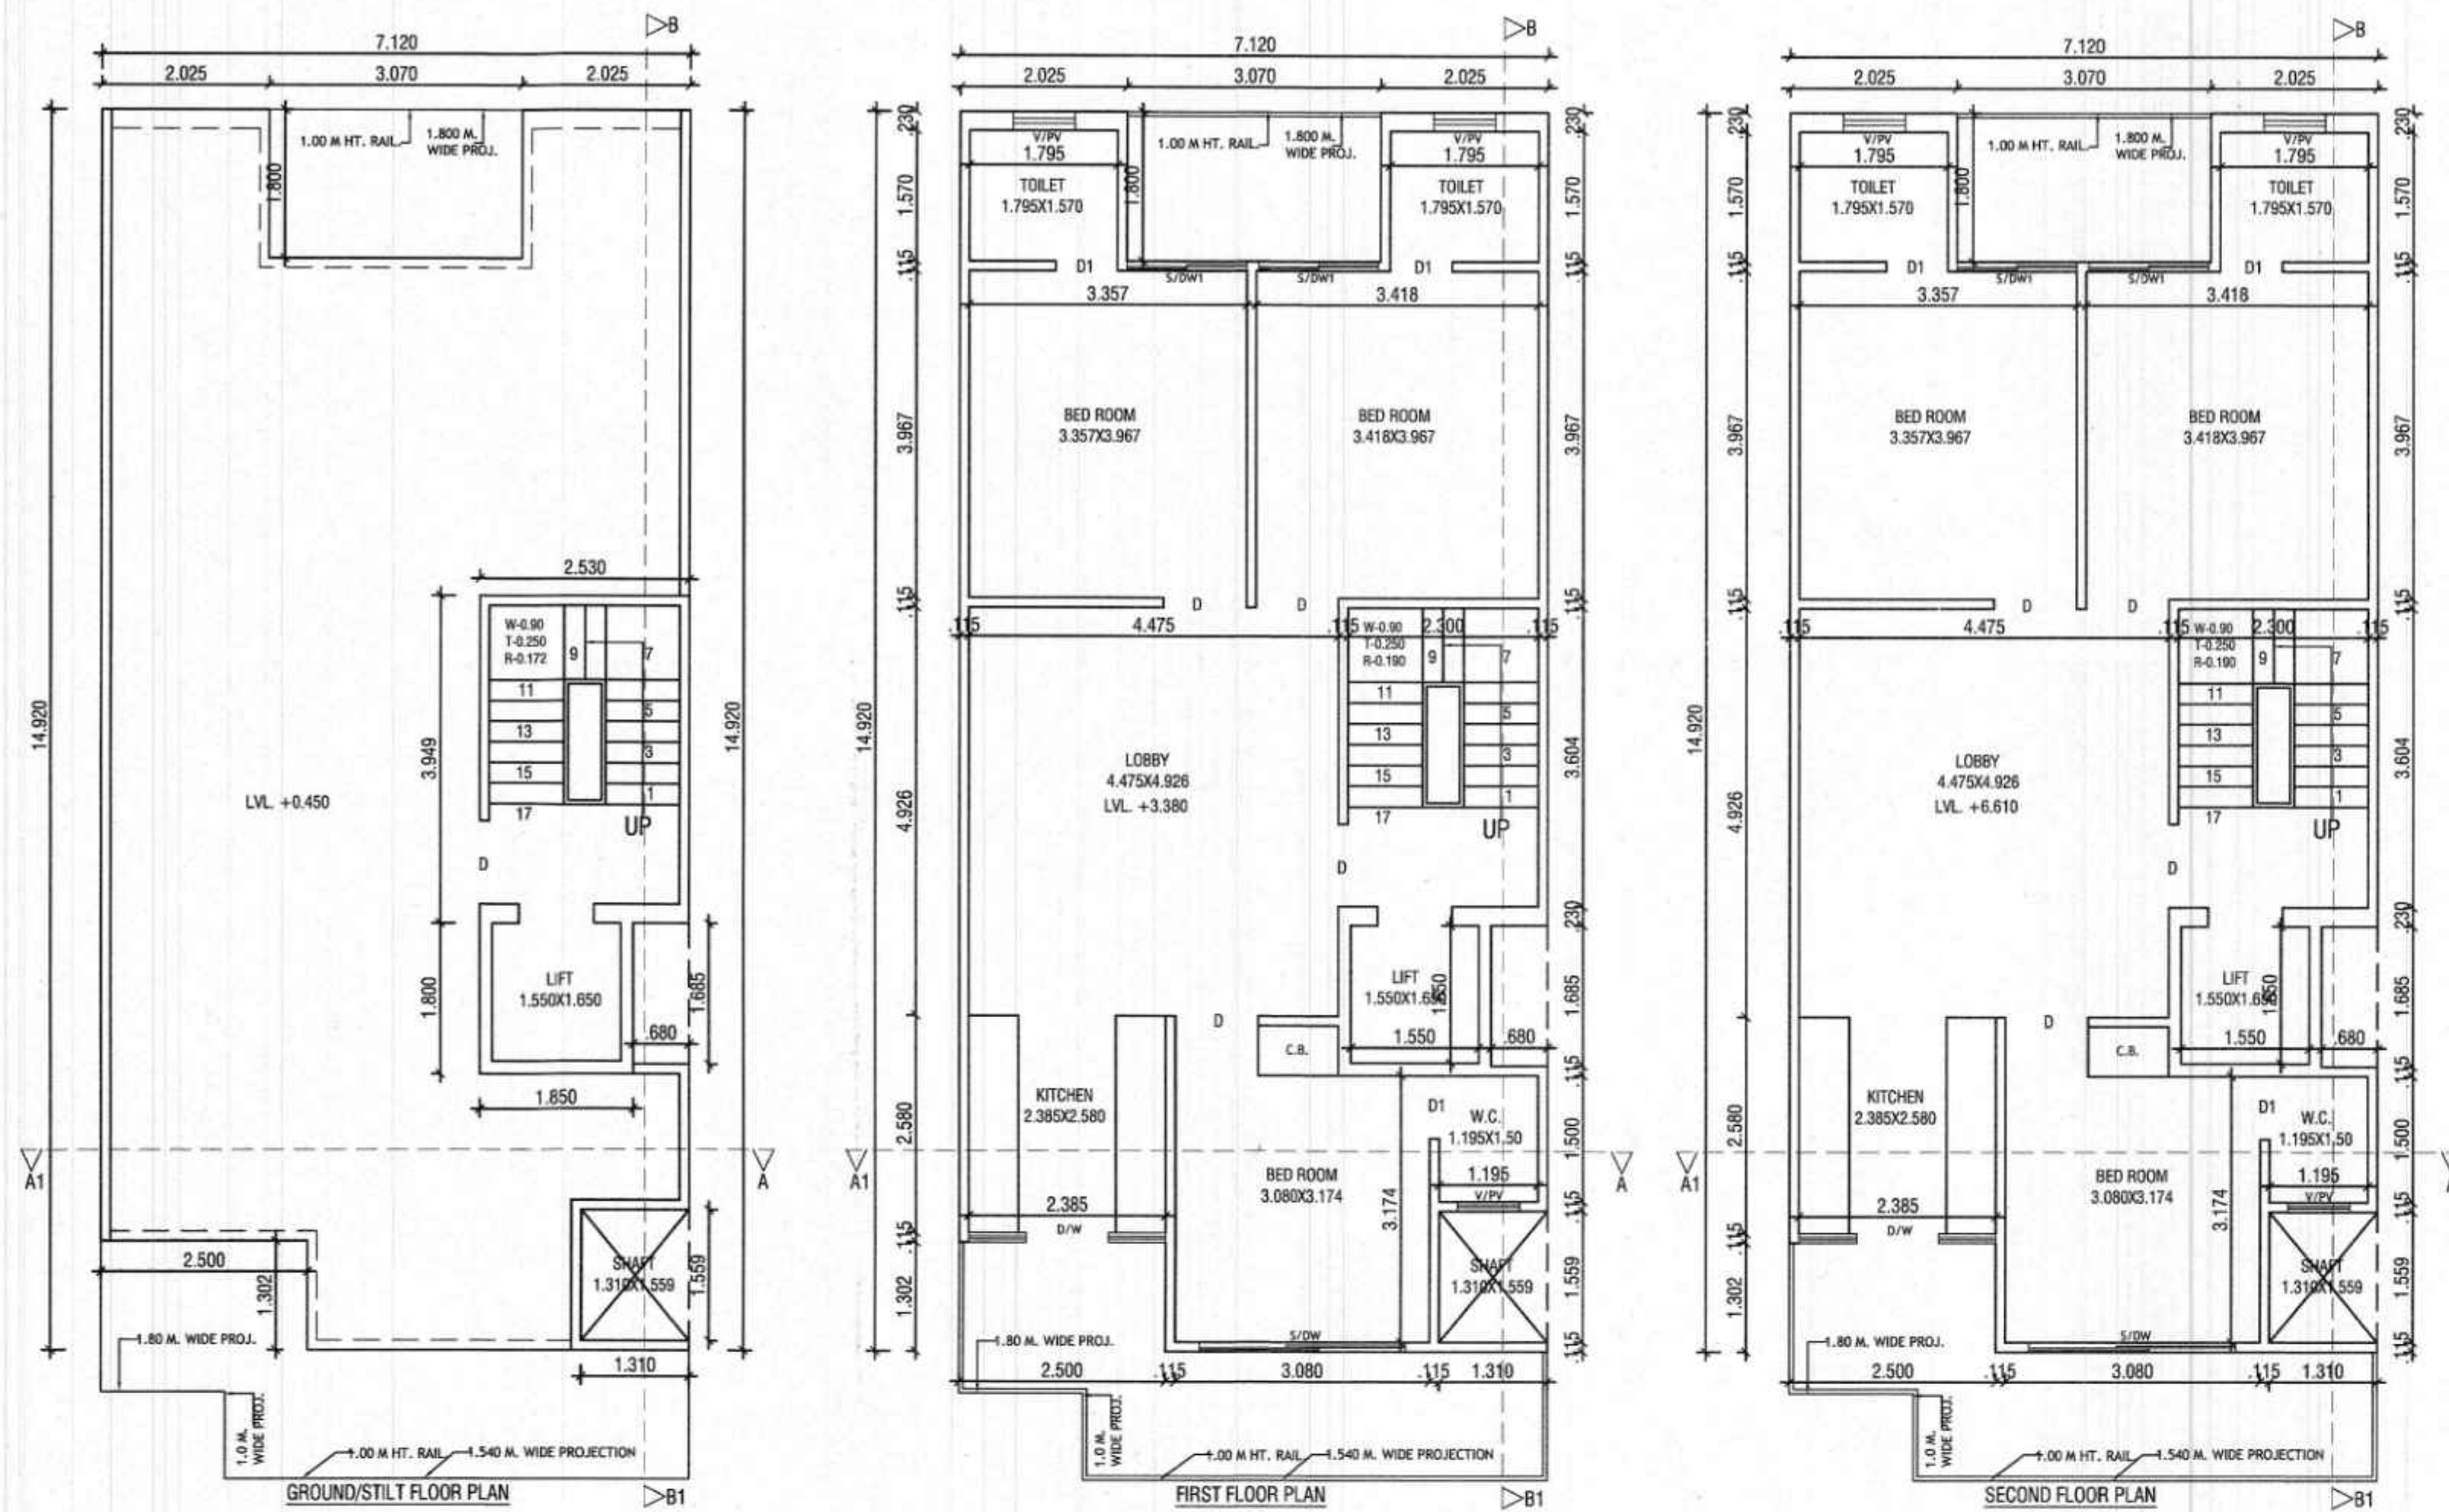

DETAIL OF AREA

- TOTAL PLOT AREA
= 7.120x18.460 = 131.435 SQM.
- PERM. COVD. AREA ON G.F.
= 75 % = 98.576 SQM.
- PROP. COVD AREA ON G.F.
= 7.120x14.920 - (3.070x1.800 + 2.500x1.302 + 1.310x1.559 + 0.680x1.685)
= 106.230 - (5.526 + 3.255 + 2.042 + 1.145)
= 106.230 - 11.968
= 94.262 SQM. - (A)
- PROP. COVD. AREA ON G.F. FOR F.A.R.
= 2.530x3.949 + 1.850x1.800
= 9.990 + 3.330 = 13.320 SQM. - (B)
- PROP. COVD. AREA OF STILT. = (A - B)
= 94.262 - 13.320 = 80.942 SQM.
- PROP. COVD. AREA ON F.F.
= G.F.L. - (2.300x3.604 + 1.550x1.650)
= 94.262 - (8.289 + 2.557)
= 94.262 - 10.846 = 83.416 SQM.
- PROP. COVD. AREA ON S.F.
= SAME AS F.F. = 83.416 SQM.
- PROP. COVD. AREA ON T.F.
= SAME AS S.F. = 83.416 SQM.
- PROP. COVD. AREA ON F.F.
= SAME AS S.F. = 83.416 SQM.
- TOTAL PROP. COVD. AREA FOR F.A.R.
= 13.320 + 83.416 + 83.416 + 83.416 + 83.416
= 346.984 SQM.
- TOTAL COVD. AREA OF MUMTY/MACH. RM.
= 2.530x3.949 + 1.850x1.800
= 9.990 + 3.330 = 13.320 SQM.
- PROP. COVD. AREA STAIR WELL
= 2.300x3.604 = 8.289x4 = 33.156 SQM.
- PROP. COVD. AREA LIFT WELL
= 1.550x1.650 = 2.557x4 = 10.228 SQM.
- TOTAL PROP. COVD. INCLU. STILT + MUMTY + S. WELL = 346.984 + 80.942 + 13.320 + 33.156 + 10.228 = 484.630 SQM.
- PERM. NEW F.A.R. = 264% = 346.988 SQM
- PERM. OLD F.A.R. = 200% = 262.870 SQM

DETAIL OF JOINTS:-

D-1.00x2.40
S/DW-2.50x2.40
S/DW-1.25x2.40
D/W-2.30x2.40
V/PV-0.75x1.30

PROJECT:-







PROPOSED BUILDING PLAN FOR THE
RESI. HOUSE AT PLOT NO. 98, TYPE-F, EKAASHARA
BUILDERS LLP, SEC-5, SOHNA.
OWNER :- AUTHORIZED SIGNATORY MR. RAVI KASHYAP

SCALE - 1:50

OWNER SIGN.

ARCHITECT SIGN.

AR. VINEMRA GOYAL
CA/2019-114662
Off. No. 313, AKD Tower, Sec-14,
Gurgaon, Haryana

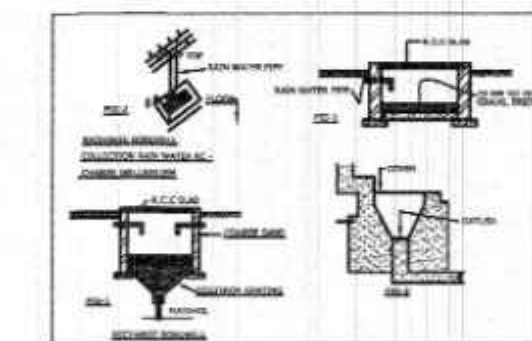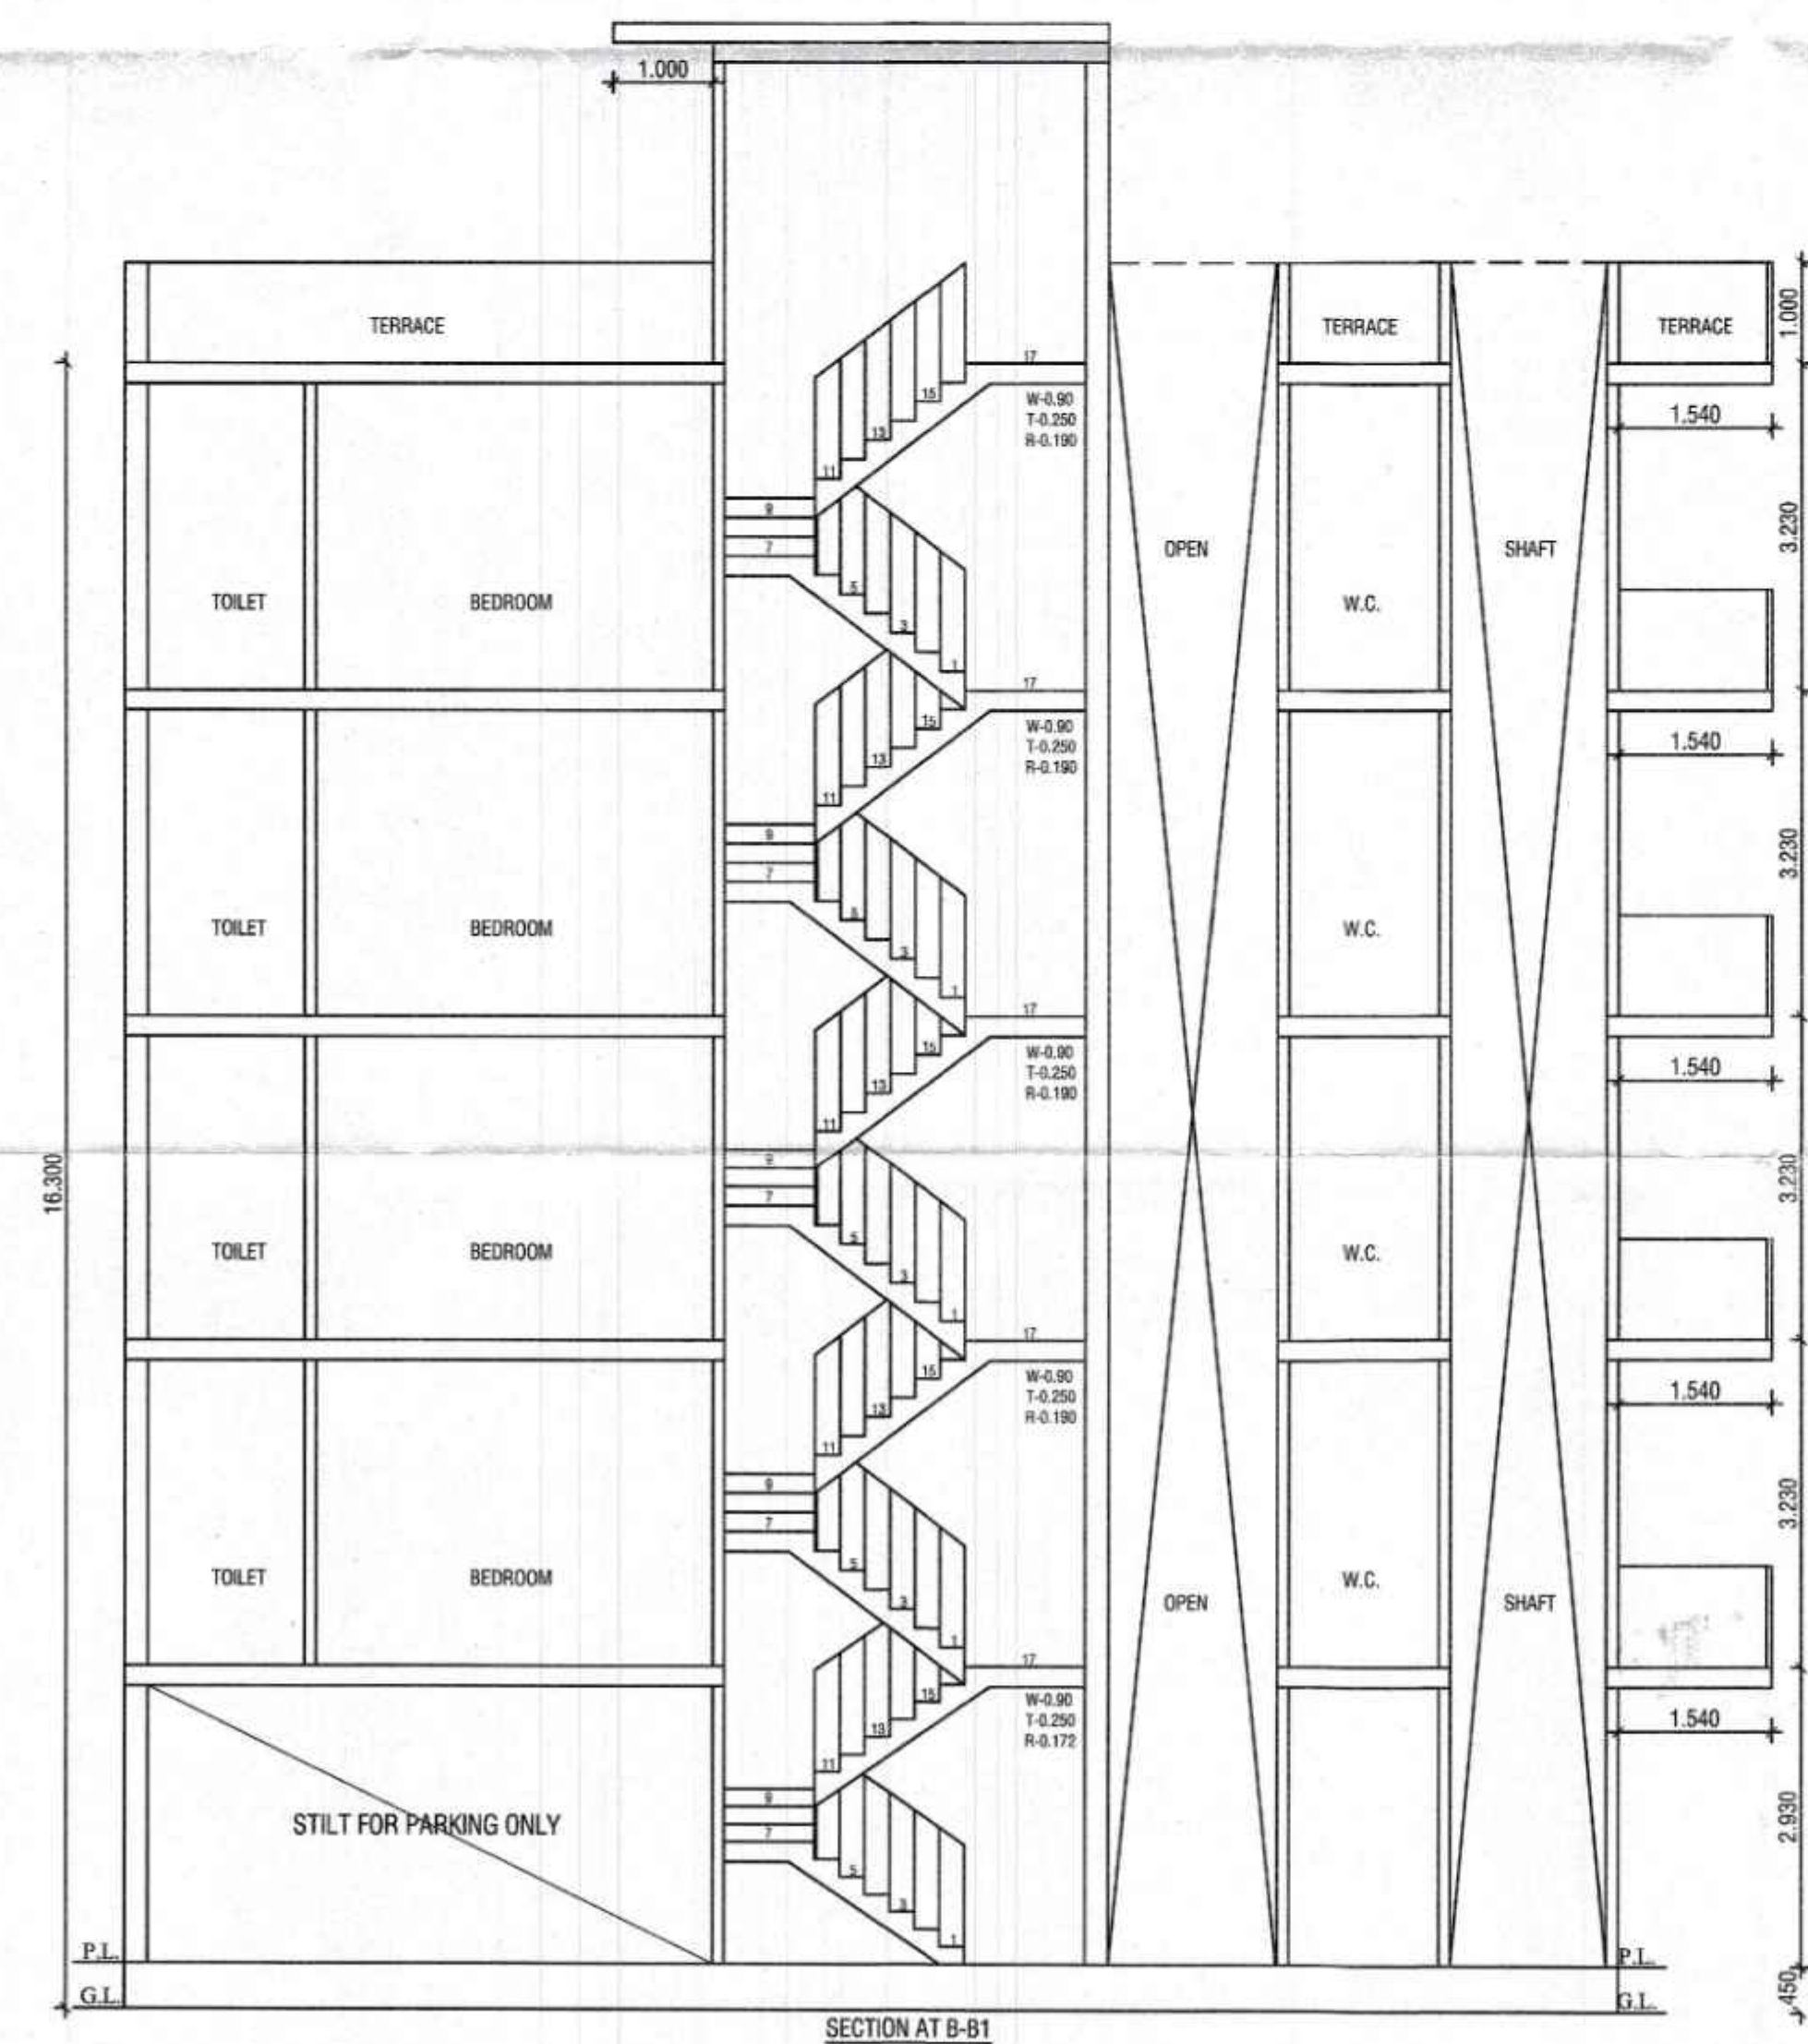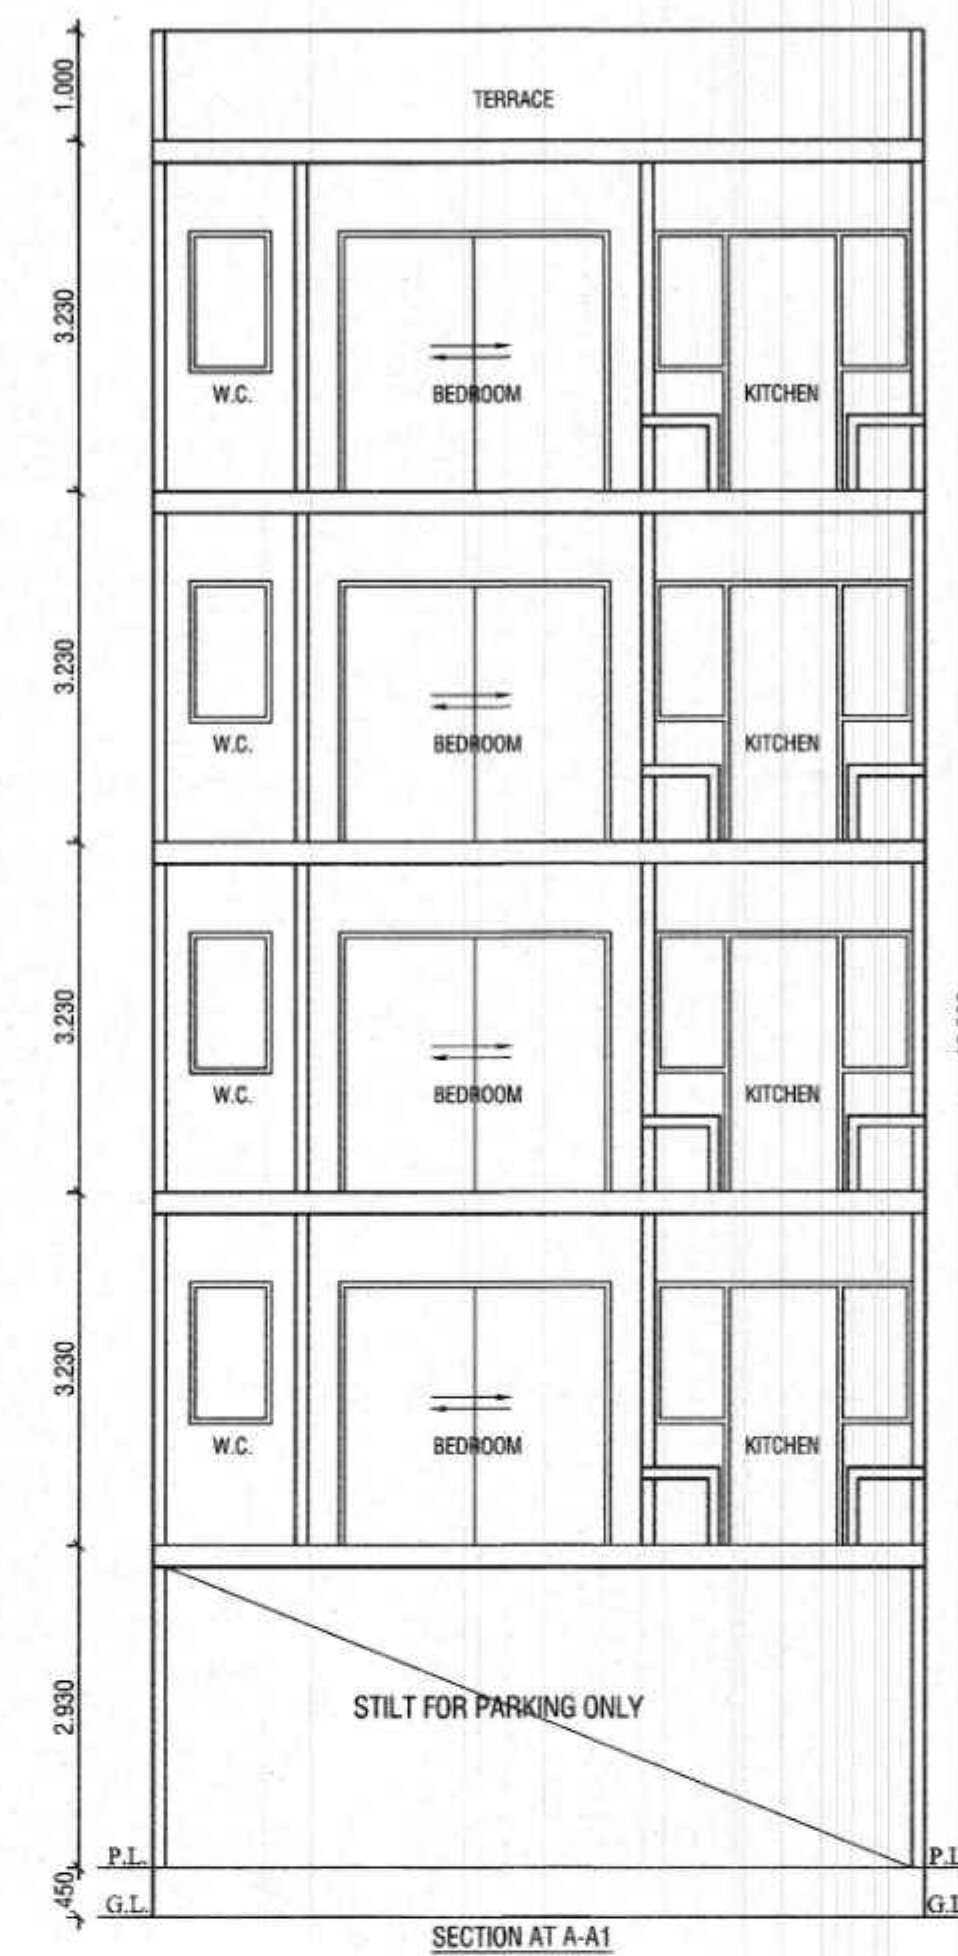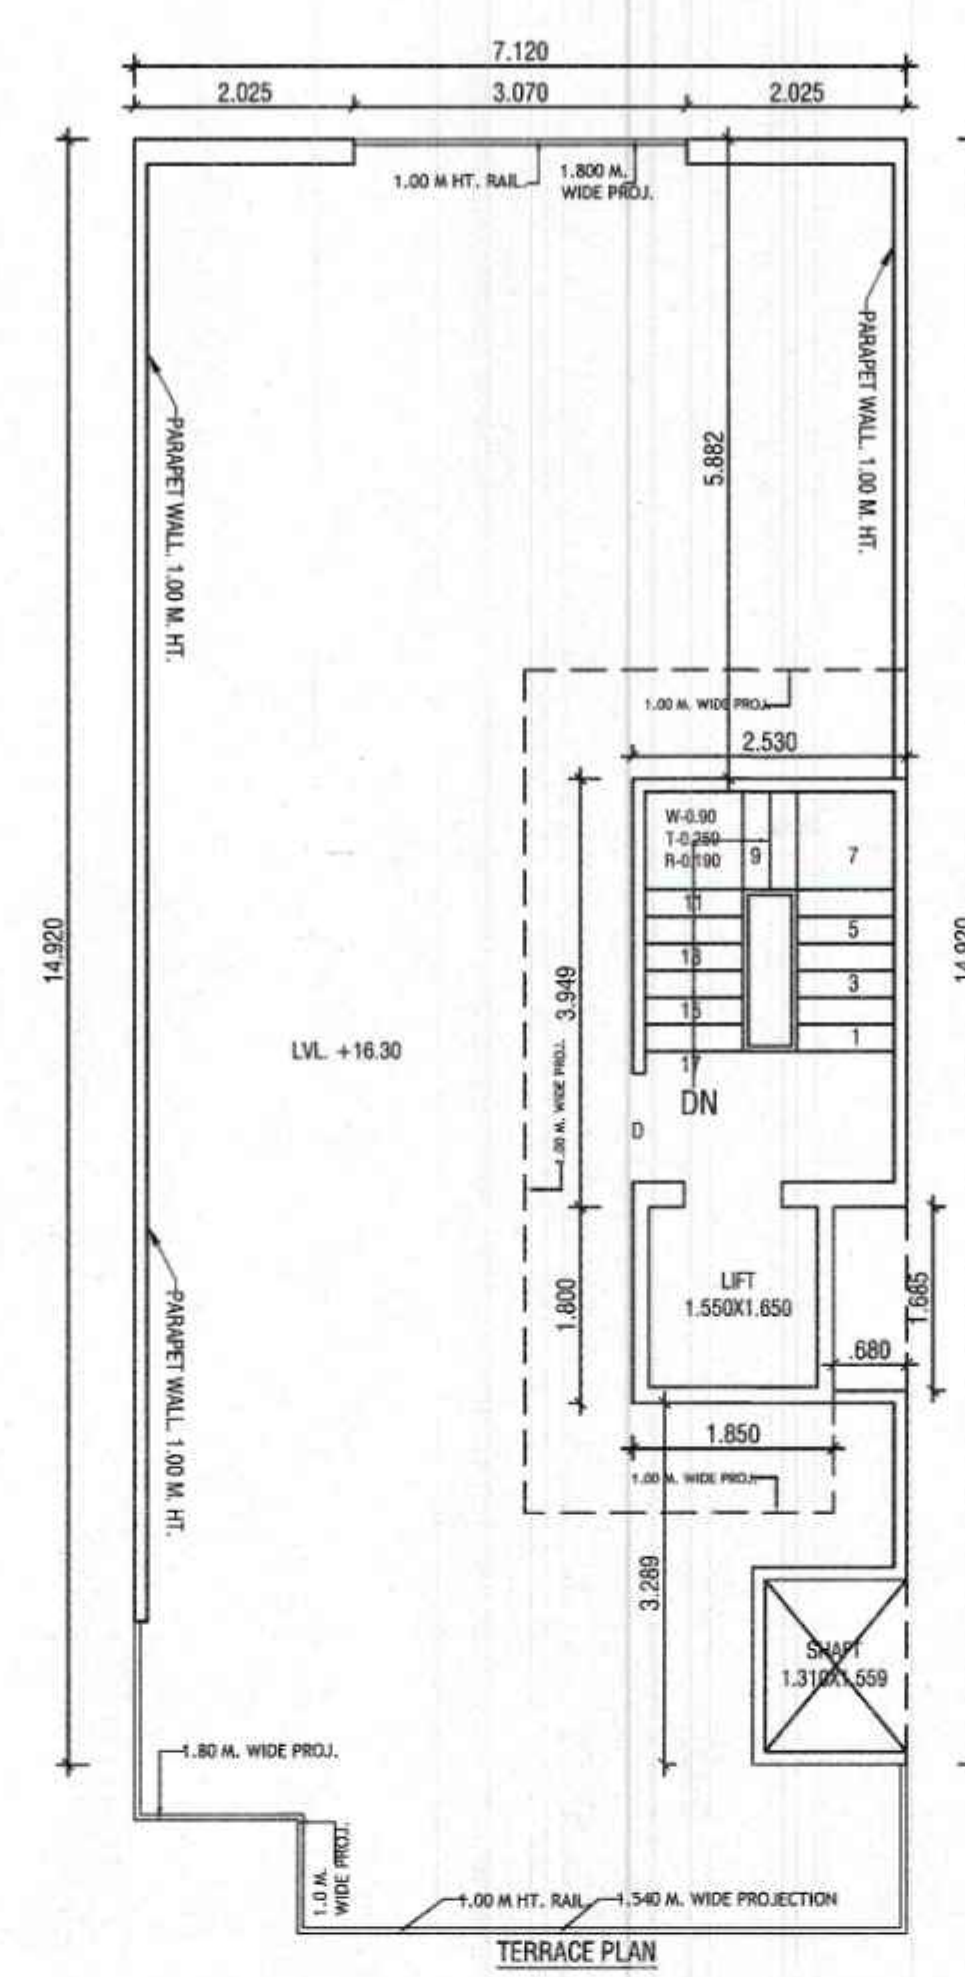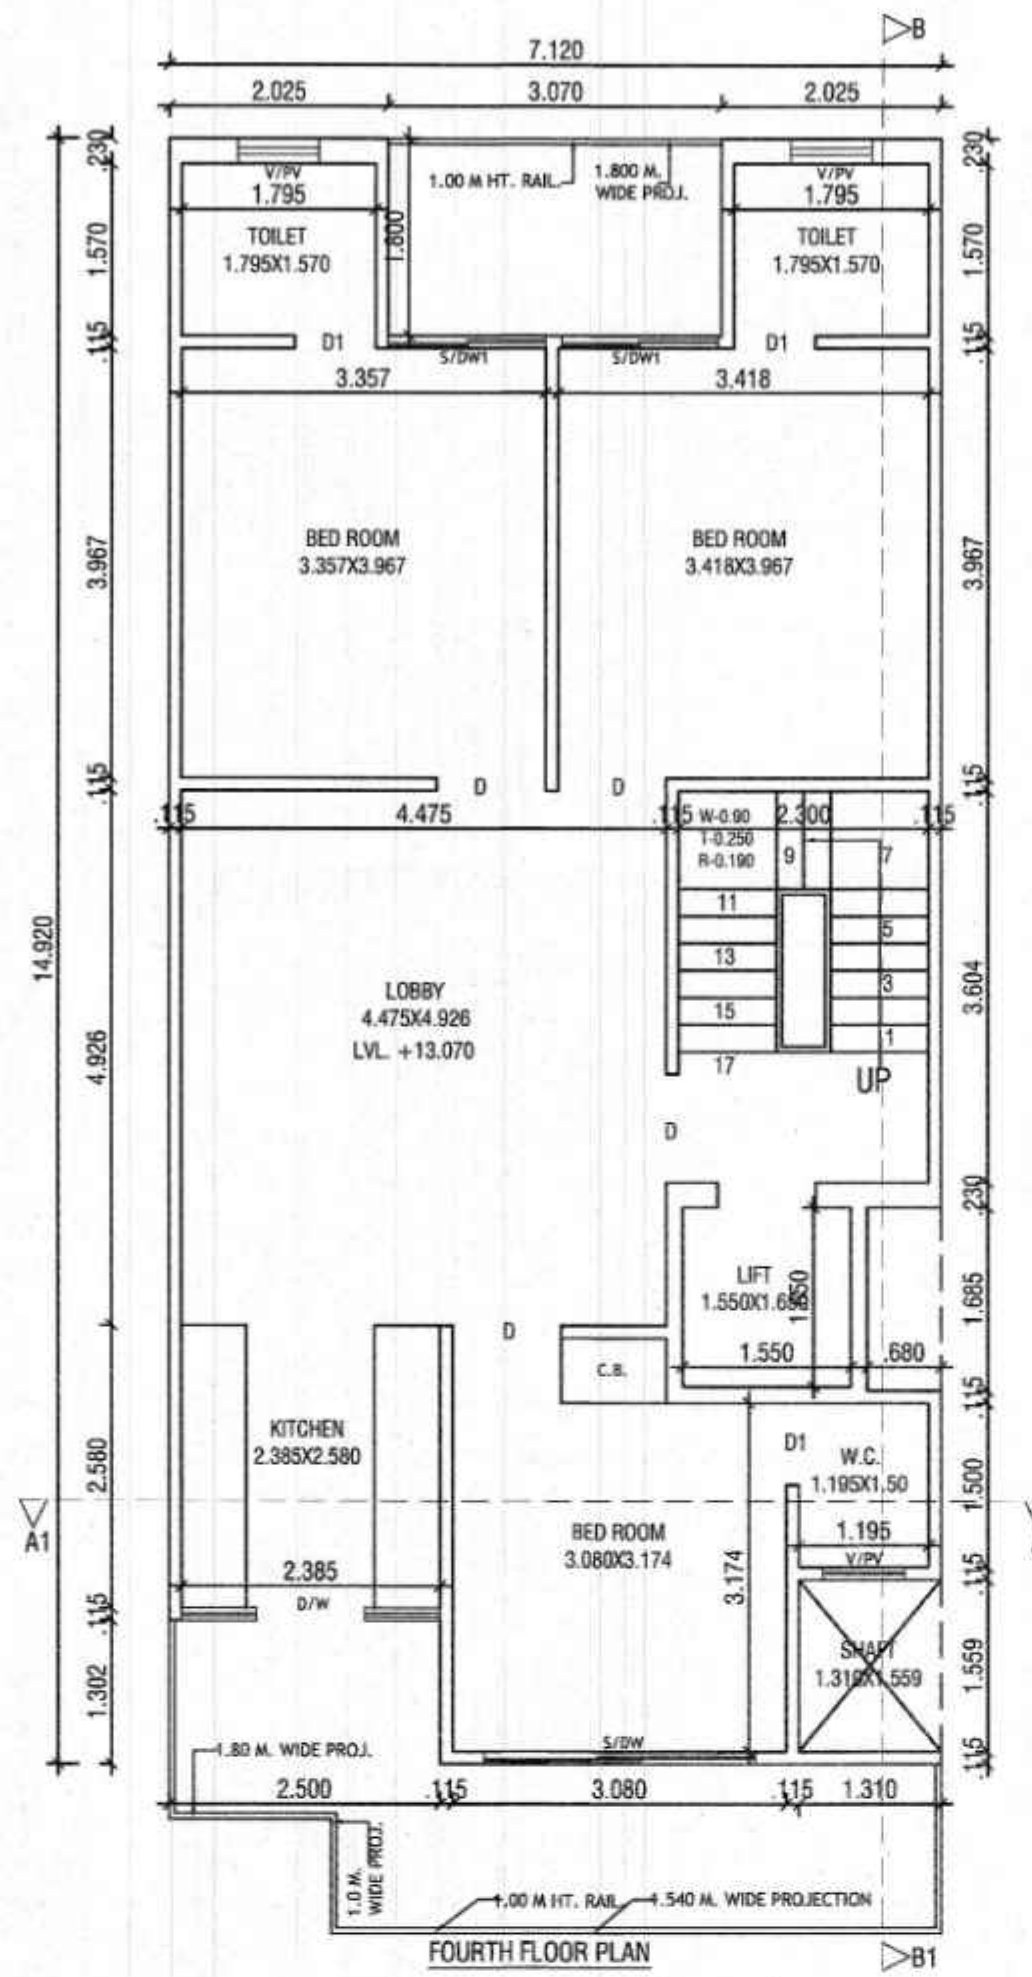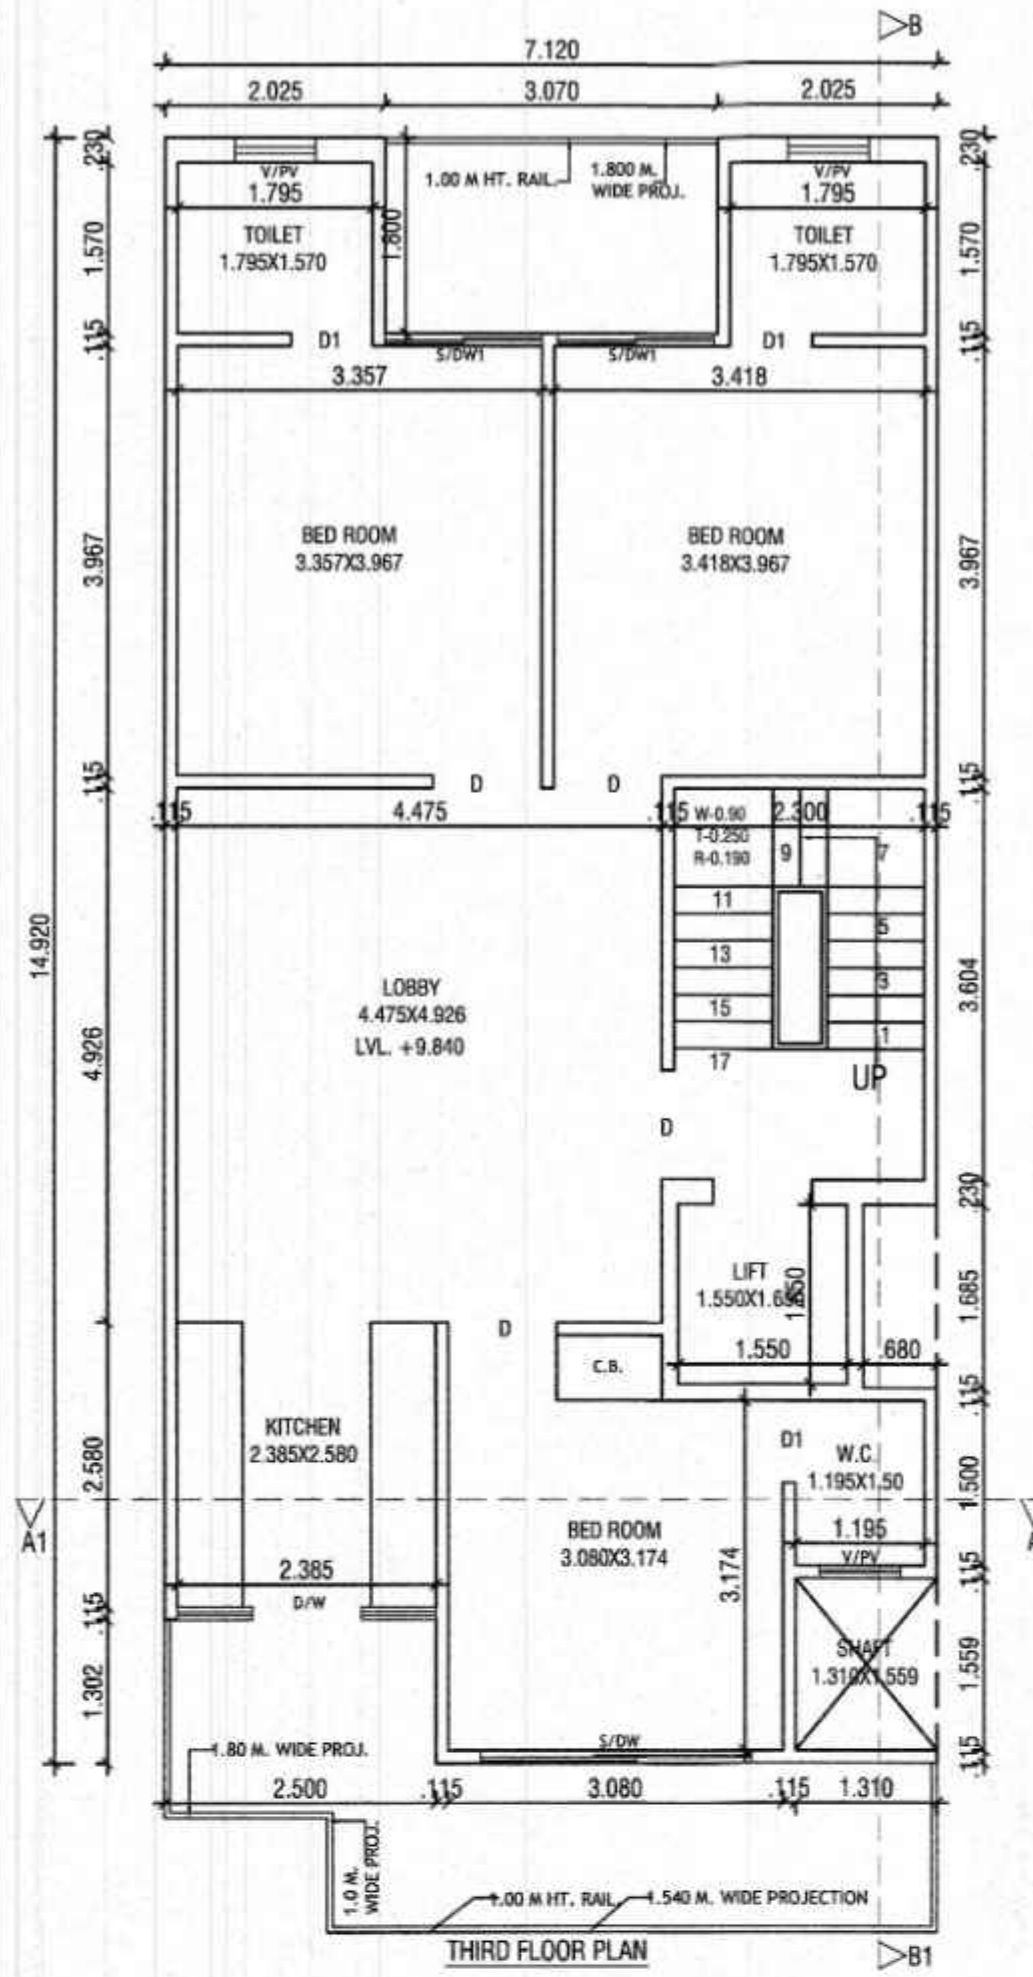



PROJECT:-
PROPOSED BUILDING PLAN FOR THE
RESI. HOUSE AT PLOT NO. 98, TYPE-F, EKAAKSHARA
BUILDERS LLP. SEC-5, SOHNA.
OWNER :- AUTHORIZED SIGNATORY MR. RAVI KASHYAP

SCALE - 1:50

OWNER SIGN.

ARCHITECT SIGN.

Goyal
AR. VINEMRA GOYAL
CA/2019-114662
Off. No. 313, AKD Tower, Sec.-14,
Gurugram, Haryana

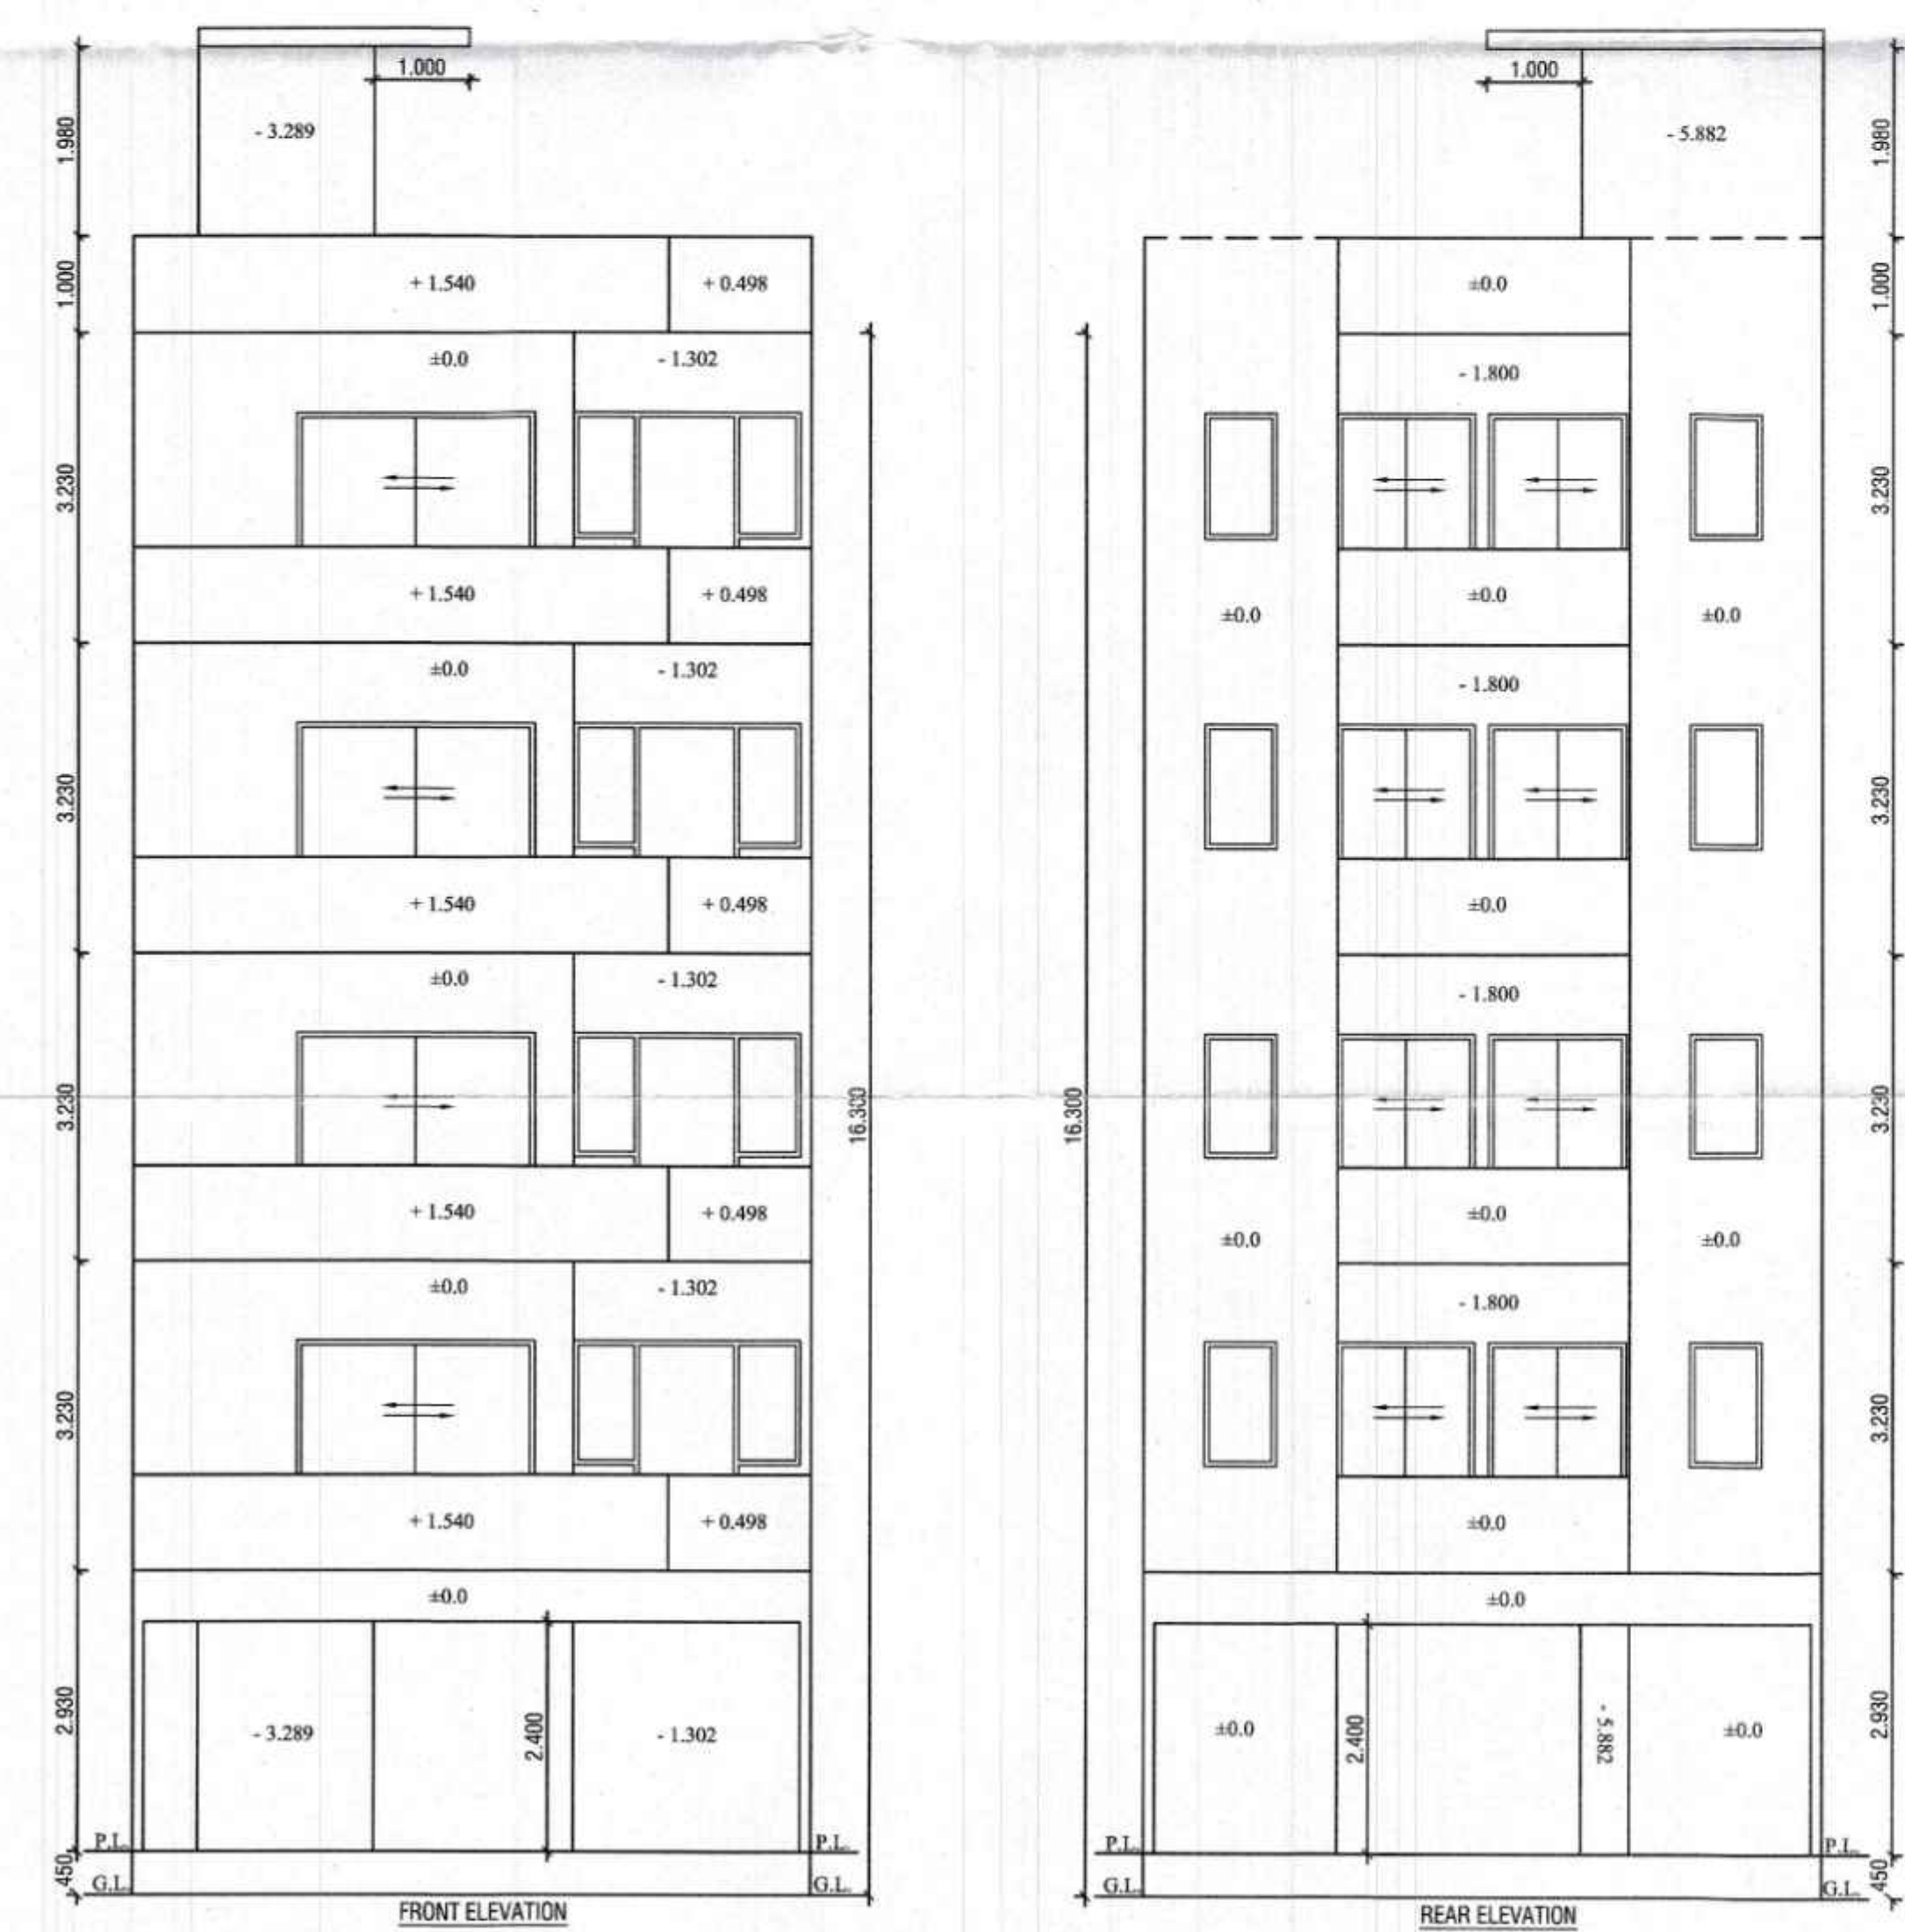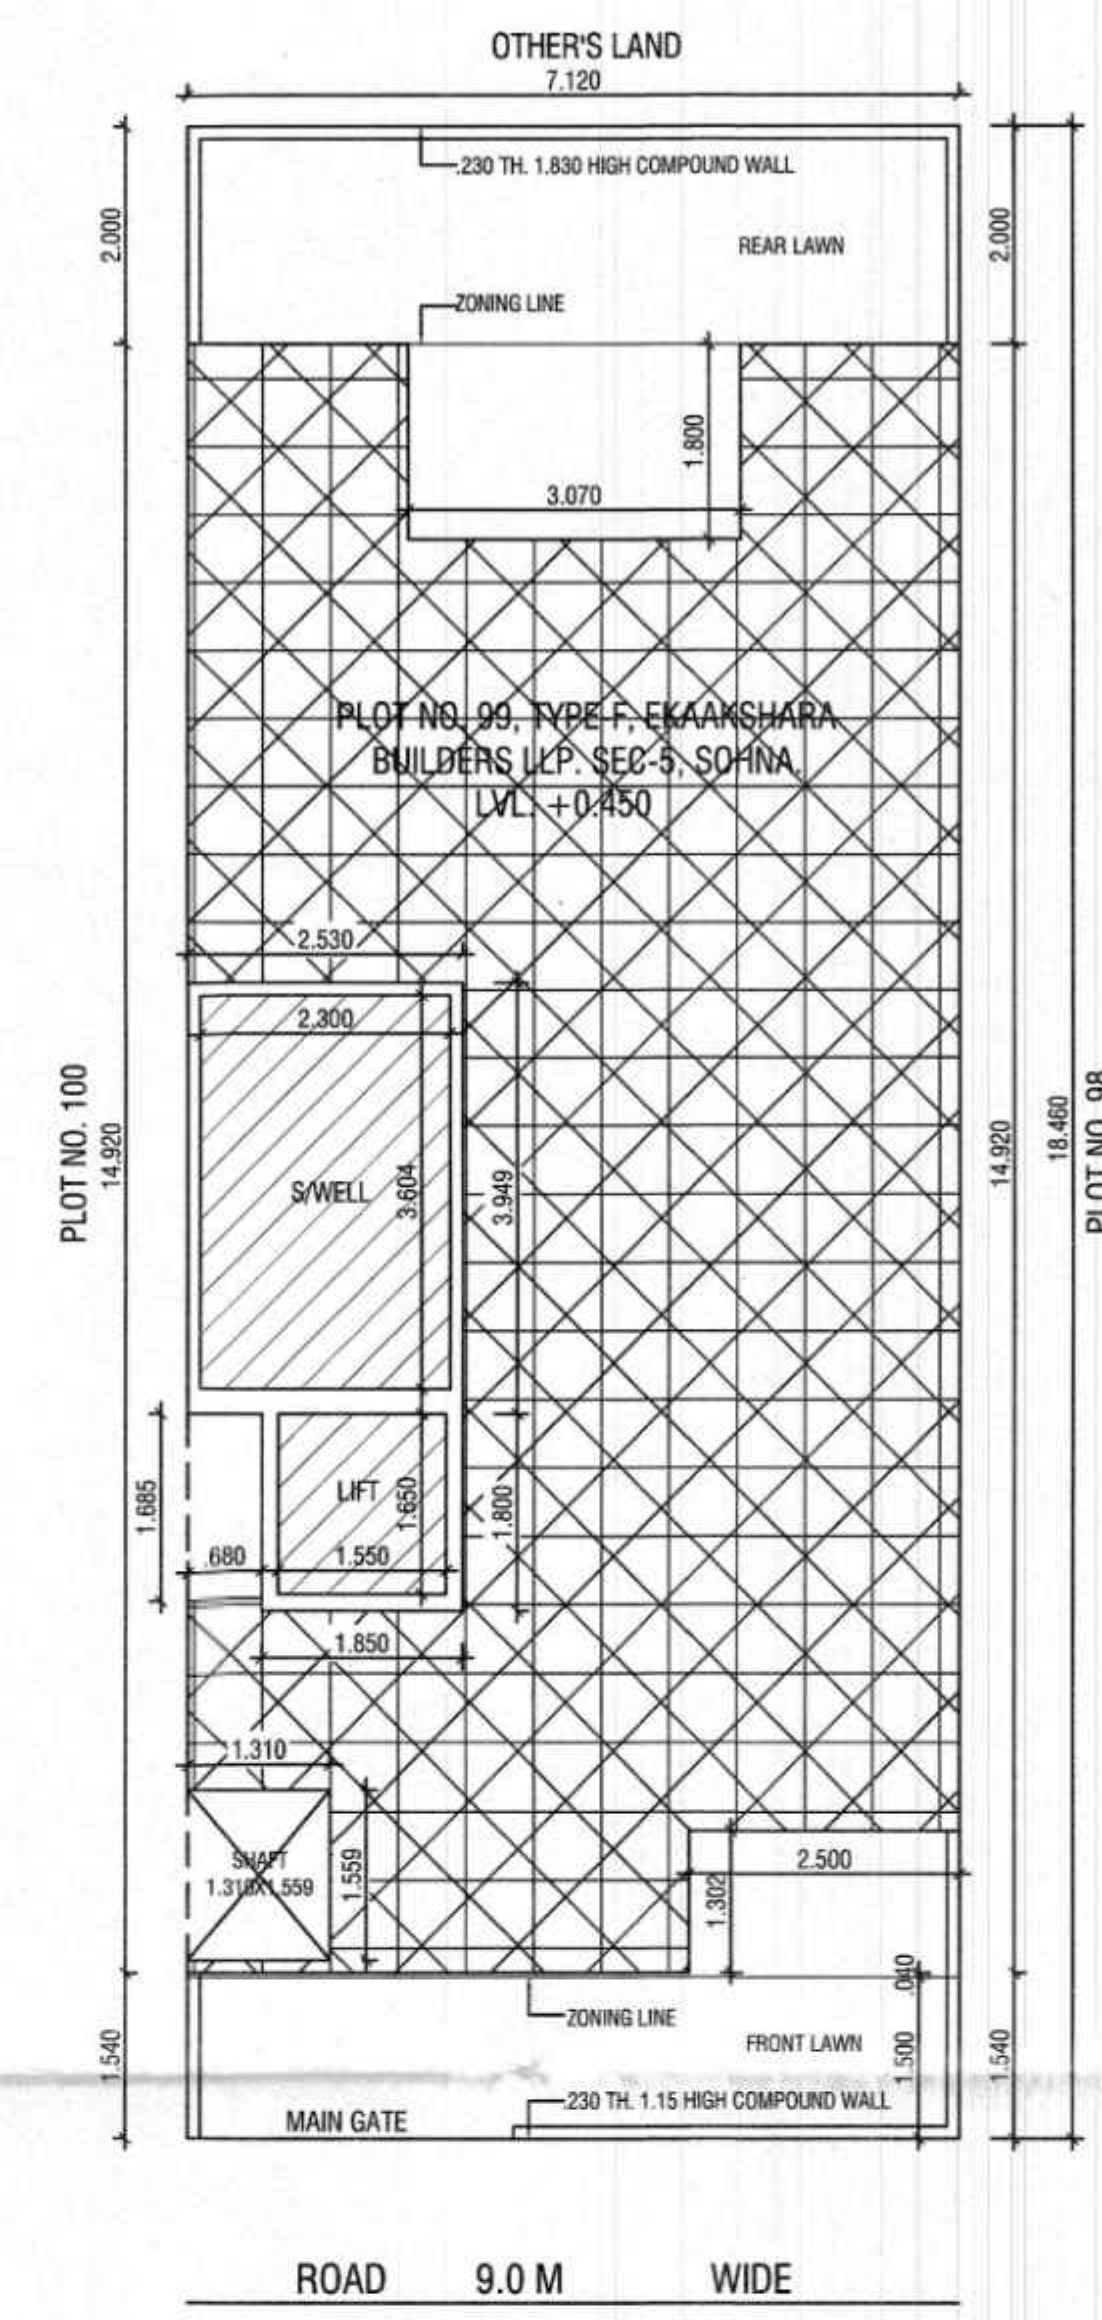

AR. VINEMRA GOYAL
Sanctioned Valid For Two Years
25.04.2005 To 24.04.2007
Off. No. 313, AKD Tower, Sec-14, Gurgaon

DETAIL OF AREA

1.TOTAL PLOT AREA
= 7.120x18.460 = 131.435 SQM.

2.PERM. COVD. AREA ON G.F.
= 75 % = 98.576 SQM.

3.PROP. COVD AREA ON G.F.
= 7.120x14.920-(3.070x1.800+2.500x1.302+
1.310x1.559+0.680x1.685)
= 106.230-(5.526+3.255+2.042+1.145)
= 106.230-11.968
= 94.262 SQM. - (A)

4.PROP.COVD. AREA ON G.F.FOR F:A:R
= 2.530x3.949+1.850x1.800
= 9.990+3.330 = 13.320 SQM. - (B)

5.PROP. COVD. AREA OF STILT. = (A - B)
= 94.262-13.320 = 80.942 SQM.

6.PROP. COVD AREA ON F.F.
= G.L.-(2.300x3.604+1.550x1.650)
= 94.262-(8.289+2.557)
= 94.262-10.846 = 83.416 SQM.

7.PROP. COVD. AREA ON S.F.
= SAME AS F.F. = 83.416 SQM.

8.PROP. COVD. AREA ON T.F.
= SAME AS S.F. = 83.416 SQM.

9.PROP. COVD. AREA ON F.F.
= SAME AS S.F. = 83.416 SQM.

10.TOTAL PROP. COVD. AREA FOR F:A:R
= 13.320+83.416+83.416+83.416 = 203.558 SQM.
= 346.984 SQM.

11.TOTAL COVD. AREA OF MUMTY/MACH. RM.
= 2.530x3.949+1.850x1.800
= 9.990+3.330 = 13.320 SQM.

12. PROP. COVD. AREA STAIR WELL
= 2.300x3.604= 8.289x4= 33.156 SQM.

13. PROP. COVD. AREA LIFT WELL
= 1.550x1.650= 2.557x4= 10.228 SQM.

13.TOTAL PROP. COVD. INCLU. STILT+MUMTY
+S. WELL= 346.984+80.942+13.320+33.156
+10.228 = 484.630 SQM.

14.PERM. NEW F:A:R = 264% = 346.988 SQM

15.PERM. OLD F:A:R = 200% = 262.870 SQM

DETAIL OF JOINERY:-	
S/DW-2.50x2.40	D-1.00x2.40
S/DW1-1.25x2.40	D1-0.75x2.40
DW-2.380x2.40	W-1.80x1.30
	V/PV-0.75x1.30







PROJECT:-

PROPOSED BUILDING PLAN FOR THE
RESI. HOUSE AT PLOT NO. 99, TYPE-F, EKAAKSHARA
BUILDERS LLP. SEC-5, SOHNA.

OWNER :- AUTHORIZED SIGNATORY MR. RAVI KASHYAP

SCALE - 1:50	
OWNER SIGN.	ARCHITECT SIGN.  AR. VINEMRA GOYAL CA/2019-114662 Off. No. 313, AND Tower, Sec.-14 Gurgaon, Haryana

AR. VINEMRA GOYAL
Sanctioned Valid For Two Years
25-02-2025 17.04.2025
Off. No. 313, AKD Tower, Sec-14, Gurugram

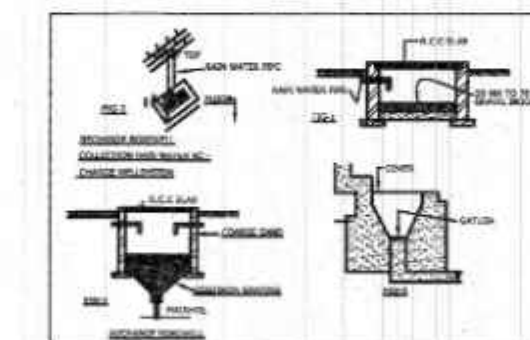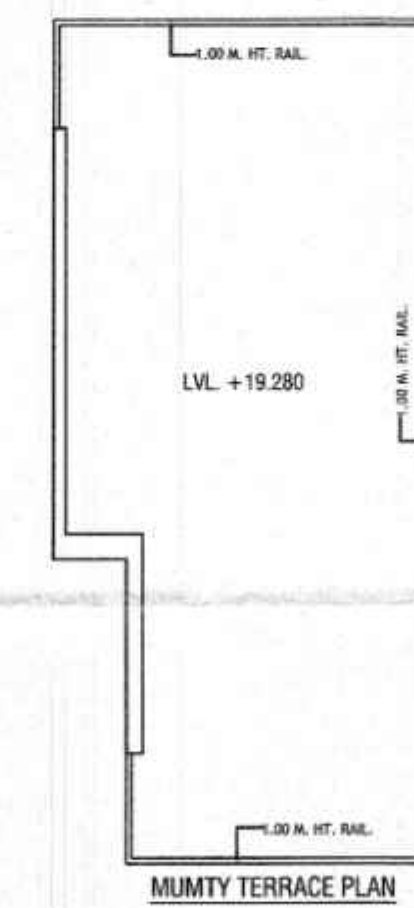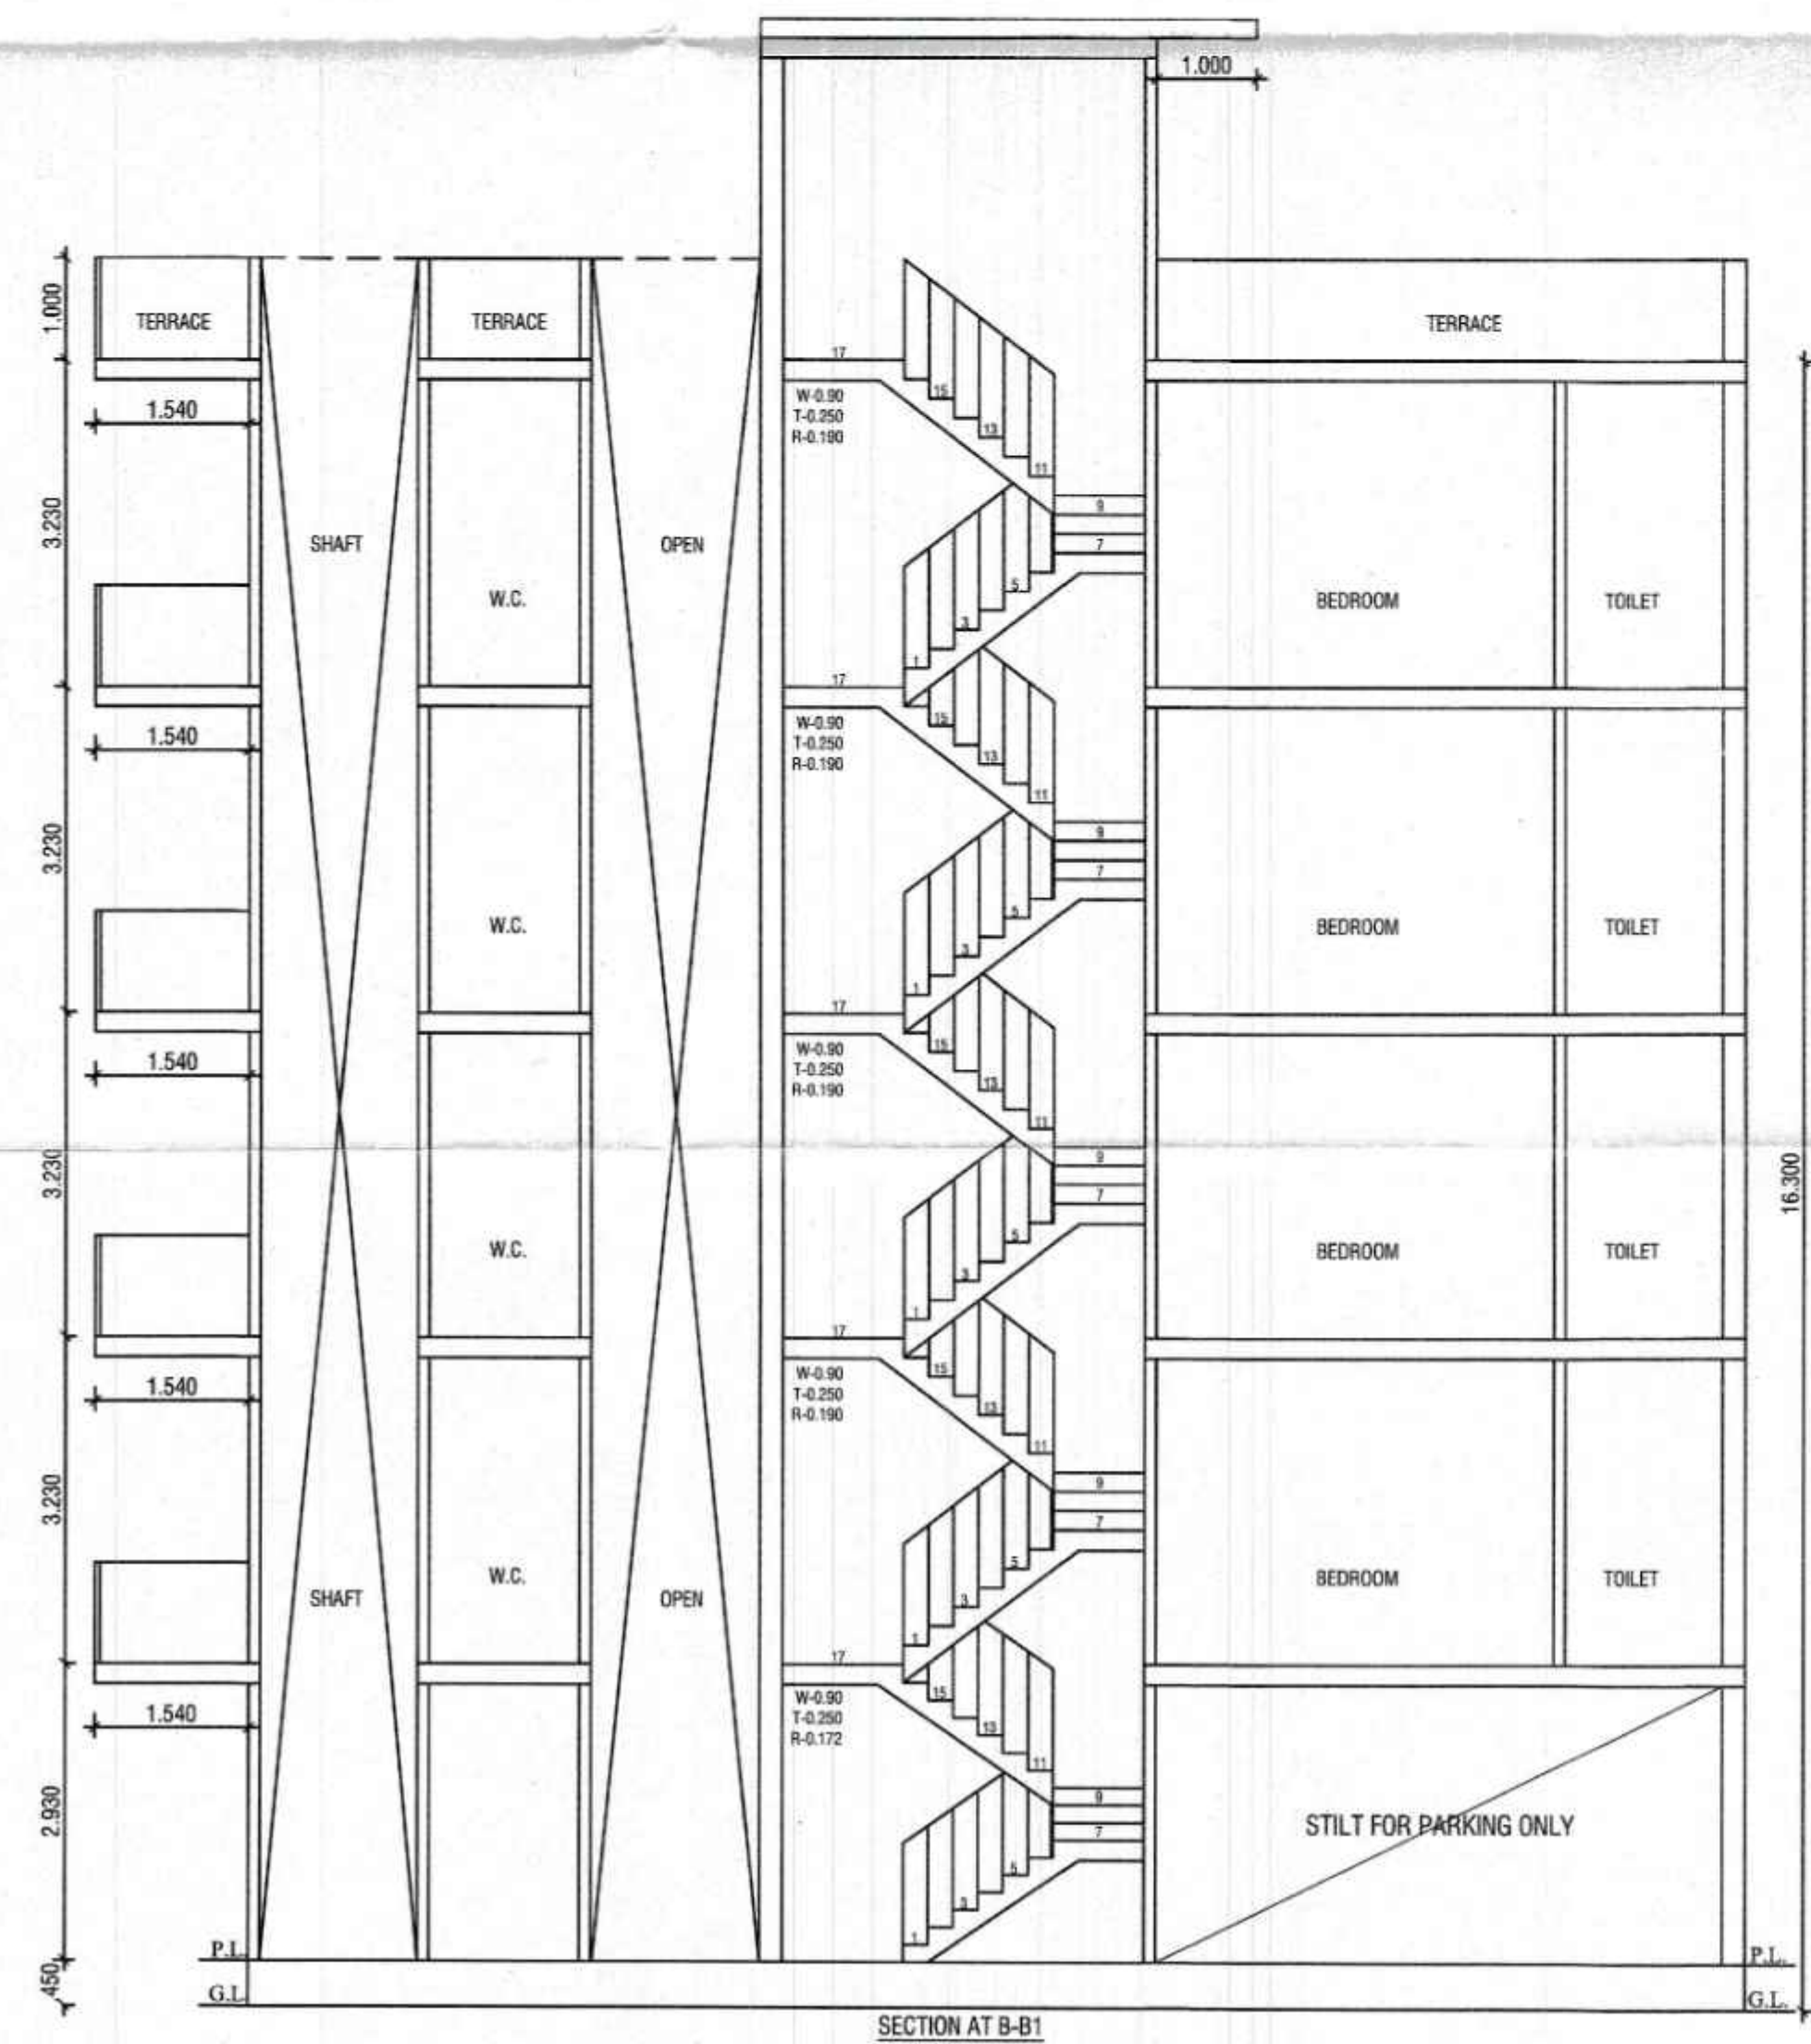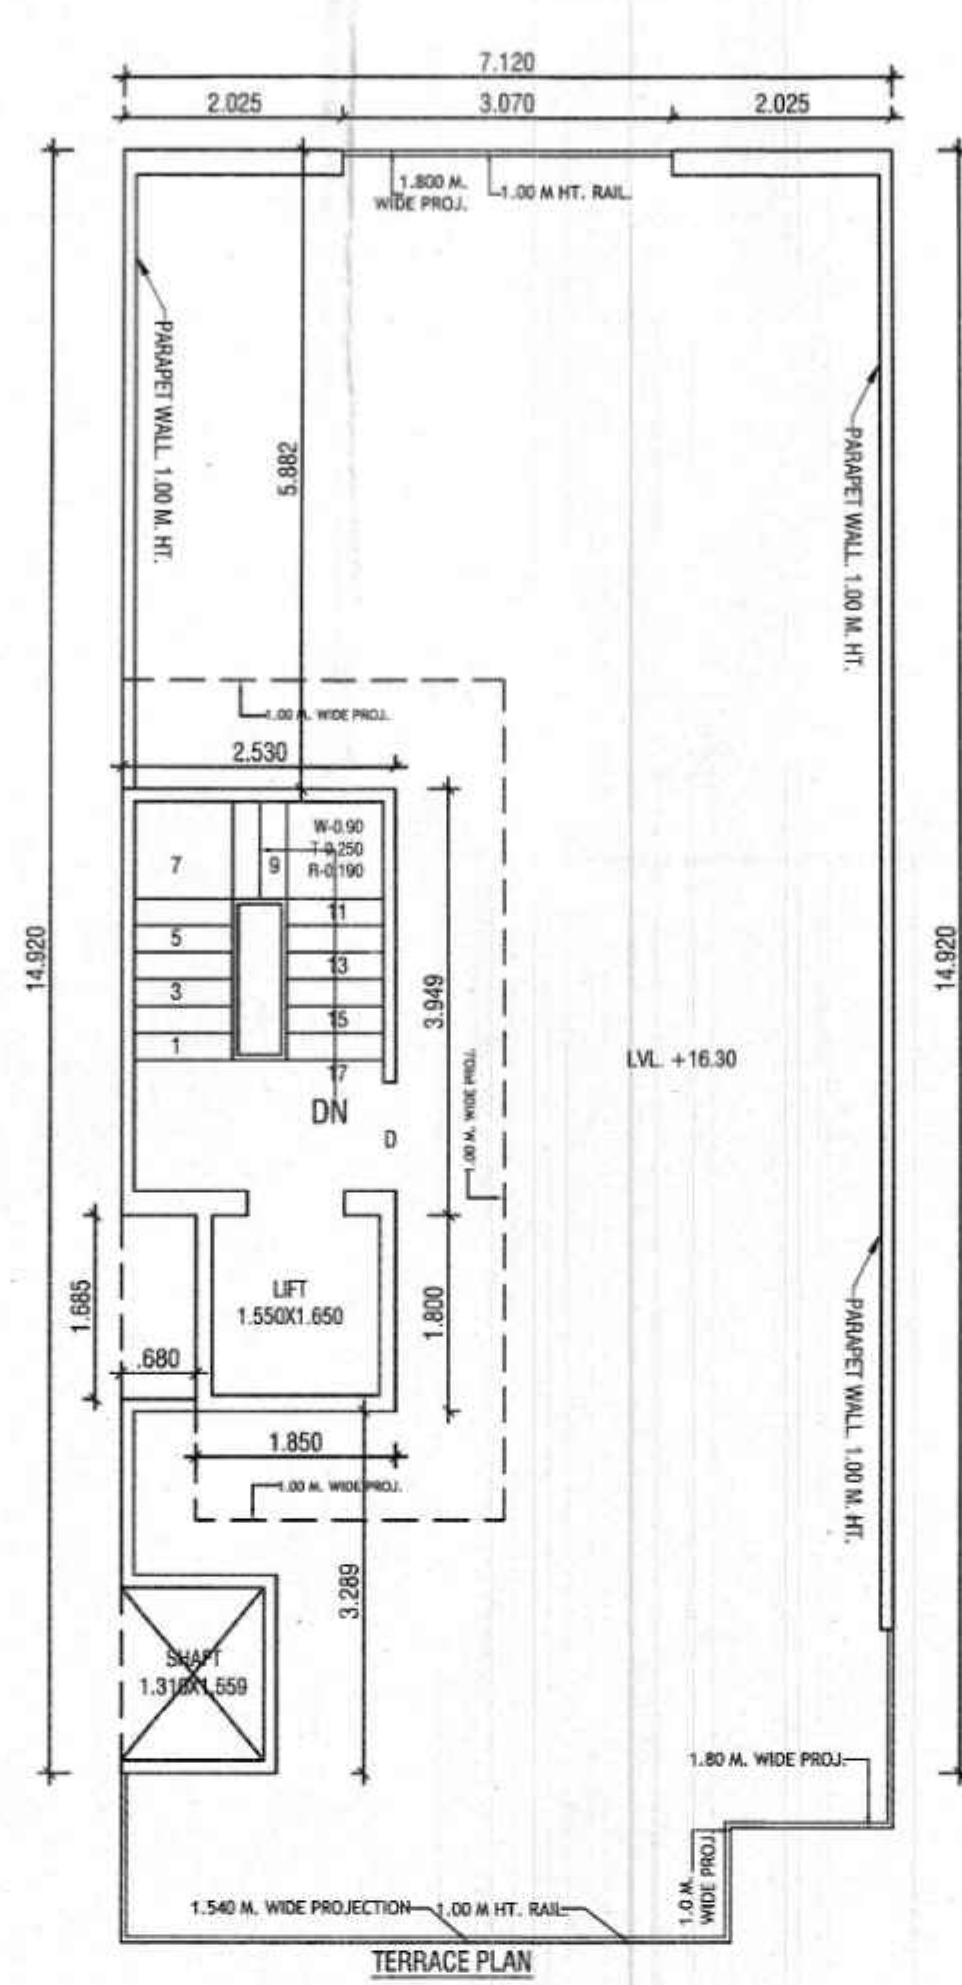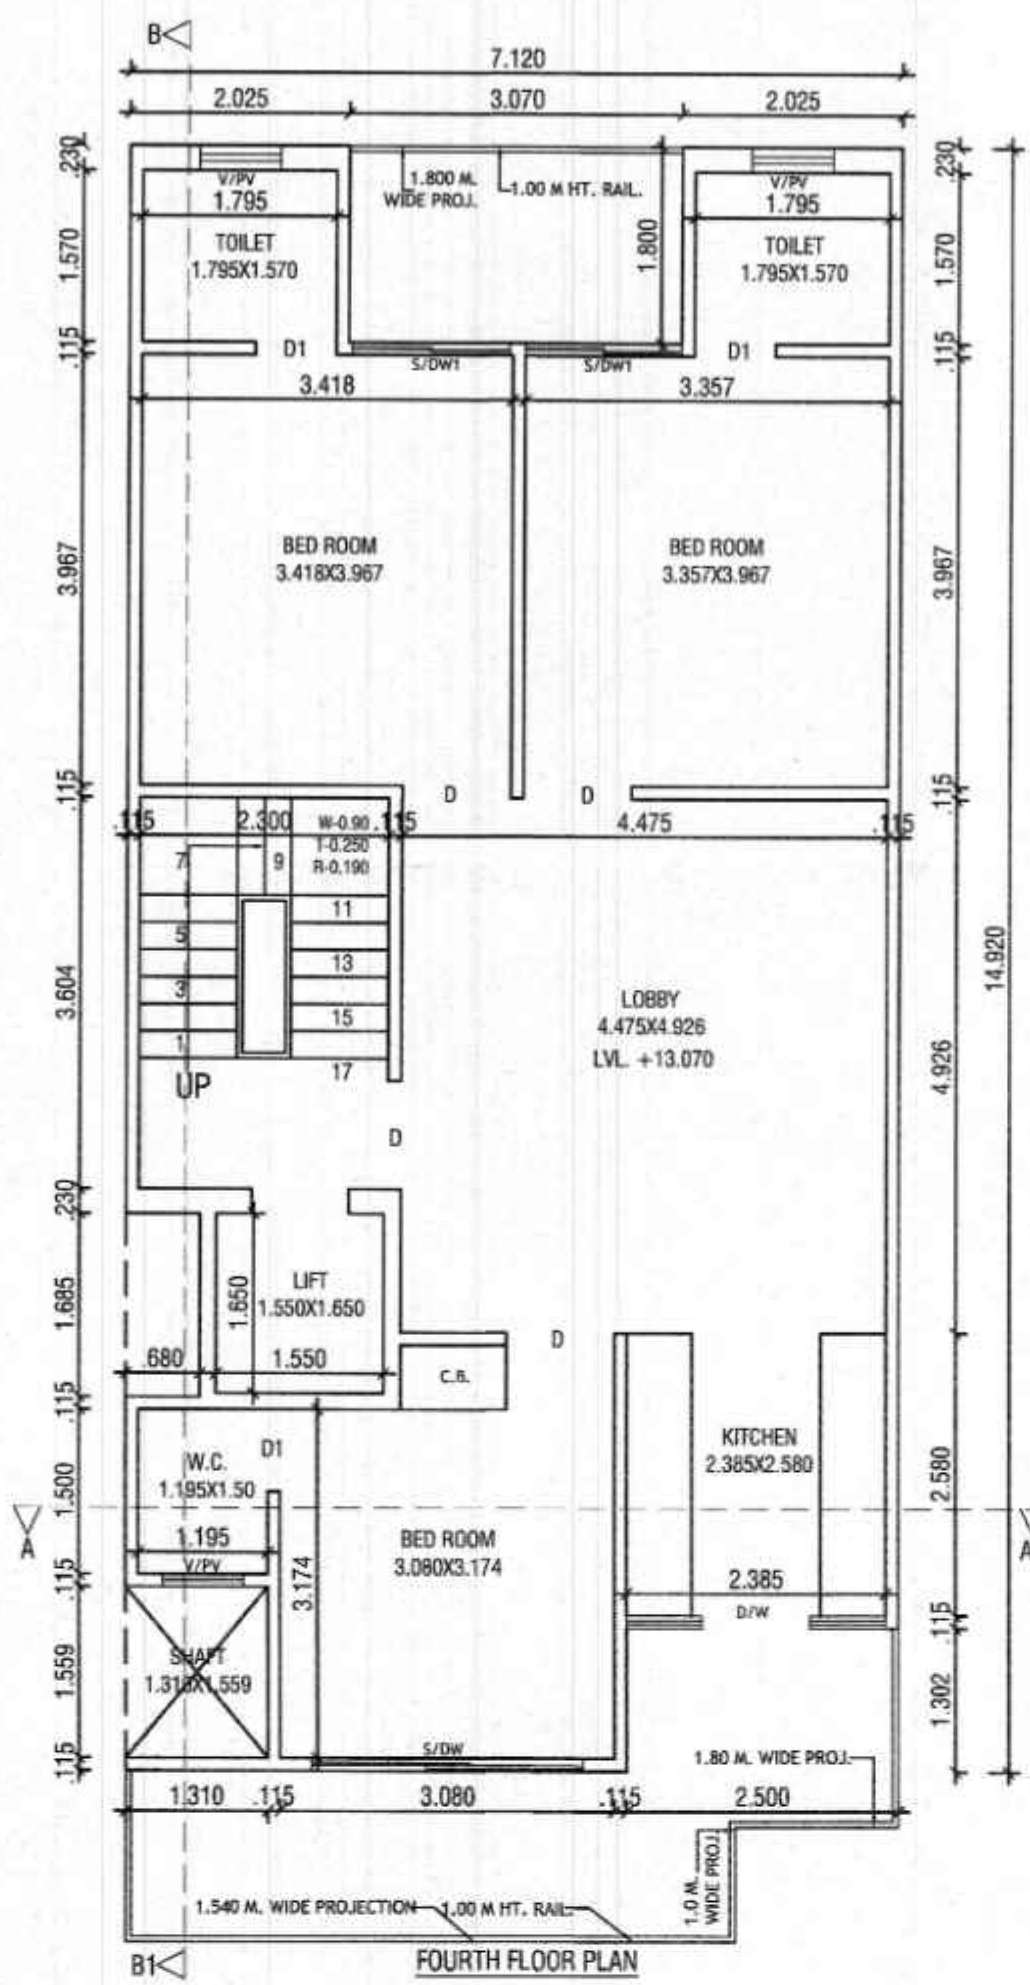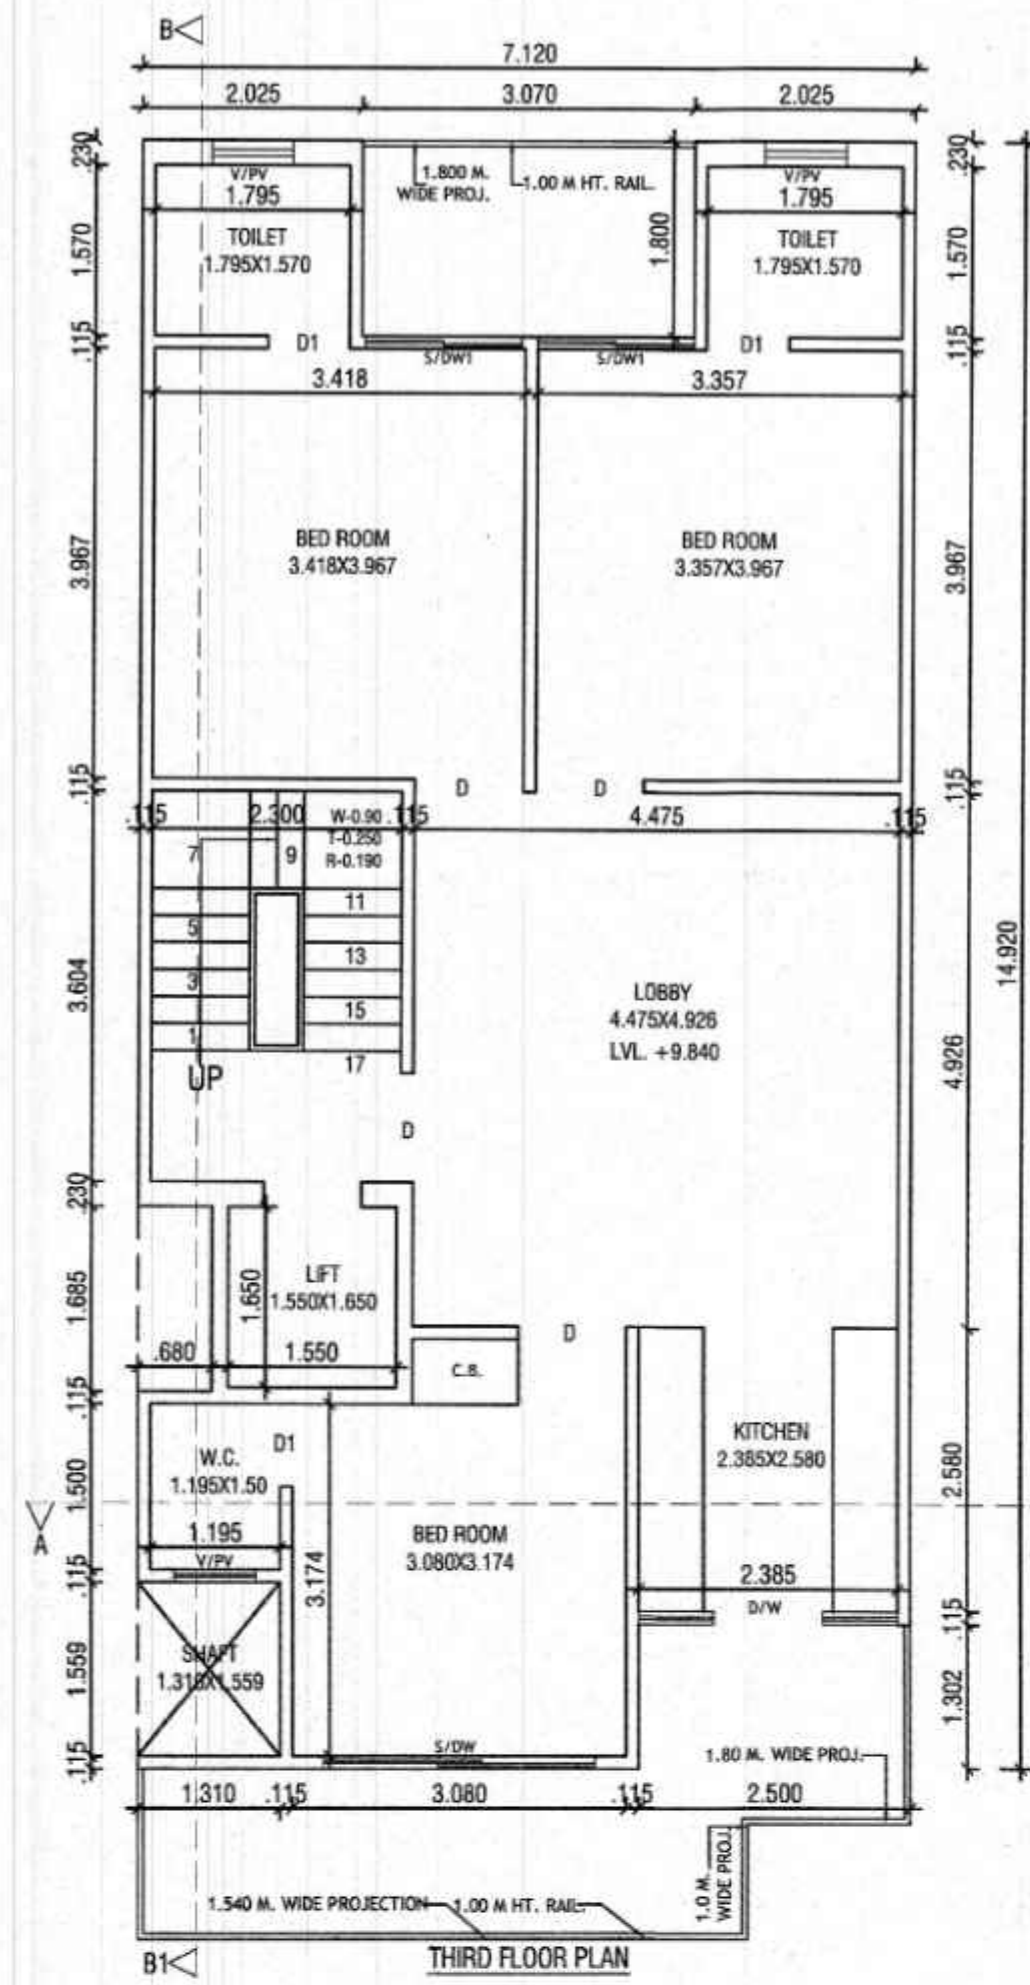

NOTE :- 1. GATE & BOUNDARY WALL AS /STD. DESIGN
2. ALL DIMENSIONS ARE IN MM
3. THE RESPONSIBILITY OF STRUCTURE DESIGN, THE STRUCTURE STABILITY AND THE STRUCTURE SAFETY AGAINST THE EARTHQUAKE OF THE BUILDING BLOCK SHALL BE SOLELY OF THE ENGINEER/OWNER.

PROJECT:-
PROPOSED BUILDING PLAN FOR THE
RESI. HOUSE AT PLOT NO. 99, TYPE-F, EKAASHARA
BUILDERS LLP, SEC-5, SOHNA.
OWNER :- AUTHORIZED SIGNATORY MR. RAVI KASHYAP



SCALE - 1:50

OWNER SIGN.

ARCHITECT SIGN.

AR. VINEMRA GOYAL
CA/2019-114662
Off. No. 313, AKD Tower, Sec-14,
Gurugram, Haryana

AR. VINEMRA GOYAL
Sanctioned Valid For Two Years
25.04.2019 To 24.04.2021
Off. No. 313, AND Tower, Sec-14, Gurgaon

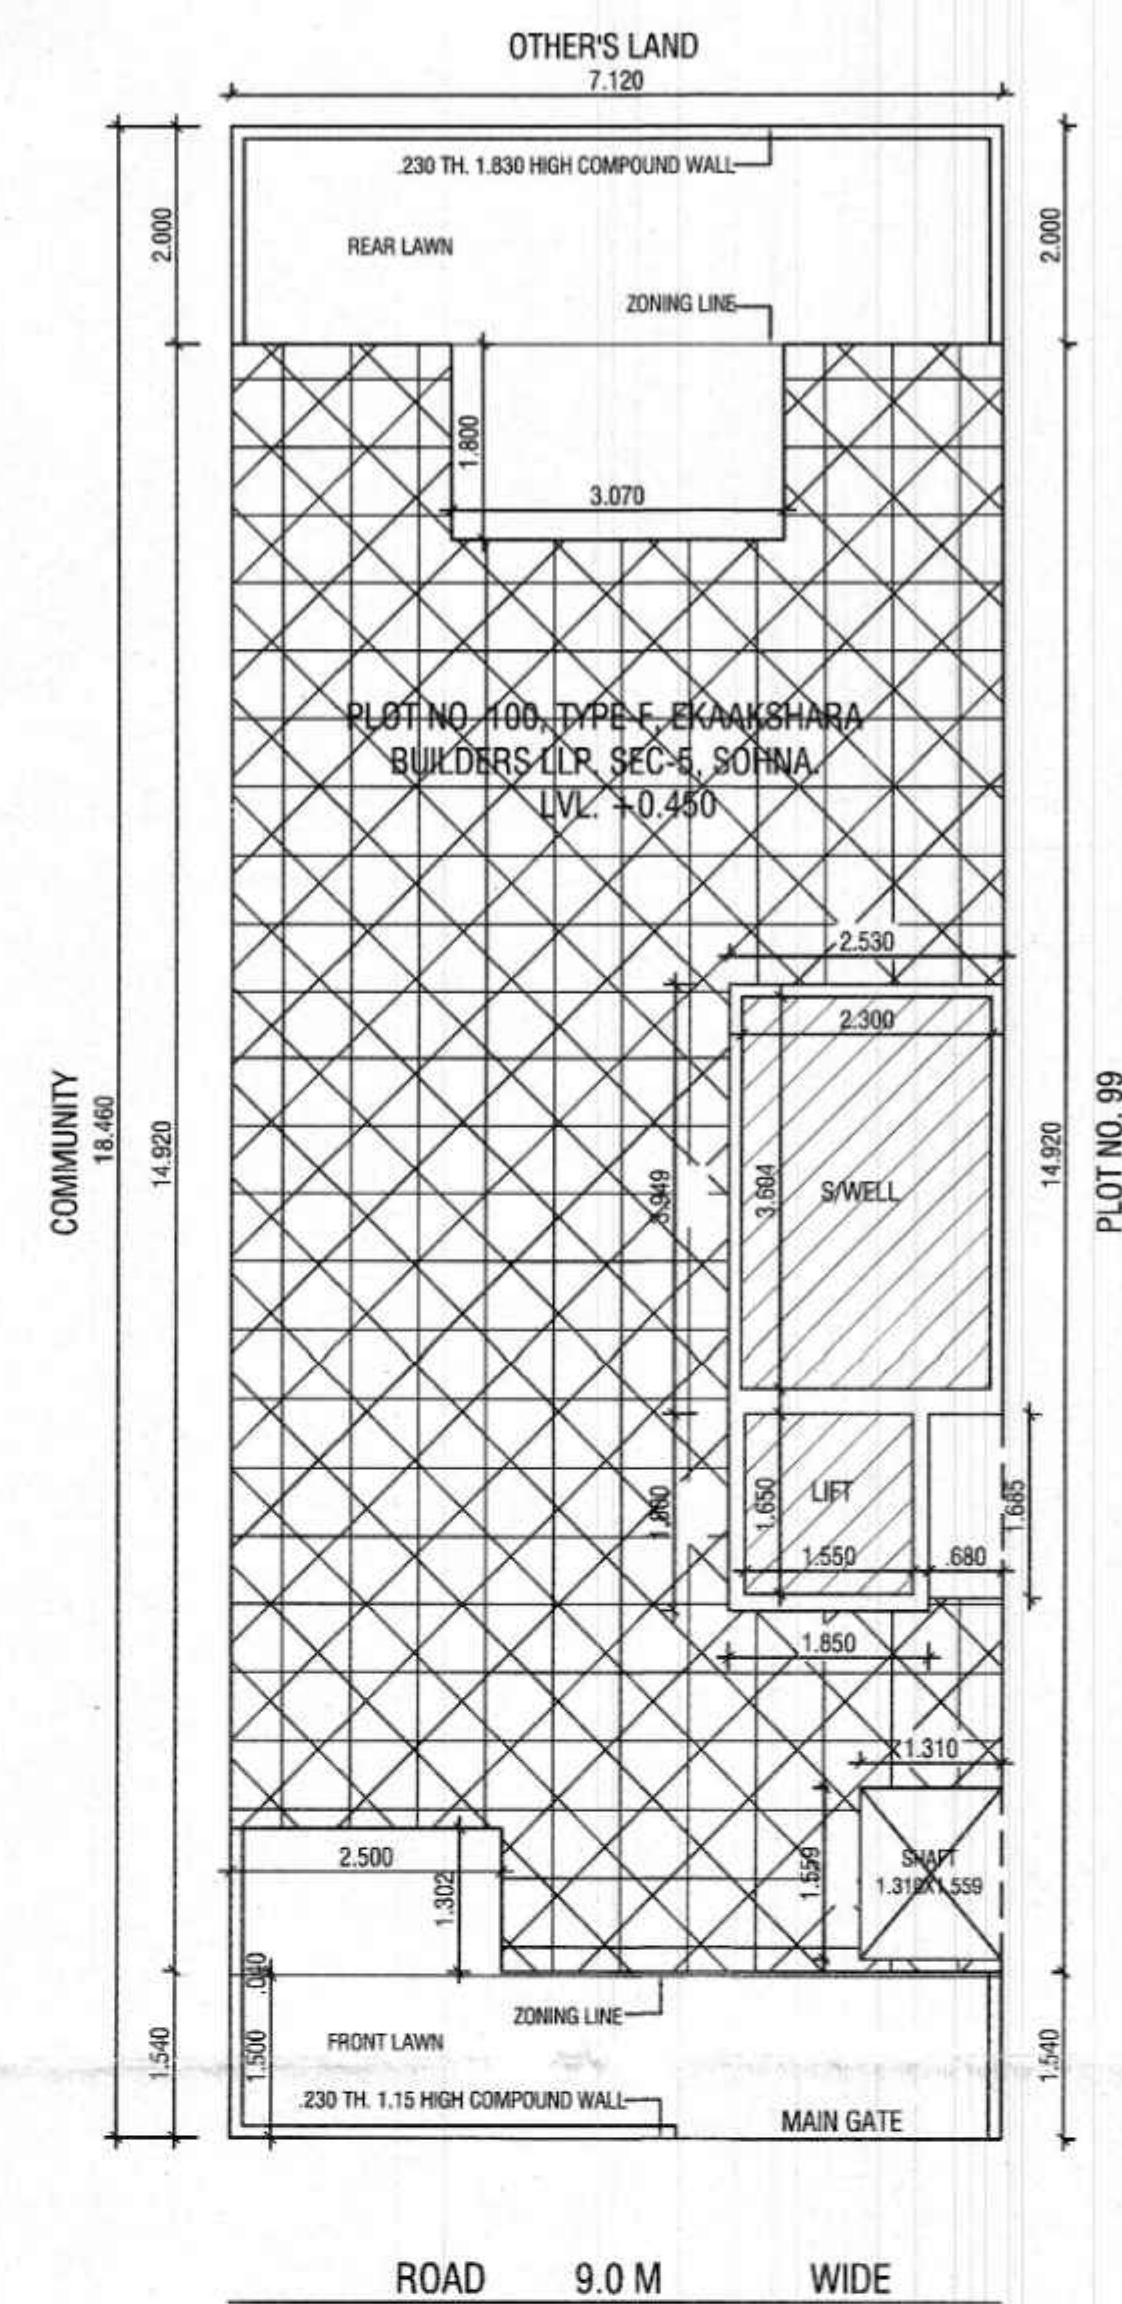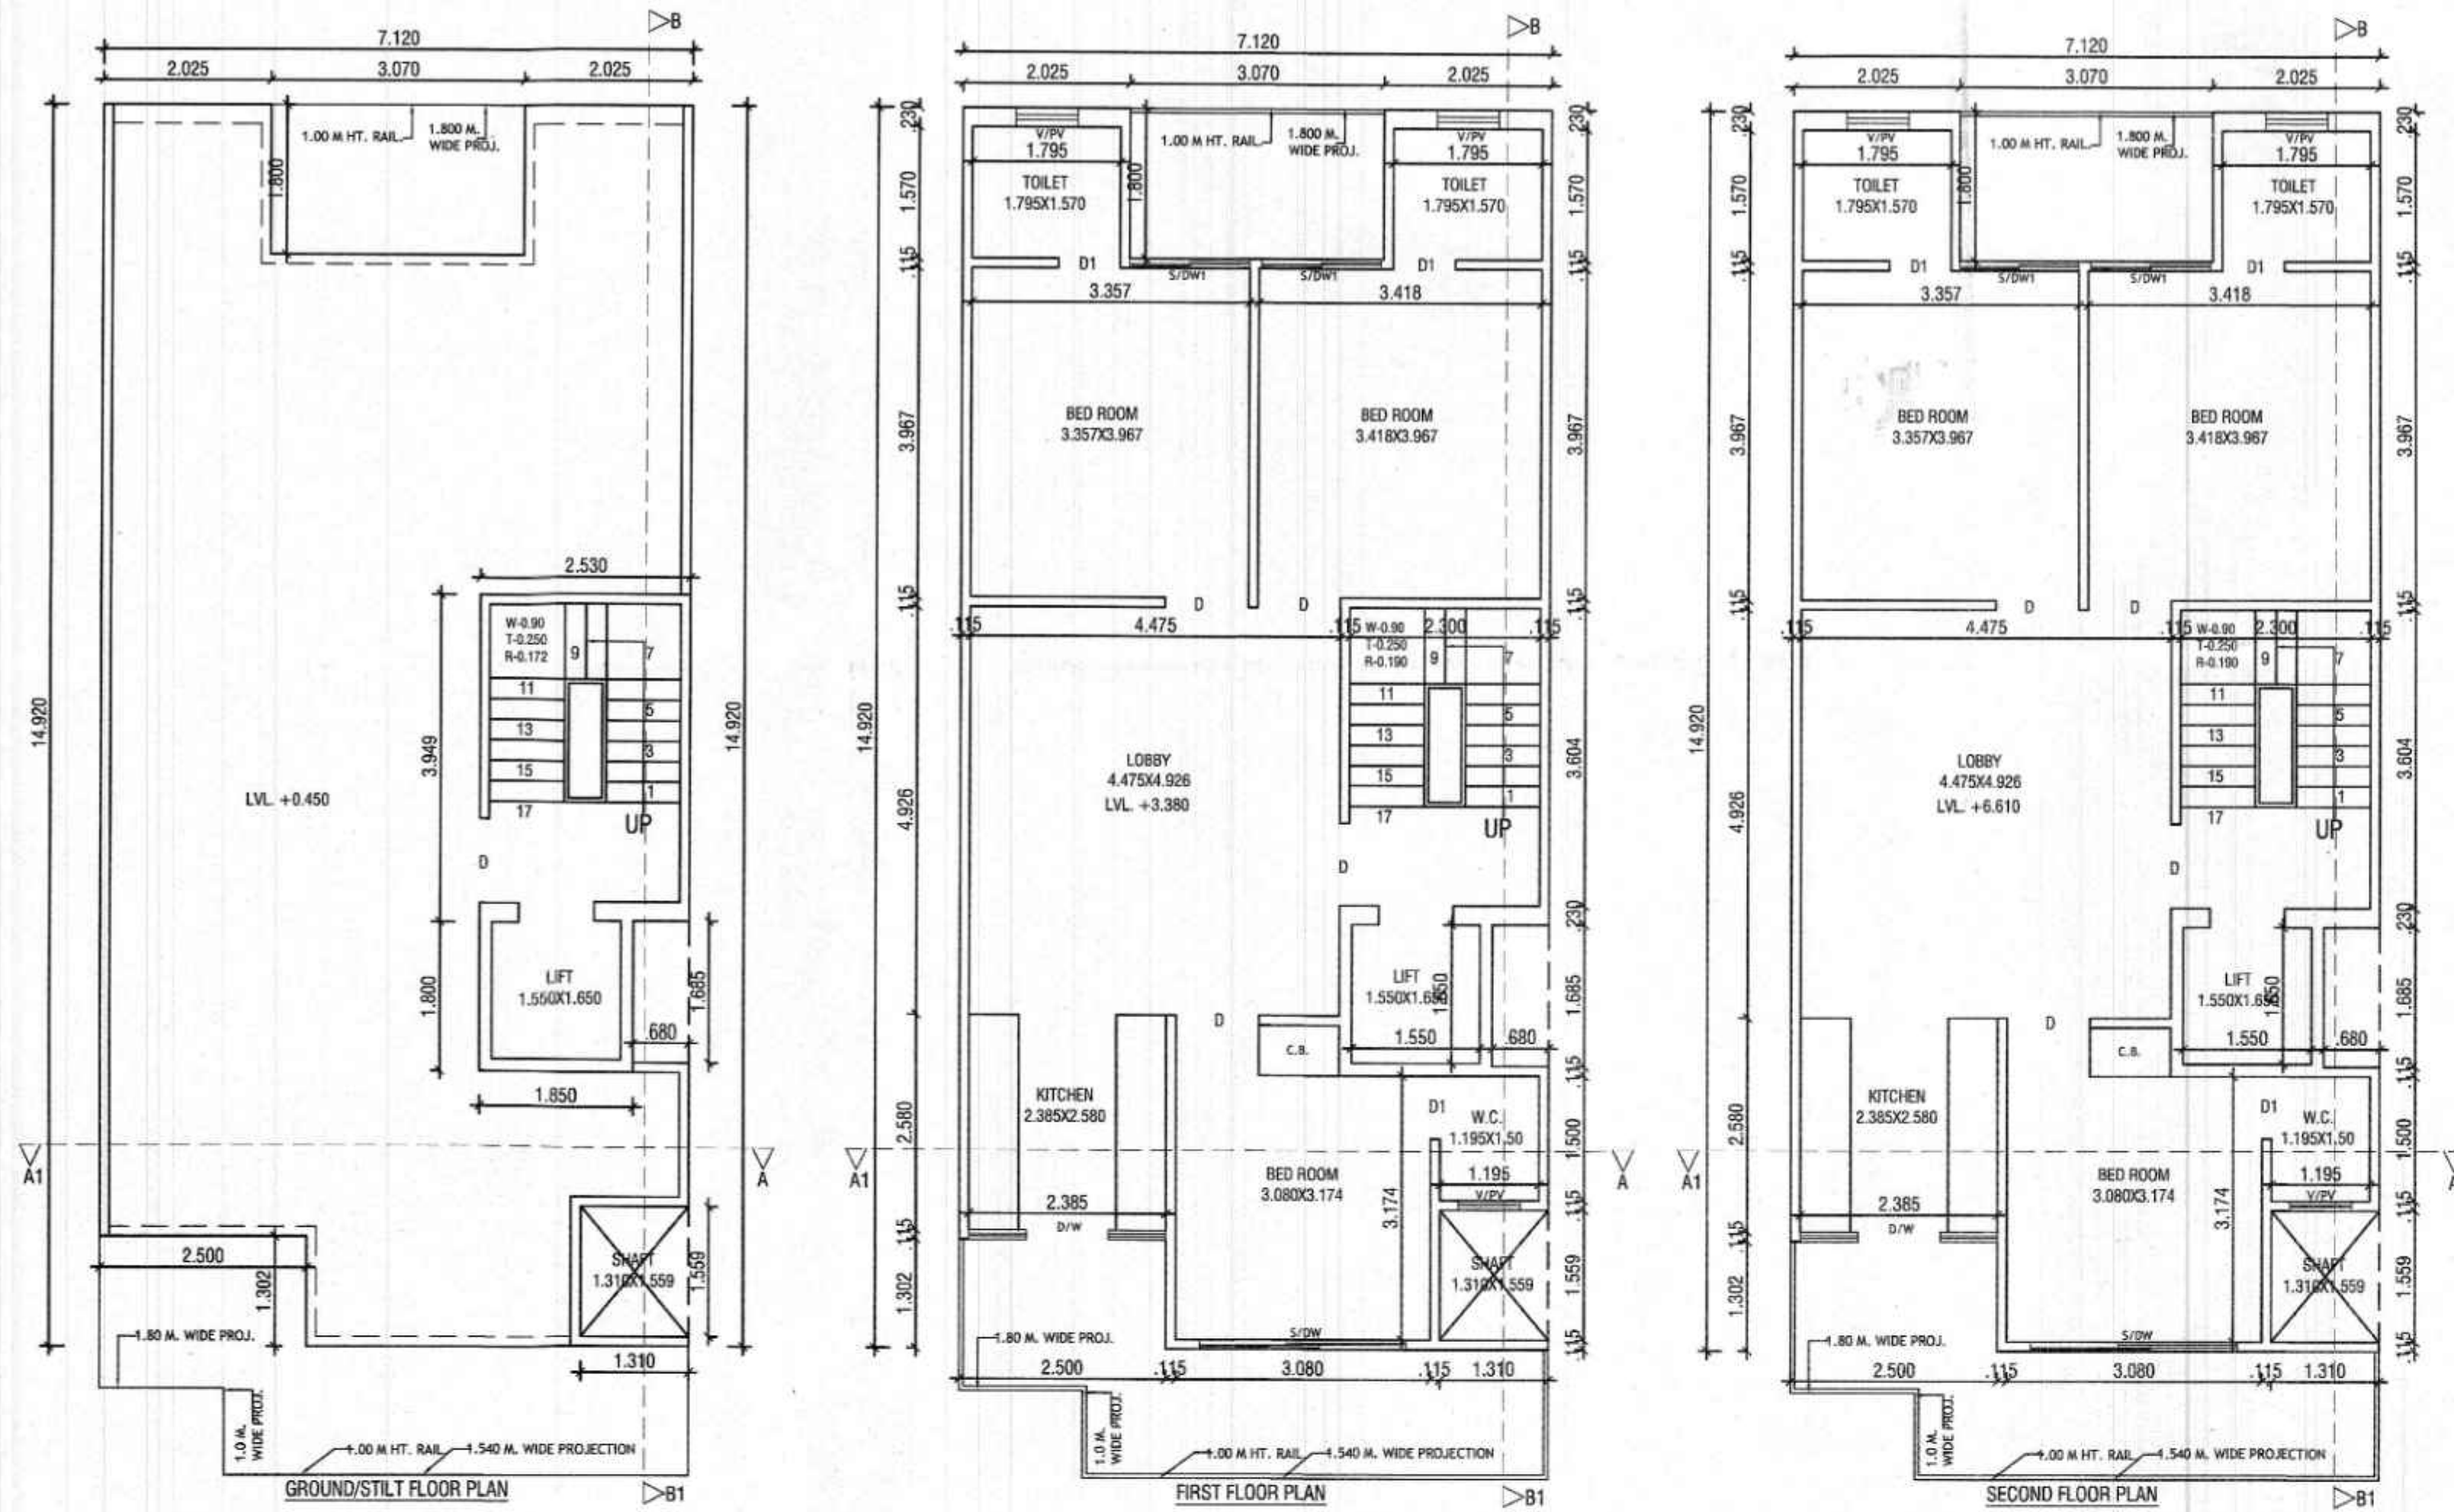

DETAIL OF AREA

- TOTAL PLOT AREA
= 7.120x18.460=131.435 SQM.
- PERM. COVD. AREA ON G.F.
= 75 % = 98.576 SQM.
- PROP. COVD. AREA ON G.F.
= 7.120x14.920-(3.070x1.800+2.500x1.302+1.310x1.559+0.680x1.685)
= 106.230-(5.526+3.255+2.042+1.145)
= 106.230-11.968
= 94.262 SQM. - (A)
- PROP. COVD. AREA ON G.F. FOR F.A.R.
= 2.530x3.949+1.850x1.800
= 9.990+3.330 = 13.320 SQM. - (B)
- PROP. COVD. AREA OF STILT. = (A-B)
= 94.262-13.320 = 80.942 SQM.
- PROP. COVD. AREA ON F.F.
= G.F.L.-(2.300x3.604+1.550x1.650)
= 94.262-(8.289+2.557)
= 94.262-10.846 = 83.416 SQM.
- PROP. COVD. AREA ON S.F.
= SAME AS F.F. = 83.416 SQM.
- PROP. COVD. AREA ON T.F.
= SAME AS S.F. = 83.416 SQM.
- PROP. COVD. AREA ON F.F.
= SAME AS S.F. = 83.416 SQM.
- TOTAL PROP. COVD. AREA FOR F.A.R.
= 13.320+83.416+83.416+83.416+83.416
= 346.984 SQM.
- TOTAL COVD. AREA OF MUMTY/MACH. RM.
= 2.530x3.949+1.850x1.800
= 9.990+3.330 = 13.320 SQM.
- PROP. COVD. AREA STAIR WELL
= 2.300x3.604=8.289x4=33.156 SQM.
- PROP. COVD. AREA LIFT WELL
= 1.550x1.650=2.557x4=10.228 SQM.
- TOTAL PROP. COVD. INCLU. STILT+MUMTY+S. WELL = 346.984+80.942+13.320+33.156+10.228 = 484.630 SQM.
- PERM. NEW F.A.R.=264%=346.988 SQM
- PERM. OLD F.A.R.=200%=262.870 SQM

DETAIL OF JOINERY:-
S/DW-2.50x2.40 D1-1.00x2.40
S/DW1-1.25x2.40 D1-0.75x2.40
D/W-2.30x2.40 W-1.80x1.30
V/PV-0.75x1.30


PROJECT:-
PROPOSED BUILDING PLAN FOR THE
RESI. HOUSE AT PLOT NO. 100, TYPE-F, EKAAKSHARA
BUILDERS LLP, SEC-5, SOHNA.
OWNER :- AUTHORIZED SIGNATORY MR. RAVI KASHYAP


SCALE - 1:50







OWNER SIGN.

ARCHITECT SIGN.


AR. VINEMRA GOYAL
CA/2019-114662
Off. No. 313, AND Tower, Sec-14,
Gurgaon, Haryana

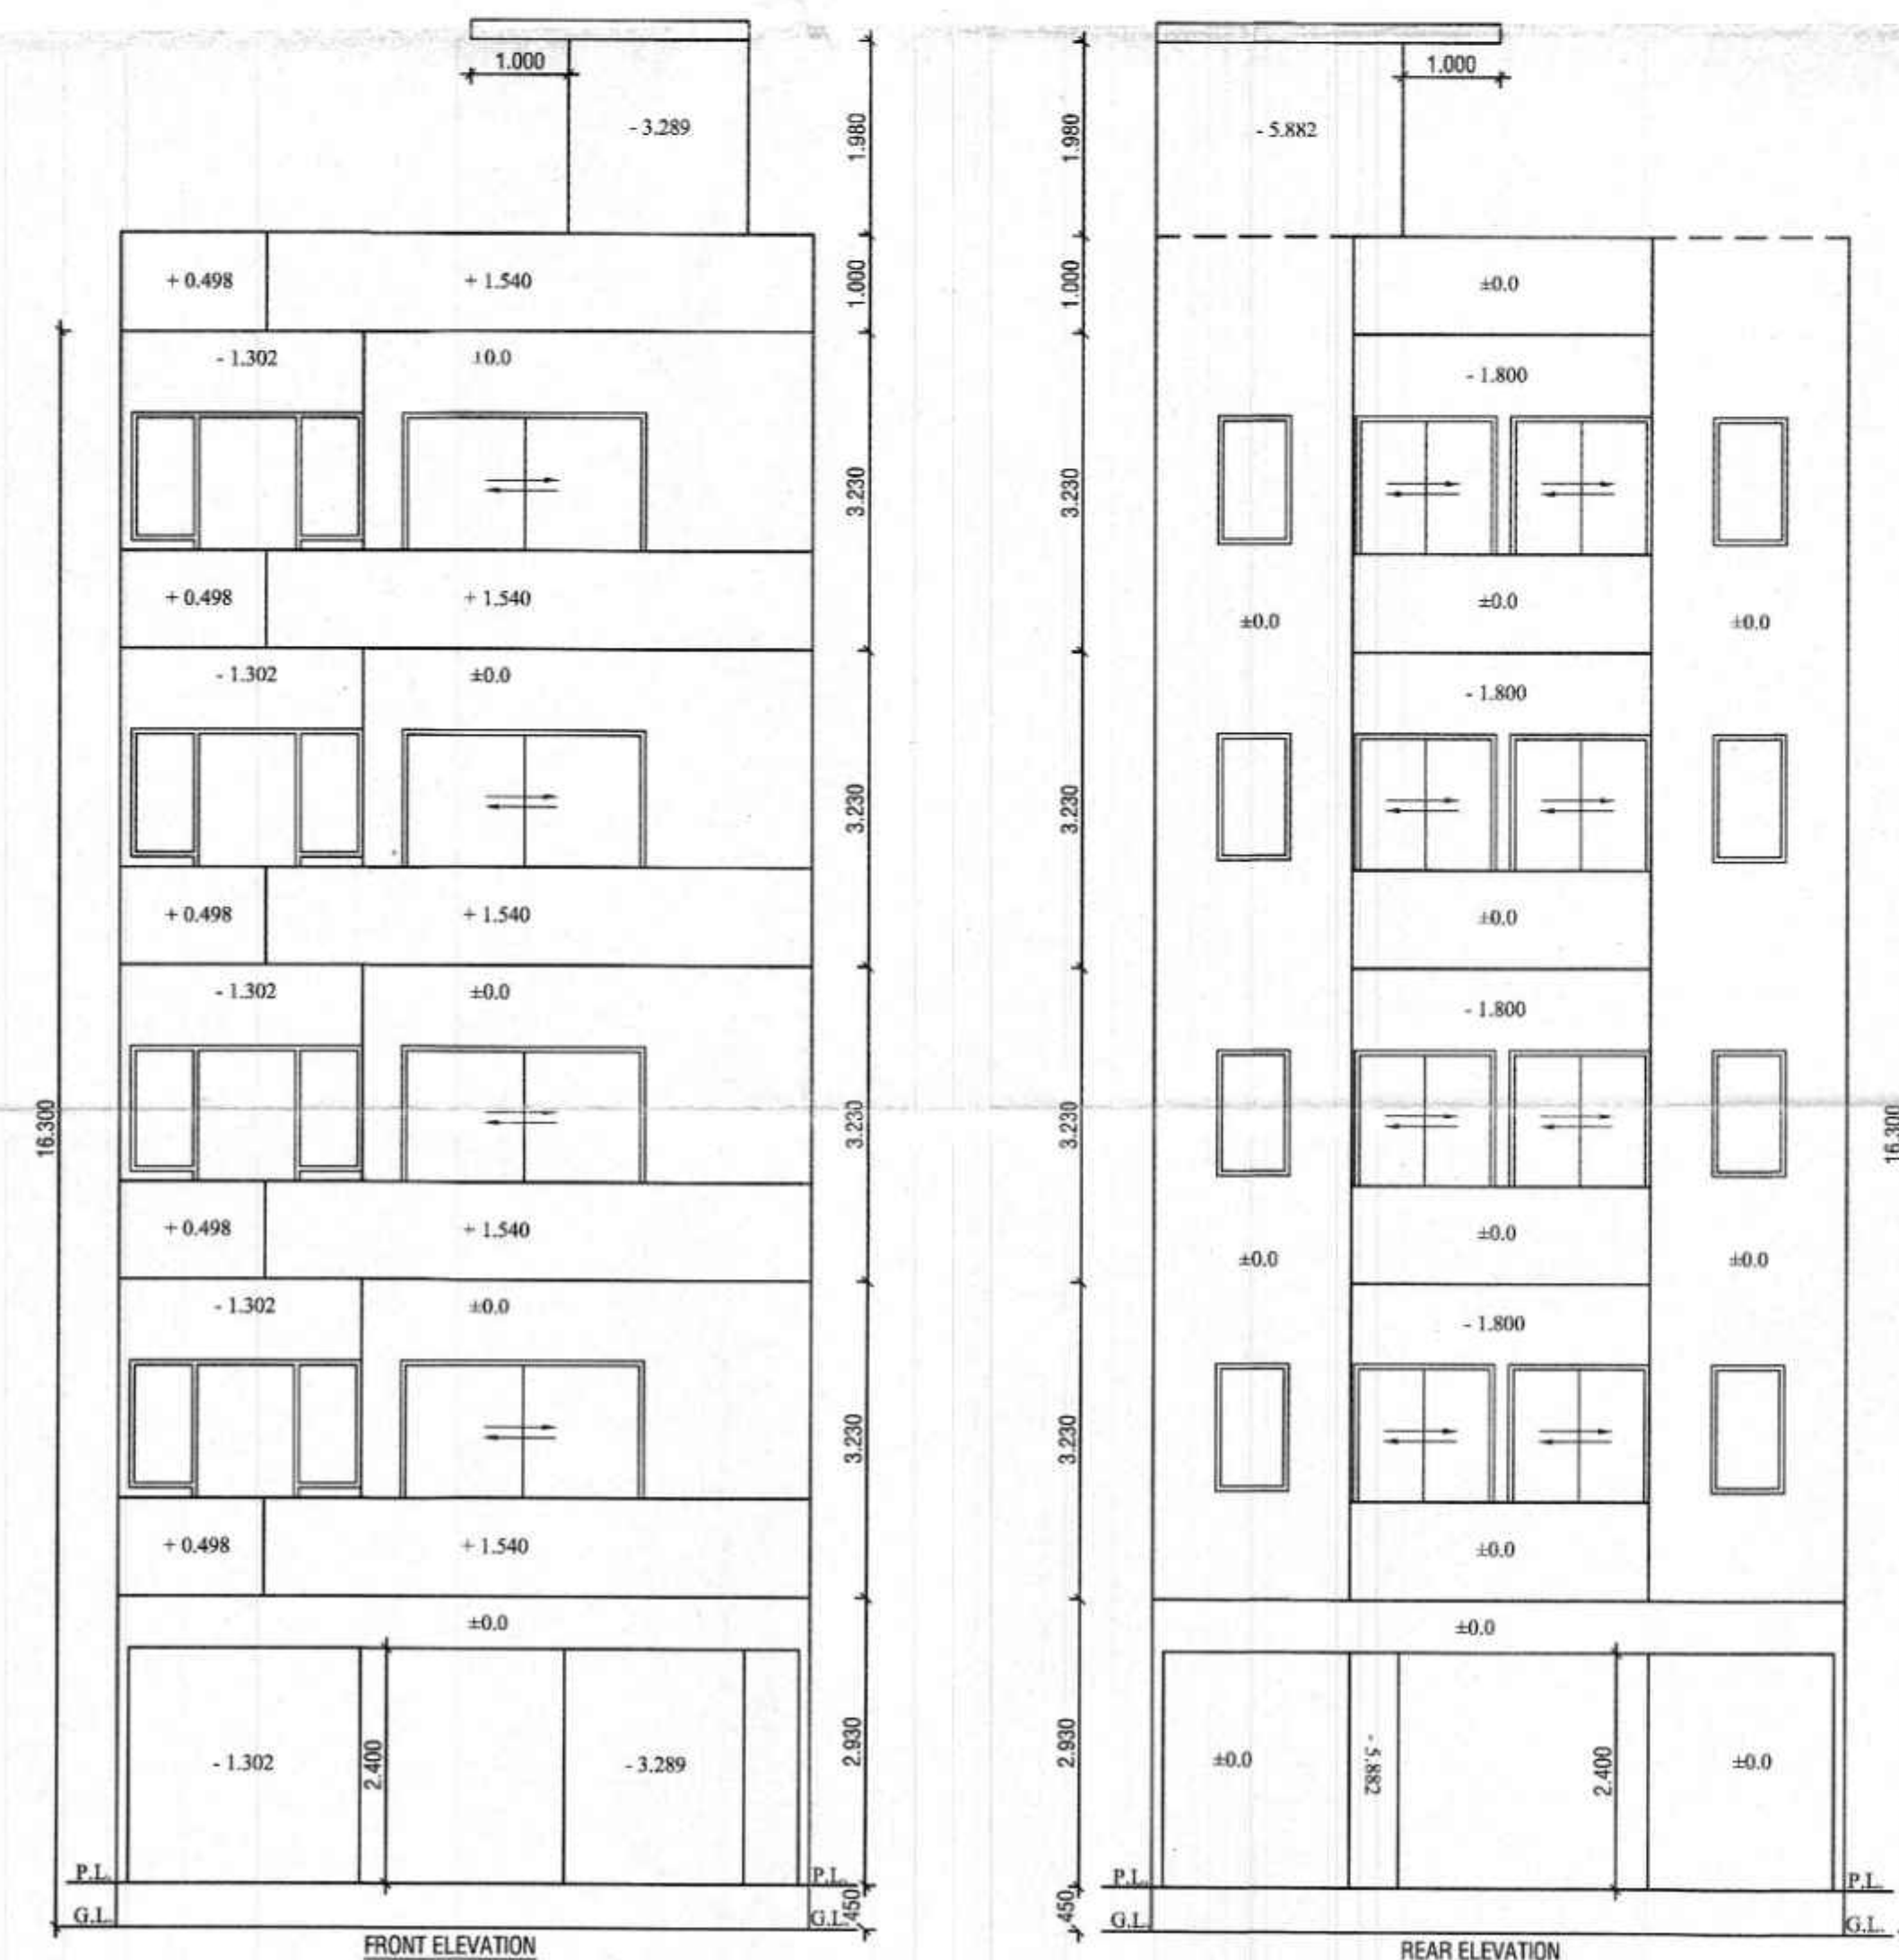

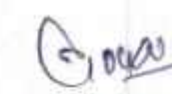
A.R. VINEMRA GOYAL
 Sanctioned Valid For Two Years
 5-2019-08-15-10-24-2021
 Off. No. 313, AKD Tower, Sec-14, Gurugram

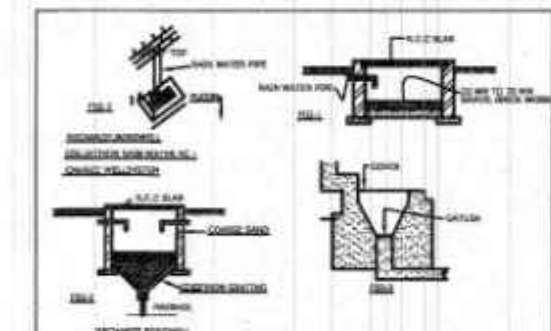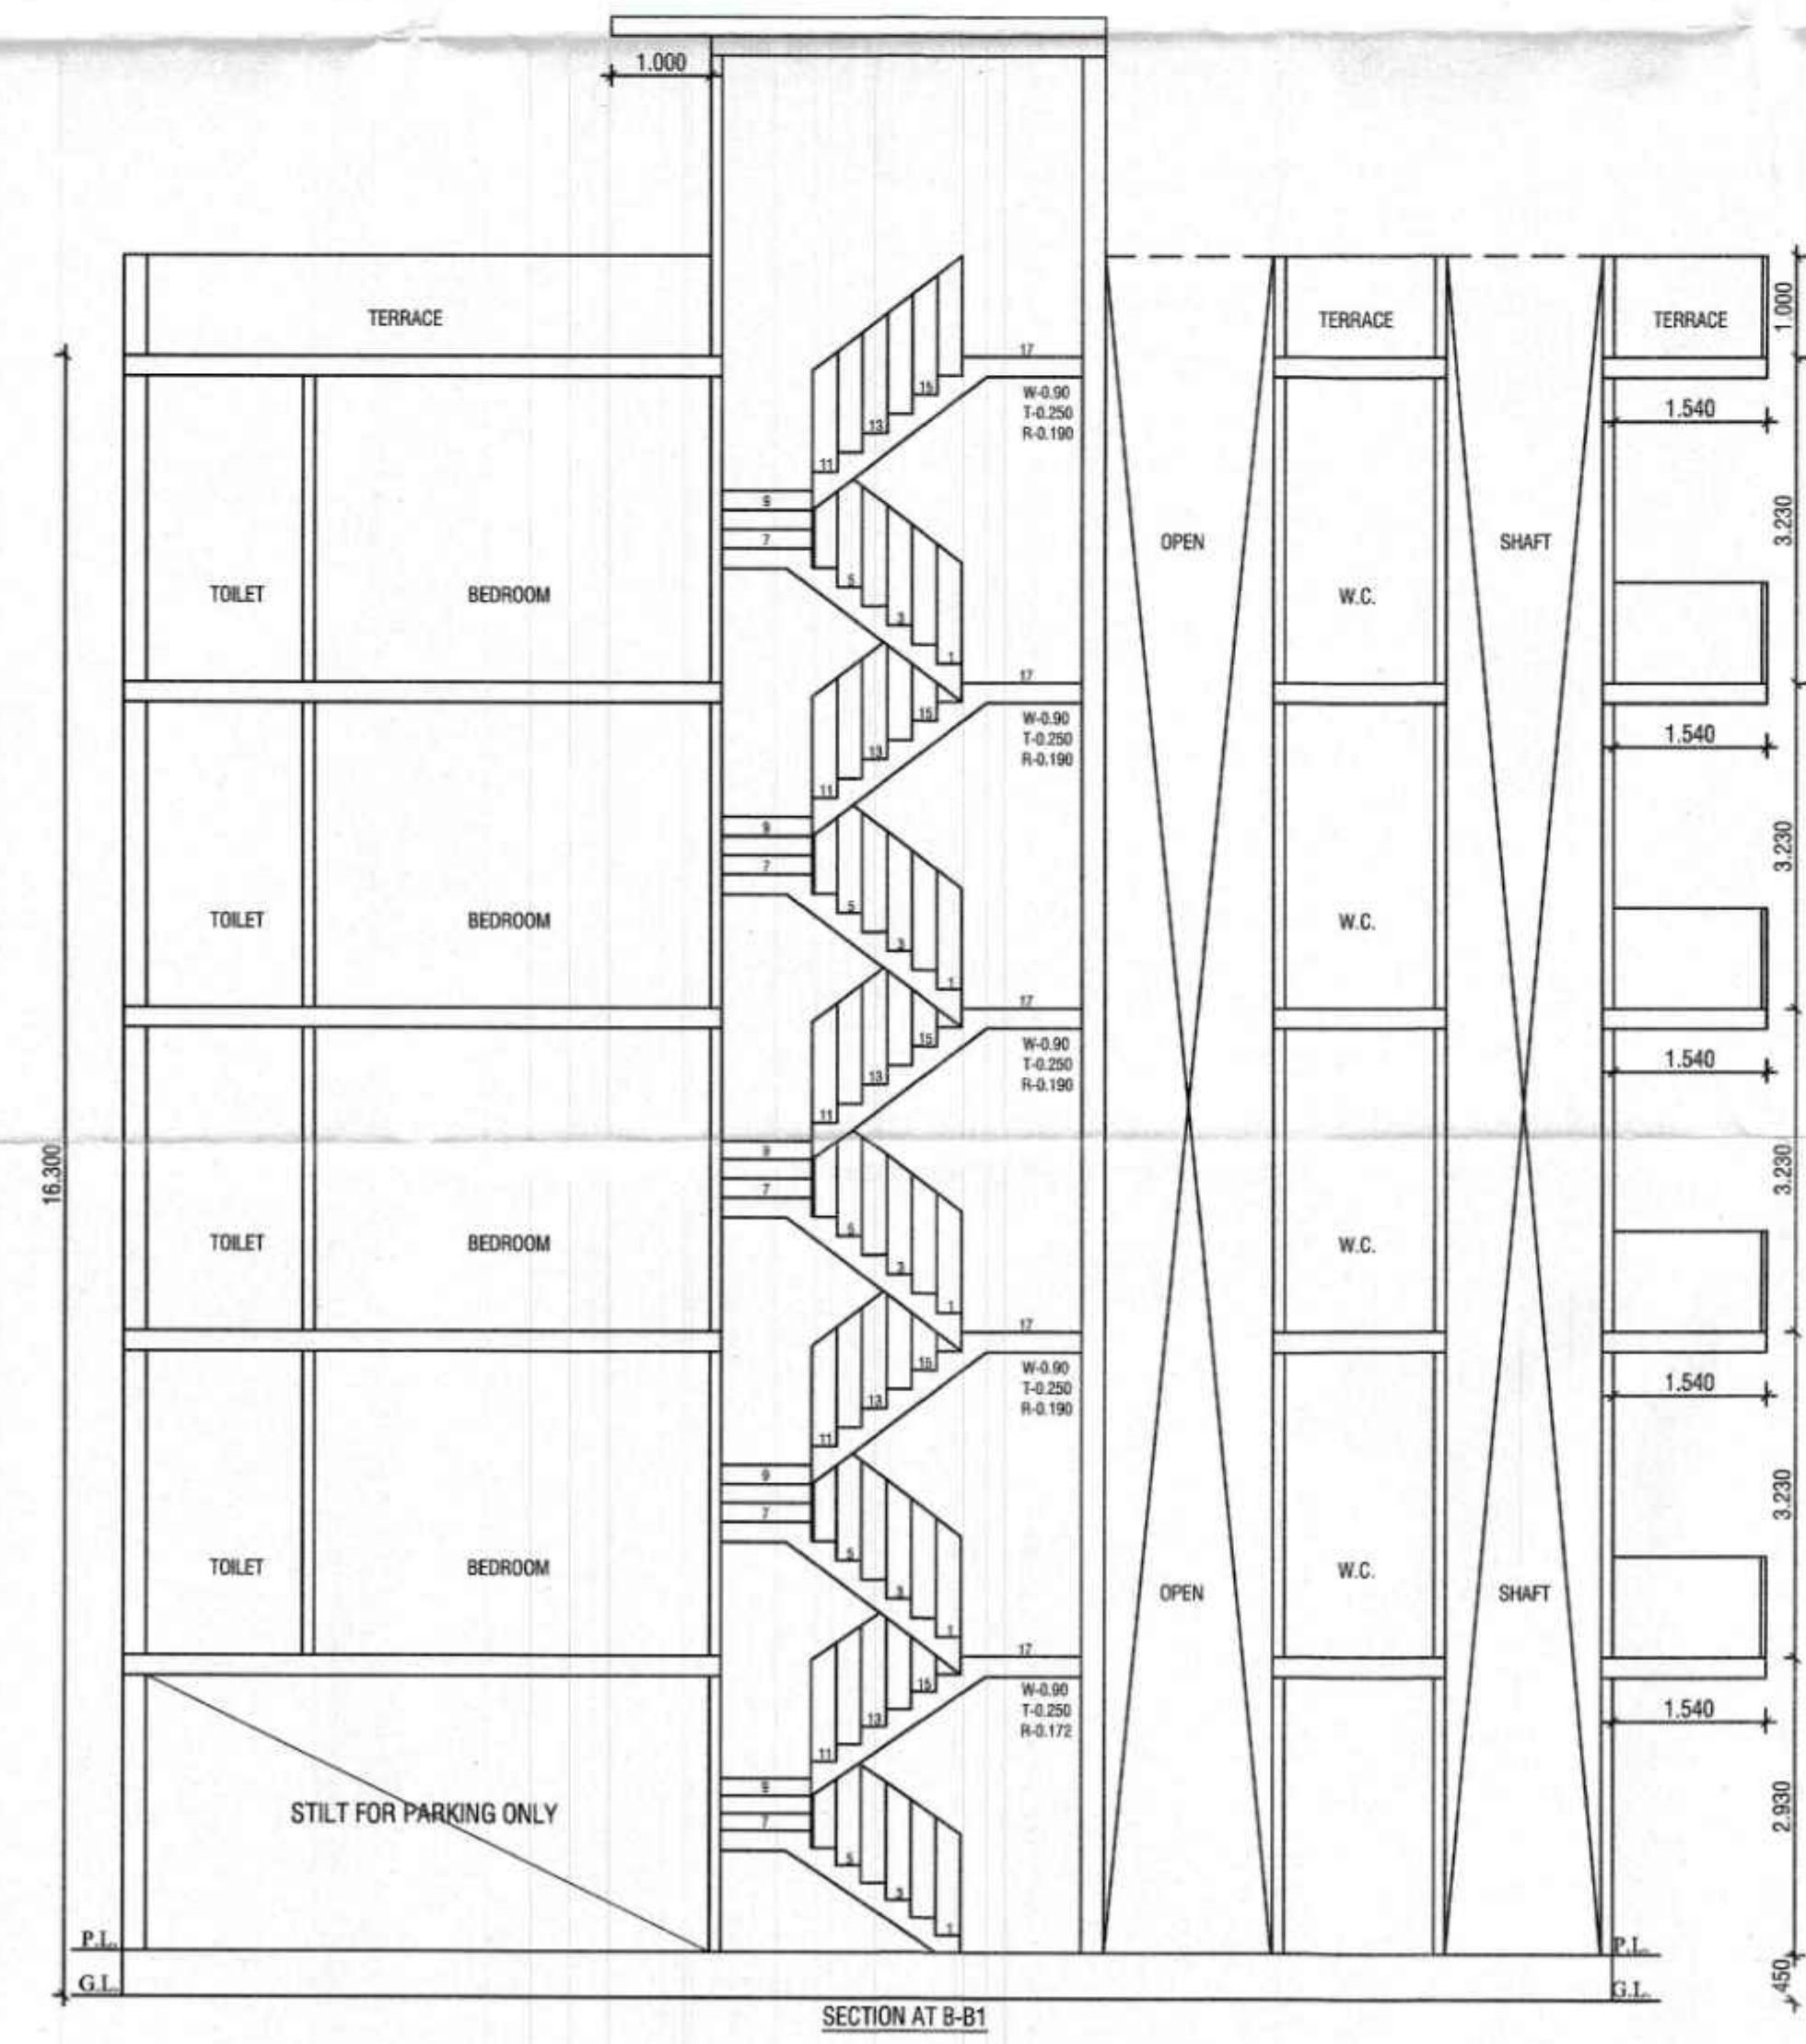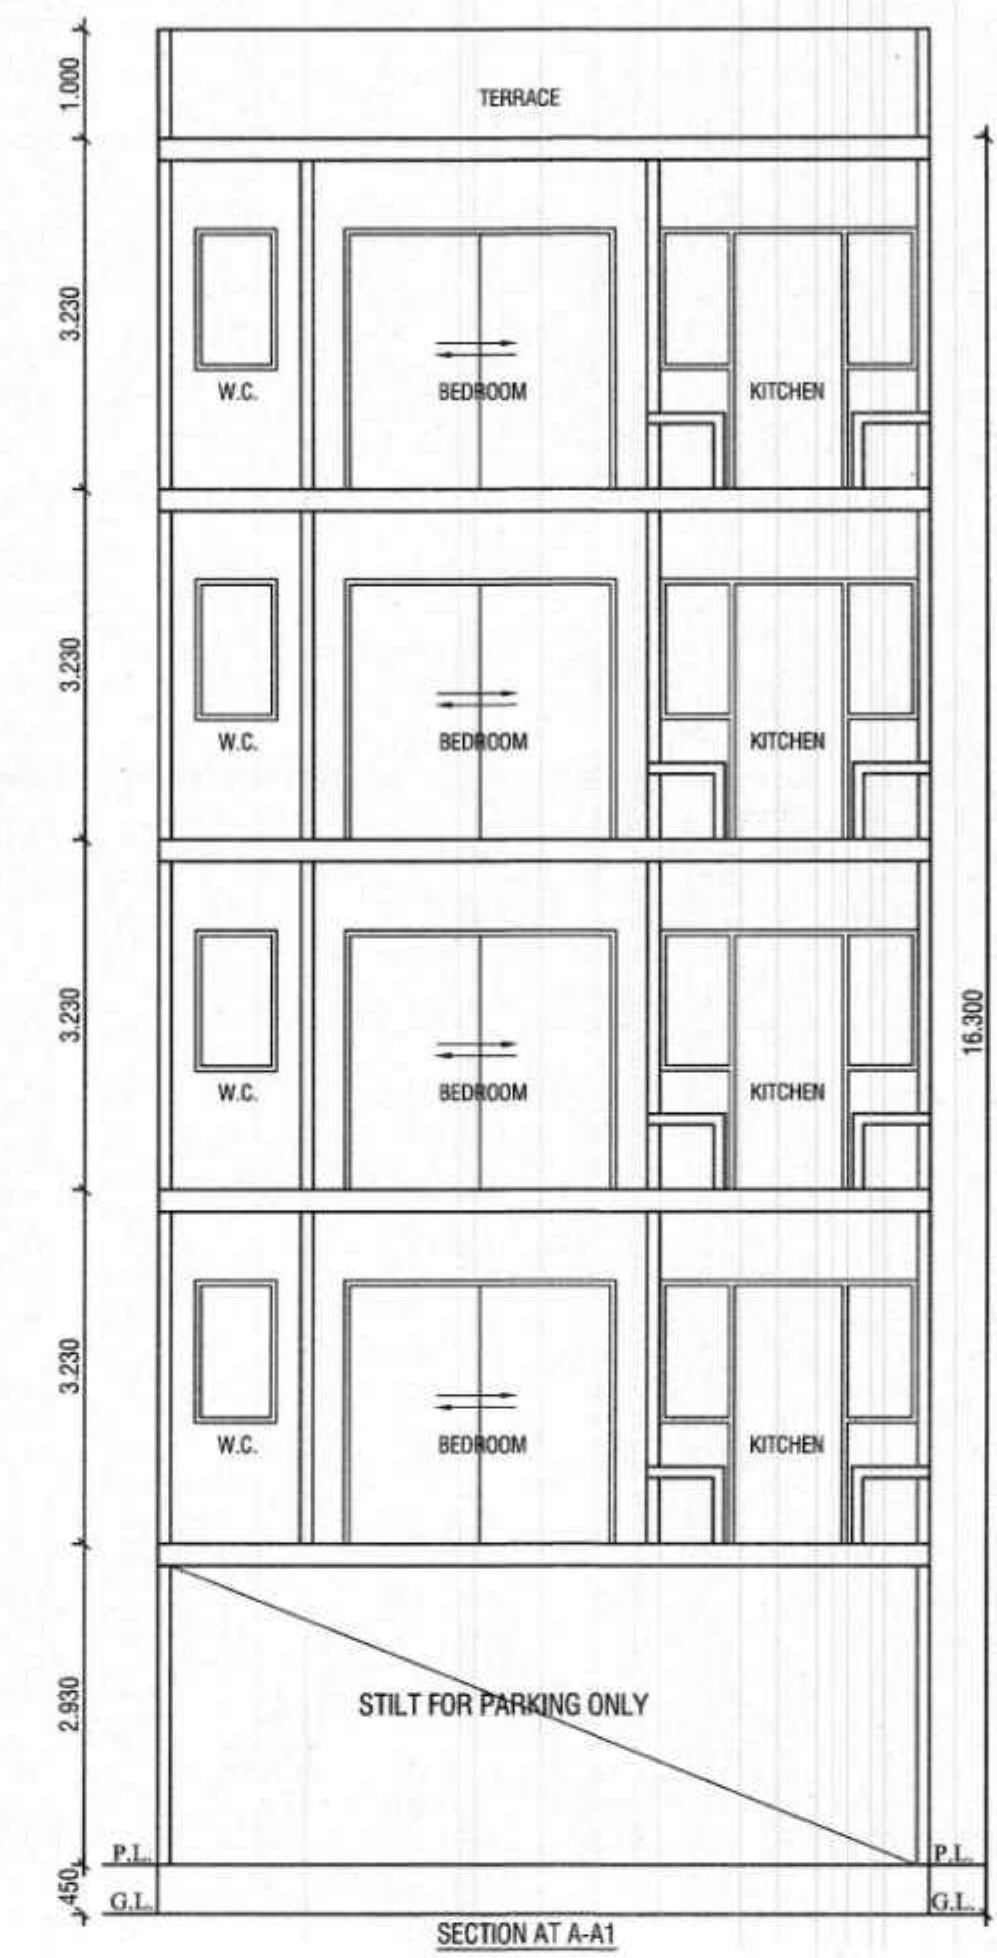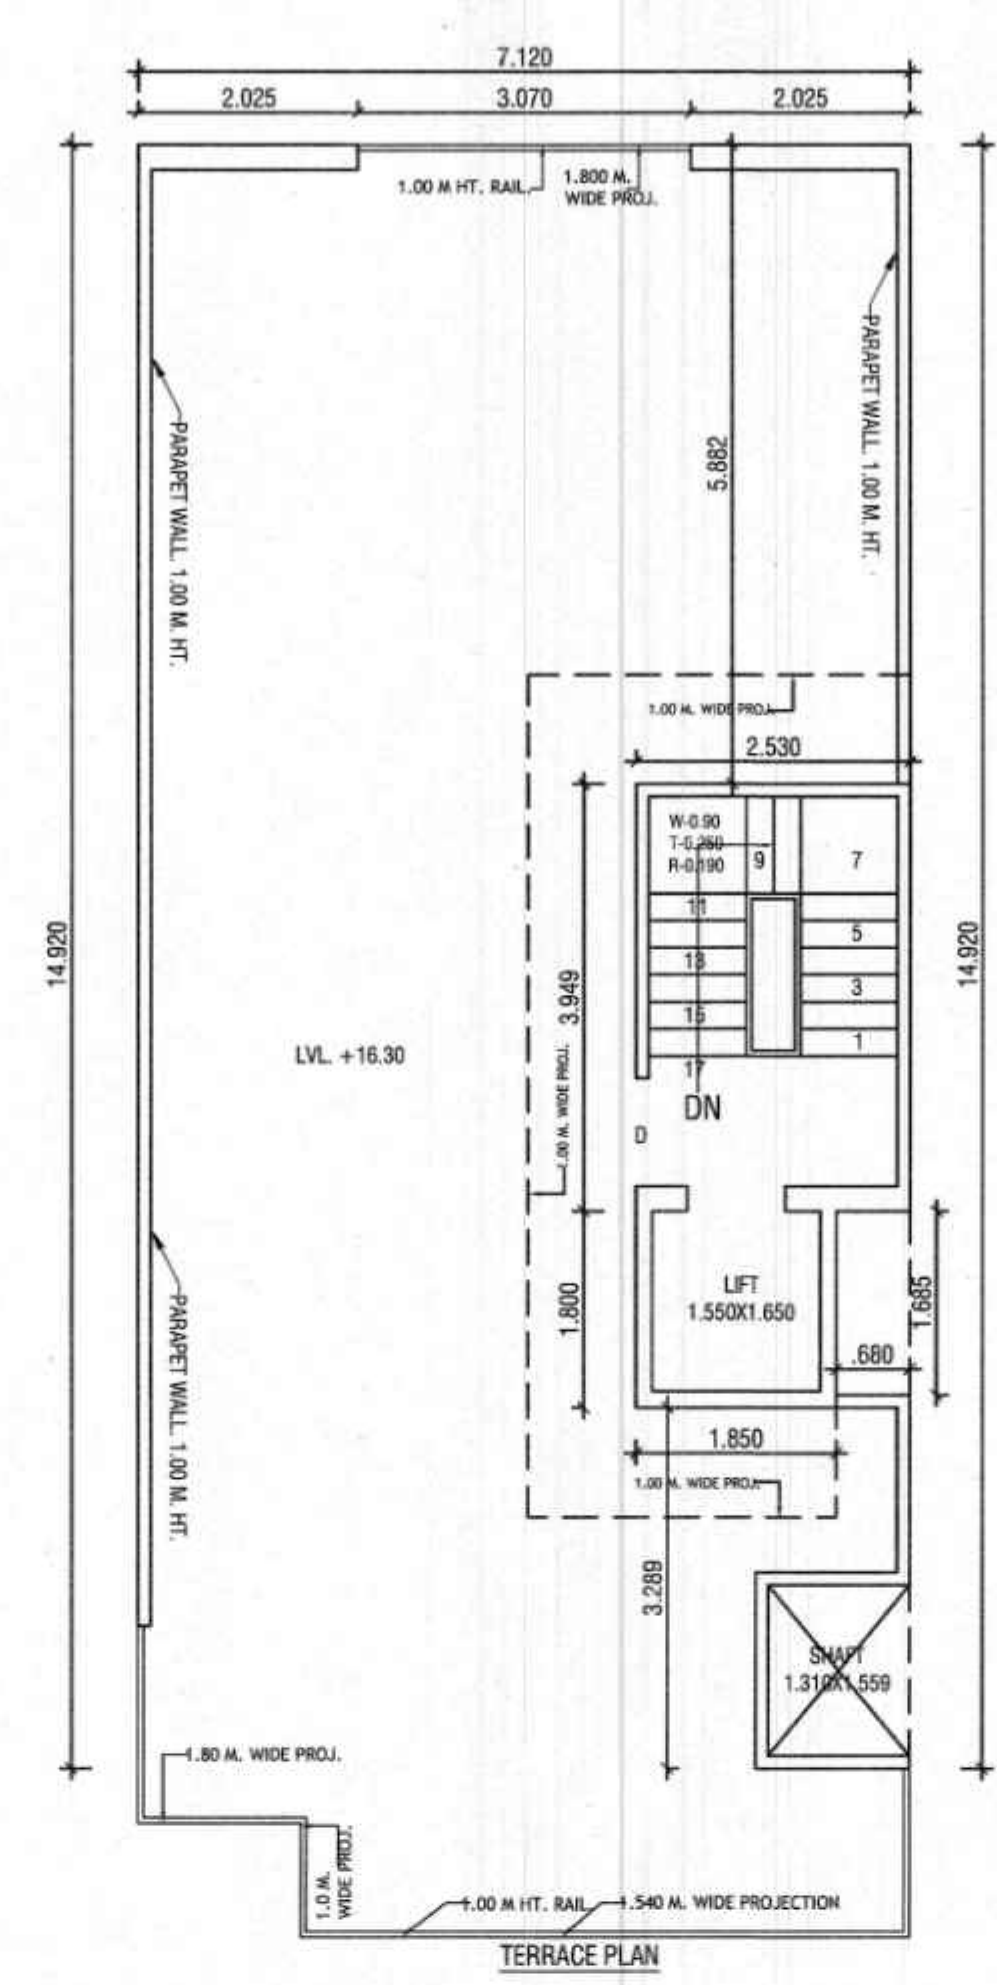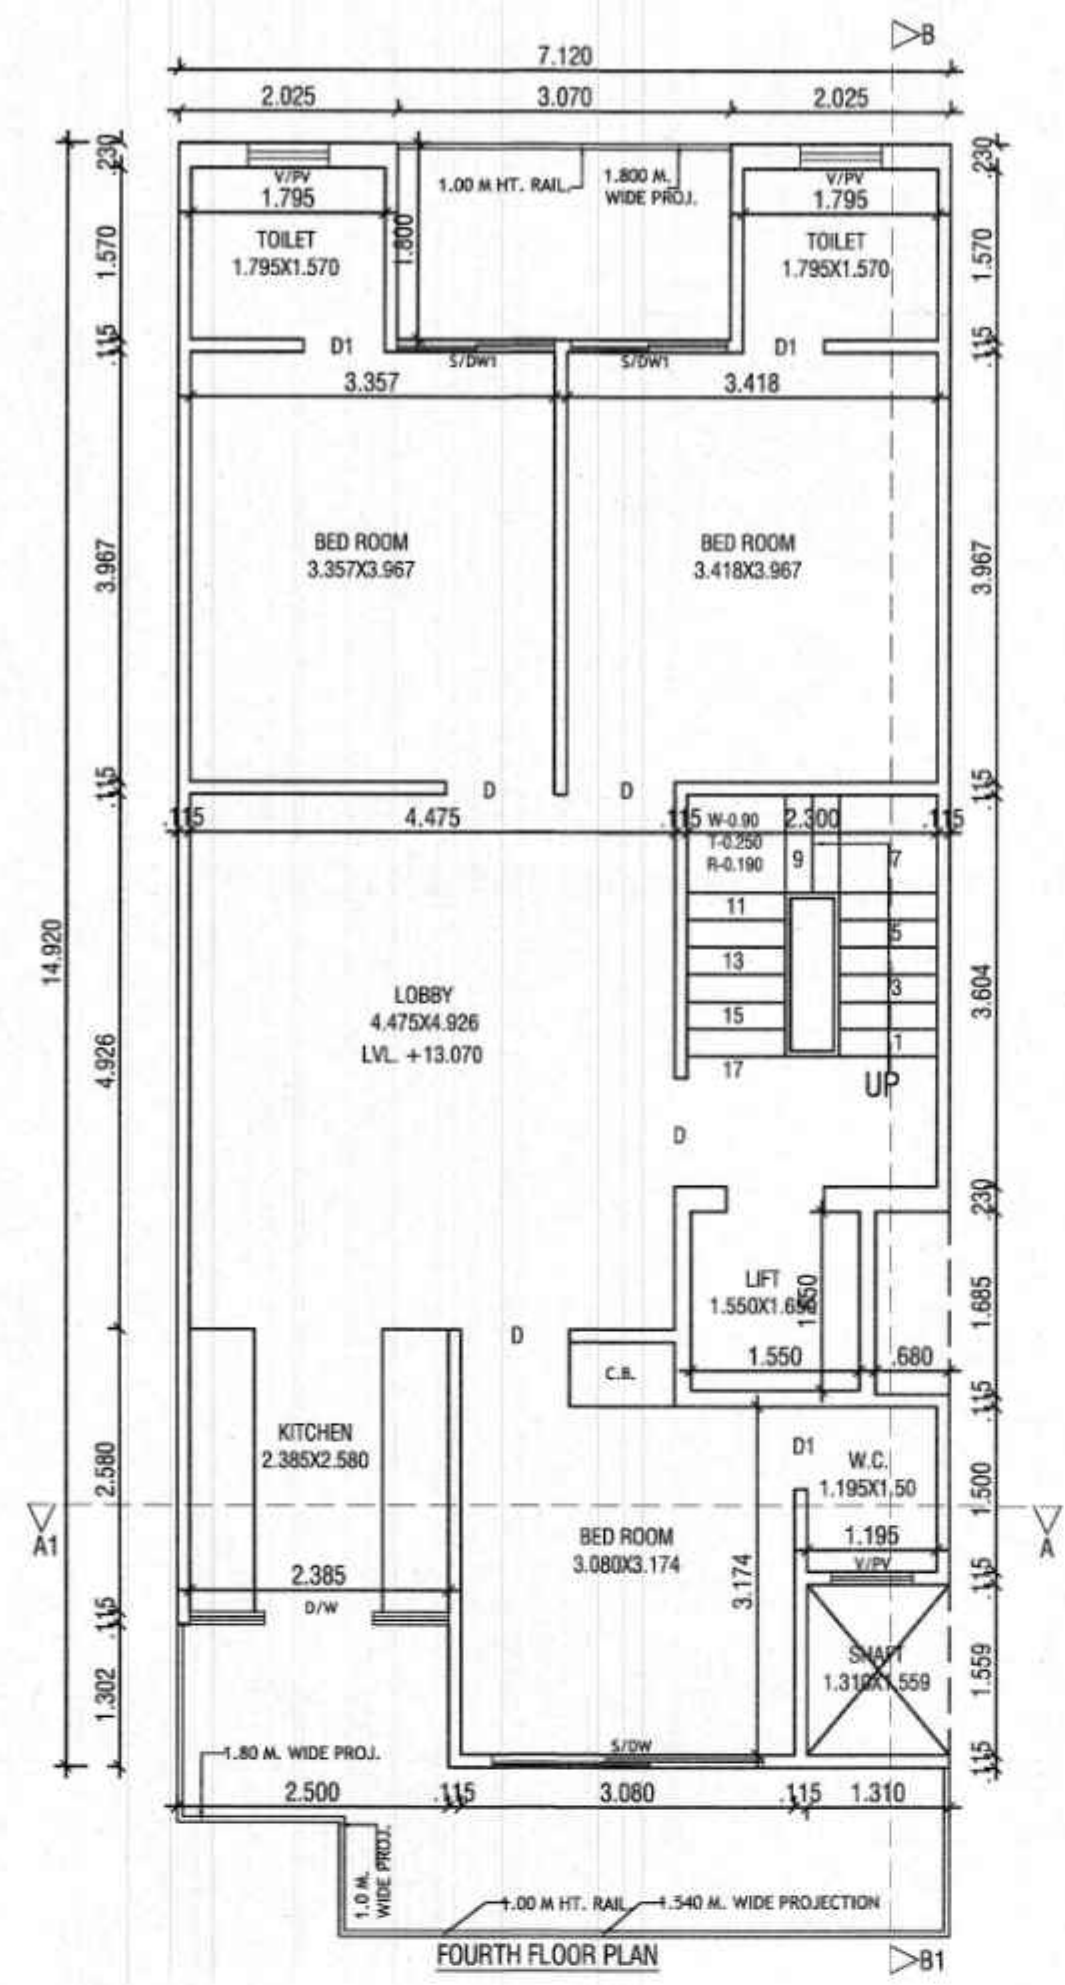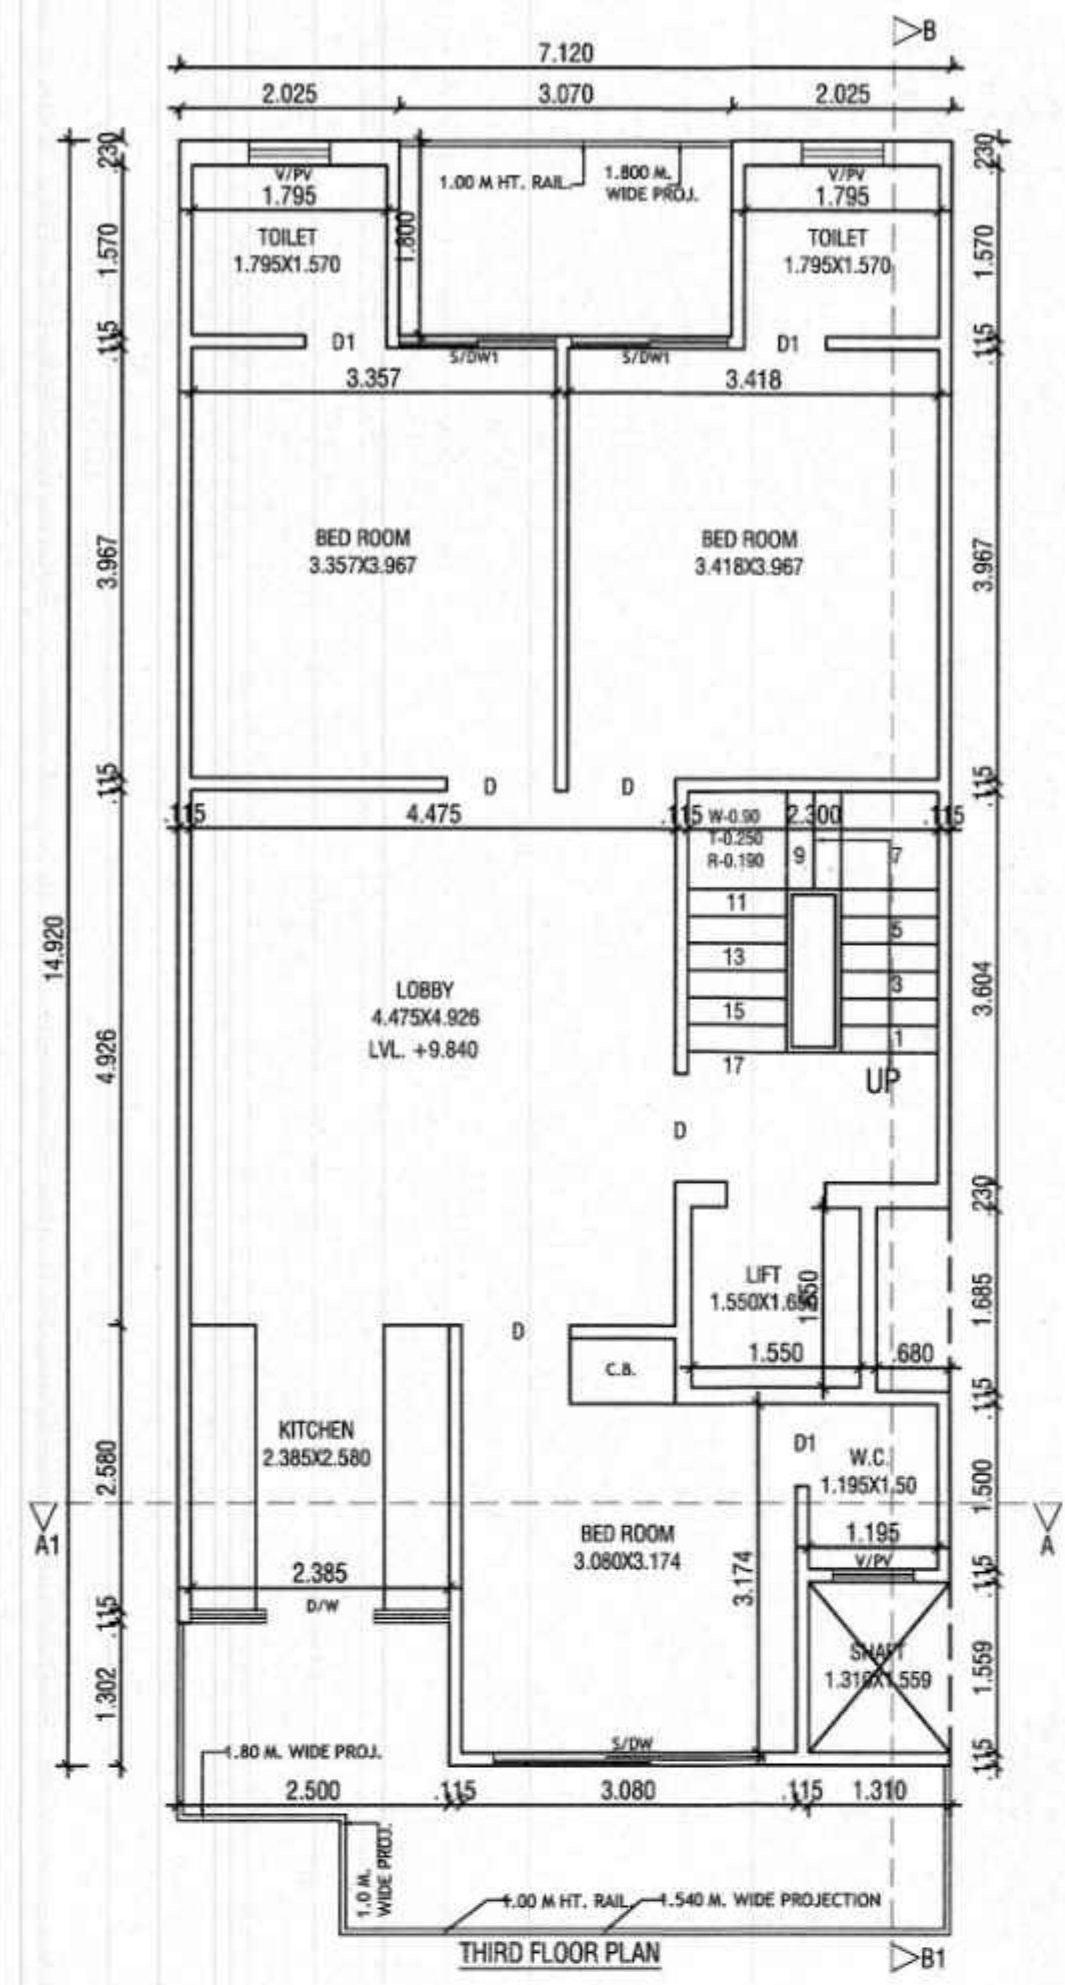

NOTE :- 1. GATE & BOUNDARY WALL AS /STD. DESIGN
 2. ALL DIMENSIONS ARE IN MM
 3. THE RESPONSIBILITY OF STRUCTURE DESIGN, THE STRUCTURE STABILITY AND THE STRUCTURE SAFETY AGAINST THE EARTHQUAKE OF THE BUILDING BLOCK SHALL BE SOLELY OF THE ENGINEER/OWNER.

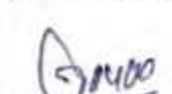PROJECT:- PROPOSED BUILDING PLAN FOR THE RESL HOUSE AT PLOT NO. 100, TYPE-F, EKAASHARA BUILDERS LLP, SEC-5, SOHNA. OWNER :- AUTHORIZED SIGNATORY MR. RAVI KASHYAP	
SCALE - 1:50	
OWNER SIGN.	ARCHITECT SIGN.  A.R. VINEMRA GOYAL CA/2019-114662 Off. No. 313, AKD Tower, Sec-14, Gurugram, Haryana