



SECTION-1

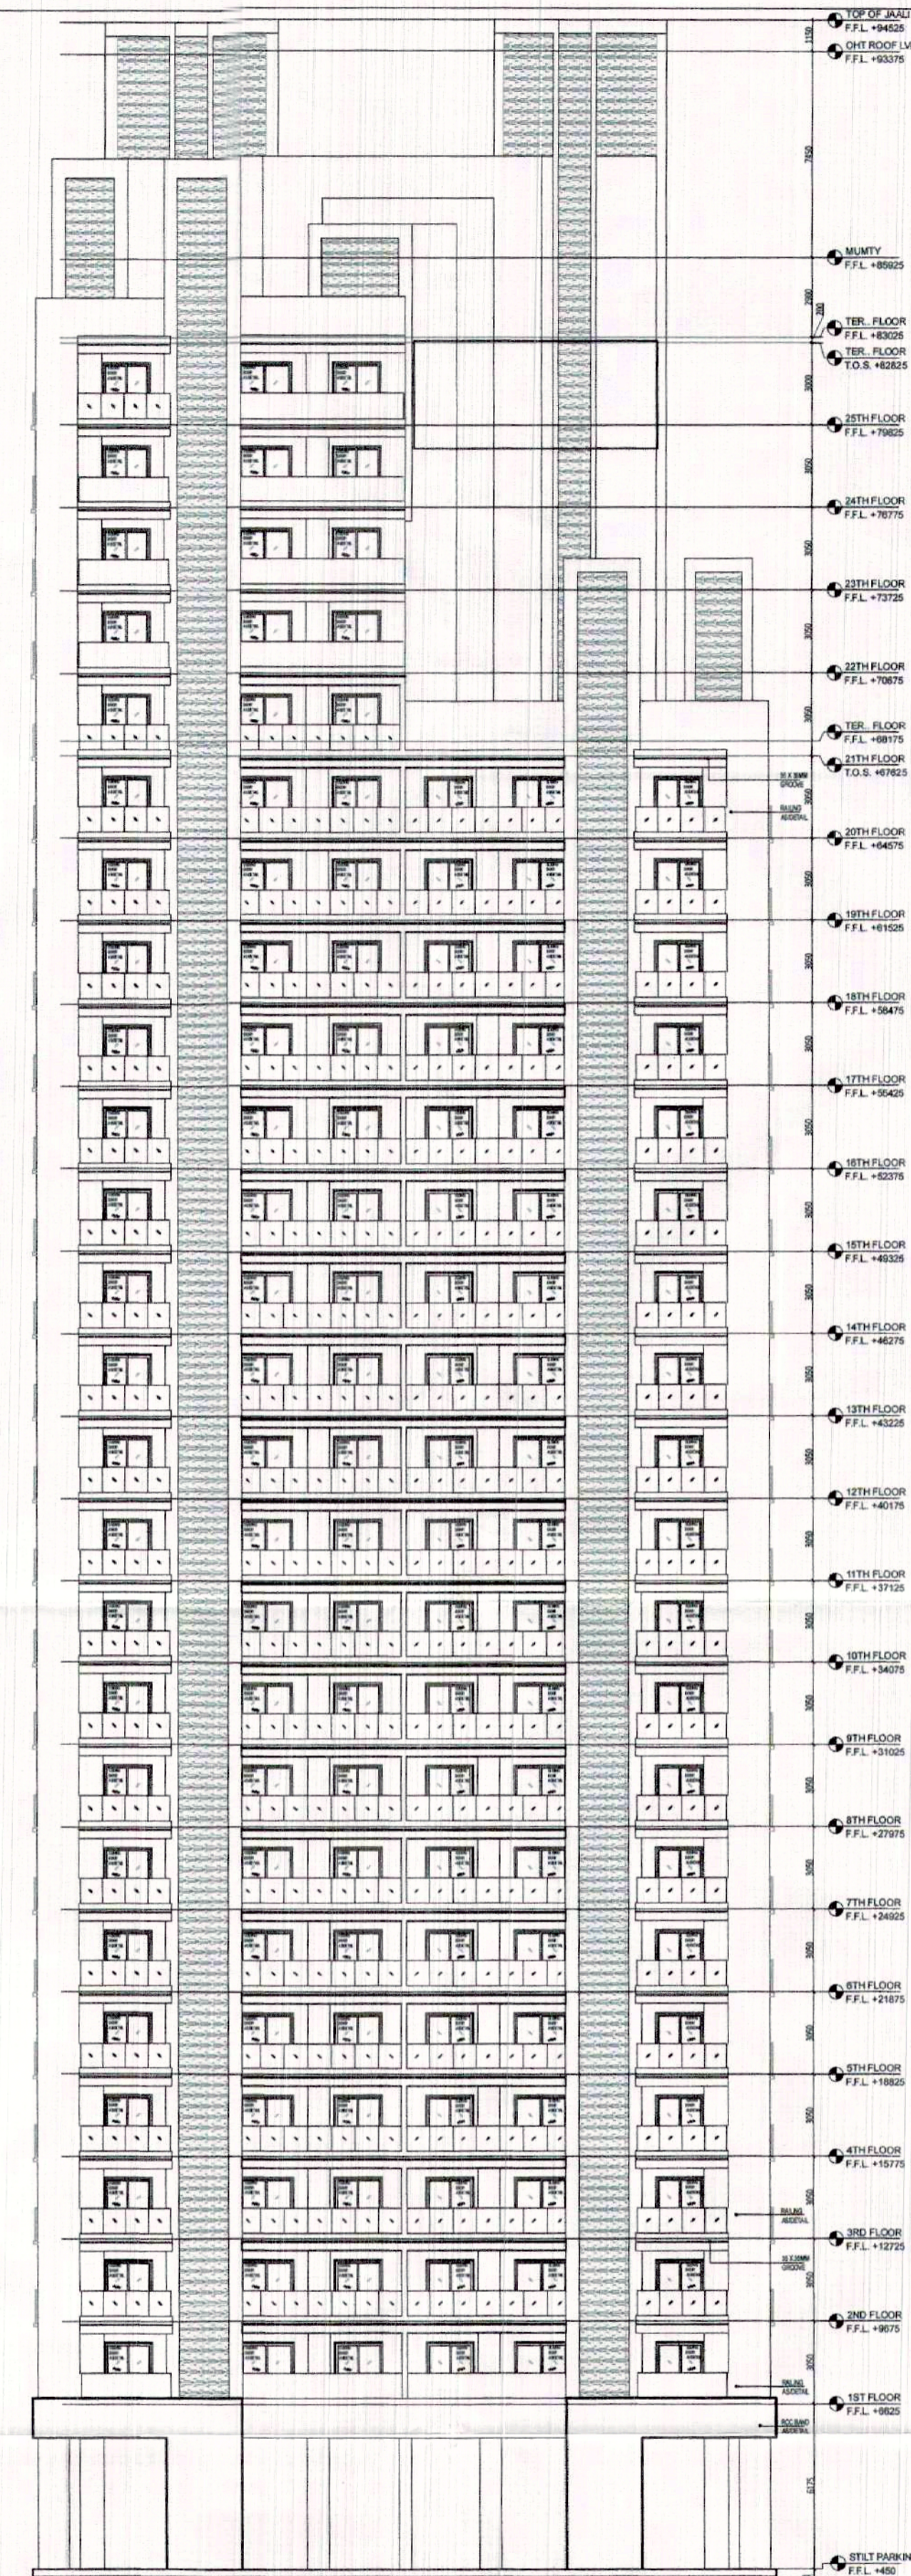

ELEVATION-C

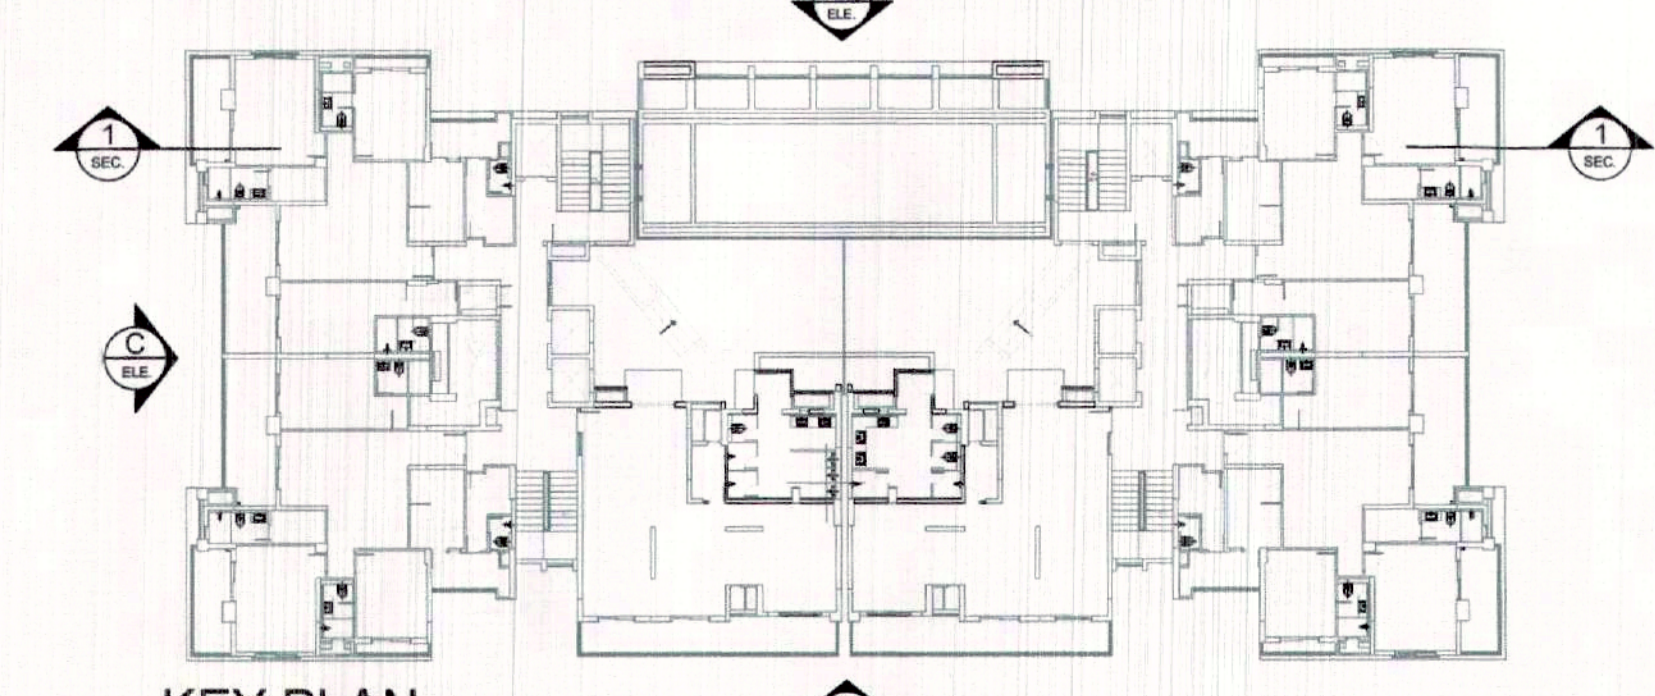

KEY PLAN

TO BE READ WITH THIS OFFICE MEMO NO.: DATED :

This is a "PROVISIONAL BUILDING PLAN" approved only for the purpose of inviting objections from the general public


Udharma S.T.P. (HQ) Member Secretary B.P.A.C.  
 S.T.P. (G) Member B.P.A.C.  
 S.T.P. (HR) Chairman B.P.A.C.

DTP(HQ) ATP(HQ)

J.D. P.A. A.P.

Ram Avtar Bassi JD(HQ) DIT (T) MEMBER BPAC

KEY PLAN:

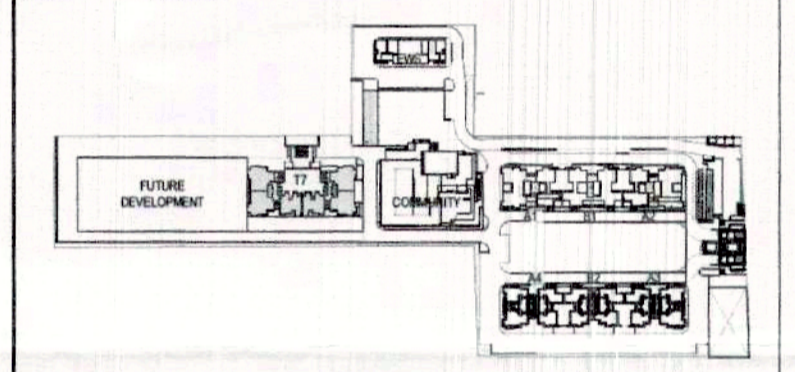

**JOB TITLE:**  
 Revised building plan submission of group housing area measuring 10.25 acres (license No. 16 of 2014 dated 10.06.2014) in sec-2, Sohna being developed by ASHIANA DWELLINGS PVT. LTD. (PSL INFRA TECH PVT. LTD.)

AS SANCTIONED UNDER MEMO NO. ZP1062/AD(RA) /2020 / 19014, DATED 28-10-2020

**EXECUTIVE ARCHITECTS:**

**DESIGN FORUM INTERNATIONAL**  
 K-47 KAILASH COLONY, NEW DELHI- 110048  
 PHONE: 011-46558600, FAX 46558601

**CLIENT:**  
 ASHIANA DWELLINGS PVT. LTD.

**DRAWING TITLE:**  
 TOWER- T7 (G+25)  
 ELEVATION-C & SECTION-1

**OWNER'S SIGN:**




**ARCHITECT'S SIGN:** Prateek M Vangikar  
 CA/2005/37225

**SCALE:**  
 AS MARKED

**NORTH:**

**DATE:**

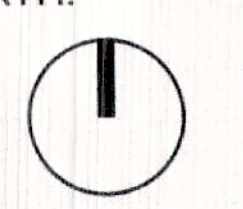

**DRAWING NO. :-** 15