

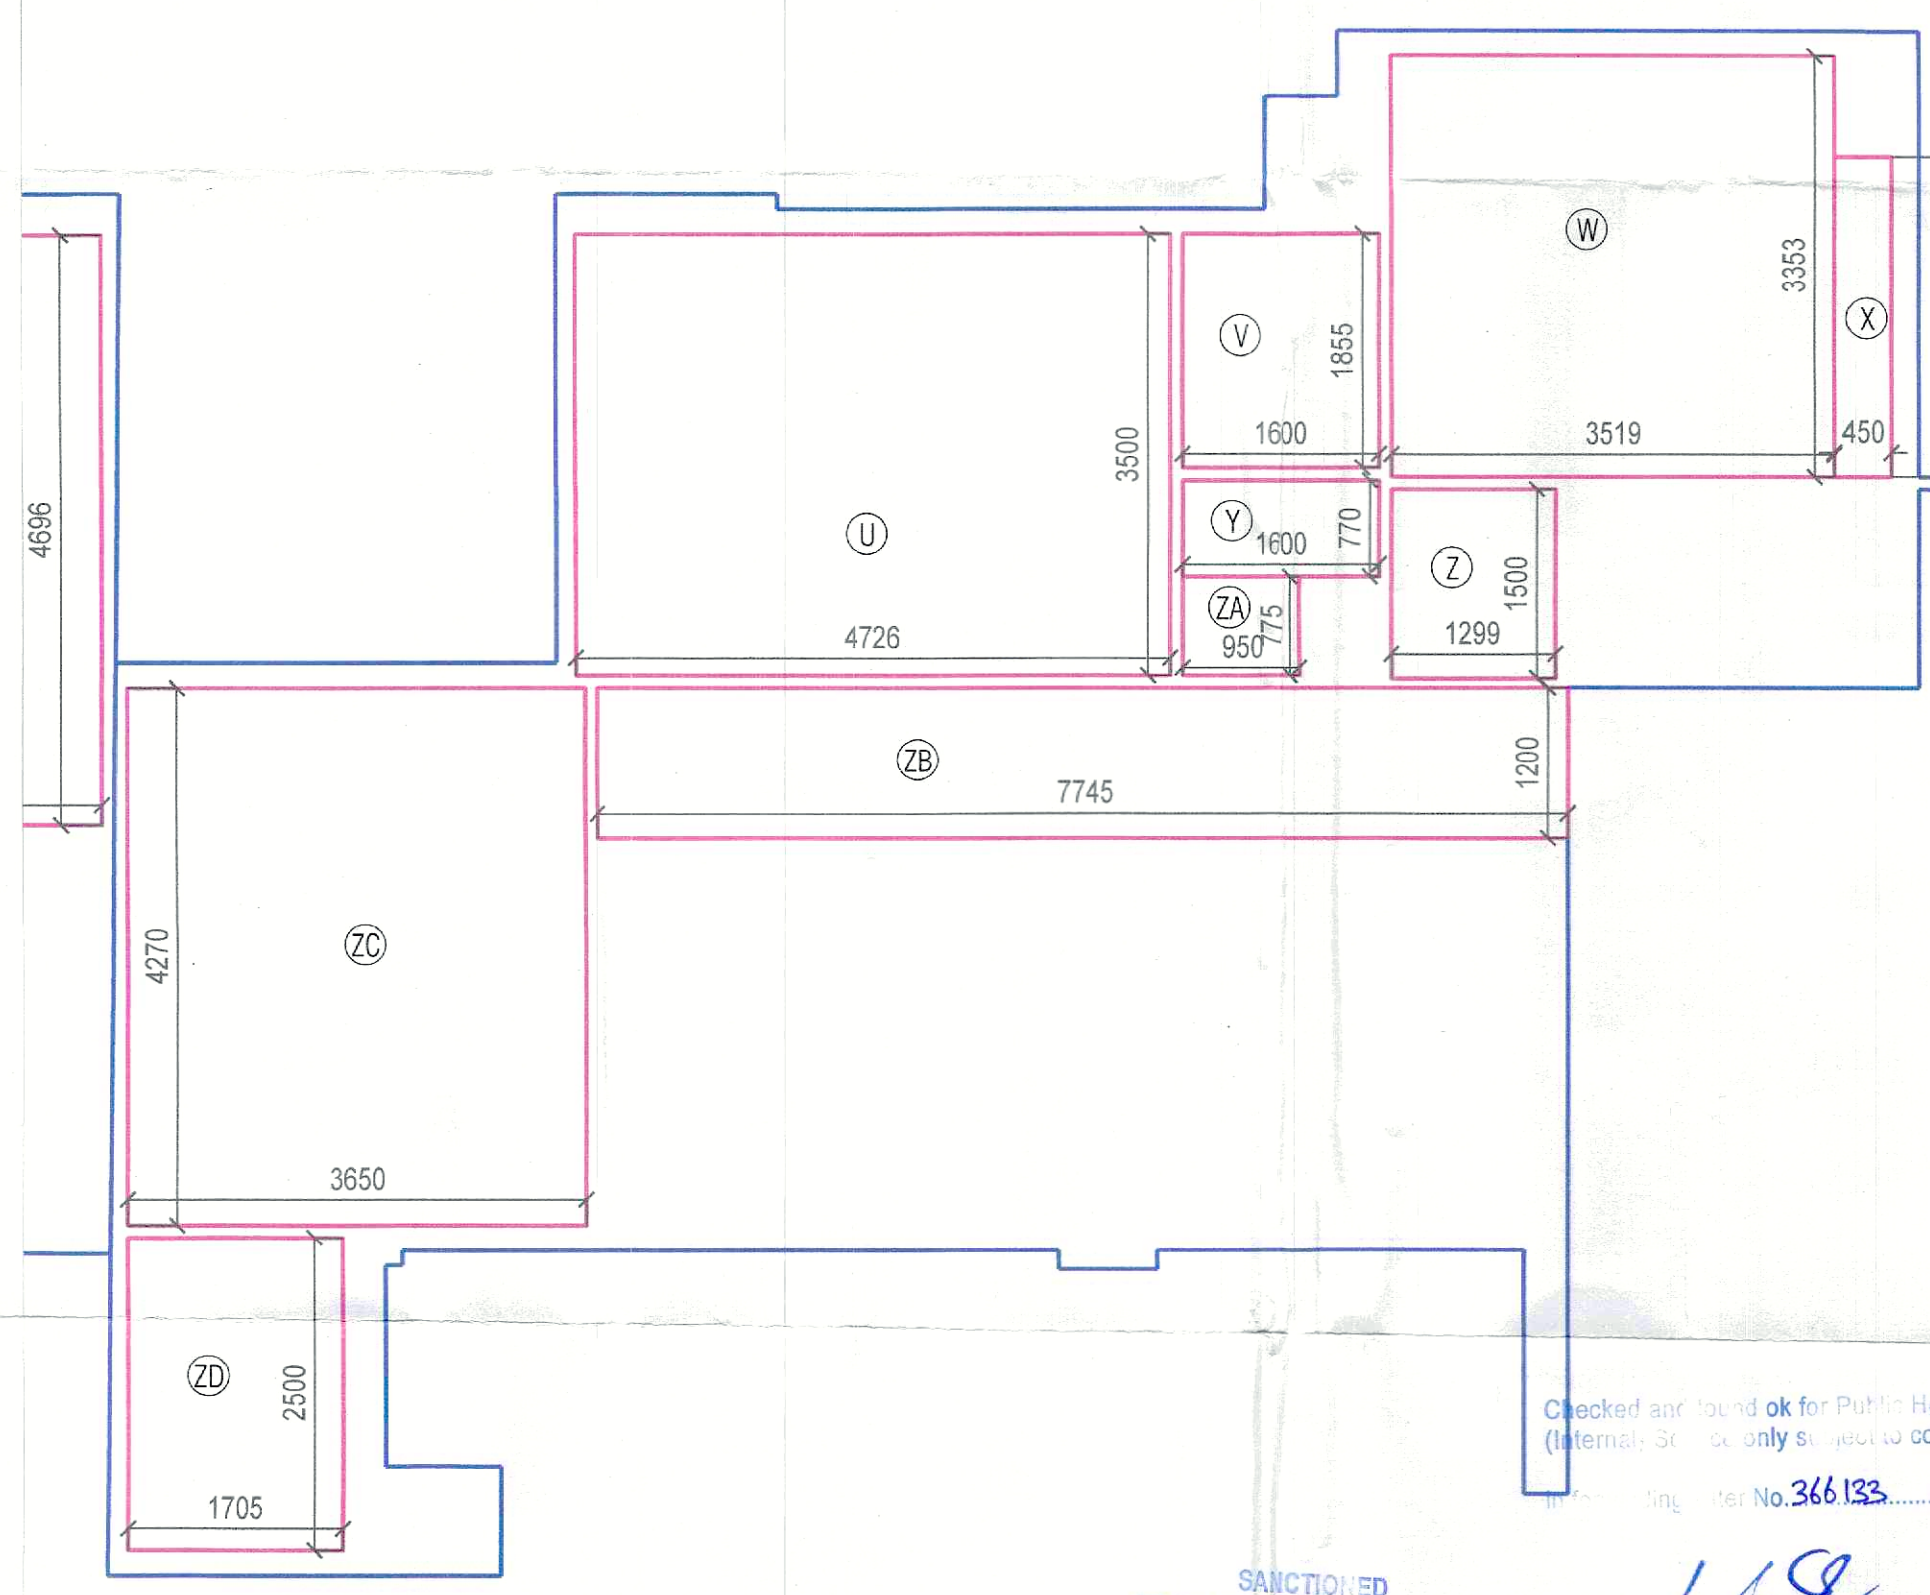
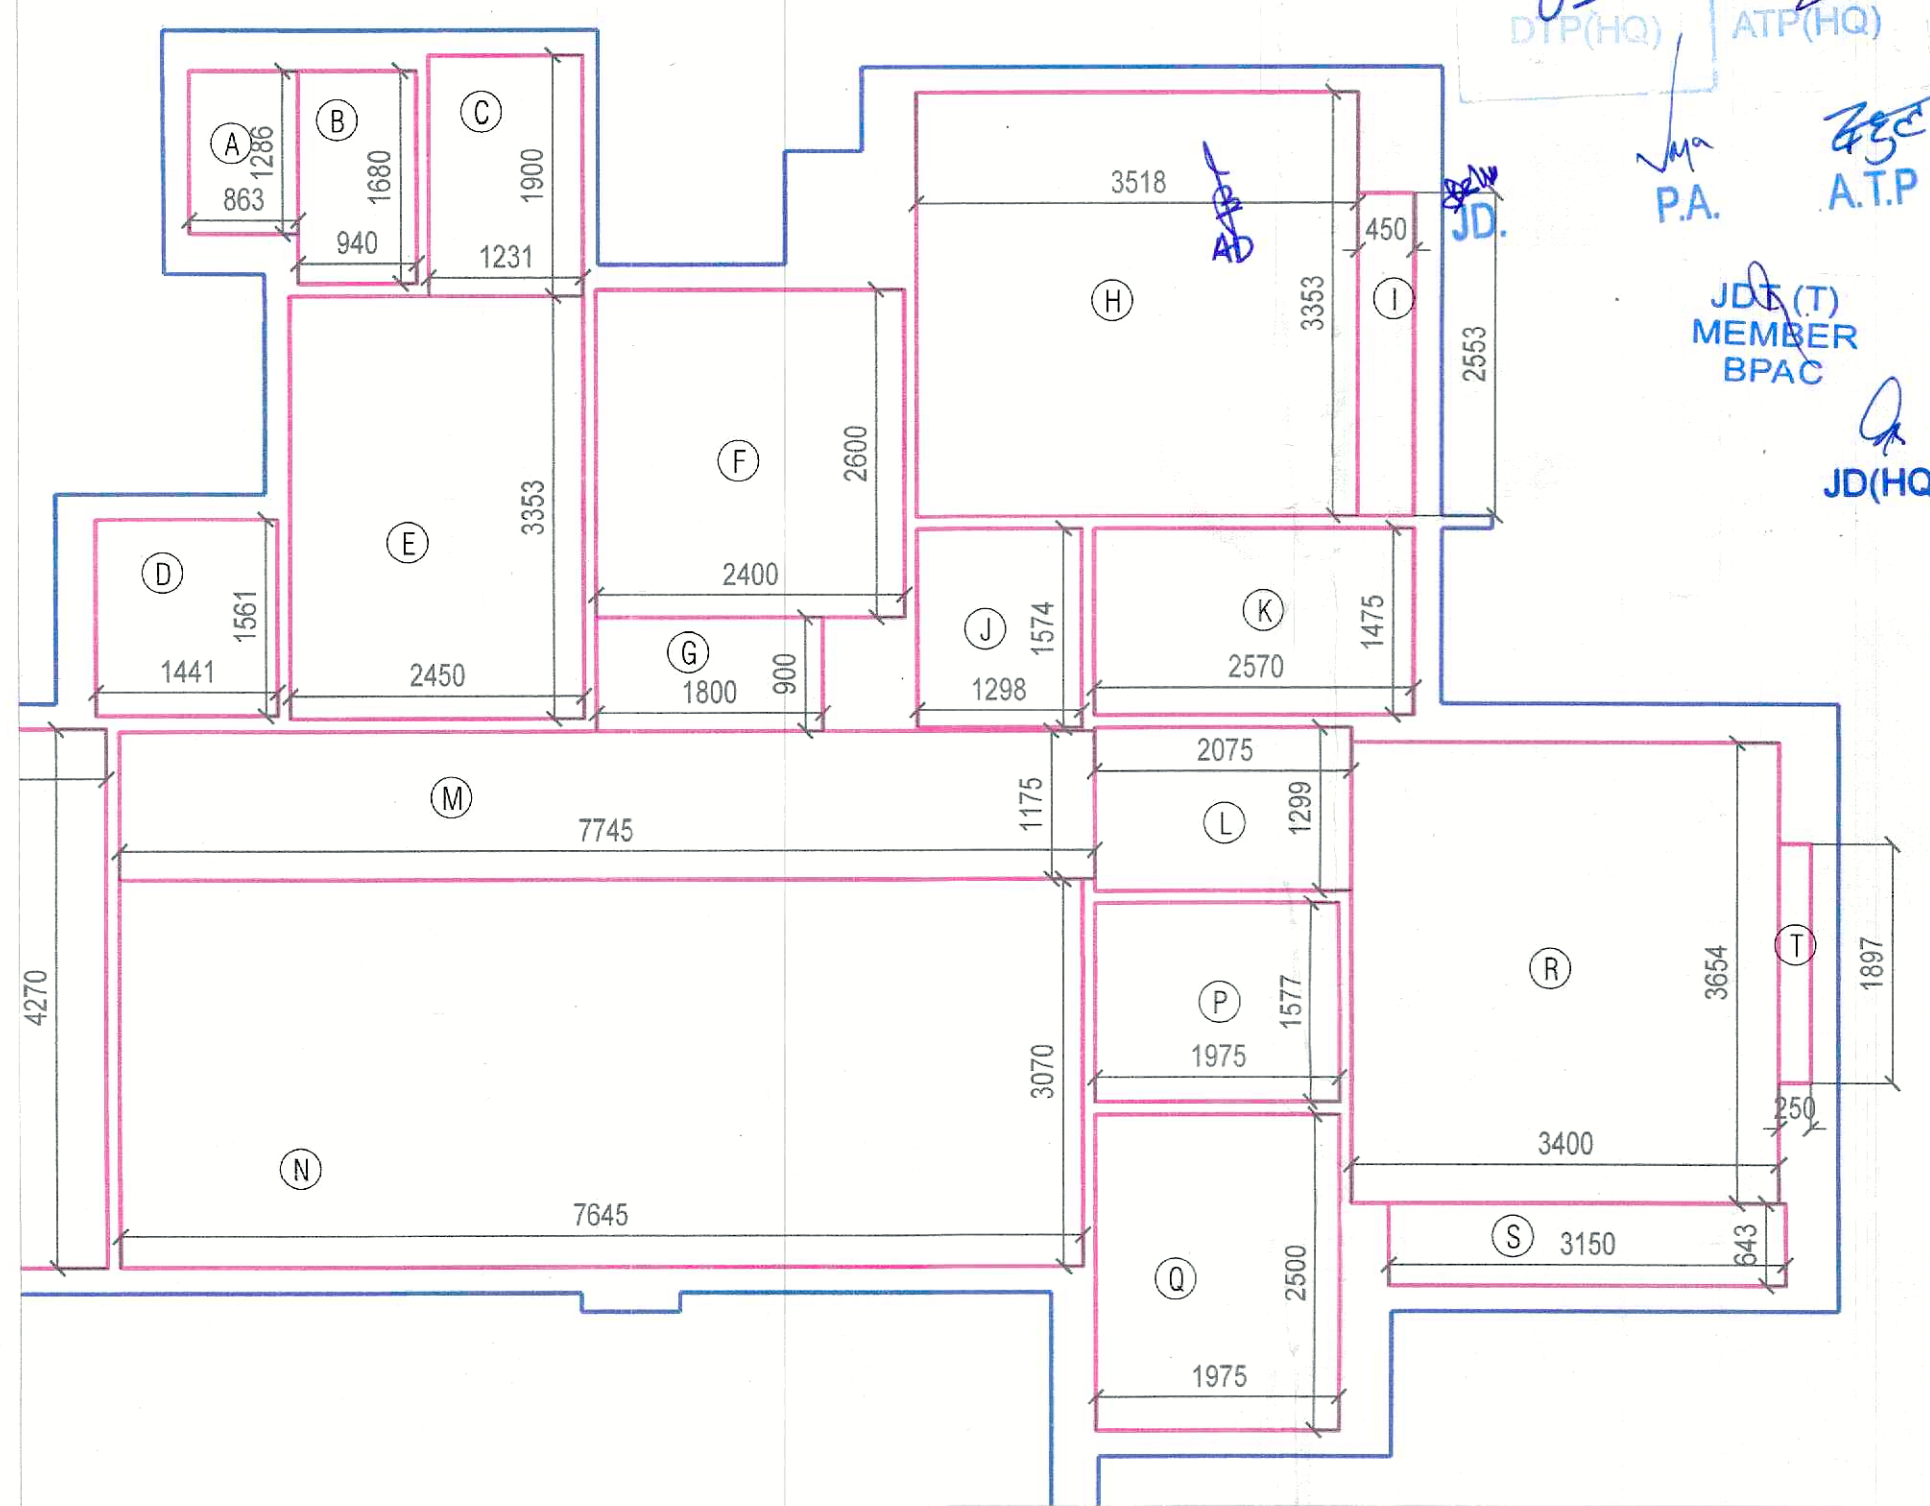
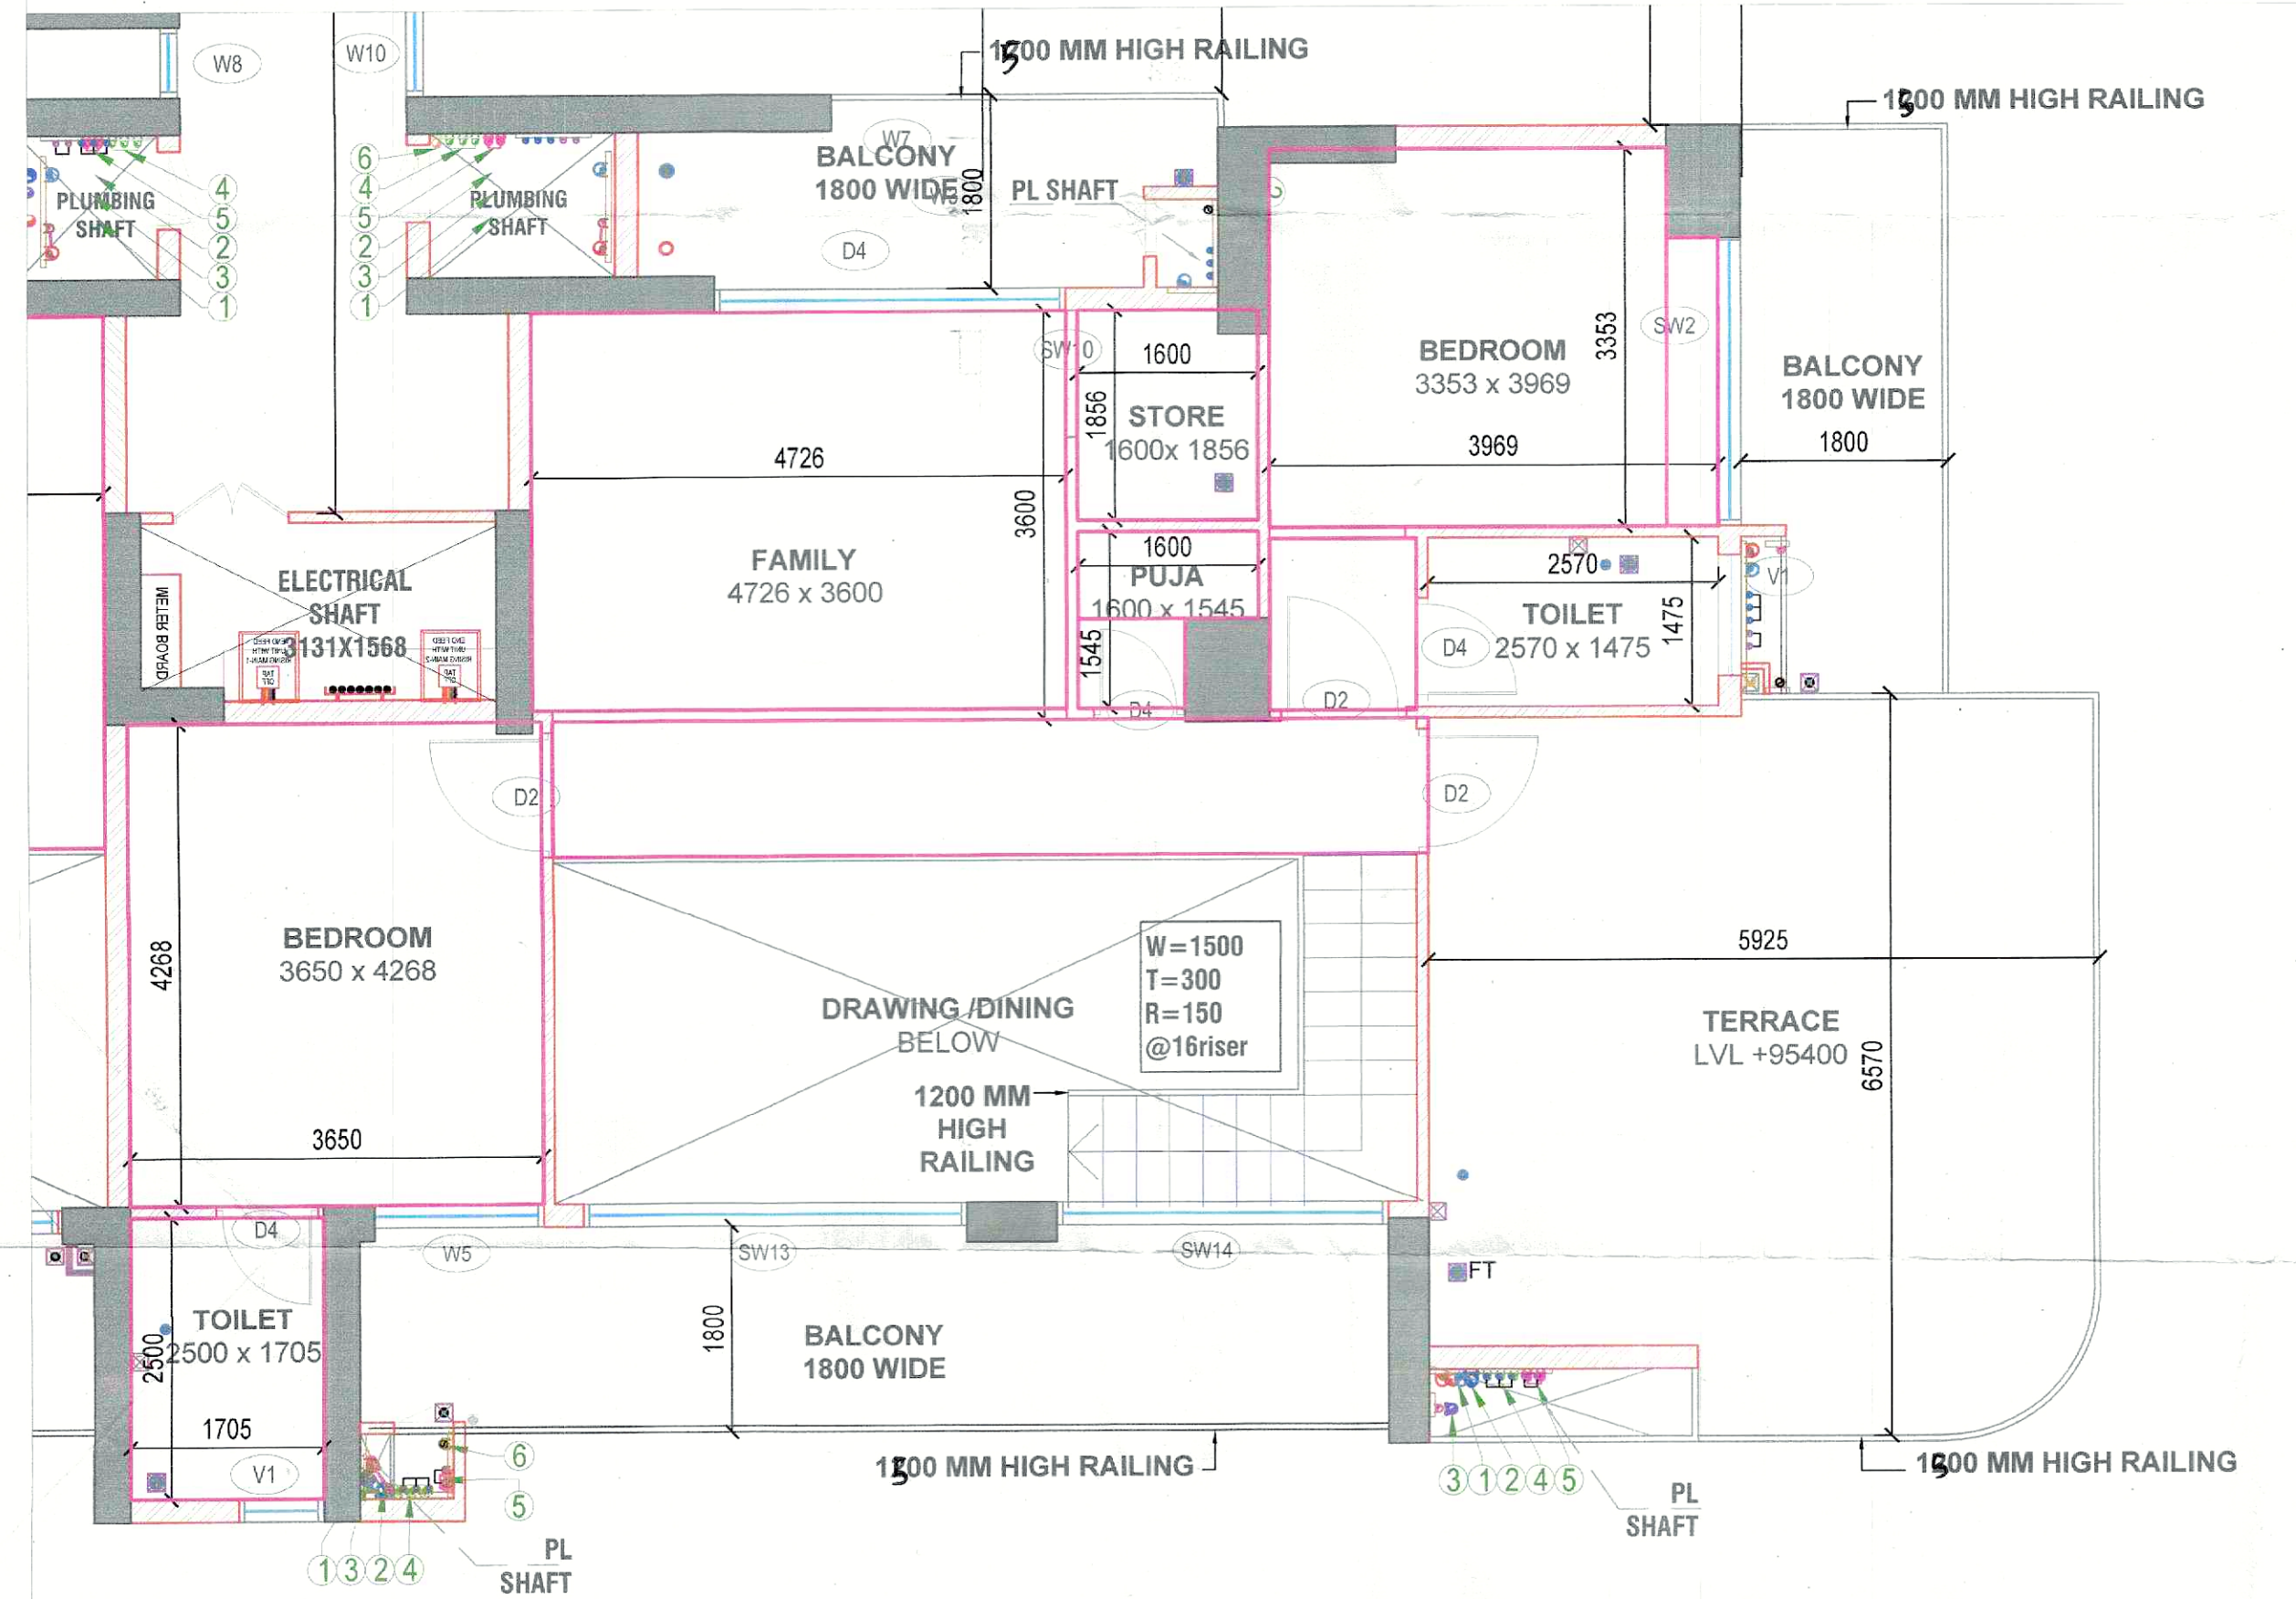
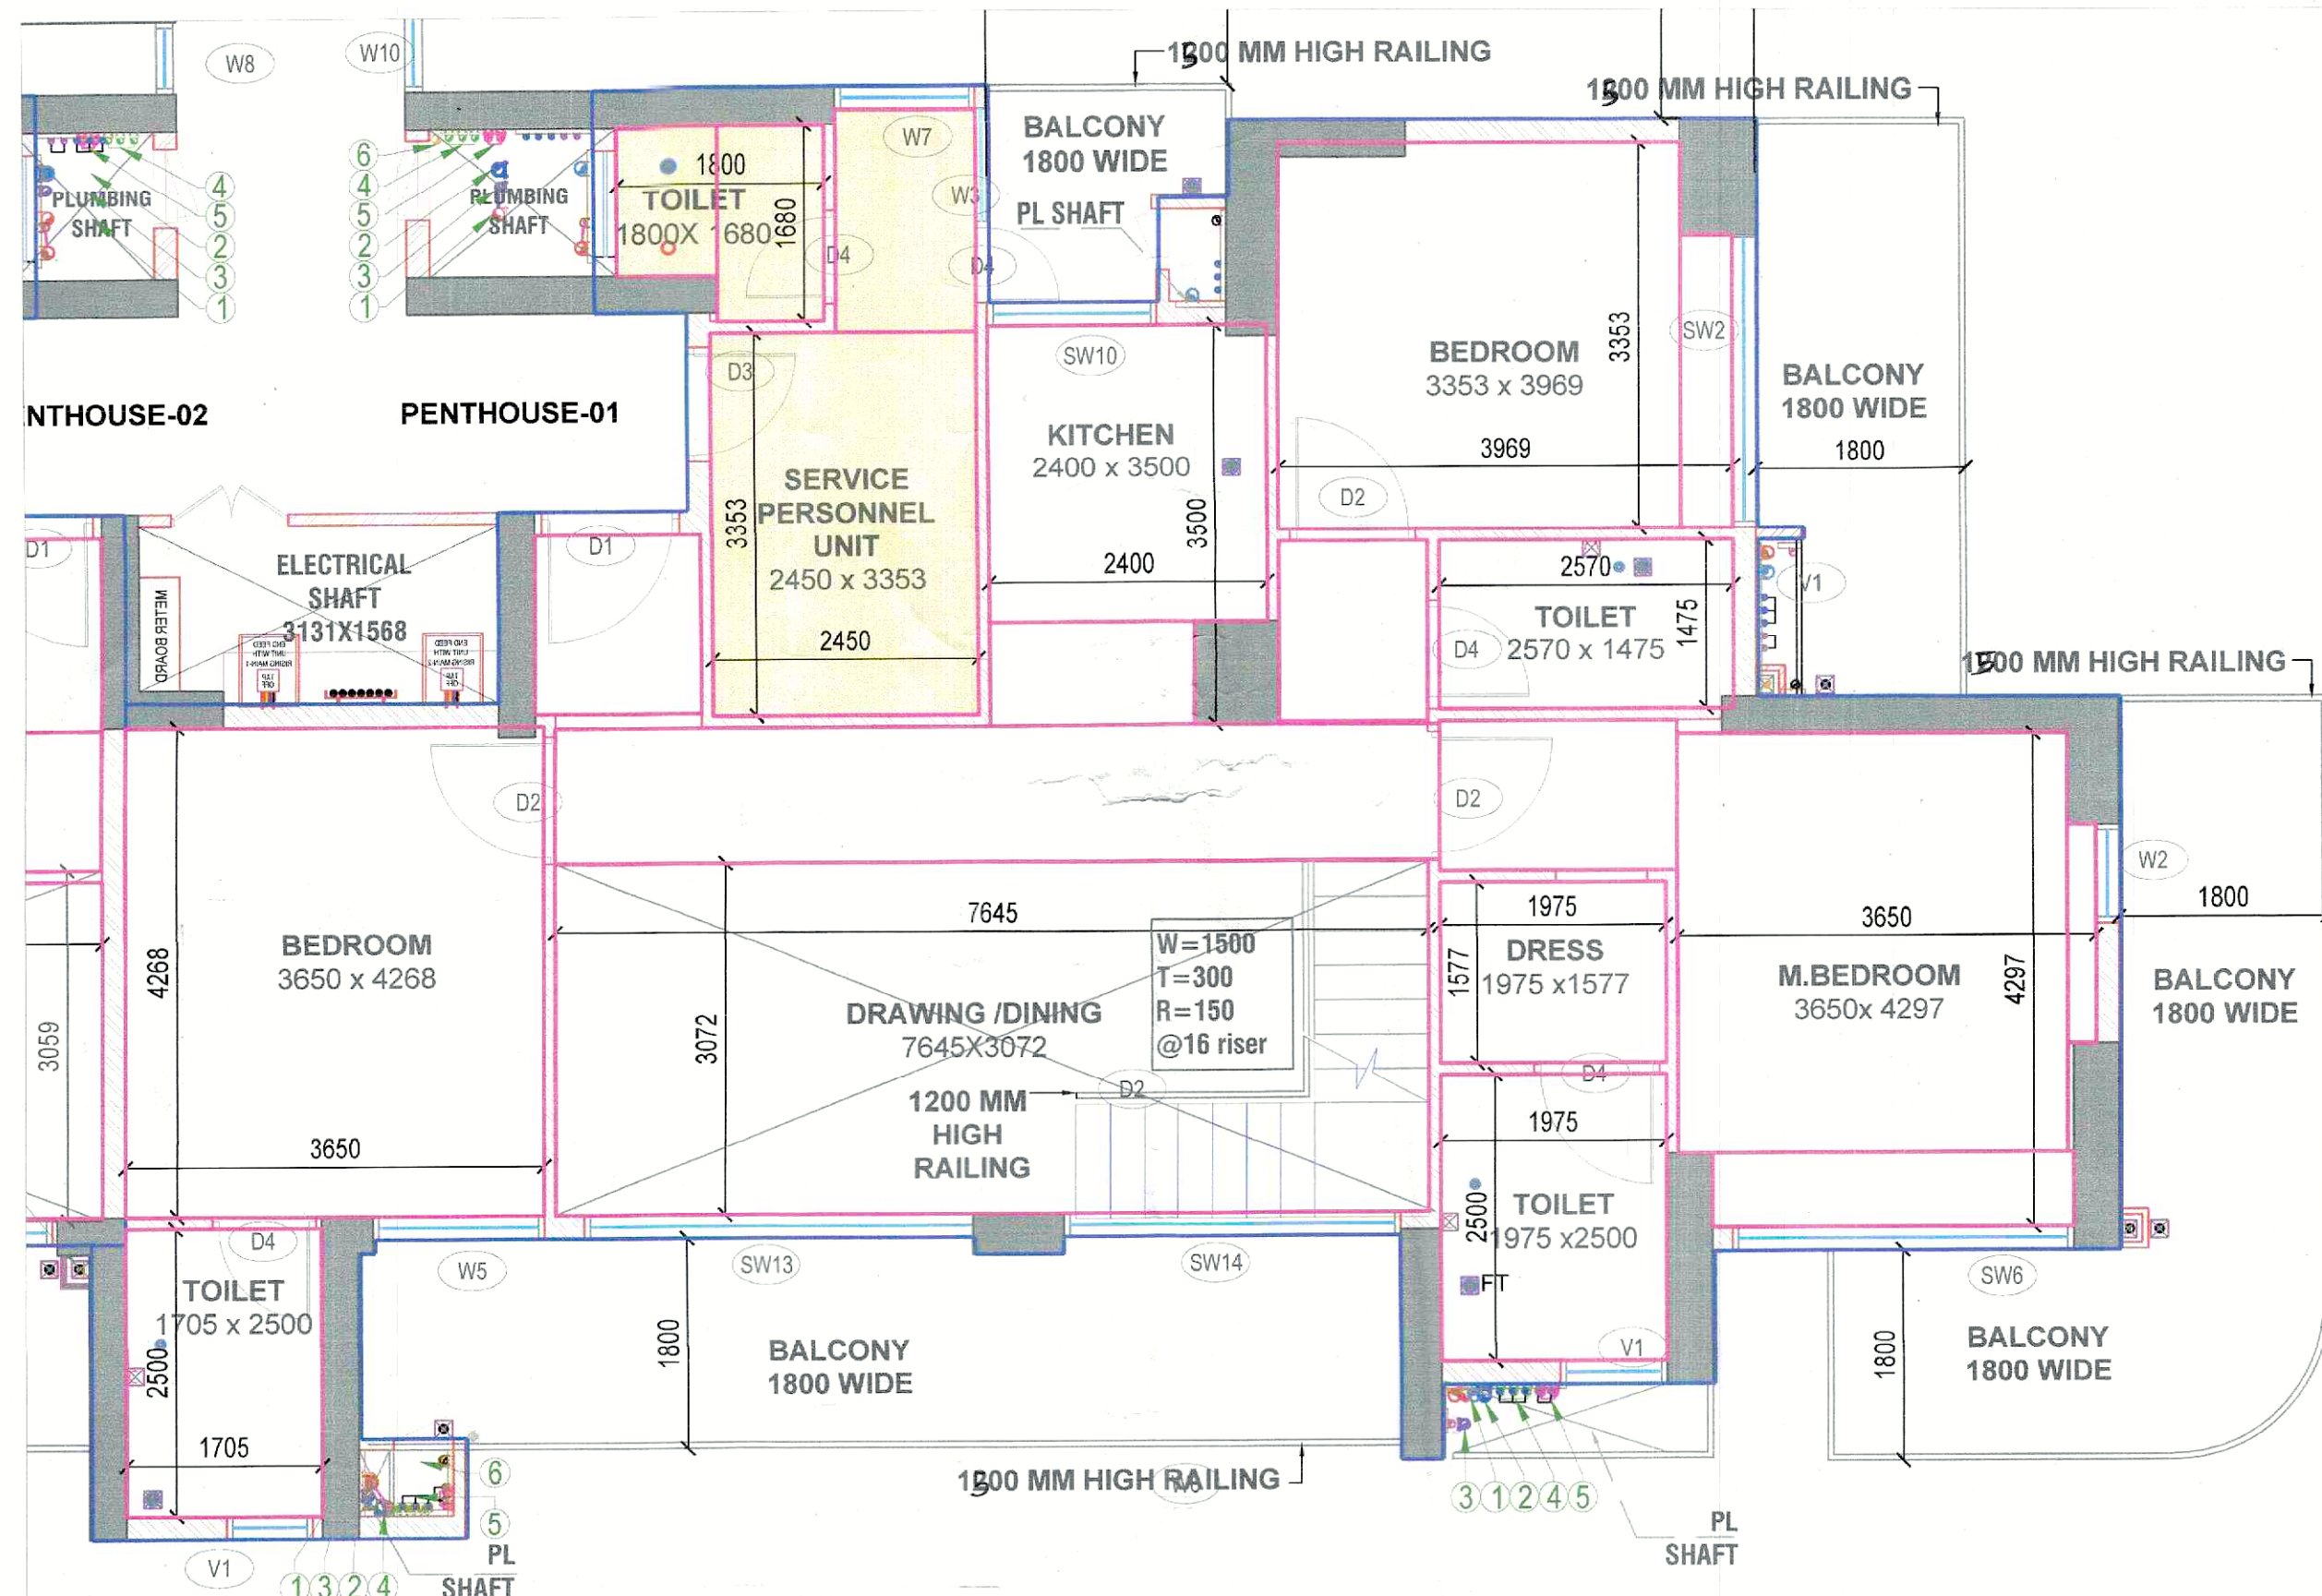


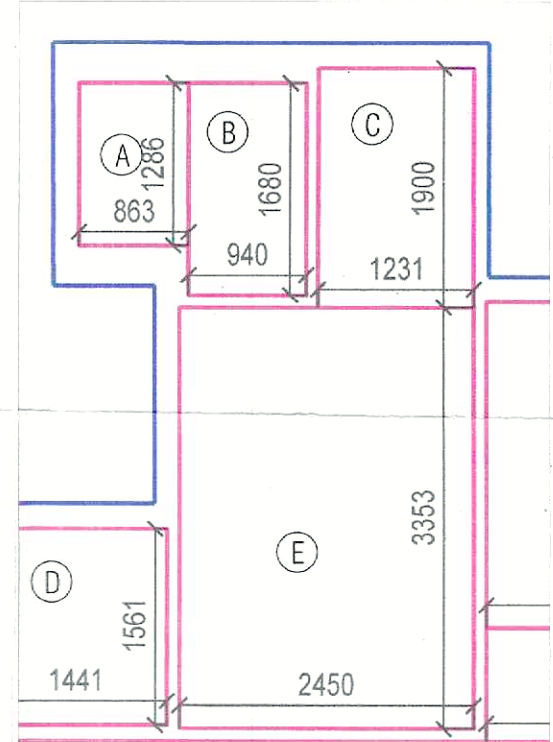

PENT HOUSE-1					
S. No.	COEFF.	WIDTH	LENGHT	NOS.	AREA IN SQMT
A	1	0.863	1.286	1	1.110
B	1	0.940	1.680	1	1.579
C	1	1.231	1.900	1	2.339
D	1	1.441	1.560	1	2.248
E	1	2.450	3.353	1	8.215
F	1	2.400	2.600	1	6.240
G	1	1.800	0.900	1	1.620
H	1	3.353	3.518	1	11.796
I	1	0.450	2.553	1	1.149
J	1	1.298	1.574	1	2.043
K	1	2.570	1.475	1	3.791
L	1	2.075	1.299	1	2.695
M	1	7.745	1.175	1	9.100
N	1	7.645	3.070	1	23.470
P	1	1.975	1.577	1	3.115
Q	1	1.975	2.500	1	4.938
R	1	3.400	3.654	1	12.424
S	1	3.150	0.643	1	2.025
T	1	0.250	1.897	1	0.474
U	1	4.726	3.500	1	16.541
V	1	1.600	1.855	1	2.968
W	1	3.519	3.353	1	11.799
X	1	0.450	2.553	1	1.149
Y	1	1.600	0.770	1	1.232
Z	1	1.299	1.500	1	1.949
ZA	1	0.950	0.775	1	0.736
ZB	1	7.745	1.200	1	9.294
ZC	1	3.650	4.270	1	15.586
ZD	1	1.705	2.500	1	4.263
TOTAL CARPET AREA				=	165.886

SERVICE PERSONNEL UNIT AREA					
S. No.	COEFF.	WIDTH	LENGHT	NOS.	AREA IN SQMT
A	1	0.863	1.286	1	1.110
B	1	0.940	1.680	1	1.579
E	1	2.450	3.353	1	8.215
C	1	1.231	1.900	1	2.339
TOTAL AREA				=	13.243

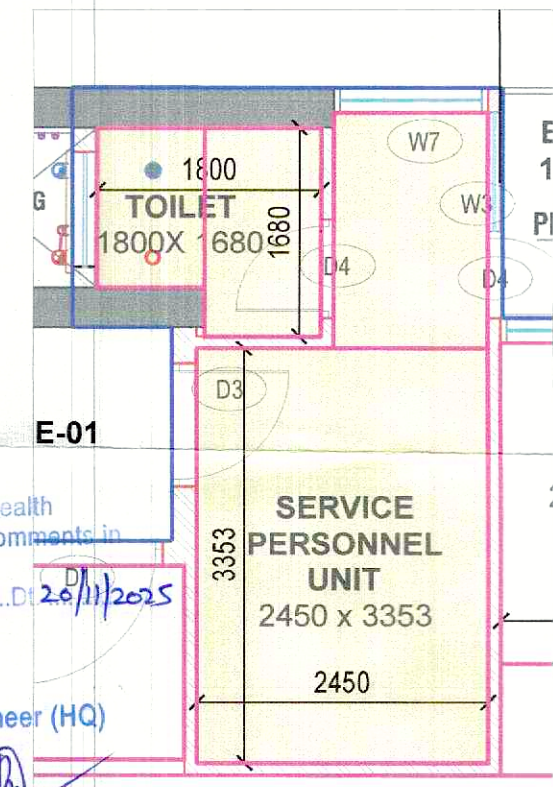


- NOTES:-
- BUILDING HAS AN AUTOMATIC SYSTEM WHEREVER REQUIRED BY NBC.
 - BUILDING WILL BE DESIGNED (STRUCTURE) AS PER THE RELEVANT IS CODES FOR EARTHQUAKE RESISTANCE.
 - WC SHALL BE MECHANICALLY LIGHT & VENTILATED WHEREVER REQUIRED.
 - ALL DIMENSIONS ARE IN MILLIMETRES UNLESS SPECIFIED OTHERWISE.
 - CENTRALLY AIR CONDITIONED BUILDING WITH MECHANICAL VENTILATION, WITH 24/7 POWER BACKUP SUPPLY.

DRAWING TITLE :
UNIT AREA CALCULATIONS

BUILDING NAME:
TOWER - 1&2

ARCHITECT SIGNATURE:-

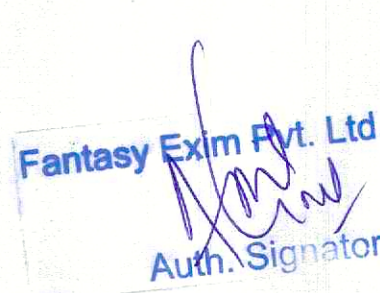
OWNER SIGNATURE:-


PROPOSED BUILDING PLANS OF RETIREMENT GROUP HOUSING (UNDER RETIREMENT HOUSING POLICY DATED 17.08.2021) OVER AN AREA MEASURING 3.825 ACRES (LICENSE NO 116 OF 2025 DATED 04.07.2025) IN SECTOR-36, SOHNA BEING DEVELOPED BY JANDU CONSTRUCTION INDIA PVT. LTD. IN COLLABORATION WITH FANTASY EXIM PVT. LTD.

DATE:-
SCALE:- NTS

SHEET NO.
T-504