

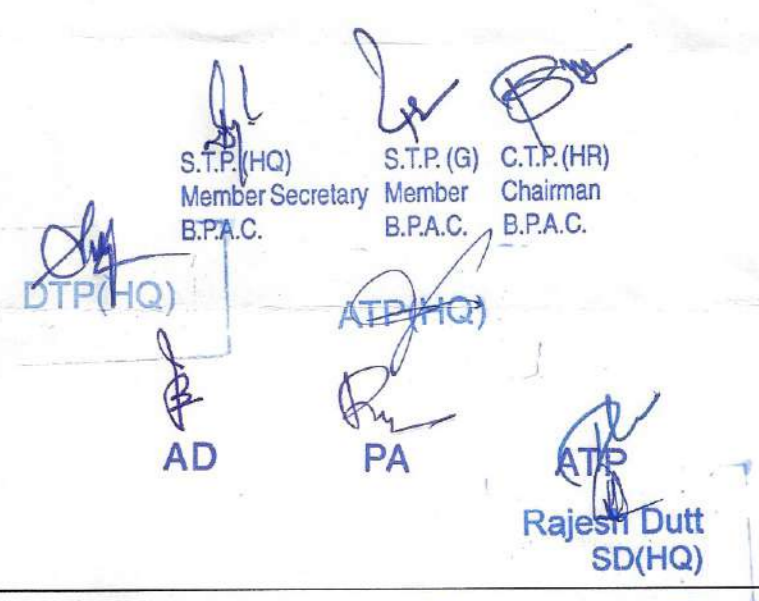
- Note :-**
1. BUILDING HAS AUTOMATIC SPRINKLER SYSTEM WHEREVER REQUIRED BY NBC.
  2. BUILDING WILL BE DESIGNED (STRUCTURES) AS PER RELEVANT IS CODES FOR EARTH QUAKE RESISTANCE.
  3. ALL TOILET & KITCHEN HAVE PERMANENT VENTILATION / EXHAUST
  4. ALL BUILDINGS ARE NATURALLY VENTILATED AND WHERE EVER REQUIRED MECHANICAL VENTILATION IS PROPOSED WITH 100% POWER BACKUP.

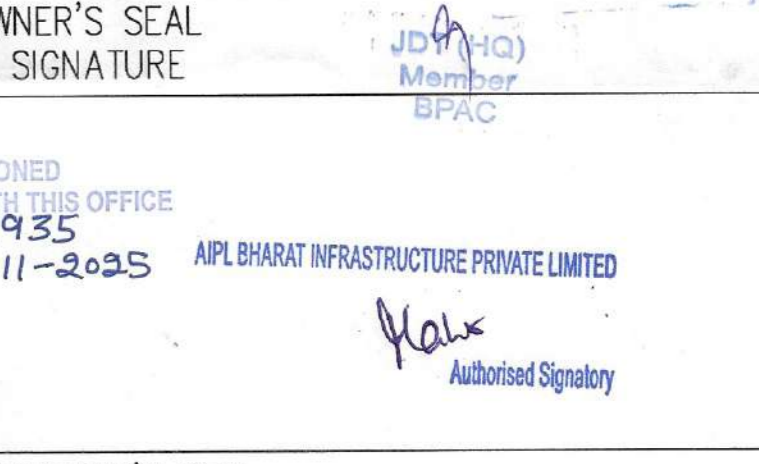
**Project**  
 PROPOSED BUILDING PLAN OF RESIDENTIAL GROUP HOUSING COLONY OVER AN AREA MEASURING 5.1375 ACRE (LICENSE NO. 82 OF 2025 DATED 01-05-2025) IN SECTOR 103, GURGRAM BEING DEVELOPED BY BABBLER PROJECTS PVT. LTD. AND AIPL BHARAT INFRASTRUCTURE PRIVATE LIMITED IN COLLABORATION WITH AIPL BHARAT INFRASTRUCTURE PRIVATE LIMITED.

**Client**  
 AIPL Bharat Infrastructure Pvt. Ltd.  
 AIPL Business Club, 5th Floor, Sector 62, Gurugram 122 002, Haryana, IN  
 Phone: +91 92111 60000 Ext: 7794

**Architects:**  
 Morphogenesis  
 Plot No. 41, Industrial Estate, Okhla Phase-III, New Delhi 110020, India  
 TEL: +91 11 41828070  
 FAX: 91 11 26490351  
 E Mail: studio@morphogenesis.org

**Associate Architects:**  
  
 SBA Design & Code LLP  
 Architecture Codes Interiors  
 (Formerly known as RMSMS)  
 69, Nora Niwas Bhawani Kunj (Behind D2), Vasant Kunj, New Delhi-110070.  
 Mob.: 9810791652, 9811077209

OWNER'S SEAL & SIGNATURE  


ARCHITECT'S SEAL & SIGNATURE  


POOJA NIKHAR  
 COO/2012/55585

AUGUST-2025 Scale: 1:150  
 Drawing Title: COMBINED SECTION TOWER-01&02  
 Drawing No: SC-01  
 A  
 02-SEPT-25

SECTION A-A'