
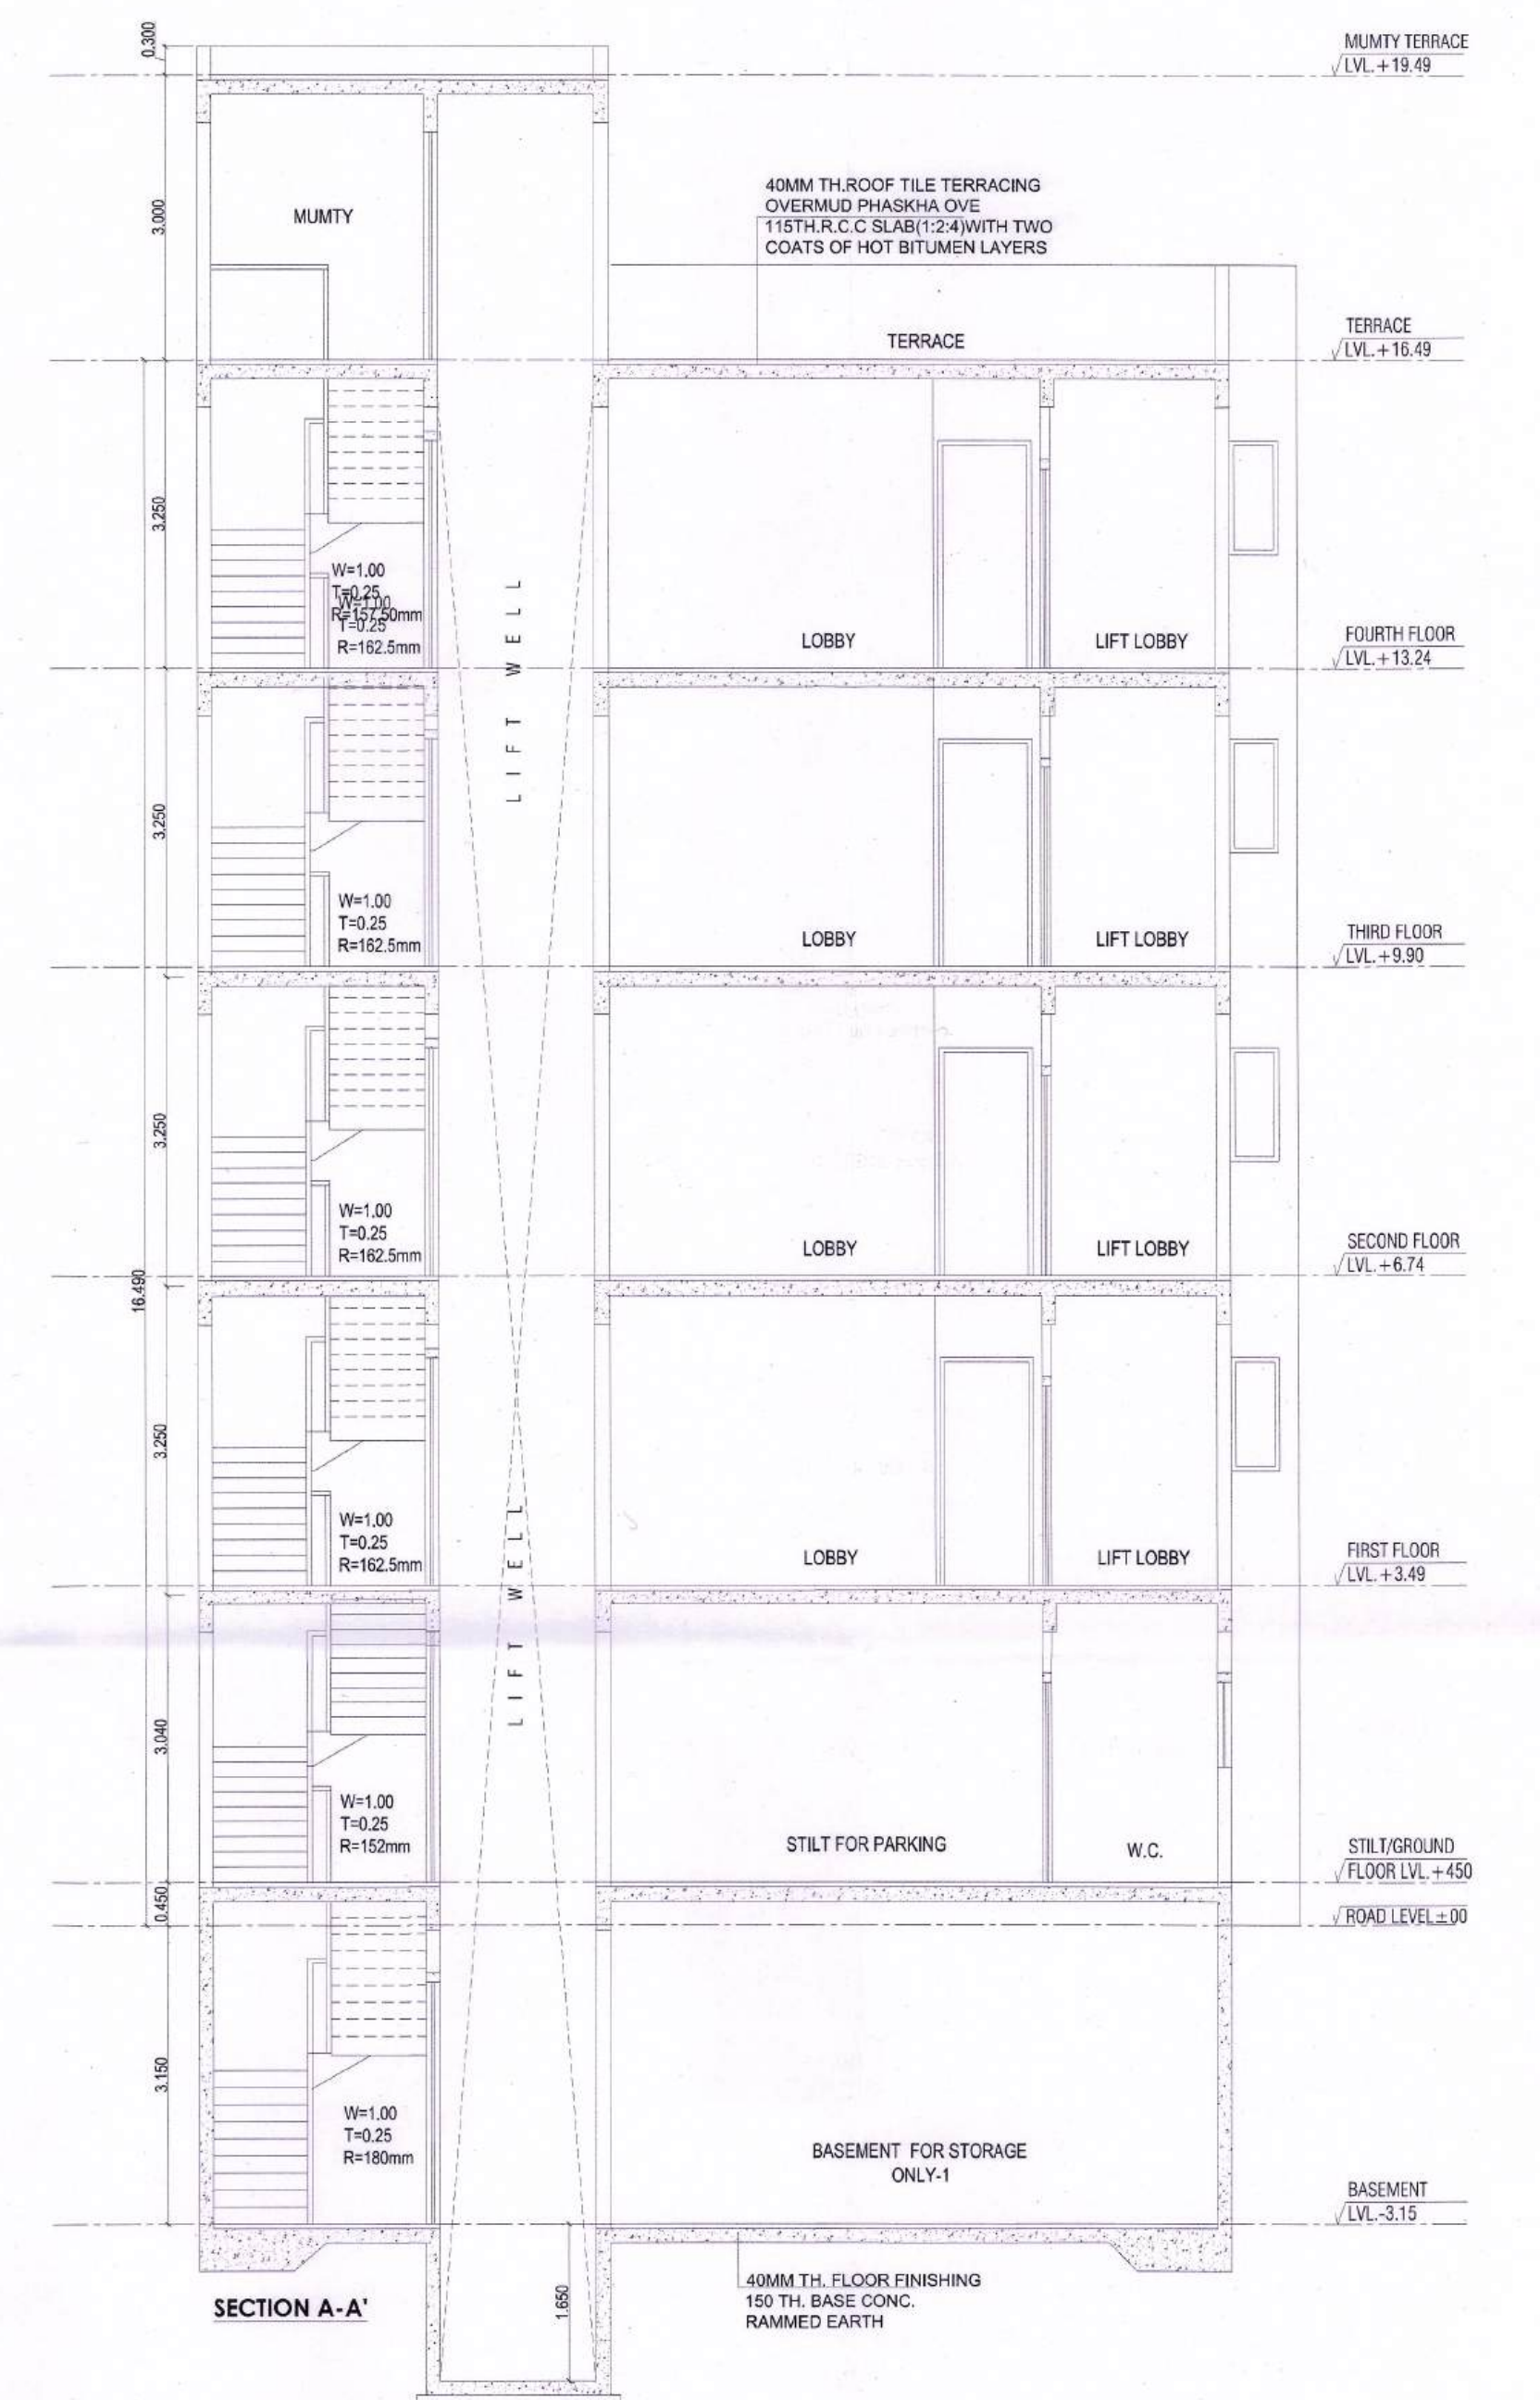
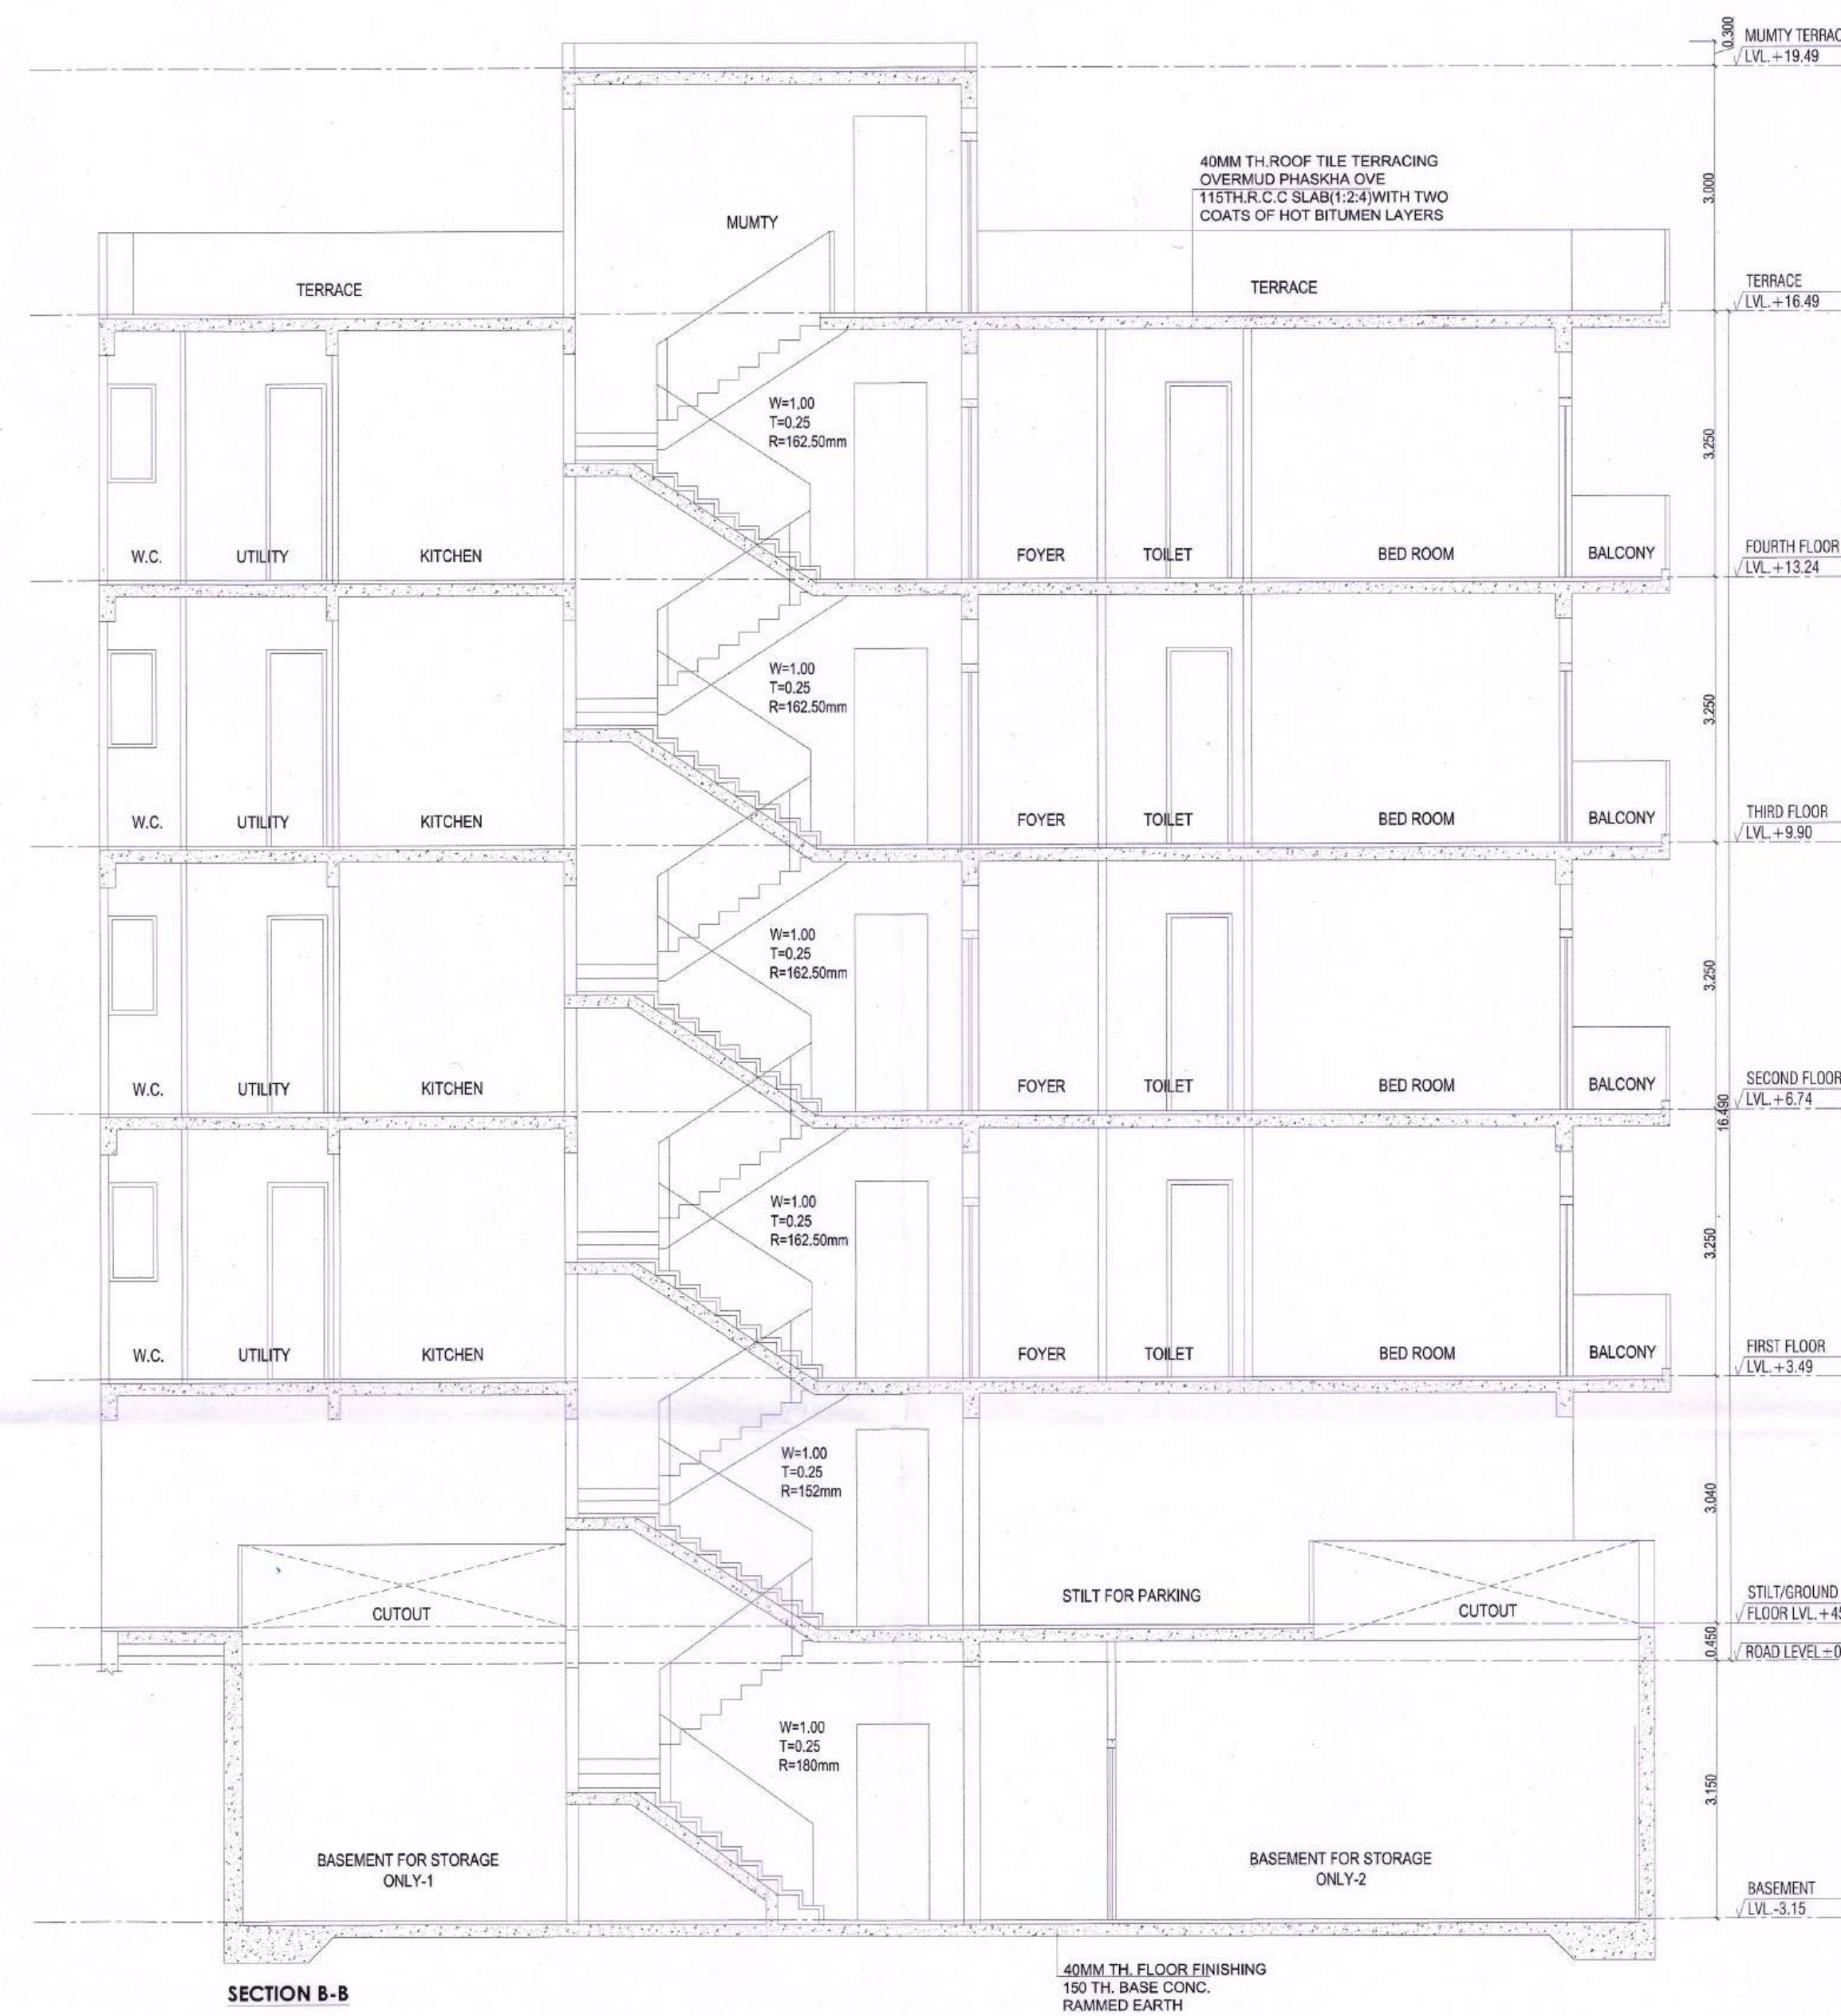
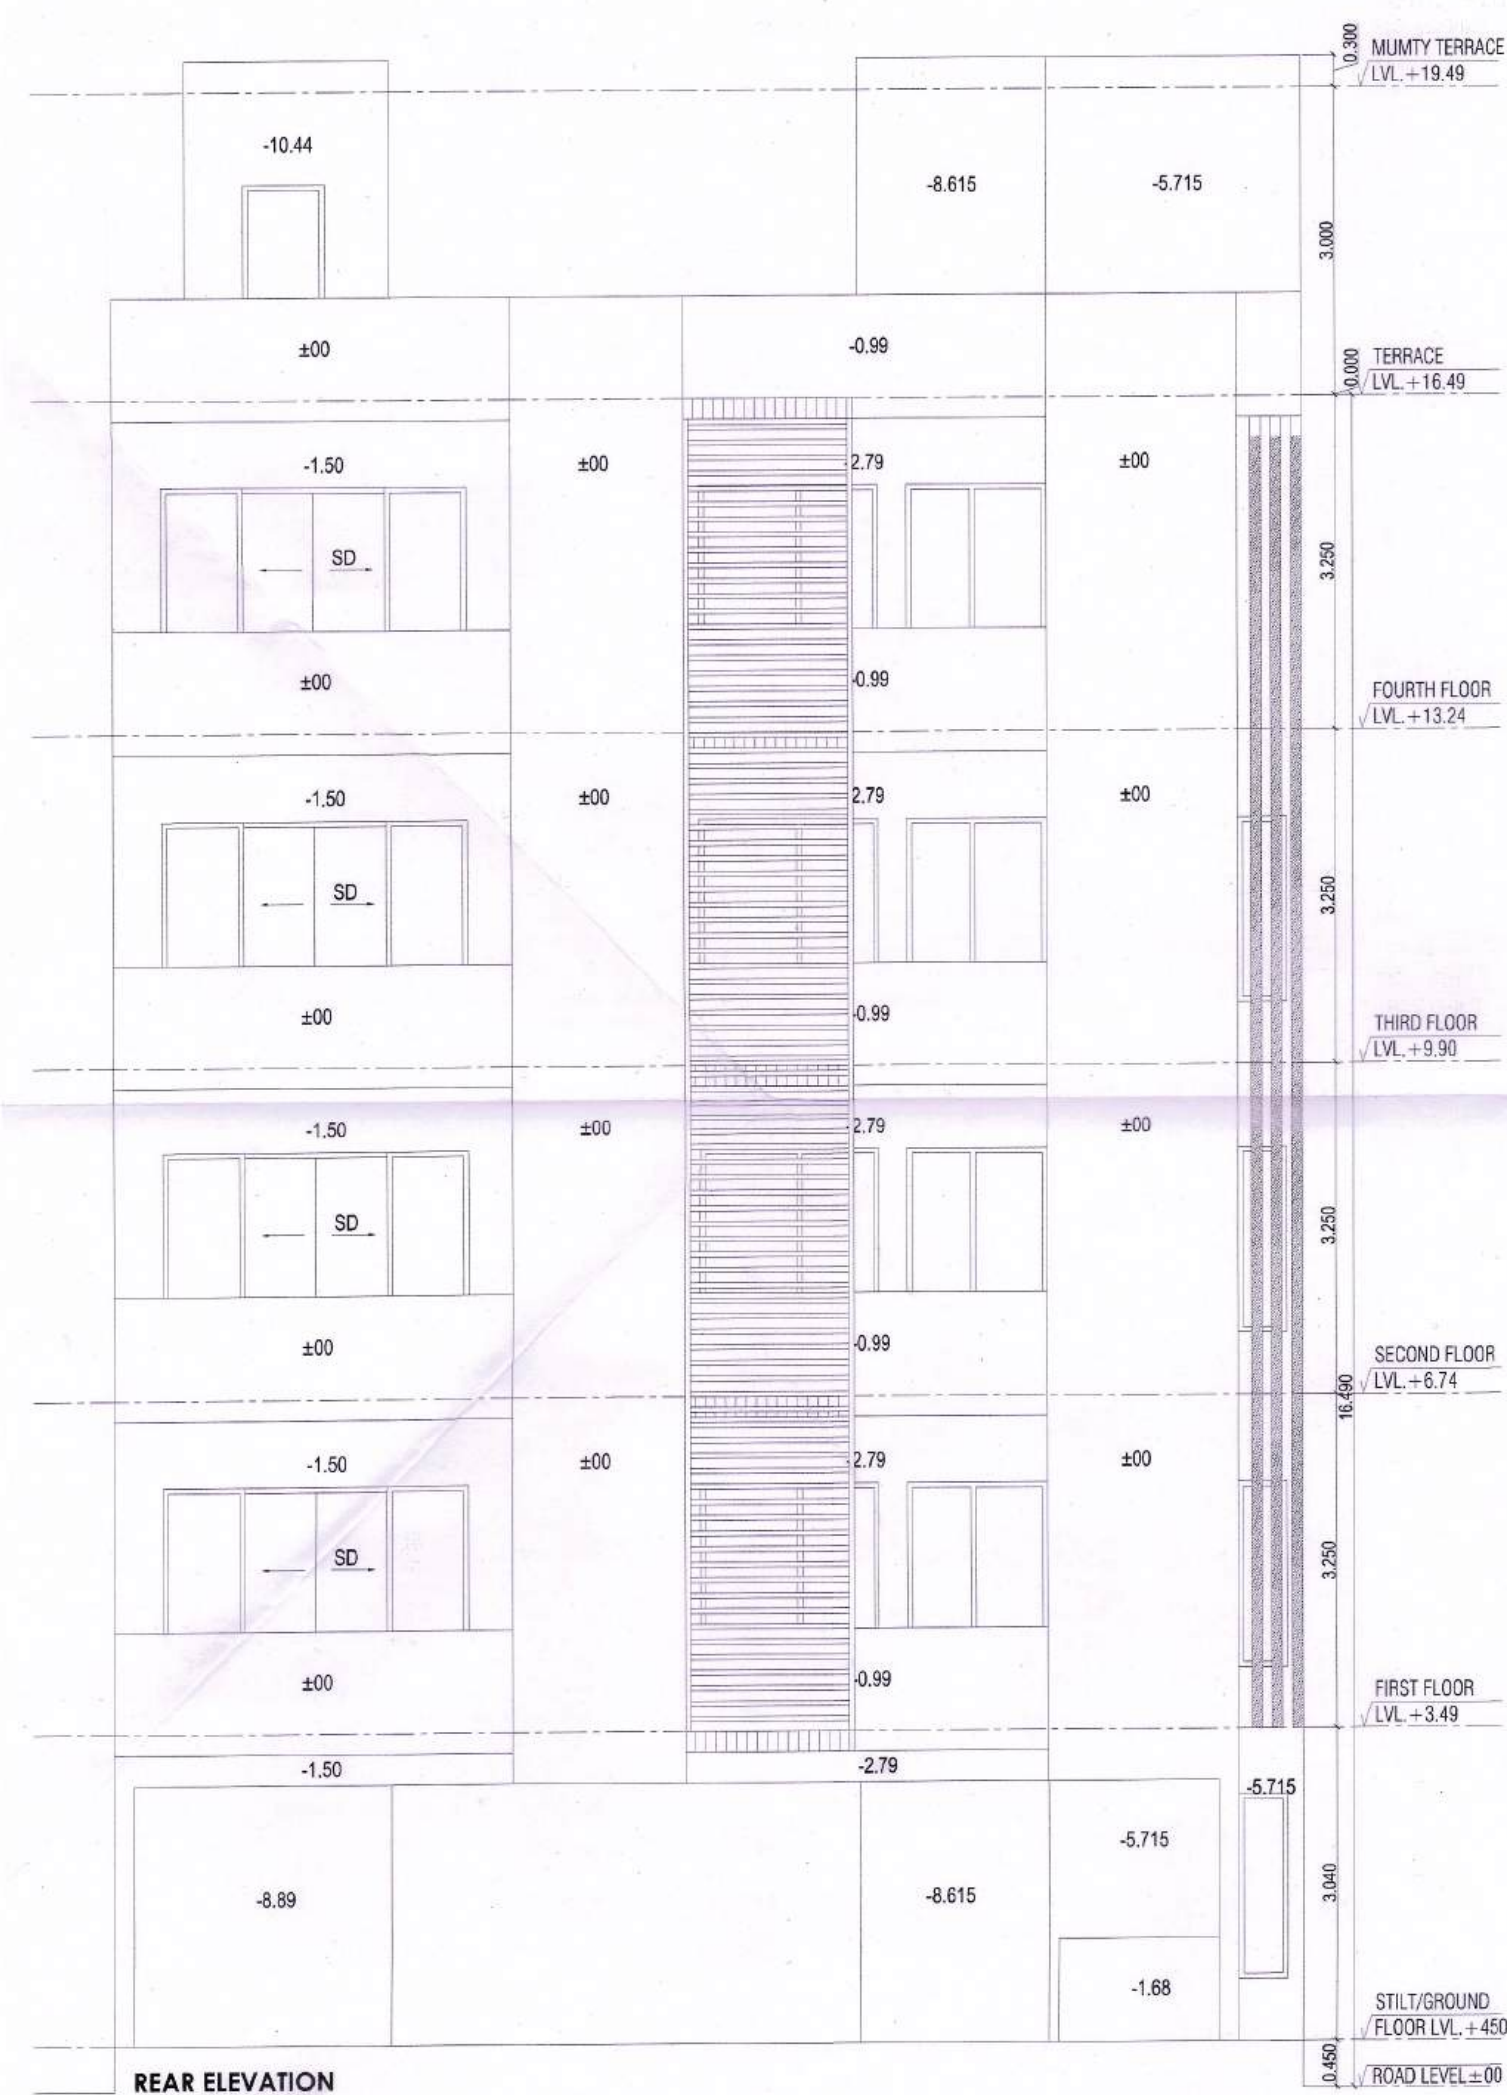


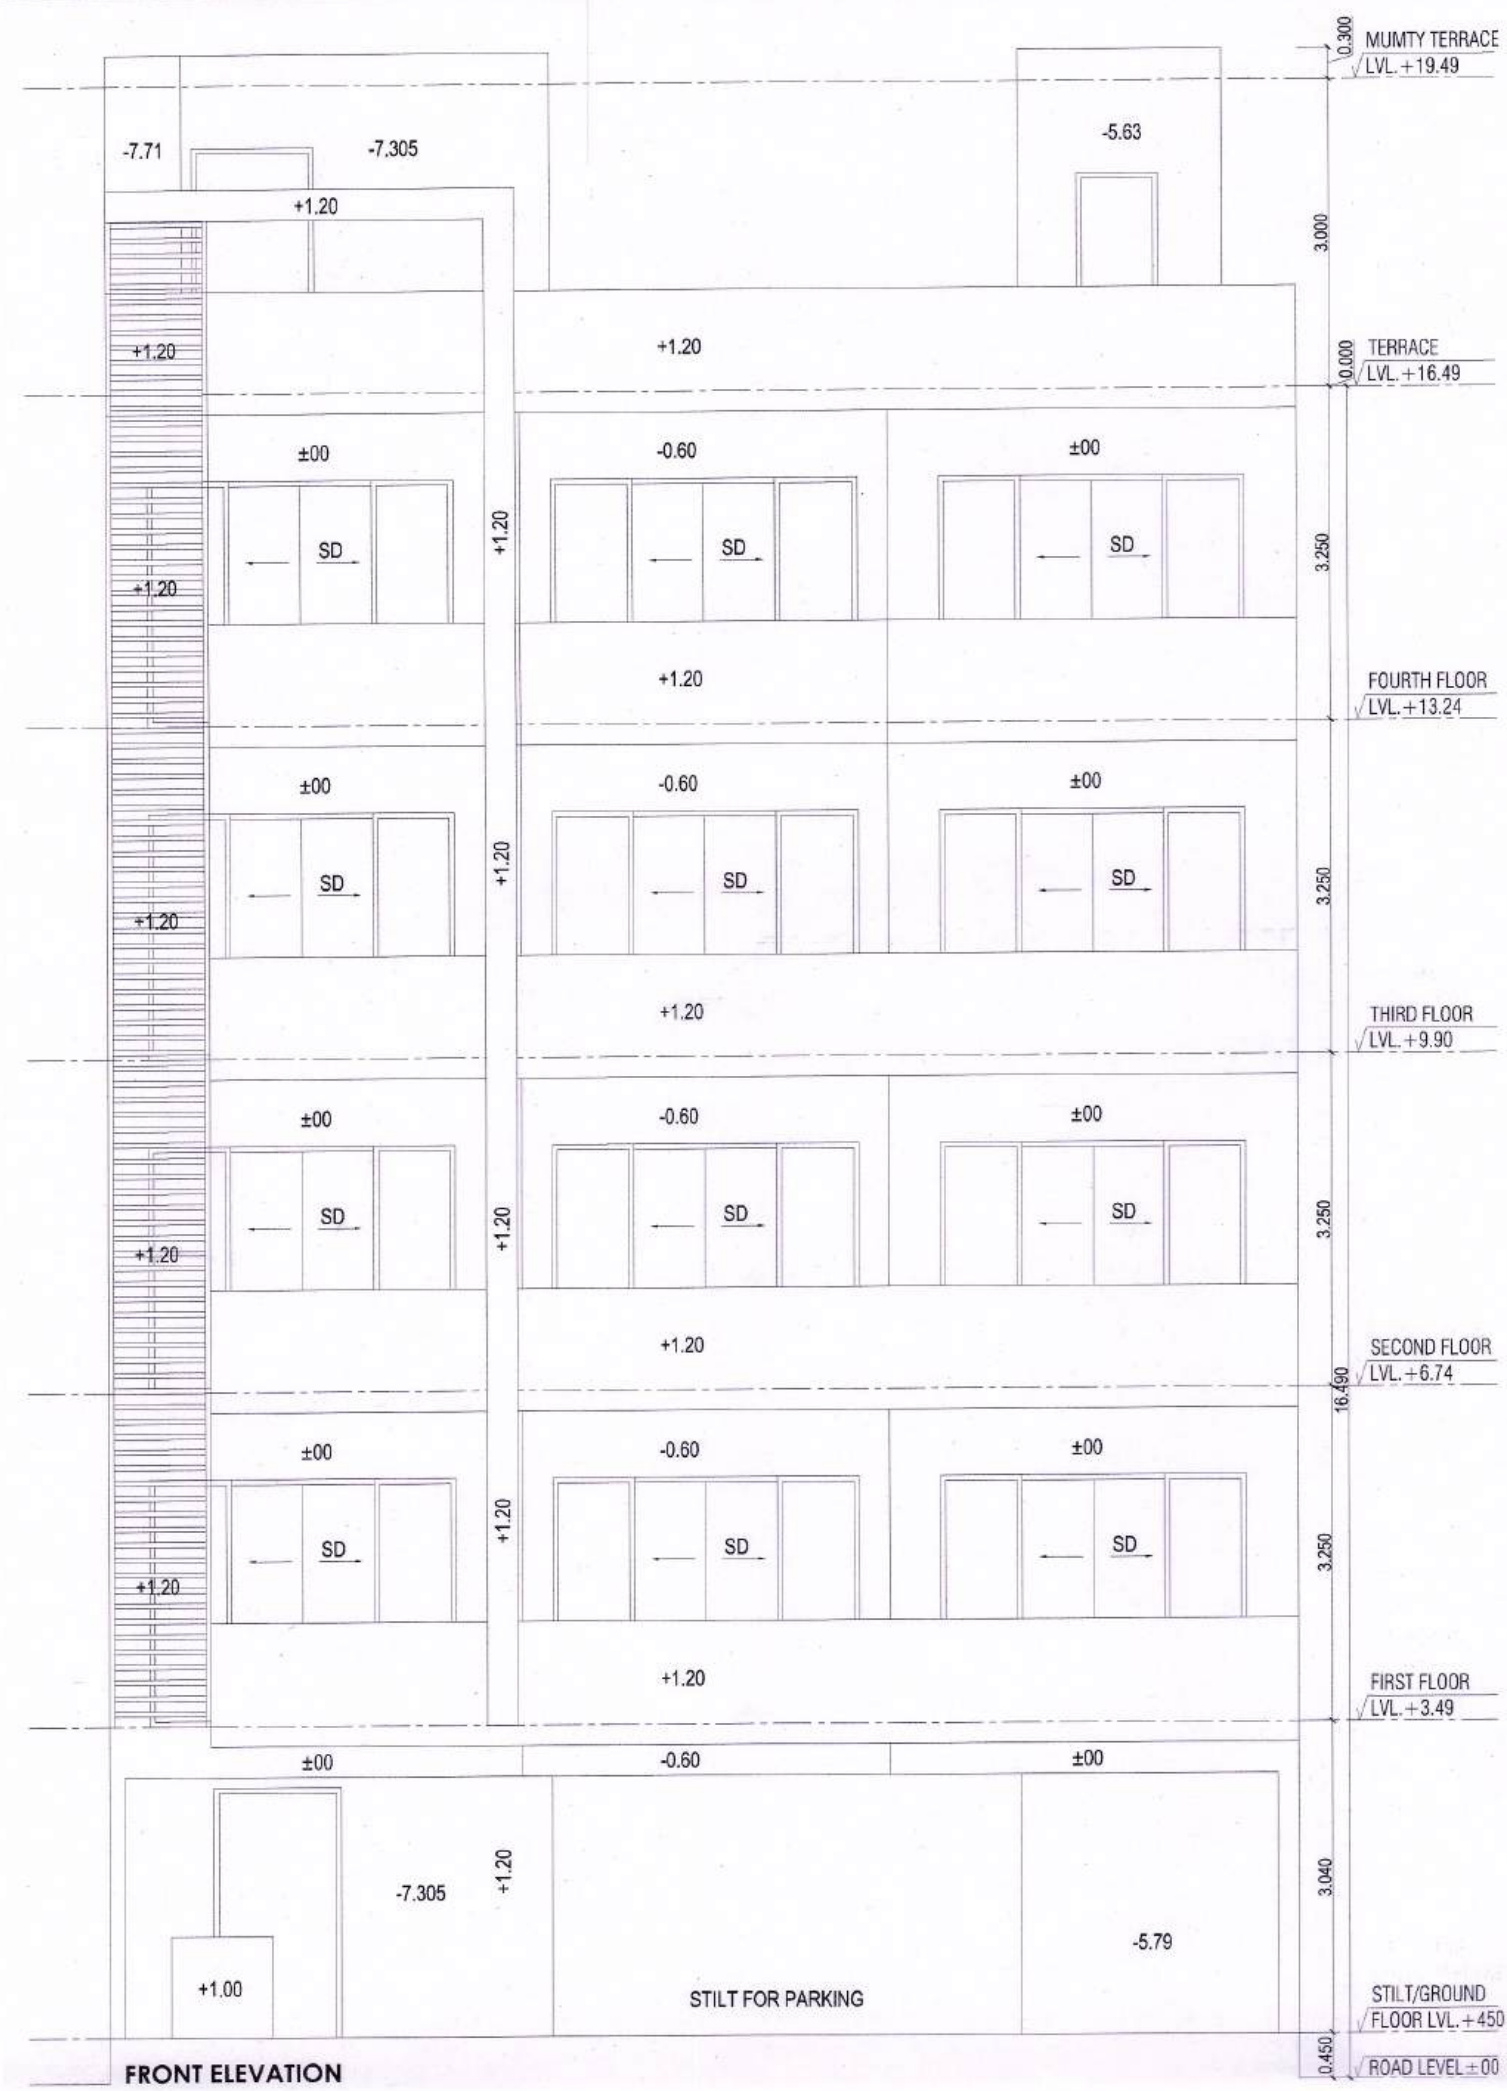

PROJECT
PROPOSED BUILDING PLAN OF PLOT NO. I-69 AREA MEASURING 293.501 SQMT. IN SECTOR - 63, GURUGRAM (HARYANA) FOR M/S ADANI BRAHMA SYNERGY PVT. LTD.

ARCHITECT'S/SUPERVISOR
 SEAL & SIGNATURE

OWNER/AUTH.
 SIGN.

Pallavi Pujara
 Architect
 Pallavi Pujara
 CA/2011/53312



Scale : 1 : 50
 Drawing Title: SECTIONS & ELEVATIONS
 Drawing No.: A-02