


STORM WATER LAYOUT PLAN

Checked for Servant's think only

LEGEND:-


	STORM WATER RCC LINE
	MAN HOLE
	CATCH BASIN
	RAIN WATER HARVESTING PIT SIZE=3m DIA

FRL - FLOOR ROAD LVL.

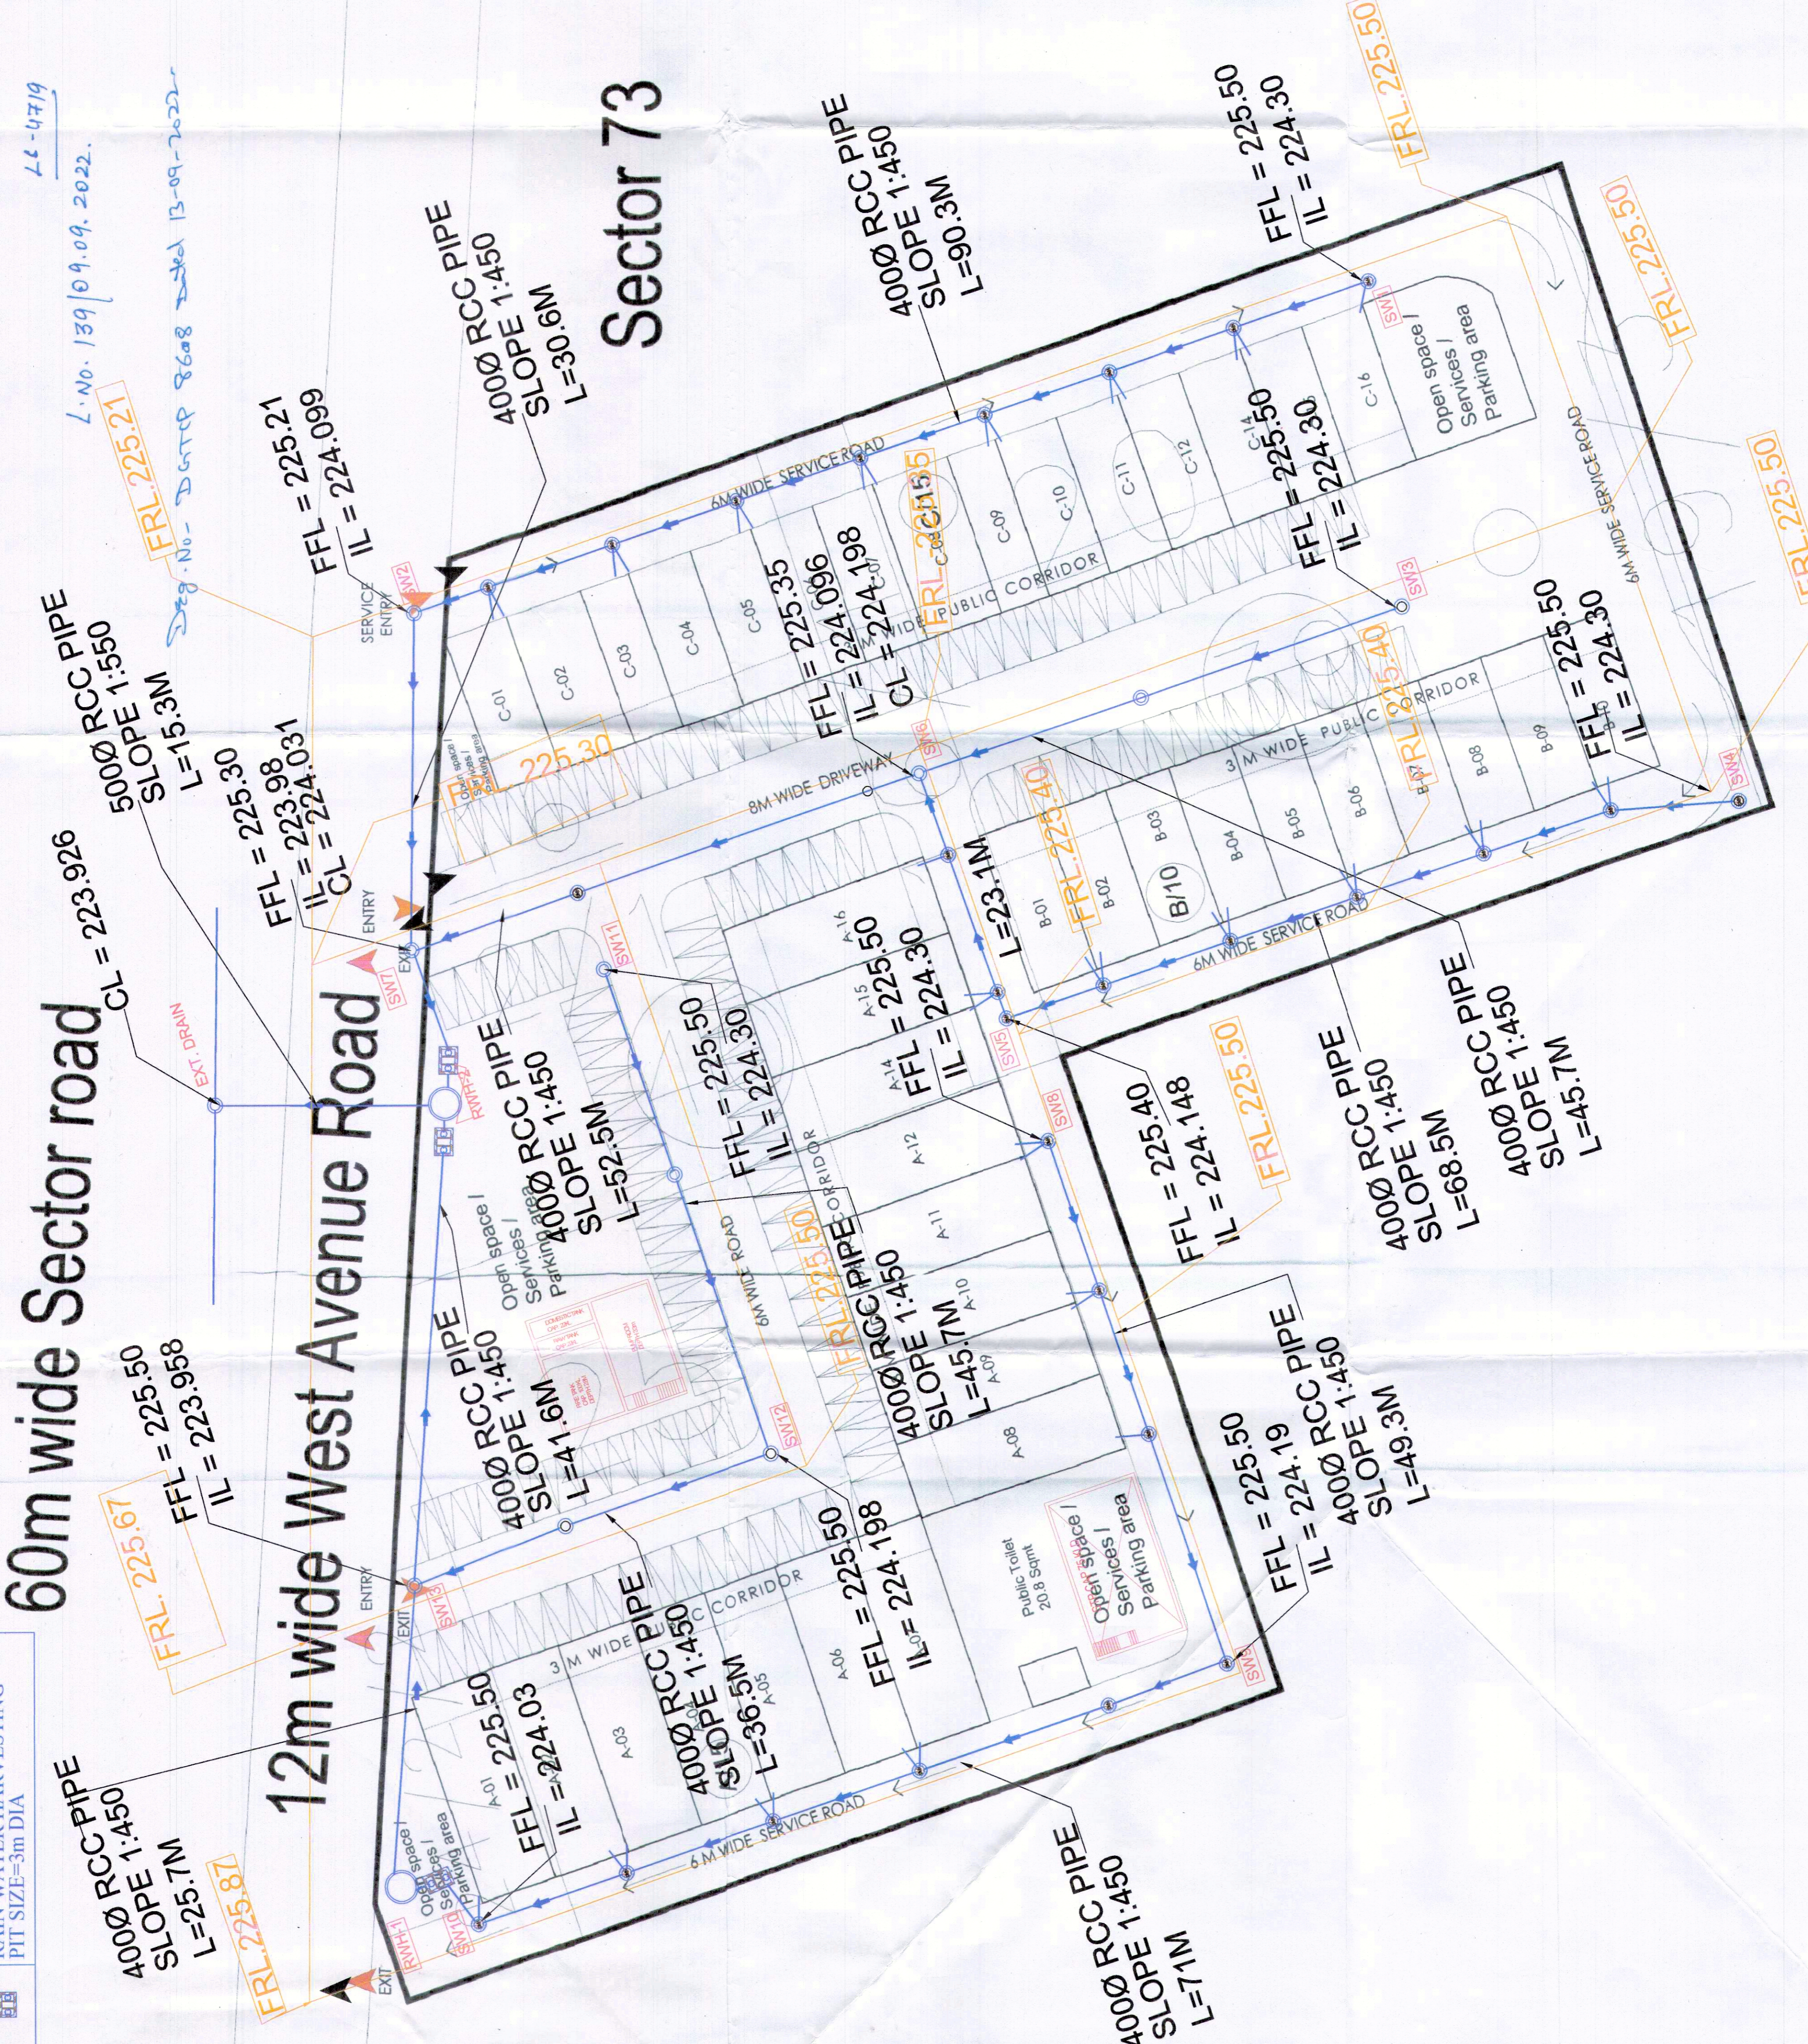

- (RAMAVTAR BASSI) AD (HQ)
- (RAKESH BANSAI) ATP (HQ)
- (PARVISH KUMAR) DTP (HQ)
- (HITESH SHARMA) STP (HQ)
- (T.L. SATYAPRAKASH) (IAS) D-CTP (HR)

L.No. 139/09.09.2022.  
 L.L-4719  
 Reg. No. - D-CTP 8608 dated 13-09-2022

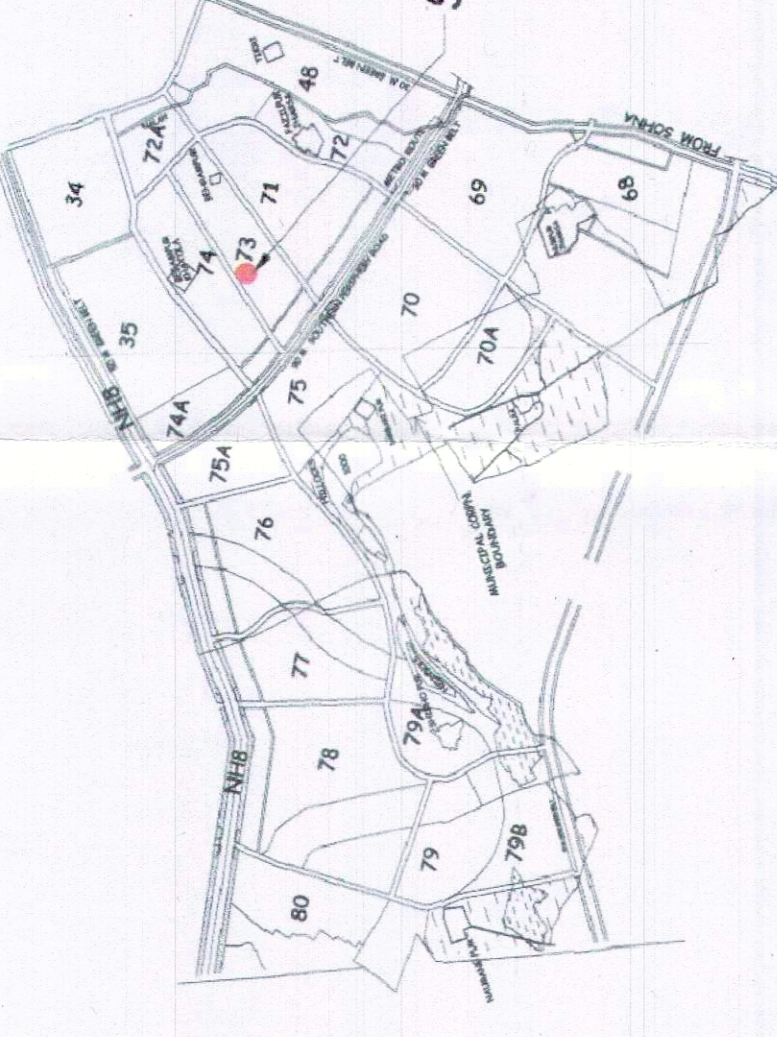

KEY PLAN

AREA DETAILS OF SCO'S 2.98 Acre SECTOR 73

DESCRIPTION	FACTOR	ACRES	SQ. MT.
SITE AREA		2.98125	12064.69
PERMISSIBLE G.C.	35%	1.043	4222.64
PERMISSIBLE F.A.R	1.50		18097.03
PROPOSED G.C.	35%		4220.79
PROPOSED F.A.R	1.50		18097.03
TOTAL NO. OF PLOTS			40
RATIO OF F.A.R DISTRIBUTION ON 15Q.MT. OF GROUND COVERAGE			4.288

DETAILS OF SCO'S (SECTOR 73)

TYPE	SIZE (M)		AREA		TOTAL NO OF	TOTAL AREA(SQ.M.)
	LENGTH	WIDTH	SQM.	SQYDS.		
A	19.45	7.00	136.15	163	15	2042.25
B	14.70	6.00	88.20	105	10	882.00
C	14.70	5.88	86.436	103	15	1296.54
GRAND TOTAL					40	4220.79

Sheet Title :-

LAYOUT PLAN  
 STORM WATER LAYOUT PLAN

Project

LAYOUT PLAN FOR PLOTTED COMMERCIAL (SCO) AN AREA MEASURING 2.98125 ACS. IN SECTOR 73, VILLAGE BEGUMPUR KHATOLA, GURUGRAM (HARYANA)

SCALE	DATE	DRG NO.	NORTH
N.T.S	August 2022	SCO/Comm. 73	
		SCO-73-PL-102	

SHABABUDDIN  
 CA/2005/35235

ARCHITECT

AUTHORISED SIGNATORY

DLF Home Developers Limited  
 Authorised Signatory