
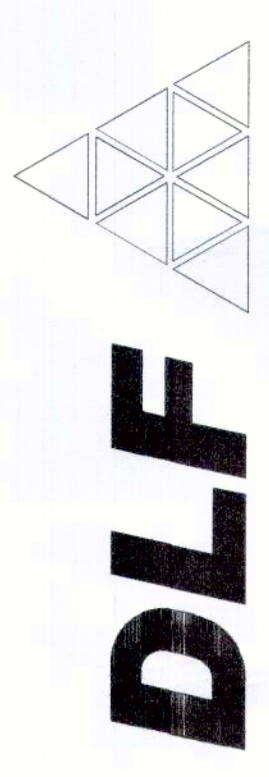


(HITESH SHARMA) STP (HQ)
 (T.L. SATYARAKASH) IAS DG, TCP (HR)
 (RAM AVTAR BASSI) (SANJAY NARANG) JD (HQ) ATP (HQ)
 DRG. NO. :- DGTCP 8759 (ii) Dated. - 14-11-22

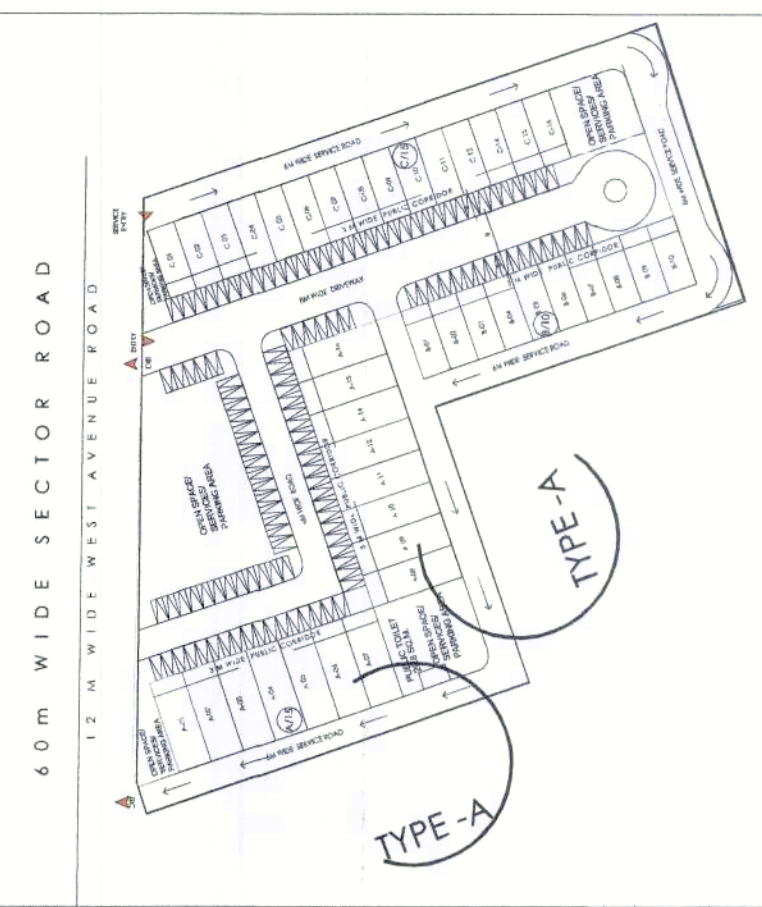



DLF HOME DEVELOPERS LTD.

PROJECT TITLE
 SCO AT SECTOR 73, GURUGRAM

SHEET TITLE
 SCO TYPE A - GROUND, BASEMENT, 1ST FLOOR, TYPICAL PLAN, AREA DIAGRAM, ELEVATIONS

SUBMISSION DRAWING

Job No.	
Scale	1:125 ON A1 SHEET
Date	10 NOV, 2022
Drawn by	AR-73-TYPE A
Checked by	
Revision No.	
ARCHITECT/PLANNER	
AUTHORISED SIGNATORY	

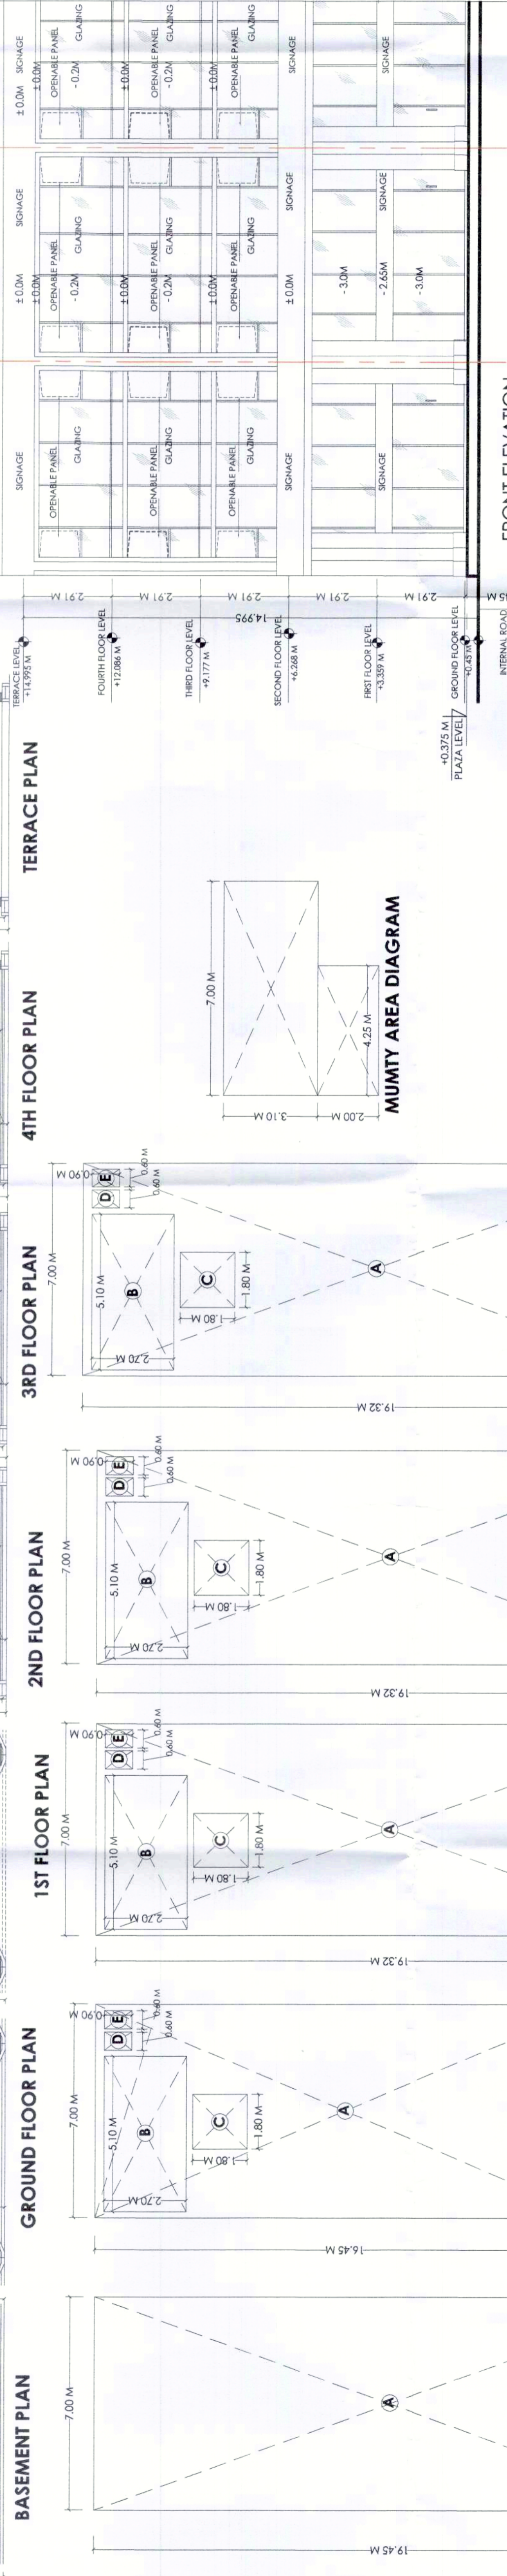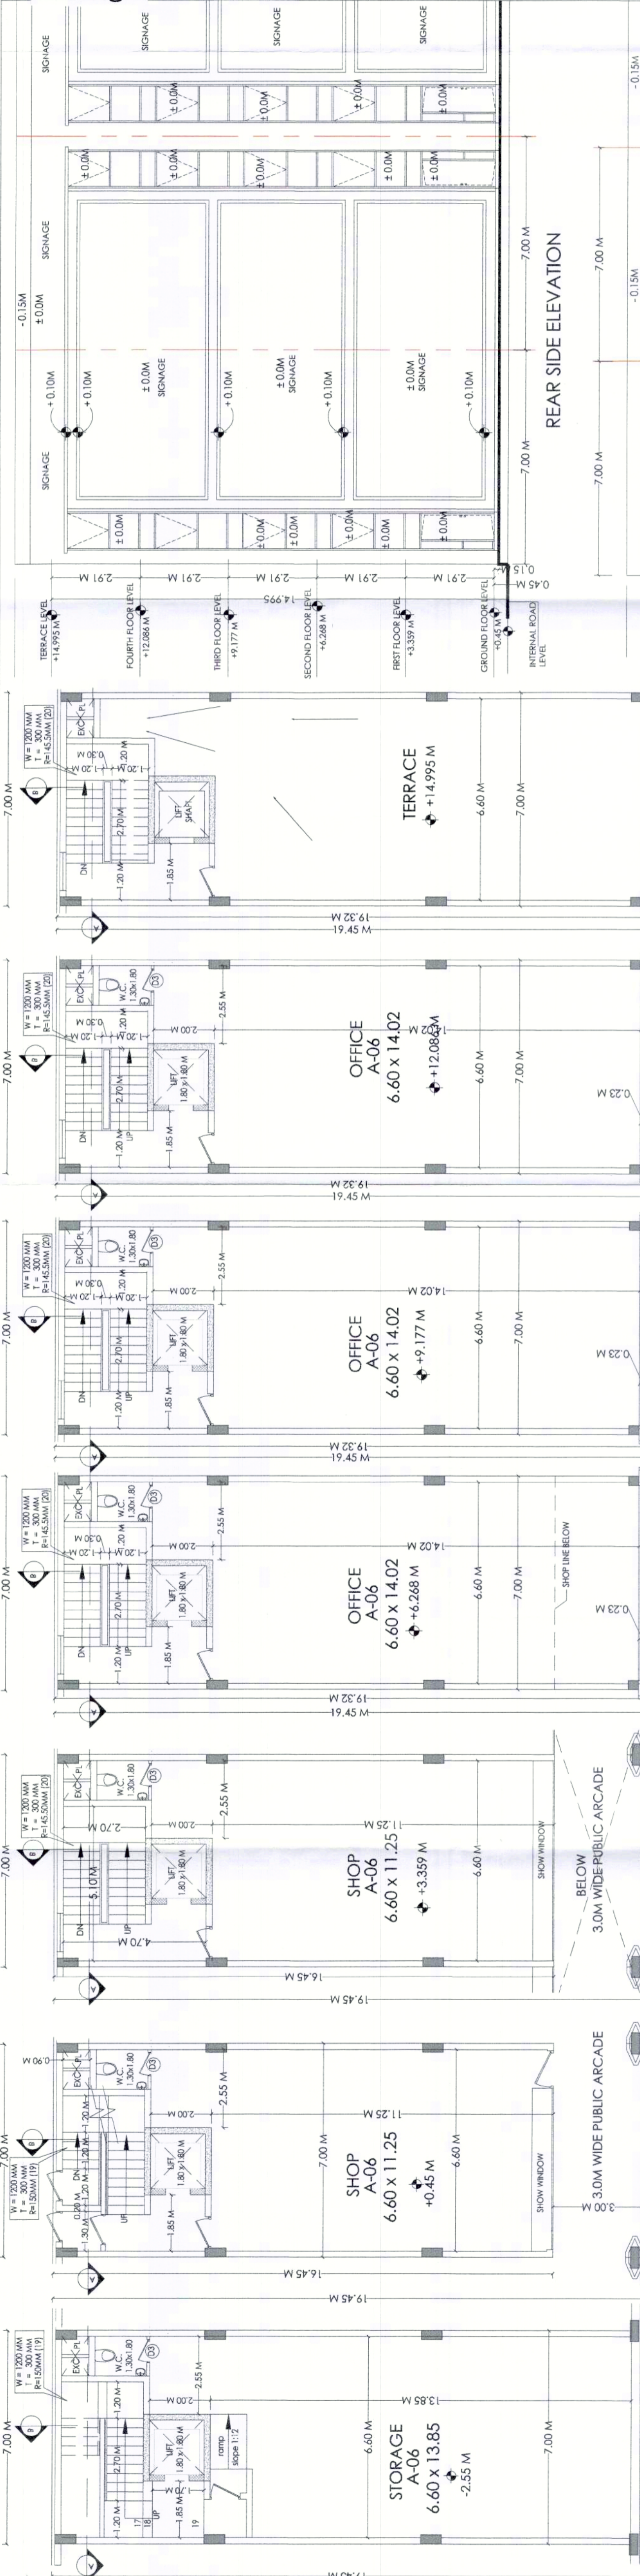

SCO TYPE A

FLOOR	WIDTH (M)	DEPTH (M)	DEDUCTION (LIFT STAIRCASE, SHAFT) (SQ.M)	FAR AREA (SQ.M)	FAR AREA (SQ YARD)
GROUND FLOOR	7.0	19.45	136.15	136.15	162.8354
FIRST FLOOR	7.0	16.45	115.15	97.06	116.08376
SECOND FLOOR	7.0	19.32	135.24	117.15	140.1114
THIRD FLOOR	7.0	19.32	135.24	117.15	140.1114
FOURTH FLOOR	7.0	19.32	135.21	117.15	140.1114
FAR PER PLOT				584.66	699.25336
TOTAL FAR OF SCO TYPE A- REGULAR PLOTS 15 NOS.				8769.9	10488.8004

AREA CALCULATIONS OF SECOND FLOOR

ADDITIONS	7	x	19.32	x	1	=	135.24	(A)	
DEDUCTIONS	B	5.1	x	2.7	x	1	=	13.77	
	C	1.8	x	1.6	x	1	=	3.24	
	D	0.6	x	0.9	x	1	=	0.54	
	E	0.6	x	0.9	x	1	=	0.54	
NET AREA OF SECOND FLOOR								18.09	SQ.MT (B)
								117.15	SQ.MT

AREA CALCULATIONS OF THIRD FLOOR

ADDITIONS	7	x	19.32	x	1	=	135.24	(A)	
DEDUCTIONS	B	5.1	x	2.7	x	1	=	13.77	
	C	1.8	x	1.6	x	1	=	3.24	
	D	0.6	x	0.9	x	1	=	0.54	
	F	0.6	x	0.9	x	1	=	0.54	
NET AREA OF THIRD FLOOR								18.09	SQ.MT (B)
								117.15	SQ.MT

AREA CALCULATIONS OF GROUND FLOOR

ADDITIONS	7	x	19.45	x	1	=	136.15	(A)	
DEDUCTIONS	B	5.1	x	2.7	x	1	=	13.77	
	C	1.8	x	1.6	x	1	=	3.24	
	D	0.6	x	0.9	x	1	=	0.54	
	E	0.6	x	0.9	x	1	=	0.54	
NET AREA OF GROUND FLOOR								18.09	SQ.MT (B)
								97.06	SQ.MT

