


REVISED DEMARCATION-CUM-ZONING PLAN OF PLOTTED COLONY UNDER DEEN DAYAL JAN AWAS YOJNA-2016 OVER AN AREA MEASURING 12.15625 ACRES (LICENSE NO. 99 OF 2023) IN THE REVENUE ESTATE OF VILLAGE GARH SHAJANPUR, SECTOR-17, TEHSIL AND DISTRICT SONIPAT, HARYANA FOR M/S JINDAL INFRA BUILD PVT. LTD.

FOR PURPOSE OF CODE 1.2 (xcvi) & 6.1 (1) OF THE HARYANA BUILDING CODE, 2017, AS AMENDED FROM TIME TO TIME.

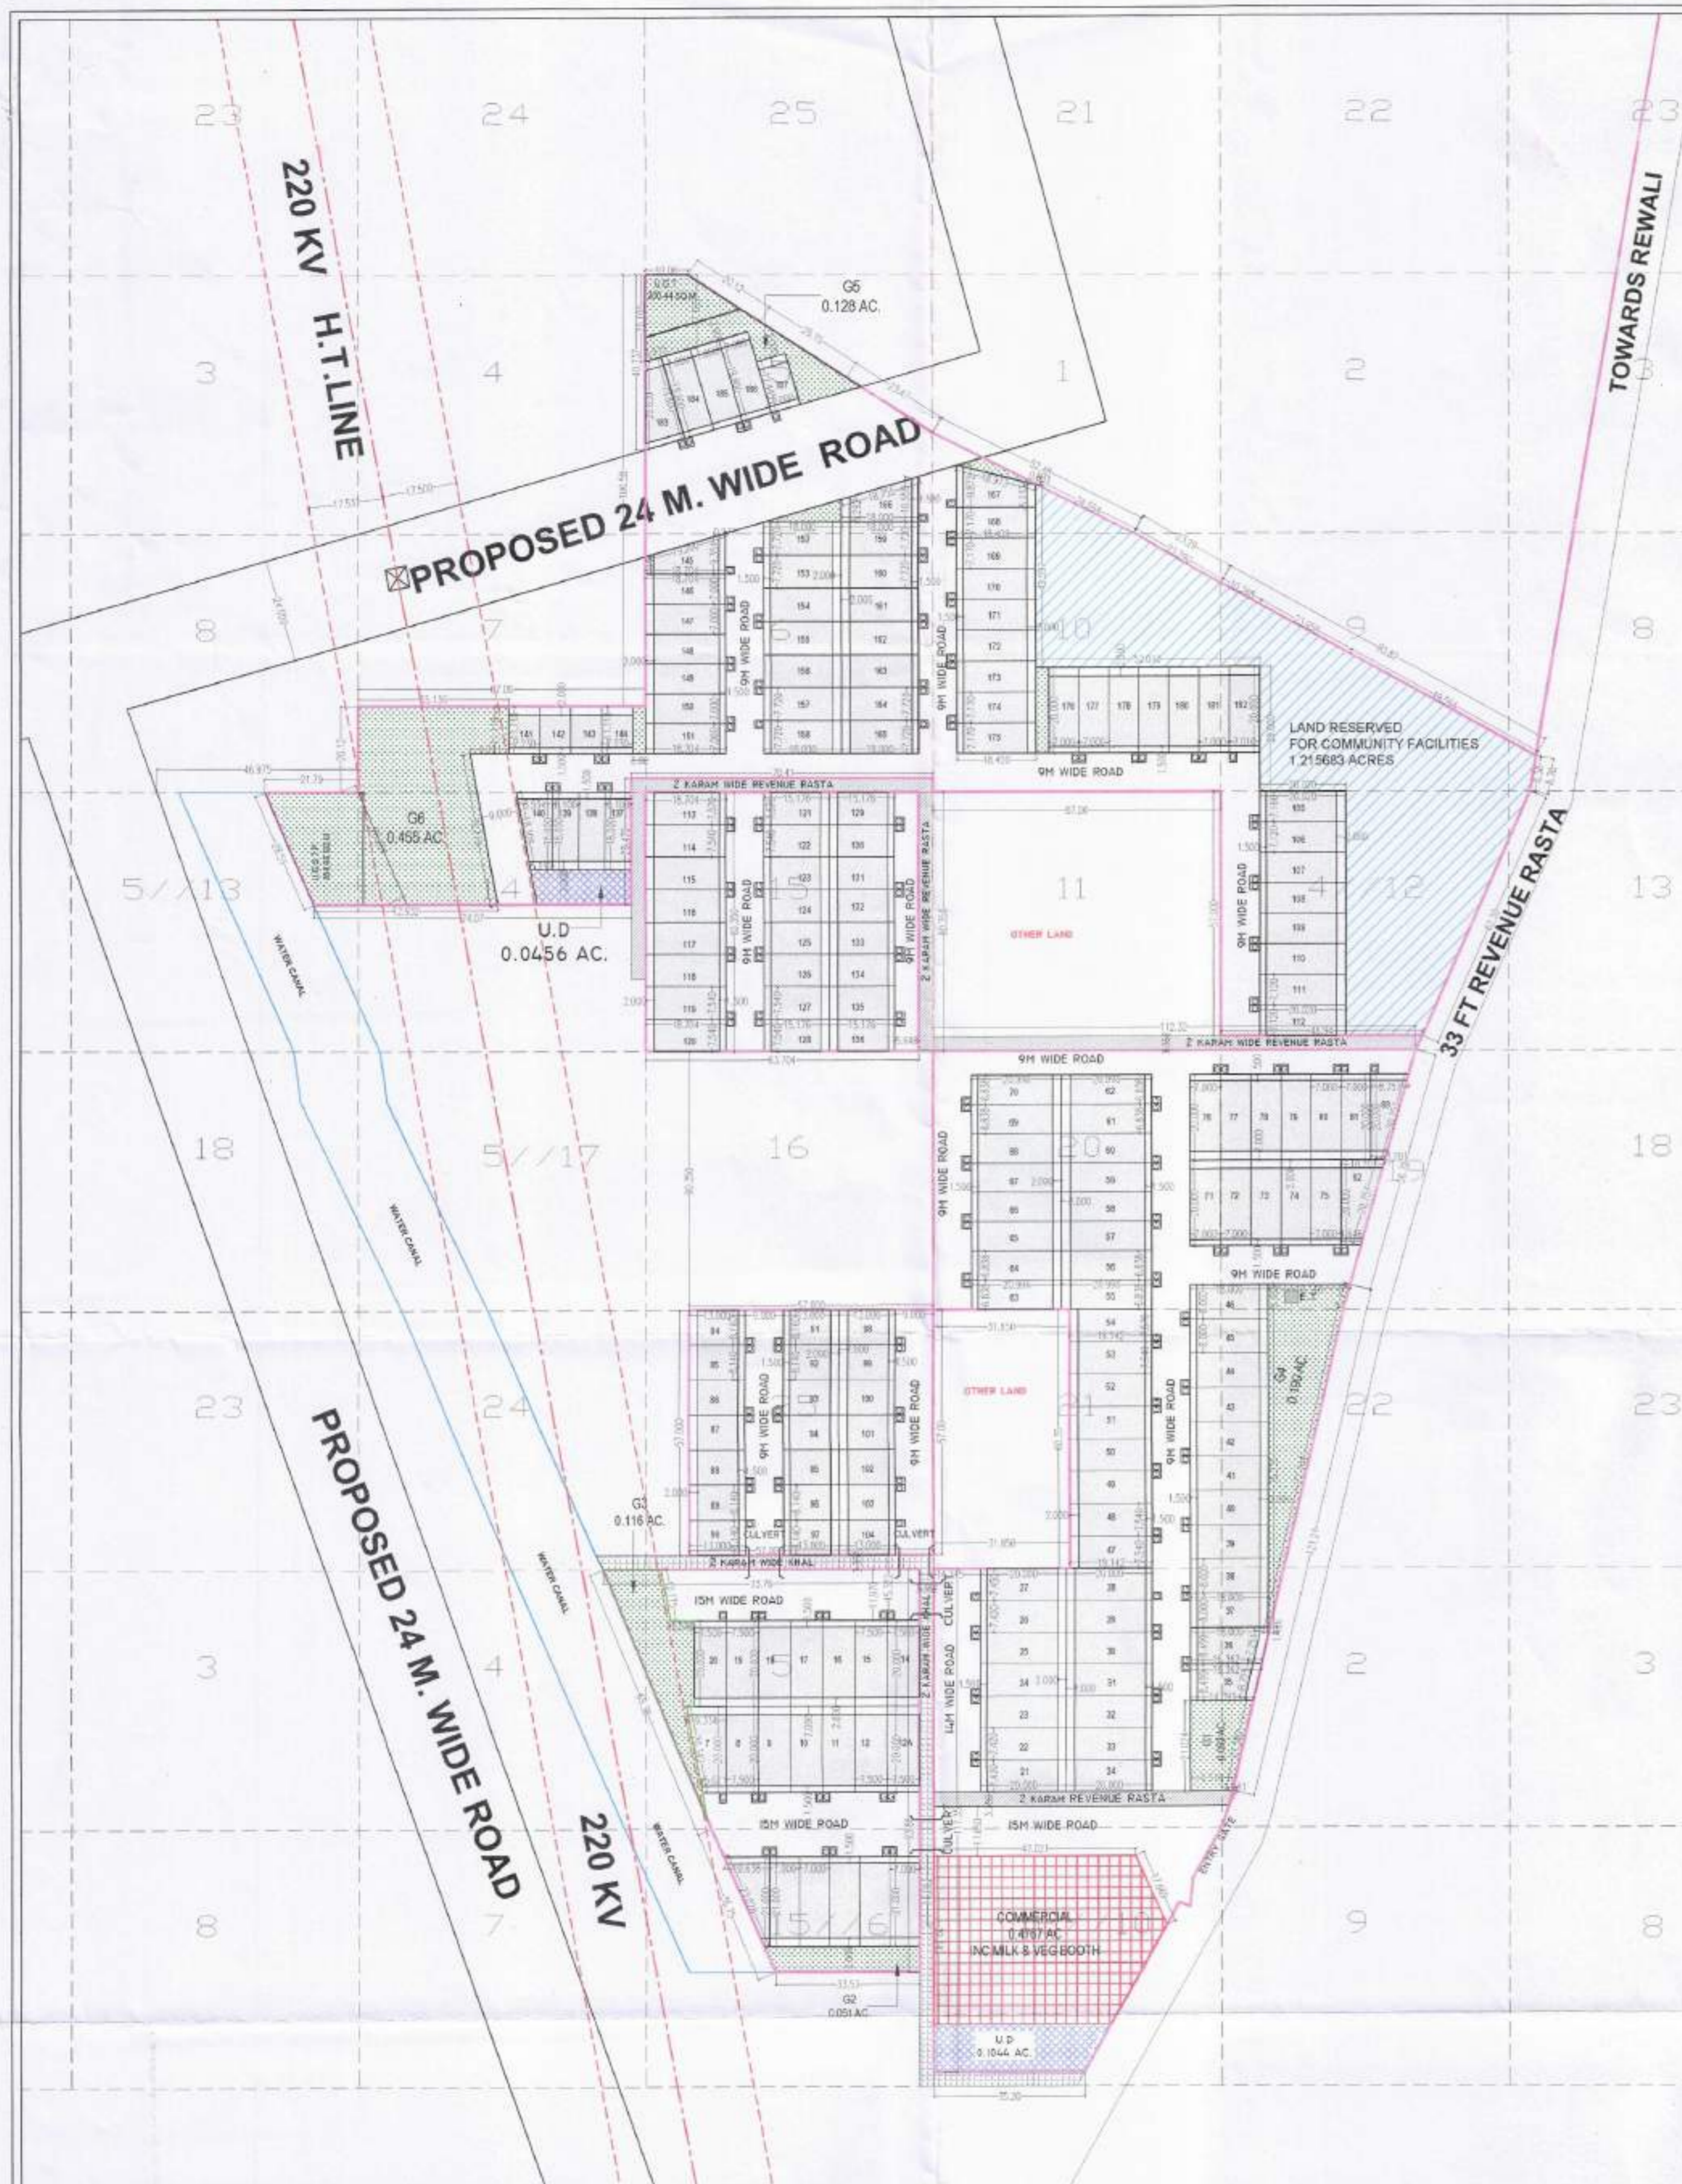

AREA STATEMENT			
TOTAL AREA OF THE SCHEME	=	12.15625 ACRES	
AREA UNDER U.D.	=	0.19000 ACRES	
NET PLANNED AREA	=	12.06625 ACRES	
AREA UNDER PLOTS	=	7.304	6.159
AREA UNDER COMMERCIAL	=	0.480	0.4767
TOTAL SALEABLE AREA	=	7.824	6.6357
			51.298
			30.366

BLK/PLT NO.	SIZE	AREA	TOTAL PLOTS	TOTAL AREA
