


Note :-
 1. BUILDING WILL BE DESIGNED (STRUCTURES)
 AS PER RELEVANT IS CODES FOR EARTH QUAKE
 RESISTANCE.

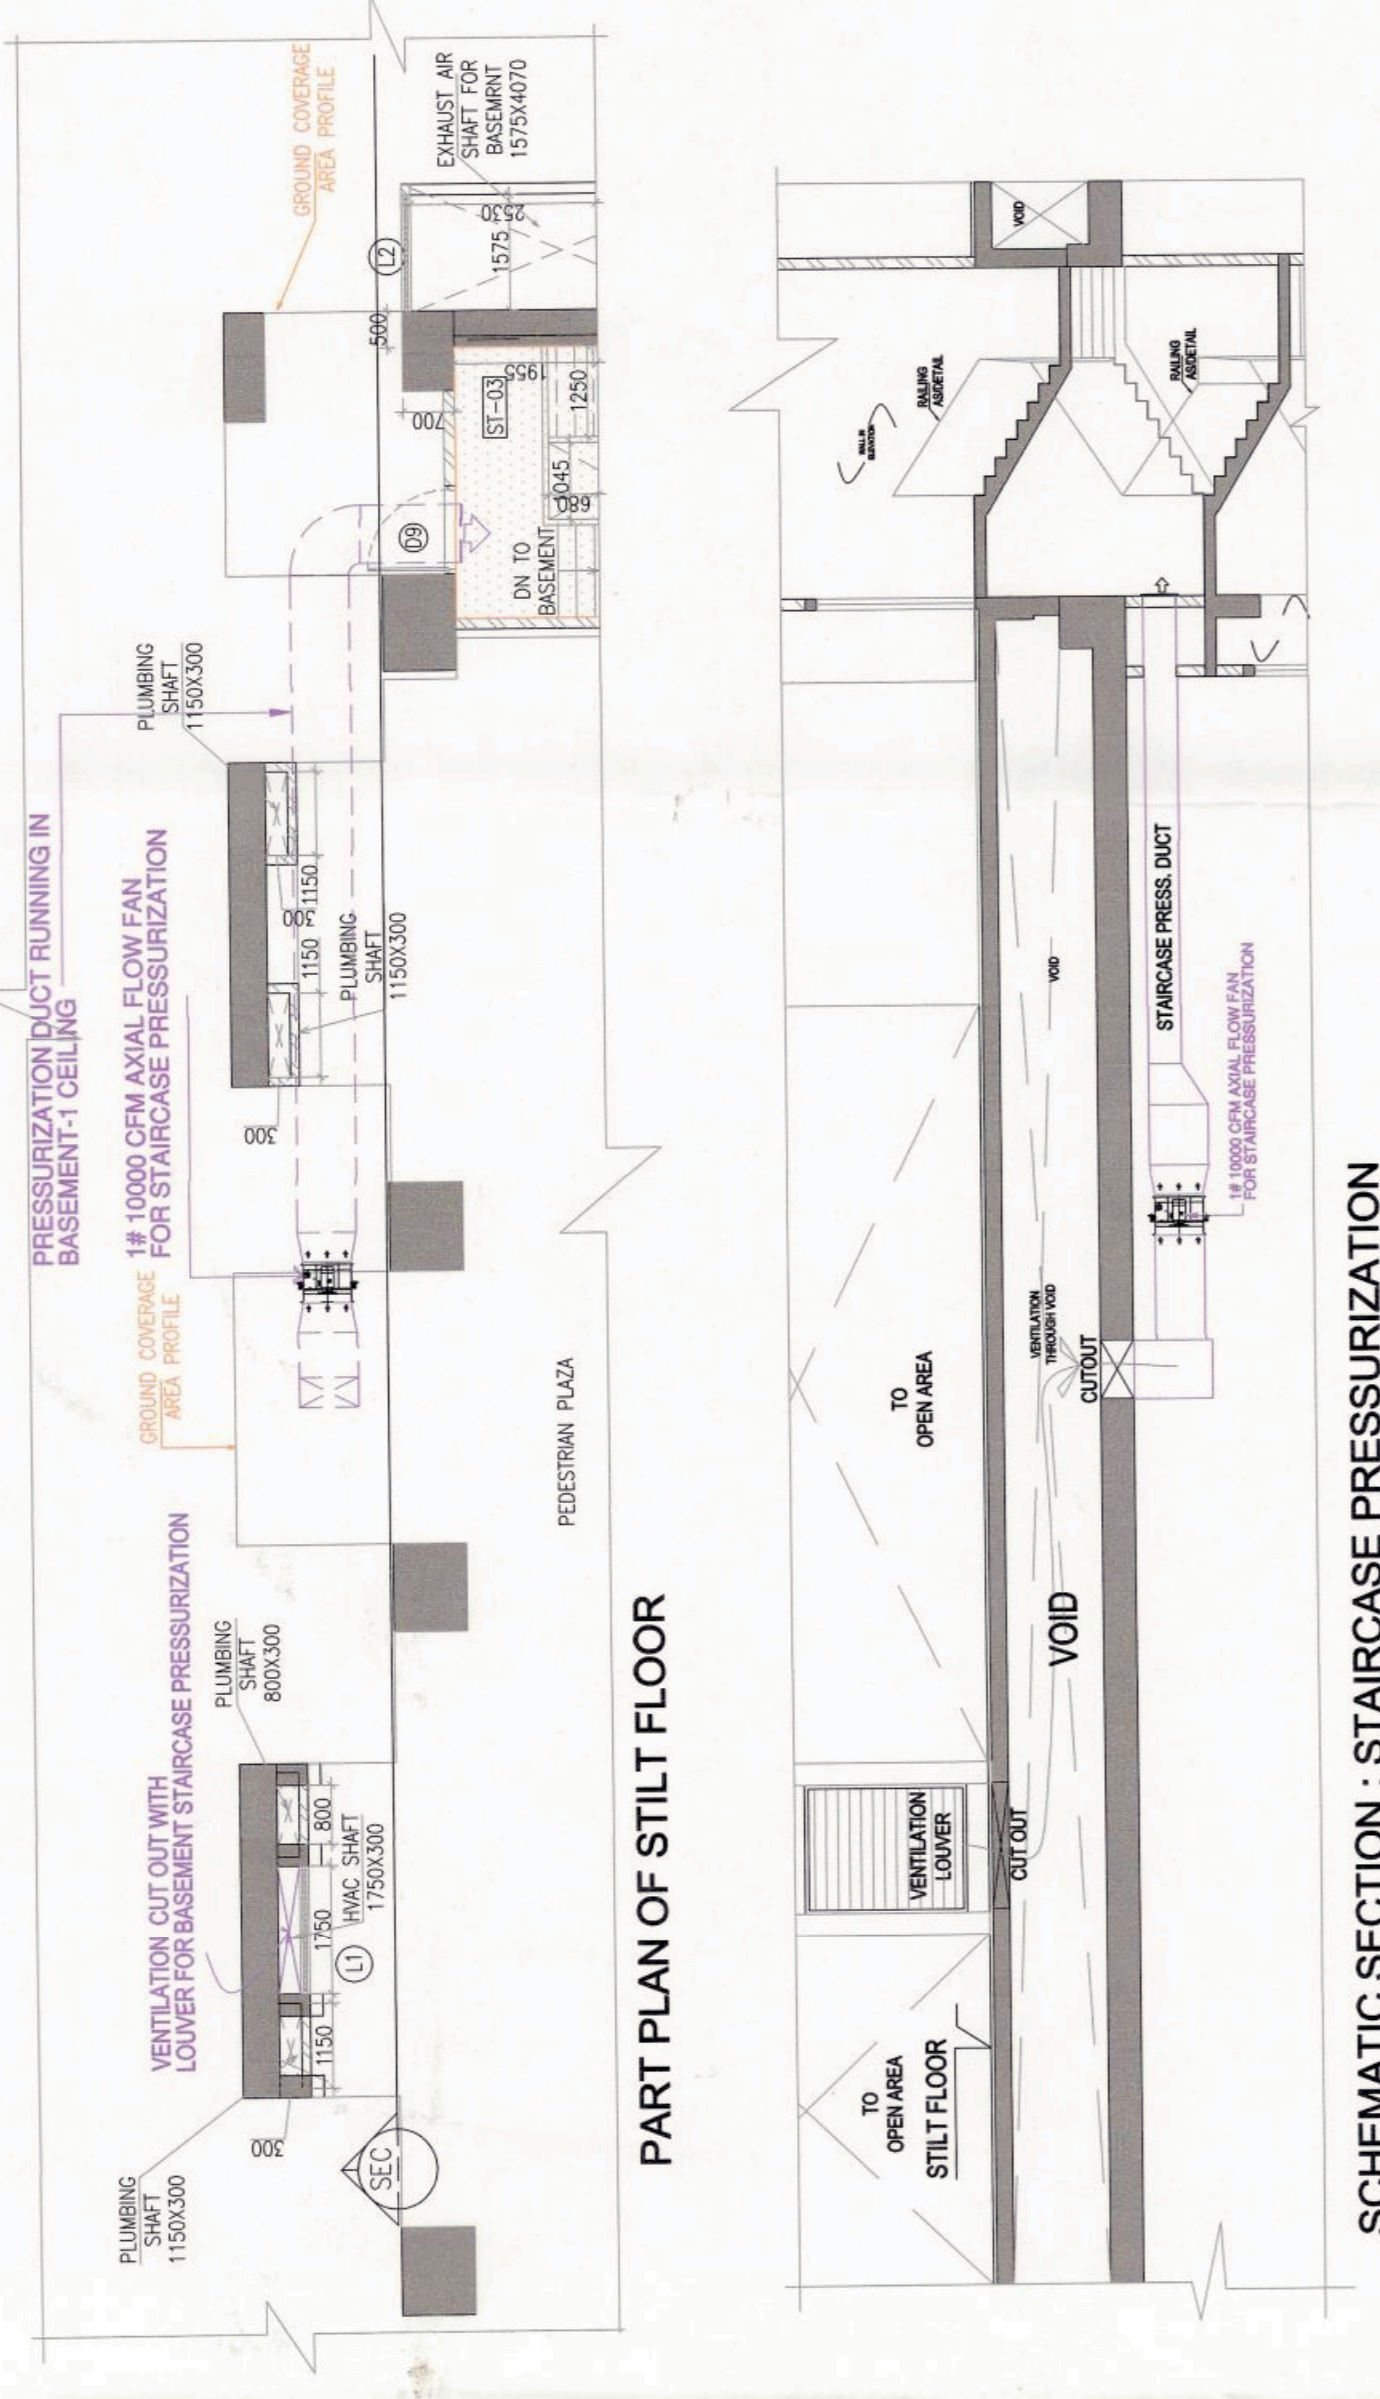



SK. NO.	NAME	ROUGH	OPENING	SILL	INTELV.	LOCATION	TYPE
1	D3	1000	2420	0	2420	MALL LEVEL STORE	WOODEN
2	D4	1000	2420	0	2420	ENTRANCE LOBBY	WOODEN
3	D5	1000	2420	0	2420	STORE	WOODEN
4	D6	1000	2420	0	2420	MALL LEVEL STAIR ROOM	WOODEN
5	F04	1200	2420	0	2420	ENTRANCE DOOR STAIRCASE	2HR FIRE RATED
6	F05	1200	2420	0	2420	ENTRANCE DOOR STAIRCASE	2HR FIRE RATED
7	F06	1200	2420	0	2420	ENTRANCE DOOR STAIRCASE	2HR FIRE RATED
8	F07	1200	2420	0	2420	ENTRANCE DOOR STAIRCASE	2HR FIRE RATED
9	F08	1000	2420	0	2420	FIRE CONTROL ROOM	2HR FIRE RATED
10	L1	1750	300	5470	300	SALAS	GLASS
11	L2	1875	250	2500	250	FRESH AIR OUTLET	GLASS



