



Note :-
1. BUILDING WILL BE DESIGNED (STRUCTURES) AS PER RELEVANT IS CODES FOR EARTH QUAKE RESISTANCE.

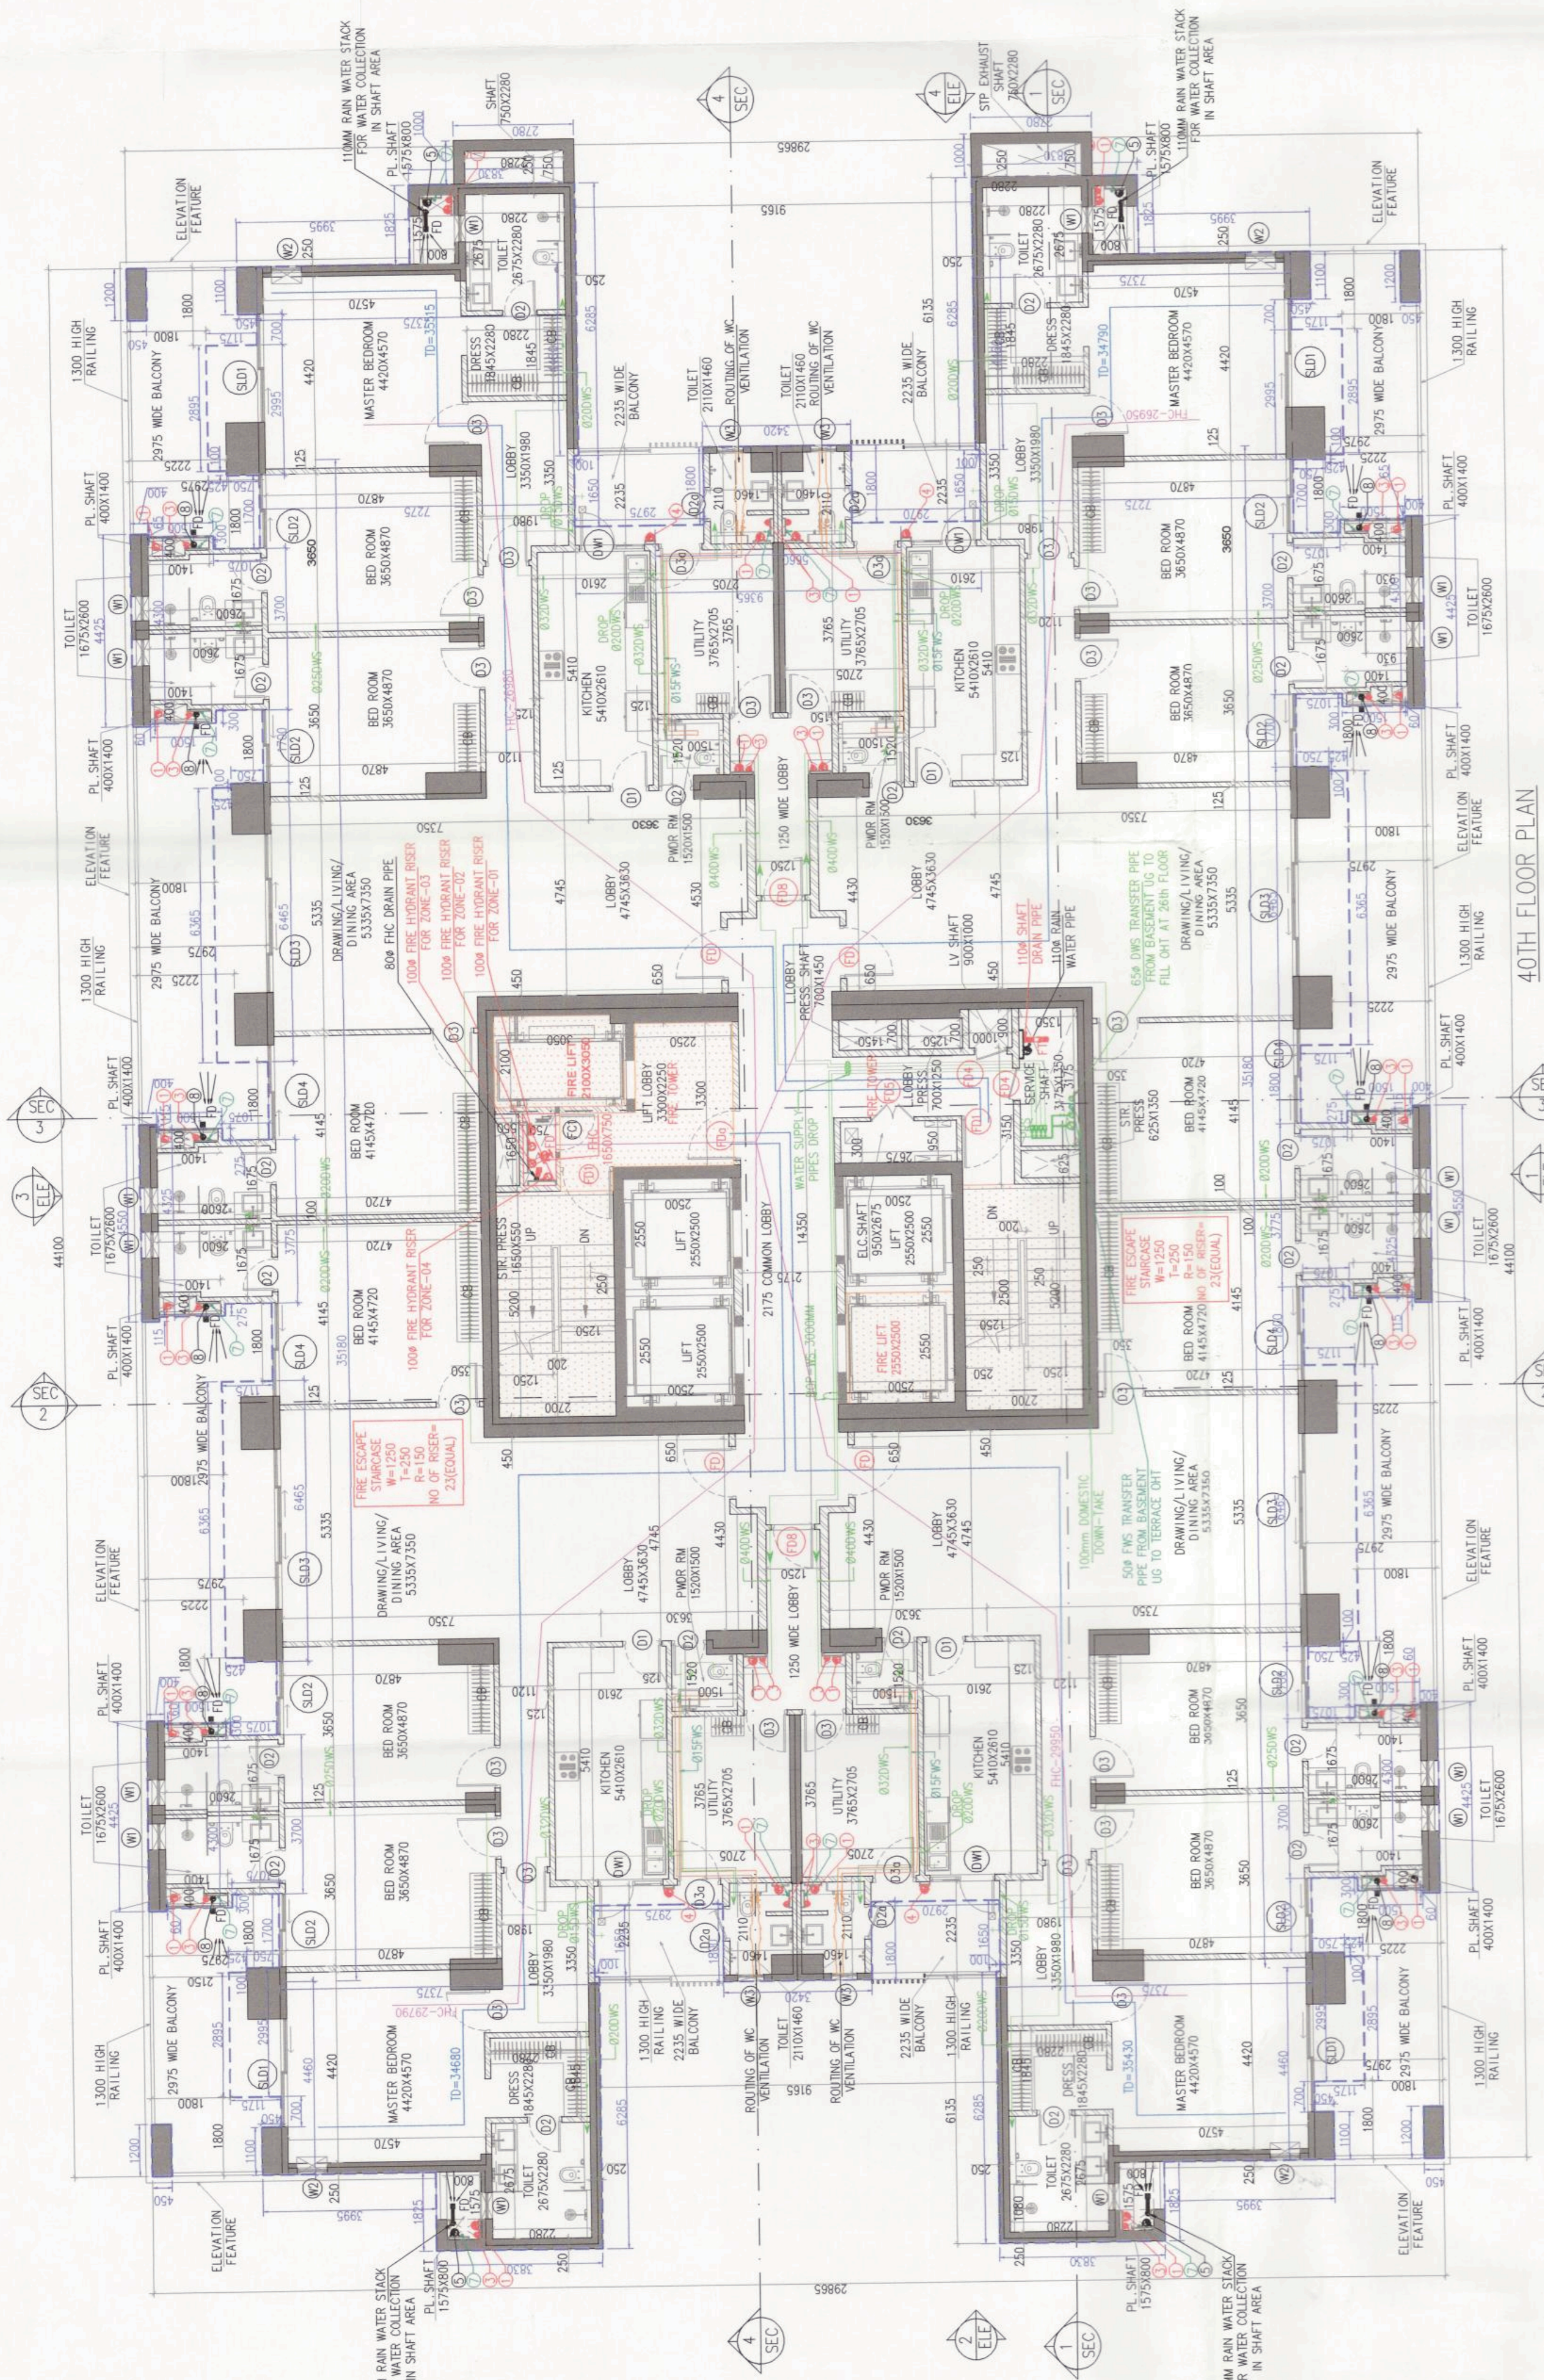


40TH FLOOR PLAN
LVL +140.00
(TOWER-D)

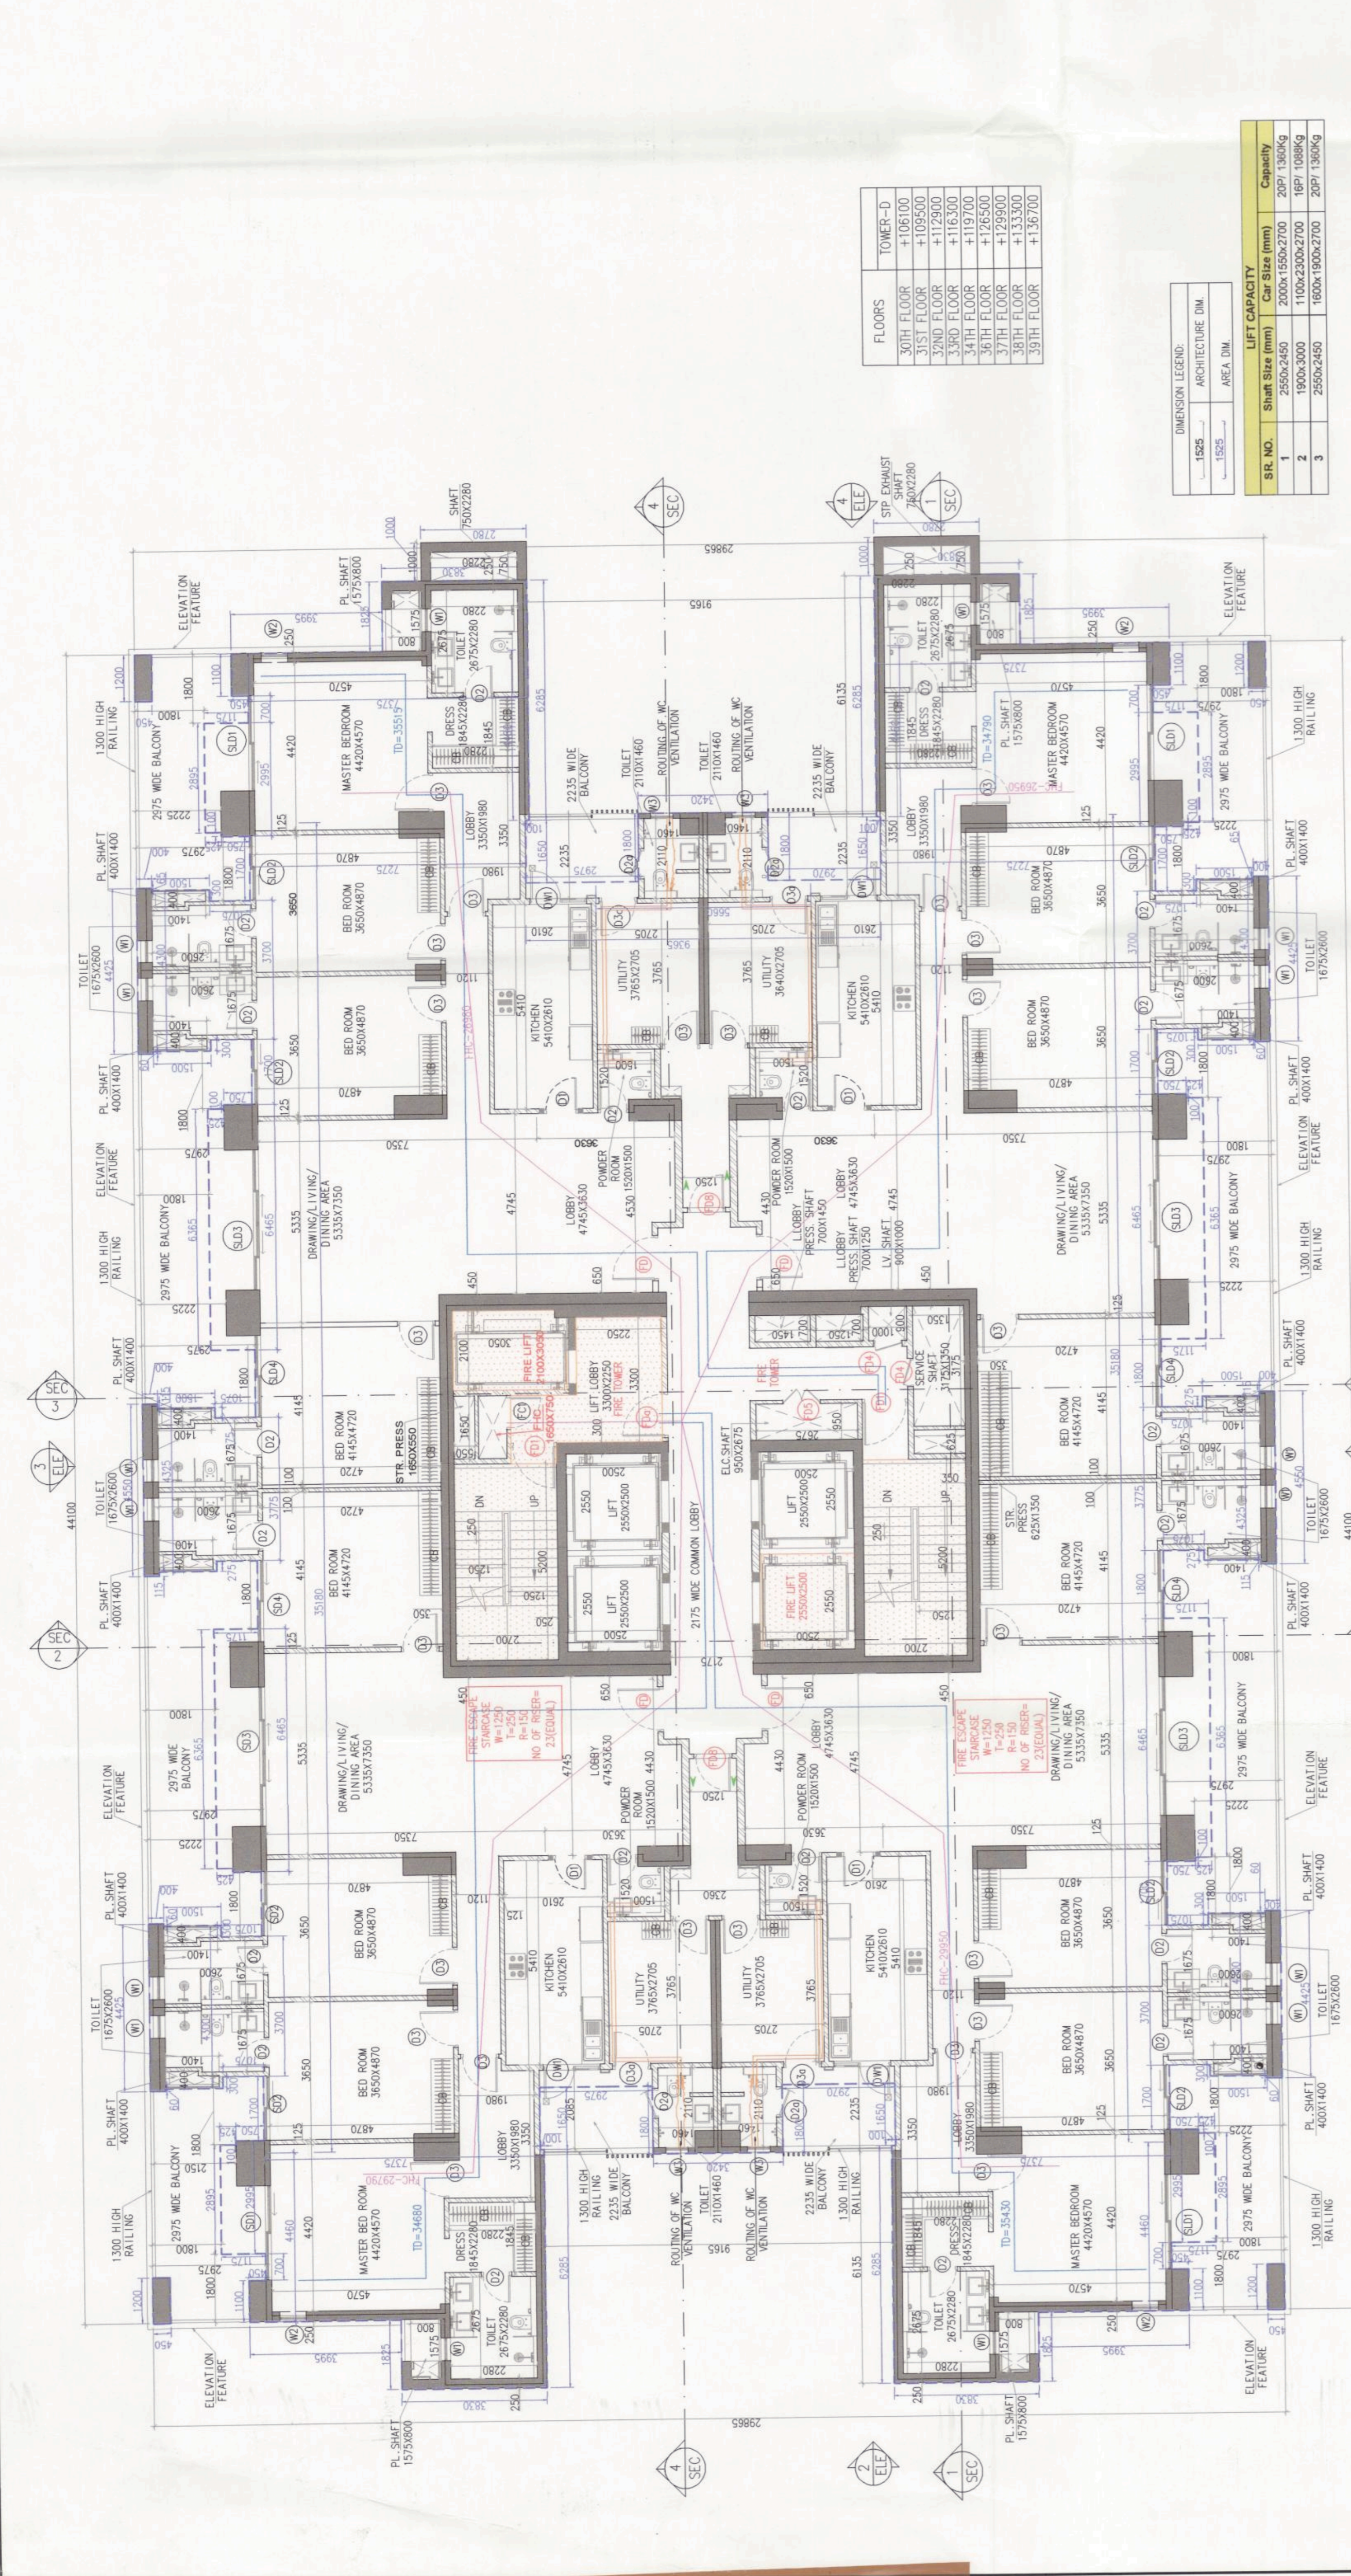

39TH FLOOR TO 34TH FLOOR
LVL +125.00
(TOWER-D)


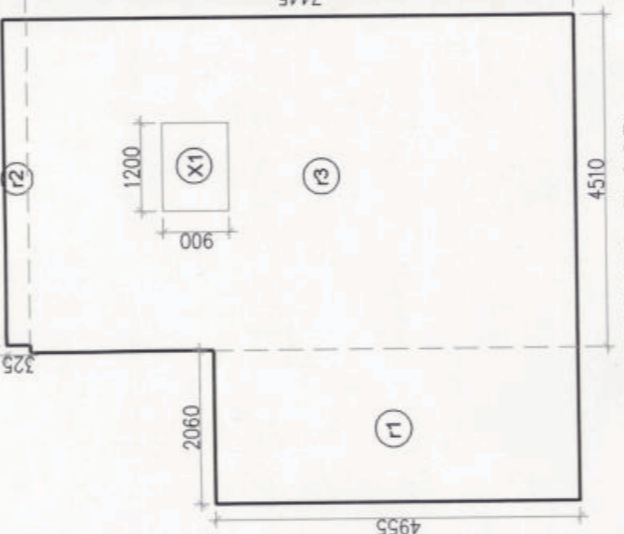


50% REFUGE FLOOR




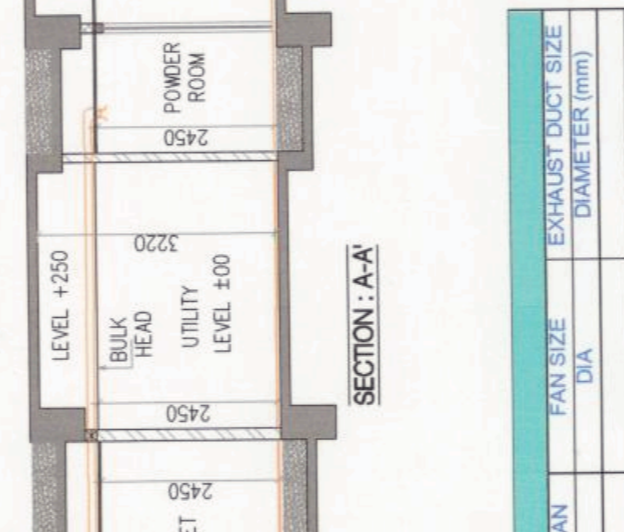


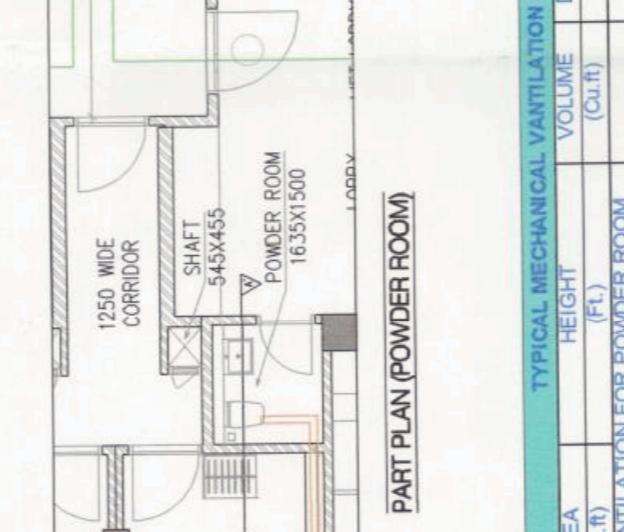





