
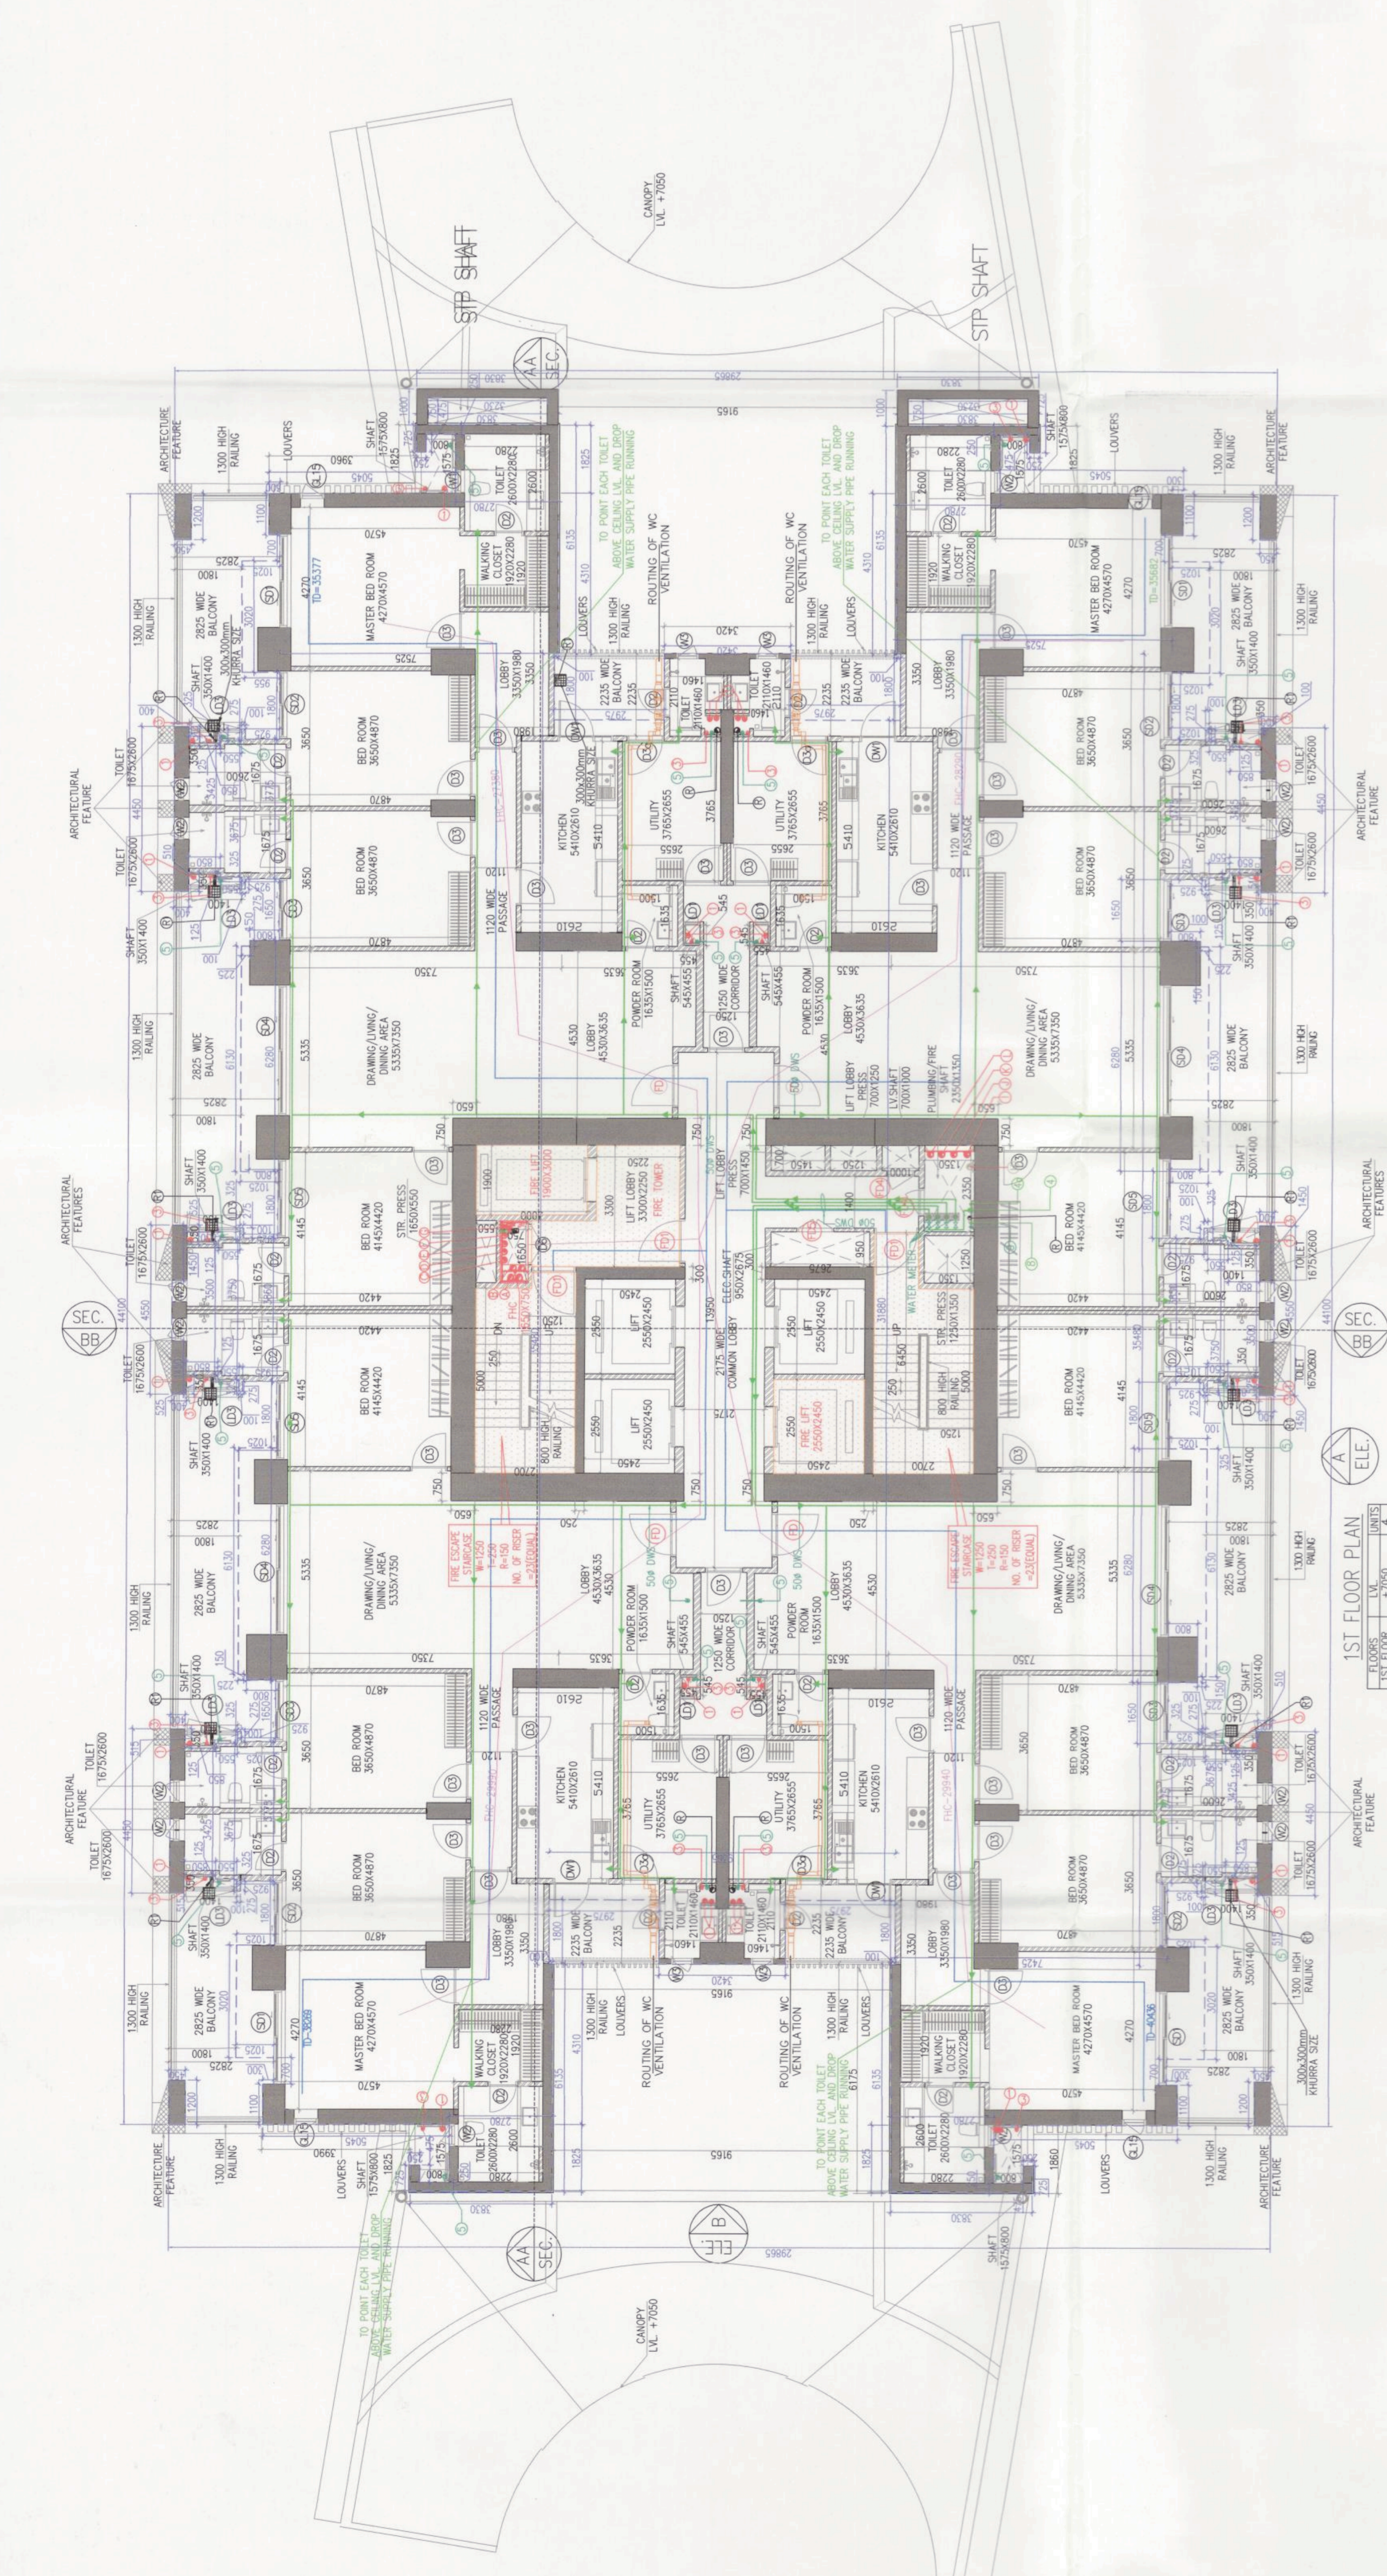


Note -  
1. BUILDING WILL BE DESIGNED (STRUCTURES) AS PER RELEVANT IS CODES FOR EARTH QUAKE RESISTANCE.

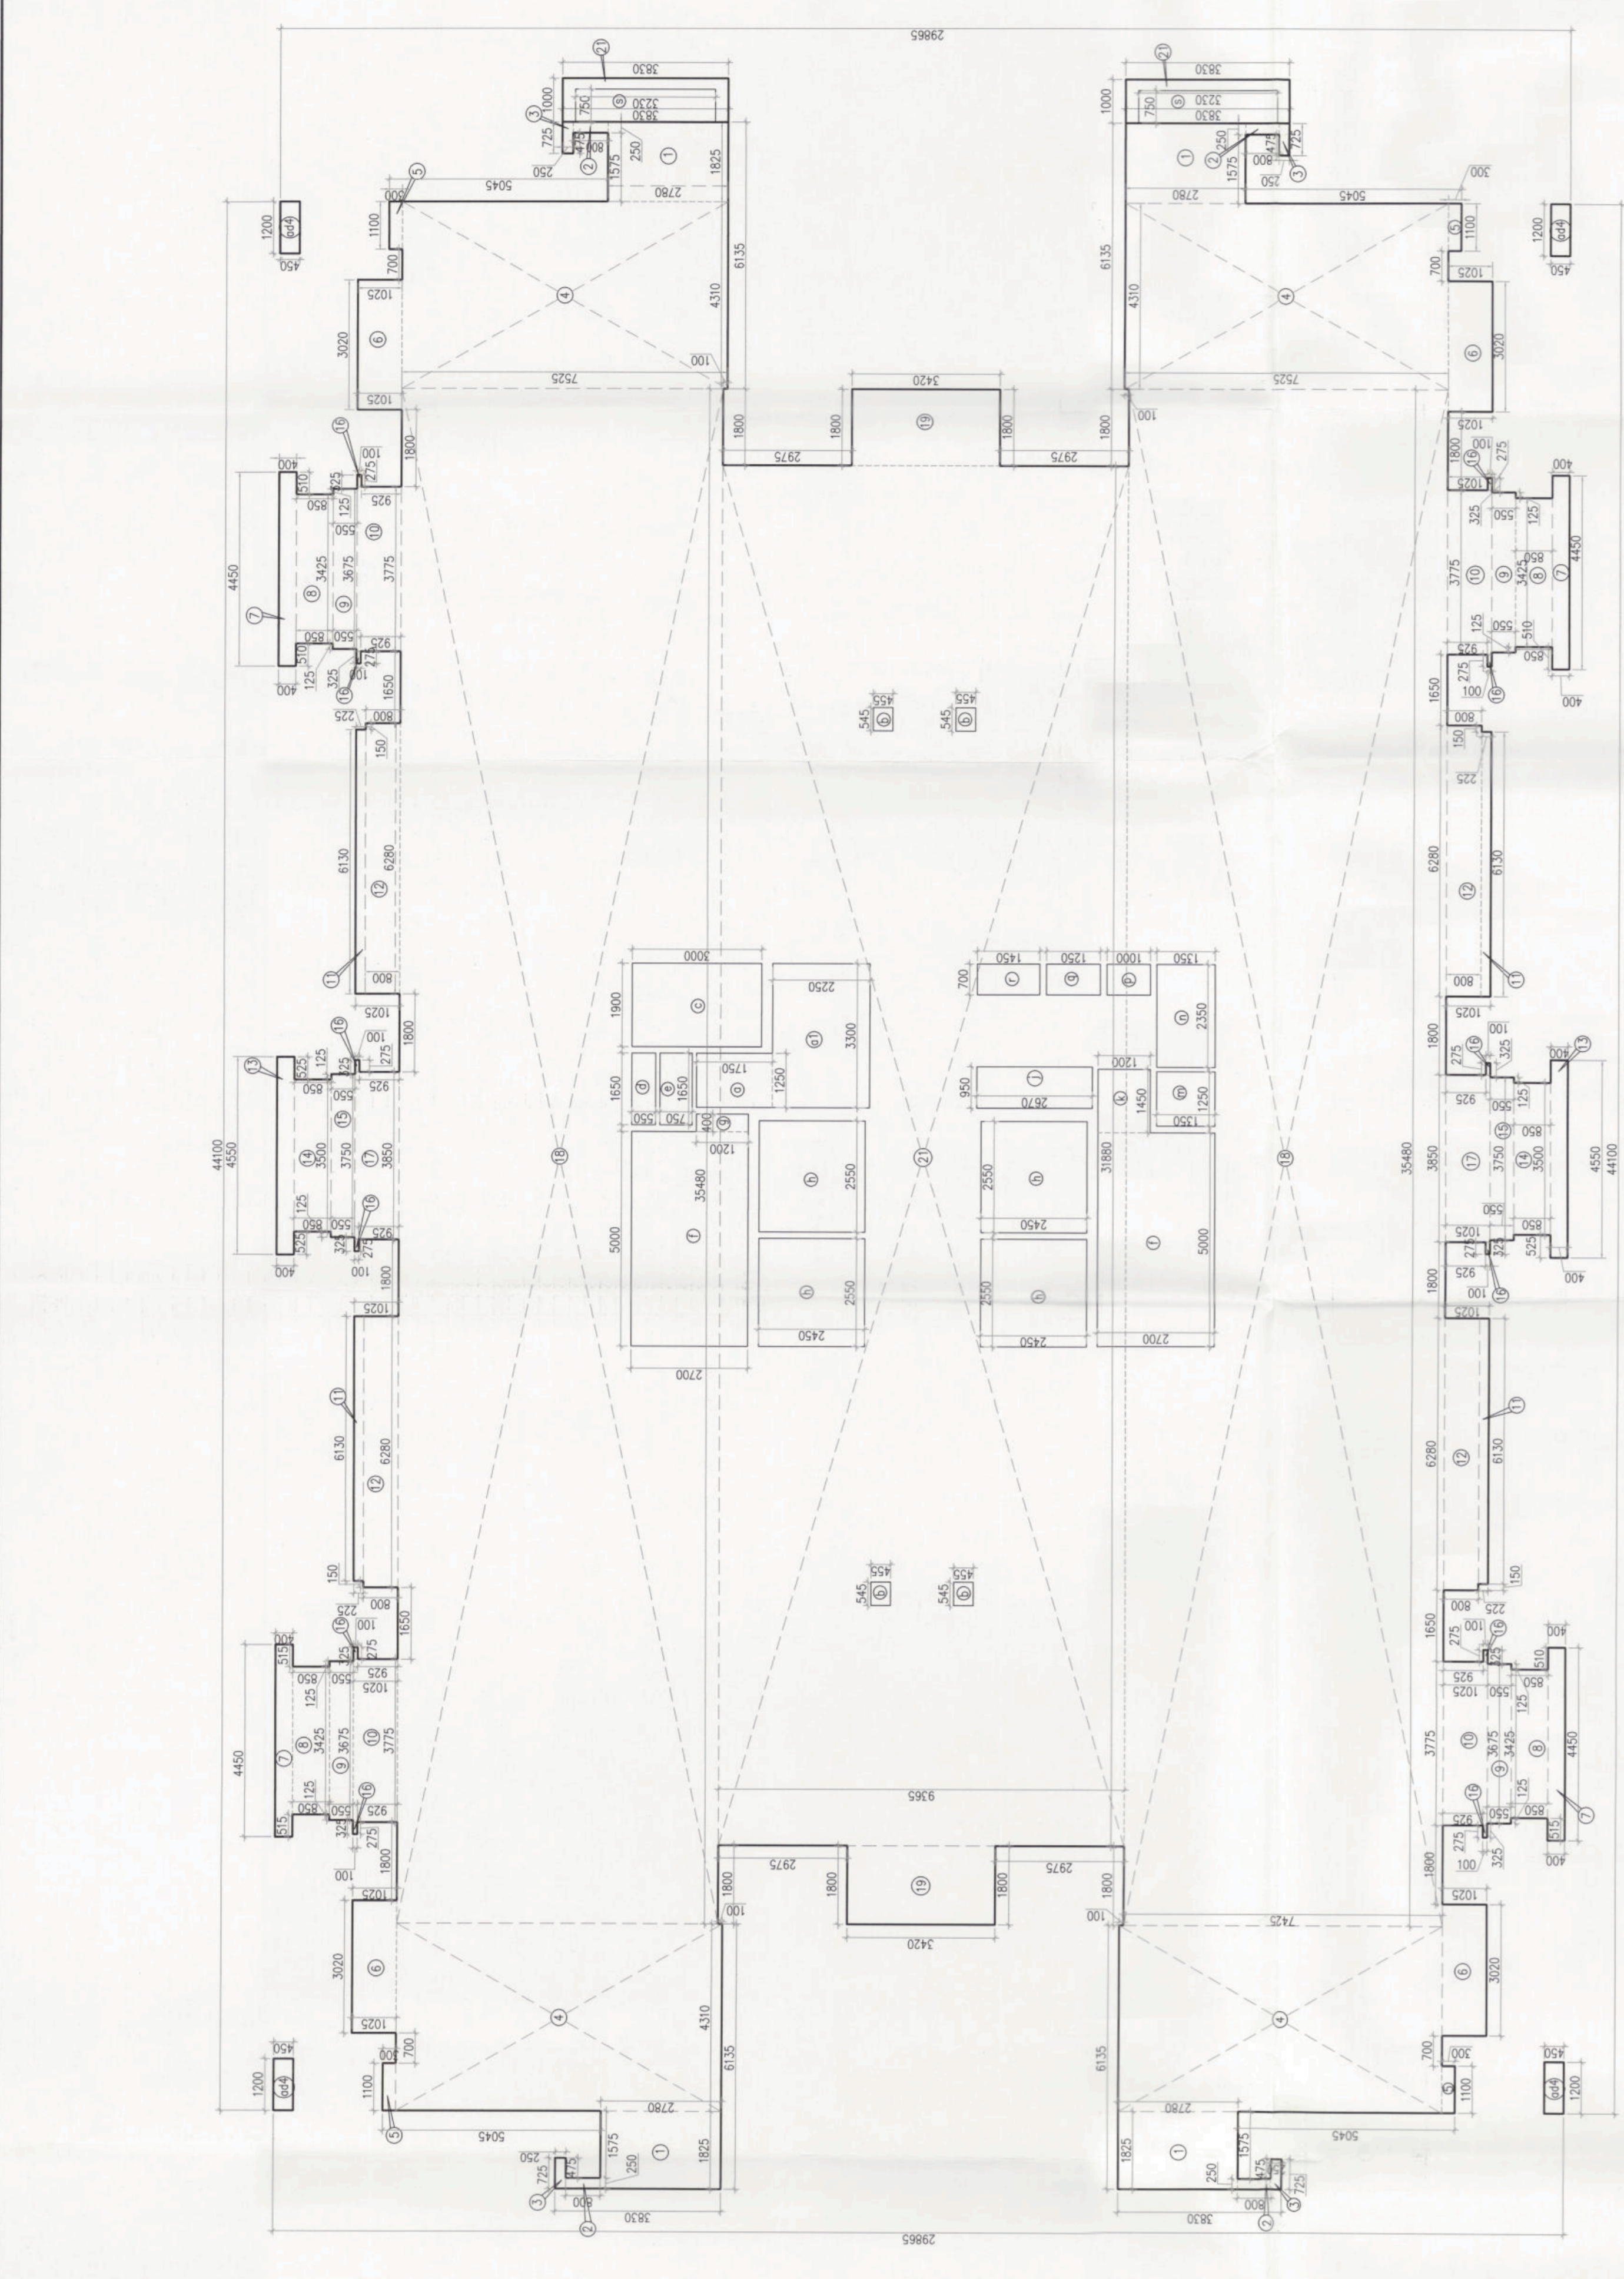

TYPICAL FLOOR AREA CALCULATION TOWER-B

1ST FLOOR PLAN TOWER-A

