

Note -  
1. BUILDING WILL BE DESIGNED (STRUCTURES) AS PER RELEVANT IS CODES FOR EARTHQUAKE RESISTANCE.

GREEN AREA					
GROSS - A	=	0.5	X		
g71	=	0.5	X	(64,745+54,155)	X
g72	=	0.5	X	(37,870+37,450)	X
g73	=	0.5	X	(58,860+59,485)	X
g74	=	0.5	X	(194,515+194,935)	X
g75	=	1	X	18,130	X
g76	=	0.5	X	(62,735+64,045)	X
g77	=	0.5	X	(27,365+28,060)	X
g78	=	0.5	X	(18,955+19,625)	X
g79	=	1	X	20,260	X
g710	=	0.5	X	(146,350+146,385)	X
g711	=	0.5	X	(337,125+338,205)	X
g712	=	0.5	X	(23,590+23,395)	X
g713	=	0.5	X	(11,510+10,605)	X
g714	=	0.5	X	(37,820+36,060)	X
<b>TOTAL</b>					<b>1580.019</b>

GREEN AREA					
GROSS - B	X	170.155	X	170.155	X
g720	3.14	X	170.155	X	18.76
g724	3.14	X	170.155	X	18.76
g726	3.14	X	4.500	X	88.46
g729	3.14	X	4.500	X	86.41
<b>TOTAL</b>					<b>178.394</b>


  

DEDUCTION					
GROSS - D	X	60.000	X	60.000	X
d1	3.14	X	60.000	X	19.43
d2	3.14	X	60.000	X	19.60
<b>TOTAL</b>					<b>39.03</b>

TOTAL GREEN AREA					
<b>TOTAL GREEN AREA</b>	<b>=</b>	<b>GROSS - A</b>	<b>+</b>	<b>GROSS - B</b>	<b>+</b>
	<b>=</b>	<b>1580.019</b>	<b>+</b>	<b>178.394</b>	<b>+</b>
	<b>=</b>	<b>1758.413</b>	<b>+</b>	<b>4945.438</b>	<b>-</b>
	<b>=</b>	<b>6280.916</b>	<b>-</b>	<b>22.935</b>	<b>SQM</b>

GREEN AREA						
NO.	A	B	C	S	AREA OF = S(A)+(B)+(C)	Area
<b>GROSS - C</b>						
g715	25,000	+	42,685	+	33,495	174,946.776
g716	32,785	+	26,005	+	42,685	181,406.461
g717	32,785	+	33,740	+	8,210	181,114.927
g718	33,740	+	37,390	+	20,430	117,230.927
g719	37,390	+	47,355	+	55,440	142,390
g721	47,355	+	34,895	+	24,140	76,867.139
g722	34,895	+	38,625	+	20,245	165,179.303
g723	55,440	+	38,625	+	48,310	123,617.919
g725	48,310	+	47,995	+	6,280	83,510.114
g727	35,455	+	47,995	+	26,565	91,384.1
g728	35,455	+	30,710	+	6,160	71,188
<b>TOTAL</b>					<b>=</b>	<b>1,506,687</b>

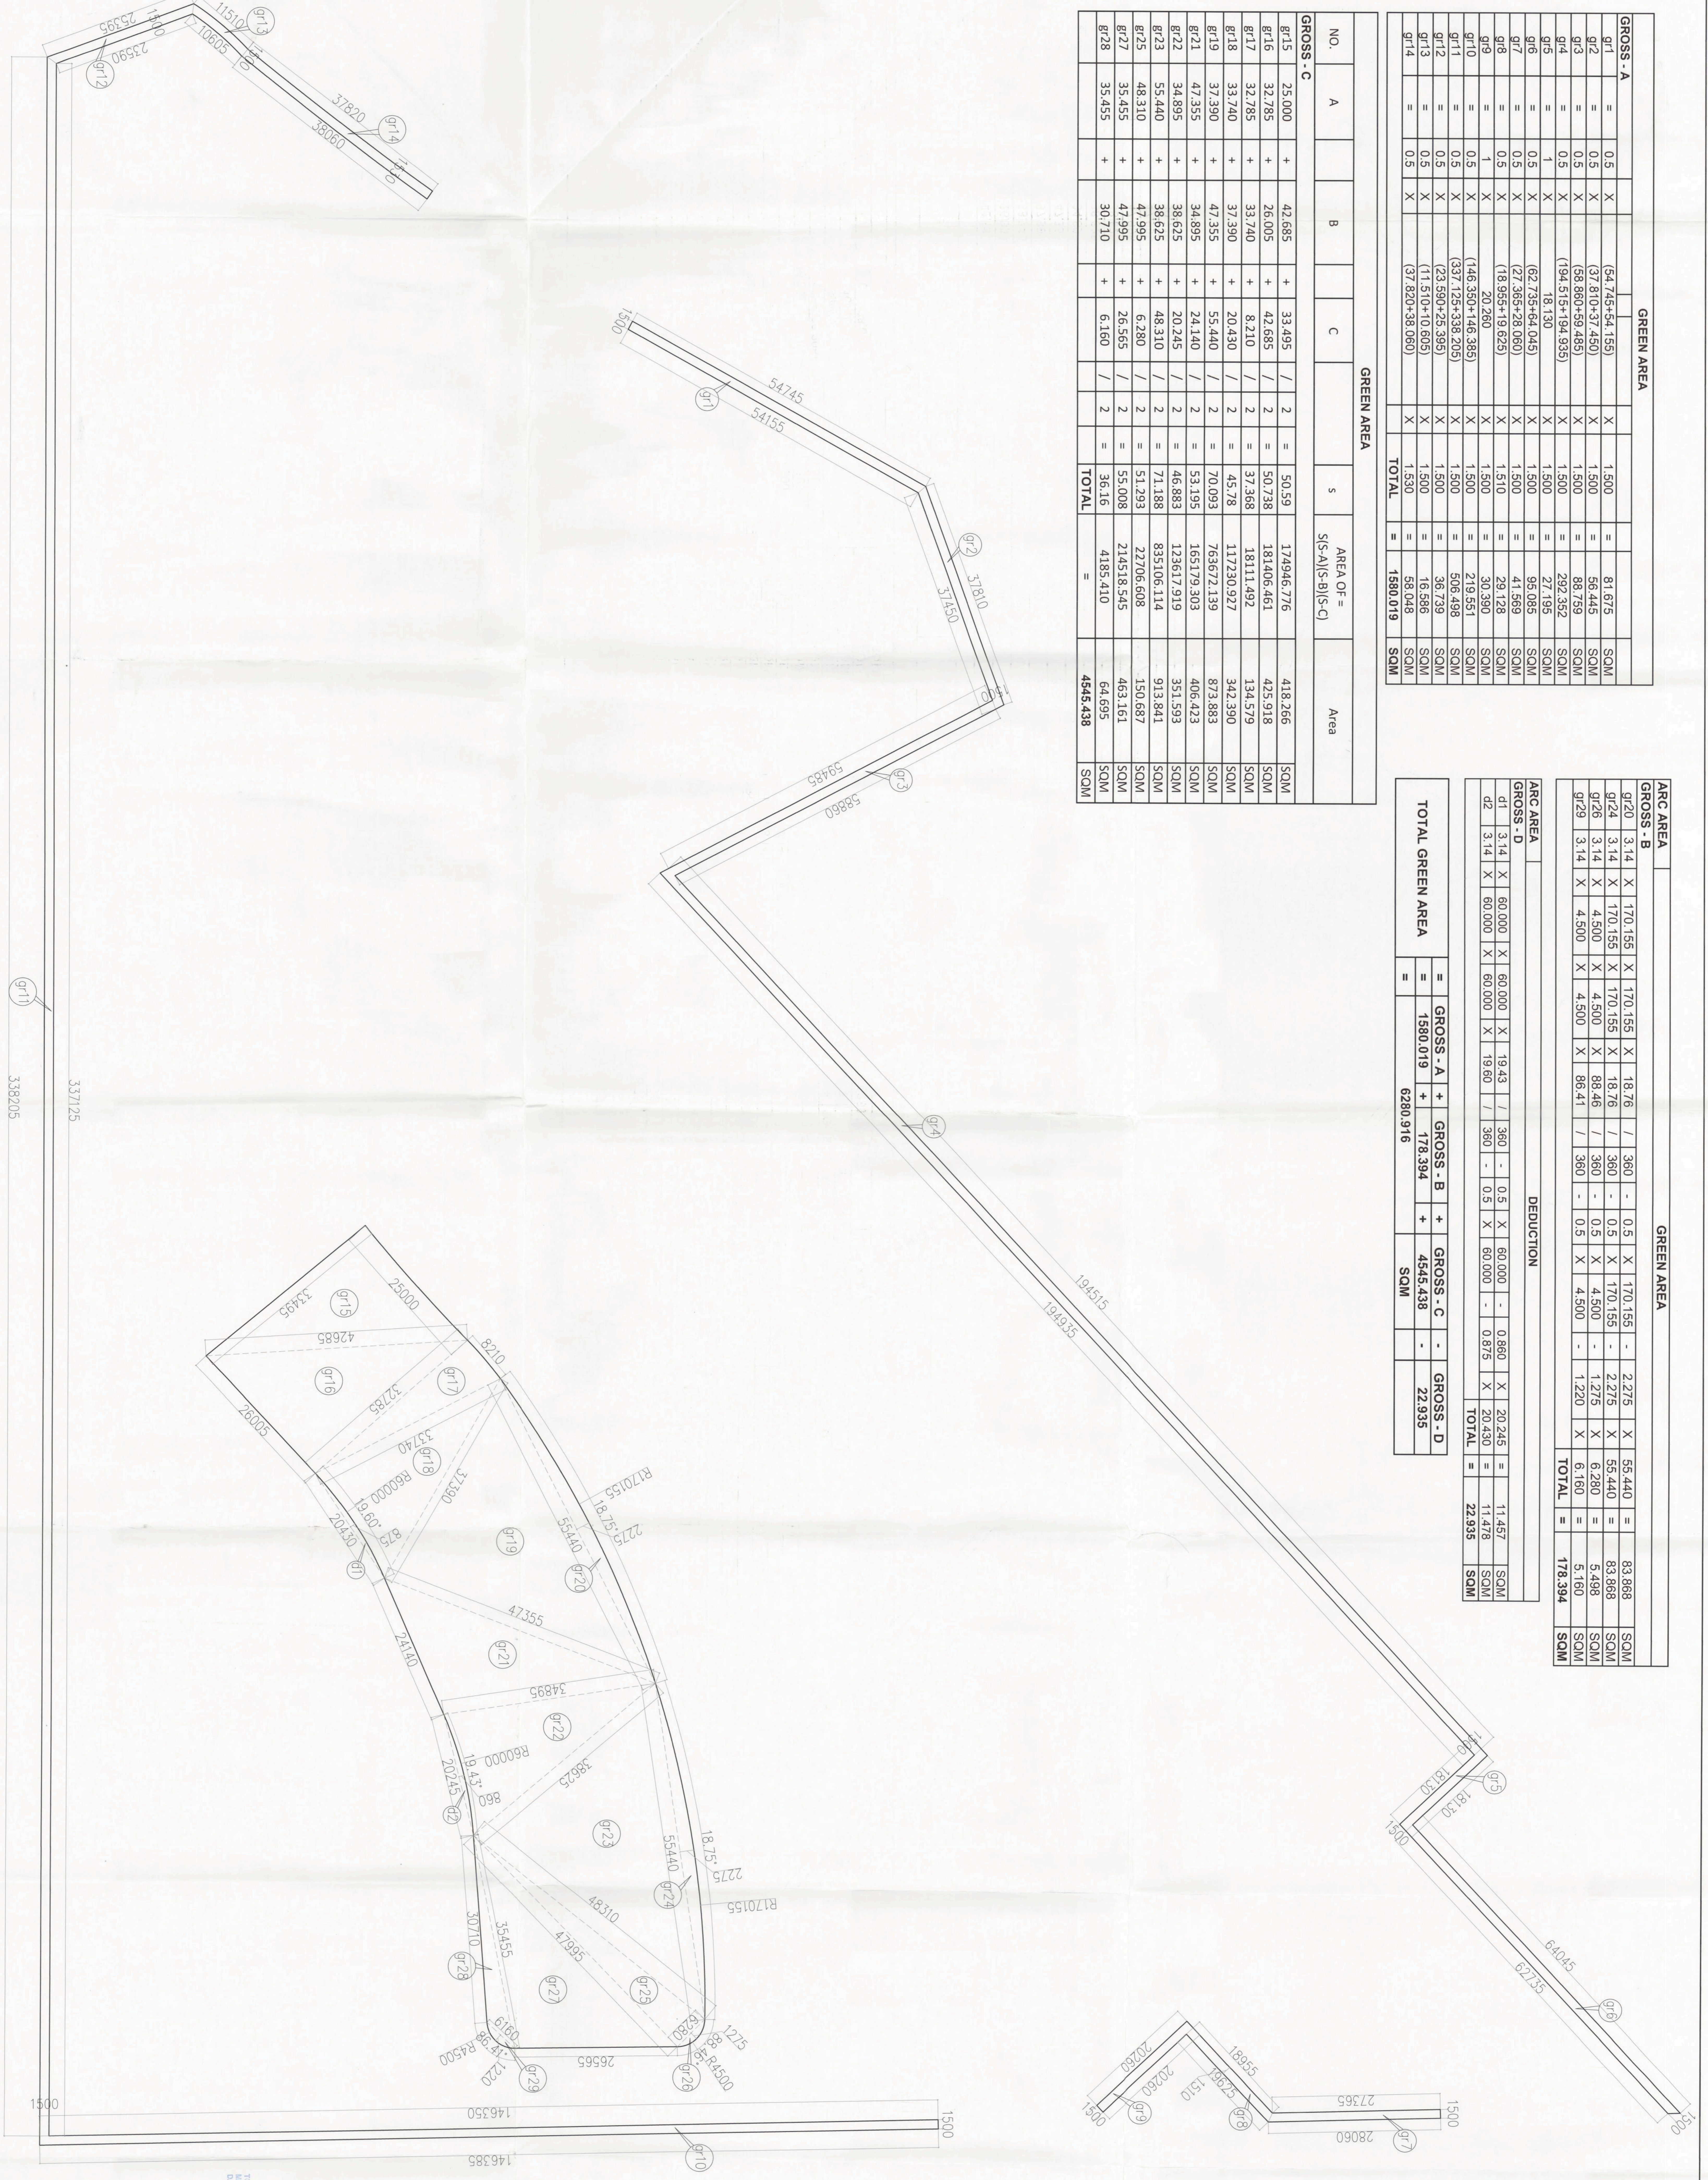

**PROJECT**  
 REVISOR'S REVISION BUILDING PLANS OF PHASE-I (P/1/1/1/1/1) FALLING UNDER RESIDENTIAL COLONY UNDER NEW INTEGRATED LICENSING POLICY (NILP) DATED 11.05.2022 ON LAND MEASURING 118.28625 ACRES (LICENSE NO. 218 OF 2023 DATED 25-10-23). FOR AREA MEASURING 103.98625 ACRES (MISRATION NO. 1324 ACRES AS FRESH AS FRESH APPLIED AREA) IN SECTOR - 76 & 77 GURUGRAM MANESAR URBAN COMPLEX BEING DEVELOPED BY DLF LTD IN COLLABORATION WITH LAND OWNERS AND IT'S ASSOCIATE COMPANIES

**DESIGN ARCHITECTS**  
 Arcop Associates Pvt. Ltd.,  
 Plot No.-36B Institutional Area,  
 Sector-32, Gurgaon,  
 Haryana-122001.

**SUBMISSION ARCHITECTS**  
**RISIMIS ARCHITECTS**  
 RMS ARCHITECTS PVT. LTD.  
 63, Vard Niwas Bhawan (Kunj)  
 (Behind D2), Vasant Kunj,  
 New Delhi-110070.  
 Tel.: 011-26898616, 26898617  
 www.rsimis-arch.com

**ARCHITECTS SEAL & SIGNATURE**  
 ARCHITECTS SEAL & SIGNATURE

**OWNER'S SEAL & SIGNATURE**  
 OWNER'S SEAL & SIGNATURE

JAN-2025 Scale: NTS  
 Drawing Title: GREEN AREA CALCULATION  
 Drawing No: ST-43  
 1-06352025