







MECHANICAL VENTILATION CALCULATION FOR POWER ROOM


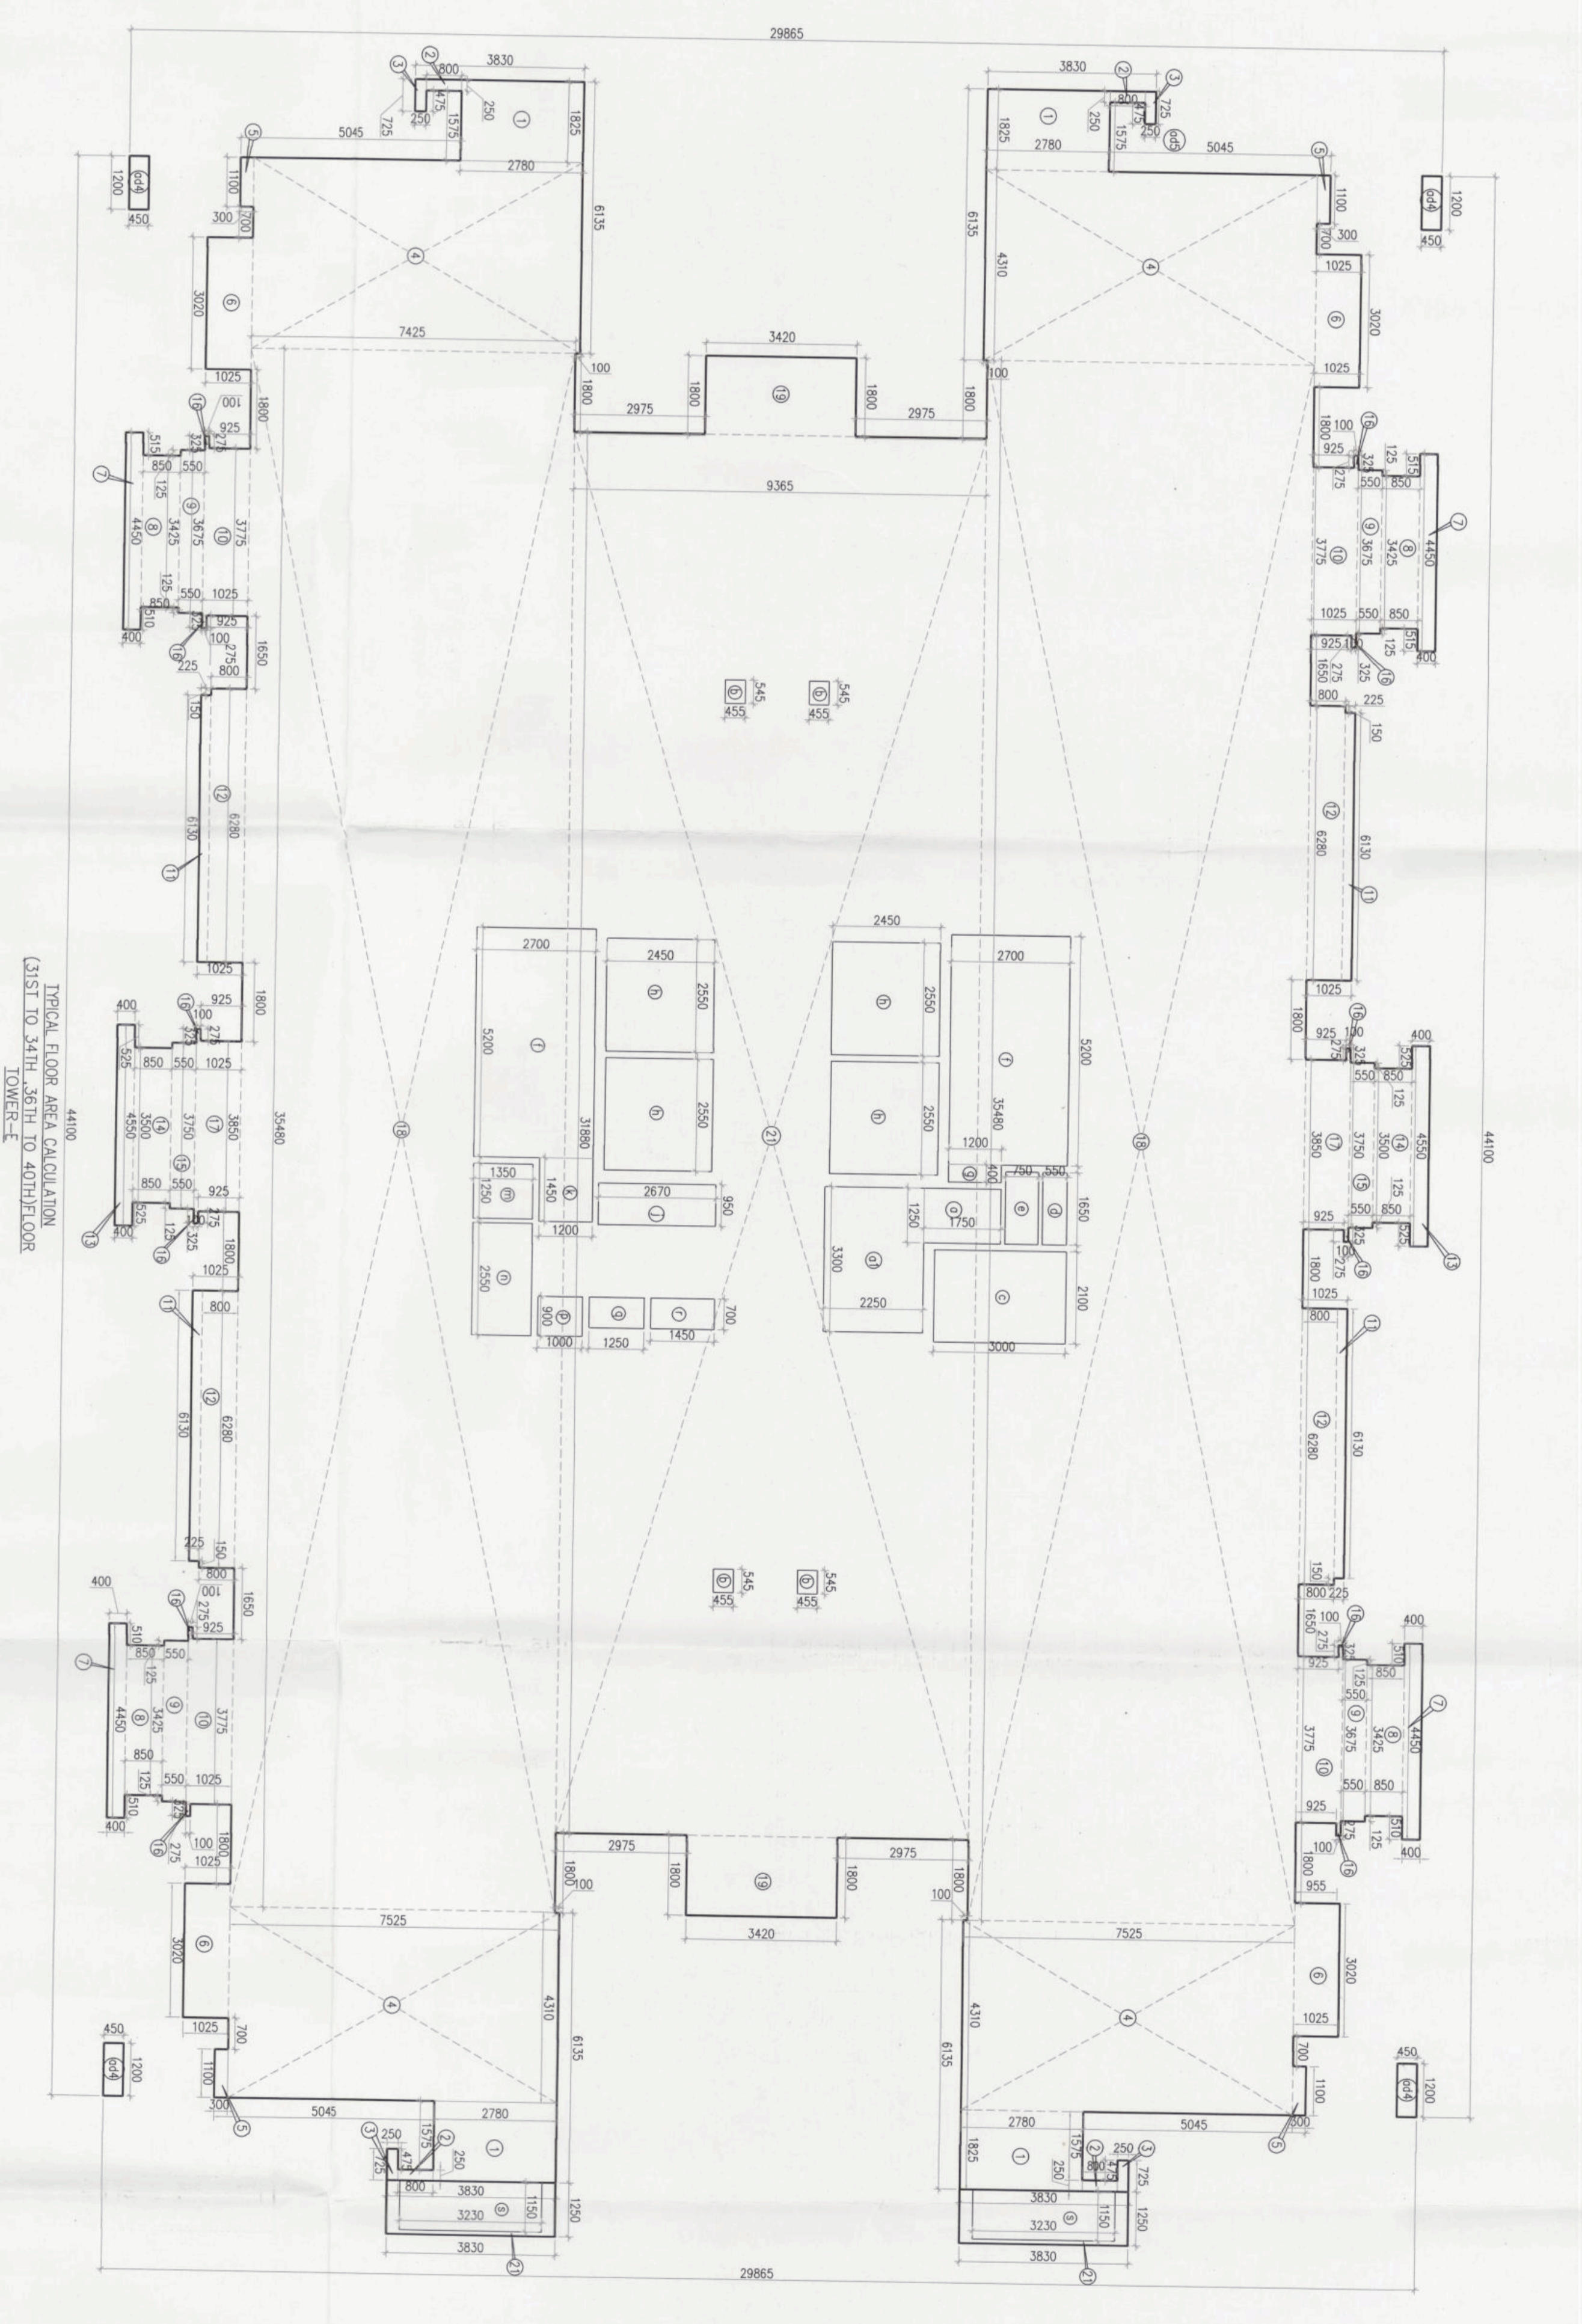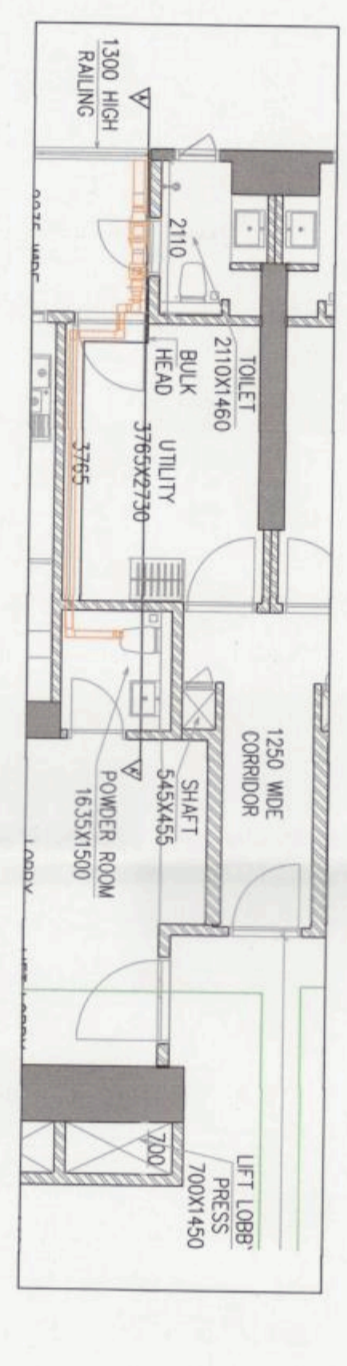

MECHANICAL VENTILATION CALCULATION, 35TH REFUGE FLOOR

