



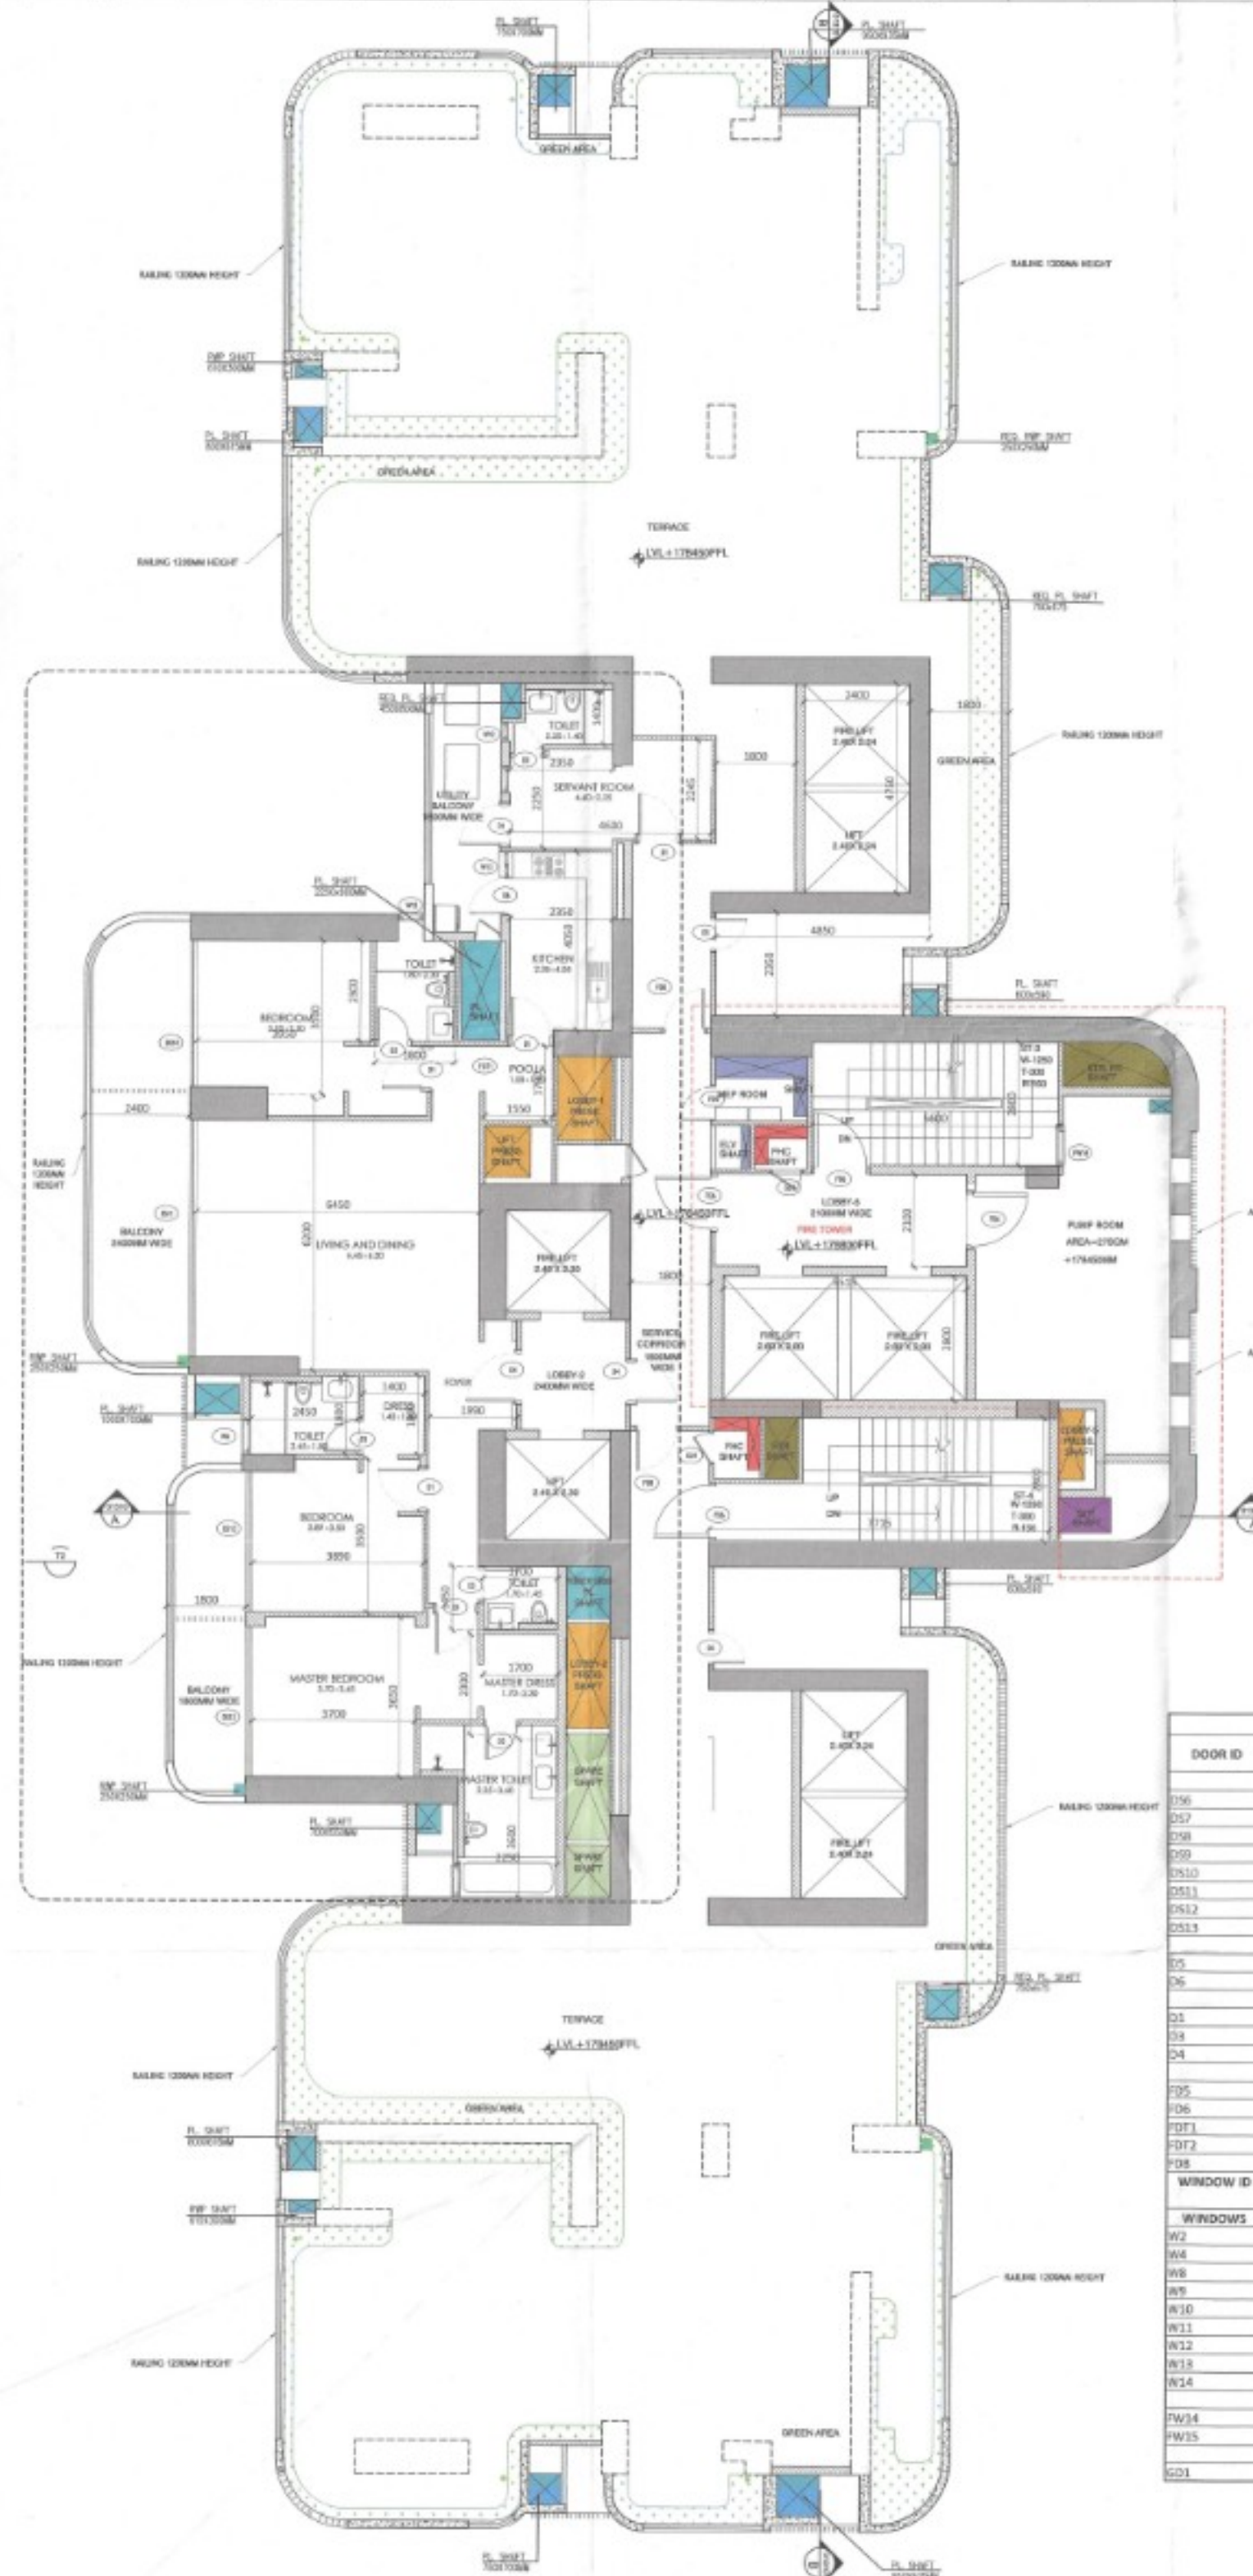

A TOWER A TERRACE MIDDLE UNIT PLAN AT 45TH FLOOR (+178450PFL) REF
SCALE 1:75

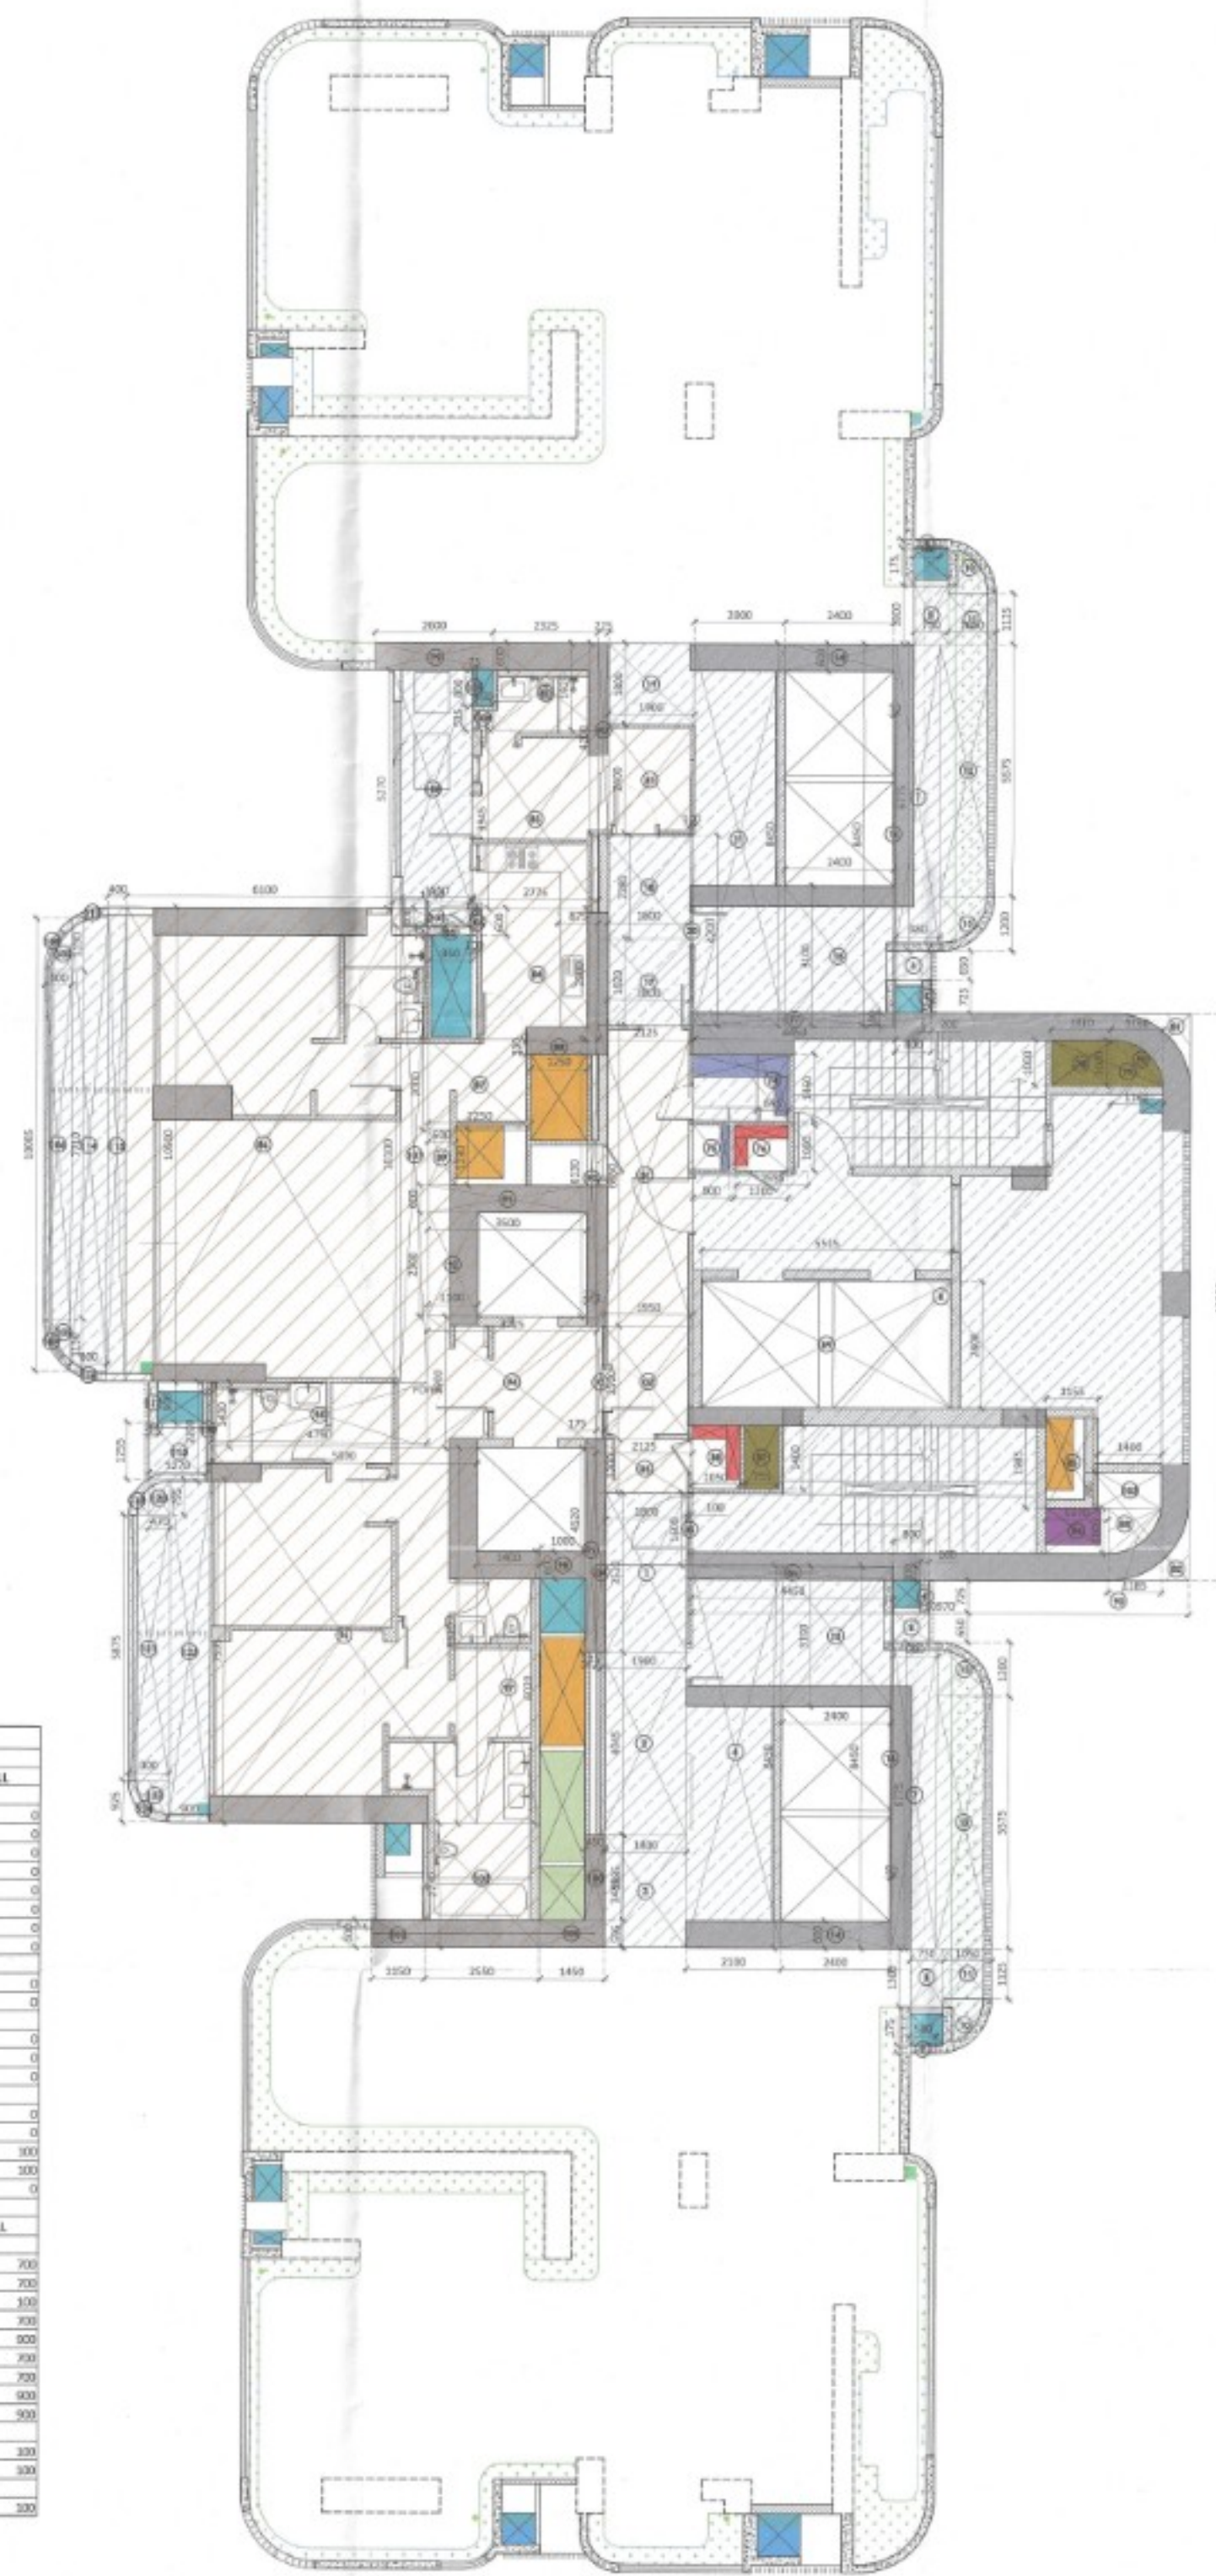

B TOWER A TERRACE MIDDLE UNIT FAR NON FAR AREA PLAN REF
SCALE 1:75

TOWER A/C				
DOOR ID	WIDTH	HEIGHT	UNITS	ILL
TOWER A				
S. No.	Nos./C	Length (MM)	Width (MM)	Area (Sq. M.)
79	1	2.800	0.800	1.56
80	1	2.325	1.925	4.48
81	1	1.900	2.400	4.56
82	1	0.225	4.200	0.95
83	1	2.775	3.945	10.95
84	1	2.875	2.900	7.70
85	1	0.950	0.200	0.19
86	1	6.100	10.500	64.05
87	1	2.250	2.000	4.50
88	1	1.250	0.330	0.41
89	1	0.800	1.230	0.74
90	1	0.225	6.130	1.38
91	1	3.500	0.600	2.10
92	1	1.100	2.300	2.53
93	1	0.175	2.500	0.44
94	1	3.725	2.900	10.80
95	1	4.790	1.430	6.85
96	1	5.890	0.330	1.93
97	1	1.400	0.020	0.03
98	1	1.800	0.600	0.50
99	1	0.225	4.520	1.02
100	1	0.450	1.885	0.85
101	1	1.450	0.595	0.86
102	1	2.550	2.730	6.96
103	1	1.150	0.600	0.69
104	1	0.450	0.525	0.24
105	1	0.075	0.800	0.06
106	1	0.100	0.600	0.06
107	1	0.600	10.100	6.06
108	1	0.100	2.200	0.22
FAR (UNIT)				199.284

TOWER A				
S. No.	Nos./C	Length (MM)	Width (MM)	Area (Sq. M.)
1	1	2.125	0.650	14.13
2	1	1.950	2.500	4.88
3	1	2.125	1.200	2.55
4	1	0.225	3.520	0.79
5	1	0.100	1.600	0.16
FAR				22.500


TOWER A				
S. No.	Nos./C	Length (MM)	Width (MM)	Area (Sq. M.)
1	1	10.87	12.55	137.67
2	1	0.595	1.800	1.07
3	1	0.800	1.000	0.80
4	1	1.558	1.000	1.56
5	1	4.450	0.300	1.34
6	1	1.310	1.000	1.31
7	0.5	1.450	1.000	0.58
8	2	AS PER POLYLINE	0.62	
9	1	AS PER POLYLINE	0.61	
10	1	AS PER POLYLINE	0.66	
11	0.5	1.185	1.005	0.60
12	1	1.370	1.005	1.38
13	1	1.558	1.005	1.58
14	1	4.450	0.300	1.34
15	1	0.755	1.400	1.06
16	1	1.050	1.400	1.47
17	1	5.515	2.800	15.44
CORE NON-FAR (A)				164.591

NON-FAR				
S. No.	Nos./C	Length (MM)	Width (MM)	Area (Sq. M.)
1	1	1.800	3.520	6.34
2	1	1.900	4.045	7.69
3	1	1.800	2.485	4.47
4	1	2.100	0.450	0.95
5	2	0.200	0.725	0.29
6	2	0.990	0.650	1.27
7	2	0.990	6.775	13.28
8	2	0.750	1.500	1.56
9	2	0.580	0.775	0.20
10	2	AS PER POLYLINE	0.58	
11	2	1.090	1.125	2.36
12	2	1.220	5.575	13.80
13	2	2.400	0.600	2.88
14	2	2.400	3.100	14.88
15	1	0.250	0.450	0.11
16	1	1.800	1.920	3.46
17	1	1.800	2.280	4.10
18	1	1.900	1.800	3.42
19	1	0.100	4.200	0.42
20	1	2.090	8.450	16.90
21	1	2.090	8.450	16.90
TOTAL (C)				116.884
TOTAL NON FAR (A+C+D)				222.394

TOWER A				
S. No.	ANGLE	RADIUS	NOS.	Area (Sq. M.)
1	90	1.2	1	1.130
TOTAL (D)				1.130

AUTHORITY STAMP & SIGN -

Building Plans and Plans will be valid for two years only. To be read with Memo No. 1877. Dated: 14/11/2015.

Chairman Building Committee cum Senior Town Planner HSDC, NIT Manesar

Plots are in the direction of the arrow.

GENERAL NOTES -

1. All dimensions are in to be read and not to be scaled.

KEY PLAN

REV. DATE REVISION DESCRIPTION

ARCHITECT'S STAMP & SIGN -

OWNER