


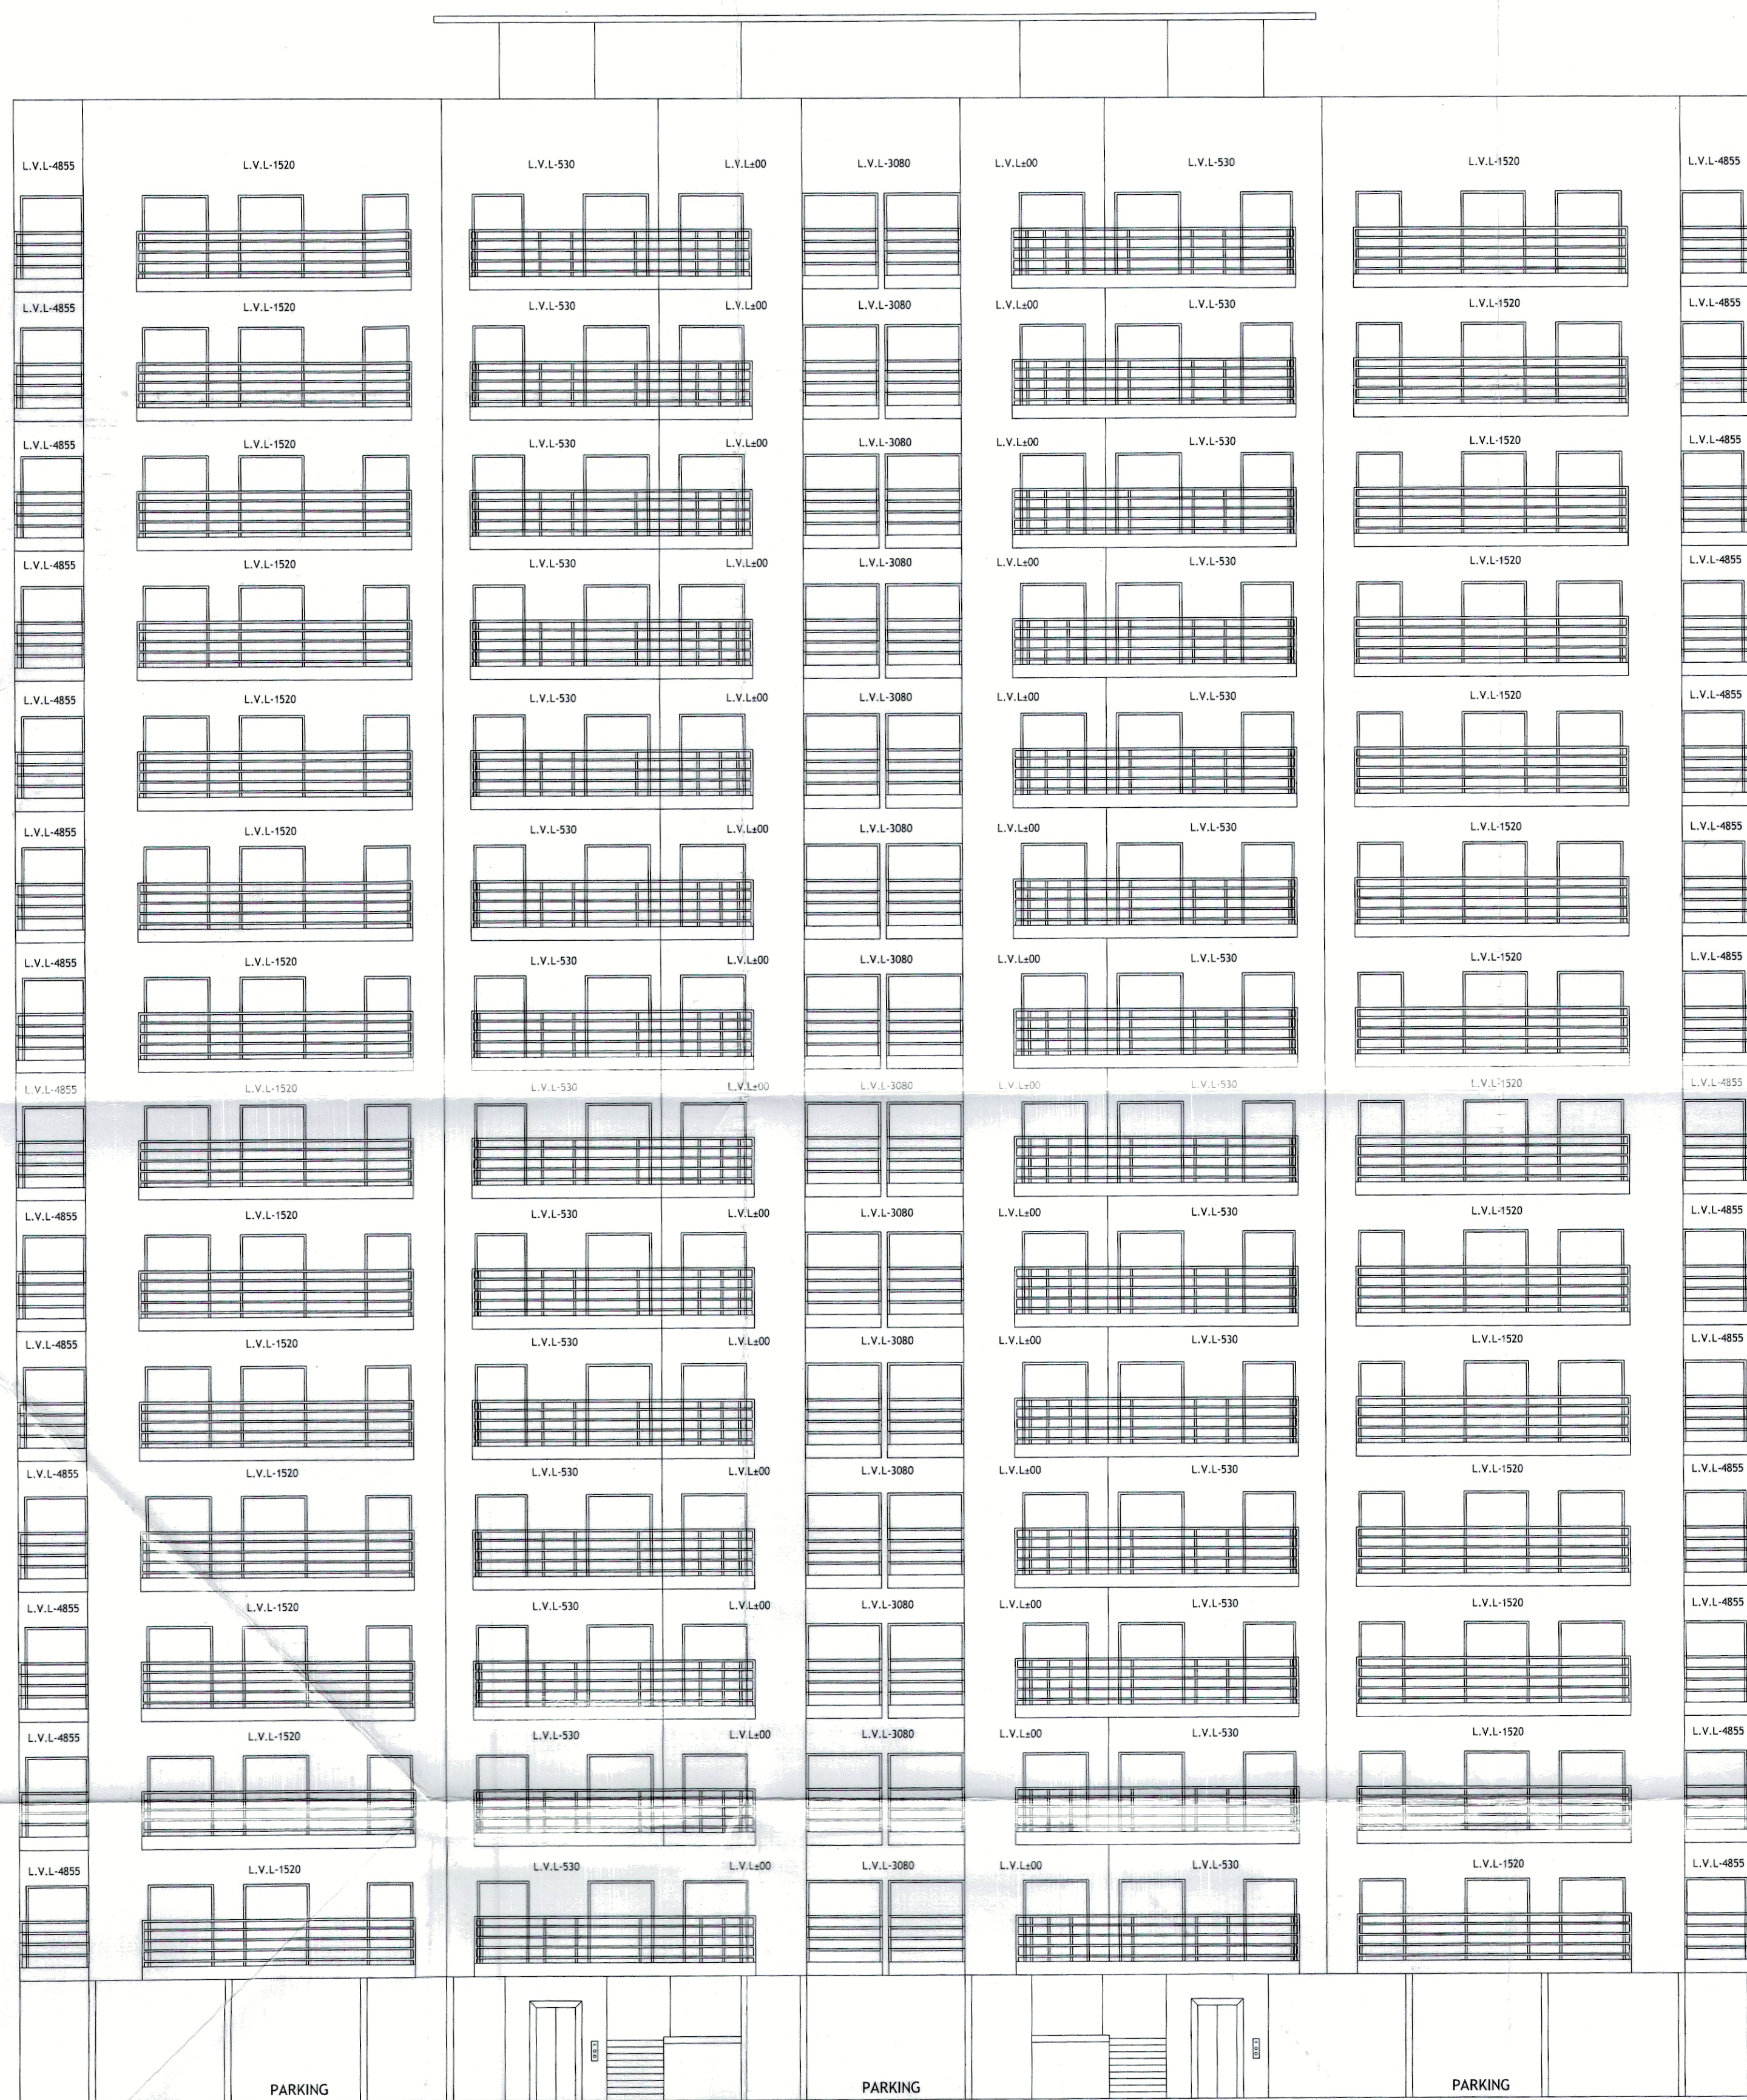

ELEVATION-A

MUMTY (Level +47900)
 2950
 TERRACE (Level +44950)
 2950
 14th Floor (Level +42000)
 2950
 13th Floor (Level +39050)
 2950
 12th Floor (Level +36100)
 2950
 11th Floor (Level +33150)
 2950
 10th Floor (Level +30200)
 2950
 9th Floor (Level +27250)
 2950
 8th Floor (Level +24300)
 2950
 7th Floor (Level +21350)
 2950
 6th Floor (Level +18400)
 2950
 5th Floor (Level +15450)
 2950
 4th Floor (Level +12500)
 2950
 3rd Floor (Level +9550)
 2950
 2nd Floor (Level +6600)
 2950
 1st Floor (Level +3650)
 2950
 Ground Floor (Level +700)
 700
 INTERNAL ROAD L.V.L +600
 ROAD LVL +00

S.T.P. (G) S.T.P. (G) C.T.P. (HR)
 Member Secretary Member Chairman
 B.P.A.C. B.P.A.C. B.P.A.C.

DTP(HQ)

ATP(HQ)

AD

FO

ATP

Pervash Kumar
 SD(HQ)

SANCTIONED
 TO BE READ WITH THIS OFFICE
 MEMO NO.: 8975
 DATED: 13/05/2024

FSO, (HQ)
 Member
 BPAC

ARCHITECTS Pinnacle Architects Pvt. Ltd. 938, SECTOR-14, GURGAON, HARYANA	SCALE : 1:100 DRAWING NAME-3BHK TOWER 3BHK TOWER- 1 TO 12 ELEVATION DRAWING NO. SUB-08
For Y CON INFRA Authorized Signatory	VIMAL BAJAJ Architect CA/96/19791 938, Sector-14, Gurgaon
APPLICANT'S SIGN.	ARCHITECT'S SIGN

CLIENT:-

PROJECT :-
 PROPOSED BUILDING PLAN OF AFFORDABLE GROUP HOUSING COLONY
 FOR AN AREA MEASURING 13.275 ACRE OF (LICENCE NO.193 DATED.09.10.2025)
 IN THE REVENUE ESTATE OF VILLAGE PATAUDI,SECTOR-3,PATAUDI, GURUGRAM
 BEING DEVELOPED BY SH.RAMESH KUMAR YADAV AND OTHERS IN
 COLLABORATION WITH Y.CON INFRA