





STILT -1 LEVEL PLAN

PART-B

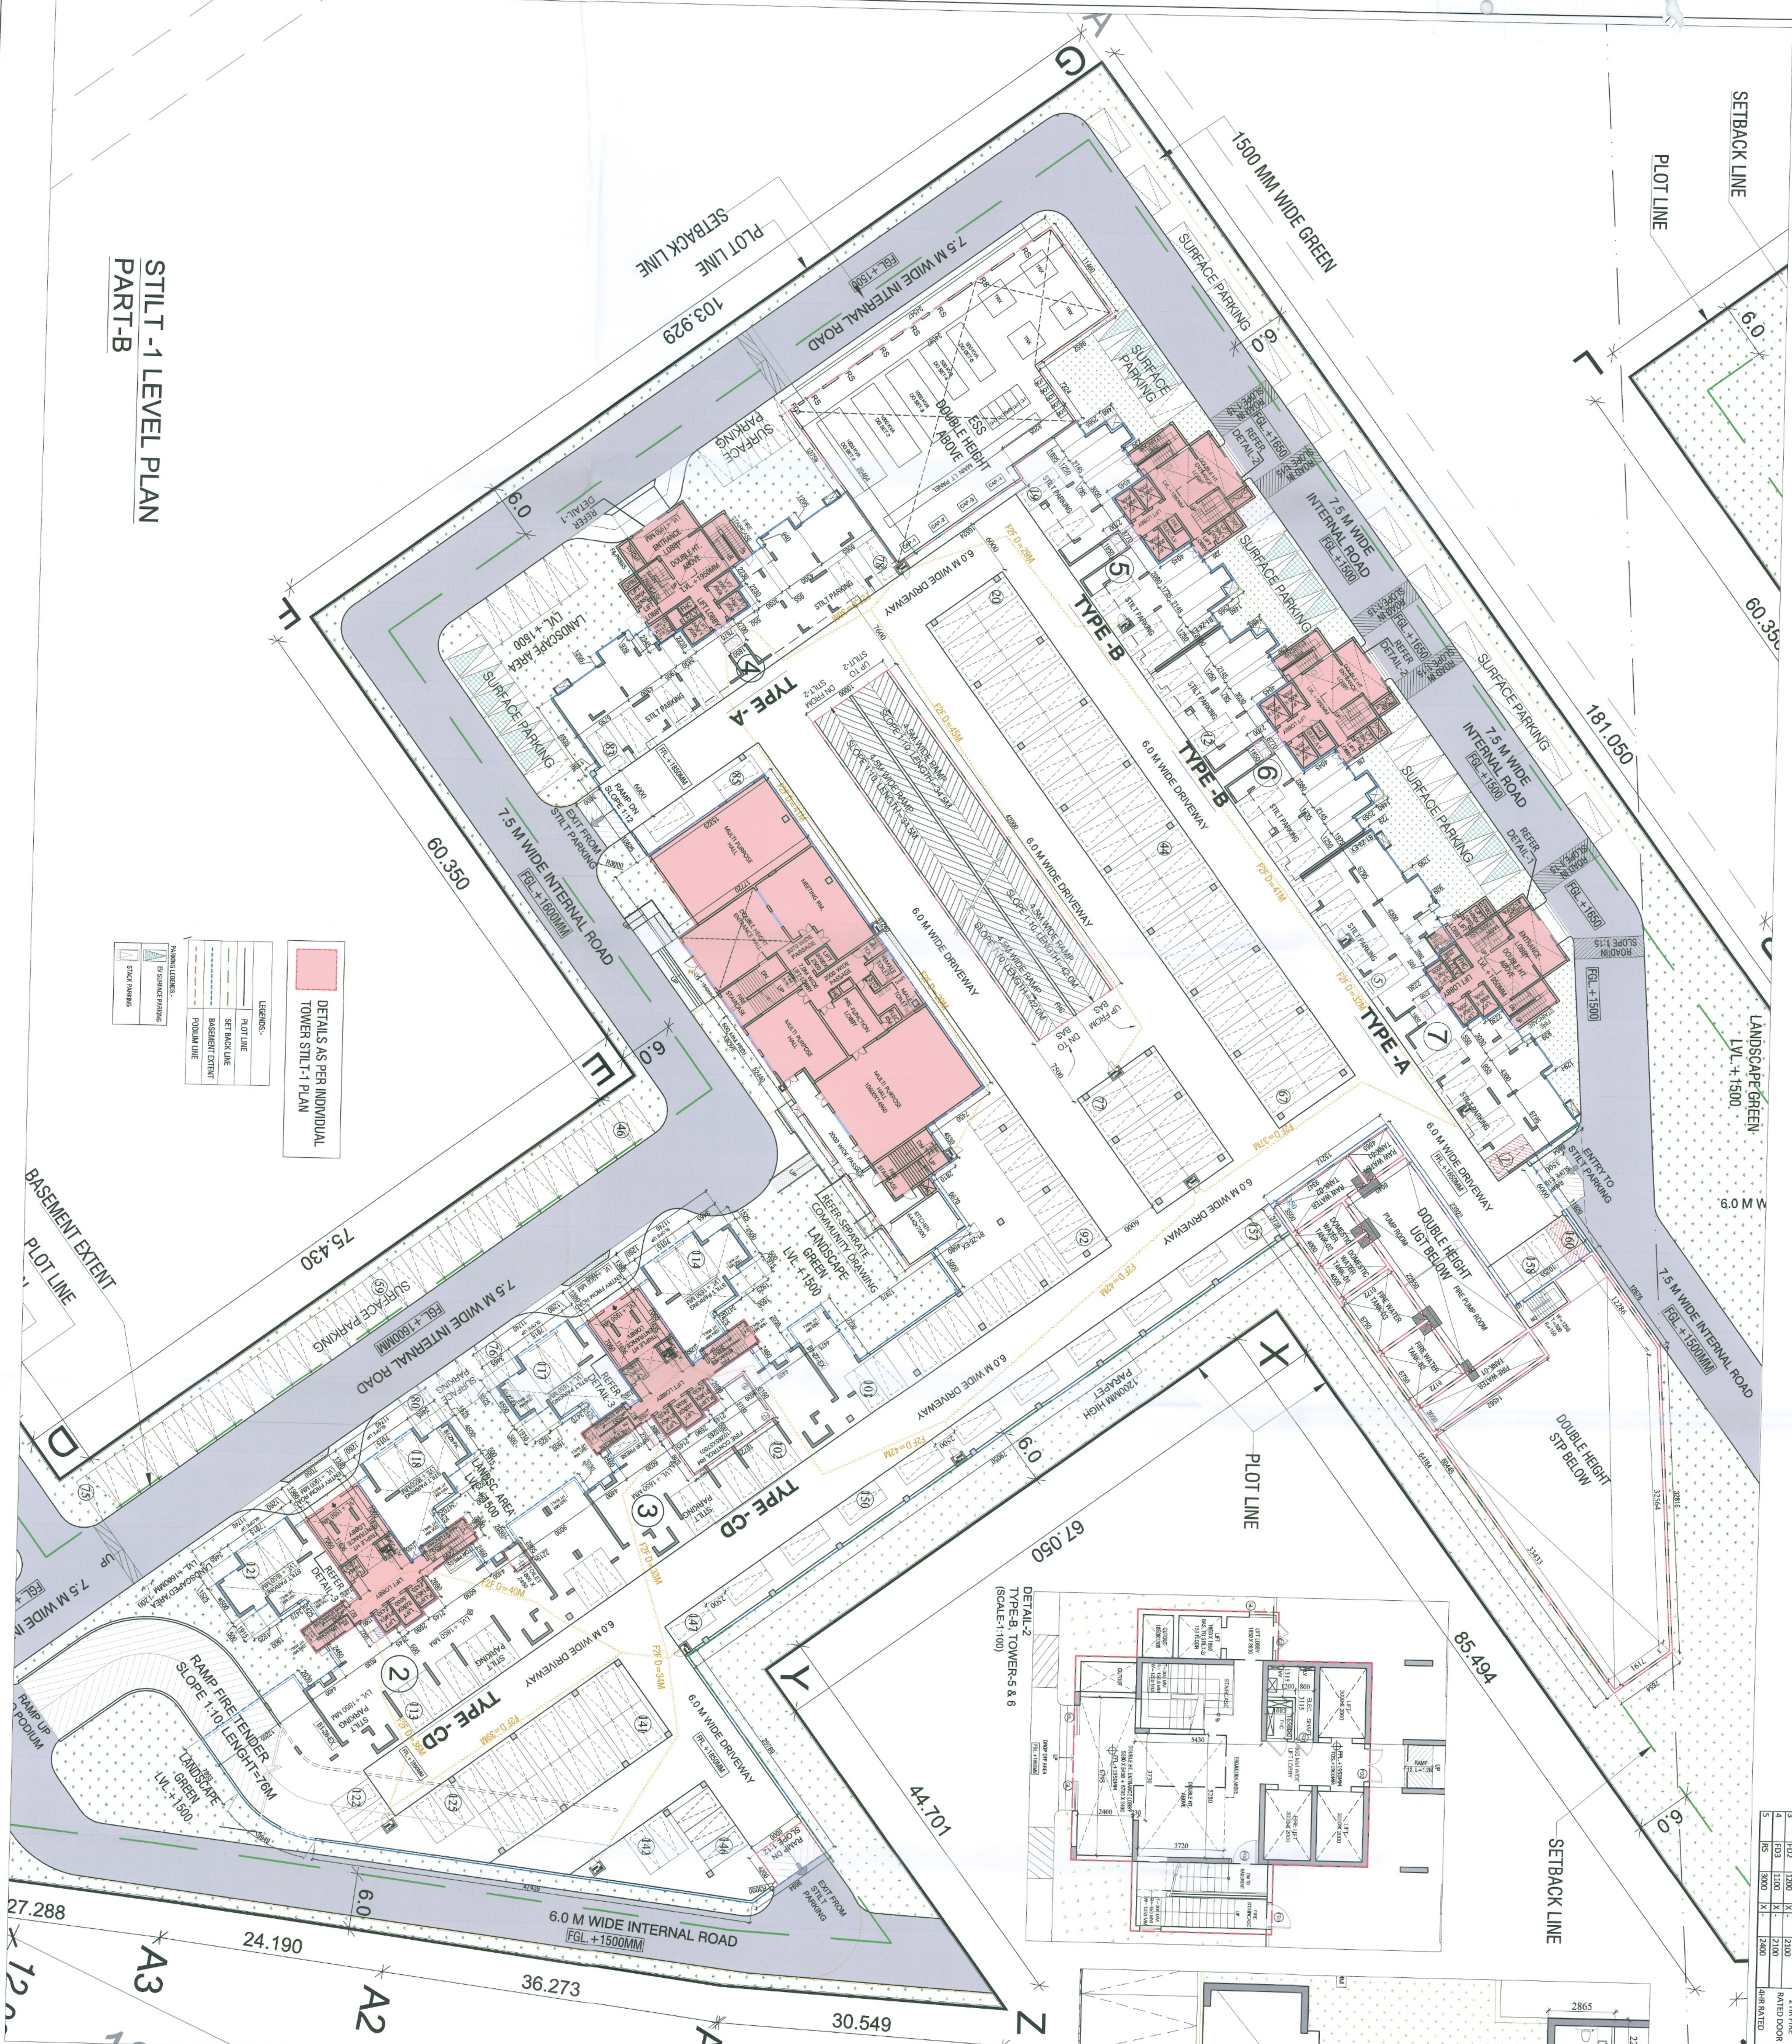

DOOR WINDOW SCHEDULE			
SR NO	TYPE (X) MM	SILL (Y) MM	REMARKS
1	D2 900	2100	
2	FD1 800	X 100	
3	FD2 1200	X -	2 HR FIRE
4	FD3 1100	X -	RATED DOOR
5	RS 3000	X -	2400
			4HR RATED

1. ALL DIMENSIONS ARE IN METERS.
2. DIMENSIONS TO BE USED ARE NOT TO BE SCALLED.
3. ALL ELECTRICAL INSTALLATIONS SHALL BE AS PER REQUIREMENTS OF NBC.
4. FIRE FIGHTING SAFETY PROVISIONS WILL BE AS PER RELEVANT NBC.
5. PROVISIONS FOR LAND AND WATER ARE PER STANDARDS.
6. ALL WALLS ARE TO BE 230 MM THICK WALL.
7. RAIN WATER HARVESTING SYSTEM SHALL BE PROVIDED AS PER CENTRAL.
8. GROUND WATER AUTHORITY (MUNISIPALITY/MAHA GOVT).
9. ALL DIMENSIONS & VENTILATIONS ARE TO BE DEPENDANT.
10. ALL TOILETS ARE TO BE ATTACHED & ARTIFICIALLY LIT TOILET PROVIDED WITH 240V POWER BACKUP.

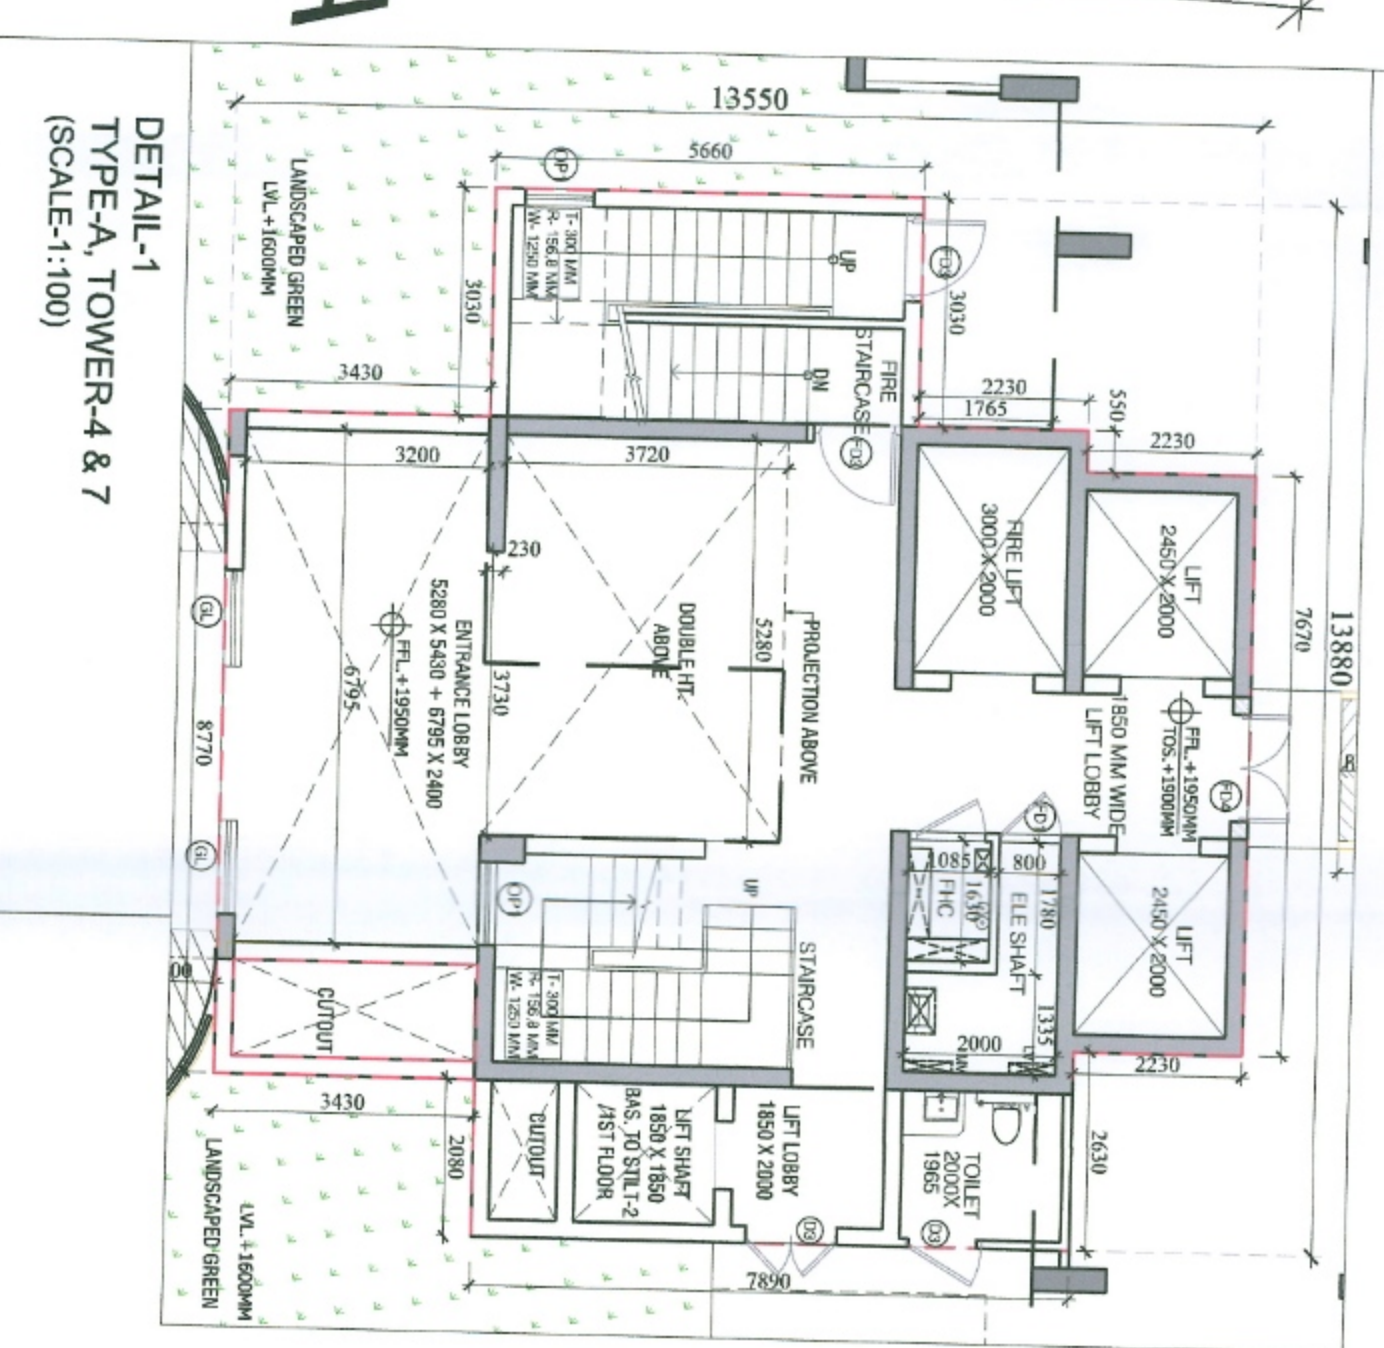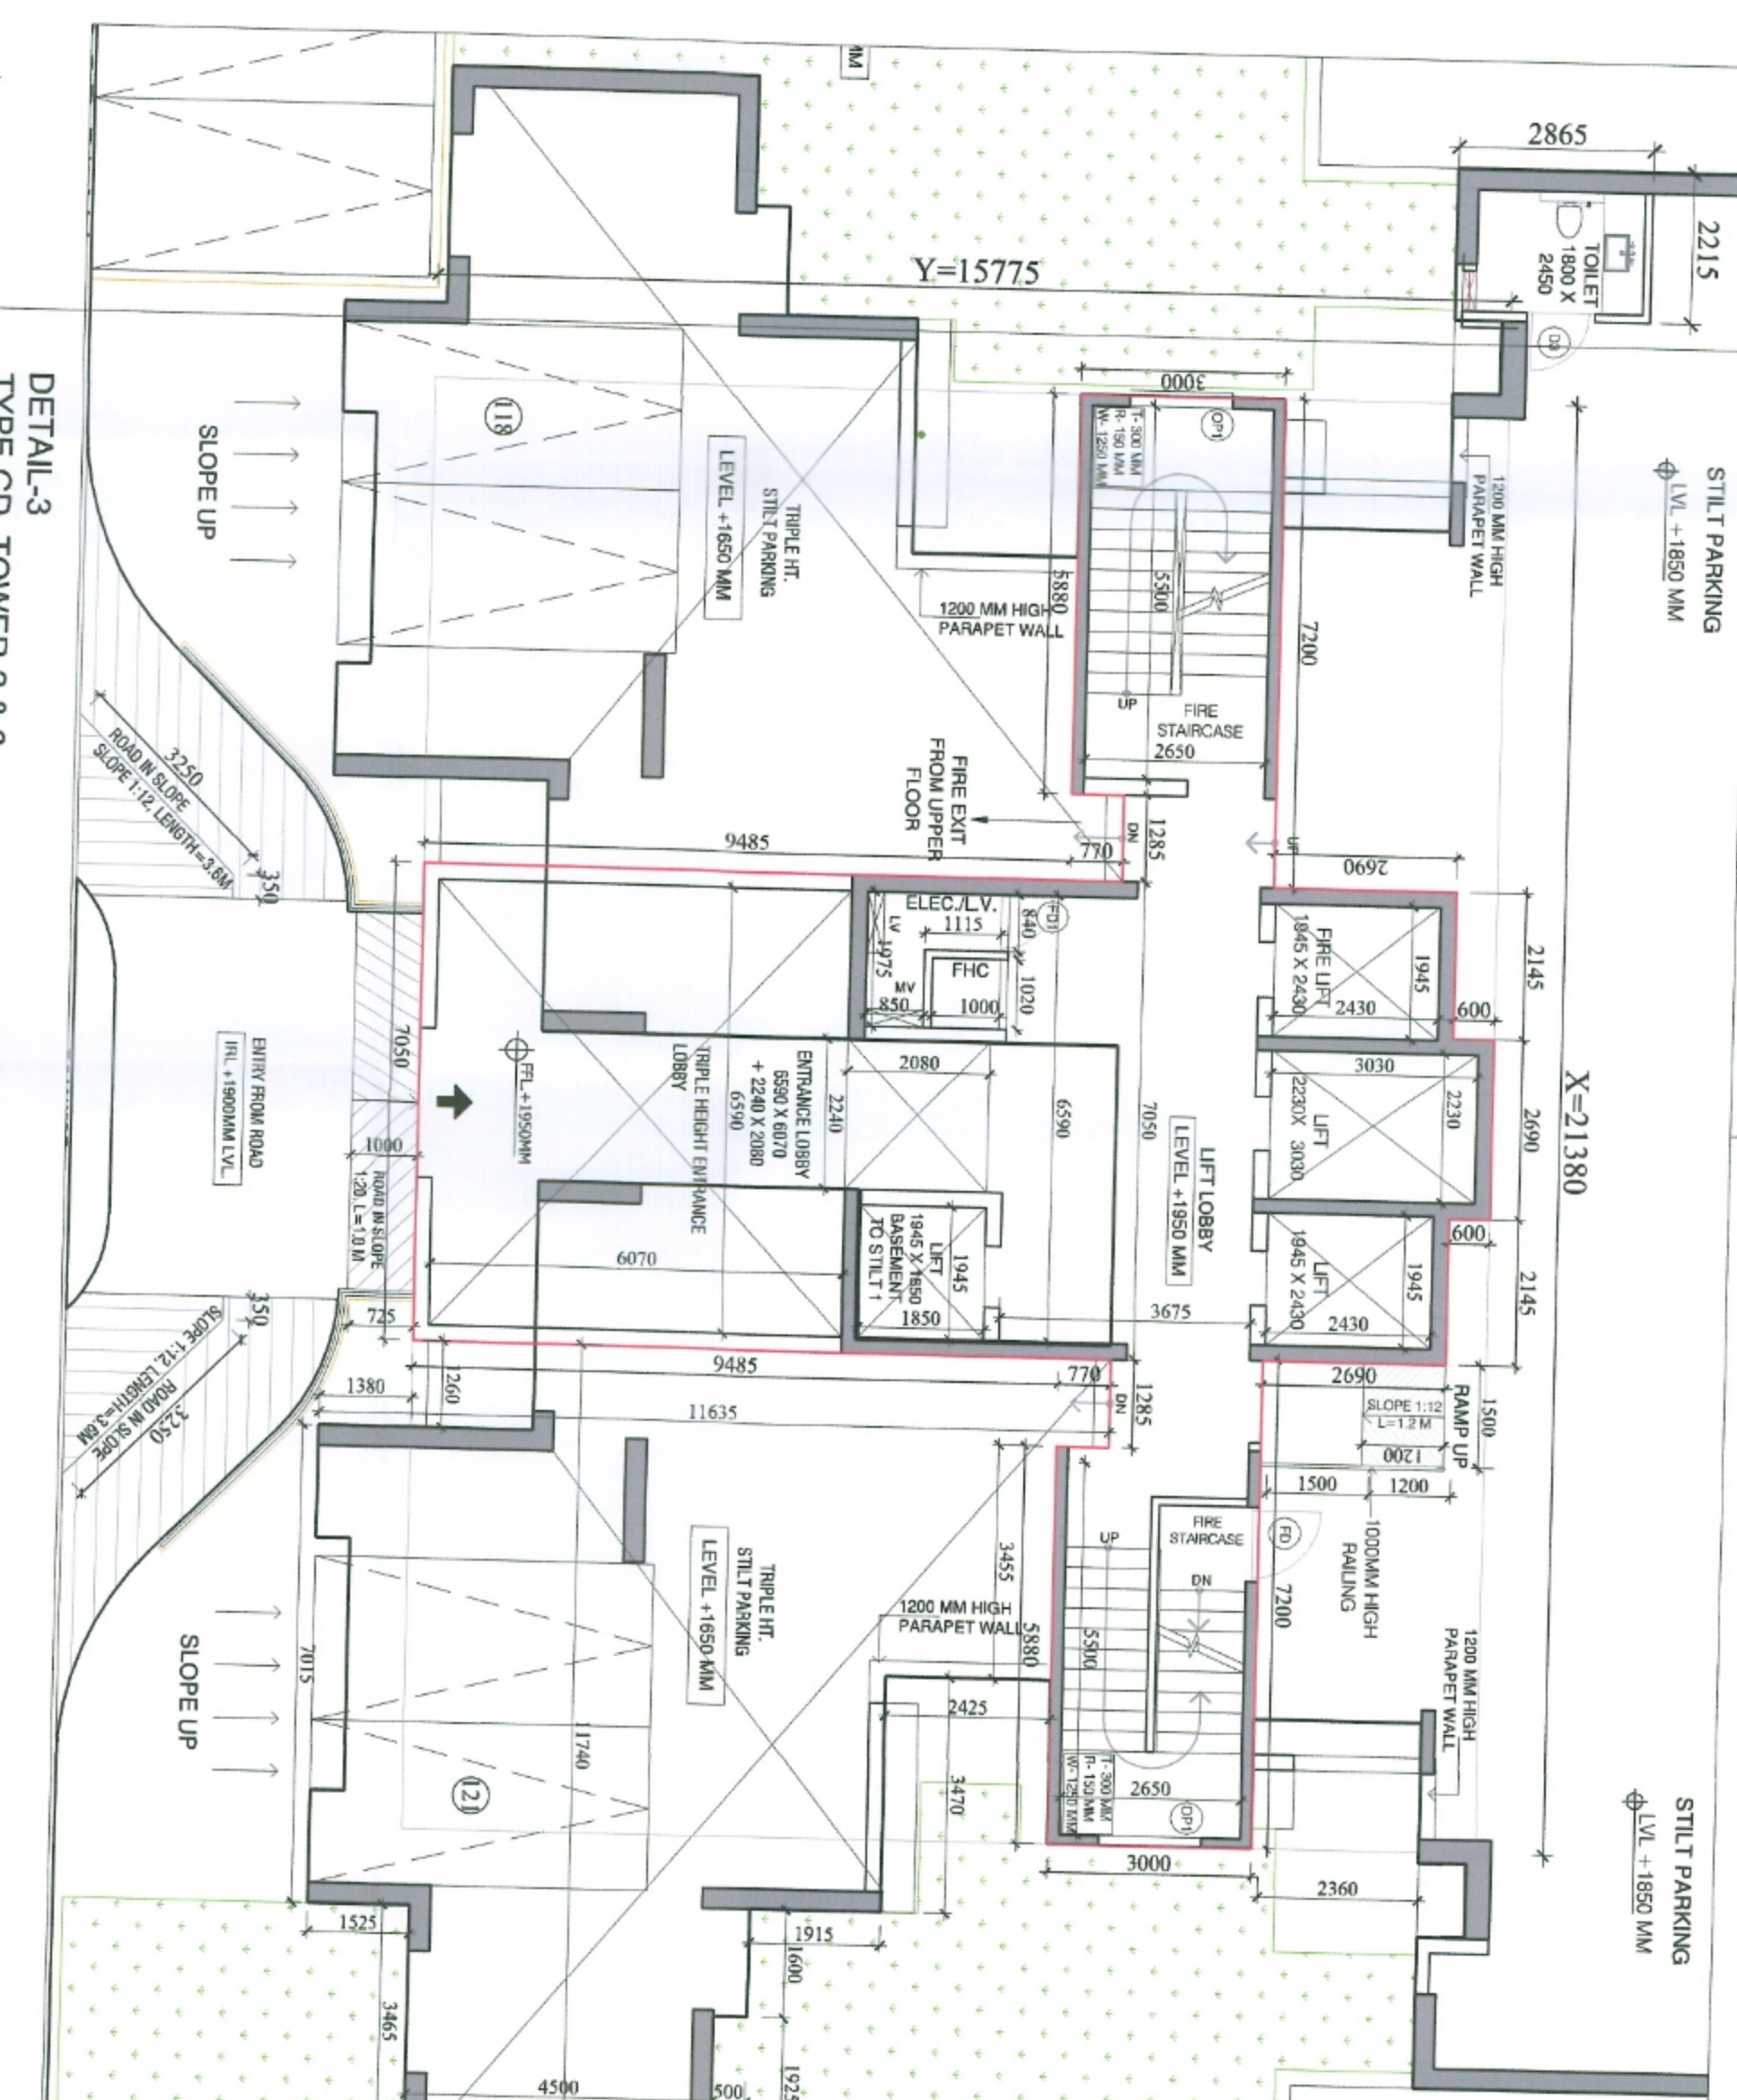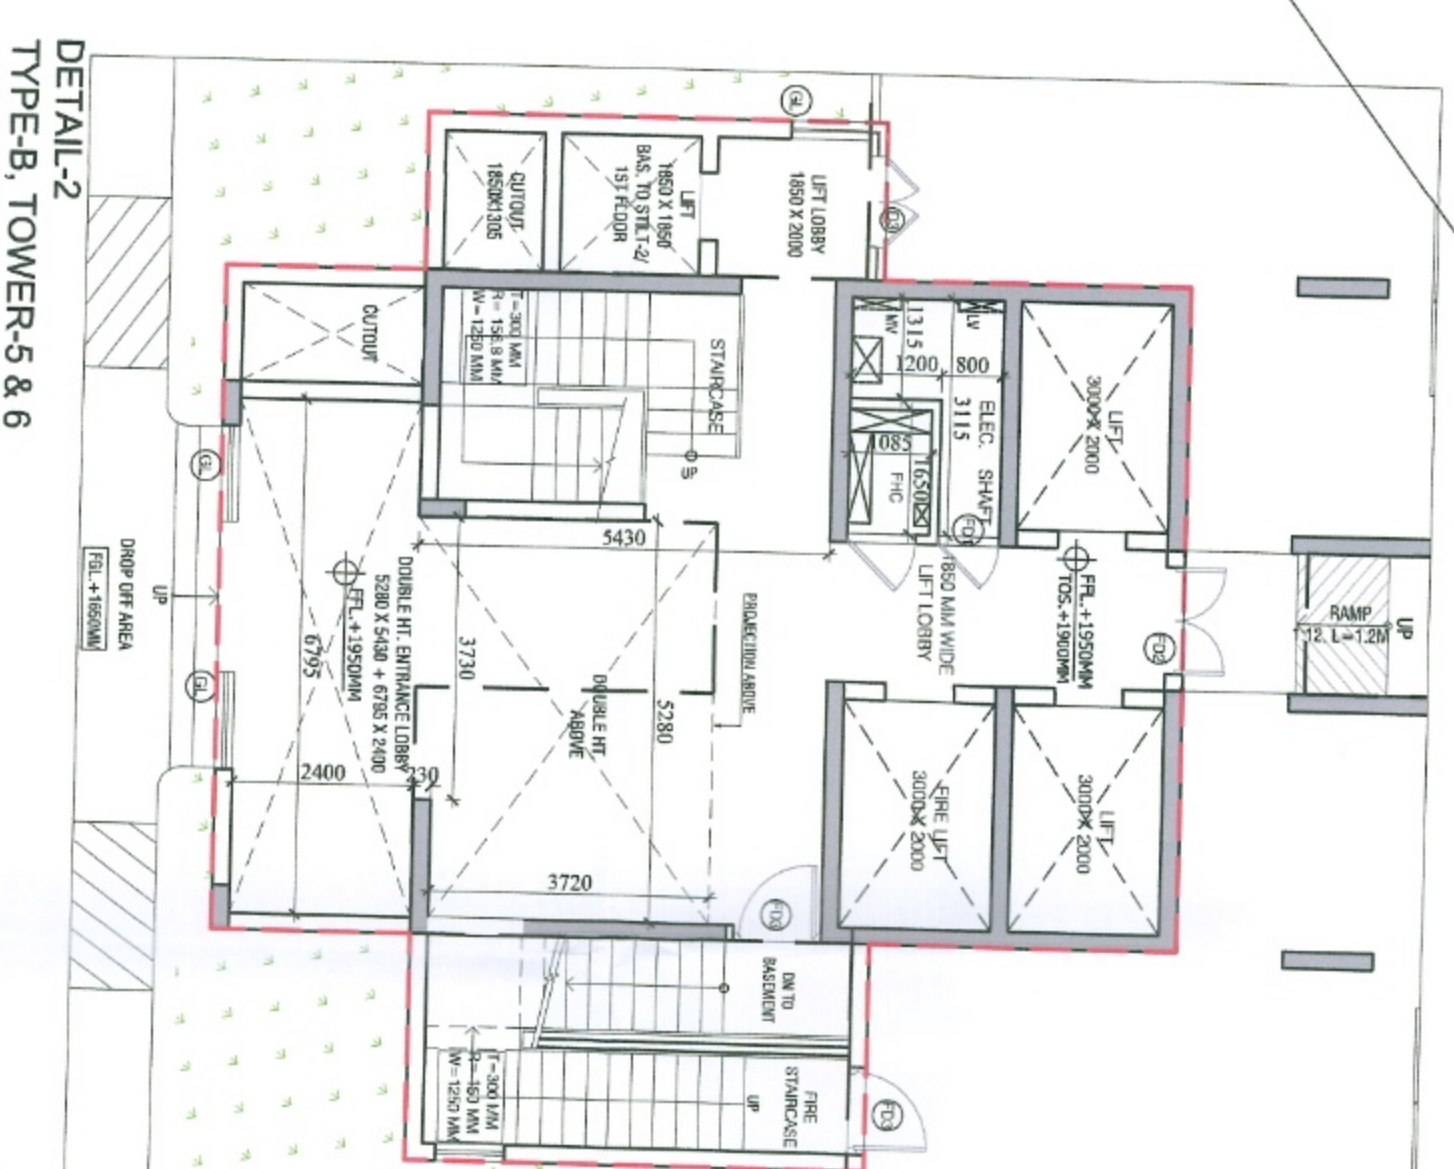

This is a **PROVISIONAL BUILDING PLAN** approved only for the purpose of inviting objections from the general public

PROJECT:	MAINTENANCE BMC
REVISID BUILD PLAN OF GROUP HOUSING COLONY MEASURING 11.5975 ACRES (SECTION NO. 37 OF 2013 DATED 03/8/2013) IN SECTOR-29A, SURROUND MANSARA URBAN COMPLETION BEING DEVELOPED BY HSLA INFRASTRUCTURE PVT. LTD.	23/12/2013
DRAWING TITLE:	Sheet No. 1 of 1 By Civil Engineer (PG) Checked by (PG)
STILT - 1 LEVEL PLAN	PRG. NO.
PART-B	SP-1

DATE - 04.12.2025	SCALE - 1:250	SHEET NO. - 03
 Hitesh Patel/Architect Pvt. Ltd. Registered Signatory		
AUTHOR'S SIGN		 Mr. Nishant Chaudhary CA/2018/73851
ARCHITECT'S SIGN,		