




PLANNING IMPORTANT NOTES:	
1.	ALL DIMENSIONS ARE IN MM.
2.	DIMENSIONS TO BE READ ONLY, ARE NOT TO BE SCALED.
3.	ALL ELECTRICAL INSTALLATIONS SHALL BE AS PER PROVISIONS OF NBC.
4.	PROVISIONS FOR FIRE FIGHTING SHALL BE AS PER RELEVANT NBC.
5.	BOUNDARY WALL AND GATE AS PER STANDARDS.
6.	RAIN WATER HARVESTING SYSTEM SHALL BE PROVIDED AS PER CENTRAL
7.	GROUND WATER AUTHORITY NORMS/HARYANA GOVT.
8.	ALL WINDOWS & VENTILATORS ARE OPENABLE.

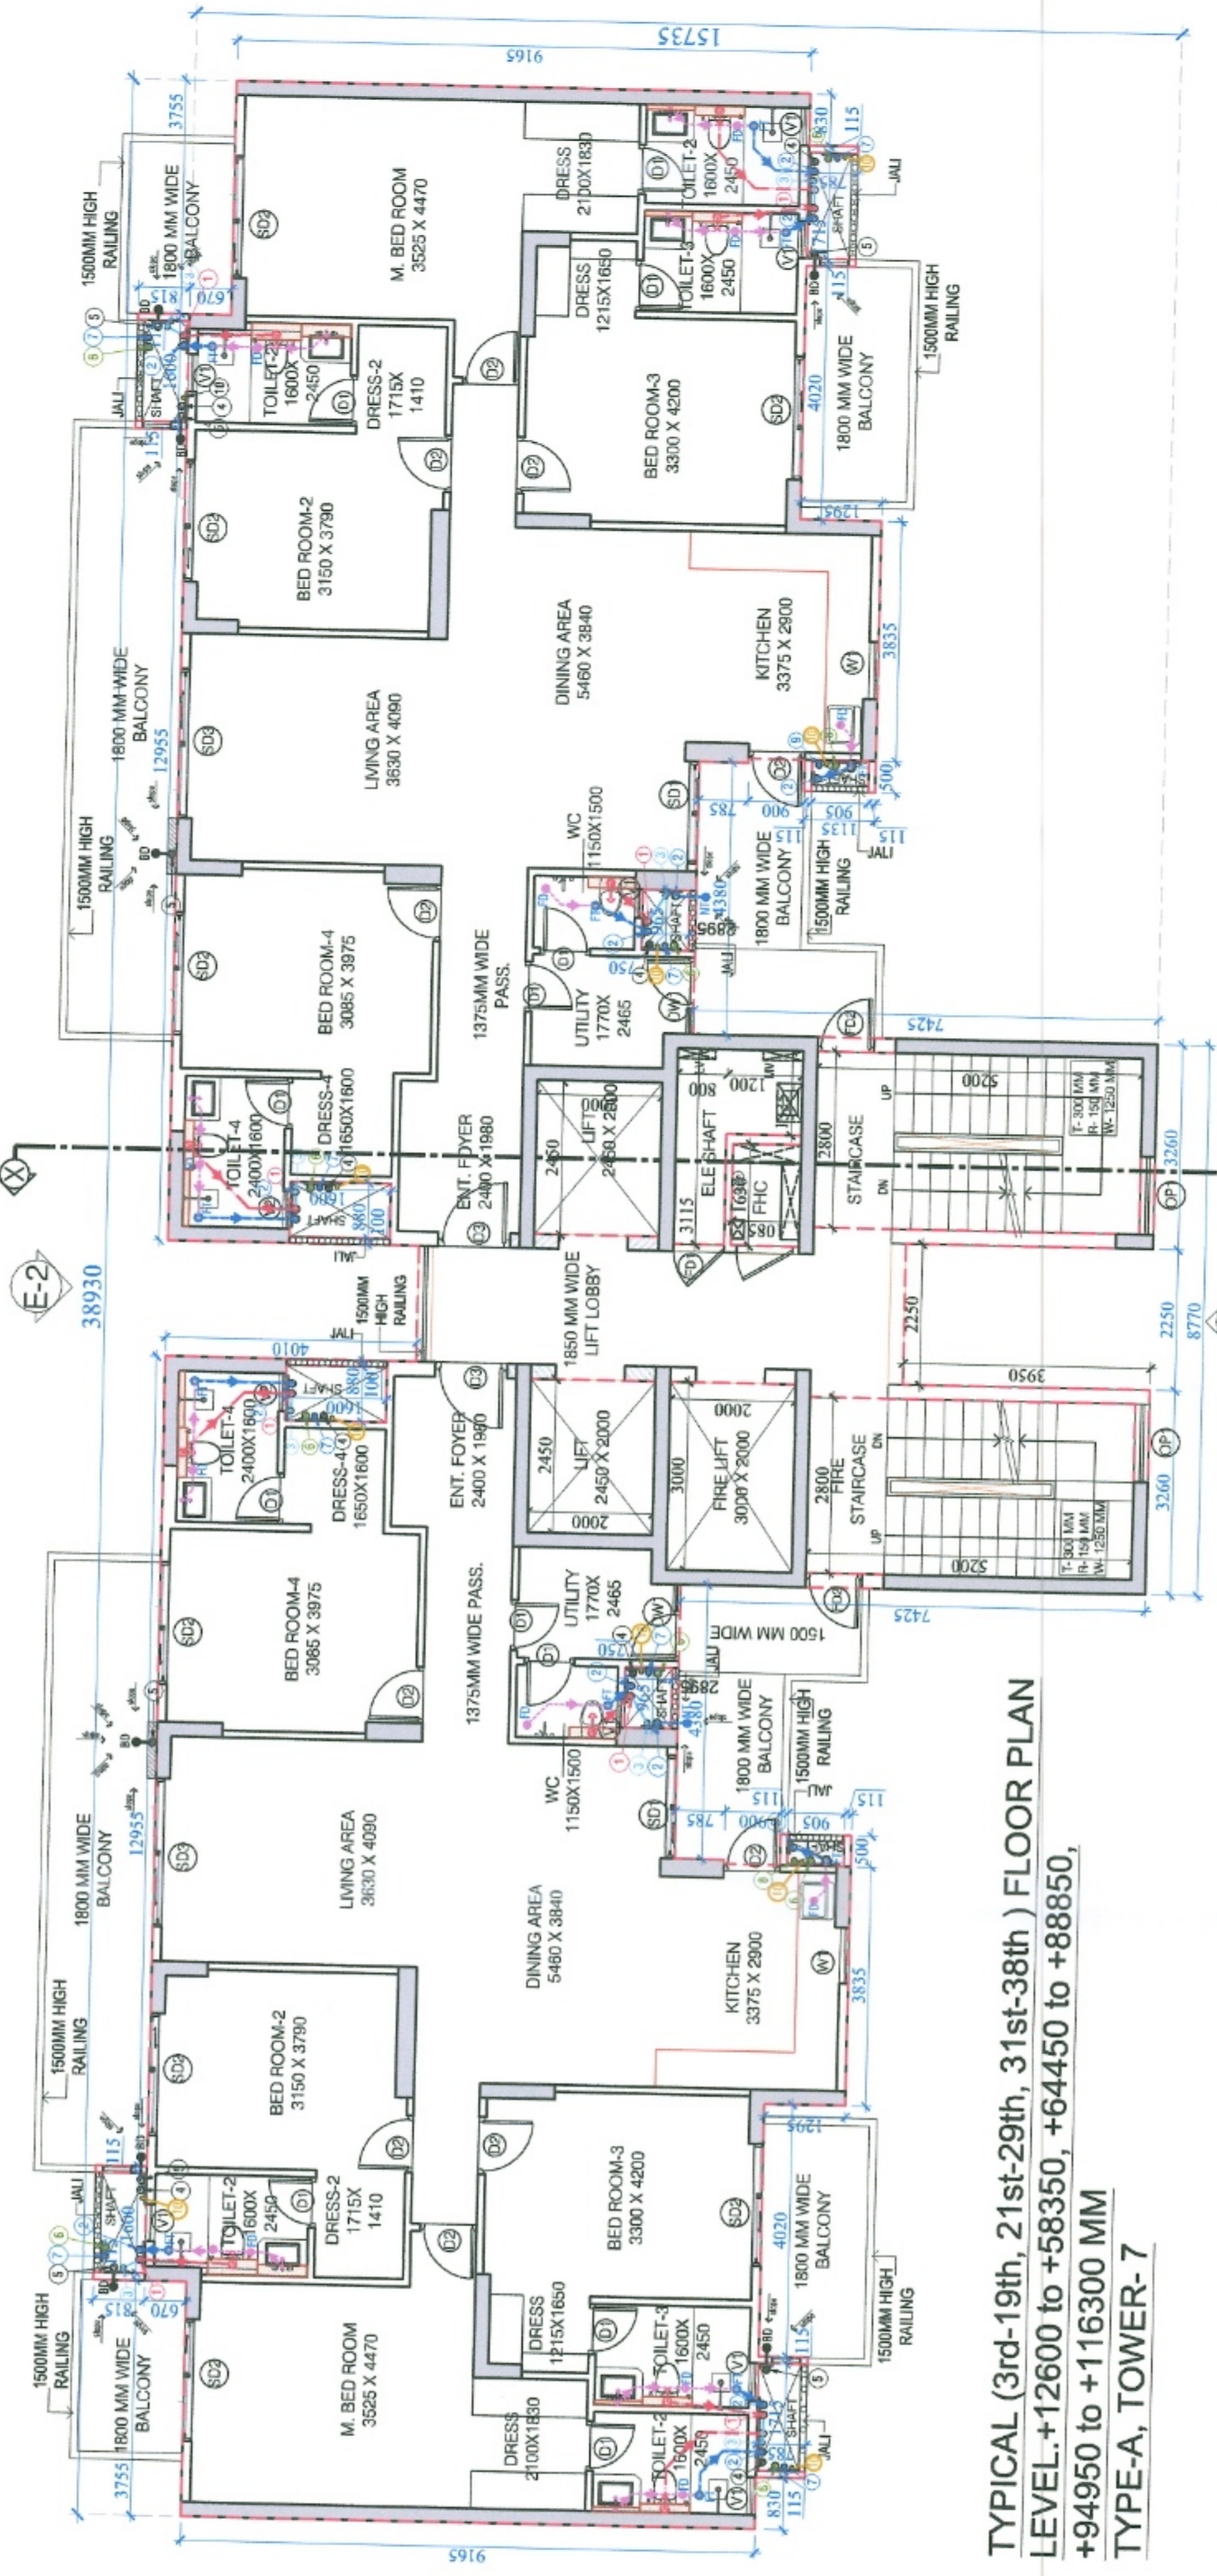


TYPE-A, TOWER-7

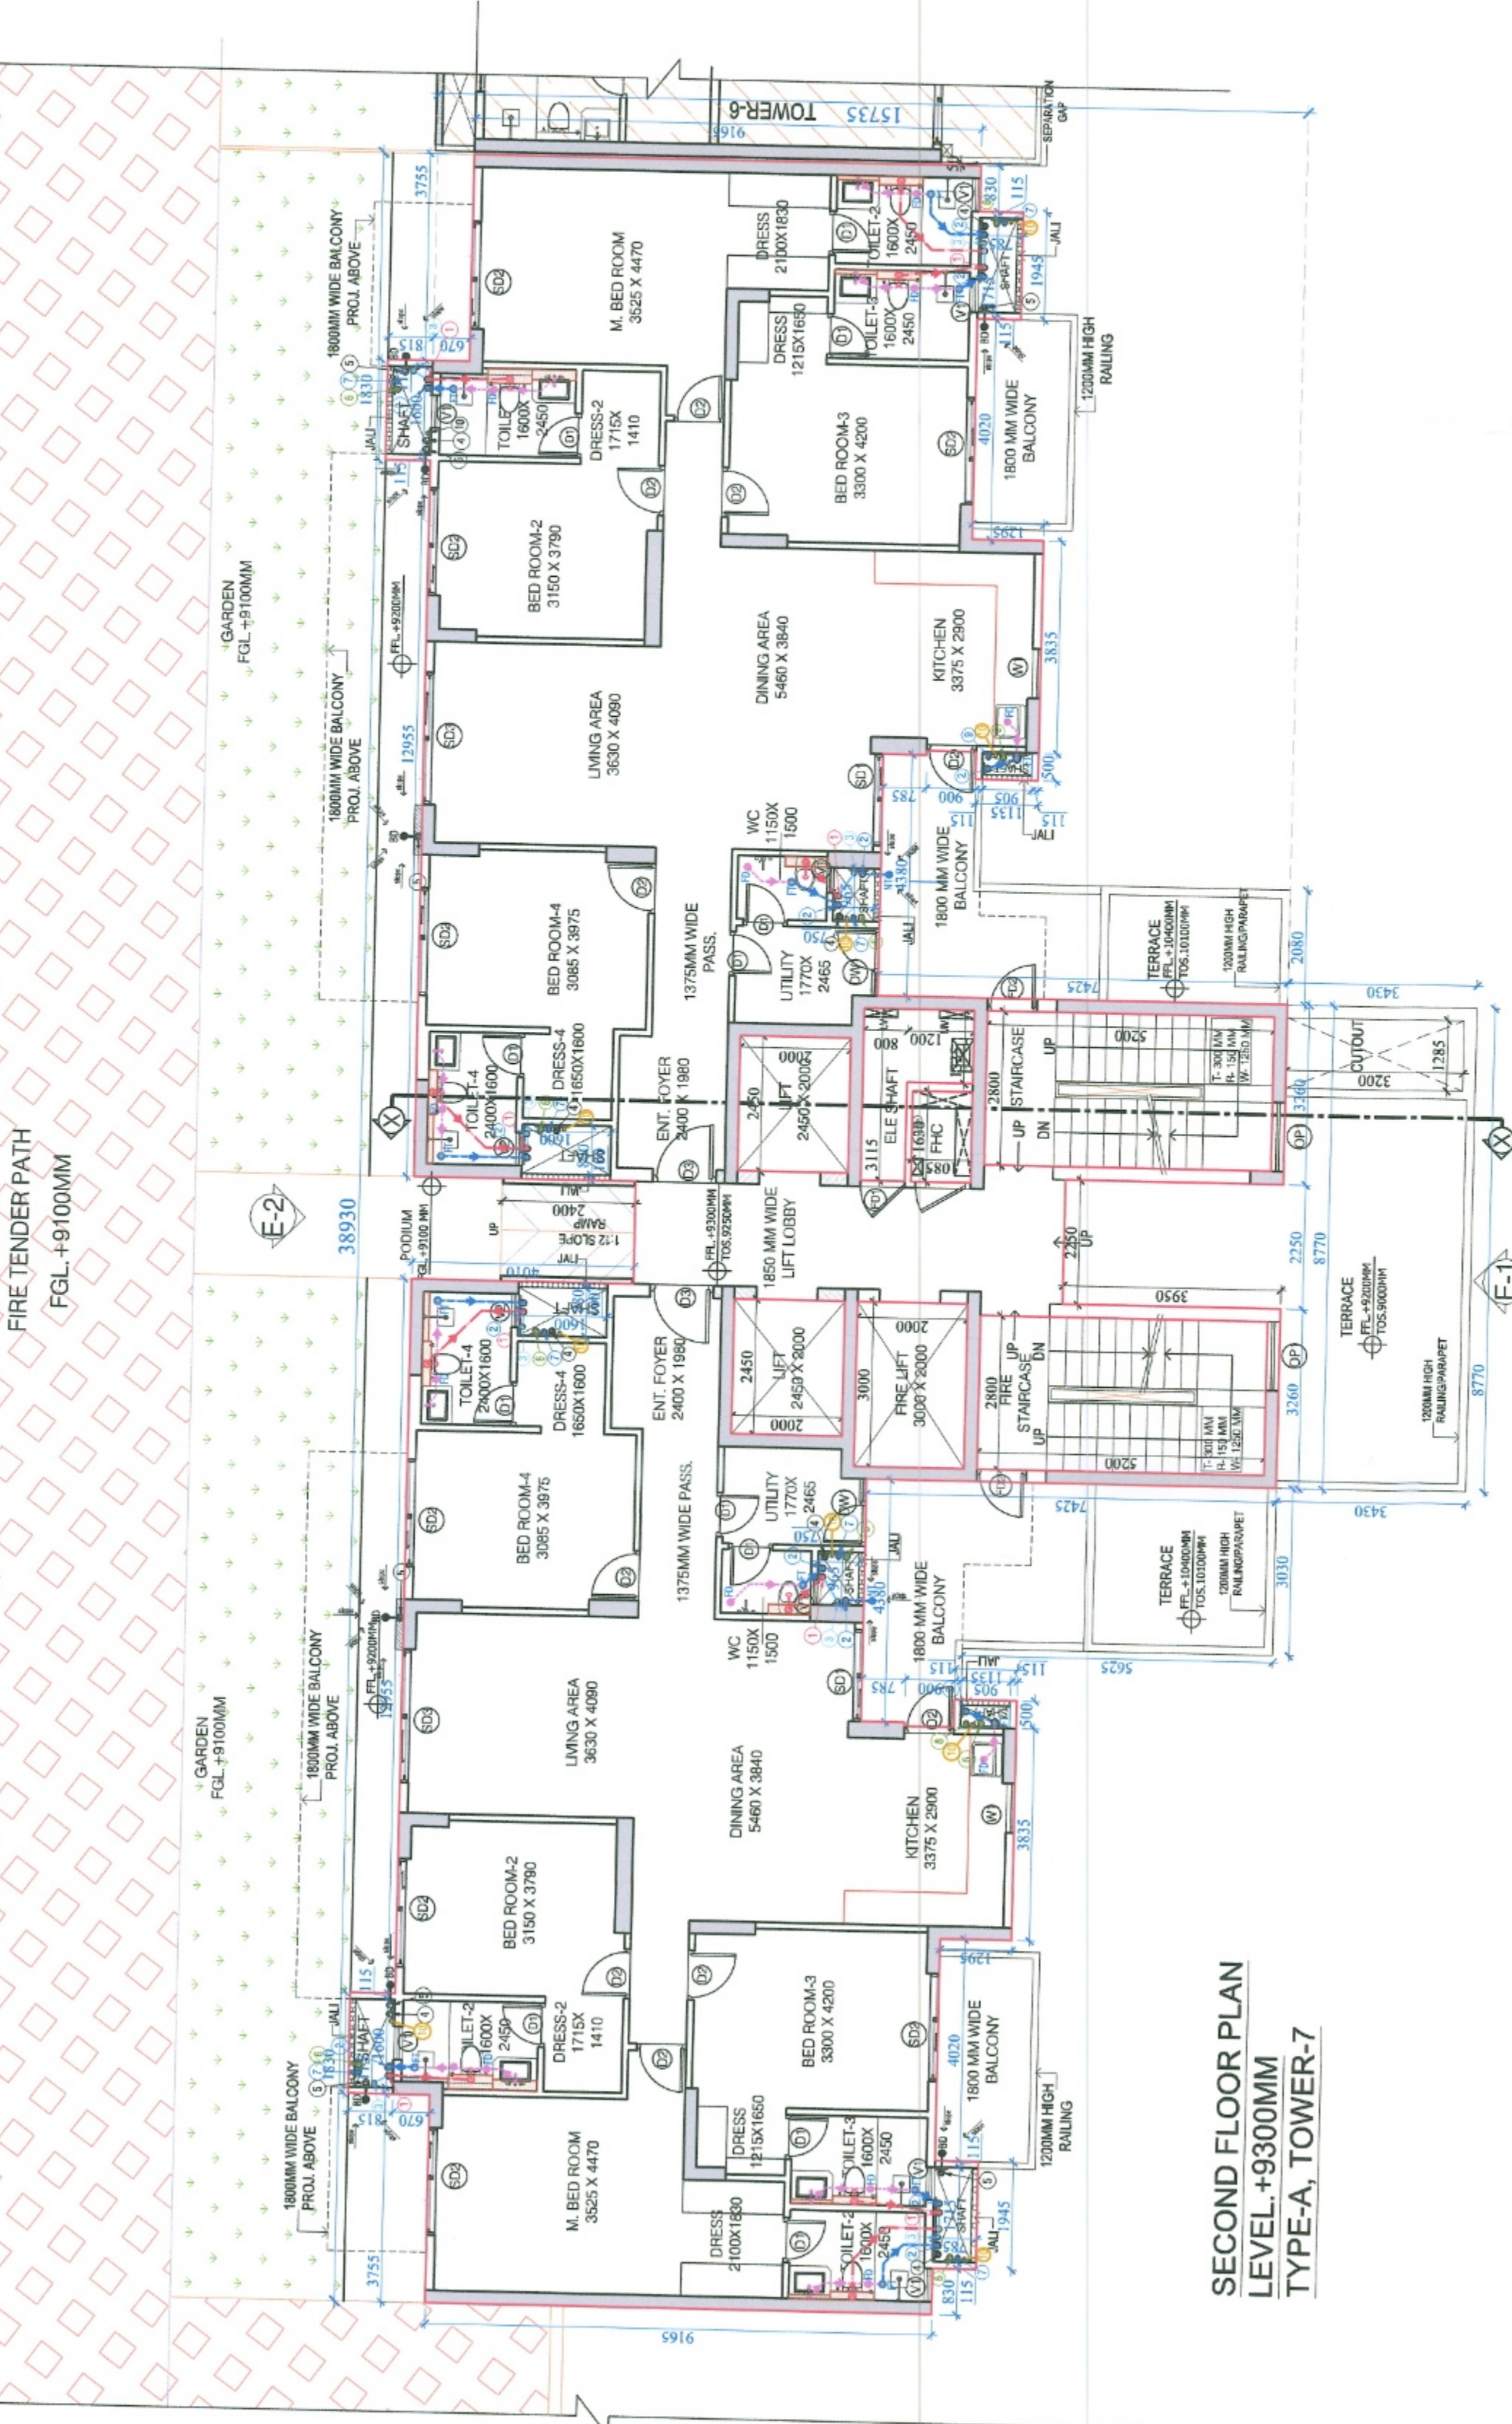


SECOND FLOOR PLAN
LEVEL: +9300MM
TYPE-A, TOWER-7

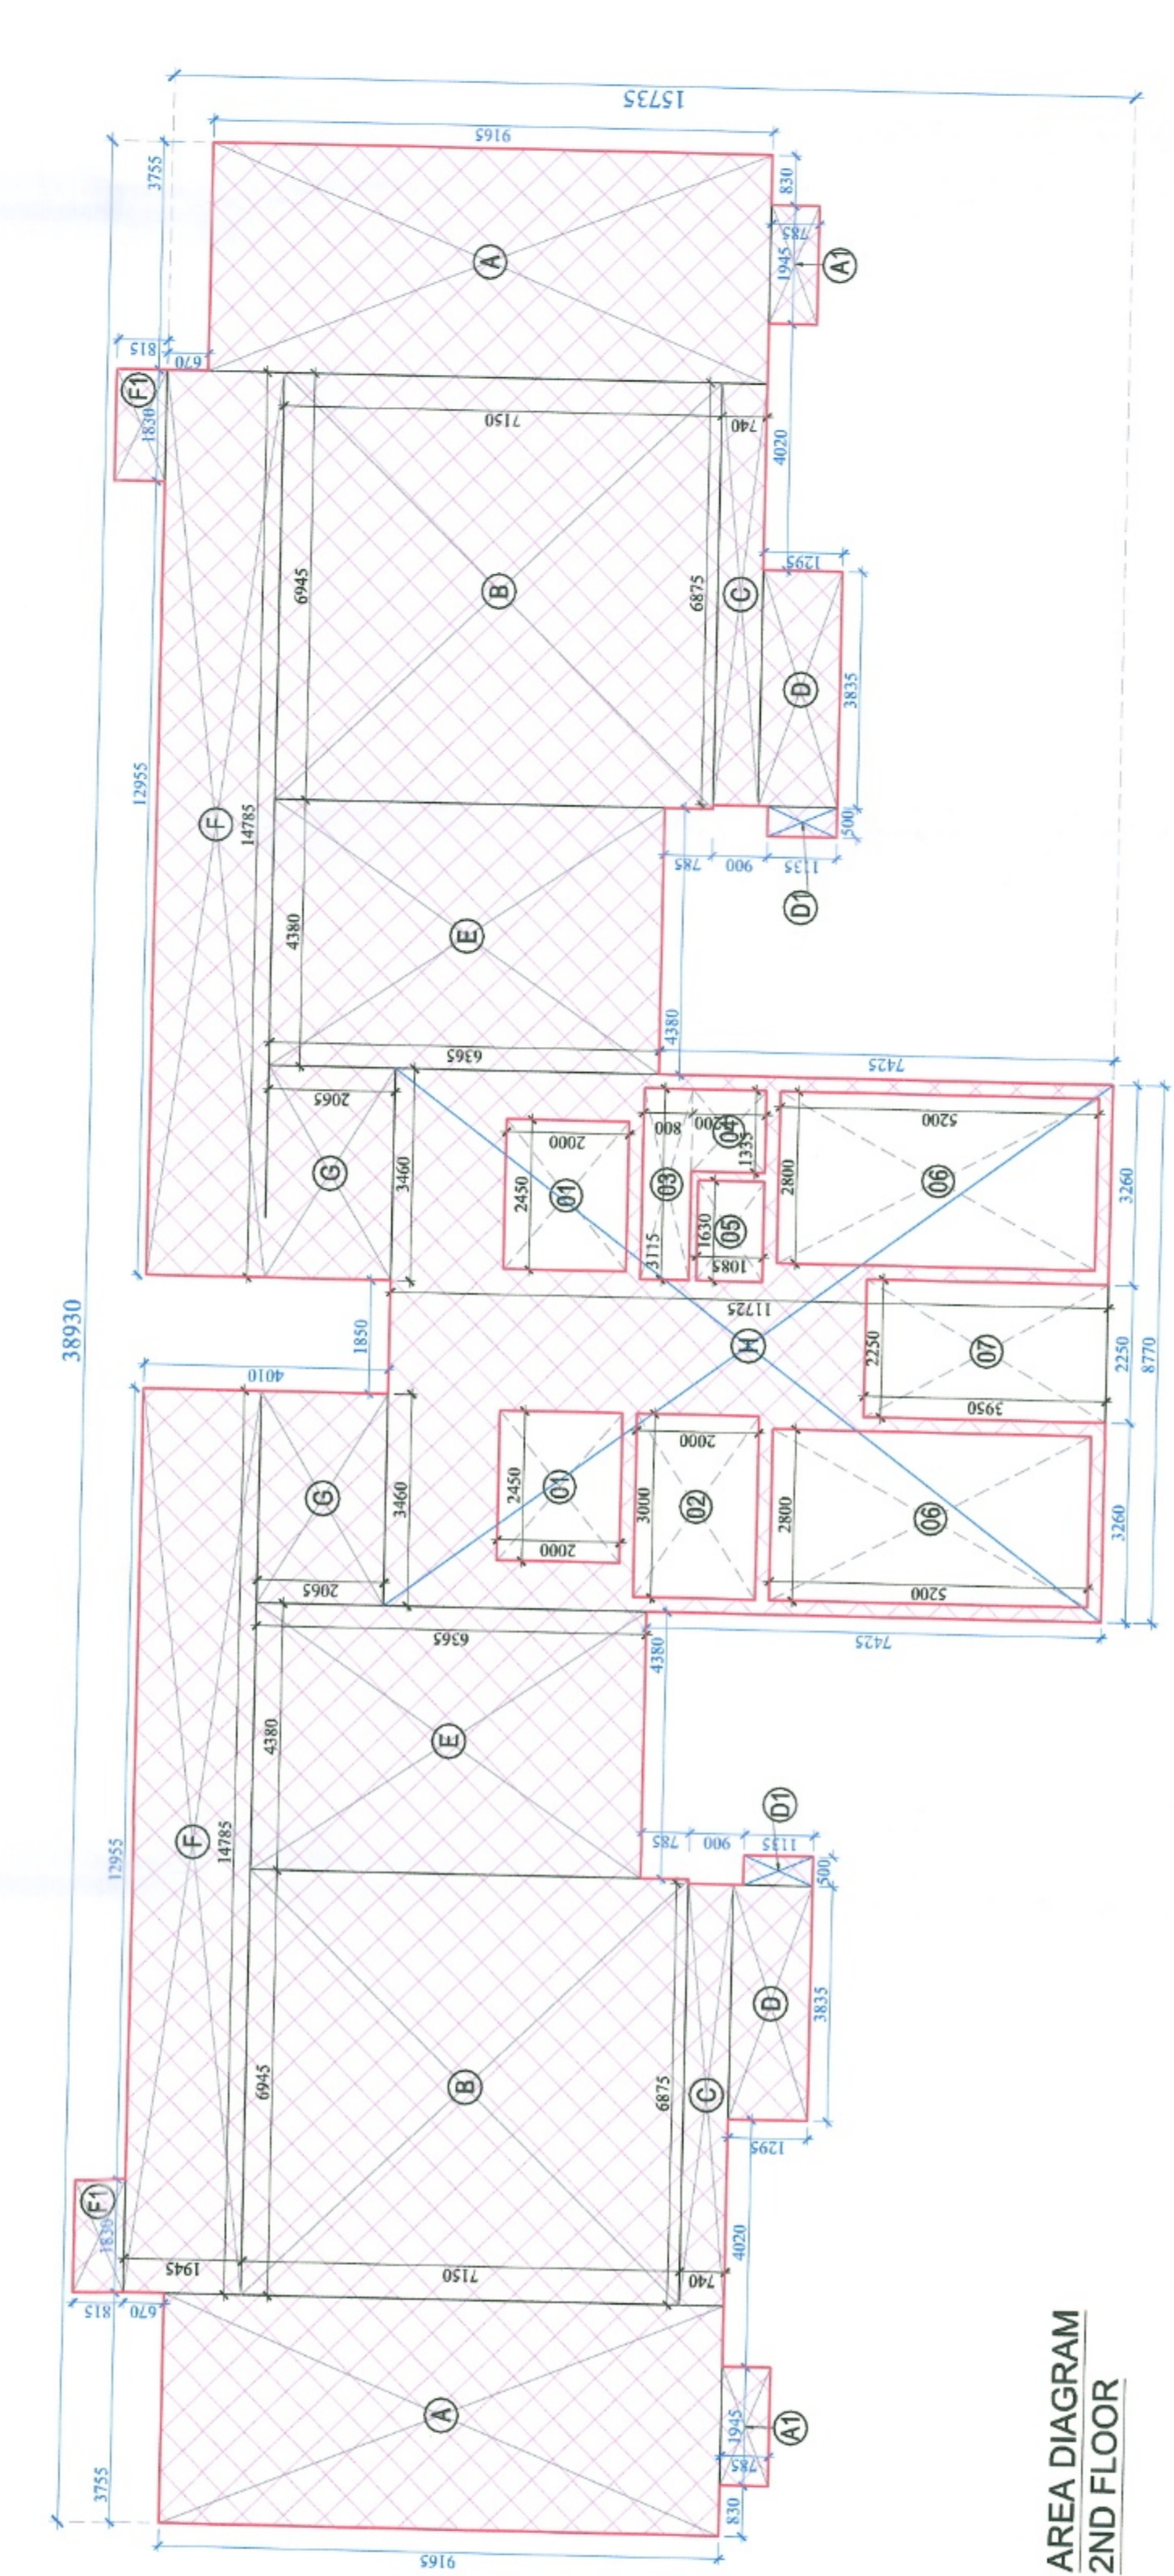

AREA DIAGRAM
2ND FLOOR

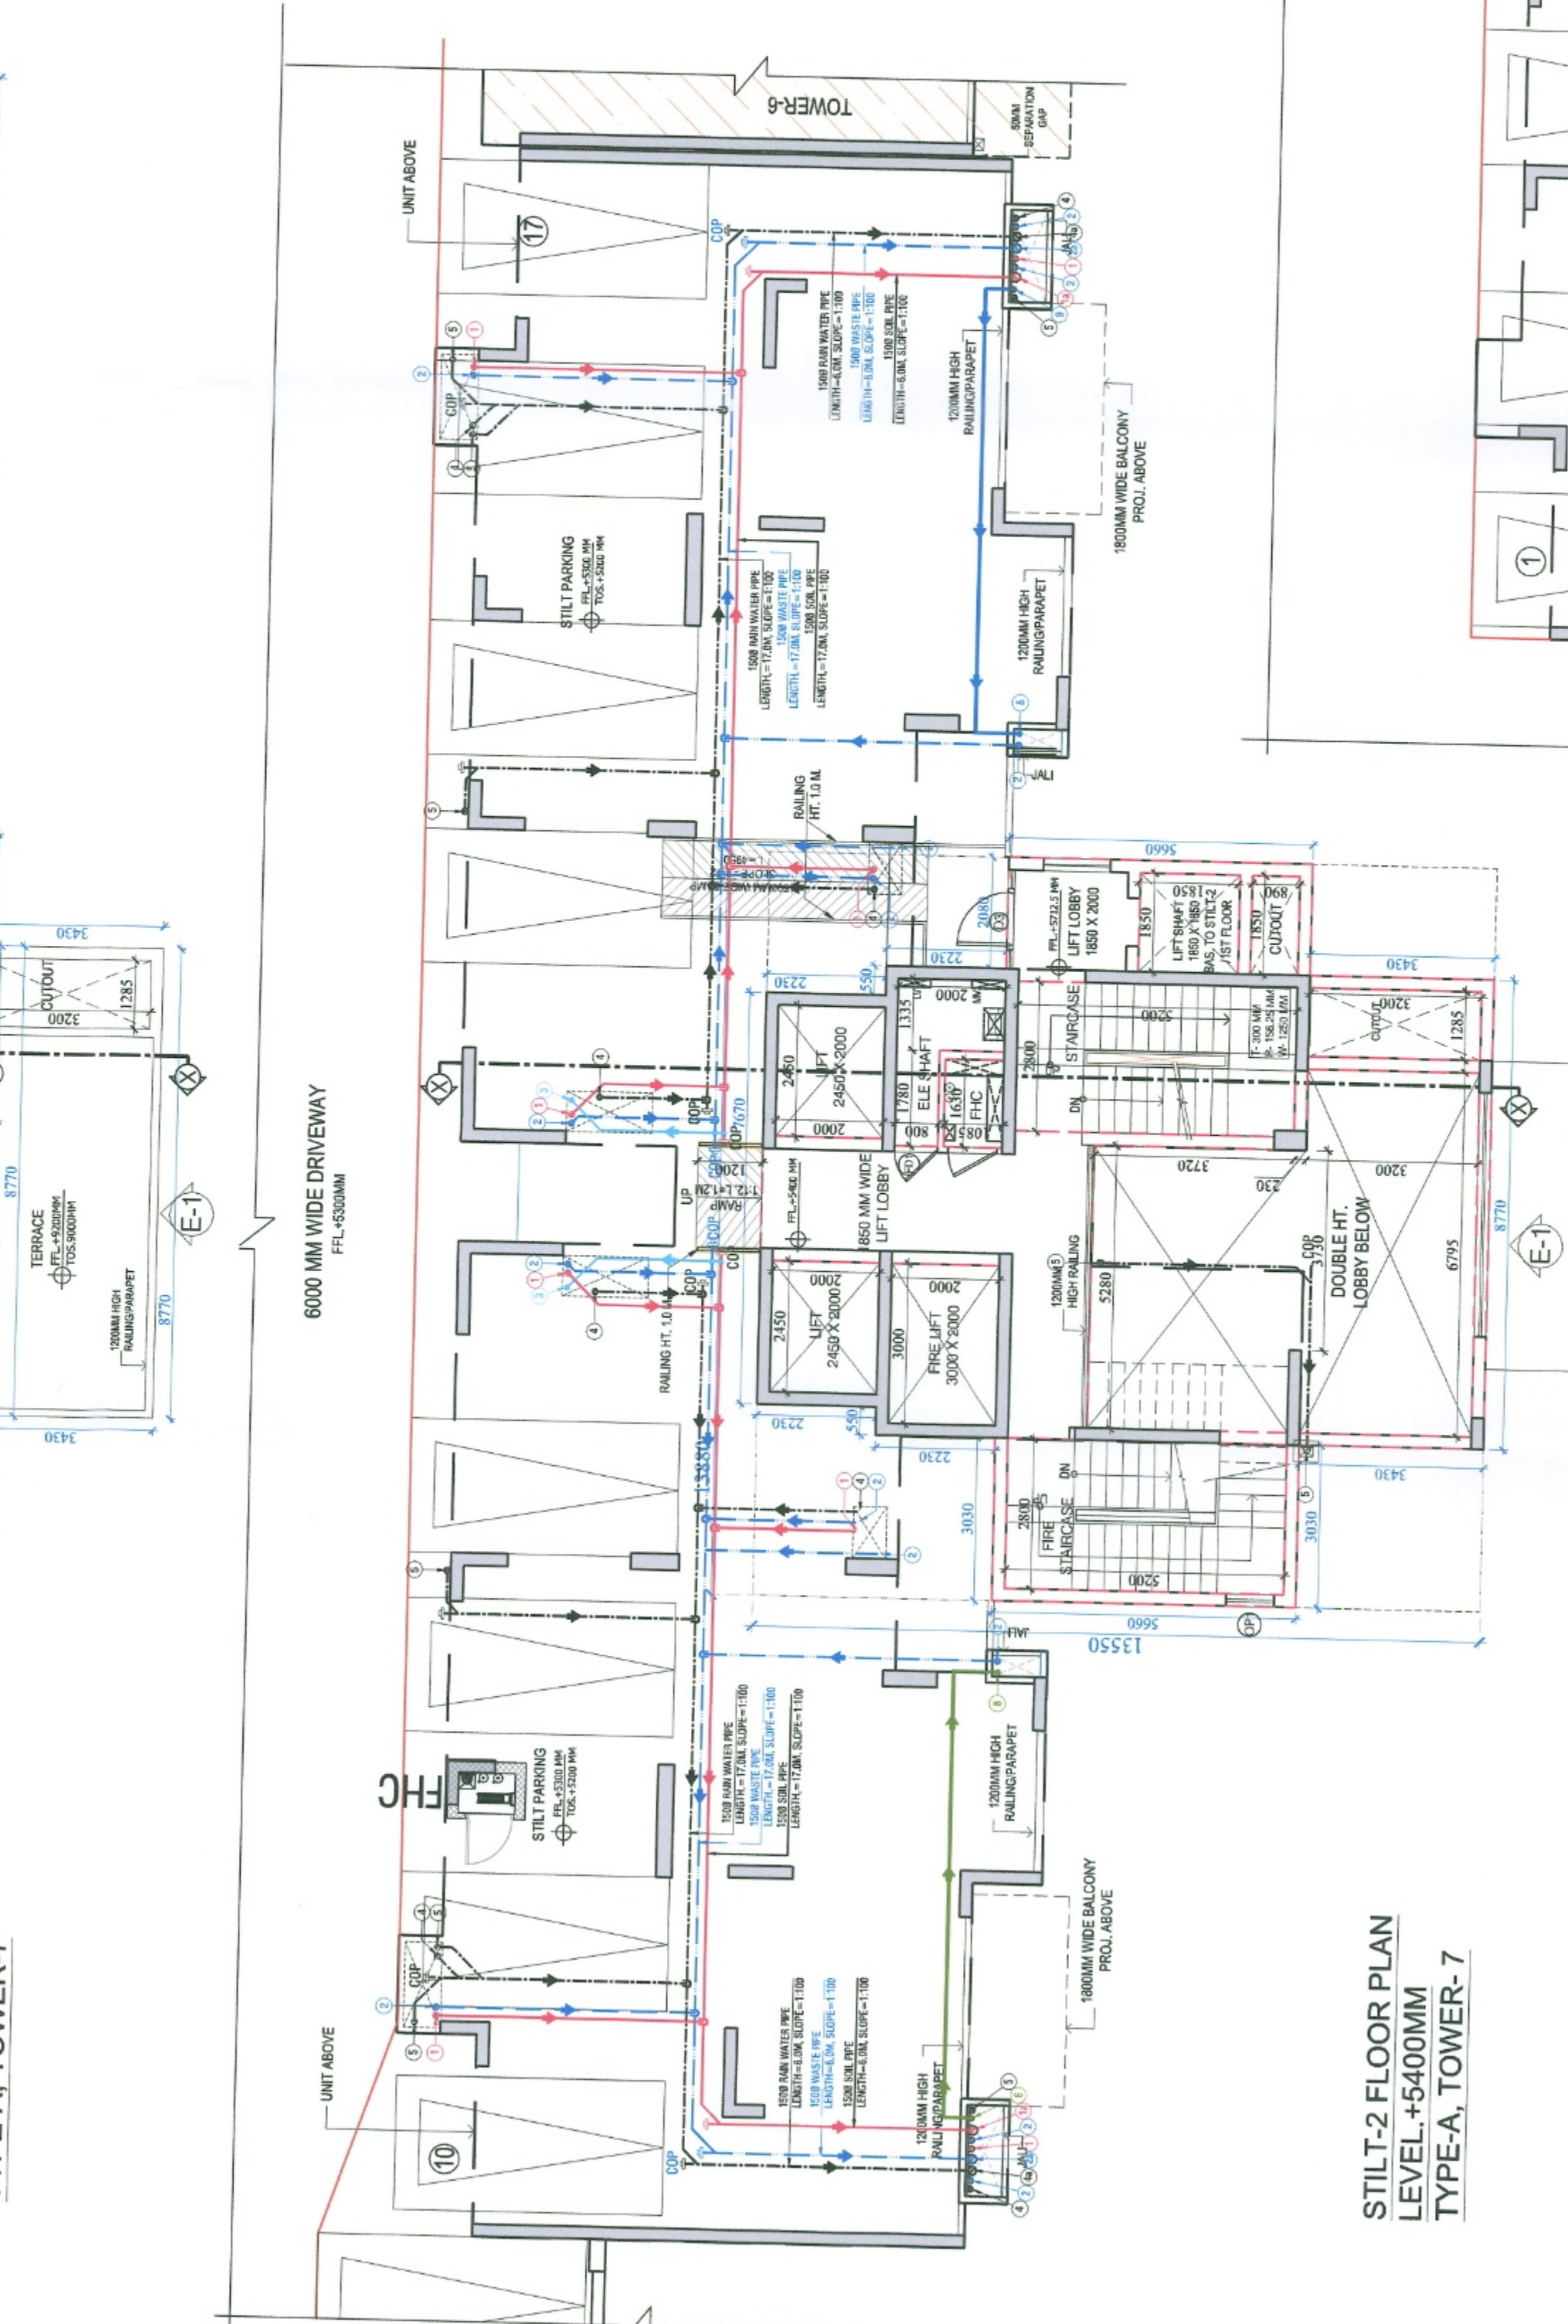

STILT-2 FLOOR PLAN
TYPE-A, TOWER-7

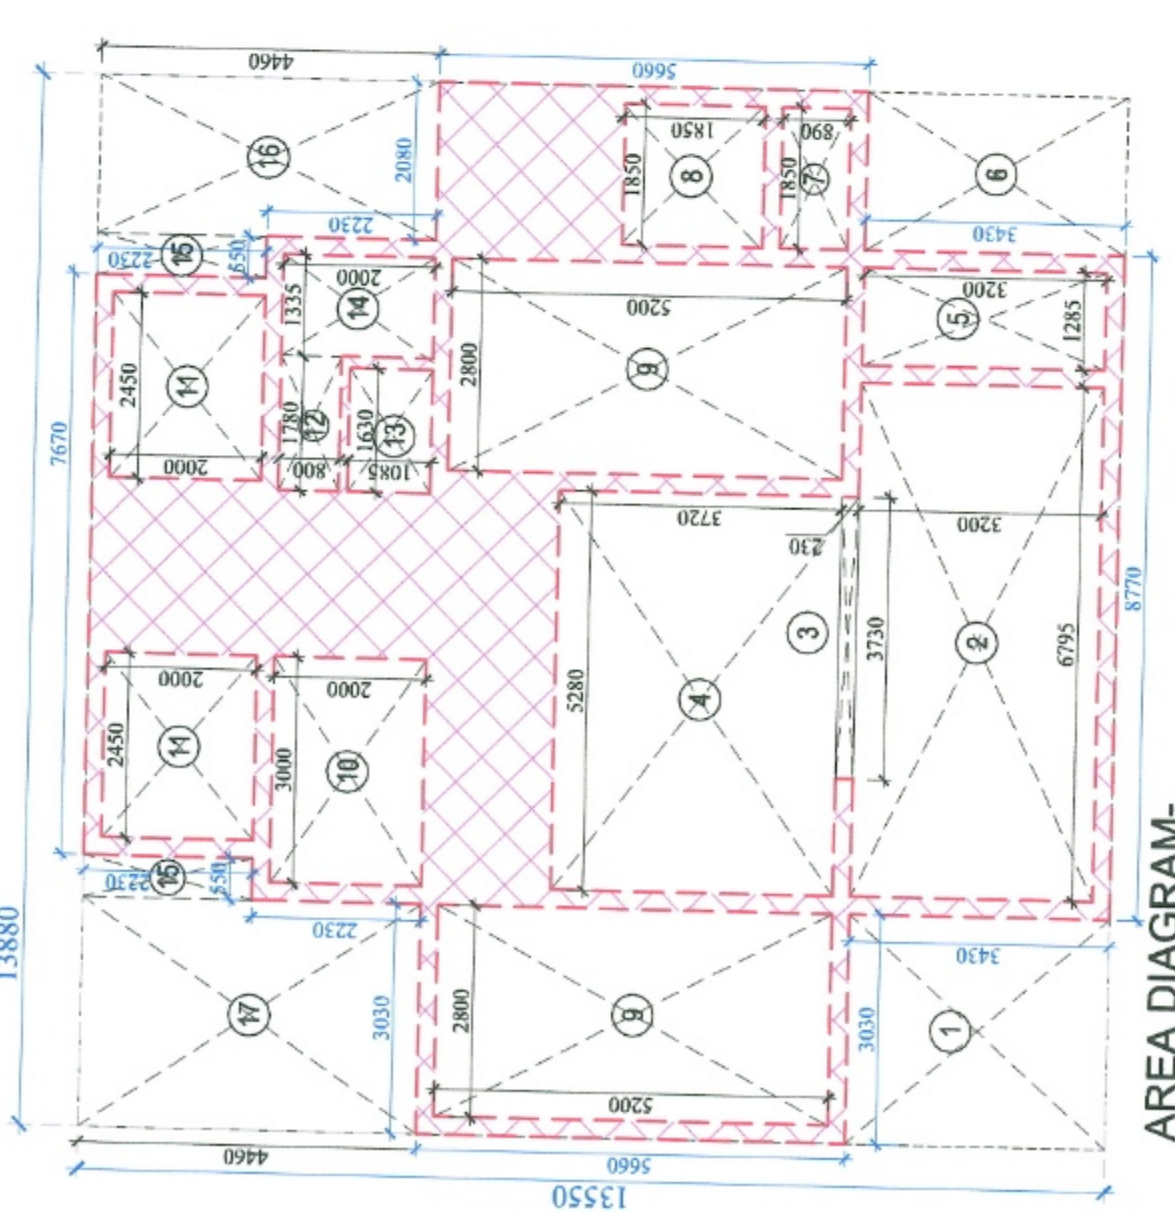

AREA DIAGRAM
STILT-2 FLOOR PLAN

STILT-2 FLOOR AREA	
AREA CALCULATION (A) = (X x Y)	
S.NO.	LENGTH (MM)
1	13880
2	13880
