
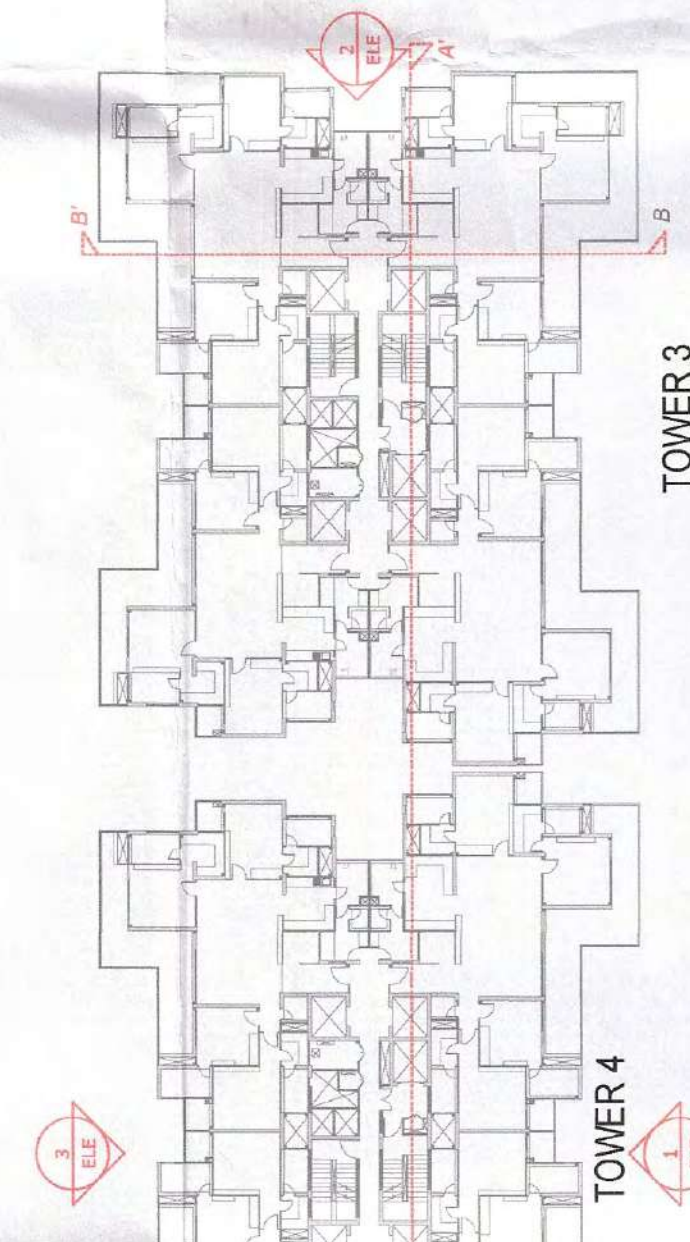
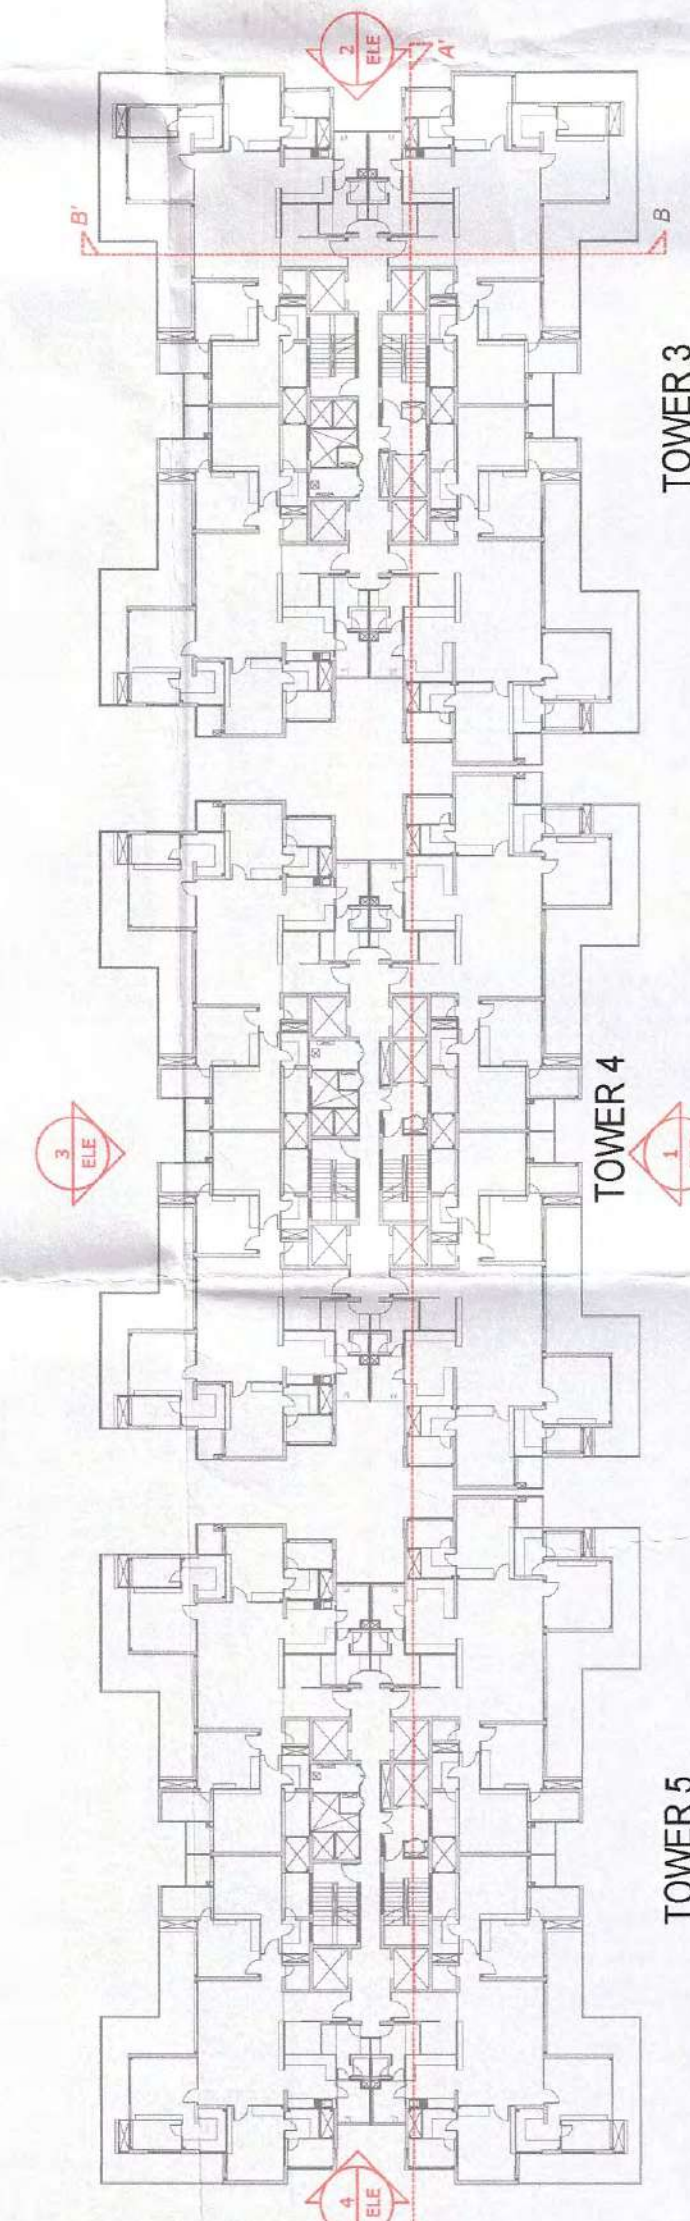


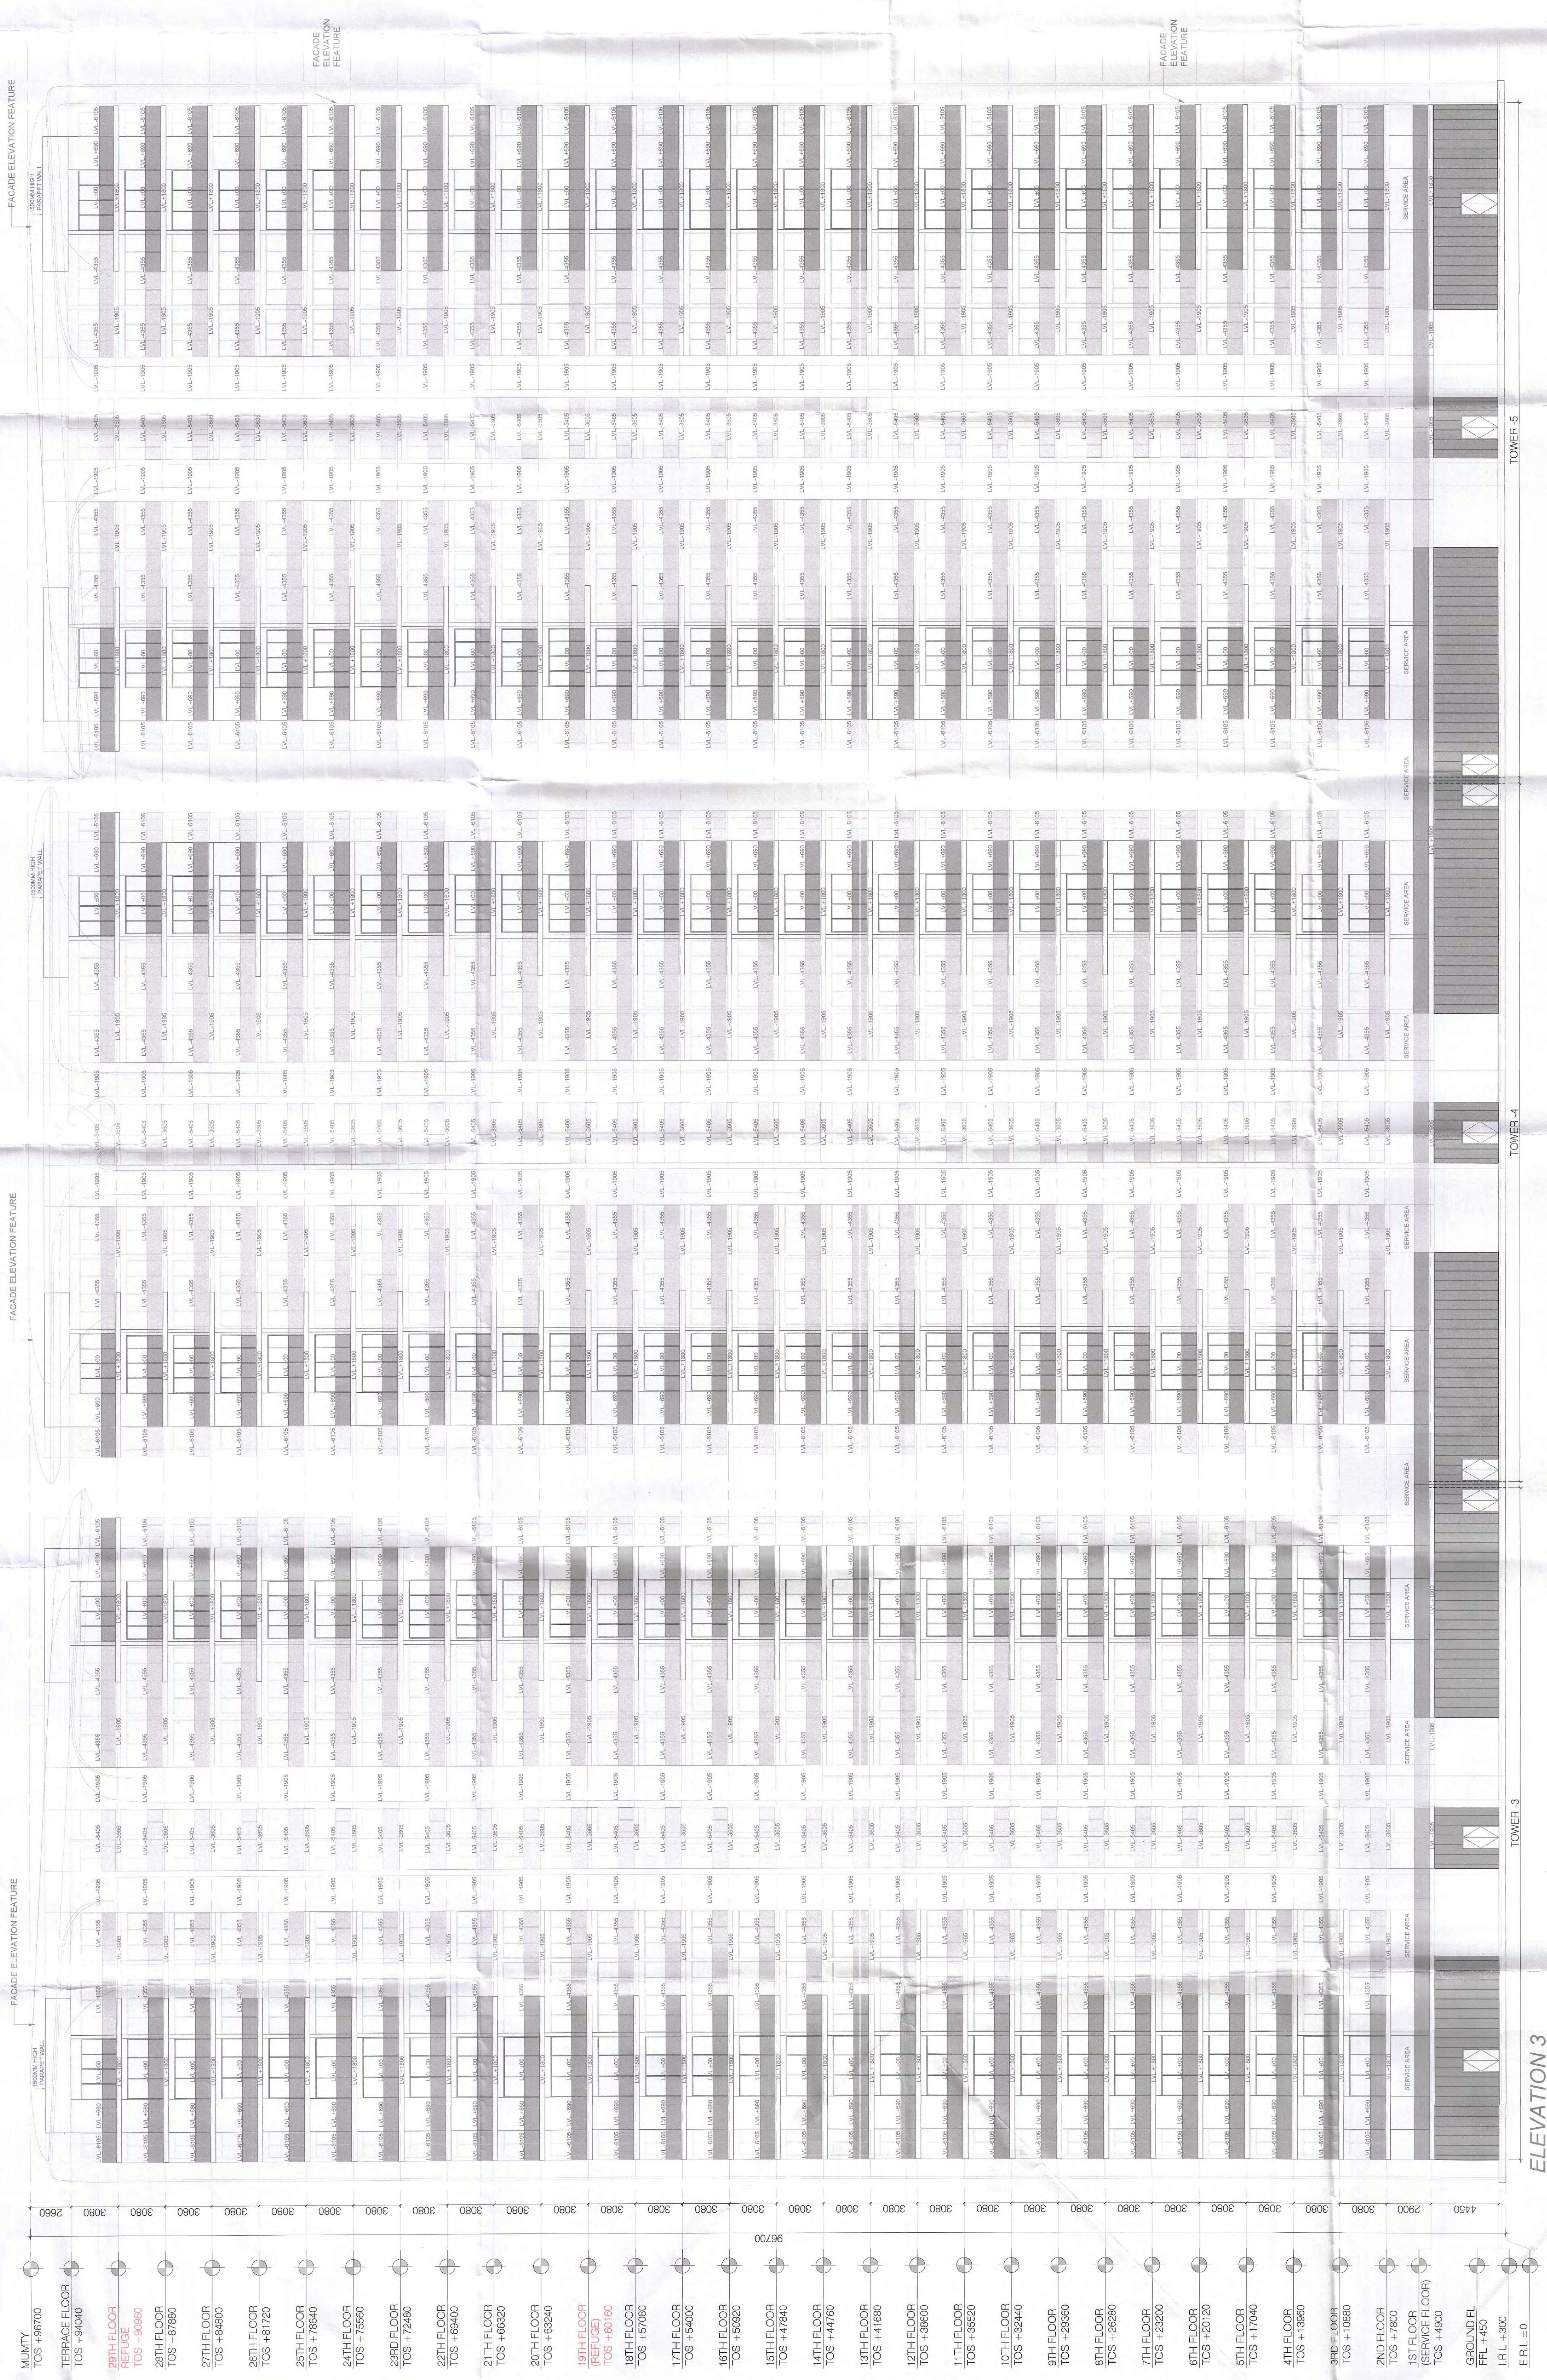


KEY PLAN

[illegible]

Note :- 1. BUILDING HAS AUTOMATIC SPRINKLER SYSTEM WHEREVER REQUIRED BY NBC. 2. BUILDING WILL BE DESIGNED (STRUCTURES) AS PER RELEVANT IS CODES FOR EARTH QUAKE RESISTANCE. 3. 100% POWER BACKUP / MECHANICAL VENTILATED SHAFTS.
--

PHASE - 1 ALREADY SANCTIONED VIDE DATES:
25.01.2023 AND MEMO NO. - 2350

THIS IS SUBMISSION FOR PHASE-2 ONLY WITHOUT ANY CHANGE IN
PHASE - 1.

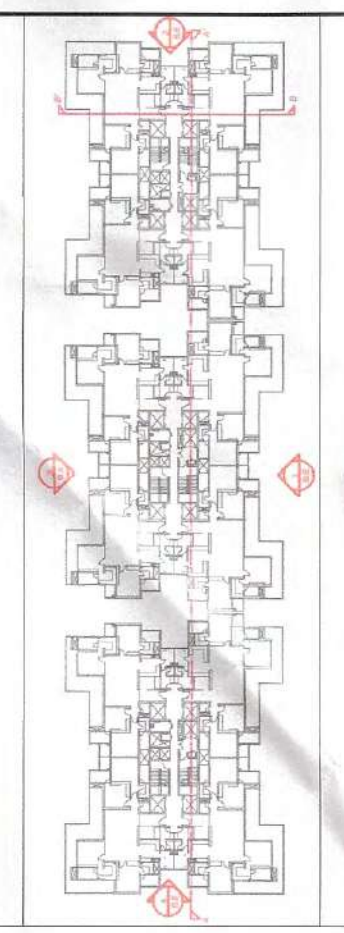

PROJECT:	PROPOSED BUILDING PLAN OF PHASE 2 GROUP HOUSING COLONY (MIX LAND USE) UNDER TOO ZONE FOR 60% GH COMPONENT AND 10% COMMERCIAL COMPONENT ON THE AREA MEASURING 15.9375 ACRES (UGENCE NO 213 OF 2022 DATED 27/12/22) IN REVENUE ESTATE OF VILLAGE CHAMUNDA, IN SECTOR 111 GURUGRAM HARYANA BEING DEVELOPED BY METRO EDUCATION AND WELFARE PVT. LTD.
----------	---

OWNER

METRO EDUCATION AND WELFARE PVT. LTD

ARCHITECTS

STUDIO SYMBIOSIS | UK
India | Germany | France
100 rue de Valenciennes
D79, Sector 46, Doha-14C1 Paris/Montmartre 38
U.P. 201501, Mahon
71129 Surfport | Leobing
E-MAIL:
info@studio-symbiosis.com
www.studio-symbiosis.com

SUBMISSION DRAWING

OWNER'S SEAL
& SIGNATURE

ARCHITECT'S SEAL
& SIGNATURE

~~AMIT GURTA~~
~~Ashwini~~
~~CAN 2004 / 33147~~

DATE:-	Scale :- 1:450	Drawing No:- SDR/MOM-111-P&C-2/111
Drawing Title:- TOWER 3.4.5 CLUSTER ELEVATION ROAD SIDE		

Drawing Title:-	1:50	SDAR/M3L-111-PH2-C-2111
TOWER 3,4,5 CLUSTER ELEVATION ROAD SIDE		