




TYPICAL 4 BHK + SERVICE PERSONNEL UNIT

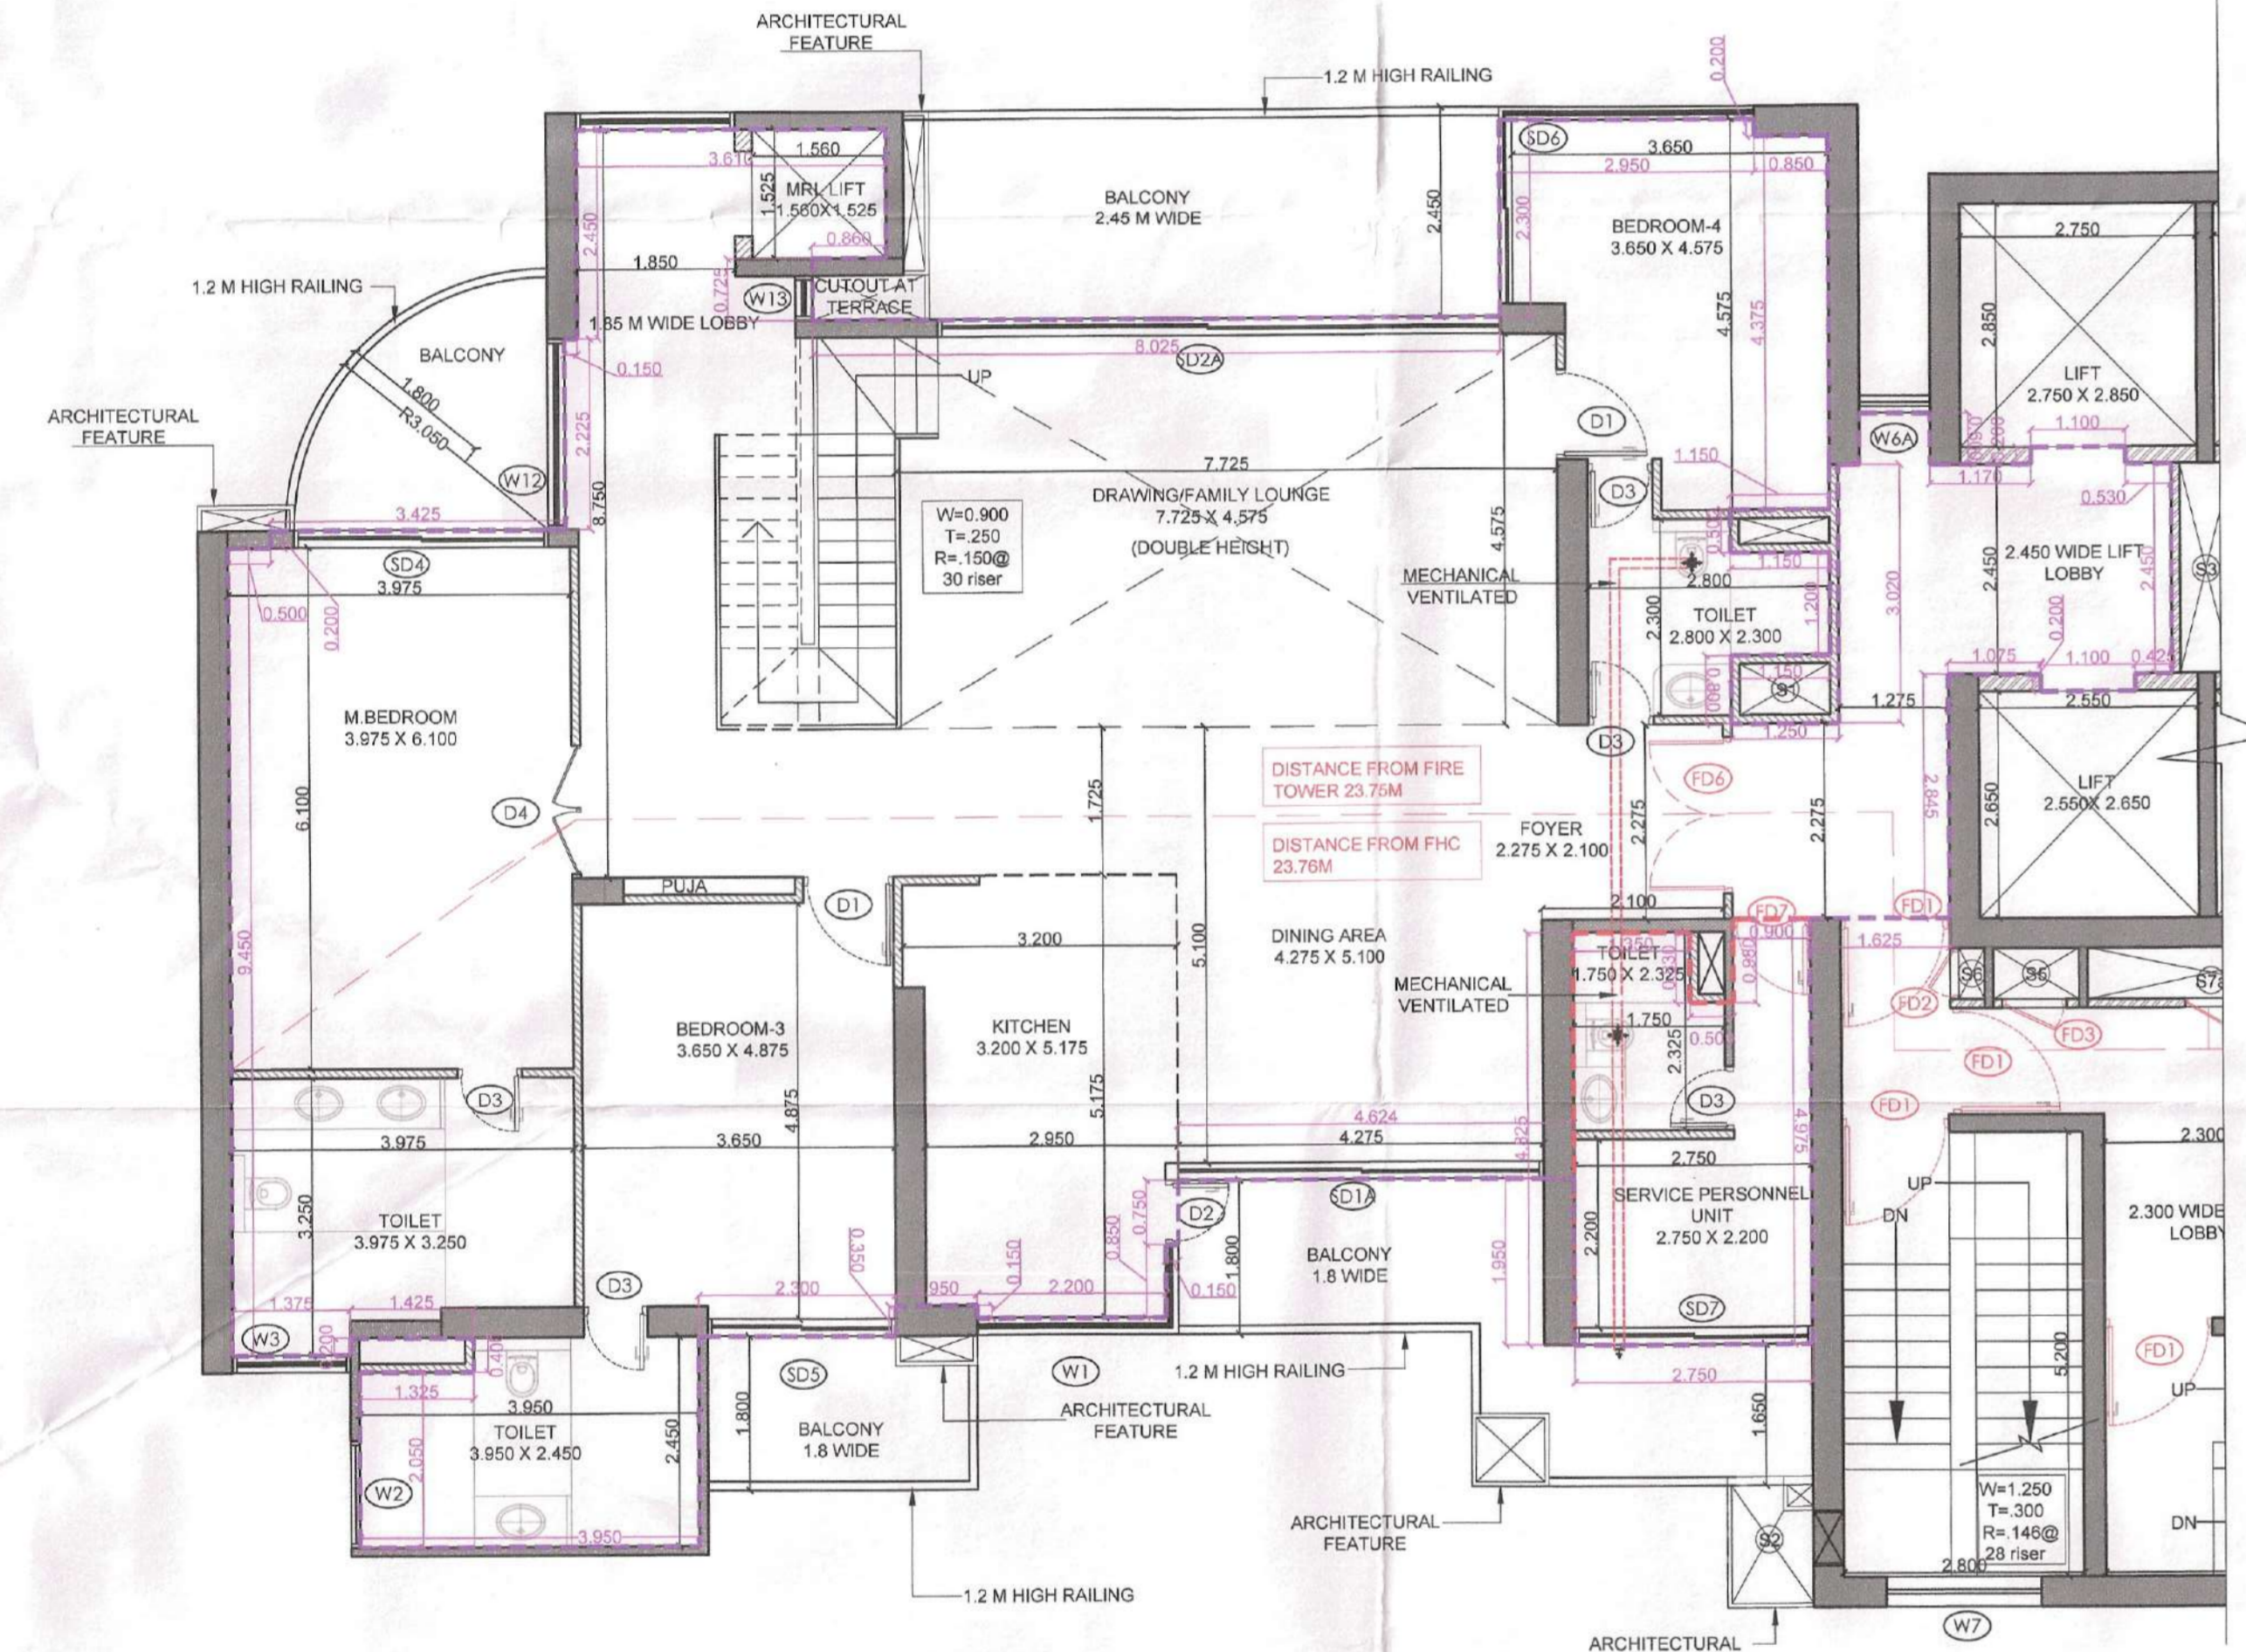


4 BHK LOWER PENTHOUSE LEVEL + SERVICE PERSONNEL UNIT

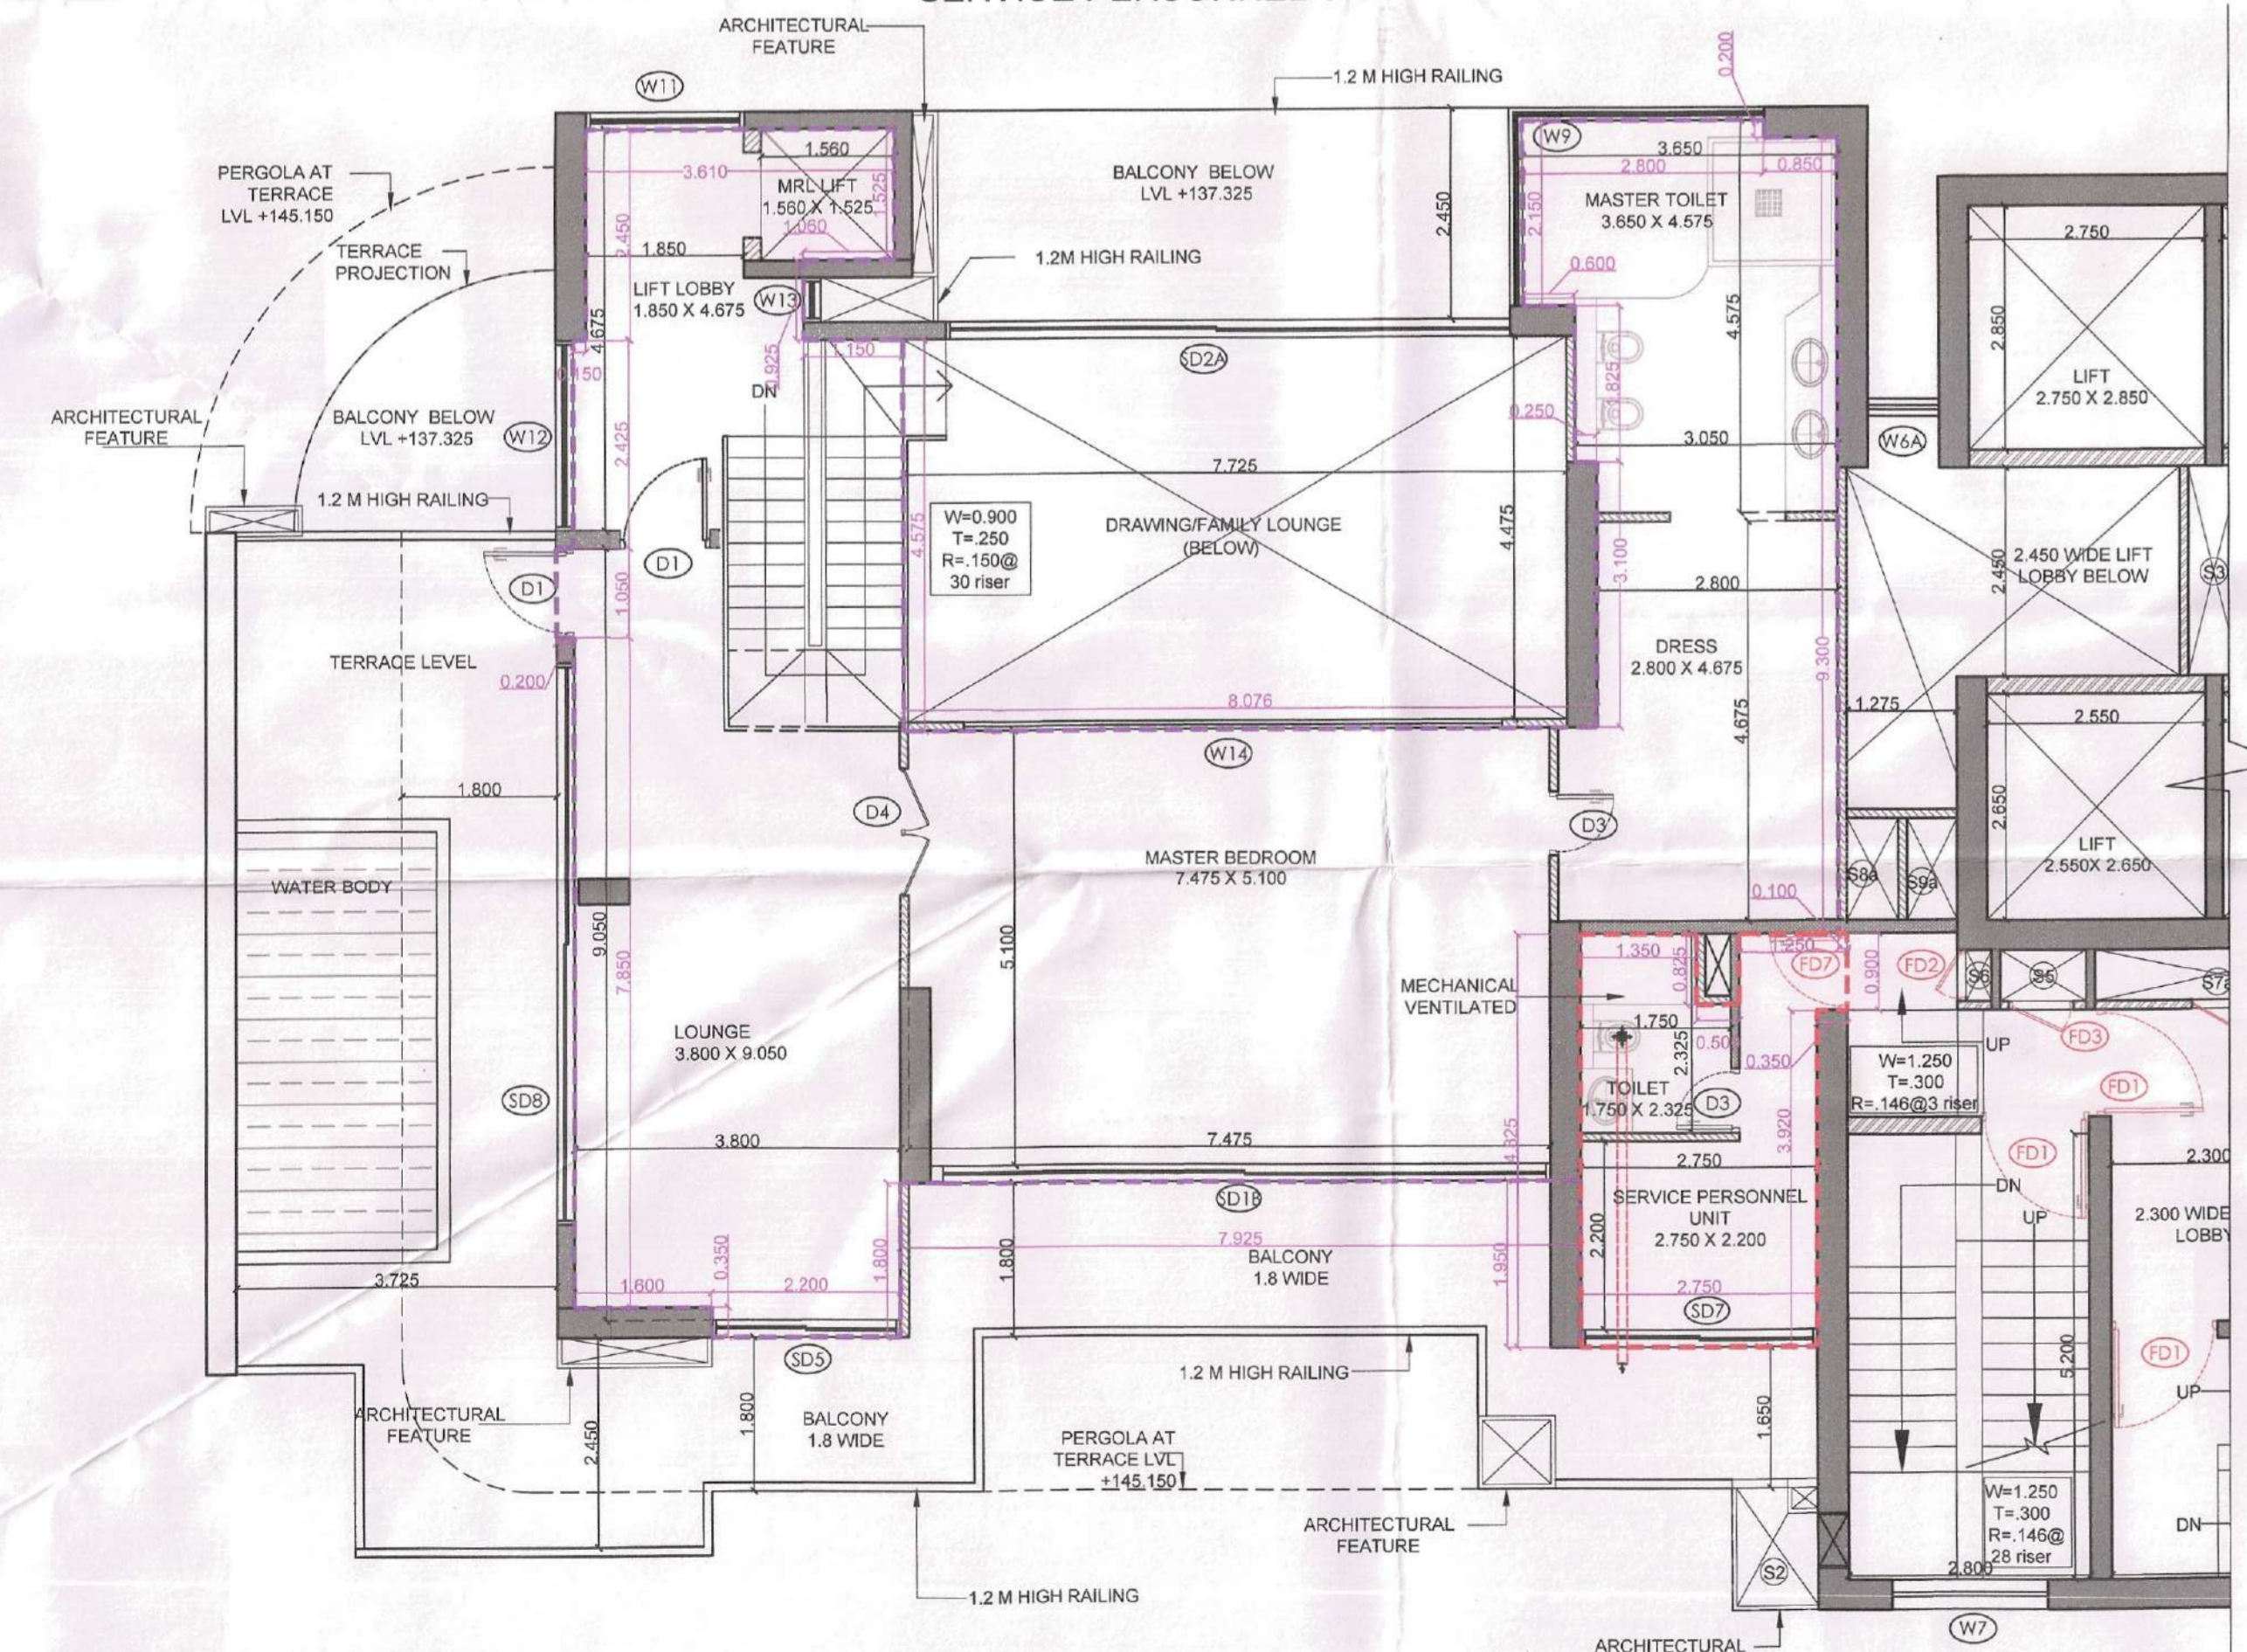


4 BHK UPPER PENTHOUSE LEVEL + SERVICE PERSONNEL UNIT

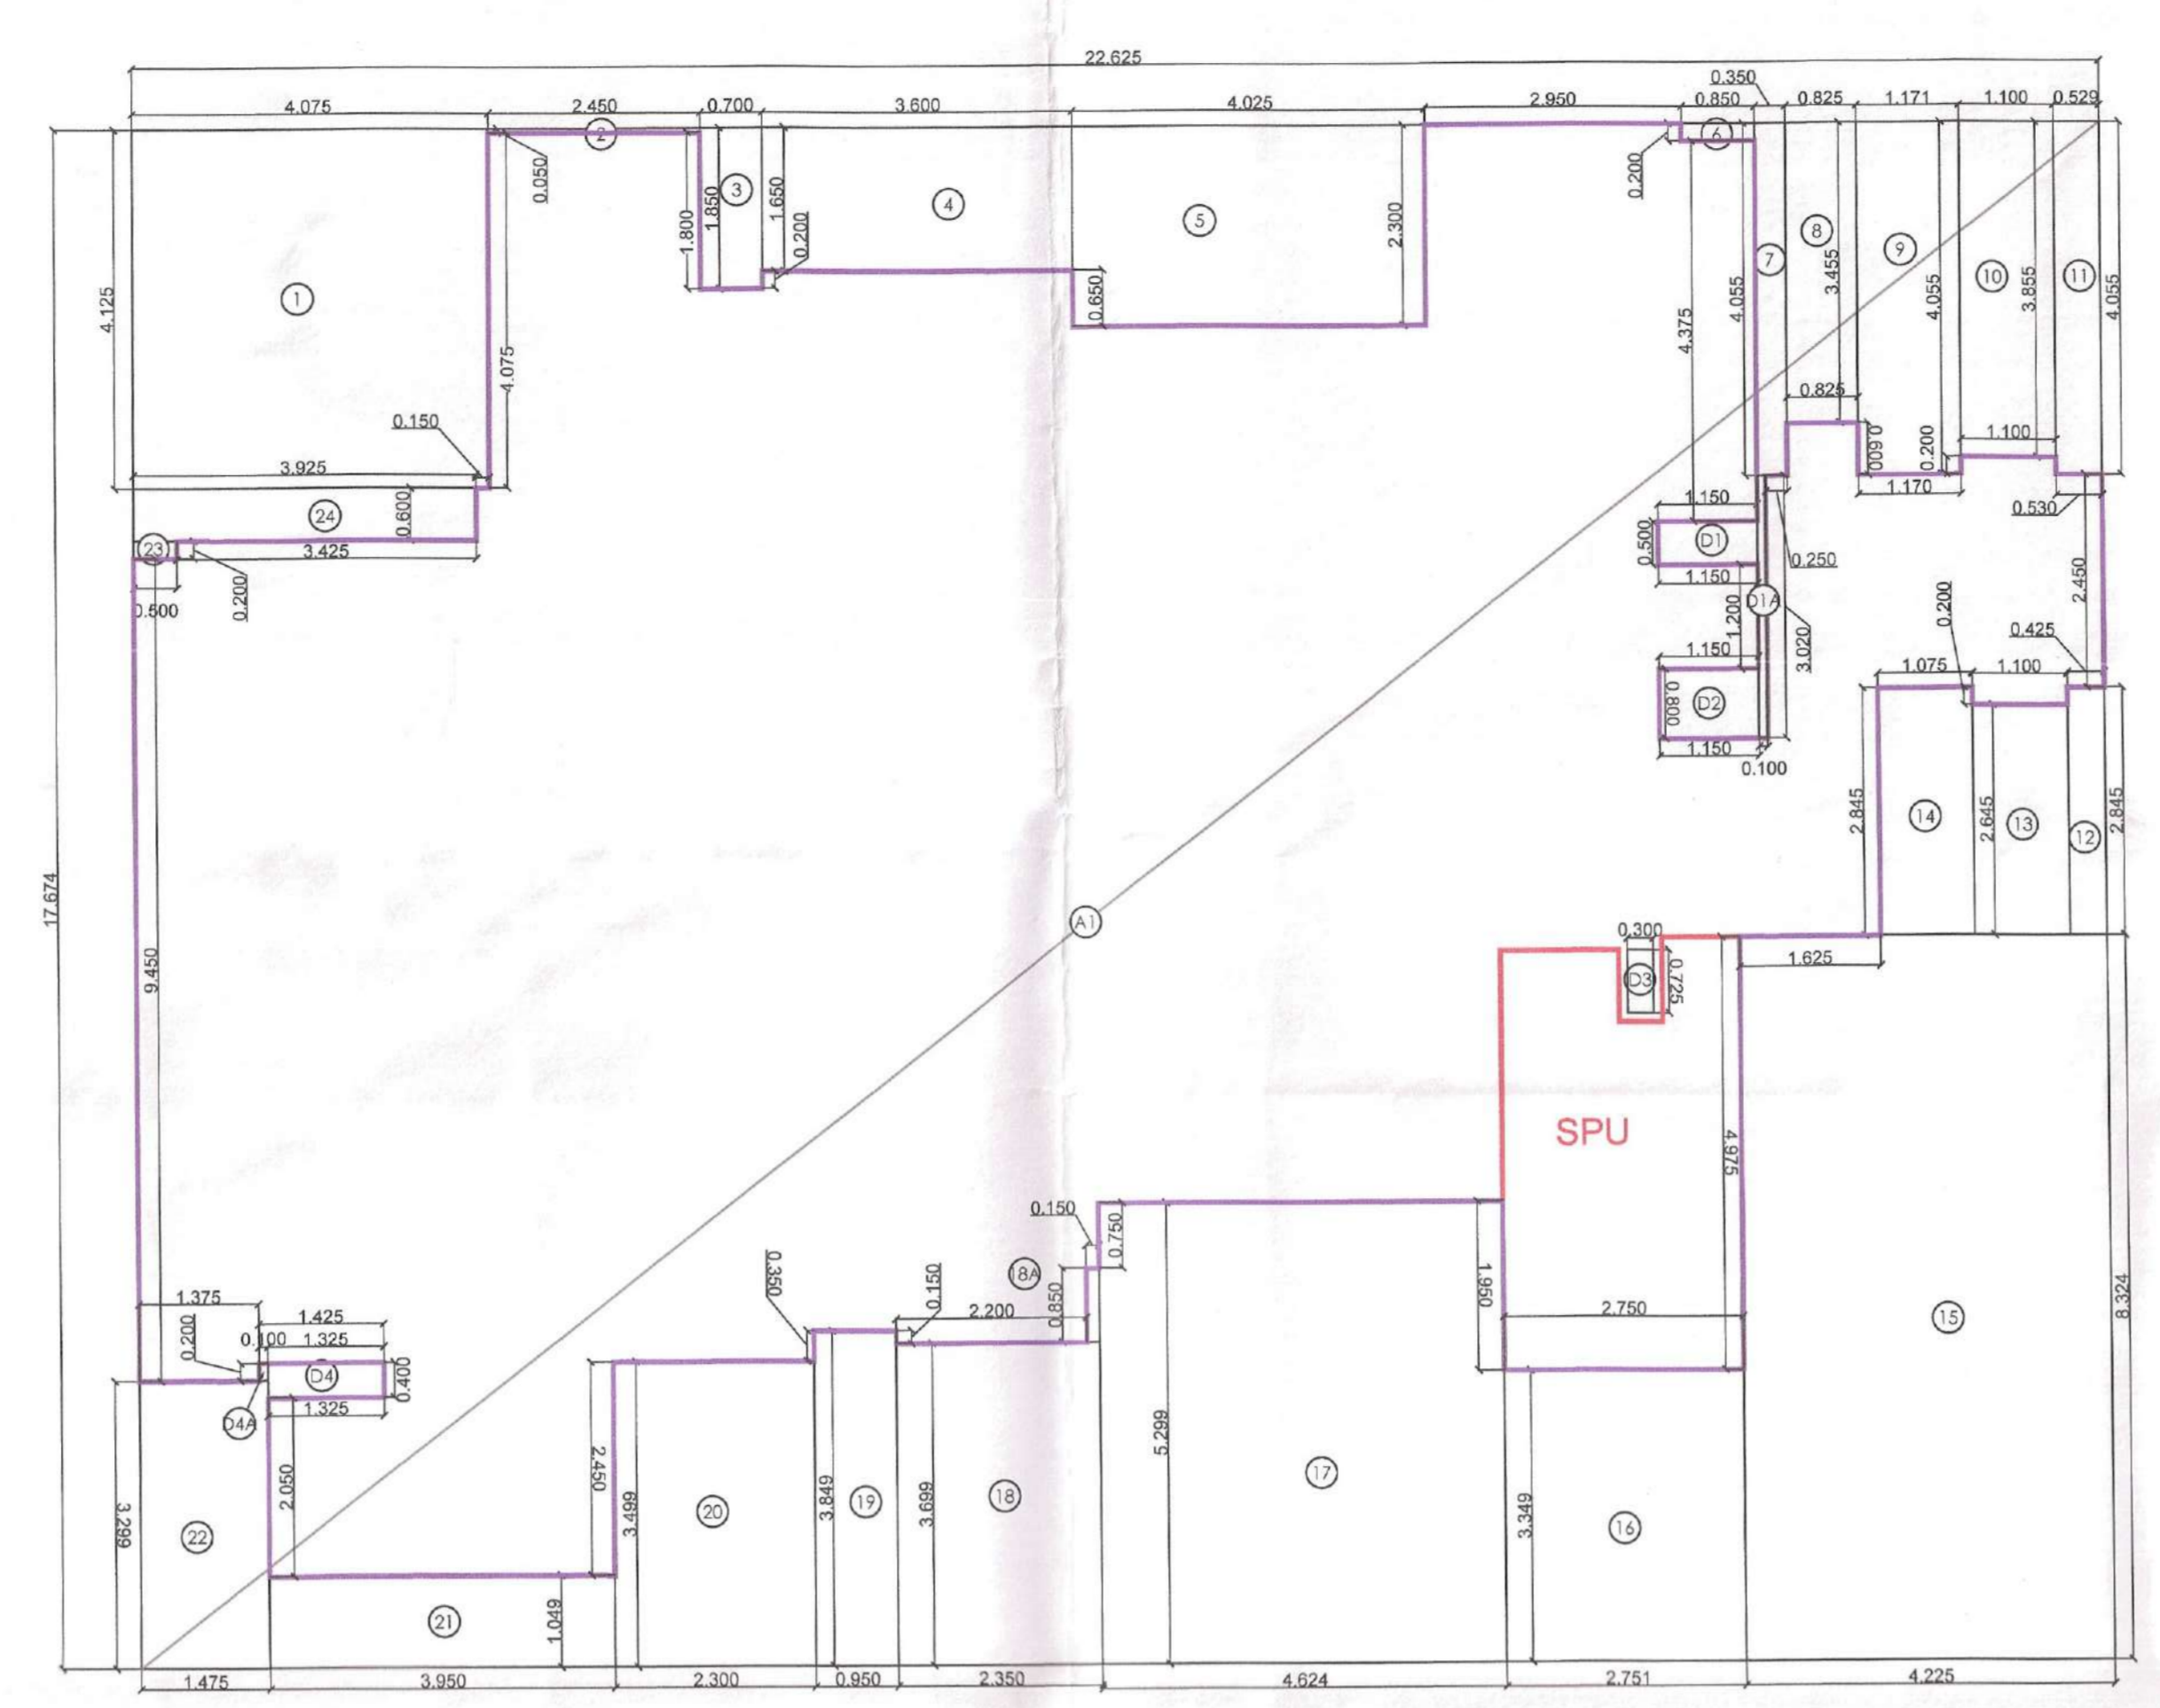

4BHK UNIT 1 & 2 CARPET AREA DIAGRAM

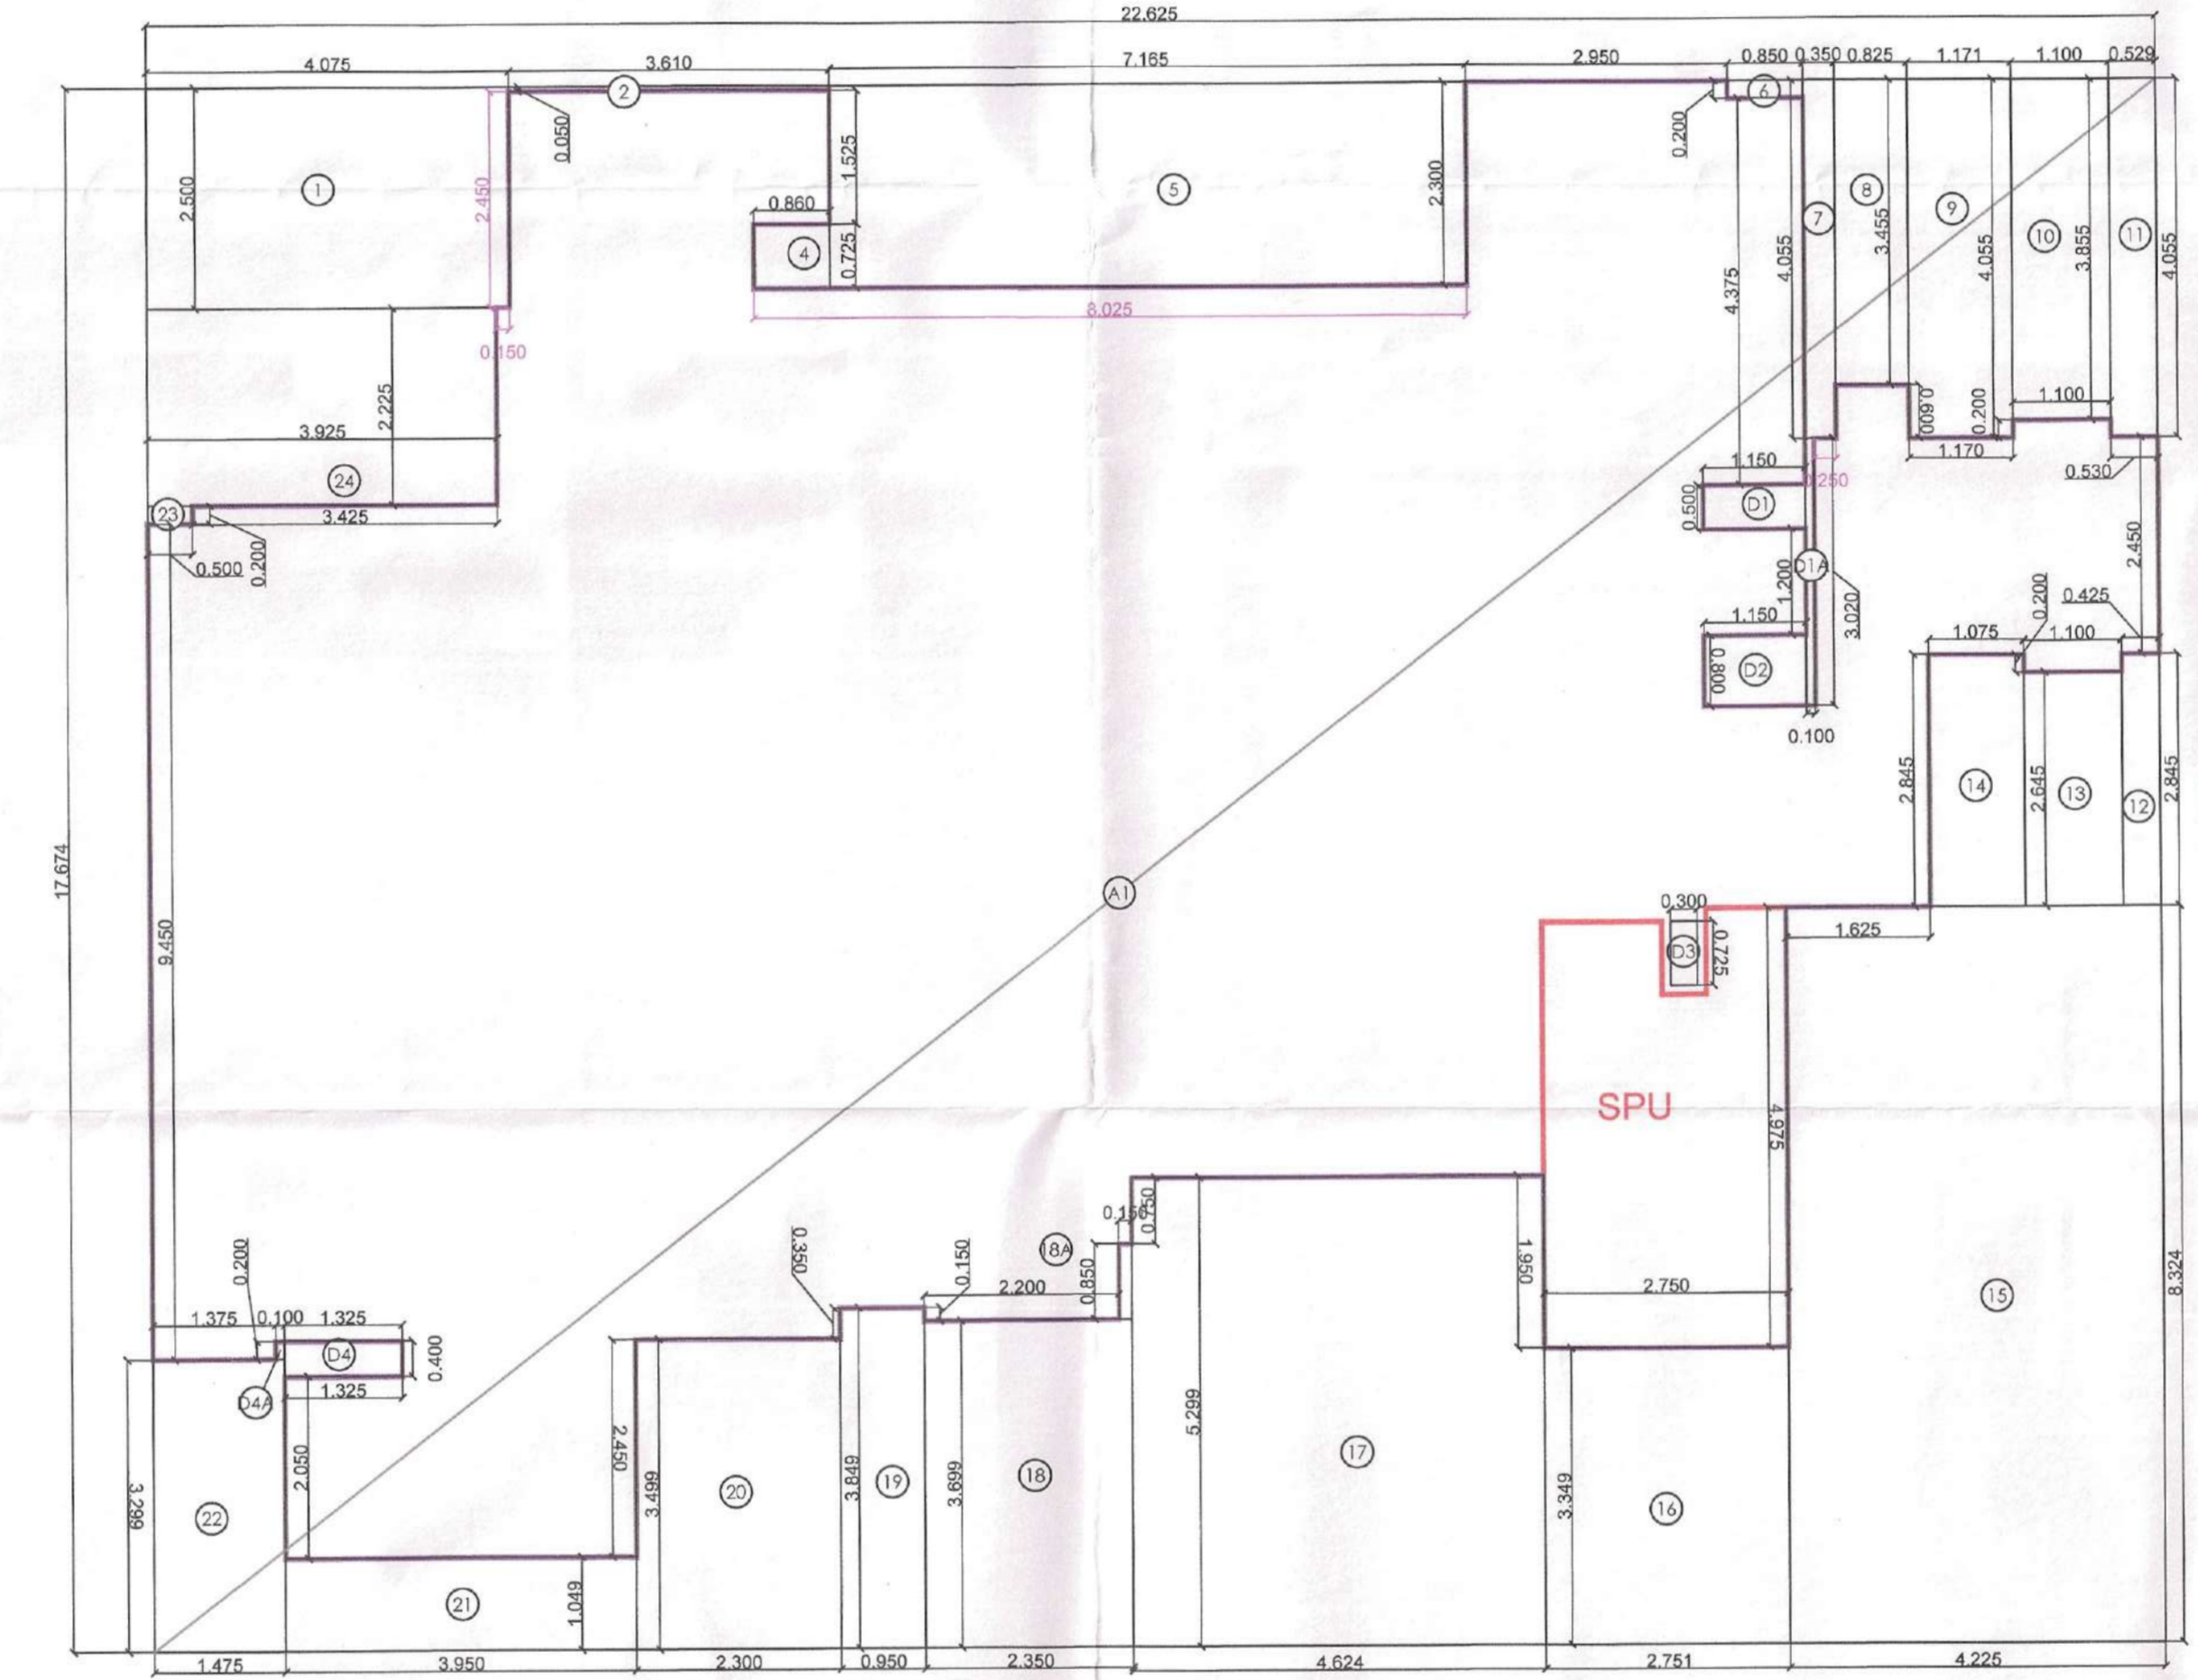

LOWER PENT HOUSE (UNIT 1 & 2) CARPET AREA DIAGRAM

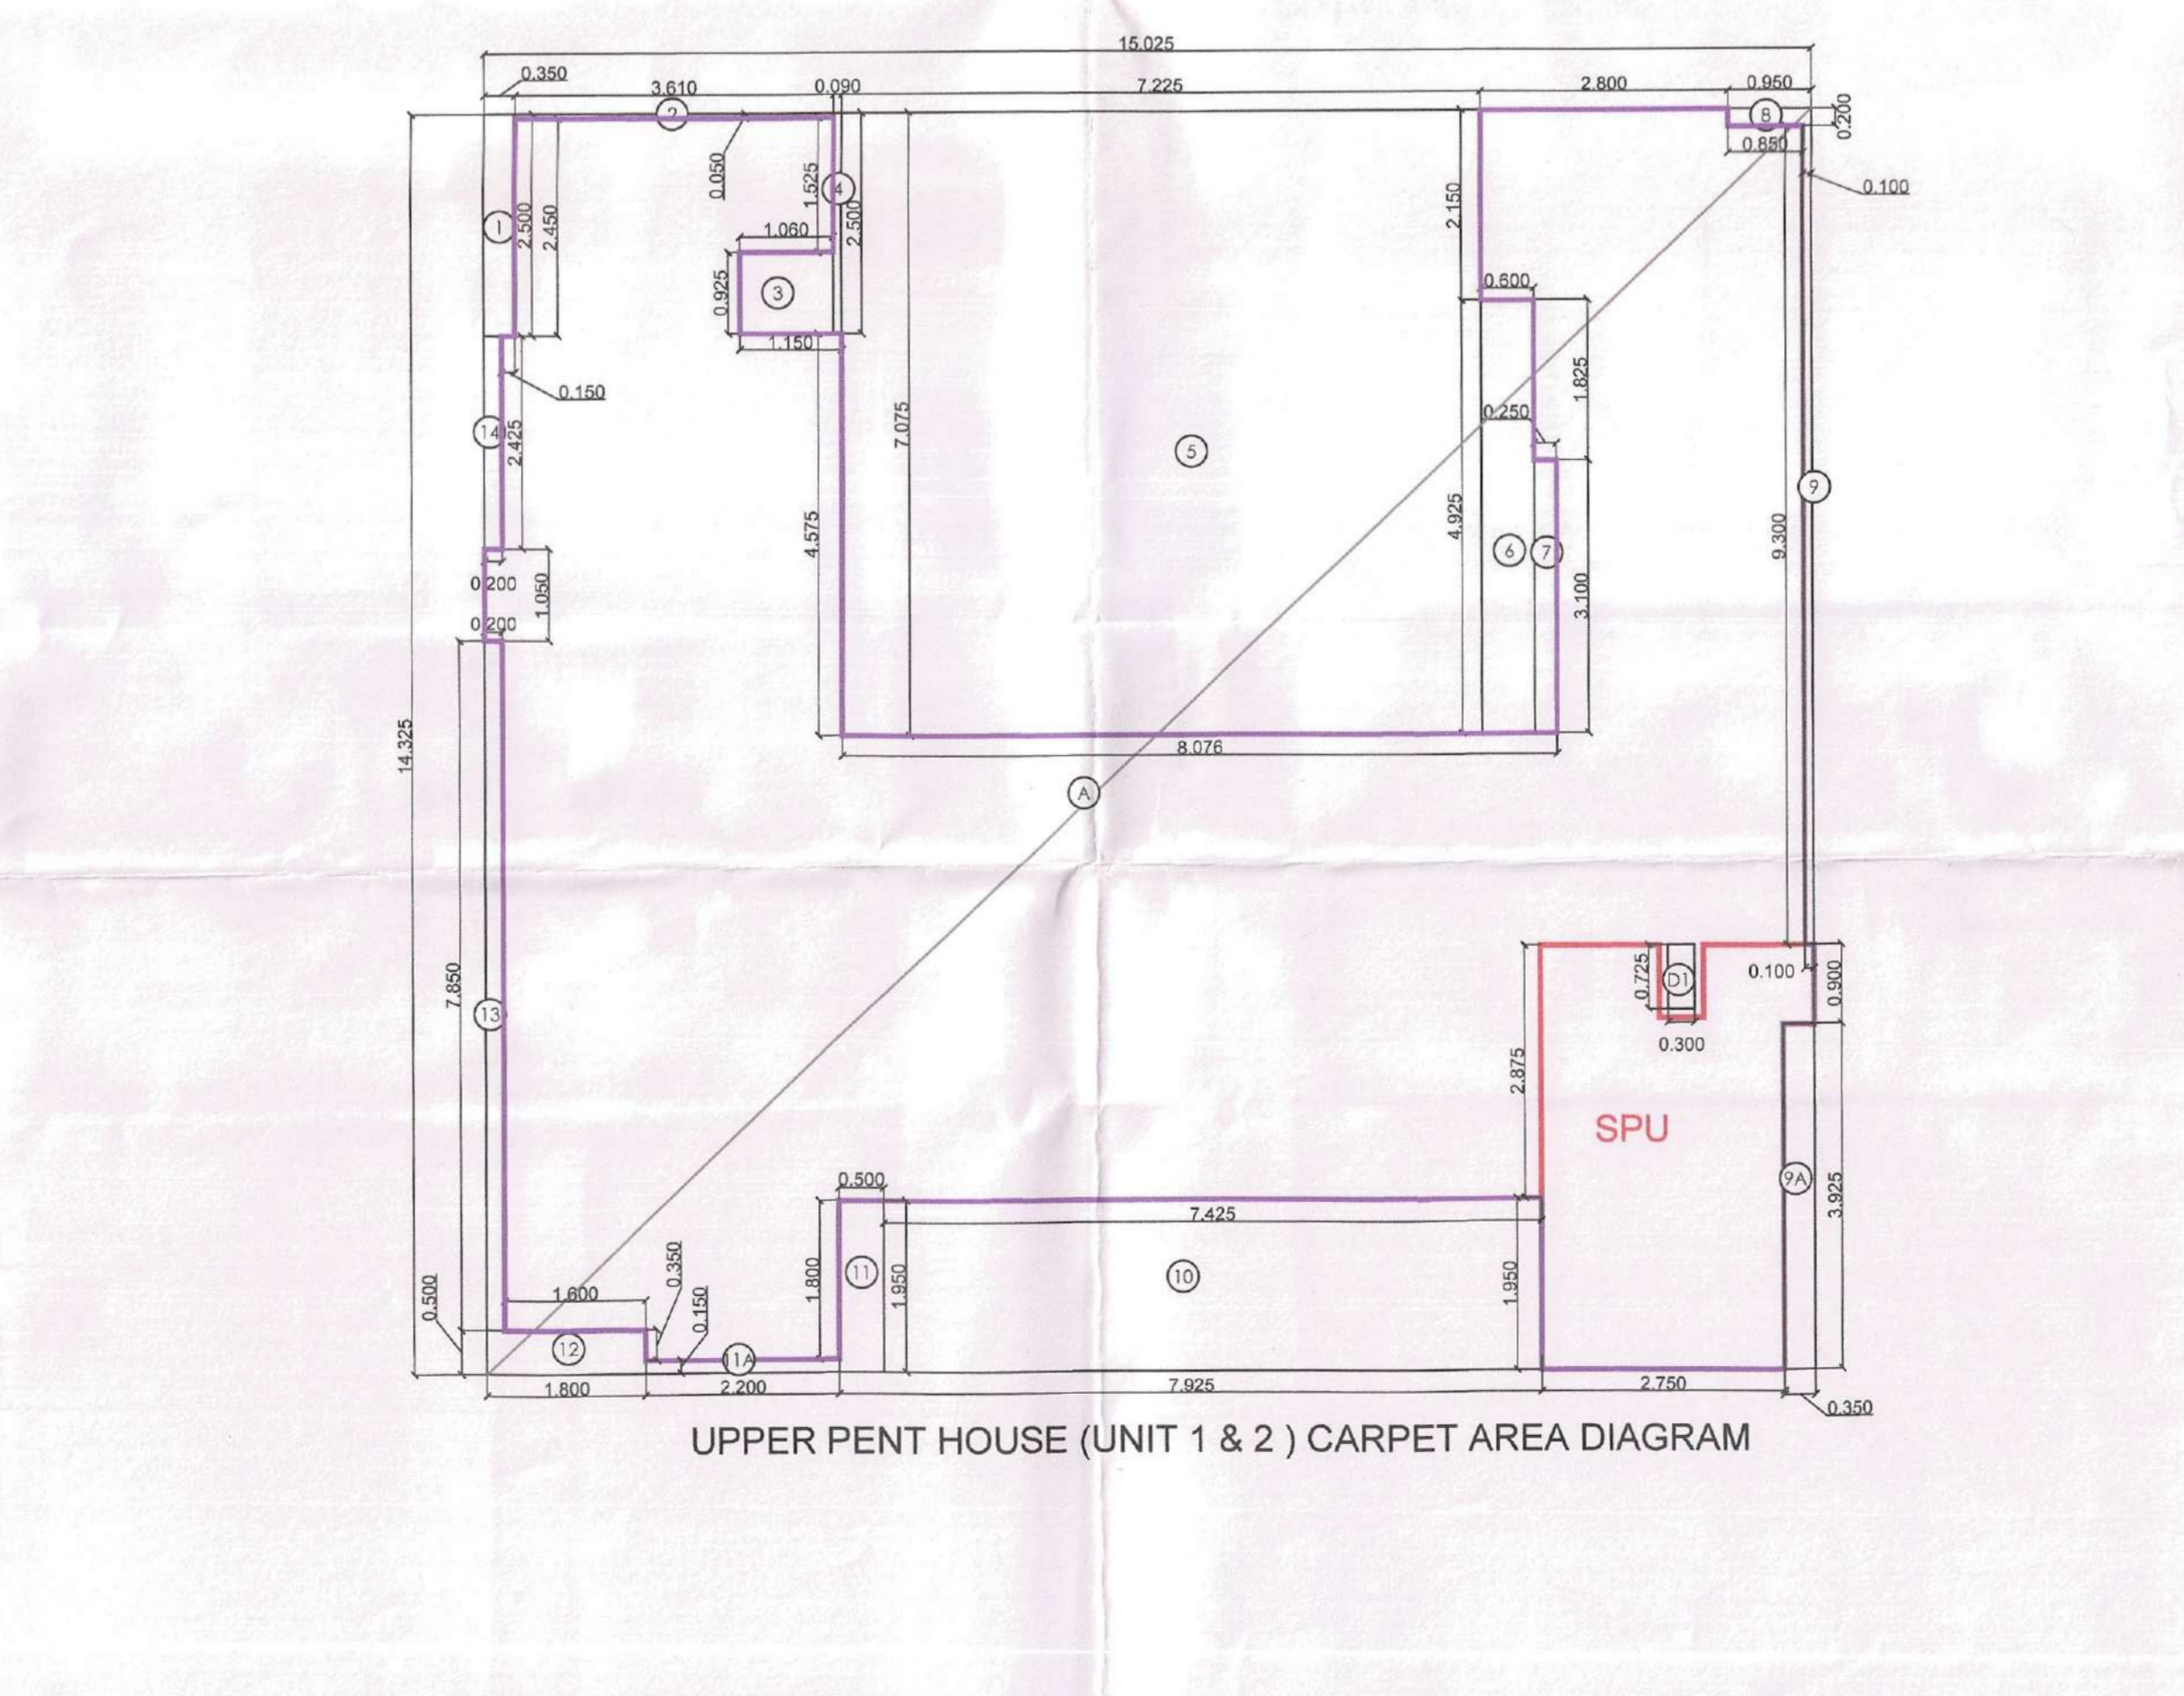

UPPER PENT HOUSE (UNIT 1 & 2) CARPET AREA DIAGRAM

TOWER - 2 4BHK UNIT CARPET AREA
(All Distances are in Meter & Area in Sqm)

ITEM	NOS.	WIDTH (MTR.)	LENGTH (MTR.)	AREA/SQ.MT. = NO. X LENGTH X WIDTH

