

S.NO.	SYMBOL	SIZE	CULL LVL	UNITE LVL	REMARKS
1	UPVC/DO	1500x2400	-	2400	UPVC/DO



LEGEND - PARKING



CAR NO.
303-312 = 10 CARS
337-346 = 10 CARS
466-470 = 5 CARS
471-476 = 6 CARS
477-486 = 10 CARS
487-496 = 10 CARS
519-528 = 10 CARS
TOTAL = 83 CARS
TOTAL PROPOSED & REVISED CAR PARKING FOR PHASE 2 IN 1ST BASEMENT: 73 + 82 + 155 CAR
TOTAL CAR PARKING IN 1ST BASEMENT = (750 + 82 + 155) = 823 CARS


- LEGEND:
- ALREADY SANCTIONED (PHASE 1)
 - REVISED BASEMENT IN PHASE 2
 - PHASE-3
 - PHASING LINE (PHASE 2)
 - FIRE ZONE COMPARTMENTATION (PHASE 2)

UPPER BASEMENT PLAN - B01

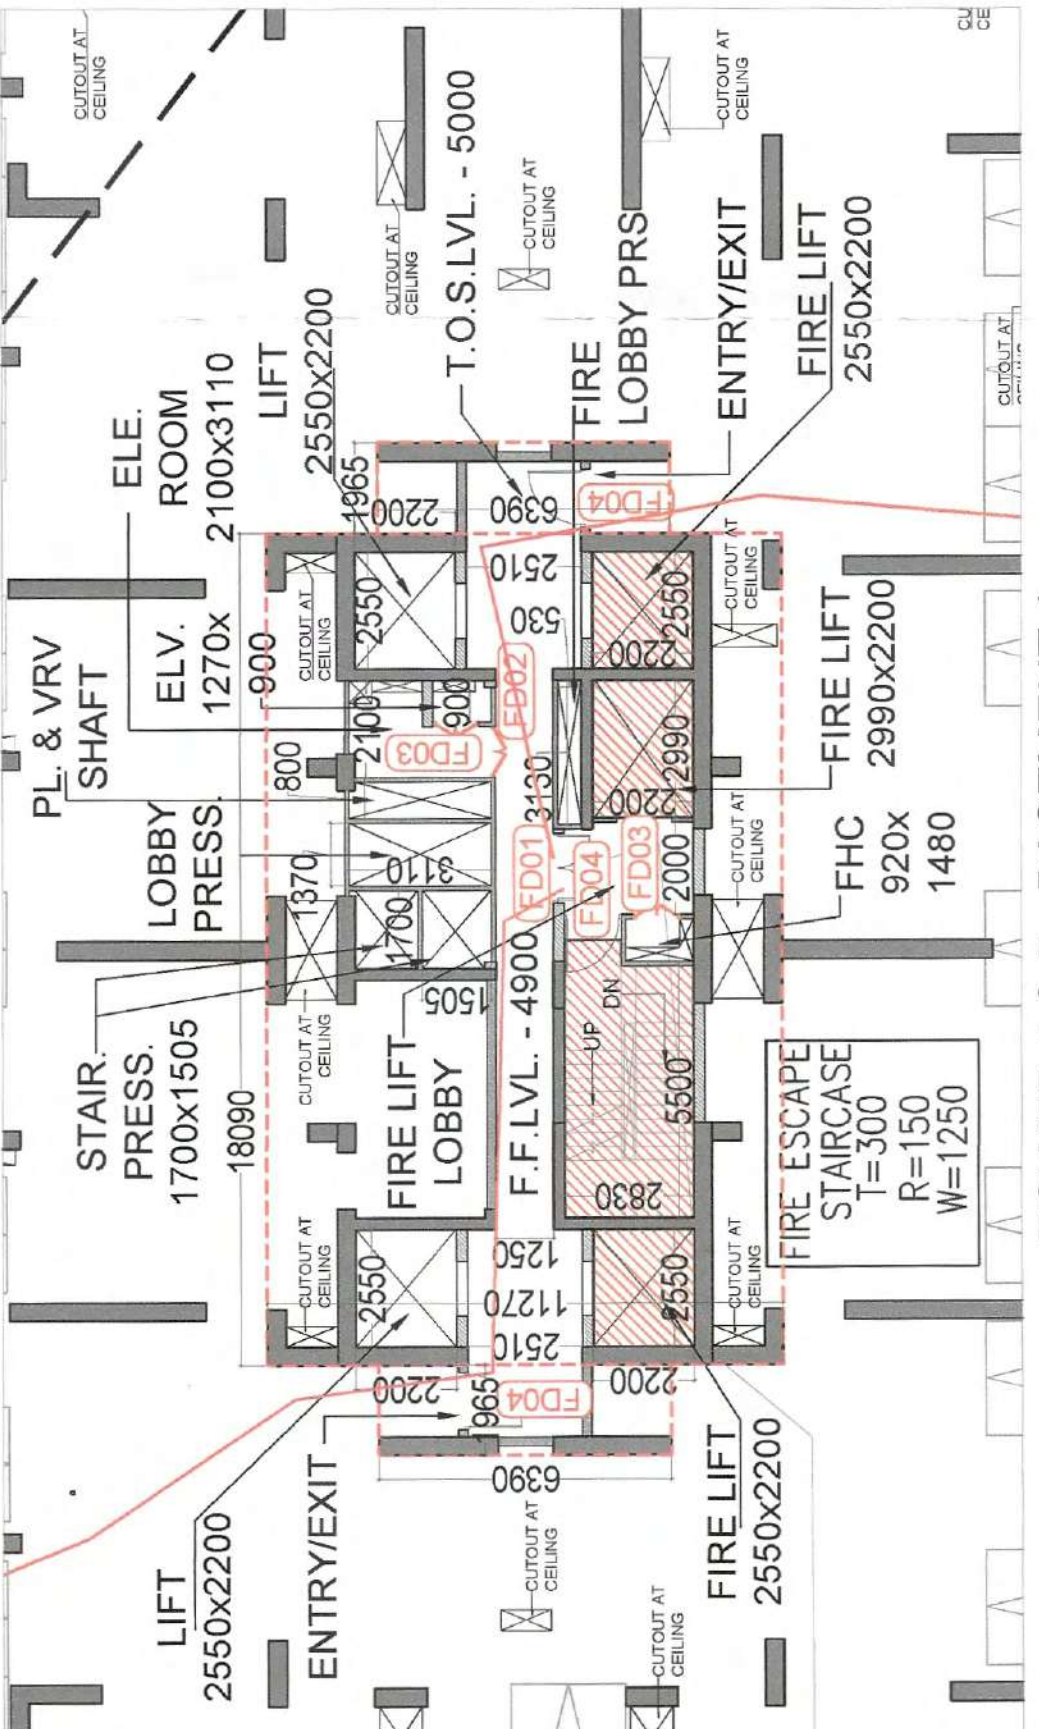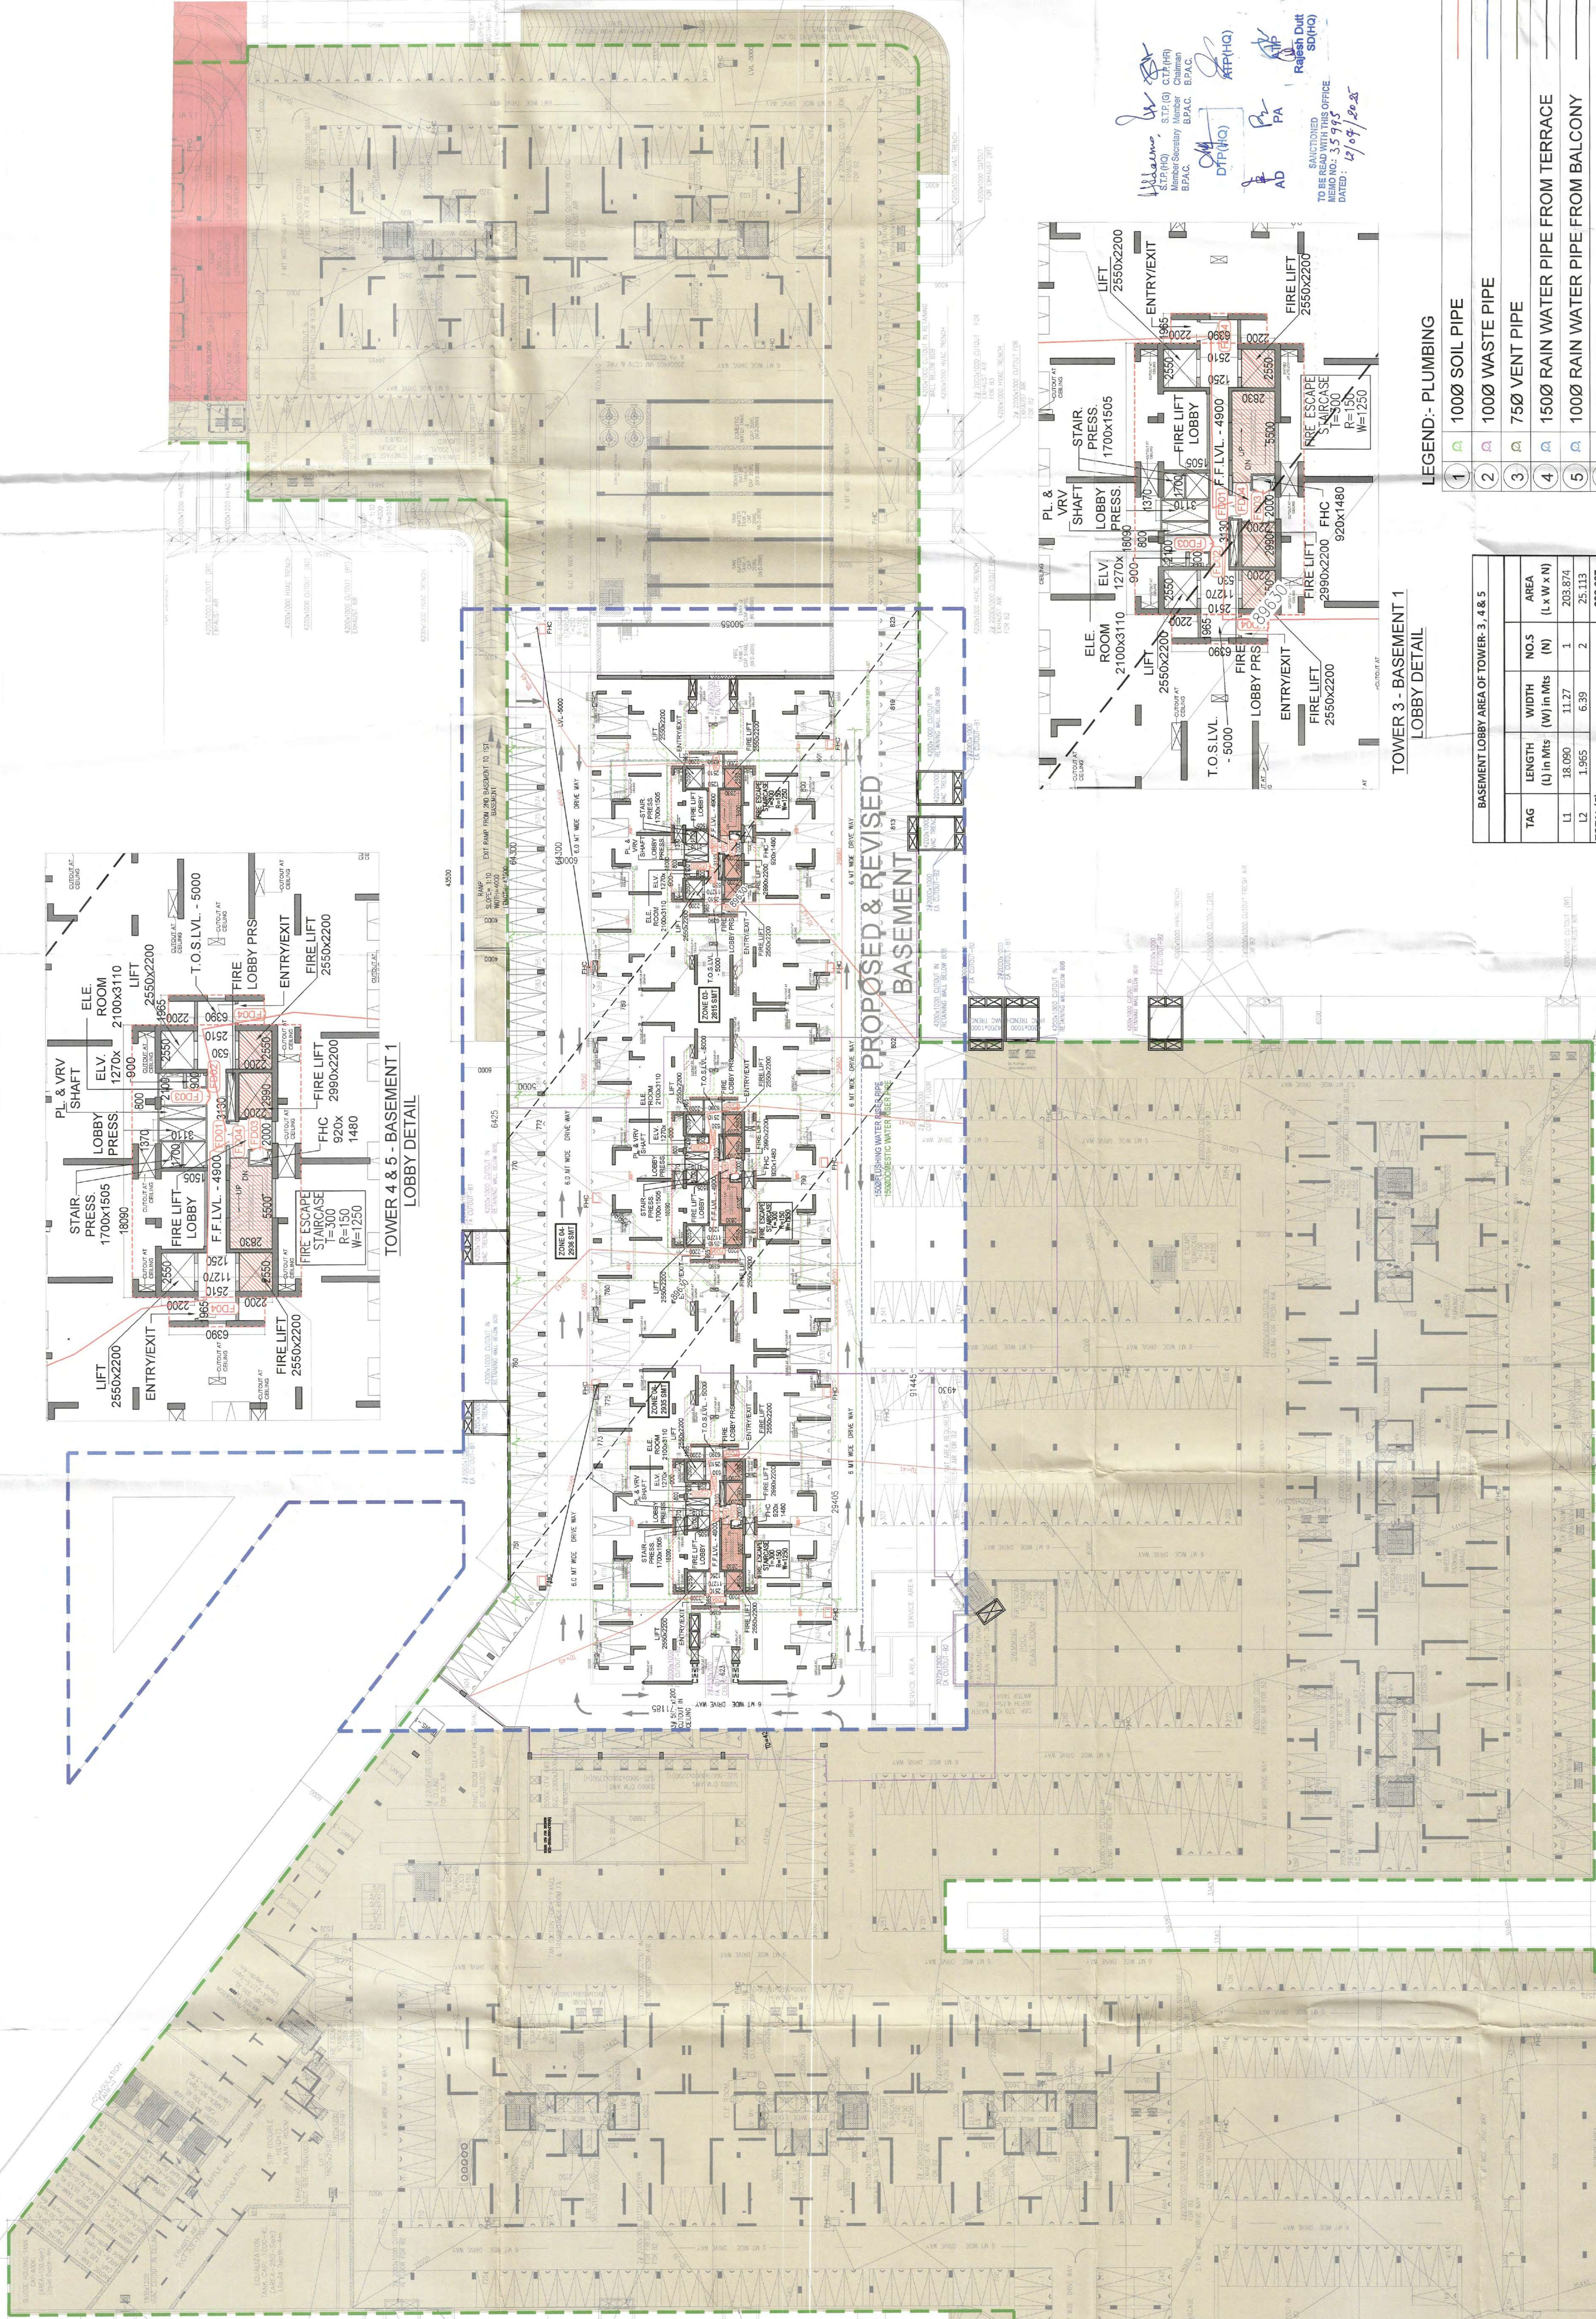

TOWER 4 & 5 - BASEMENT 1
LOBBY DETAIL

PROPOSED & REVISED BASEMENT

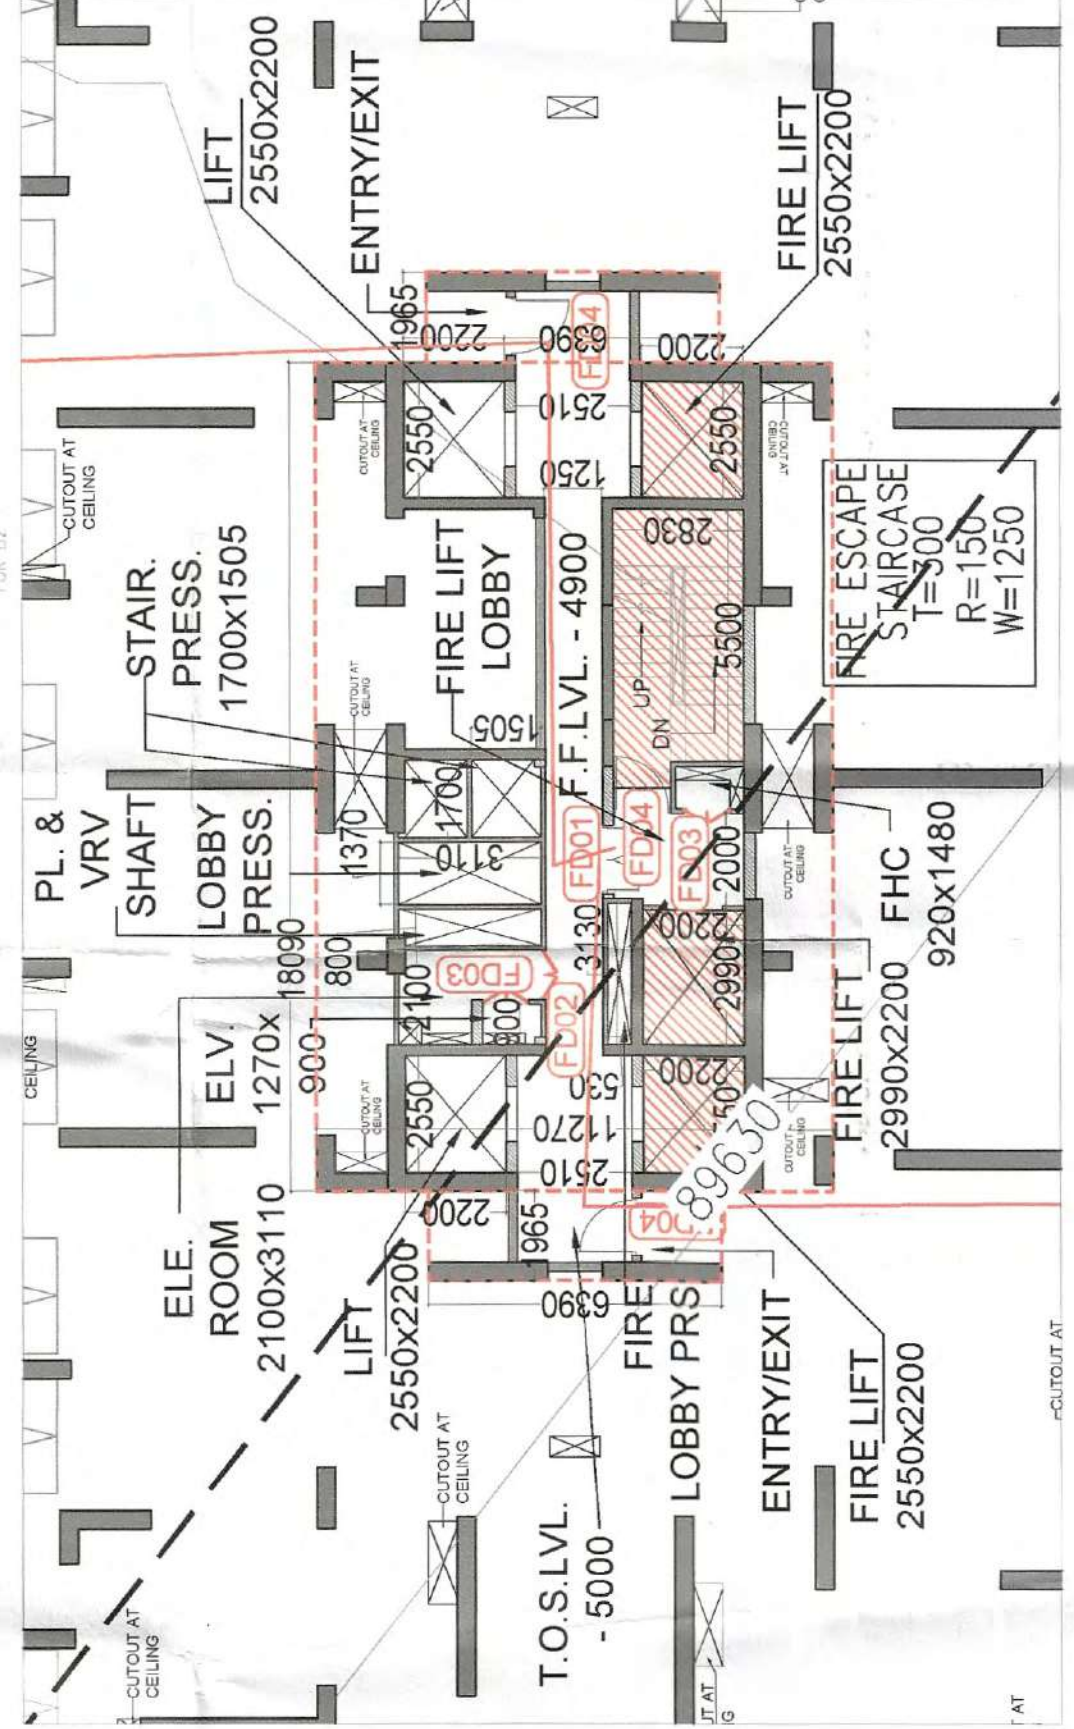


TOWER 3 - BASEMENT 1
LOBBY DETAIL

LEGEND - PLUMBING

- | | |
|----|--|
| 1 | 1000 SOIL PIPE |
| 2 | 1000 WASTE PIPE |
| 3 | 750 VENT PIPE |
| 4 | 1500 RAIN WATER PIPE FROM TERRACE |
| 5 | 1000 RAIN WATER PIPE FROM BALCONY |
| 6 | DOMESTIC WATER DOWN TAKE |
| 7 | TOP 3-FLOOR HYDRO SUPPLY |
| 8 | DOMESTIC WATER DOWN TAKE (LEFT 25TH FLOOR TO 15TH FLOOR) |
| 9 | DOMESTIC WATER DOWN TAKE (LEFT 14 FLOOR TO GROUND/STILT FLOOR) |
| 10 | FLUSHING WATER DOWN TAKE (TOP 28TH FLOOR TO 16TH FLOOR) |
| 11 | FLUSHING WATER DOWN TAKE (LEFT 15TH FLOOR TO GROUND/STILT FLOOR) |
| 12 | DOMESTIC WATER RISER PIPE |
| 13 | FLUSHING WATER RISER PIPE |

TAG	LENGTH (L) IN Mts	WIDTH (W) IN Mts	NOS (N)	AREA (L x W x N)
L2	1.965	6.39	2	25.113
TOTAL (E)				228.987
TOTAL BASEMENT LOBBY AREA FOR EACH TOWER (E)				228.987

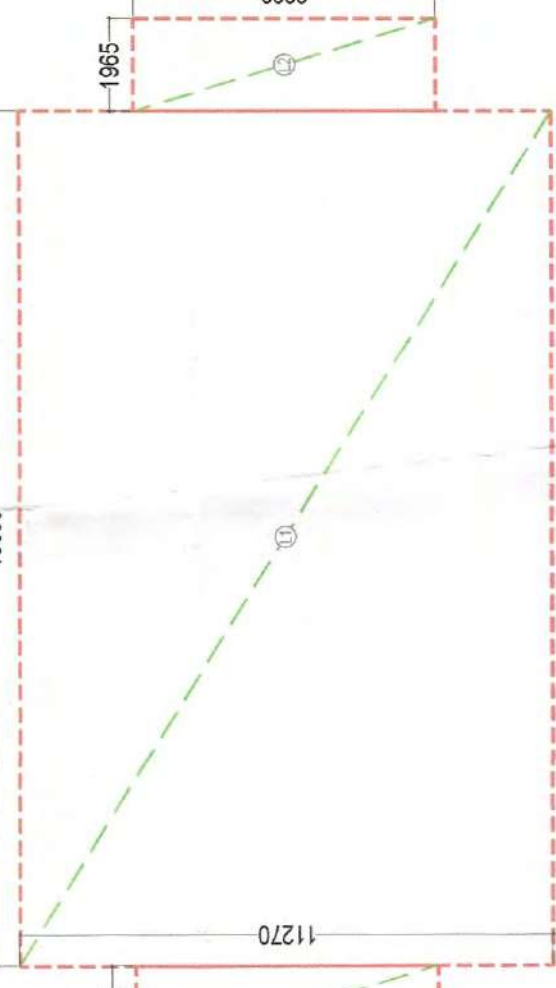

AREA DIAGRAM FOR
TYPICAL TOWER LOBBY

NOT:-

- BUILDING HAS AUTOMATIC SPRINKLER SYSTEM WHEREVER REQUIRED BY NBC.
- BUILDING WILL BE DESIGNED (STRUCTURES) AS PER RELEVANT IS CODES FOR EARTH QUAKE RESISTANCE.
- 100% POWER BACKUP / MECHANICAL VENTILATED SHAFTS.

PHASE - 1 ALREADY SANCTIONED VIDE DATES: 25.01.2023 AND MEMO NO.- 2350
THIS IS SUBMISSION FOR PHASE-2 ONLY WITHOUT ANY CHANGE IN PHASE - 1.

SERVICES - DS SET, TRANSFORMER WATER TANK WITH PUMP ROOM "ALREADY SANCTIONED" IN PHASE 1.

FIRE COMMAND CENTER "ALREADY SANCTIONED" IN PHASE 1 UNDER TOWER 2.

PROJECT:
PROPOSED BUILDING PLAN OF PHASE 2 GROUP HOUSING COLONY (MIX LAND USE) UNDER TOD ZONE FOR BCG CH COMPONENT AND 10% COMMERCIAL COMPONENT) ON THE AREA MEASURING 15.9375 ACRES (LICENCE NO 213 OF 2022 DATED 27/12/22) IN REVENUE ESTATE OF VILLAGE CHAJMA, IN SECTOR 111 GURUGRAM HARYANA, BEING DEVELOPED BY METRO EDUCATION AND WELFARE PVT. LTD

TOWER

METRO EDUCATION AND WELFARE PVT. LTD

ARCHITECTS

STUDIO SYMBIOSIS
M/S. Symbiosis
101, 102, 103,154