

STUDIO
ARCHITECTS
PVT. LTD.
E-110, Sector-8A,
Gurgaon
Haryana
INDIA
Phone: +91 122 415 1111
Fax: +91 122 415 1112
Website: www.aestudio.in


RAJESH DUTT
ARCHITECT
PVT. LTD.
E-110, Sector-8A,
Gurgaon
Haryana
INDIA
Phone: +91 122 415 1111
Fax: +91 122 415 1112
Website: www.aestudio.in

ATP
FA
AD



APPROVED
TO BE READ WITH THIS OFFICE
MEMO NO. 02
DATED: 15/11/2025

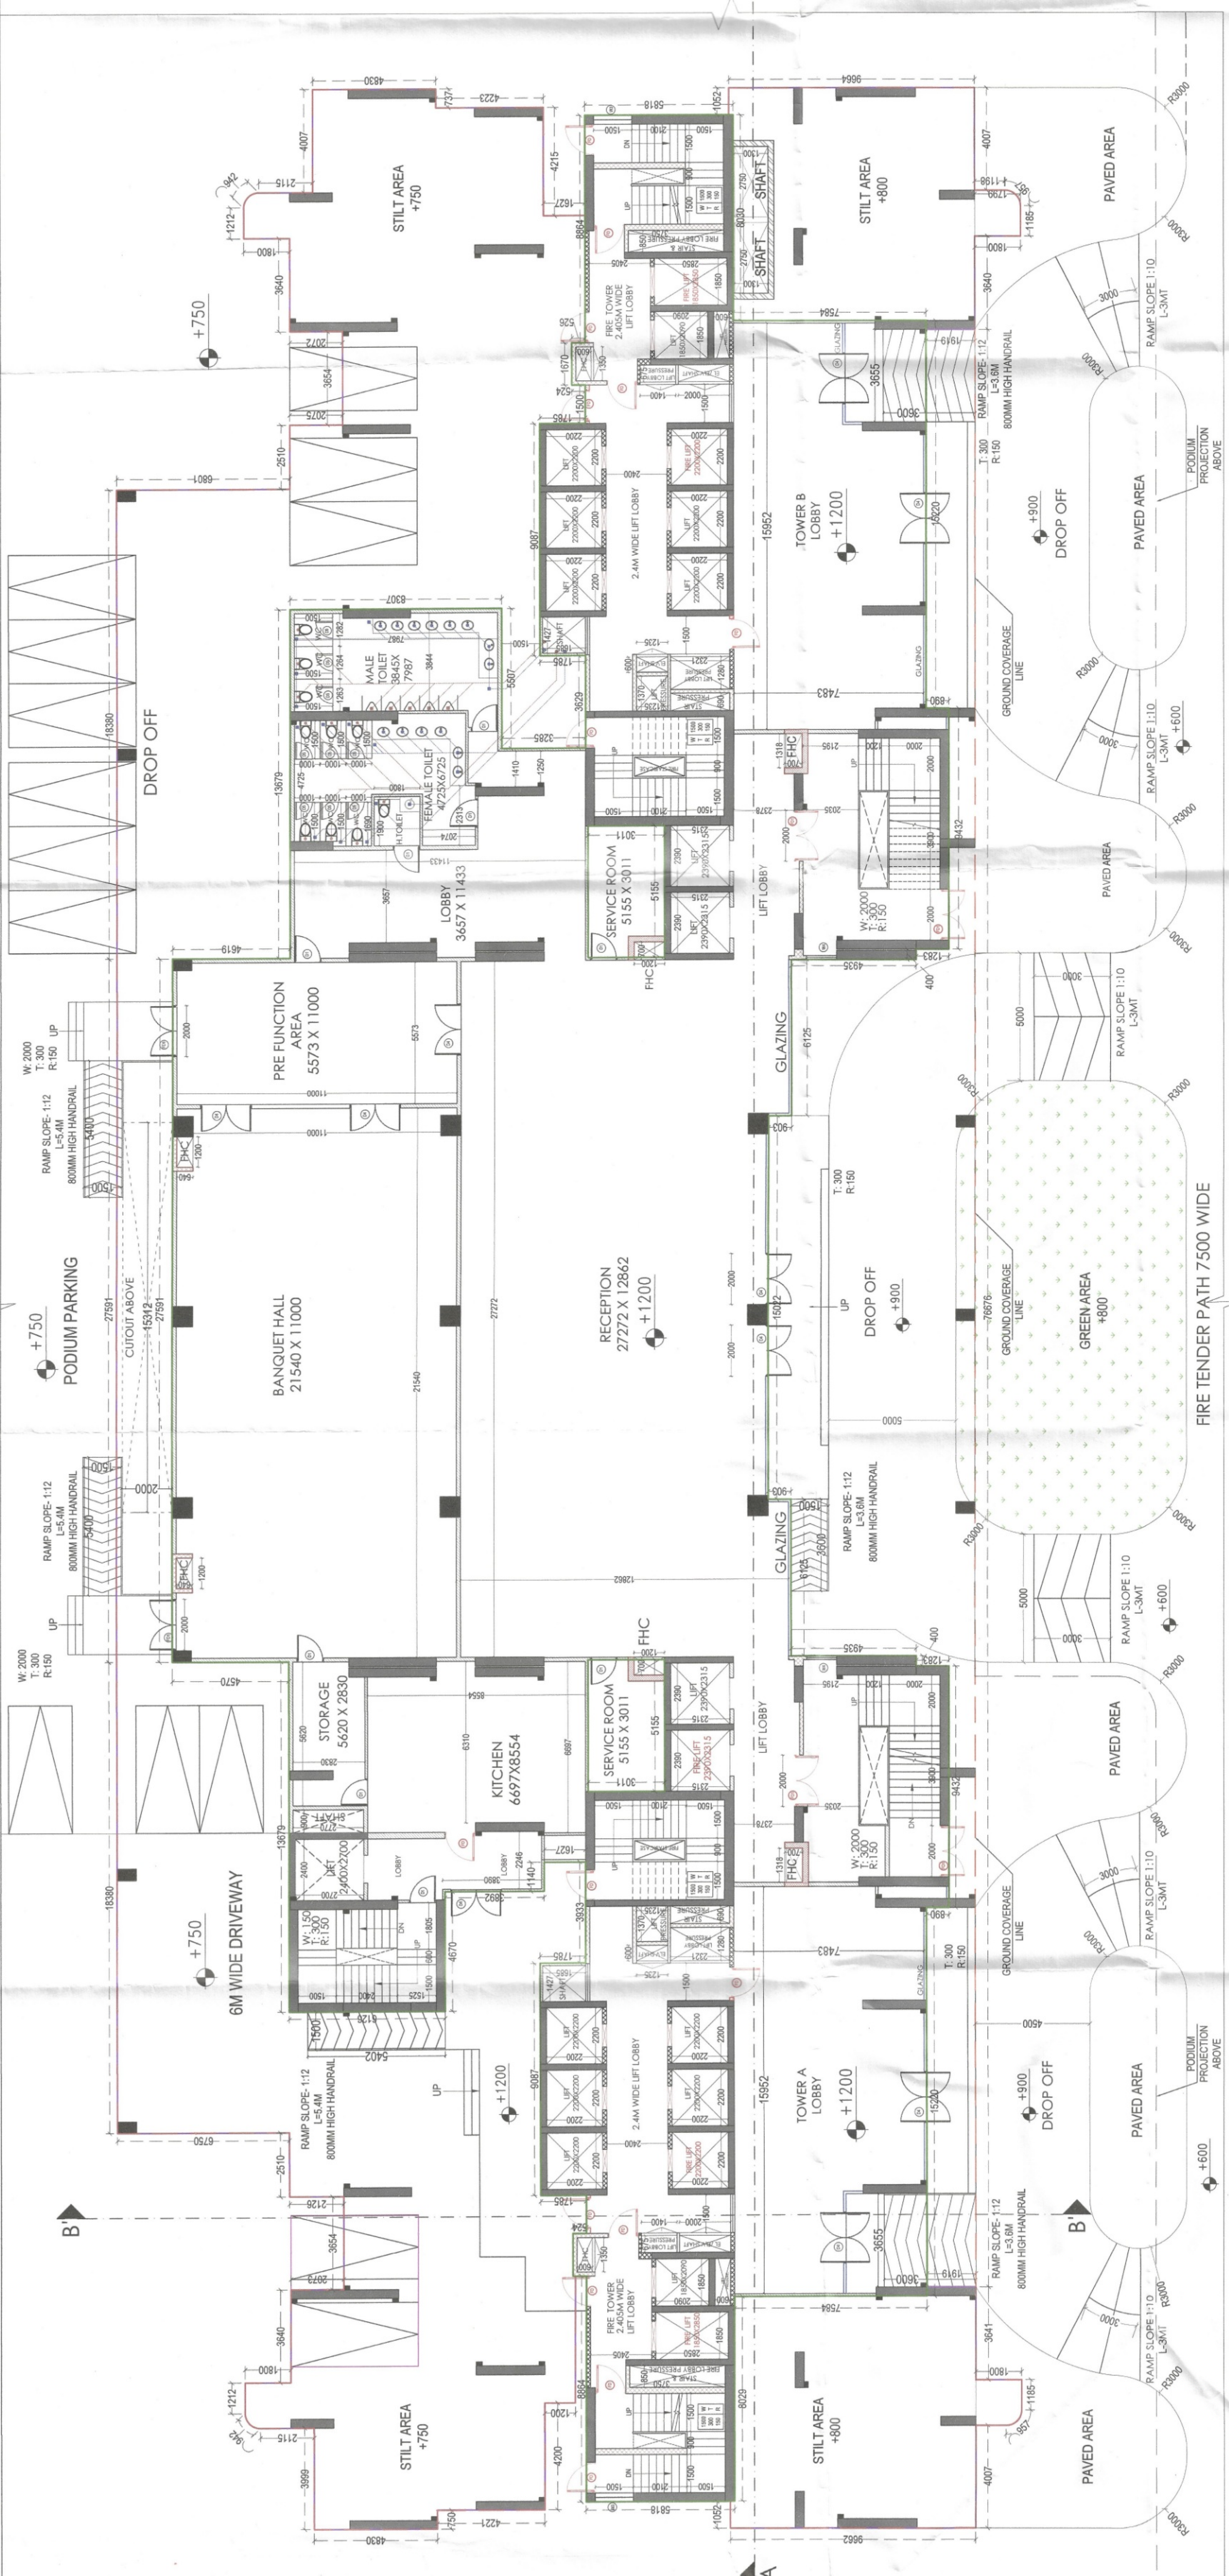

NOTE: COMMUNITY BUILDING IS FULLY
MECHANICALLY VENTILATED & 100%
POWER BACKUP IS PROVIDED

FLOOR PLAN
TOWER A.B. & COMMUNITY BUILDING
FLOOR
STILT FLOOR PLAN

TOWER A.B. & COMMUNITY BUILDING			
TOWER FLOOR	NAME	NO.	AREA (IN SQ.MT.)
1	SD1	2350	0
2	SD2	2755	0
3	SD3	2450	0
4	SD4	3547	0
5	D1	1050	0
6	D2	1050	0
7	D3	750	0
8	D4	2000	0
9	D5	500	0
10	D6	900	1500
11	DW1	1800	0
12	D3	1415	16
13	W1	2500	900
14	W2	2000	900
15	W3	1525	900
16	W4	2100	900
17	W5	1000	900
18	W6	1800	900
19	W7	1600	1050
20	V1	600	1500
21	FD-1	2000	0
22	FD-2	2000	0
23	FD-3	2000	0
