


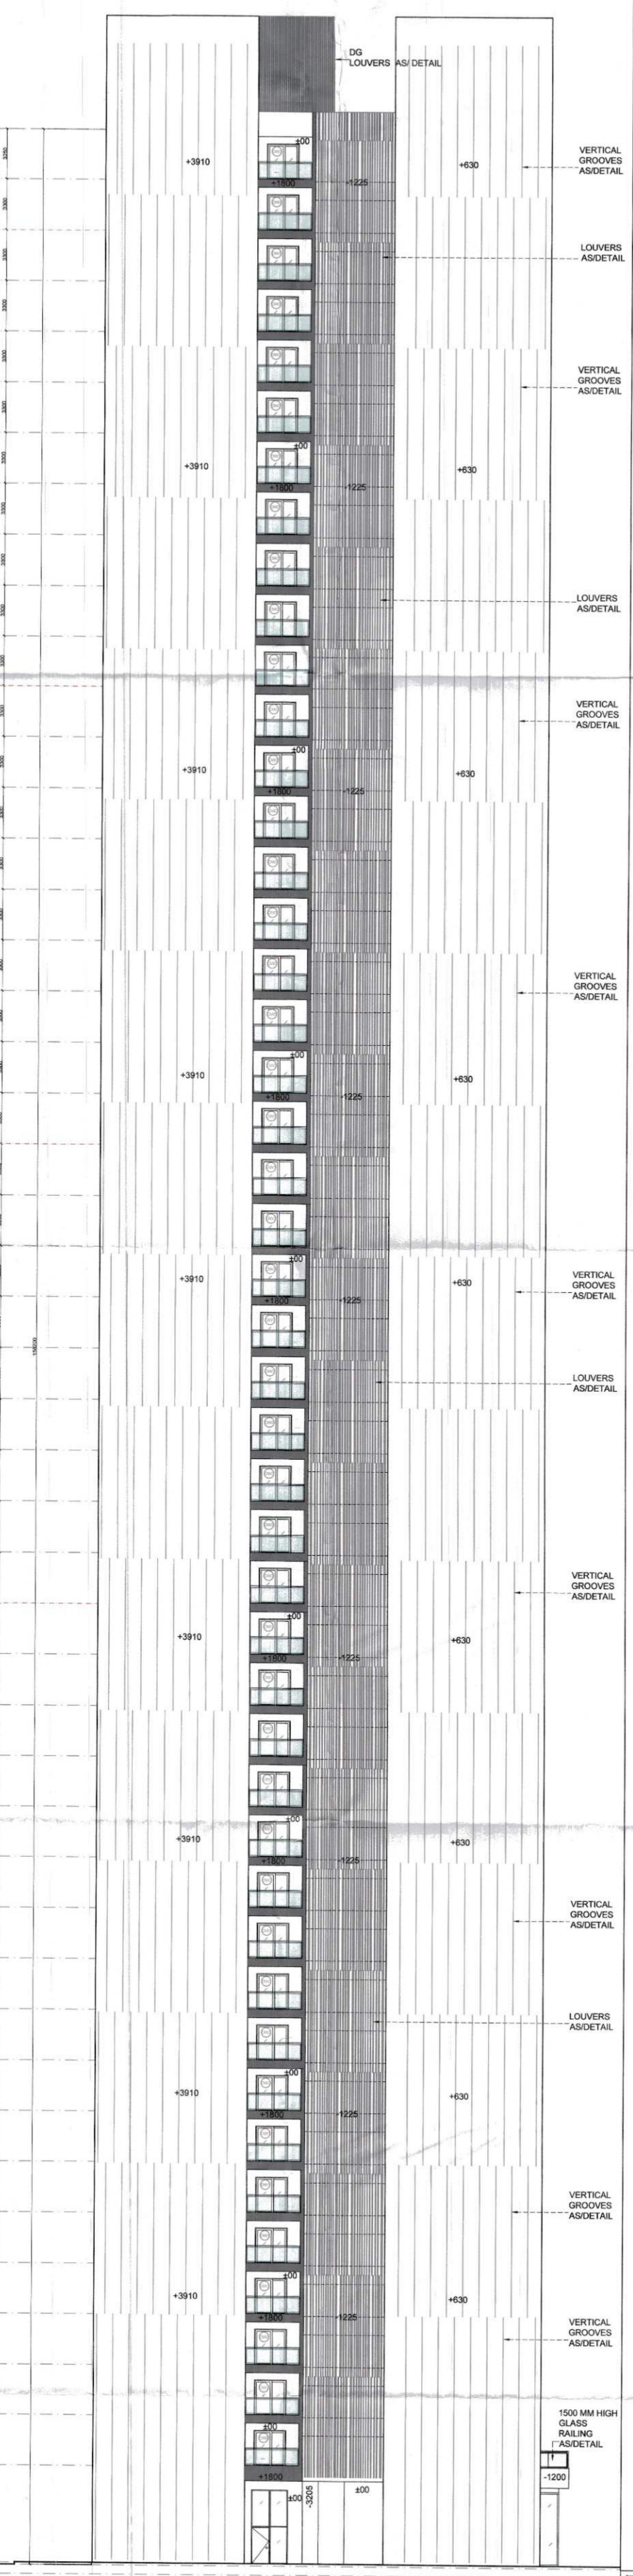

1 TYPICAL ELEVATION- 2-TOWER A & B  
1:100



1 TYPICAL ELEVATION- 4-TOWER A & B  
1:100

S.T.P. (S) Member B.P.A.C.  
 S.T.P. (S) Member B.P.A.C.  
 C.A.P. (S) Member B.P.A.C.  
 P.S.O. (H) Member B.P.A.C.  
 AD  
 PA  
 ATP  
 Rajesh Dutt (S) (H)

SANCTIONED TO BE READ WITH THIS OFFICE MEMO NO: 2462 DATED: 20-01-2026



OWNER: M/S. RAJESH PUBLICATIONS PVT. LTD. IN COLLABORATION WITH M/S. ADARSH REAL ESTATE  
 PROJECT: RAJESH PUBLICATIONS PVT. LTD. IN COLLABORATION WITH M/S. ADARSH REAL ESTATE  
 SUBMISSION DRAWING  
 DRAWING NO: 2462  
 DATE: 20-01-2026  
 MORPHOGENESIS  
 ARCHITECTS