



SERVICE PERSON UNIT		
ROOM CARPET AREA DETAIL		
1	3.270 X 1.500	= 4.91
2	3.120 X 1.500	= 4.68
3	3.120 X 1.500	= 4.68
4	1.980 X 1.500	= 2.97
5	1.080 X 1.000	= 1.08
TOTAL CARPET AREA		= 13.18
AREA OF SERVICE PERSONS UNIT		= 13.18 X 66
		= 869.88

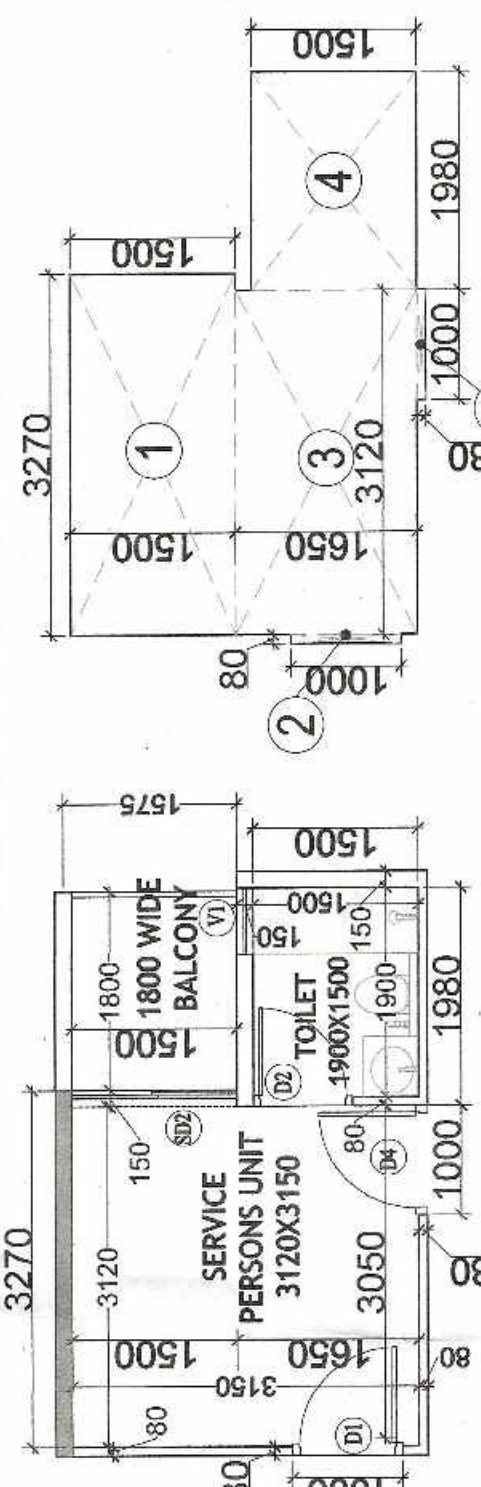

SERVICE PERSON UNITS LAYOUT PLAN
TOWER-1 (UNIT-02, UNIT-03)
TOWER-2 (UNIT-01, UNIT-02)
CARPET AREA = 13.18 SQ.MT.

TOWER-1 FAR AREA CALCULATION TYPICAL FLOOR (5th, 10th, & 15th)		
A	1 X 23.260 X 28.220	= 656.40
GROSS PLATE AREA		
REDUCTIONS		
1	2 X 4.650 X 0.310	= 2.89
2	2 X 0.950 X 1.360	= 2.58
3	1 X 3.330 X 3.360	= 11.19
4	2 X 0.950 X 1.510	= 2.88
5	2 X 5.540 X 5.240	= 60.06
6	2 X 0.950 X 3.360	= 7.07
7	2 X 5.260 X 1.735	= 18.32
8	2 X 3.560 X 2.045	= 14.64
9	1 X 0.950 X 3.560	= 1.28
10	2 X 1.100 X 5.260	= 11.57
11	1 X 3.520 X 6.310	= 22.27
12	1 X 1.980 X 3.150	= 6.24
13	2 X 1.980 X 0.650	= 2.57
14	2 X 1.500 X 0.650	= 1.95
15	2 X 1.640 X 0.650	= 2.13
16	2 X 3.250 X 3.550	= 25.68
17	2 X 3.250 X 3.550	= 25.68
NET BUILT UP AREA		= 656.40
TOTAL FAR AREA		= 206.72
TOTAL FAR		= 450.67
		= 1352.01

TOWER-1 NON FAR AREA TYPICAL FLOOR (5th, 10th, & 15th)		
A	1 X 23.260 X 28.220	= 656.40
GROSS PLATE AREA		
REDUCTIONS		
1	2 X 4.650 X 0.310	= 2.89
2	2 X 0.950 X 1.360	= 2.58
3	1 X 3.330 X 3.360	= 11.19
4	2 X 0.950 X 1.510	= 2.88
5	2 X 5.540 X 5.240	= 60.06
6	2 X 0.950 X 3.360	= 7.07
7	2 X 5.260 X 1.735	= 18.32
8	2 X 3.560 X 2.045	= 14.64
9	1 X 0.950 X 3.560	= 1.28
10	2 X 1.100 X 5.260	= 11.57
11	1 X 3.520 X 6.310	= 22.27
12	1 X 1.980 X 3.150	= 6.24
13	2 X 1.980 X 0.650	= 2.57
14	2 X 1.500 X 0.650	= 1.95
15	2 X 1.640 X 0.650	= 2.13
16	2 X 3.250 X 3.550	= 25.68
17	2 X 3.250 X 3.550	= 25.68
NET BUILT UP AREA		= 656.40
TOTAL FAR AREA		= 206.72
TOTAL FAR		= 450.67
		= 1352.01

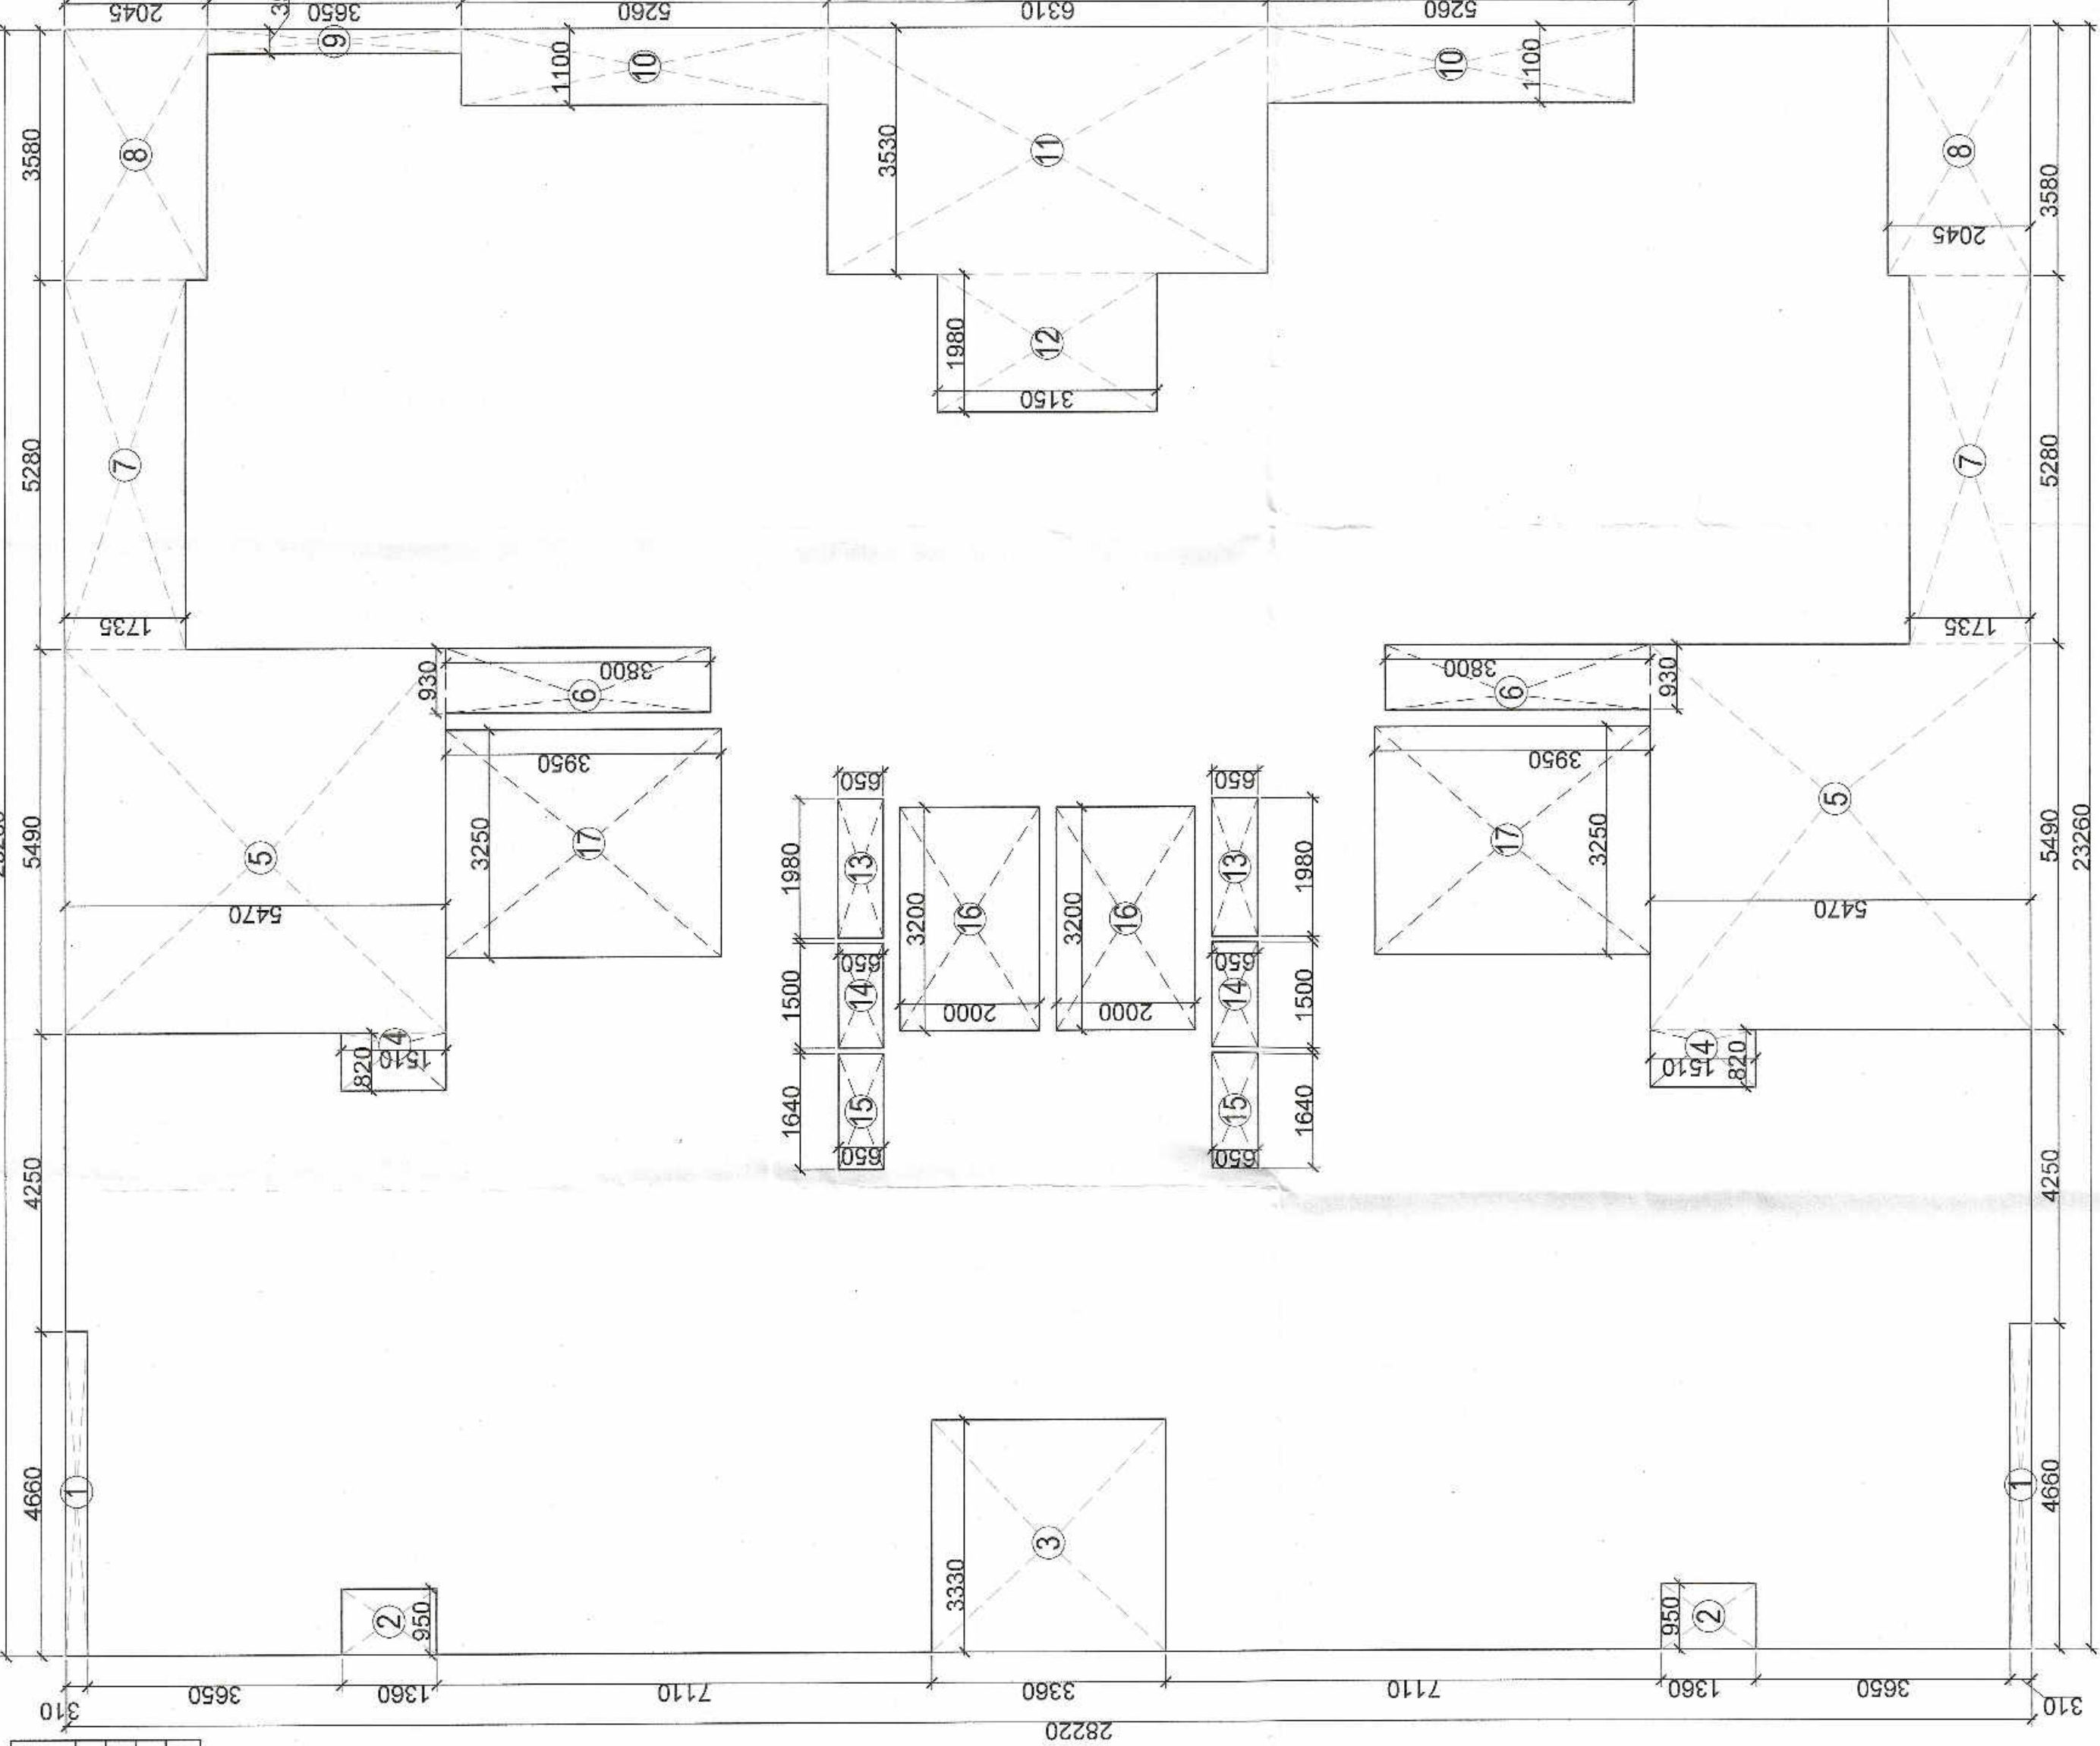


TOWER-1 TYPICAL FLOOR AREA DIAGRAM
(5th, 10th, & 15th)

TOWER-2 FAR AREA CALCULATION TYPICAL FLOOR (5th, 10th, & 15th)		
A	1 X 26.360 X 22.700	= 598.37
GROSS PLATE AREA		
REDUCTIONS		
1	2 X 1.115 X 3.260	= 7.20
2	2 X 0.950 X 3.360	= 6.39
3	2 X 5.020 X 5.680	= 57.08
4	2 X 3.320 X 0.900	= 5.98
5	2 X 3.320 X 1.200	= 7.97
6	2 X 1.980 X 1.090	= 4.35
7	2 X 1.980 X 0.750	= 2.98
8	2 X 3.850 X 3.250	= 25.02
9	2 X 0.310 X 3.250	= 2.02
10	2 X 5.260 X 0.750	= 7.89
11	1 X 7.920 X 1.090	= 8.16
12	1 X 4.760 X 1.980	= 9.42
13	2 X 0.650 X 1.980	= 2.58
14	2 X 0.650 X 1.200	= 1.56
15	1 X 2.810 X 3.660	= 10.37
16	2 X 4.000 X 3.100	= 25.04
17	2 X 2.000 X 3.100	= 12.52
NET BUILT UP AREA		= 598.37
TOTAL FAR AREA		= 154.61
TOTAL FAR		= 445.76
		= 1337.28


TOWER-2 NON FAR AREA TYPICAL FLOOR (5th, 10th, & 15th)		
A	1 X 26.360 X 22.700	= 598.37
GROSS PLATE AREA		
REDUCTIONS		
1	2 X 1.115 X 3.260	= 7.20
2	2 X 0.950 X 3.360	= 6.39
3	2 X 5.020 X 5.680	= 57.08
4	2 X 3.320 X 0.900	= 5.98
5	2 X 3.320 X 1.200	= 7.97
6	2 X 1.980 X 1.090	= 4.35
7	2 X 1.980 X 0.750	= 2.98
8	2 X 3.850 X 3.250	= 25.02
9	2 X 0.310 X 3.250	= 2.02
10	2 X 5.260 X 0.750	= 7.89
11	1 X 7.920 X 1.090	= 8.16
12	1 X 4.760 X 1.980	= 9.42
13	2 X 0.650 X 1.980	= 2.58
14	2 X 0.650 X 1.200	= 1.56
15	1 X 2.810 X 3.660	= 10.37
16	2 X 4.000 X 3.100	= 25.04
17	2 X 2.000 X 3.100	= 12.52
NET BUILT UP AREA		= 598.37
TOTAL FAR AREA		= 154.61
TOTAL FAR		= 445.76
		= 1337.28

TOWER-2 BUILT UP AREA CALCULATION TYPICAL FLOOR (5th, 10th, & 15th)		
A	1 X 26.360 X 22.700	= 598.37
GROSS PLATE AREA		
REDUCTIONS		
1	2 X 1.115 X 3.260	= 7.20
2	2 X 0.950 X 3.360	= 6.39
3	2 X 5.020 X 5.680	= 57.08
4	2 X 3.320 X 0.900	= 5.98
5	2 X 3.320 X 1.200	= 7.97
6	2 X 1.980 X 1.090	= 4.35
7	2 X 1.980 X 0.750	= 2.98
8	2 X 3.850 X 3.250	= 25.02
9	2 X 0.310 X 3.250	= 2.02
10	2 X 5.260 X 0.750	= 7.89
11	1 X 7.920 X 1.090	= 8.16
12	1 X 4.760 X 1.980	= 9.42
13	2 X 0.650 X 1.980	= 2.58
14	2 X 0.650 X 1.200	= 1.56
15	1 X 2.810 X 3.660	= 10.37
16	2 X 4.000 X 3.100	= 25.04
17	2 X 2.000 X 3.100	= 12.52
NET BUILT UP AREA		= 598.37
TOTAL FAR AREA		= 154.61
TOTAL FAR		= 445.76
		= 1337.28

TOWER-2 BUILT UP AREA CALCULATION TYPICAL FLOOR (5th, 10th, & 15th)		
A	1 X 26.360 X 22.700	= 598.37
GROSS PLATE AREA		
REDUCTIONS		
1	2 X 1.115 X 3.260	= 7.20
2	2 X 0.950 X 3.360	= 6.39
3	2 X 5.020 X 5.680	= 57.08
4	2 X 3.320 X 0.900	= 5.98
5	2 X 3.320 X 1.200	= 7.97
6	2 X 1.980 X 1.090	= 4.35
7	2 X 1.980 X 0.750	= 2.98
8	2 X 3.850 X 3.250	= 25.02
9	2 X 0.310 X 3.250	= 2.02
10	2 X 5.260 X 0.750	= 7.89
11	1 X 7.920 X 1.090	= 8.16
12	1 X 4.760 X 1.980	= 9.42
13	2 X 0.650 X 1.980	= 2.58
14	2 X 0.650 X 1.200	= 1.56
15	1 X 2.810 X 3.660	= 10.37
16	2 X 4.000 X 3.100	= 25.04
17	2 X 2.000 X 3.100	= 12.52
NET BUILT UP AREA		= 598.37
TOTAL FAR AREA		= 154.61
TOTAL FAR		= 445.76
		= 1337.28

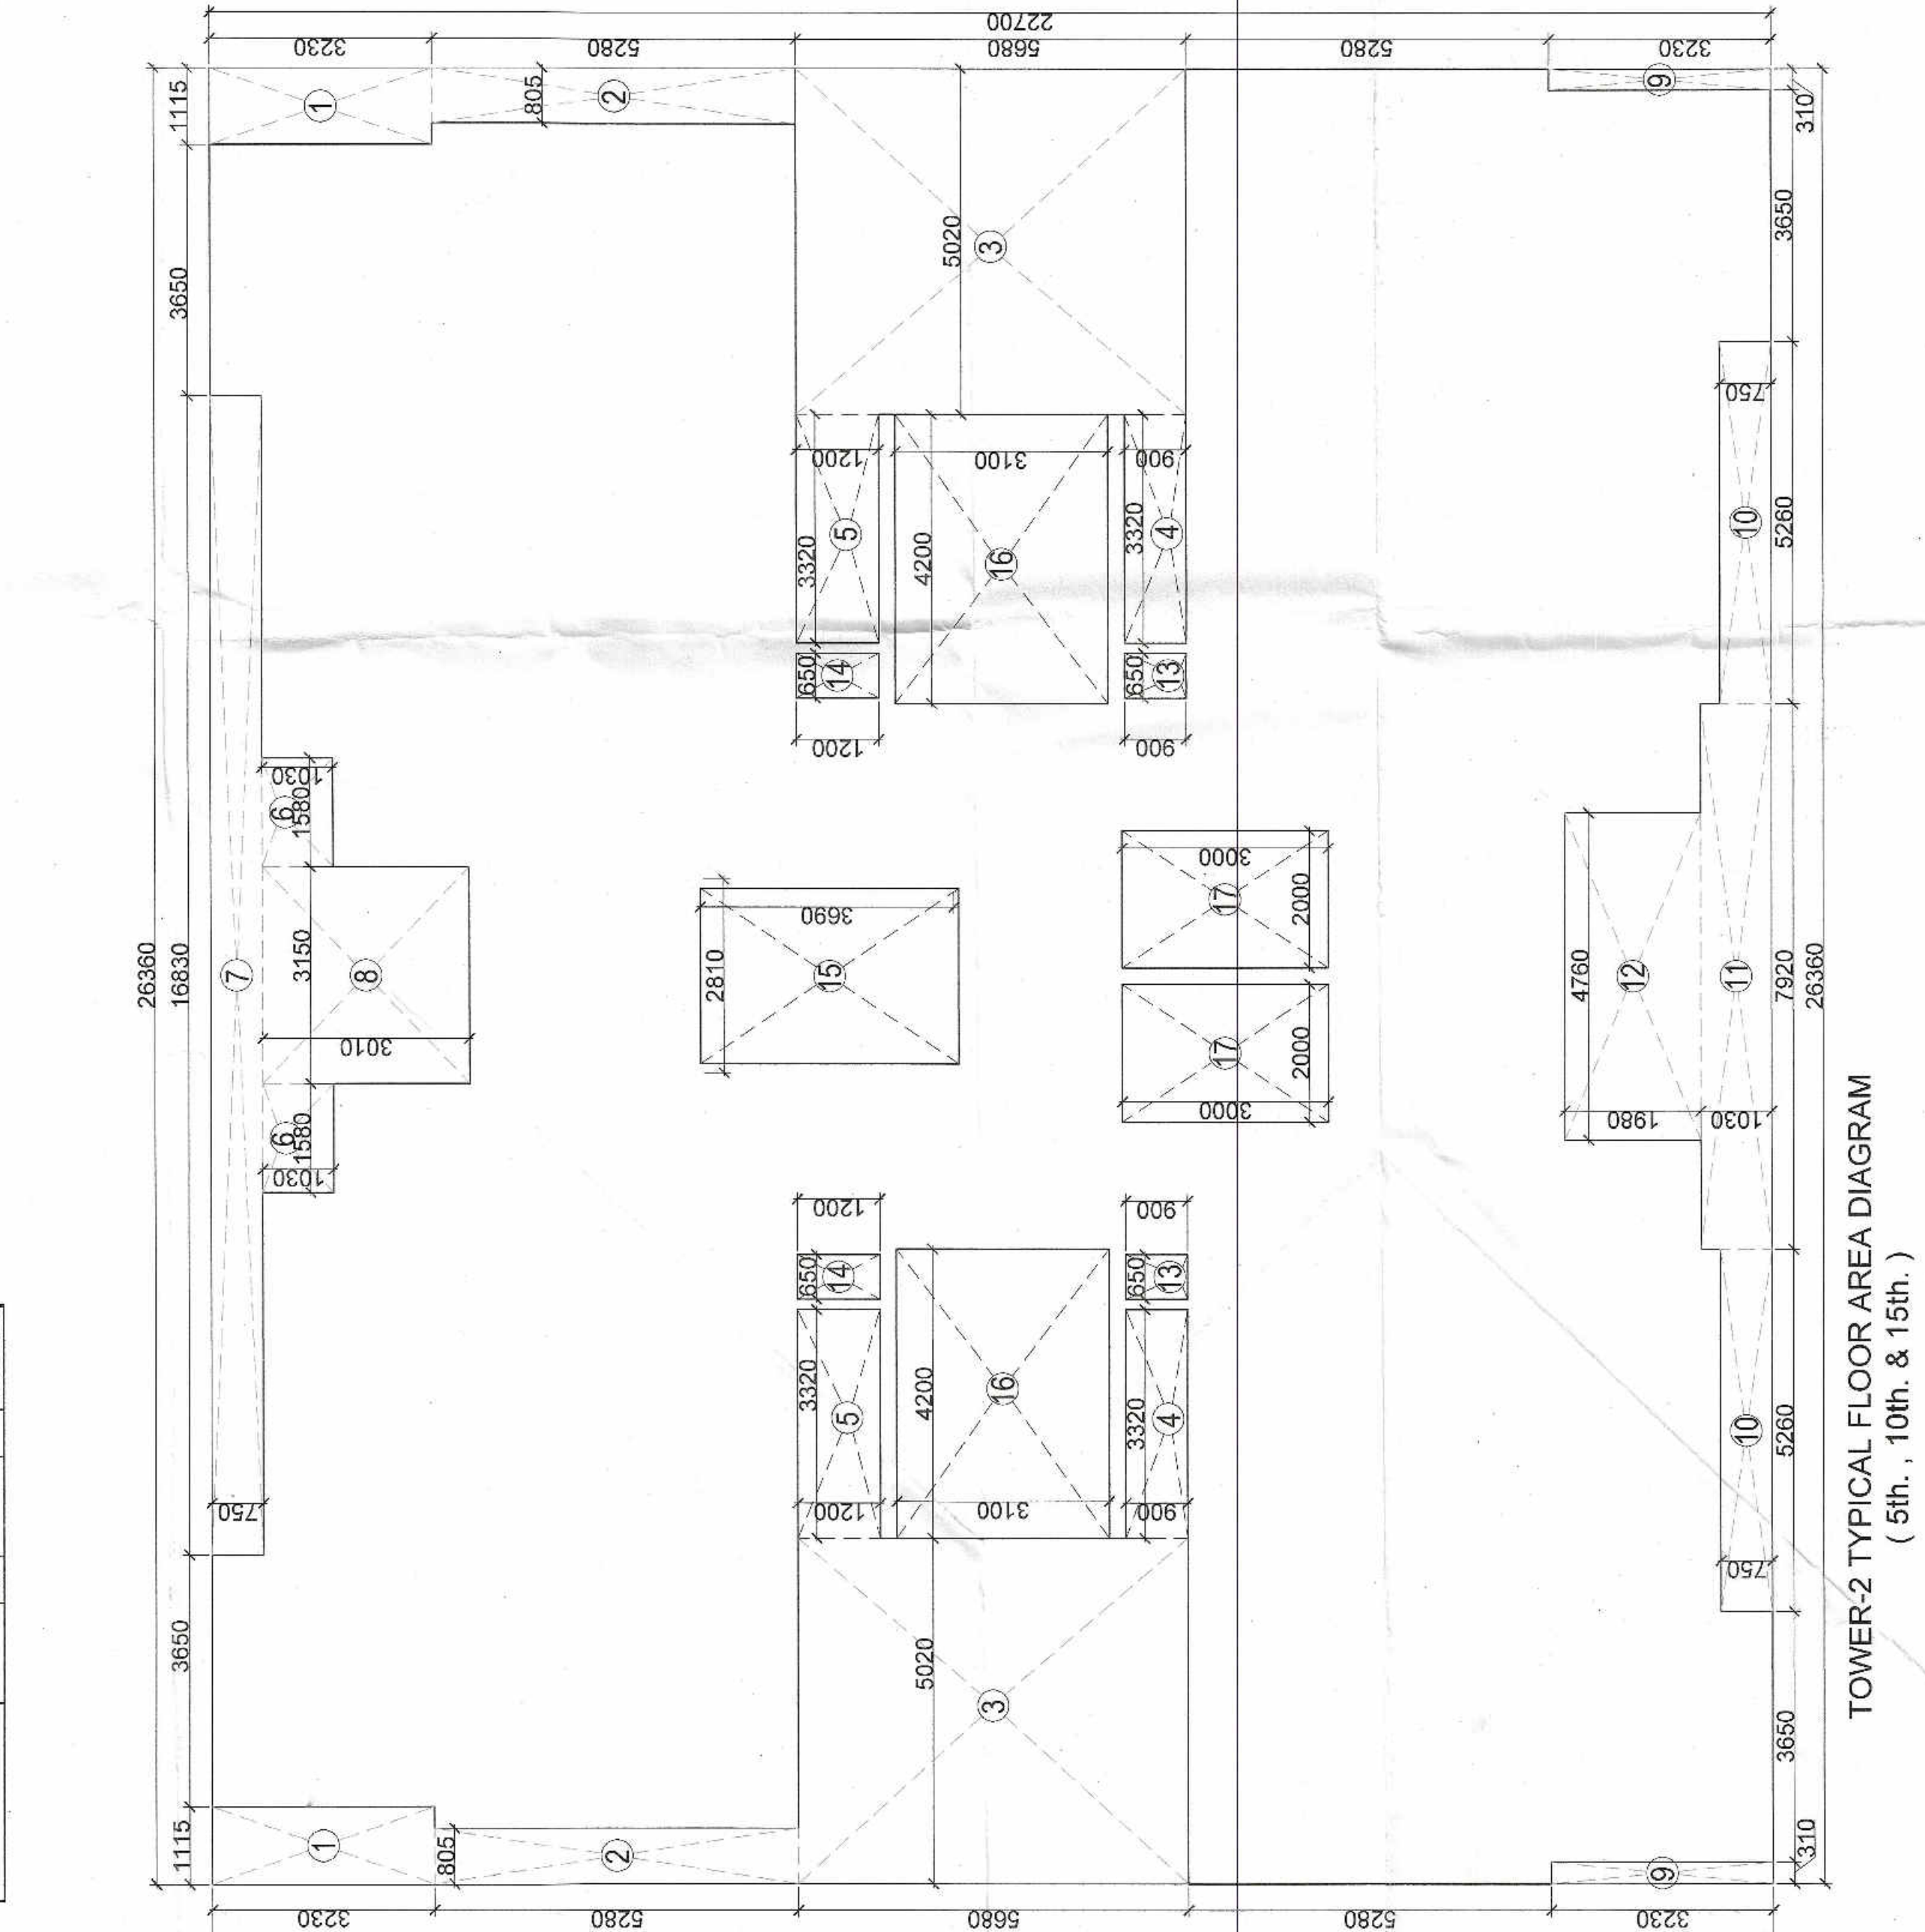

TOWER-2 TYPICAL FLOOR AREA DIAGRAM
(5th, 10th, & 15th)

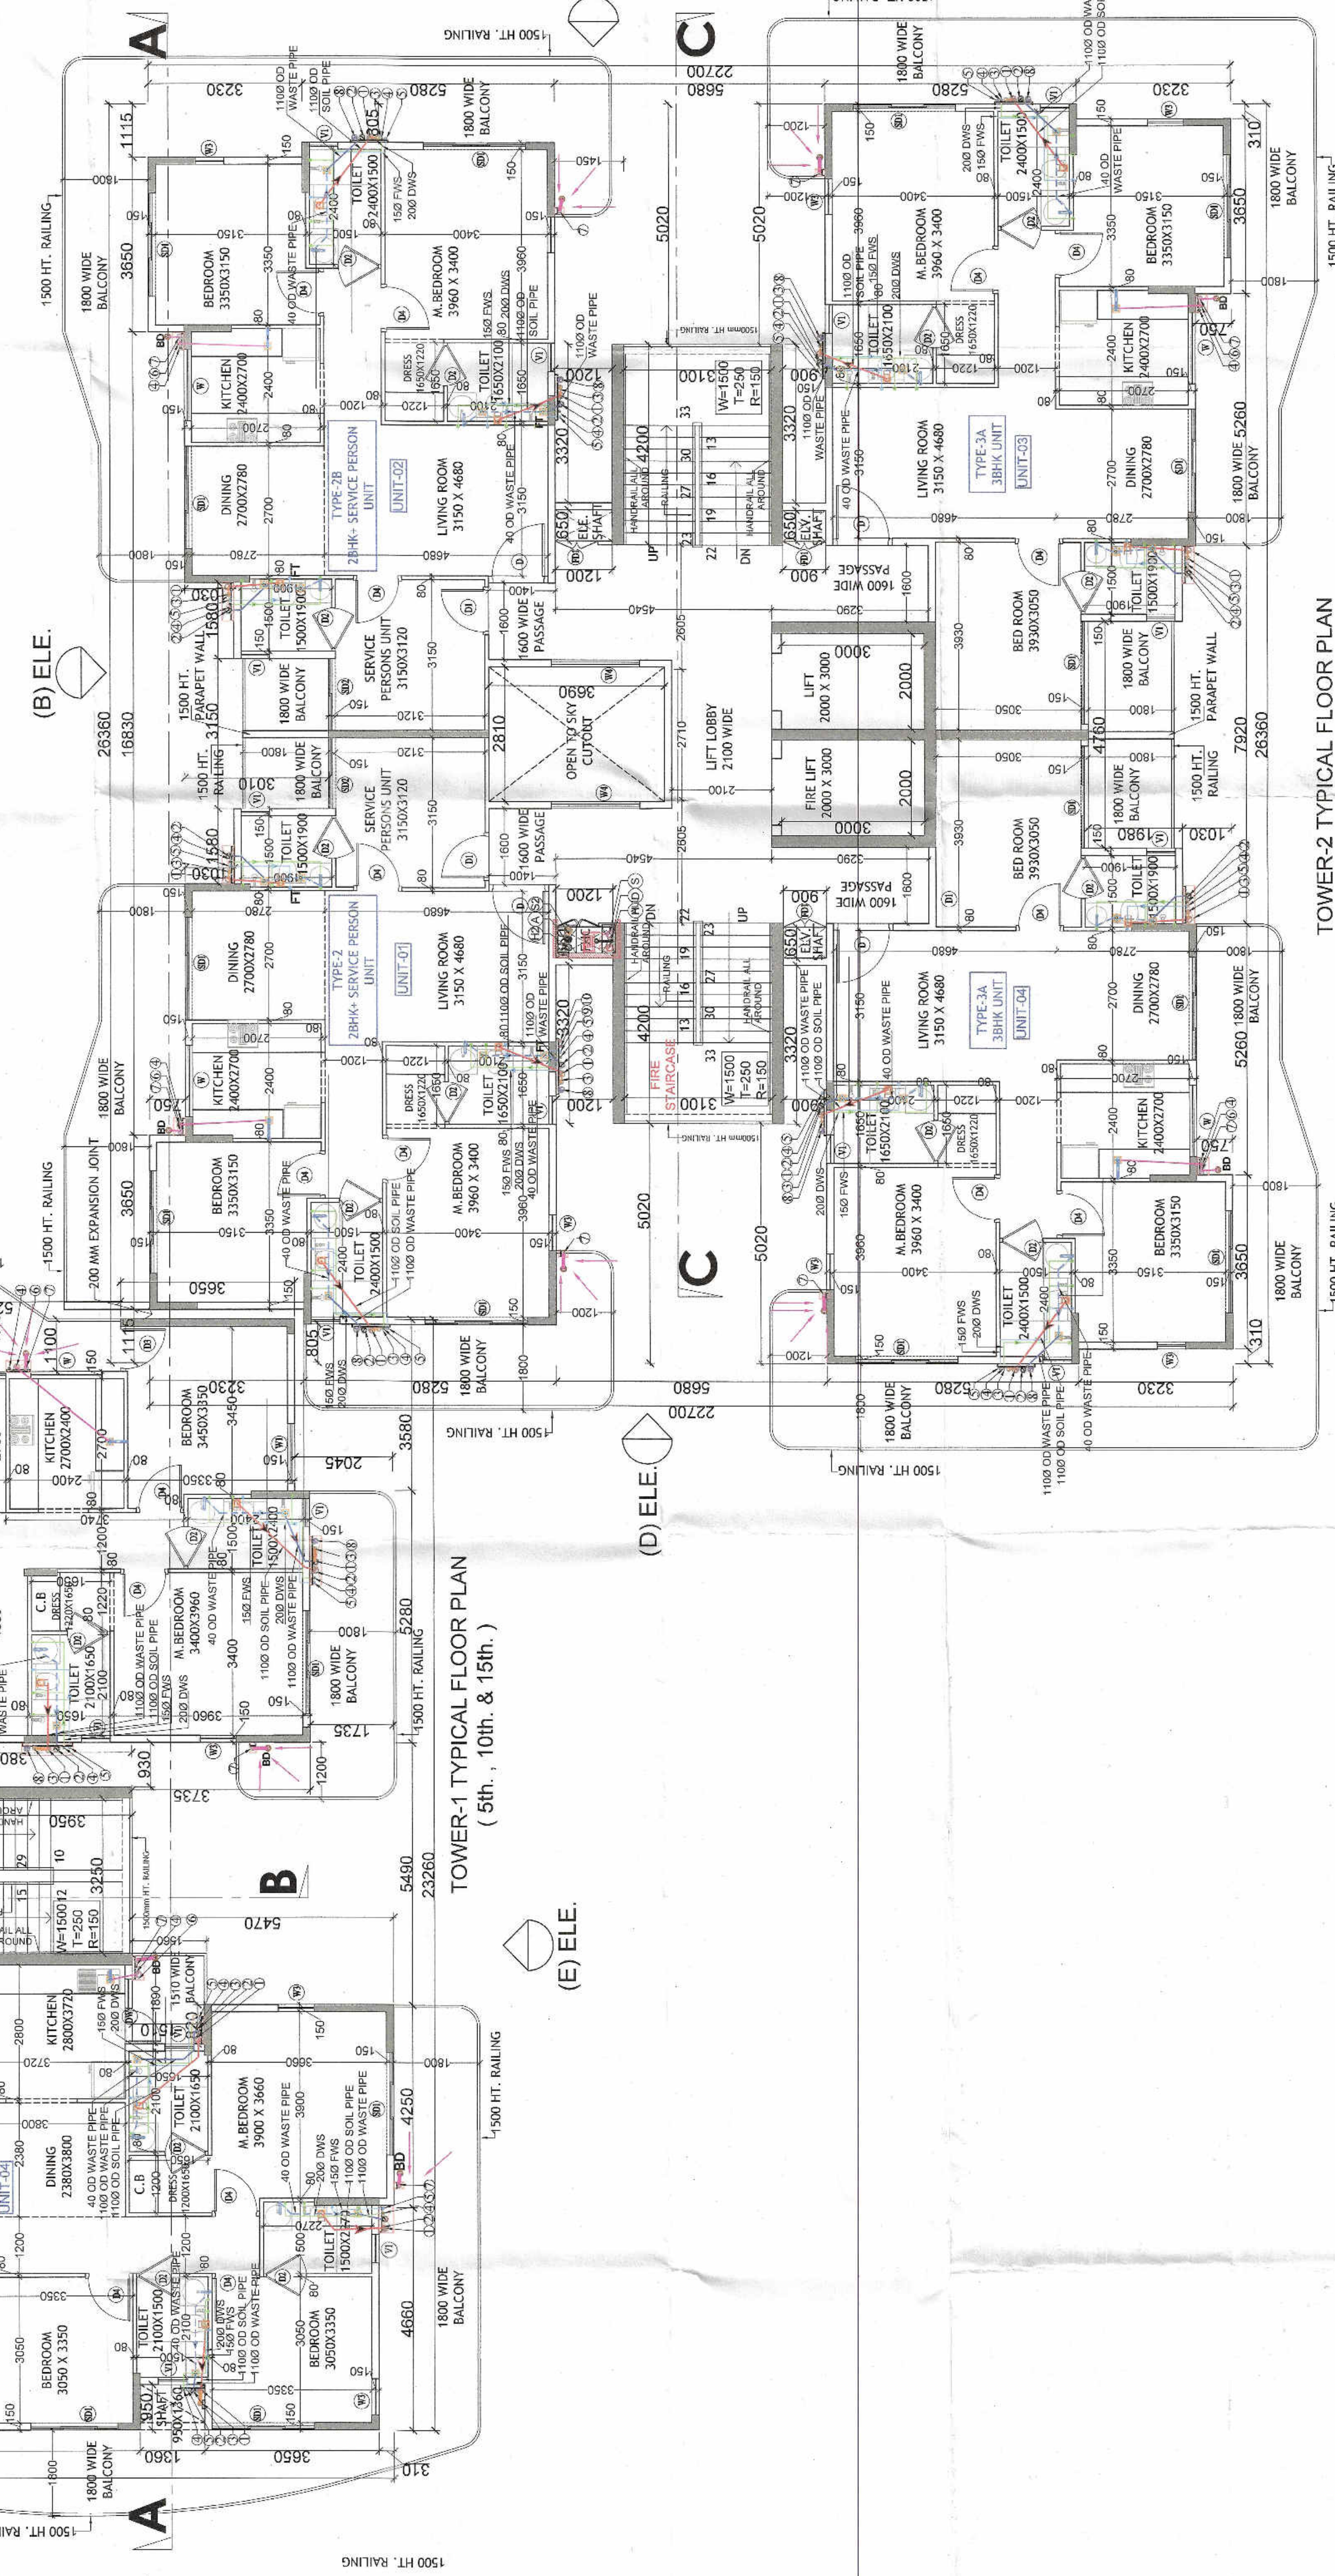

TOWER-1 TYPICAL FLOOR PLAN
(5th, 10th, & 15th)

TOWER-1 TYPICAL FLOOR PLAN (5th, 10th, & 15th)		
A	1 X 23.260 X 28.220	= 656.40
GROSS PLATE AREA		
REDUCTIONS		
1	2 X 4.650 X 0.310	= 2.89
2	2 X 0.950 X 1.360	= 2.58
3	1 X 3.330 X 3.360	= 11.19
4	2 X 0.950 X 1.510	= 2.88
5	2 X 5.540 X 5.240	= 60.06
6	2 X 0.950 X 3.360	= 7.07
7	2 X 5.260 X 1.735	= 18.32
8	2 X 3.560 X 2.045	= 14.64
9	1 X 0.950 X 3.560	= 1.28
10	2 X 1.100 X 5.260	= 11.57
11	1 X 3.520 X 6.310	= 22.27
12	1 X 1.980 X 3.150	= 6.24
13	2 X 1.980 X 0.650	= 2.57
14	2 X 1.500 X 0.650	= 1.95
15	2 X 1.640 X 0.650	= 2.13
16	2 X 3.250 X 3.550	= 25.68
17	2 X 3.250 X 3.550	= 25.68
NET BUILT UP AREA		= 656.40
TOTAL FAR AREA		= 206.72
TOTAL FAR		= 450.67
		= 1352.01

TOWER-2 TYPICAL FLOOR PLAN (5th, 10th, & 15th)		
A	1 X 26.360 X 22.700	= 598.37
GROSS PLATE AREA		
REDUCTIONS		
1	2 X 1.115 X 3.260	= 7.20
2	2 X 0.950 X 3.360	= 6.39
3	2 X 5.020 X 5.680	= 57.08
4	2 X 3.320 X 0.900	= 5.98
5	2 X 3.320 X 1.200	= 7.97
6	2 X 1.980 X 1.090	= 4.35
7	2 X 1.980 X 0.750	= 2.98
8	2 X 3.850 X 3.250	= 25.02
9	2 X 0.310 X 3.250	= 2.02
10	2 X 5.260 X 0.750	= 7.89
11	1 X 7.920 X 1.090	= 8.16
12	1 X 4.760 X 1.980	= 9.42
13	2 X 0.650 X 1.980	= 2.58
14	2 X 0.650 X 1.200	= 1.56
15	1 X 2.810 X 3.660	= 10.37
16	2 X 4.000 X 3.100	= 25.04
17	2 X 2.000 X 3.100	= 12.52
NET BUILT UP AREA		= 598.37
TOTAL FAR AREA		= 154.61
TOTAL FAR		= 445.76
		= 1337.28

TOWER-2 TYPICAL FLOOR PLAN (5th, 10th, & 15th)		
A	1 X 26.360 X 22.700	= 598.3