



Note :-

1. BUILDING HAS AUTOMATIC SPRINKLER SYSTEM WHEREVER REQUIRED BY NBC.
2. BUILDING WILL BE DESIGNED (STRUCTURES) AS PER RELEVANT IS CODES FOR EARTH QUAKE RESISTANCE.
3. ALL TOILET & KITCHEN HAVE PERMANENT VENTILATION / EXHAUST
4. ALL BUILDINGS ARE NATURALLY VENTILATED AND WHERE EVER REQUIRED MECHANICAL VENTILATION IS PROPOSED WITH 100% POWER BACKUP.

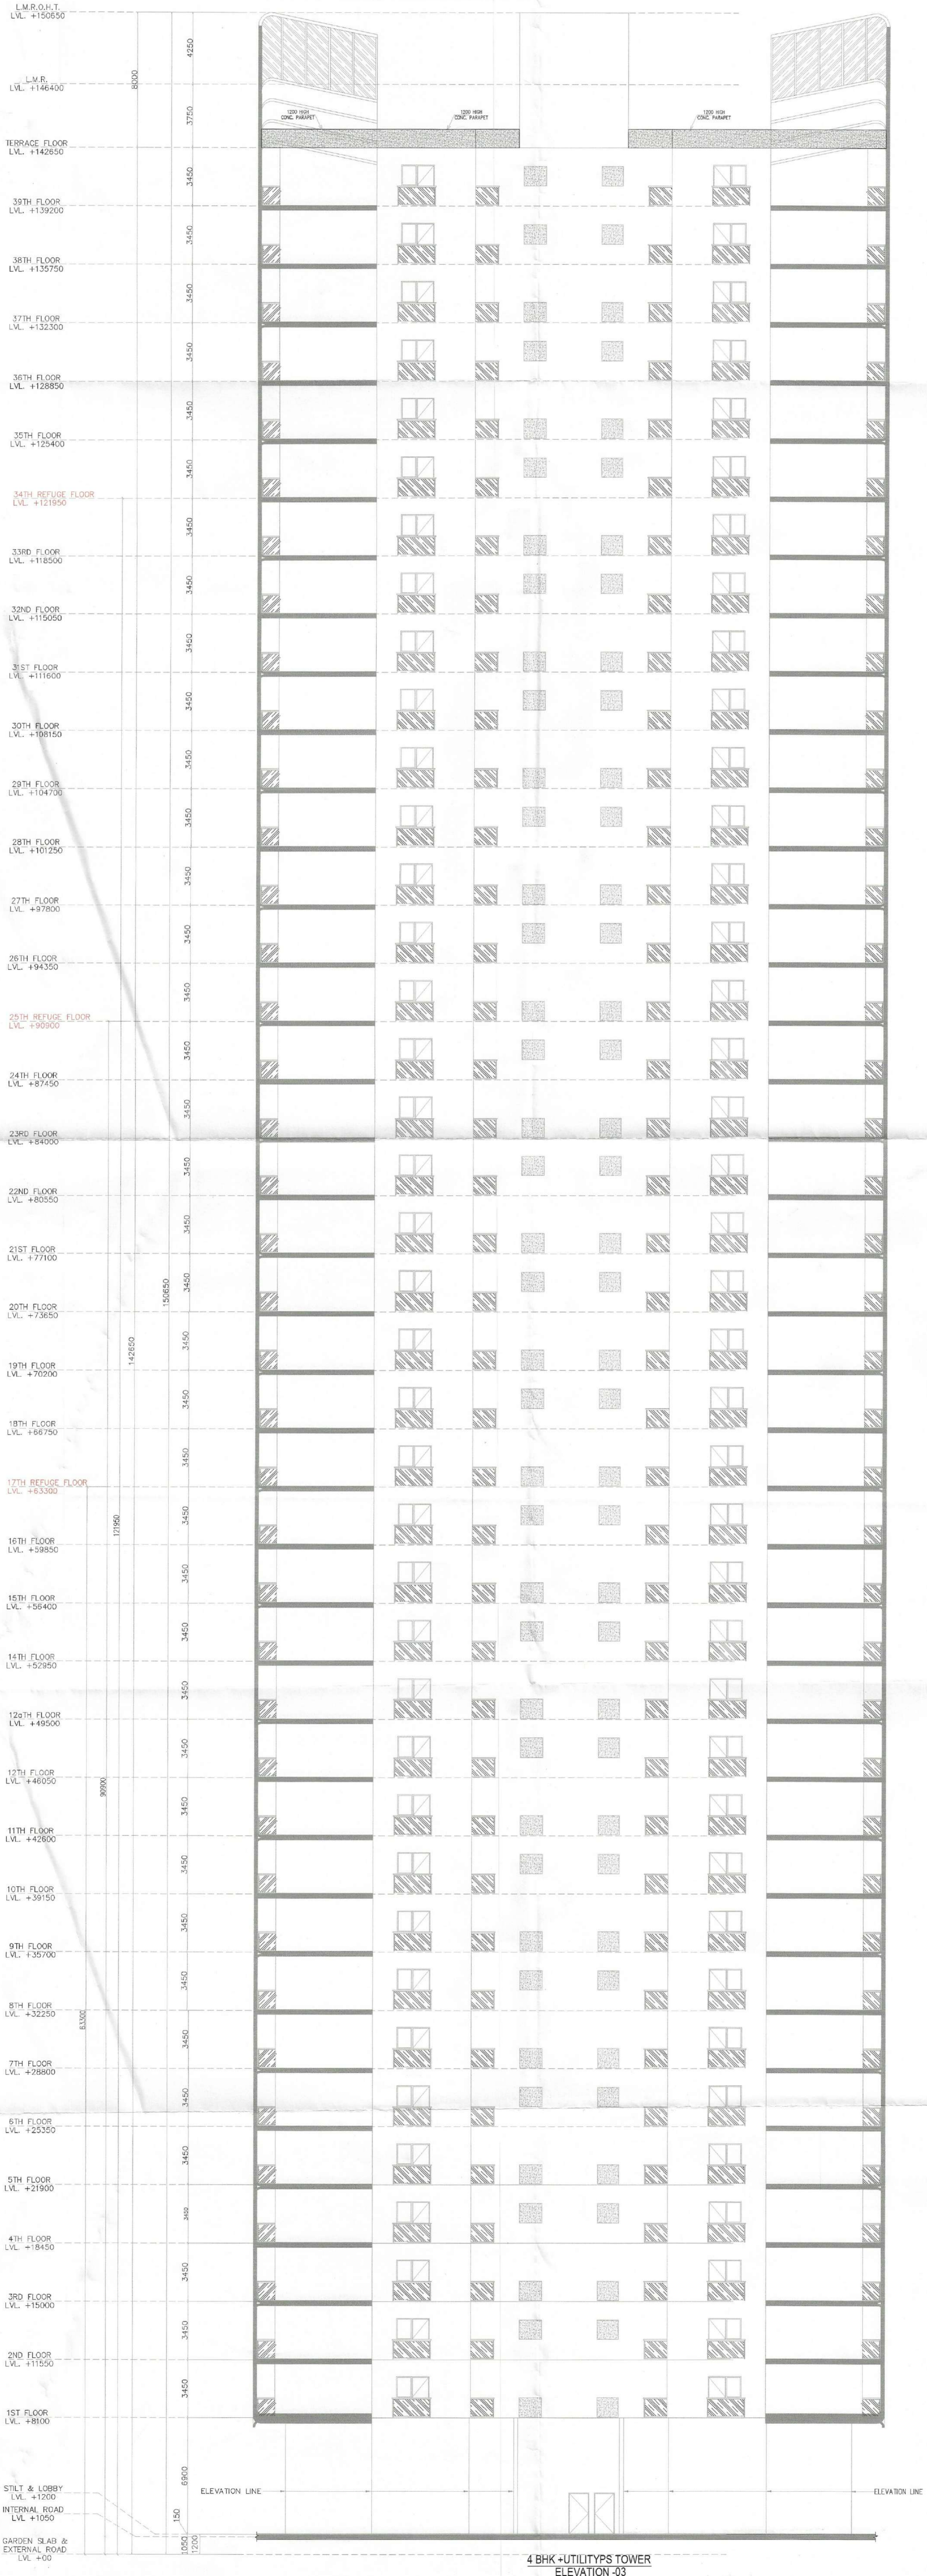

4 BHK + UTILITY TOWER
ELEVATION-03

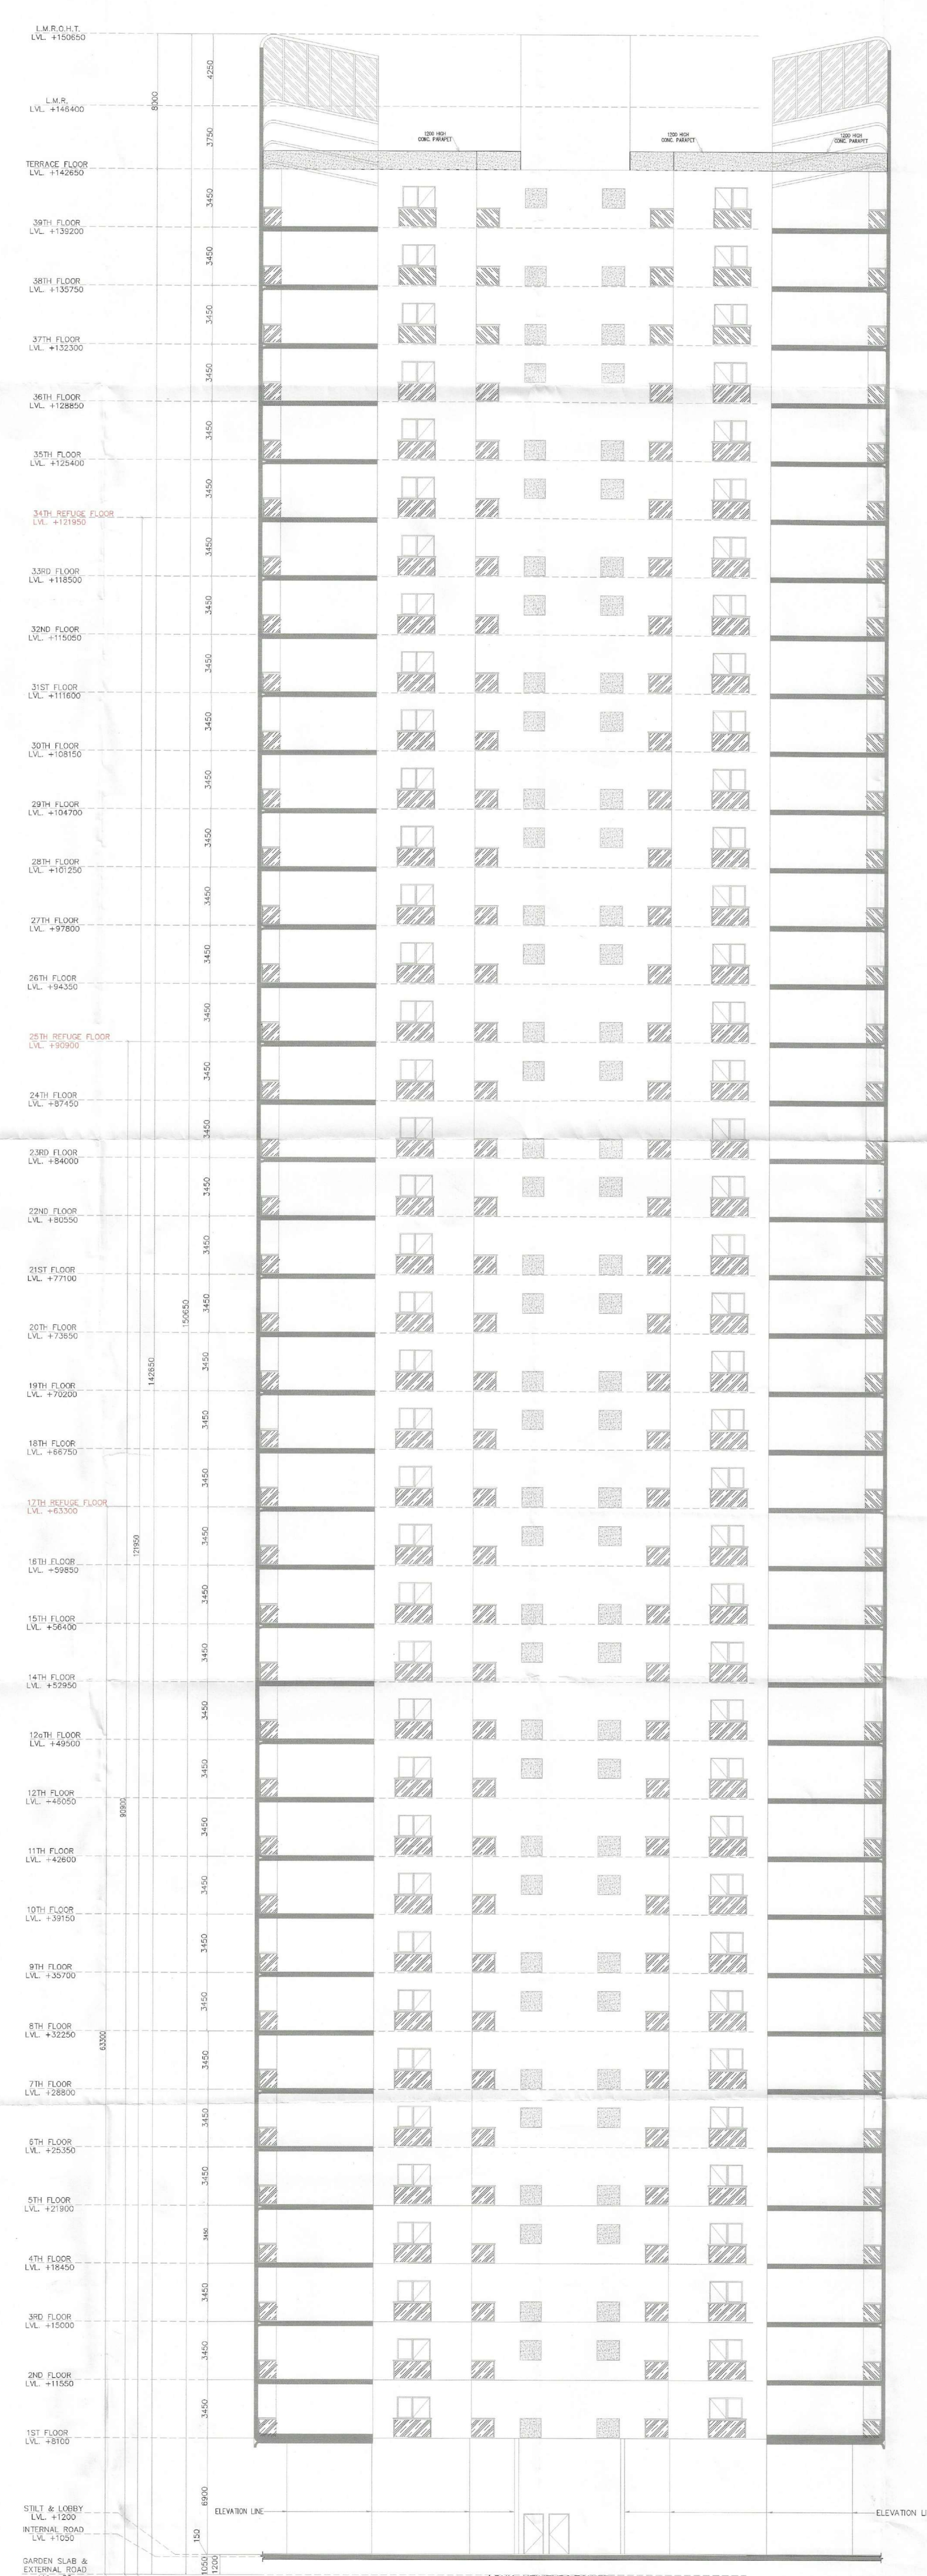

4 BHK + UTILITY TOWER
ELEVATION-03

Project

PROPOSED RESIDENTIAL COLONY UNDER NILP POLICY DATED 11.05.2022 OVER AN AREA MEASURING 12.40 ACRES (LICENCE NO. 187 OF 2025 DATED 25-09-2025) IN THE REVENUE ESTATE FAZILPUR JHARSA, SECTOR-71, GURUGRAM, MANESAR URBAN COMPLEX BEING DEVELOPED BY UNISTAY HOSPITALITY PVT.LTD., YESHA DEVELOPERS LLP IN COLLABORATION WITH SIGNATUREGLOBAL (INDIA) LTD.

Client

SIGNATURE GLOBAL (INDIA) LTD.

Architects:

BOSE BROTHERS
ARCHITECTS, ENGINEERS,
INTERIOR DESIGNERS, CITY PLANNERS,
21-D CONNAUGHT PLACE, NEW DELHI-110001,
S-229, PANCHSHILA PARK, NEW DELHI-110017
DELHI CALCUTTA BOMBAY

OWNER'S SEAL & SIGNATURE

ARCHITECT'S SEAL & SIGNATURE

DEC.-2025 Scale : 1:150
Drawing Title :- ELEVATION-03 & 04 TOWER-TYPE-B
Drawing No :- TB-06

SANCTIONED MEMO NO. DATED :

