

Sanctioned
To be used for
MEMO NO. 8149
DATED: 27/5/24

NOTES
1. WHOLE BUILDING SHALL BE MECHANICALLY VENTILATED WITH 100% POWER
2. HANDICAP RAMP WITH HANDING
3. ALL PARTITION ARE IN 127/203MM THICK IN BLOCK WORK

OWNER'S NAME :
M/s Union Buildmat Pvt. Ltd.
Vibrant Infotech Pvt. Ltd.
Targe Buildcon Pvt. Ltd.
In collaboration with Union Buildmat Pvt. Ltd.



Architect:
GIAN P. MATHUR AND ASSOCIATES (P) LTD.
C-55, East Of Kailash, New Delhi-110065
ARCHITECTS
P: 011-46999999 F: 011-46999999
& PLANNERS E: info@giandata.com W: www.giandata.com

Project Title:
Proposed building plans for phase-4 (Commercial Block) submitting herewith for setting up of a Group Housing Colony under Mixed land use in TOD Zone for an area measuring 15.0625 acres
(15.0325+0.03125) 88% GH component and 14% commercial component (350 FAR) (License No.106 of 2021 dated 16.12.2021 for an area measuring 15.03125 acres and (License No.214 of 2023 dated 20.10.2023 for an area measuring 0.03125 acre) in revenue estate of Chauma, sector-113, Gurugram Manesar Urban Complex being developed by M/s Union Buildmat Pvt. Ltd.

Status
SUBMISSION DRAWING
Sheet Title
ELEVATION -01 & SECTION C-C

Owner's Sign
Architect's Sign
GIAN P. MATHUR
B. Archt. I.C.A. I.I.A
CA No. 8495769

DWG. No.
SD/AR/M3M-113 I.T/18

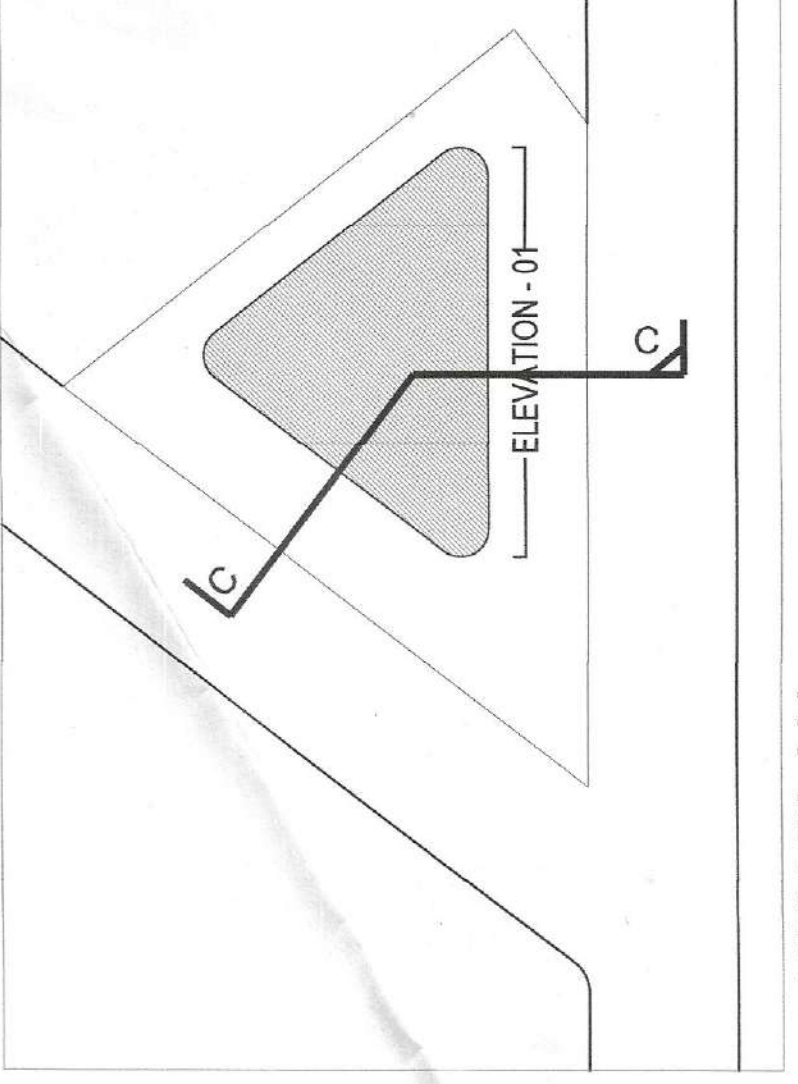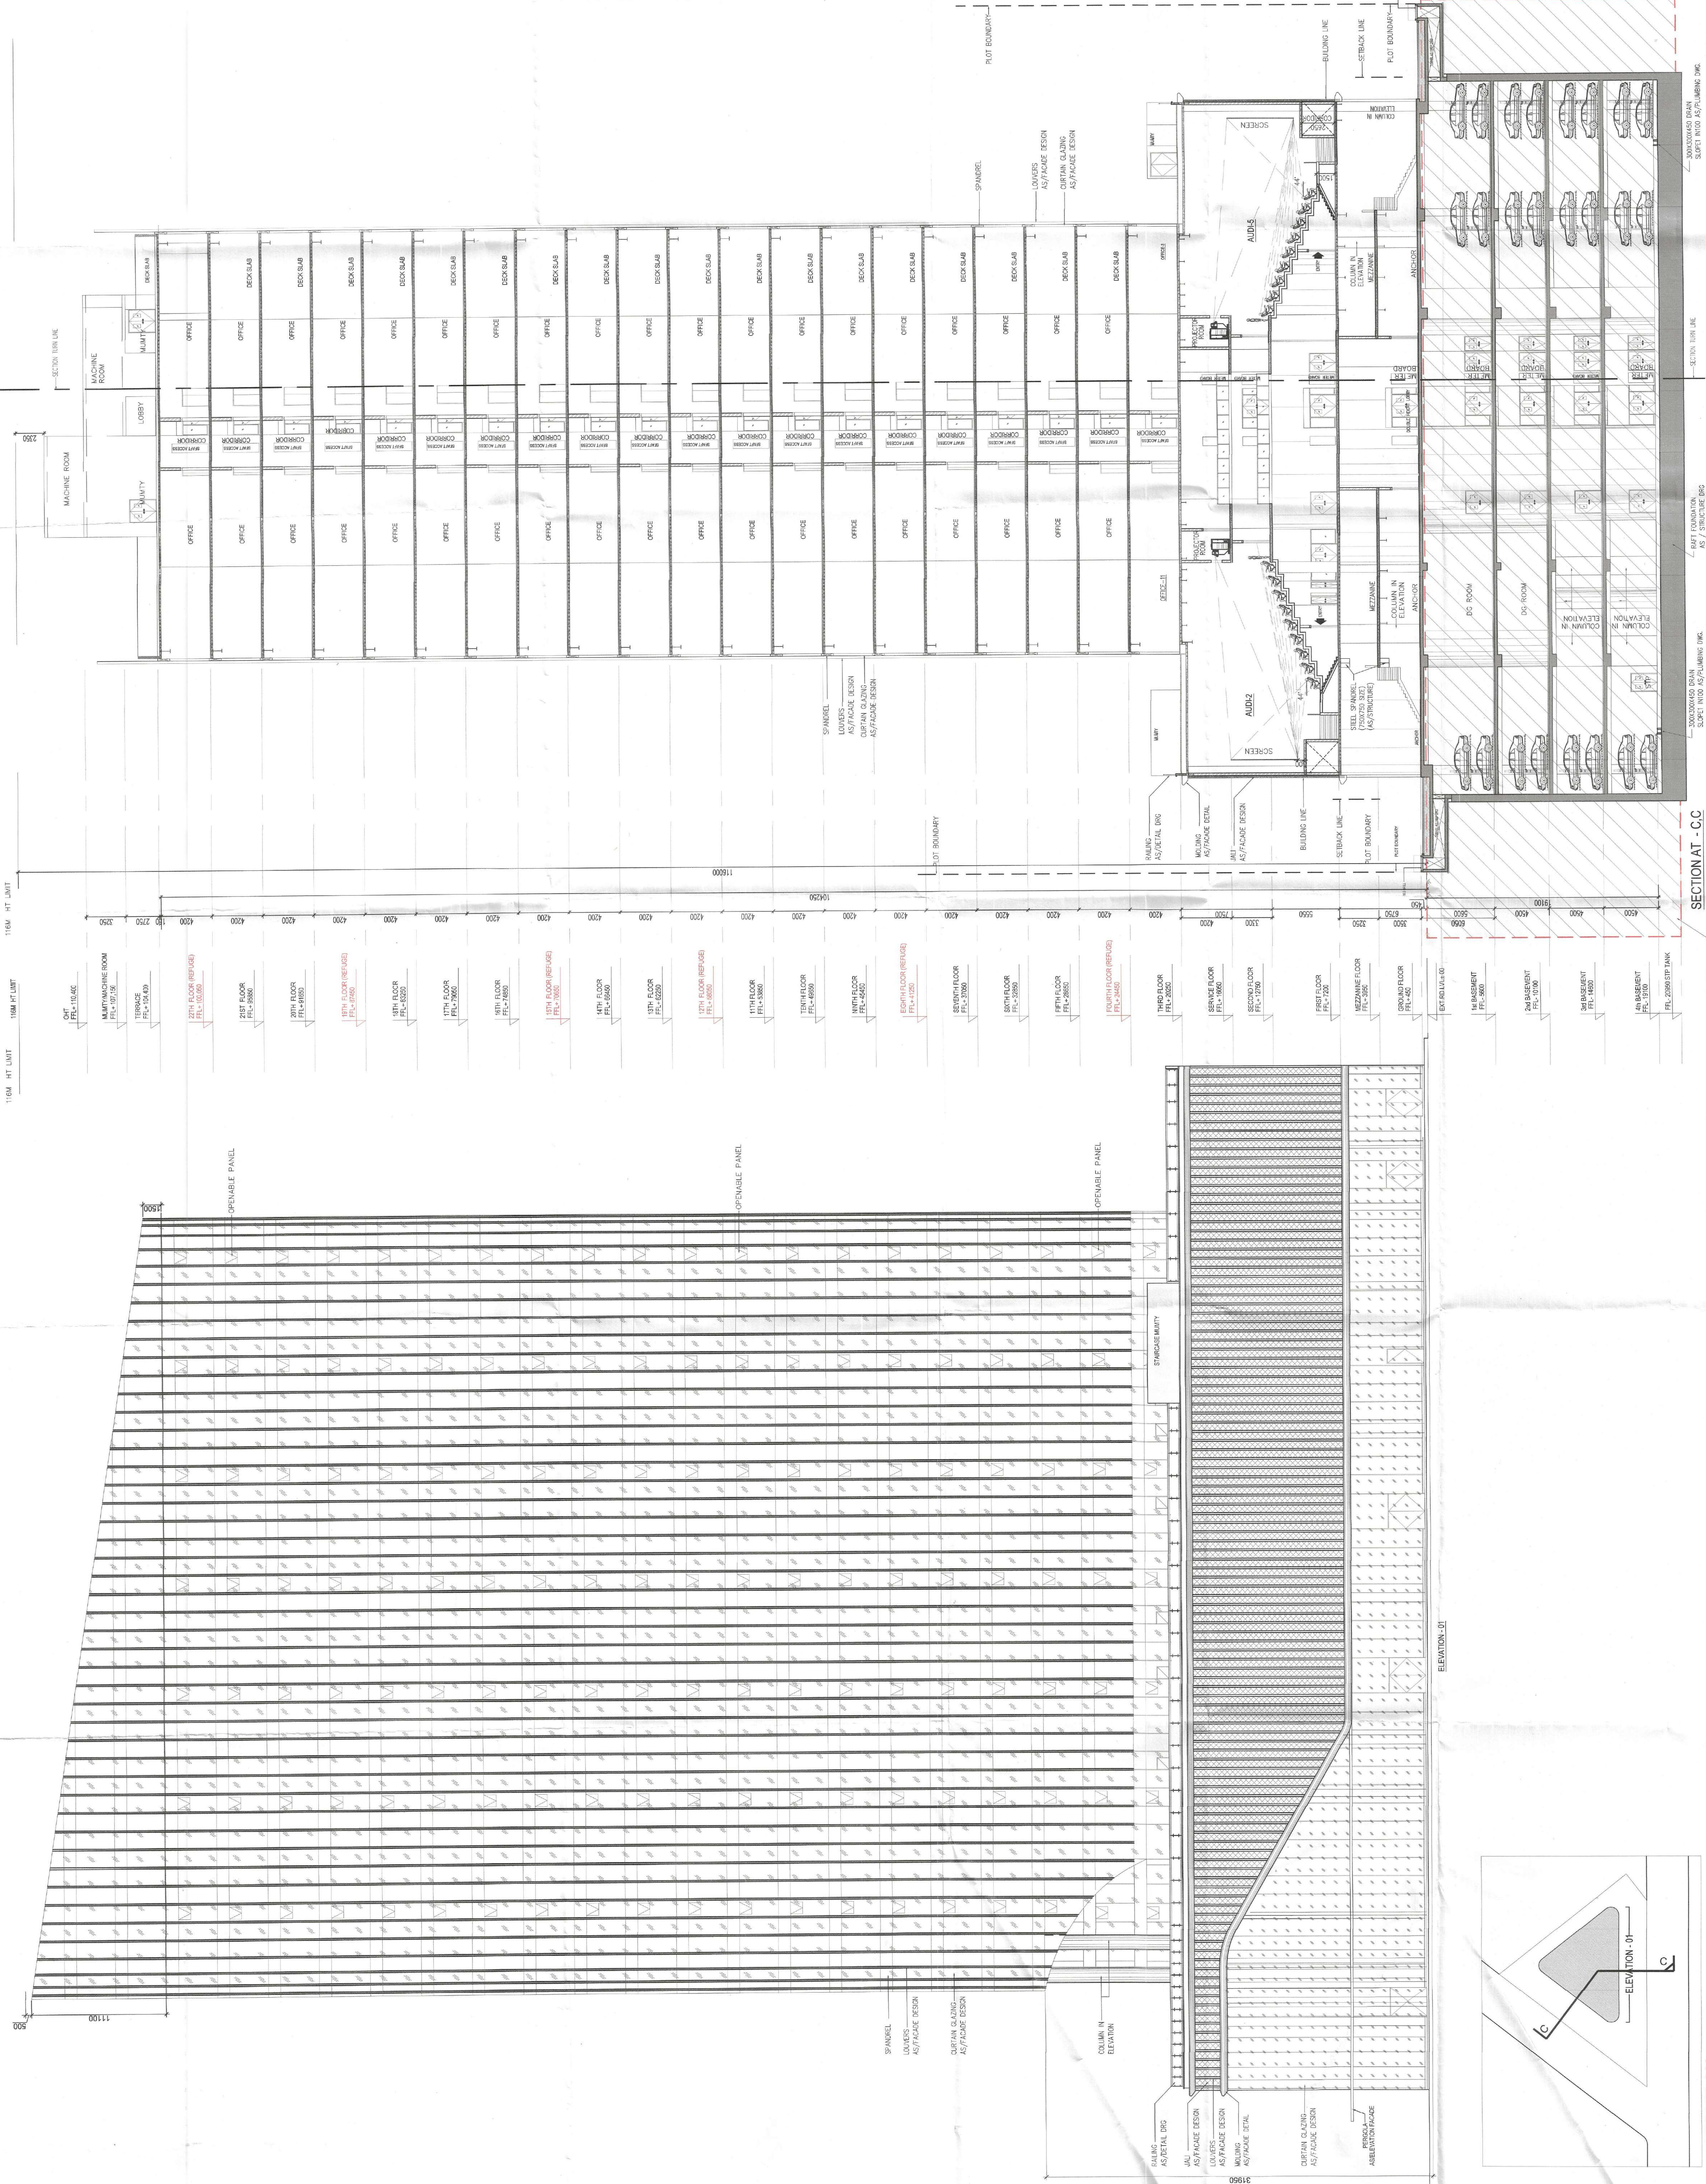

KEY PLAN

ALREADY SANCTIONED

SECTION AT - C-C