



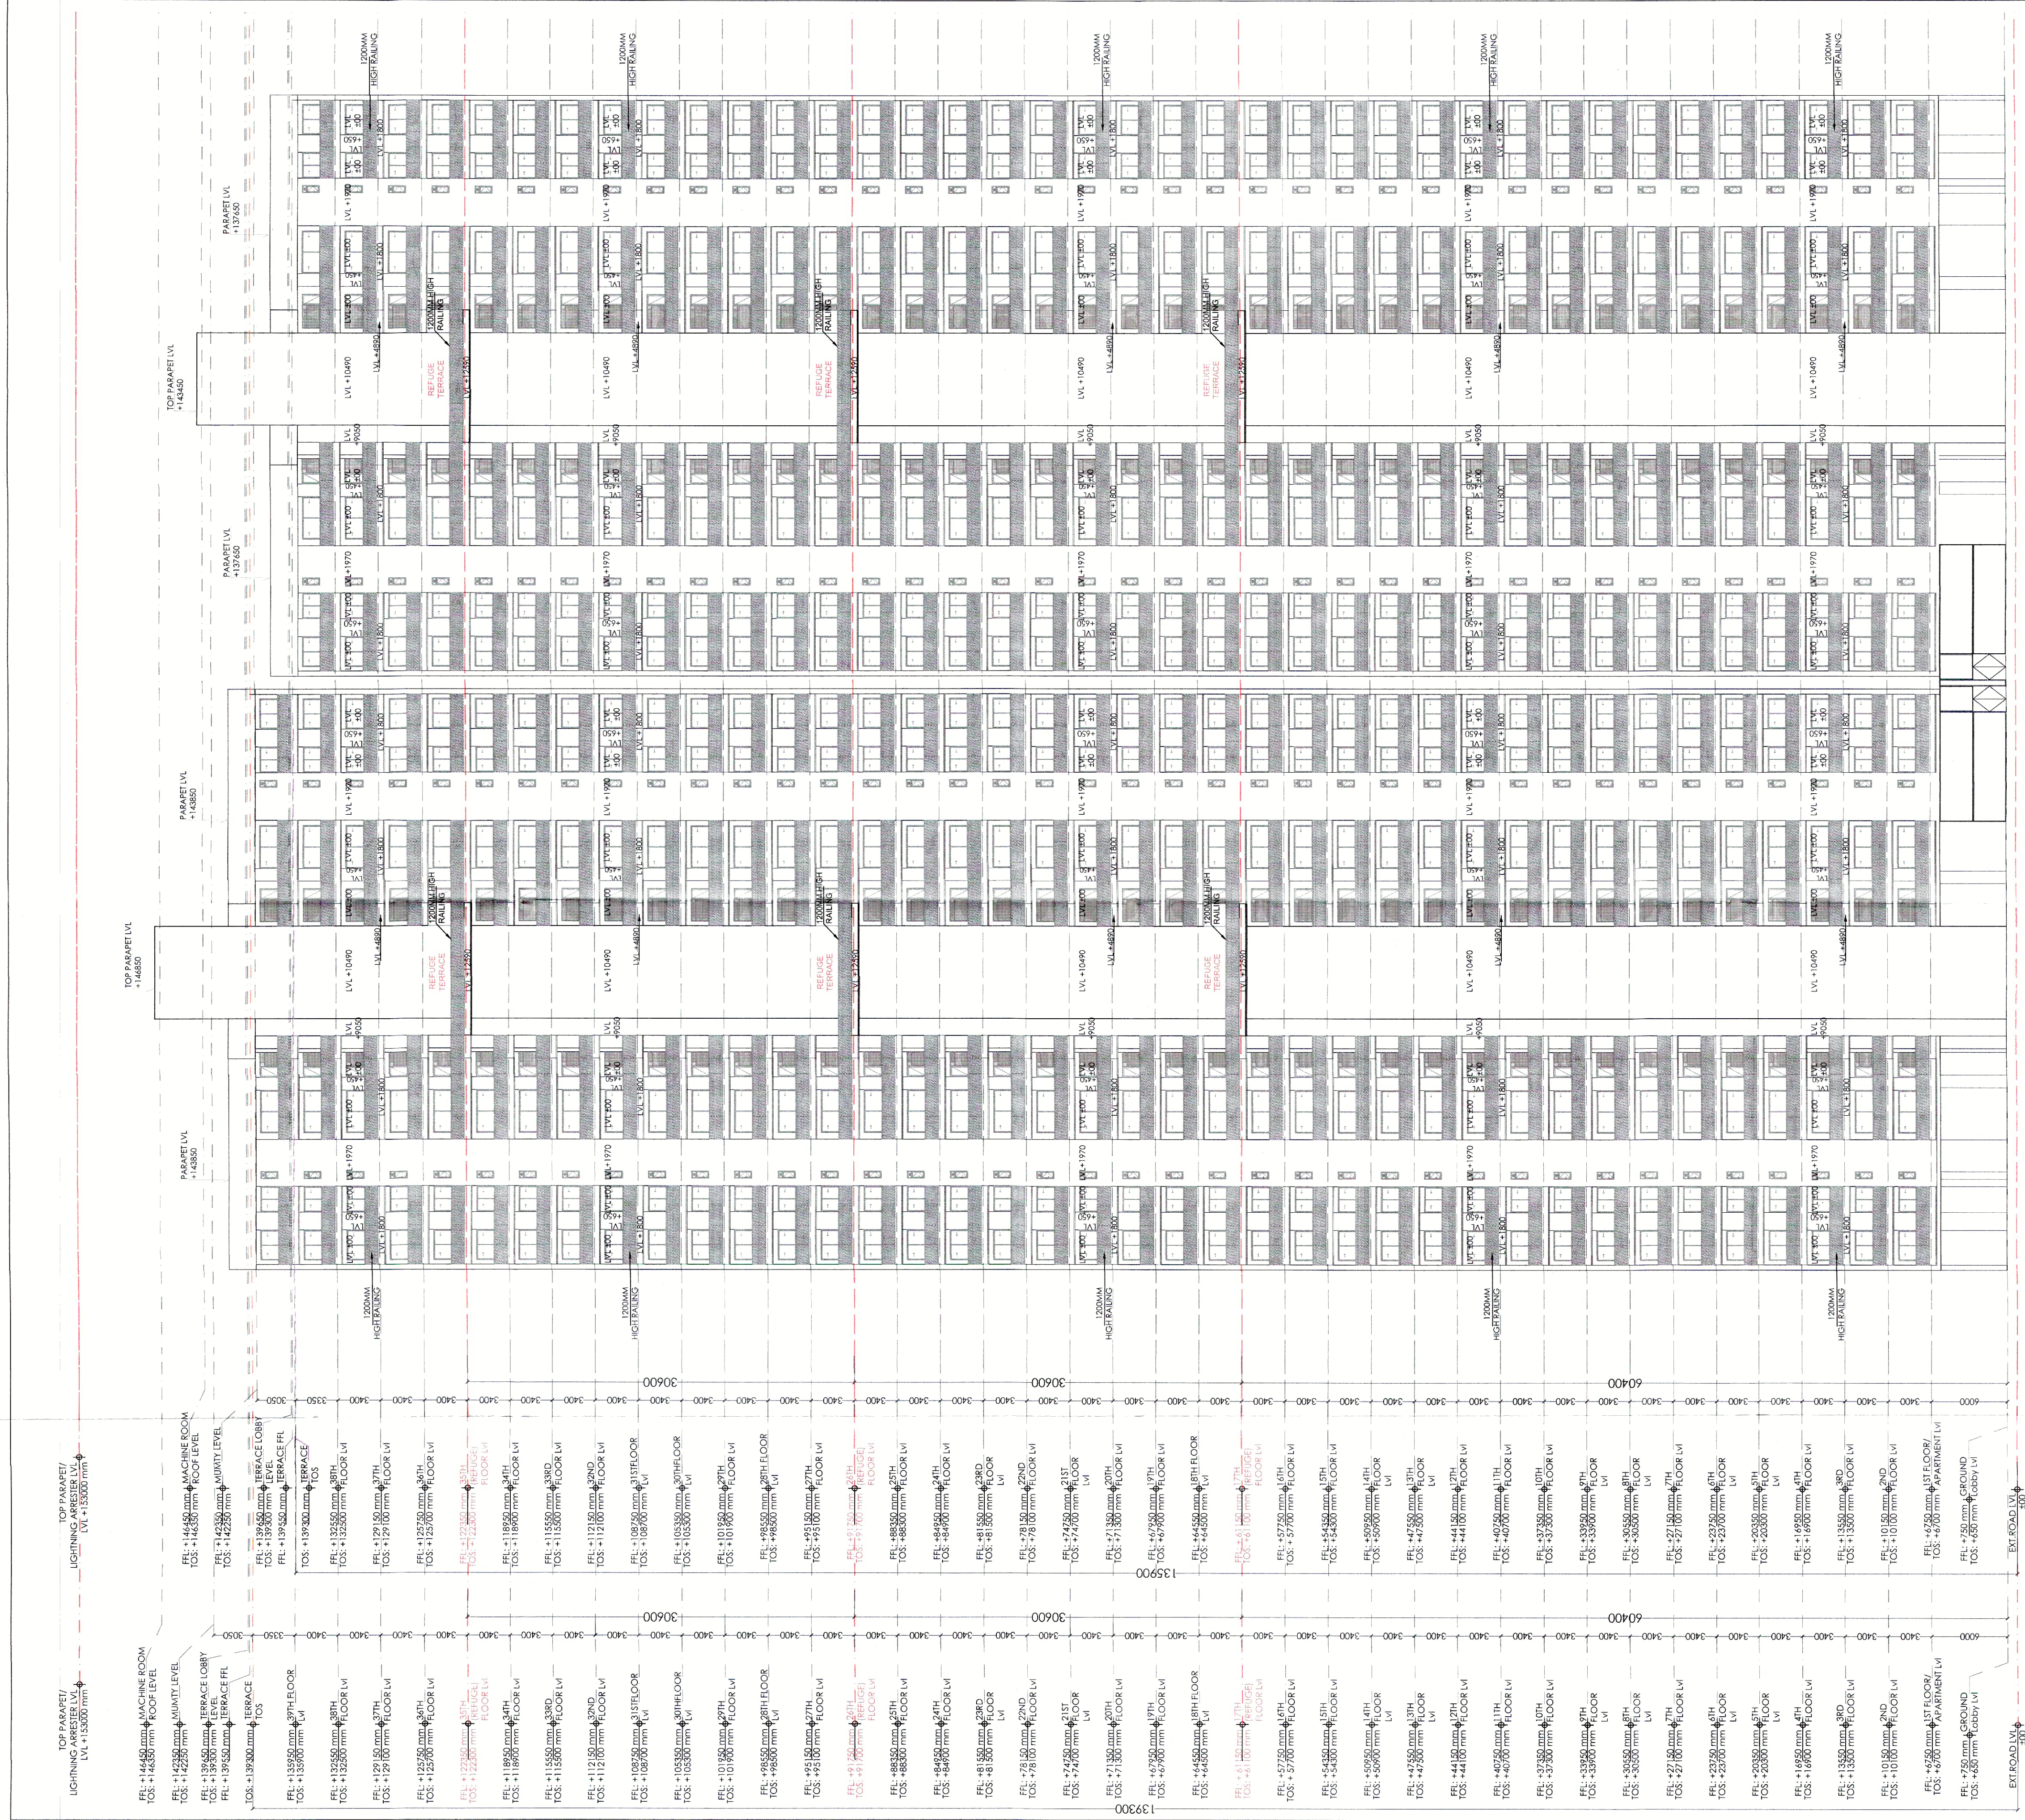

ELEVATION 2 (T5&T6)
SCALE 1:200

This is a "PROVISIONAL BUILDING PLAN" approved only for the purpose of building objecting from the plan.

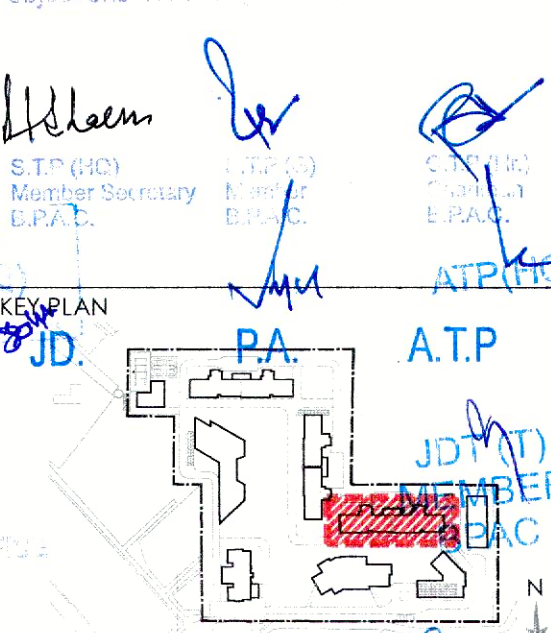

NOTES:
• T5 IS SIMILAR TO T6

CLIENT
Birla Estates Pvt. Ltd. in collaboration with **Barmalt India Pvt. Ltd.**
PROOF CHECK CONSULTANT
Skeleton Consultants Pvt. Ltd.
2nd Floor, A-75, Sector 5, Noida, Uttar Pradesh-201301
GEO TECHNICAL CONSULTANT
Cengrs Geotechnica Pvt. Ltd.
A-100, Sector 63, Noida, Uttar Pradesh-201309
STRUCTURES
WHITBY WOOD PRITAMDASANI, MUMBAI
Unit 101 | Lachia Supremus | Powai, Andheri (East) | Mumbai-400072 | Maharashtra | India
T: +91-9820-186879
m.pritamdasani@whitbywood.com

MEP
SNC, SUNIL NAYYAR CONSULTING ENGINEERS LLP
206-206A & 305A-305B, 2nd & 3rd Floor
Sector 54 | Gurgaon-122002 | Haryana | India
T: +91-124-4803800
Email: sncgurgaon@snc.co.in

LANDSCAPE
SWA, LAGUNA BEACH
570 | Gleneyre Street | Laguna Beach | California-92651 | USA
T: +1 949 497-5471 | D: +1 949 607 0174 | www.swagroup.com

ARCHITECTS
Arco Associates Pvt. Ltd.
Plot- 368, Sec-32, Gurgaon-122001
Ph: 26242050, 26242169
Montreal, Toronto, New-Delhi, Boston

PROJECT
REVISED BUILDING PLAN OF GROUP HOUSING COLONY LICENCE NO 116 of 2011 AREA MEASURING 13.275 ACRES IN SECTOR-31 - 32A, GURGAON BEING DEVELOPED BY BIRLA ESTATES PVT LTD IN COLLABORATION WITH M/S BARMALT INDIA PVT. LTD.
ARCHITECT'S SIGNATURE

OWNER'S SIGNATURE
BIRLA ESTATES PVT. LTD.

DRAWING TITLE
GROUP HOUSING COLONY [TOWER-T5&T6]
ELEVATION -2

DRAWING NO.
AR-1516-202