


Building Plans Sanction and Plans will be valid for five year only To be read with Memo No. 1659 Dated: 08-10-2015

Chairman Building Plans Committee cum Director, HSI/DC, IMT, Manesar

Recommended for Sanction  
ATP-  
D/Man

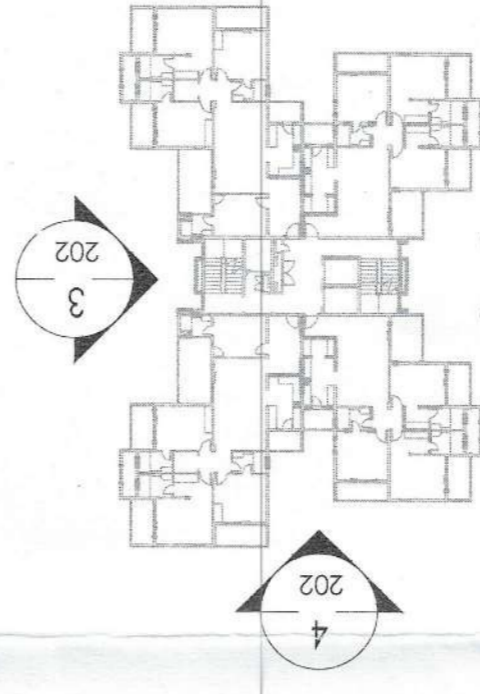


- KEY PLAN**
- ALL LIFTS SHALL HAVE 100% POWER BACK-UP.
  - ALL ELECTRICAL INSTALLATIONS SHALL BE AS PER PROVISIONS OF NBC.
  - FIRE FIGHTING / SAFETY PROVISIONS WILL BE AS PER RELEVANT NBC.
  - BASMENT AREA SHALL HAVE MECHANICALLY VENTILATED AS PER RELEVANT NBC.
  - RELEVANT CODE MECHANICALLY VENTILATED AS PER HARYANA BUILDING CODE 2017 WHEREVER REQUIRED.
  - BUILDING HAS AUTOMATIC SPRINKLER SYSTEM WHEREVER REQUIRED BY RELEVANT CODE.
  - BUILDING WILL BE DESIGNED STRUCTURES AS PER RELEVANT U.S. CODES FOR EARTHQUAKE RESISTANCE.
  - ALL DOORS SHALL BE 1 HOUR FIRE RATED ENTRANCE DOOR.
  - THE BANKER ASSISTANCE SYSTEM SHALL BE PROVIDED AS PER RELEVANT NBC.
  - CENTRAL GROUND WATER AUTH. NORMS.
  - ALL LEVELS & ELEVATIONS FOR EXTERIOR STRUCTURE SHALL HAVE 200MM FINISHES & ALL INTERNAL PARTITIONS SHALL HAVE 100MM FINISHES.

**PROJECT**  
PROPOSED BUILDING PLAN OF RESIDENTIAL GROUP HOUSING OF GH-4 SITE AREA MEASURING 10.80 ACRES IN SECTOR - 80, IMT MANESAR BEING DEVELOPED BY M/S ASHIANA HOUSING LIMITED.


ARCHITECT'S SEAL & SIGNATURE  
OWNER/AUTH. SIGN.

ASHIANA HOUSING LIMITED  
SYED NAJIB, INDIAN  
CA 93716865

Scale : 1 : 100  
Drawing No:- A-16  
ELEVATION - 3 & 4 (TOWER-6)

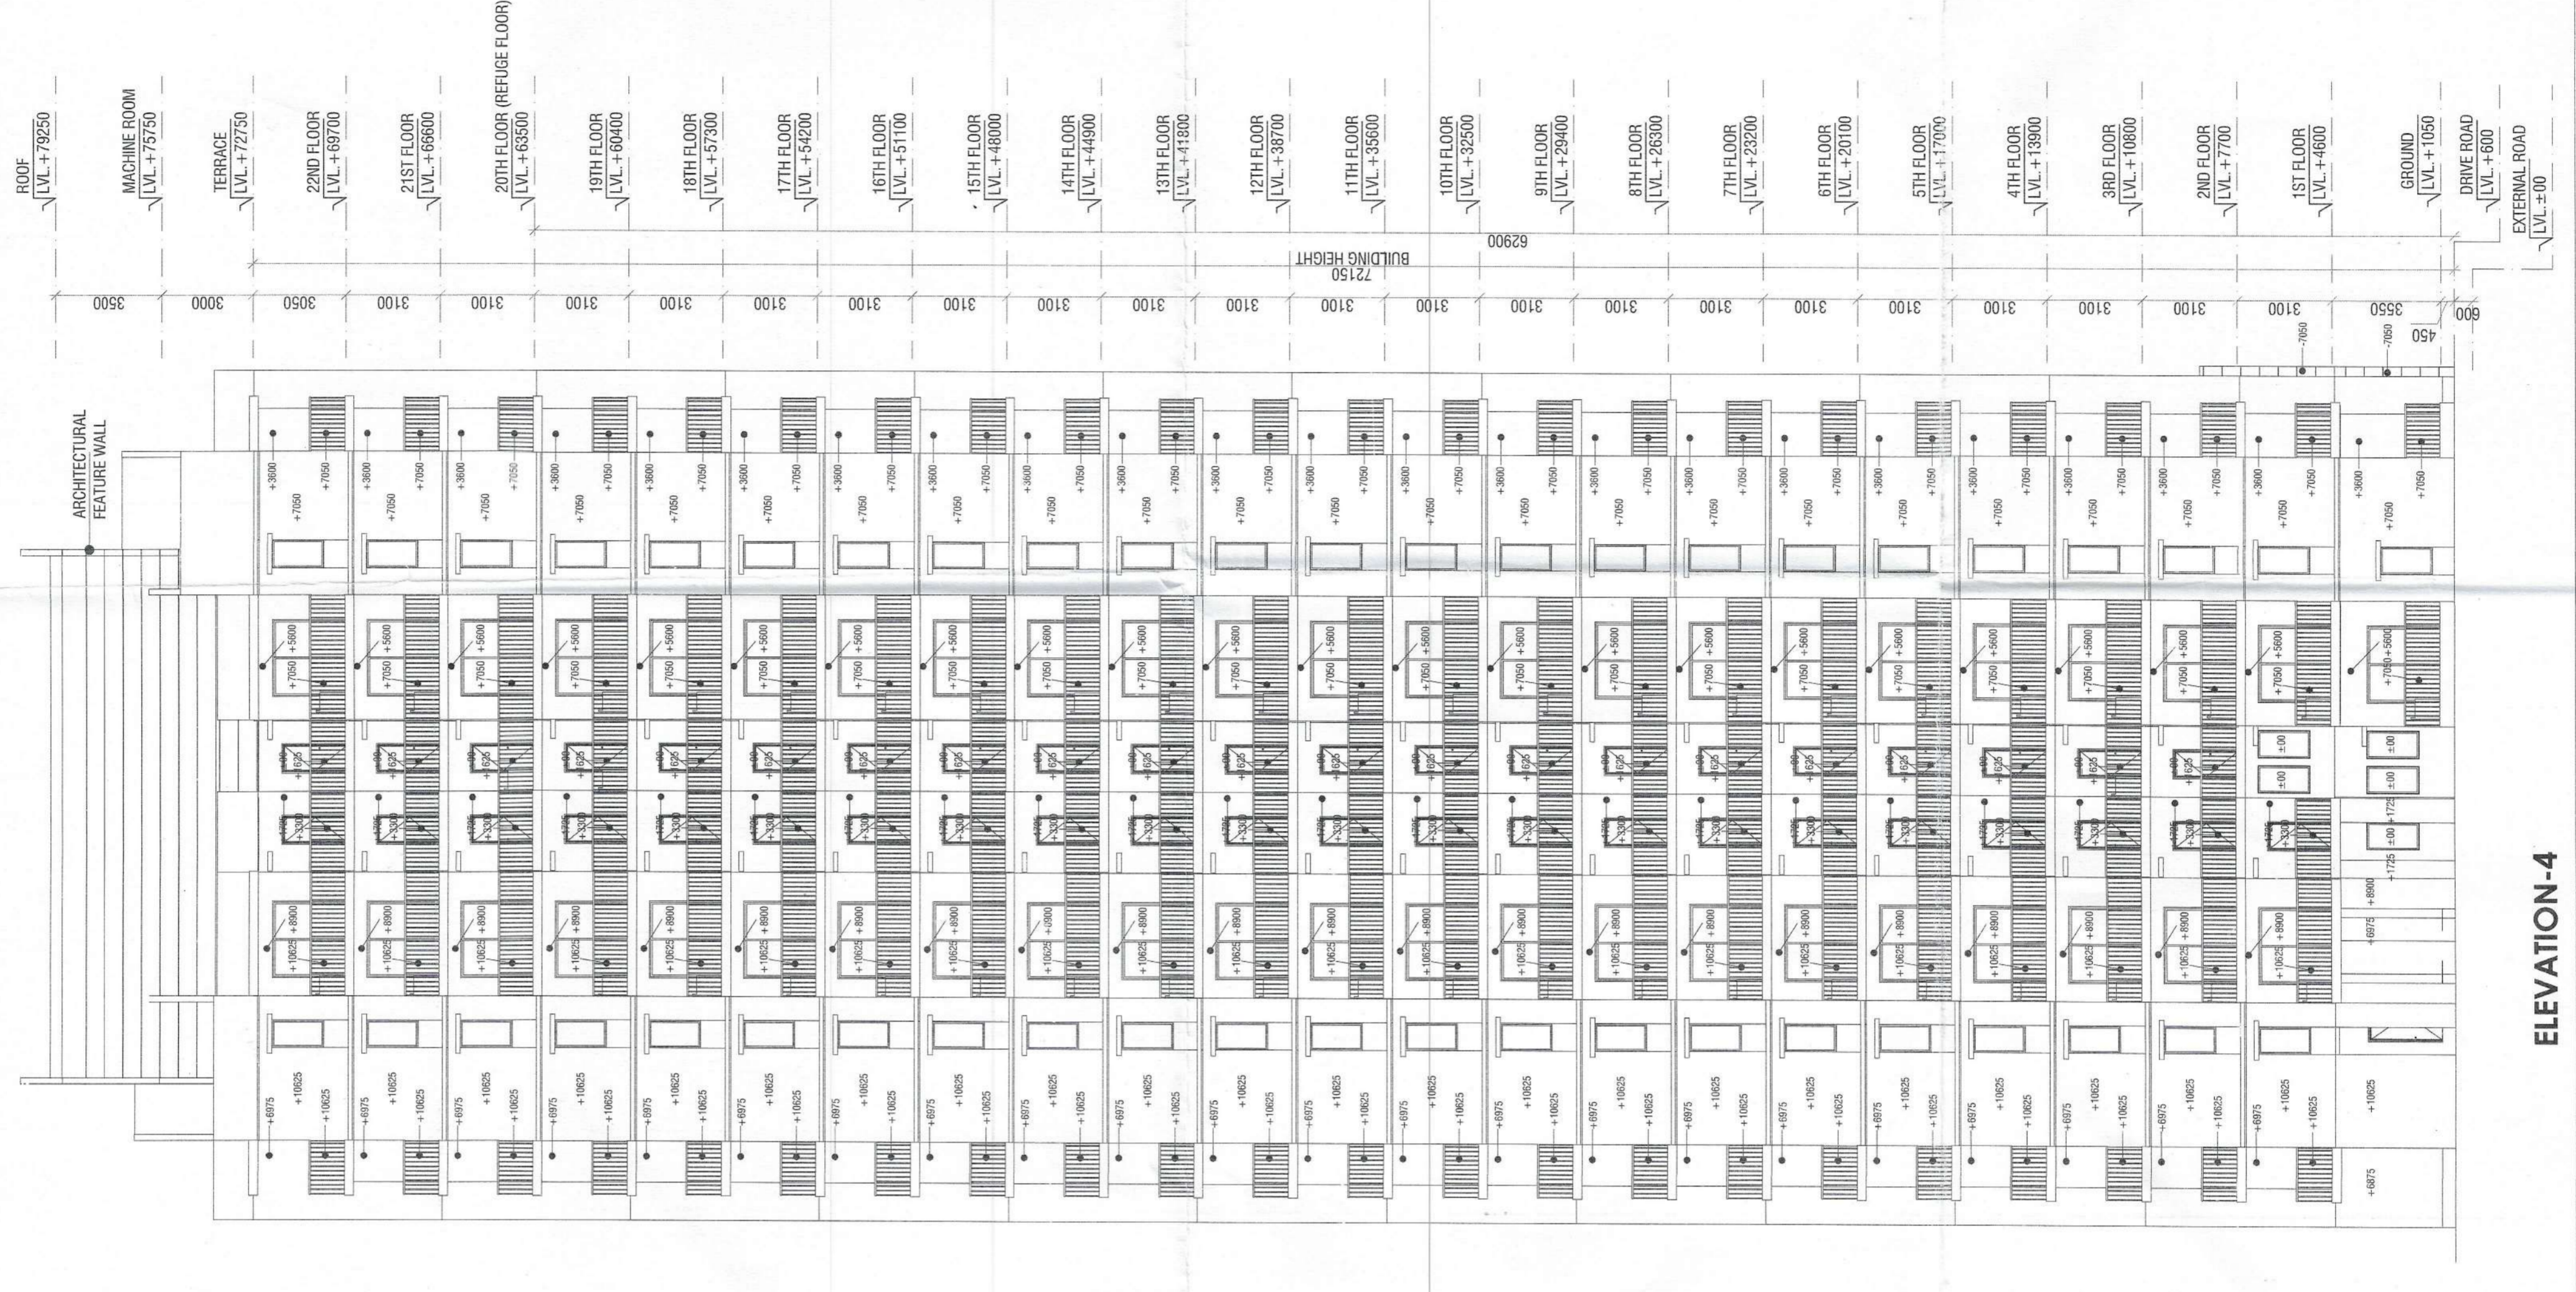

ELEVATION-4

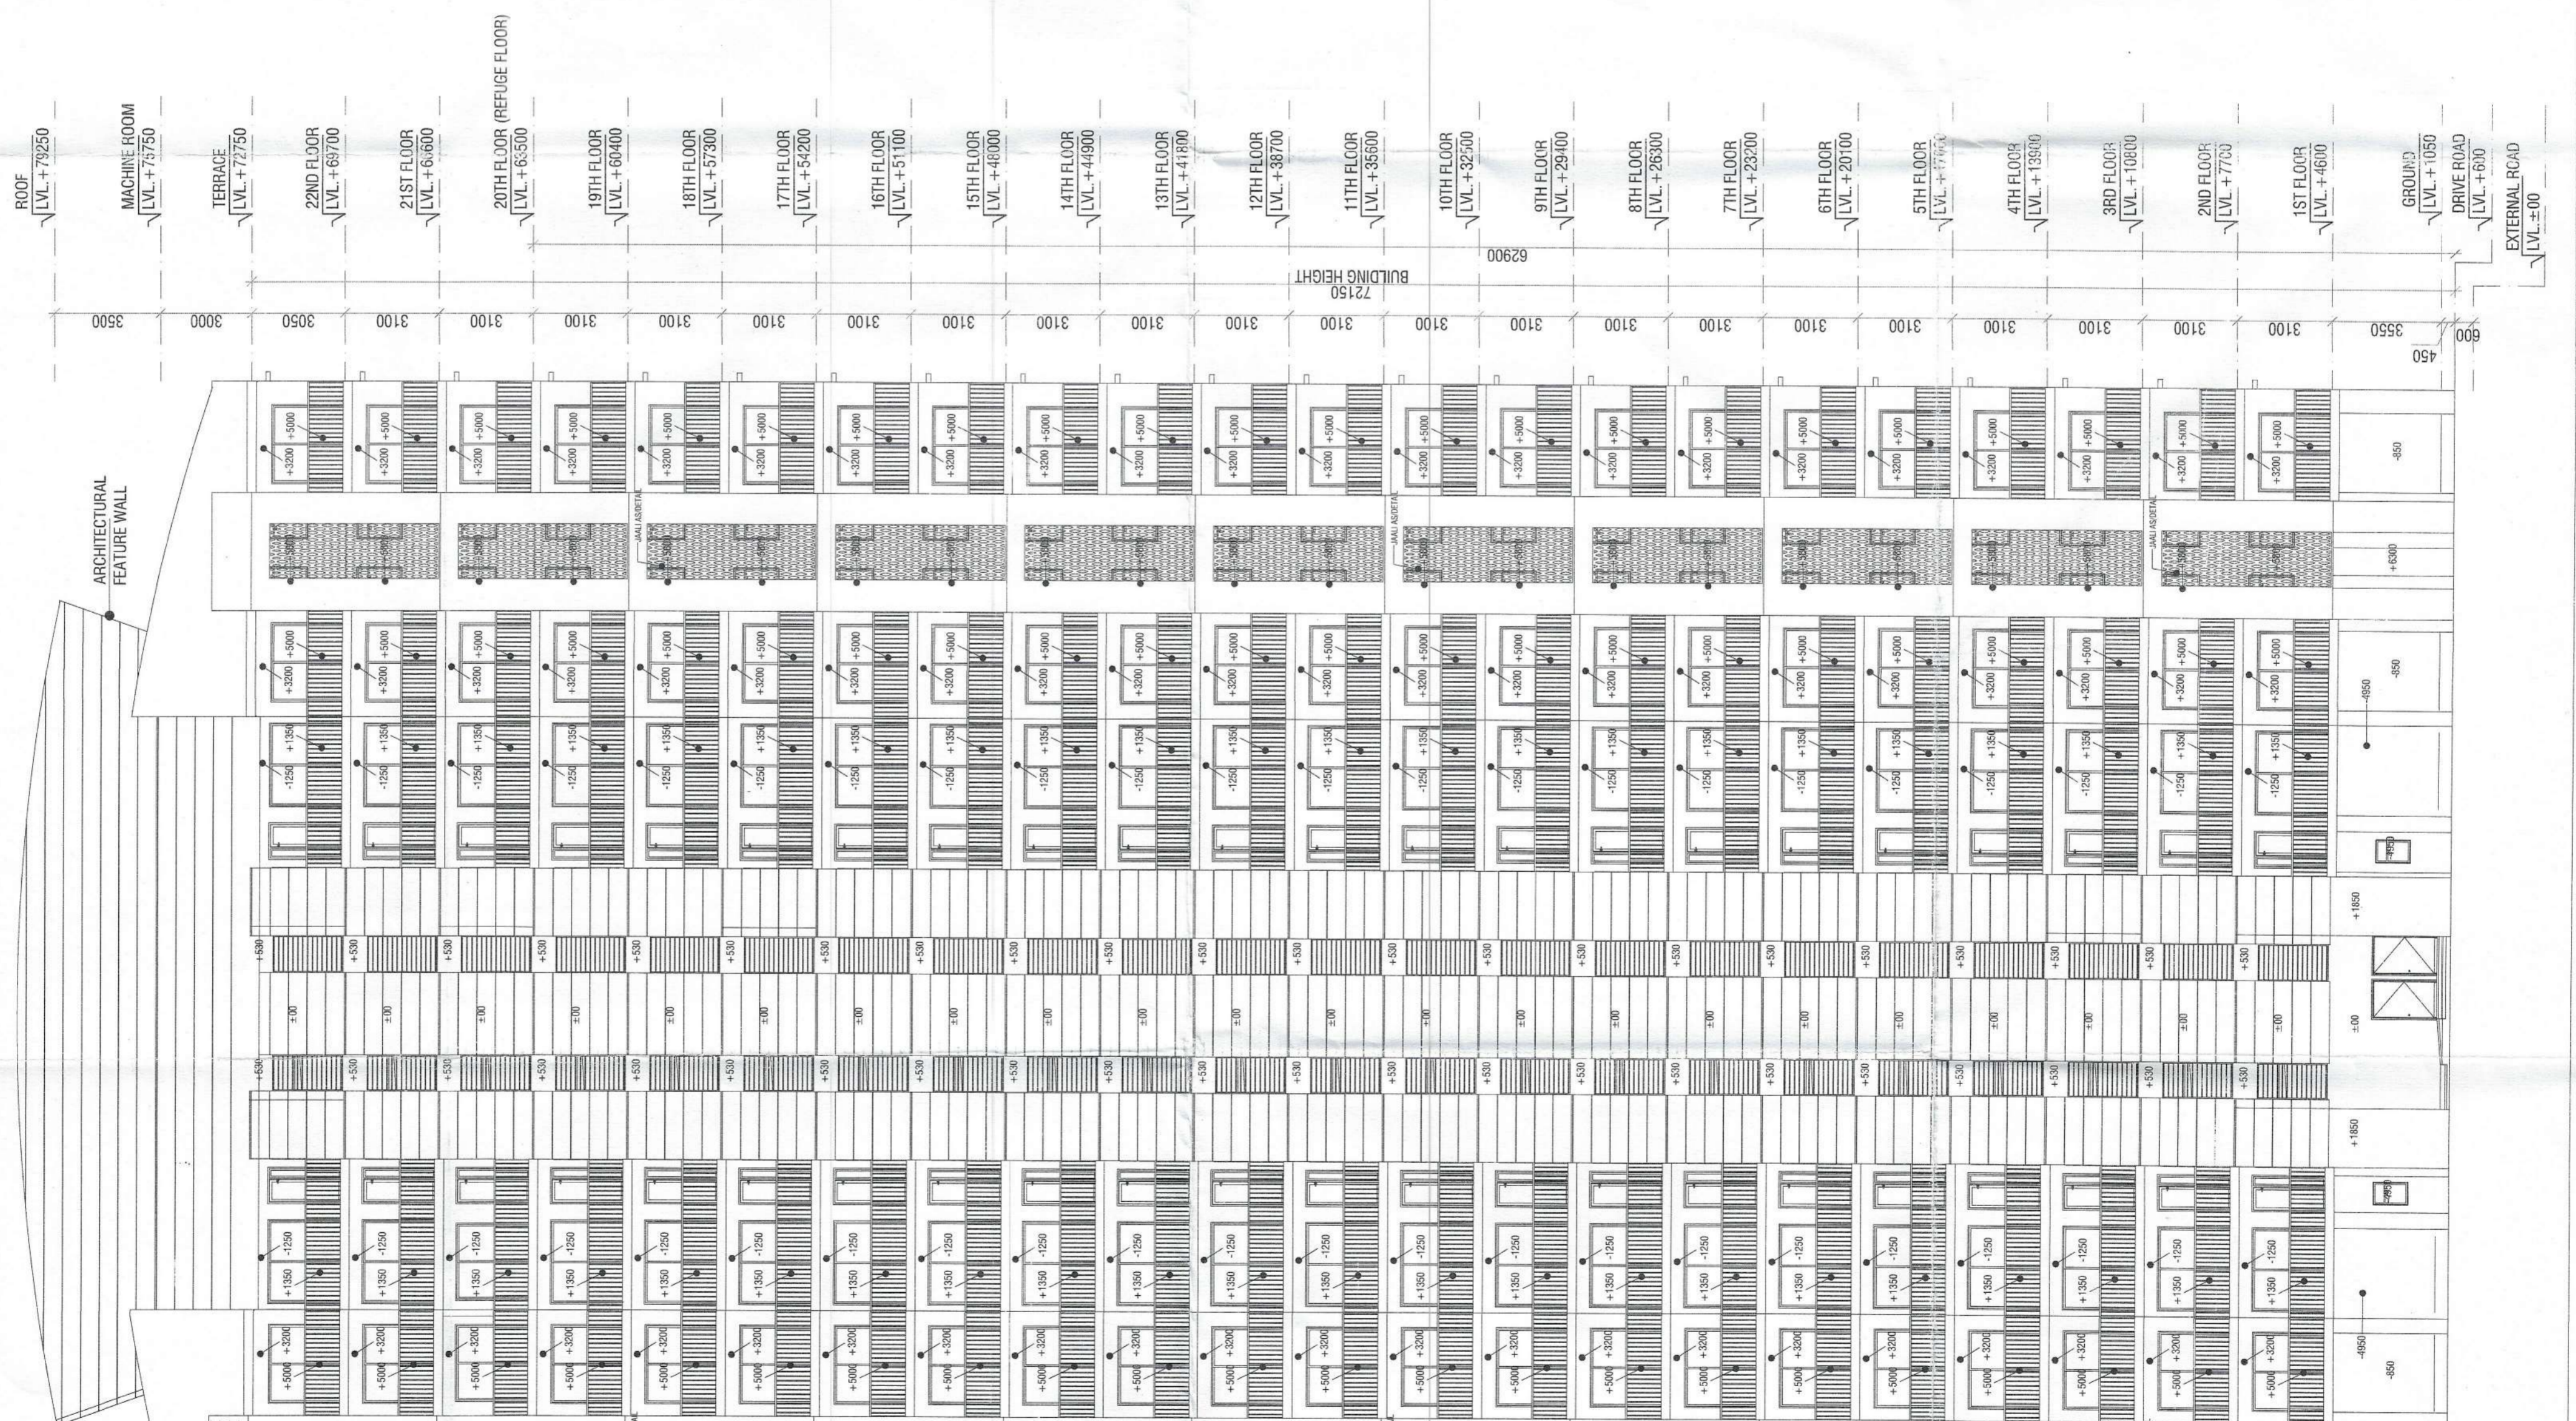

ELEVATION-3